

NOTES:

- Opening schedule may change according to the structural design.
- The layout of columns and beams may change according to the structural design.
- Number of steps may change according to the plinth and parking height desired.
- Thickness of walls is only proposed. It may have to change based on the structural design to avoid column/beam projections.

The Contractor and the Consultant shall bear no responsibility whatsoever where any drawings provided by it/them in relation to the project / Said Works, does not comply with any applicable laws including the bye-laws of the building/society where such project is situated. Further, it is clarified that it shall be the responsibility of the Owner to ensure any and all compliance of the drawings provided by the Contractor/Consultant.

REV.
R7

AREA STATEMENT

Name	Area
Not Placed	
JULIET BALCONY	Not Placed
	0.00 ft ²
ROAD LEVEL	
SITE AREA	1985.16 ft ²
	1985.16 ft ²
GROUND FLOOR LEVEL	

30FT WIDE ROAD

- NOTE**
- PLINTH HEIGHT IS 2FT
 - FFL - FFL - 10'6"
 - ALL WASHROOMS ARE STEP UP
 - EXTERNAL WALL - 9" ; INTERNAL WALL - 4 1/2"

LEGENDS

ARCHITECT
AR.ASHOK

Brick & Bolt
Hive Space, Ground Floor,
Ramalayam rd,
Laxmi Cyber city,
Kondapur,
Hyderabad, Telangana 500084

Project
Mrs.Latha M


CRN
2032244

Drg. No.
A101

Date
27-10-23

Drawing Title
GROUND FLOOR PLAN

Scale
1 : 65

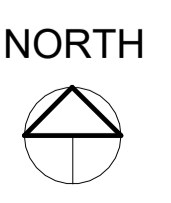

NOTES:

- Opening schedule may change according to the structural design.
- The layout of columns and beams may change according to the structural design.
- Number of steps may change according to the plinth and parking height desired.
- Thickness of walls is only proposed. It may have to change based on the structural design to avoid column/beam projections.
- The Contractor and the Consultant shall bear no responsibility whatsoever where any drawings provided by it/them in relation to the project / Said Works, does not comply with any applicable laws including the bye-laws of the building/society where such project is situated. Further, it is clarified that it shall be the responsibility of the Owner to ensure any and all compliance of the drawings provided by the Contractor/Consultant.


REV.
R7

AREA STATEMENT

Name	Area
UTILITY	40.56 ft ²
PARKING	256.26 ft ²
BUILTUP AREA	1280.94 ft ²
	1577.76 ft ²
FIRST FLOOR LEVEL	
BALCONY	77.17 ft ²

LEGENDS

ARCHITECT
AR.ASHOK

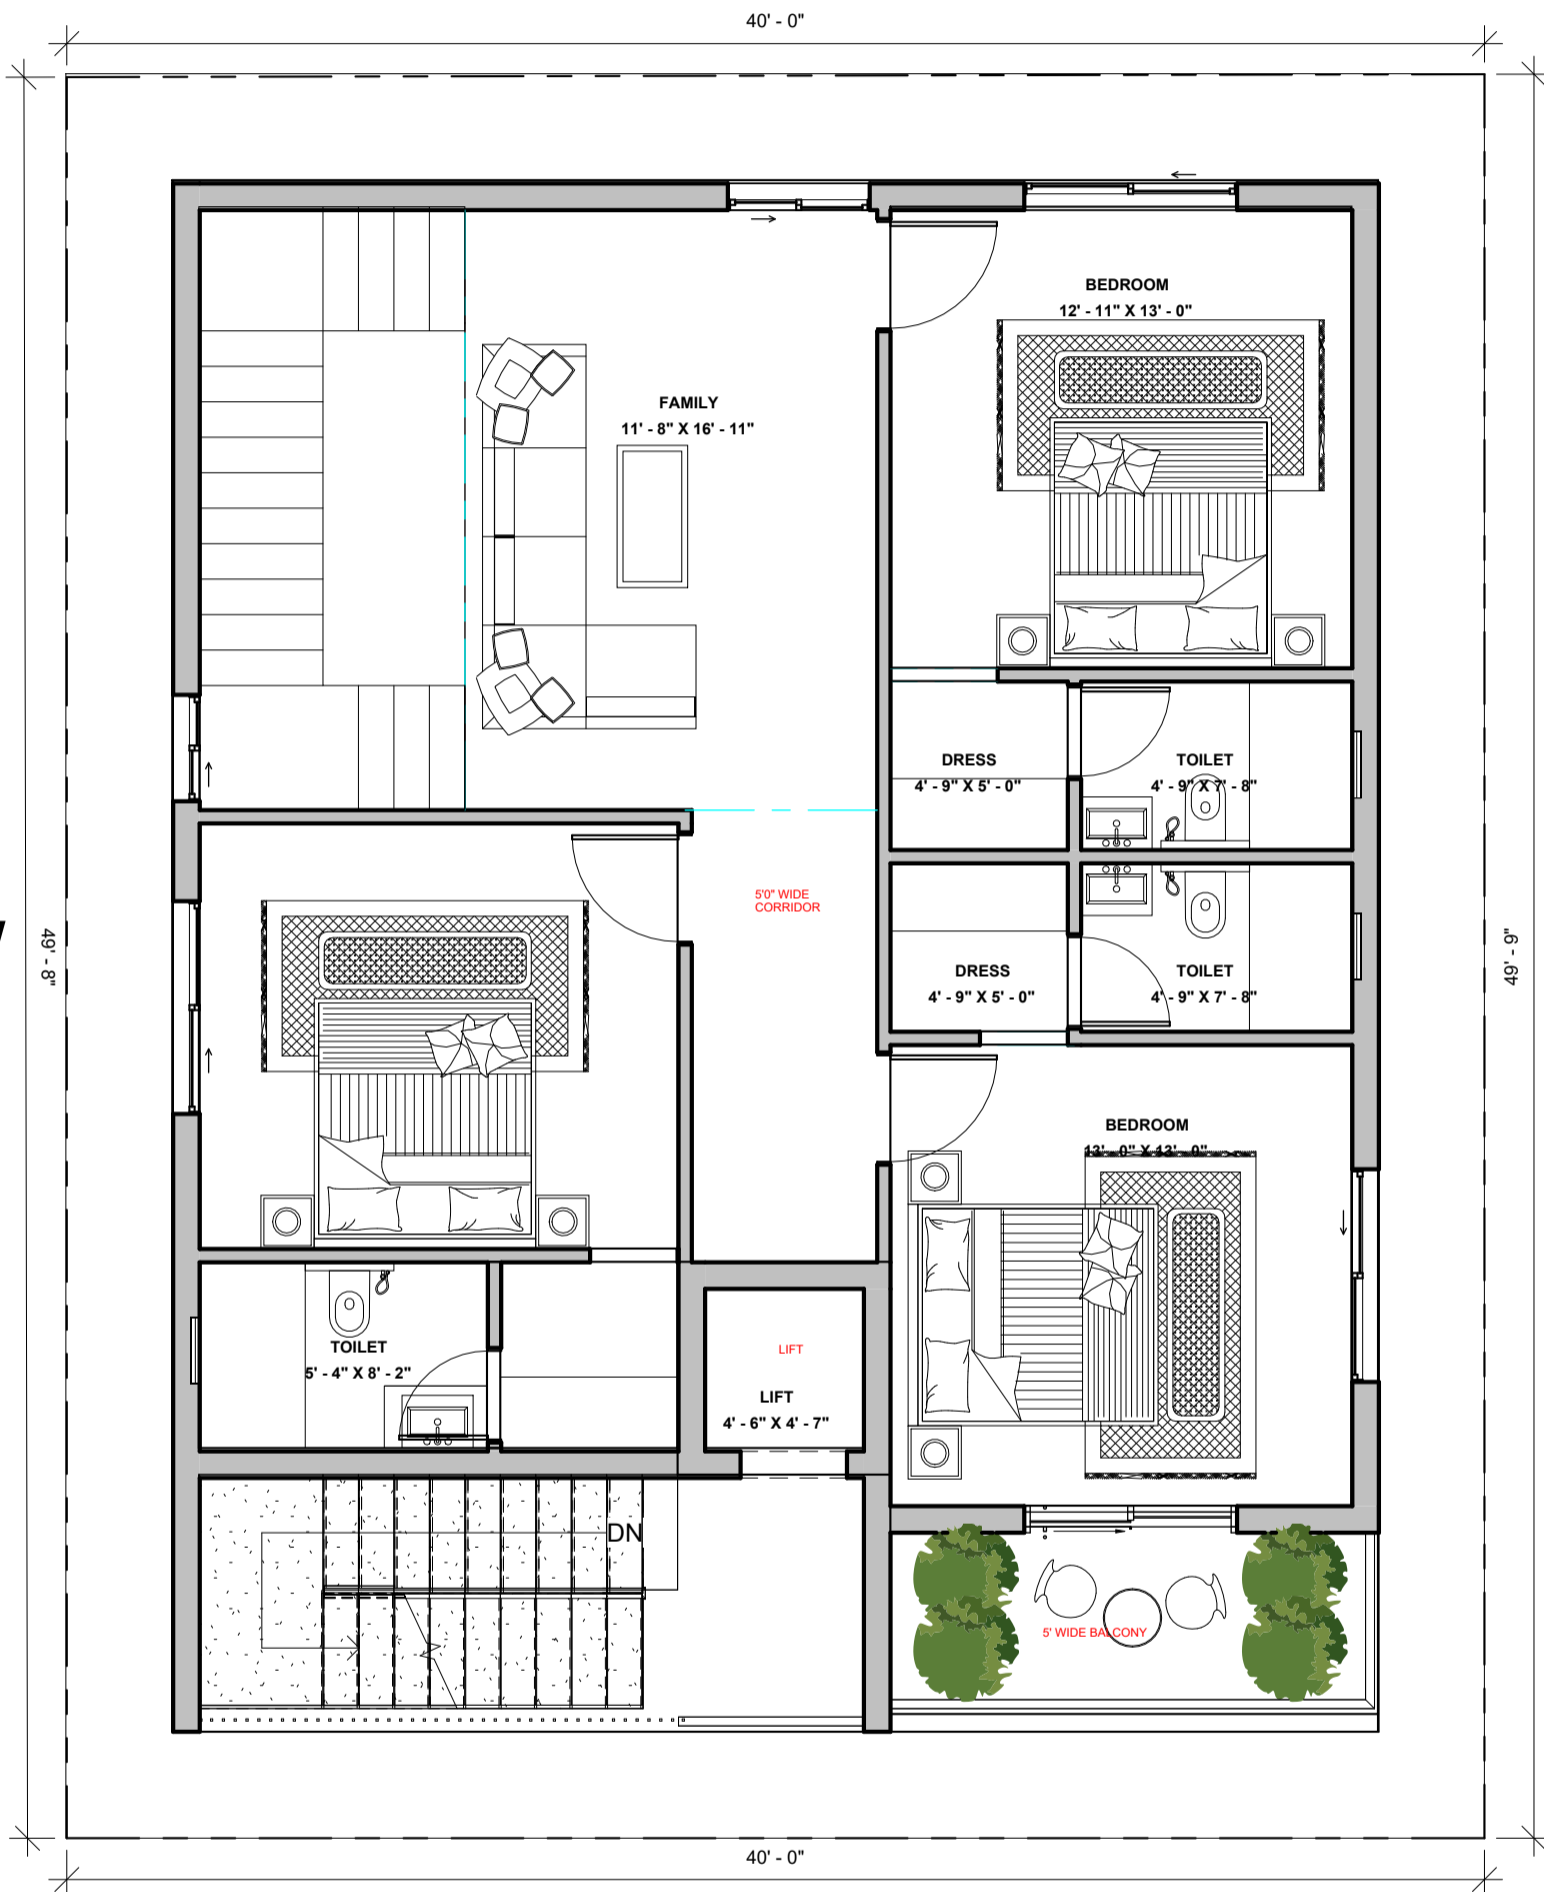

Brick & Bolt

Hive Space, Ground Floor,
Ramalayam rd,
Laxmi Cyber city,
Kondapur,
Hyderabad, Telangana 500084

Project

Mrs.Latha M

CRN
2032244

Drg. No.
A102

Date
27-10-23

Drawing Title
FIRST FLOOR PLAN

Scale
1 : 65

NORTH



W

E

NOTES:

- Opening schedule may change according to the structural design.
- The layout of columns and beams may change according to the structural design.
- Number of steps may change according to the plinth and parking height desired.
- Thickness of walls is only proposed. It may have to change based on the structural design to avoid column/beam projections.
- The Contractor and the Consultant shall bear no responsibility whatsoever where any drawings provided by it/them in relation to the project / Said Works, does not comply with any applicable laws including the bye-laws of the building/society where such project is situated. Further, it is clarified that it shall be the responsibility of the Owner to ensure any and all compliance of the drawings provided by the Contractor/Consultant.


REV.
R7

AREA STATEMENT

Name	Area
BUILTUP AREA	1405.59 ft ²
	1482.77 ft ²
SECOND FLOOR LEVEL	
UTILITY	53.27 ft ²
CORRIDOR	233.98 ft ²

LEGENDS

ARCHITECT
AR.ASHOK

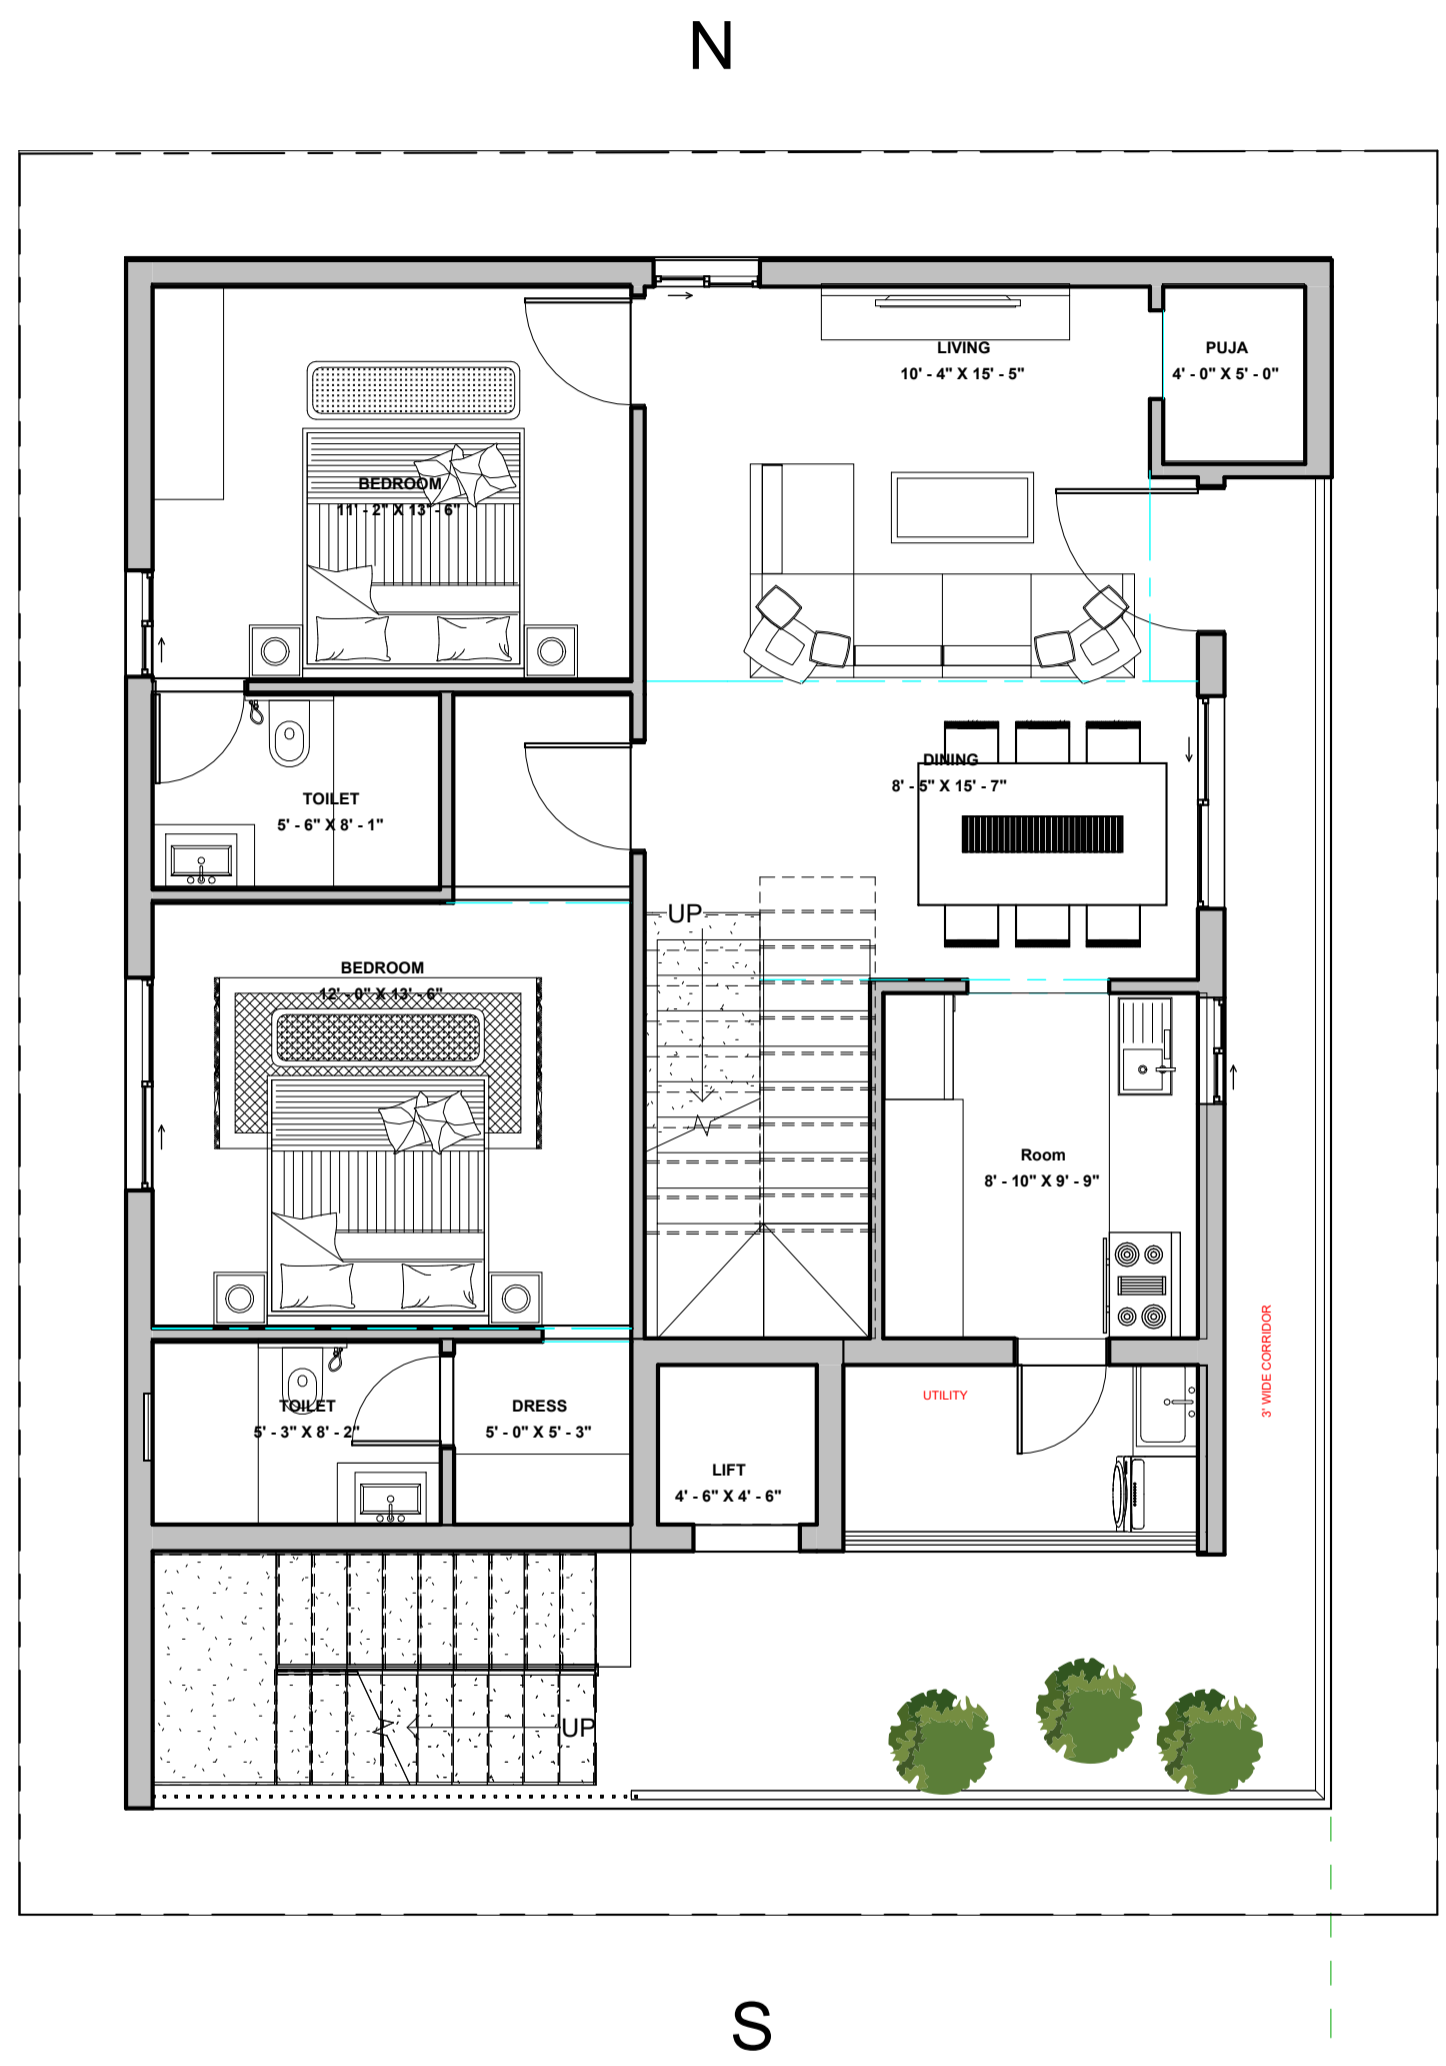

Brick & Bolt
Hive Space, Ground Floor,
Ramalayam rd,
Laxmi Cyber city,
Kondapur,
Hyderabad, Telangana 500084

Project
Mrs.Latha M


CRN
2032244

Drg. No.
A103

Date
27-10-23

Drawing Title
SECOND FLOOR PLAN

Scale
1 : 65

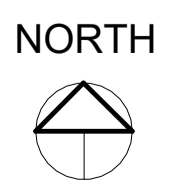

NOTES:

- Opening schedule may change according to the structural design.
- The layout of columns and beams may change according to the structural design.
- Number of steps may change according to the plinth and parking height desired.
- Thickness of walls is only proposed. It may have to change based on the structural design to avoid column/beam projections.
- The Contractor and the Consultant shall bear no responsibility whatsoever where any drawings provided by it/them in relation to the project / Said Works, does not comply with any applicable laws including the bye-laws of the building/society where such project is situated. Further, it is clarified that it shall be the responsibility of the Owner to ensure any and all compliance of the drawings provided by the Contractor/Consultant.

REV.

R7


AREA STATEMENT

Name	Area
BUILTUP AREA	1195.48 ft ²
	1482.72 ft ²
TERRACE FLOOR LEVEL	
BUILTUP AREA	Not Enclosed
OPEN TERRACE	839.73 ft ²
	839.73 ft ²
	7368.14 ft ²

LEGENDS

ARCHITECT

AR.ASHOK

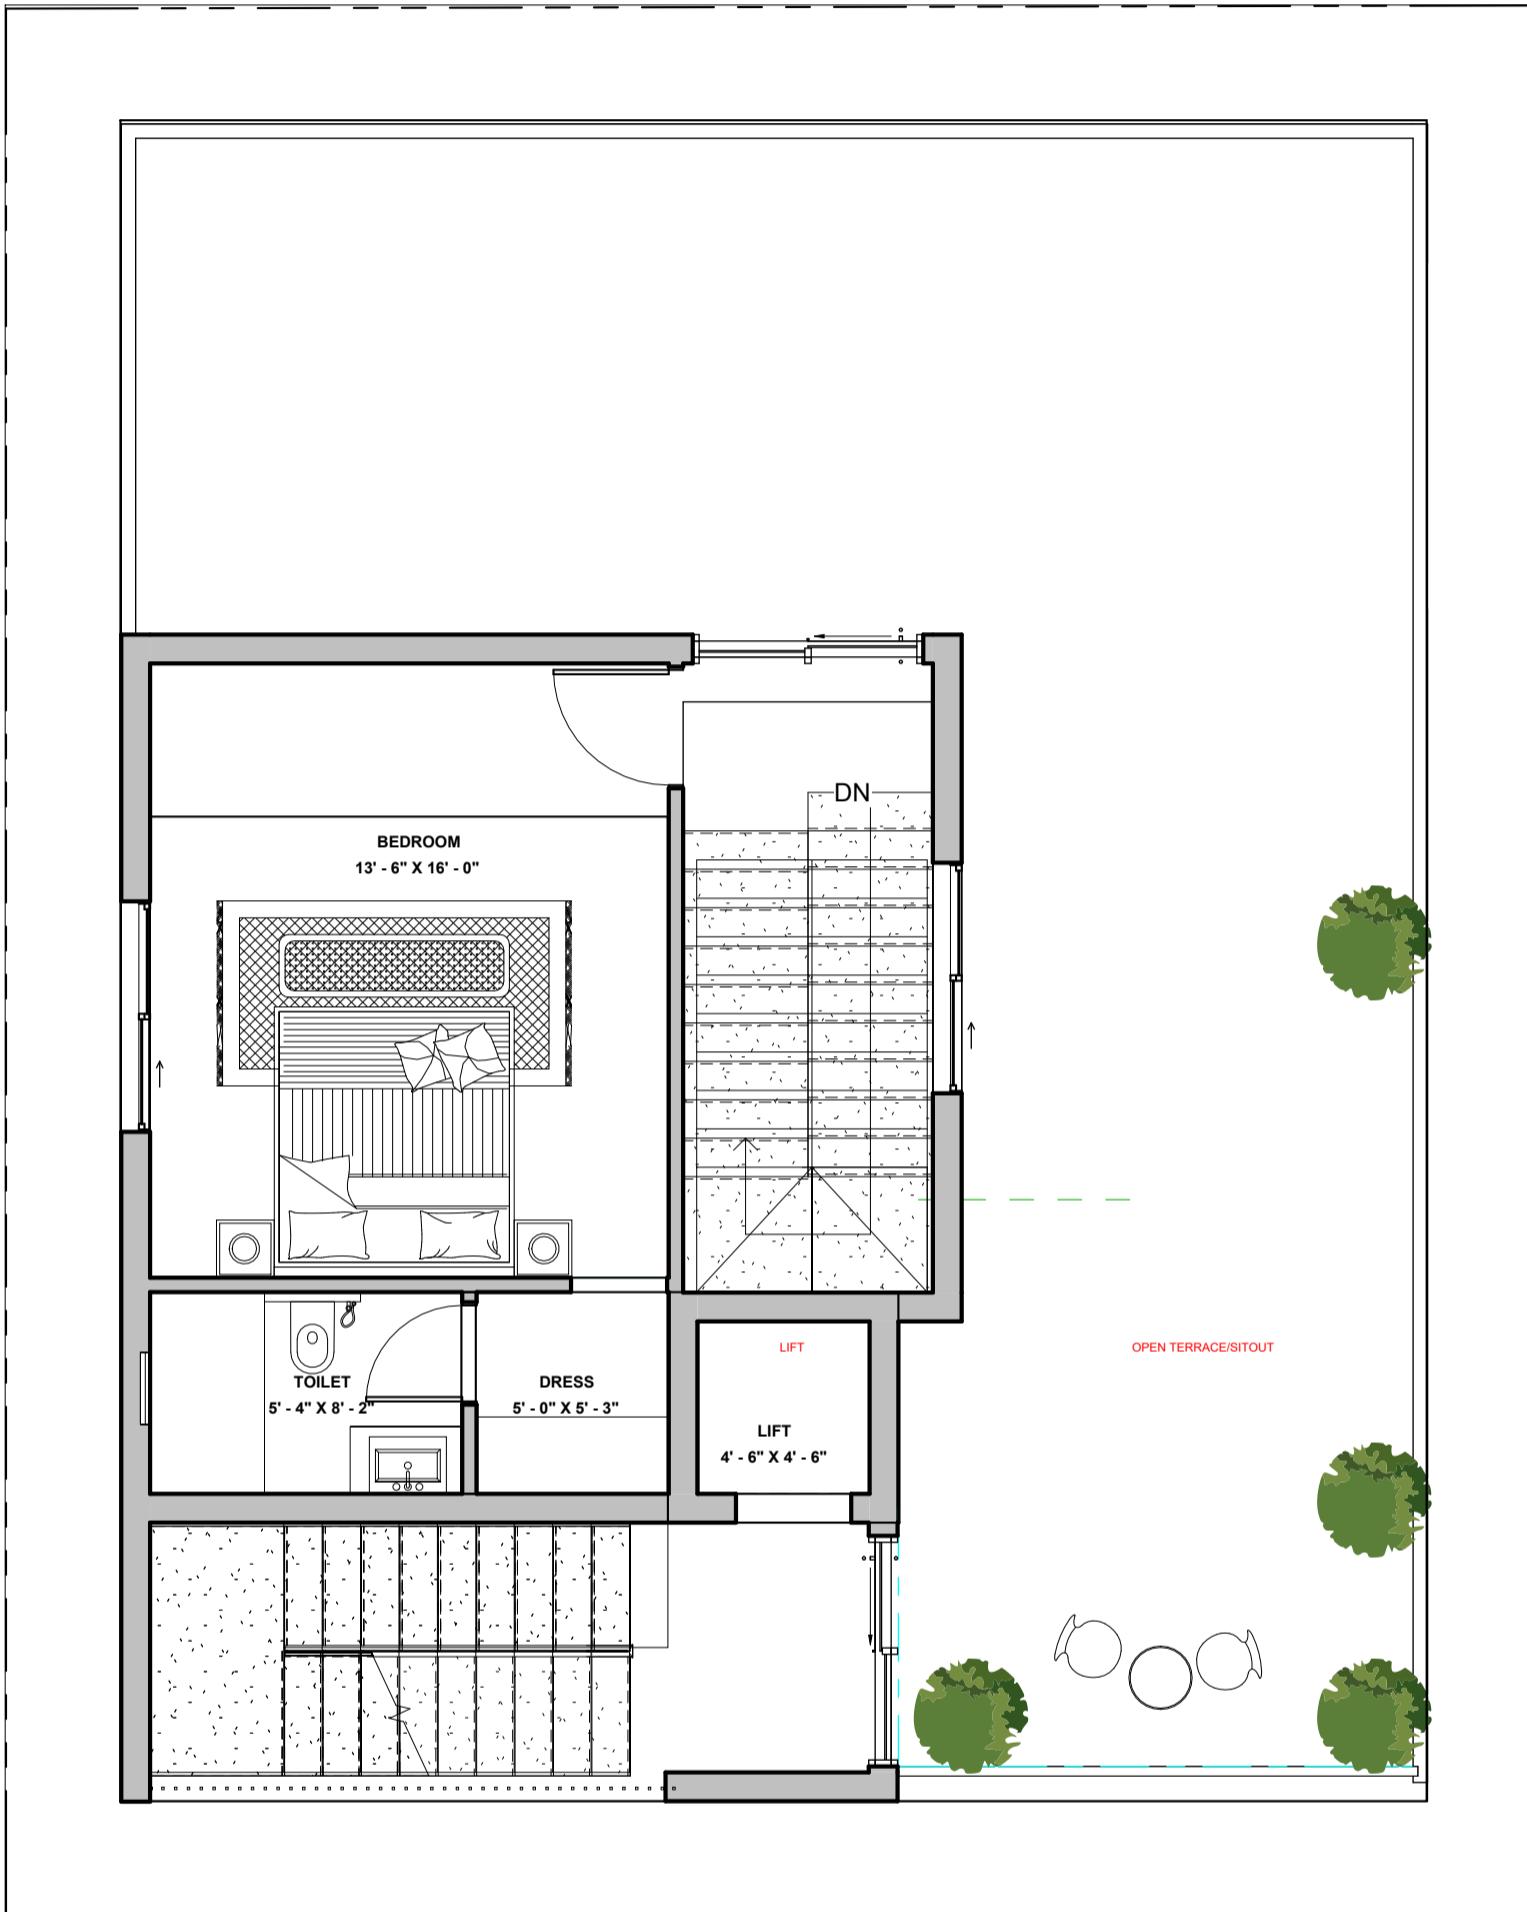

Brick & Bolt

Hive Space, Ground Floor,
Ramalayam rd,
Laxmi Cyber city,
Kondapur,
Hyderabad, Telangana 500084

Project

Mrs.Latha M

CRN
2032244

Drg. No.
A104

Date
27-10-23

NORTH


Drawing Title
THIRD FLOOR PLAN

Scale
1 : 60





① 3D View 1

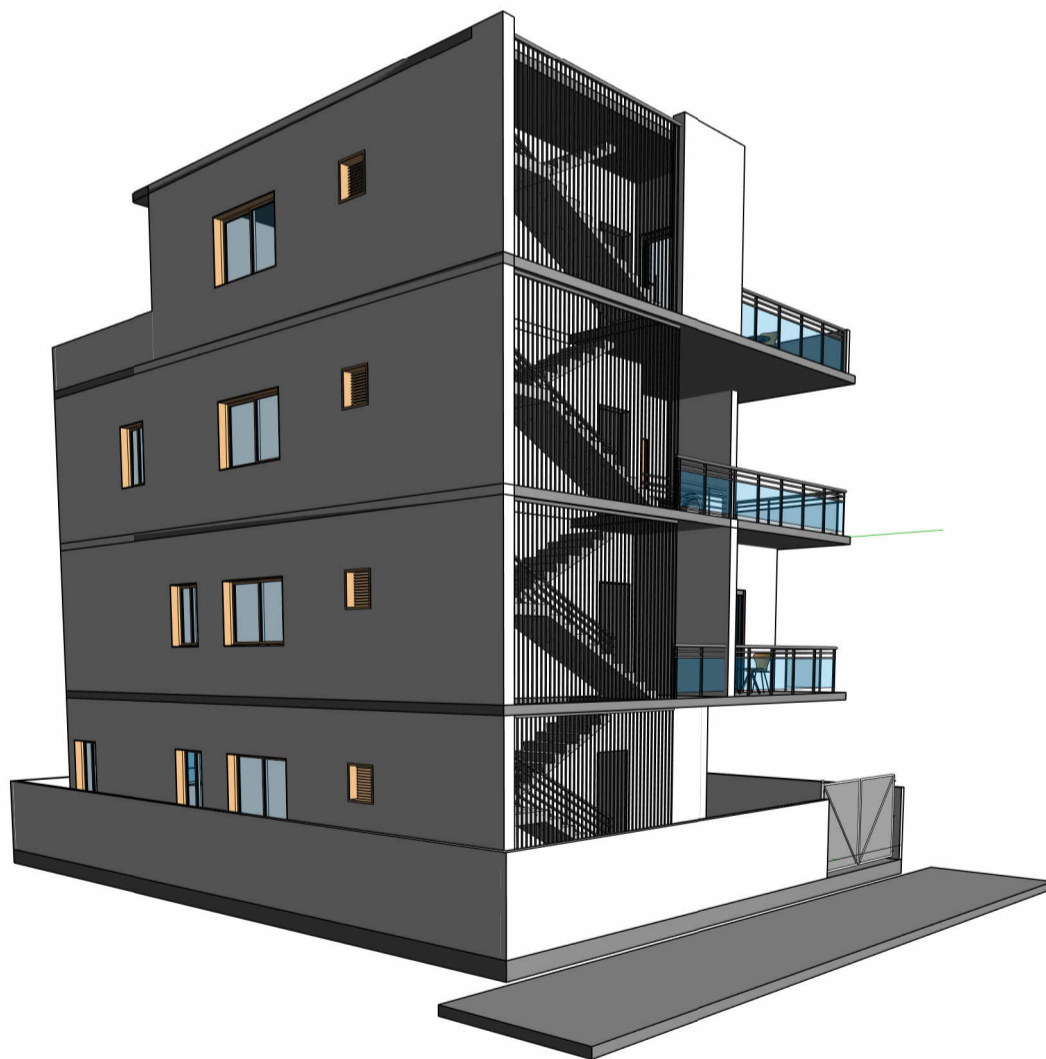

② 3D View 2

NOTES:

- Opening schedule may change according to the structural design.
- The layout of columns and beams may change according to the structural design.
- Number of steps may change according to the plinth and parking height desired.
- Thickness of walls is only proposed. It may have to change based on the structural design to avoid column/beam projections.
- The Contractor and the Consultant shall bear no responsibility whatsoever where any drawings provided by it/them in relation to the project / Said Works, does not comply with any applicable laws including the bye-laws of the building/society where such project is situated. Further, it is clarified that it shall be the responsibility of the Owner to ensure any and all compliance of the drawings provided by the Contractor/Consultant.

REV.
R7

AREA STATEMENT

LEGENDS

ARCHITECT
AR.ASHOK

Brick & Bolt

Hive Space, Ground Floor,
Ramalayam rd,
Laxmi Cyber city,
Kondapur,
Hyderabad, Telangana 500084

Project

Mrs.Latha M

CRN
2032244

Drg. No.
A107

Date
27-10-23

Drawing Title
VIEW

Scale