

NOTES:

- Opening schedule may change according to the structural design.
 - The layout of columns and beams may change according to the structural design.
 - Number of steps may change according to the plinth and parking height desired.
 - Thickness of walls is only proposed. It may have to change based on the structural design to avoid column/beam projections.
- The Contractor and the Consultant shall bear no responsibility whatsoever where any drawings provided by it/them in relation to the project / Said Works, does not comply with any applicable laws including the bye-laws of the building/society where such project is situated. Further, it is clarified that it shall be the responsibility of the Owner to ensure any and all compliance of the drawings provided by the Contractor/Consultant.

REV.

CONCEPT - R03

AREA STATEMENT

LEGENDS

ARCHITECT

AR.FAIZAN

Brick & Bolt

Clayworks, 16/2, m 2nd Floor,
Sobha Alexander Plaza,
Commissariat Rd, Ashok Nagar,
Bengaluru, Karnataka 560025

Project
**Mr. Naveen
Sharma**

CRN
214480


Drg. No.
A101

Date
12/01/2024

Drawing Title
Ground Floor Plan

Scale
1 : 60



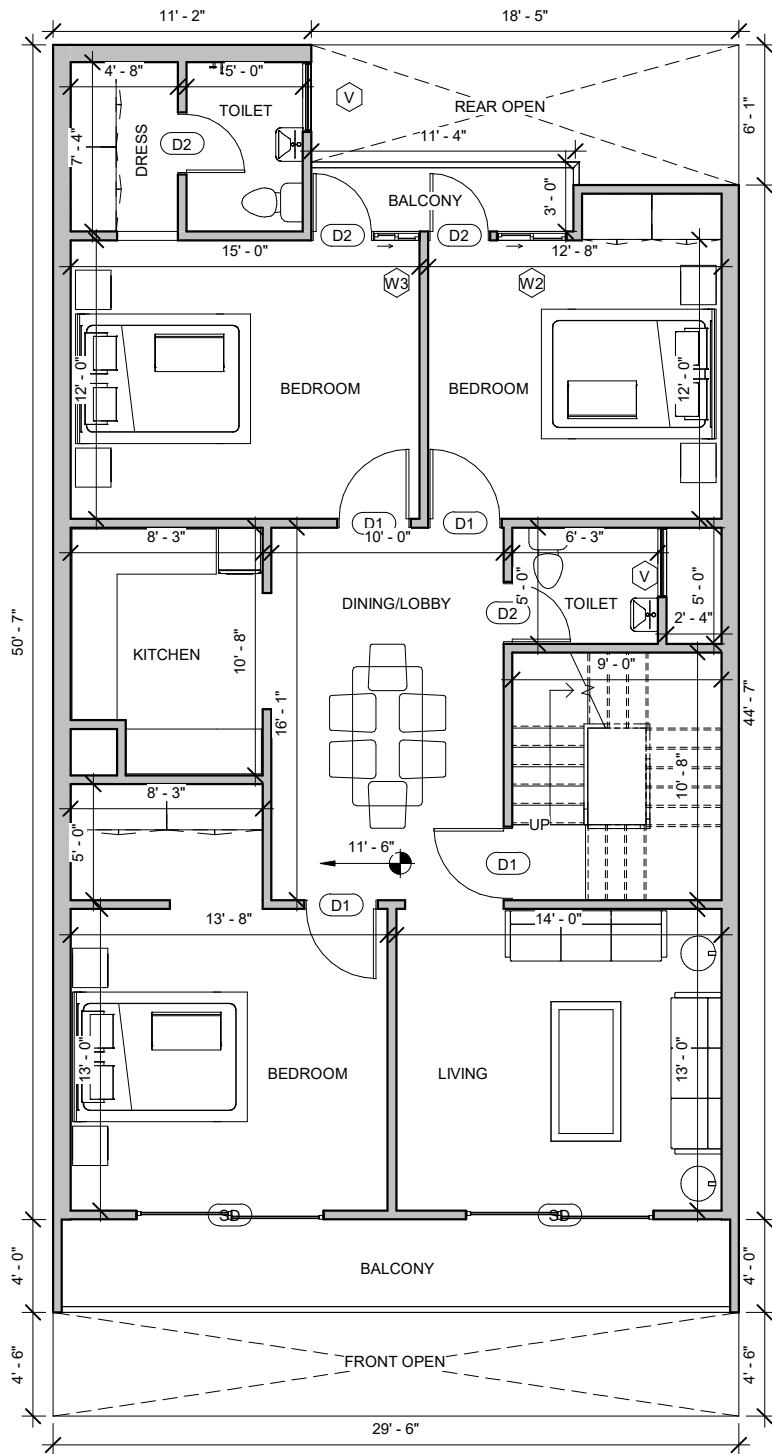

NOTES:

- Opening schedule may change according to the structural design.
 - The layout of columns and beams may change according to the structural design.
 - Number of steps may change according to the plinth and parking height desired.
 - Thickness of walls is only proposed. It may have to change based on the structural design to avoid column/beam projections.
- The Contractor and the Consultant shall bear no responsibility whatsoever where any drawings provided by them in relation to the project / Said Works, does not comply with any applicable laws including the bye-laws of the building/society where such project is situated. Further, it is clarified that it shall be the responsibility of the Owner to ensure any and all compliance of the drawings provided by the Contractor/Consultant.

REV.

CONCEPT - R03

AREA STATEMENT

LEGENDS

ARCHITECT

AR.FAIZAN

Brick & Bolt

Clayworks, 16/2, m 2nd Floor,
Sobha Alexander Plaza,
Commissariat Rd, Ashok Nagar,
Bengaluru, Karnataka 560025

Project
**Mr. Naveen
Sharma**

CRN
214480


Drg. No.
A102

Date
12/01/2024

Drawing Title
First Floor Plan

Scale
1 : 60



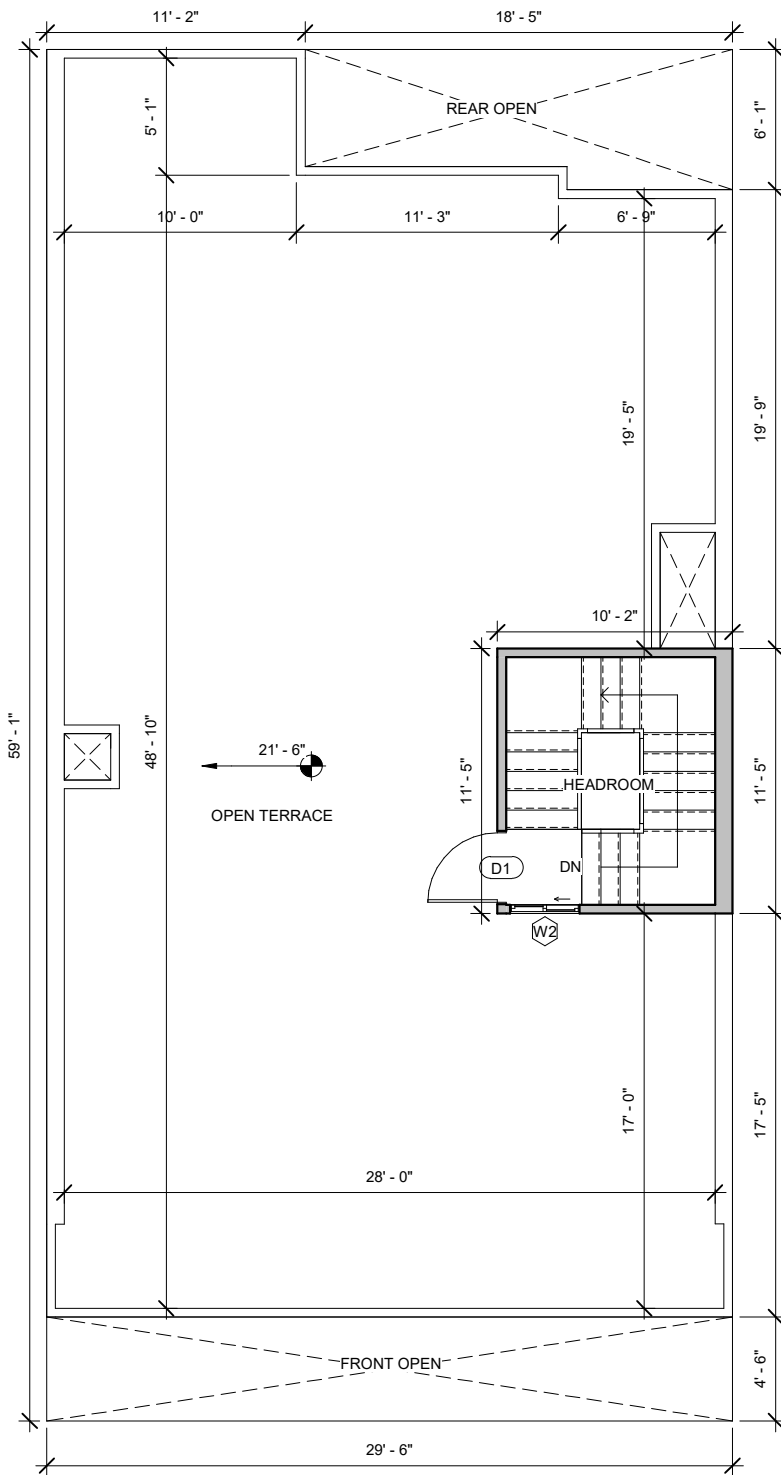

NOTES:

- Opening schedule may change according to the structural design.
- The layout of columns and beams may change according to the structural design.
- Number of steps may change according to the plinth and parking height desired.
- Thickness of walls is only proposed. It may have to change based on the structural design to avoid column/beam projections.
- The Contractor and the Consultant shall bear no responsibility whatsoever where any drawings provided by it/them in relation to the project / Said Works, does not comply with any applicable laws including the bye-laws of the building/society where such project is situated. Further, it is clarified that it shall be the responsibility of the Owner to ensure any and all compliance of the drawings provided by the Contractor/Consultant.

REV.

CONCEPT - R03

AREA STATEMENT

LEGENDS

ARCHITECT

AR.FAIZAN

Brick & Bolt

Clayworks, 16/2, m 2nd Floor,
Sobha Alexander Plaza,
Commissariat Rd, Ashok Nagar,
Bengaluru, Karnataka 560025

Project
**Mr. Naveen
Sharma**

CRN
214480

Drg. No.
A103

Date
12/01/2024

Drawing Title
Terrace Floor Plan

Scale
1 : 60



Area Schedule (Covered)		
Name	Area	Level
SITE	1744 SF	ROAD LEVEL
BUILT UP AREA	1046 SF	GROUND FLOOR LEVEL
STAIRCASE	113 SF	GROUND FLOOR LEVEL
FRONT SLAB PROJECTION	299 SF	GROUND FLOOR LEVEL
FRONT OPEN	132 SF	GROUND FLOOR LEVEL
REAR OPEN	100 SF	GROUND FLOOR LEVEL
REARSLAB PROJECTION	34 SF	GROUND FLOOR LEVEL
REAR BALCONY	34 SF	FIRST FLOOR LEVEL
BUILT UP AREA	1228 SF	FIRST FLOOR LEVEL
STAIRCASE	116 SF	FIRST FLOOR LEVEL
FRONT BALCONY	118 SF	FIRST FLOOR LEVEL
STAIRCASE	116 SF	SECOND FLOOR LEVEL

Grand total: 12

Door Schedule			
Mark	Width	Height	Level
D1	3' - 0"	7' - 0"	GROUND FLOOR LEVEL
D1	3' - 0"	7' - 0"	GROUND FLOOR LEVEL
D1	3' - 0"	7' - 0"	GROUND FLOOR LEVEL
D2	2' - 6"	7' - 0"	GROUND FLOOR LEVEL
D2	2' - 6"	7' - 0"	GROUND FLOOR LEVEL
D2	2' - 6"	7' - 0"	GROUND FLOOR LEVEL
D1	3' - 0"	7' - 0"	GROUND FLOOR LEVEL
D	3' - 6"	7' - 0"	GROUND FLOOR LEVEL
MD	4' - 0"	7' - 0"	GROUND FLOOR LEVEL
SD1	6' - 0"	7' - 0"	GROUND FLOOR LEVEL
SD	8' - 0"	7' - 0"	FIRST FLOOR LEVEL
SD	8' - 0"	7' - 0"	FIRST FLOOR LEVEL
D1	3' - 0"	7' - 0"	FIRST FLOOR LEVEL
D1	3' - 0"	7' - 0"	FIRST FLOOR LEVEL
D1	3' - 0"	7' - 0"	FIRST FLOOR LEVEL
D2	2' - 6"	7' - 0"	FIRST FLOOR LEVEL
D2	2' - 6"	7' - 0"	FIRST FLOOR LEVEL
D2	2' - 6"	7' - 0"	FIRST FLOOR LEVEL
D2	2' - 6"	7' - 0"	FIRST FLOOR LEVEL
D1	3' - 0"	7' - 0"	FIRST FLOOR LEVEL
D1	3' - 0"	7' - 0"	SECOND FLOOR LEVEL

Grand total: 21

Window Schedule			
Mark	Width	Height	Level
V	3' - 0"	2' - 0"	GROUND FLOOR LEVEL
W2	3' - 0"	4' - 0"	GROUND FLOOR LEVEL
W1	4' - 0"	4' - 0"	GROUND FLOOR LEVEL
W	5' - 0"	4' - 0"	GROUND FLOOR LEVEL
W2	3' - 0"	4' - 0"	GROUND FLOOR LEVEL
V	3' - 0"	2' - 0"	GROUND FLOOR LEVEL
W3	2' - 0"	4' - 0"	GROUND FLOOR LEVEL
W3	2' - 0"	4' - 0"	FIRST FLOOR LEVEL
W2	3' - 0"	4' - 0"	FIRST FLOOR LEVEL
V	3' - 0"	2' - 0"	FIRST FLOOR LEVEL
V	3' - 0"	2' - 0"	FIRST FLOOR LEVEL
W2	3' - 0"	4' - 0"	SECOND FLOOR LEVEL

Grand total: 12

NOTES:

- Opening schedule may change according to the structural design.
 - The layout of columns and beams may change according to the structural design.
 - Number of steps may change according to the plinth and parking height desired.
 - Thickness of walls is only proposed. It may have to change based on the structural design to avoid column/beam projections.
- The Contractor and the Consultant shall bear no responsibility whatsoever where any drawings provided by them in relation to the project / Said Works, does not comply with any applicable laws including the bye-laws of the building/society where such project is situated. Further, it is clarified that it shall be the responsibility of the Owner to ensure any and all compliance of the drawings provided by the Contractor/Consultant.

REV.

CONCEPT - R03

AREA STATEMENT

LEGENDS

ARCHITECT

AR.FAIZAN

Brick & Bolt

Clayworks, 16/2 .m 2nd Floor,
Sobha Alexander Plaza,
Commissariat Rd, Ashok Nagar,
Bengaluru, Karnataka 560025

Project
**Mr. Naveen
Sharma**

CRN
214480

Drg. No.
A104

Date
01/12/24

Drawing Title
Schedule Sheet

Scale