


60 FEET WIDE WEST ROAD

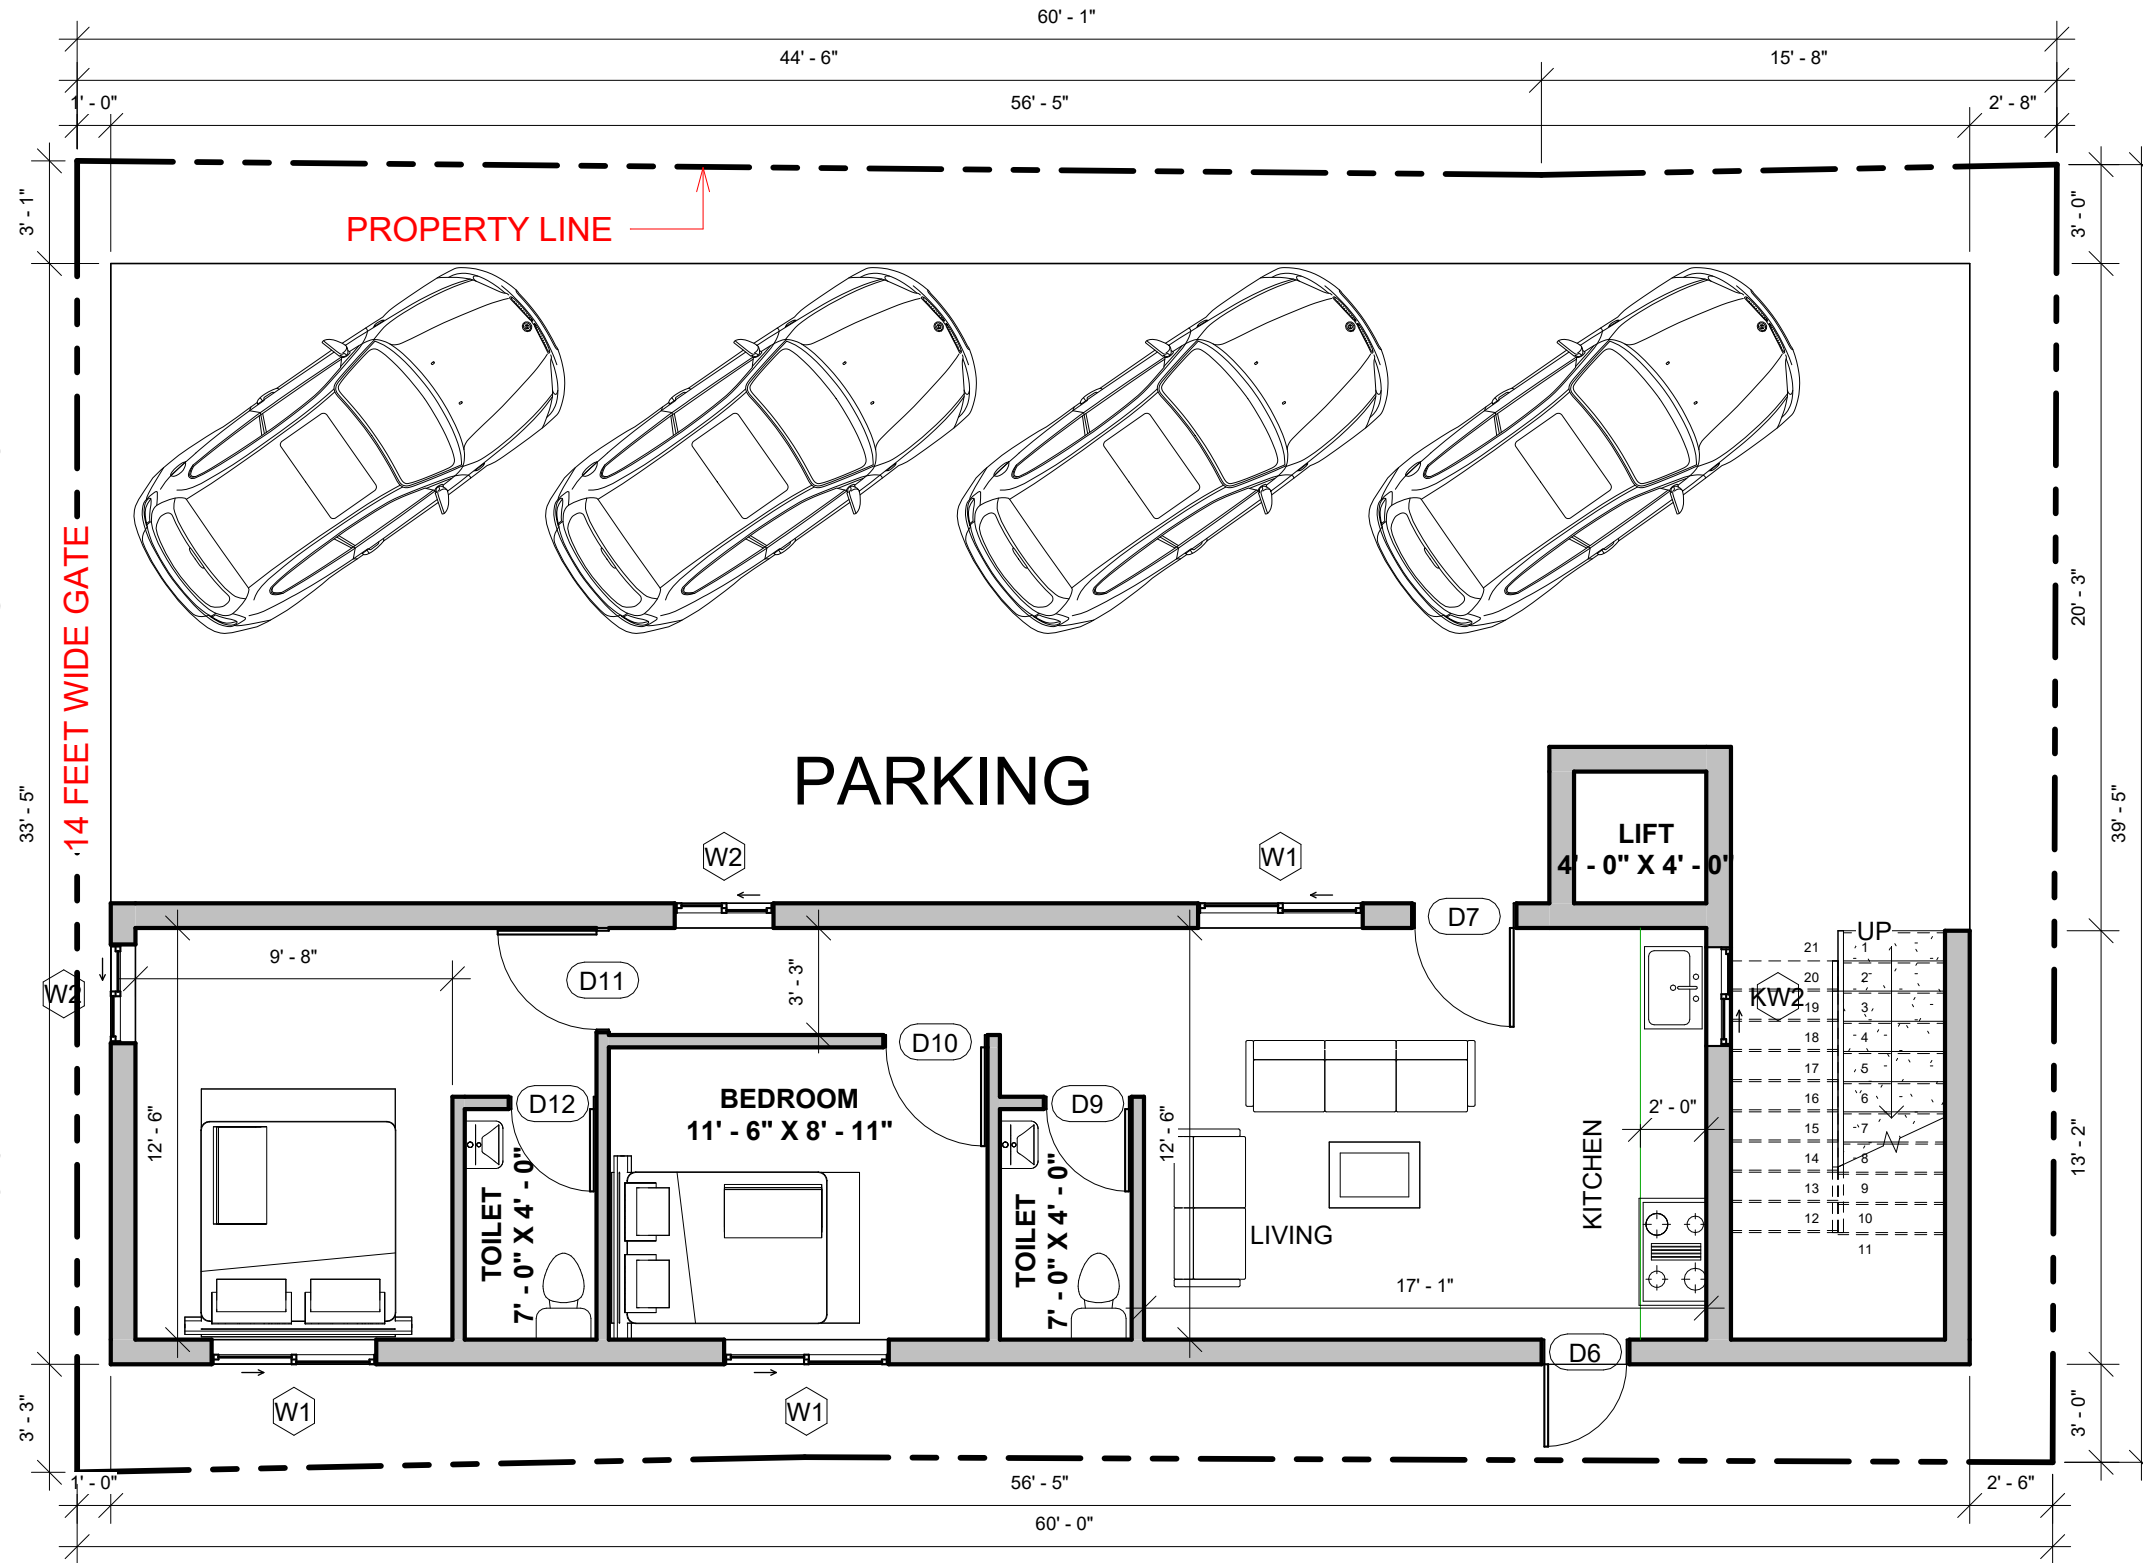

PARKING

Door Schedule			
Type Mark	Width	Height	Count
GROUND FLOOR LEVEL			
D1	3'-0"	7'-0"	3
D2	2'-6"	7'-0"	3
			6

Window Schedule					
Type Mark	Sill Height	Width	Height	Count	Area
GROUND FLOOR LEVEL					
KW2	4'-0"	3'-0"	3'-0"	1	9.00 ft ²
W2	3'-0"	3'-0"	4'-0"	2	24.00 ft ²
W1	3'-0"	5'-0"	4'-0"	3	60.00 ft ²
				6	93.00 ft ²

- NOTES:**
- Opening schedule may change according to the structural design.
 - The layout of columns and beams may change according to the structural design.
 - Number of steps may change according to the plinth and parking height desired.
 - Thickness of walls is only proposed. It may have to change based on the structural design to avoid column/beam projections.
 - The Contractor and the Consultant shall bear no responsibility whatsoever where any drawings provided by it/them in relation to the project / Said Works, does not comply with any applicable laws including the bye-laws of the building/society where such project is situated. Further, it is clarified that it shall be the responsibility of the Owner to ensure any and all compliance of the drawings provided by the Contractor/Consultant.

REV.
CONCEPT - R6

Area Schedule	
Name	Area
GROUND FLOOR LEVEL	
BUILTUP	810.44 ft²
PARKING	1076.63 ft²
	1887.07 ft²

LEGENDS

ARCHITECT
AR.AKHILA A

Brick & Bolt
Hive Space, Ground Floor,
Ramalayam rd,
Laxmi Cyber city,Kondapur,
Hyderabad, Telangana 500084

Project
MR.NARESH S


CRN
250639
Drawing Title
GROUND FLOOR PLAN

Drg. No.
A101

Date
22/01/24
Scale
1 : 70



60 FEET WIDE WEST ROAD

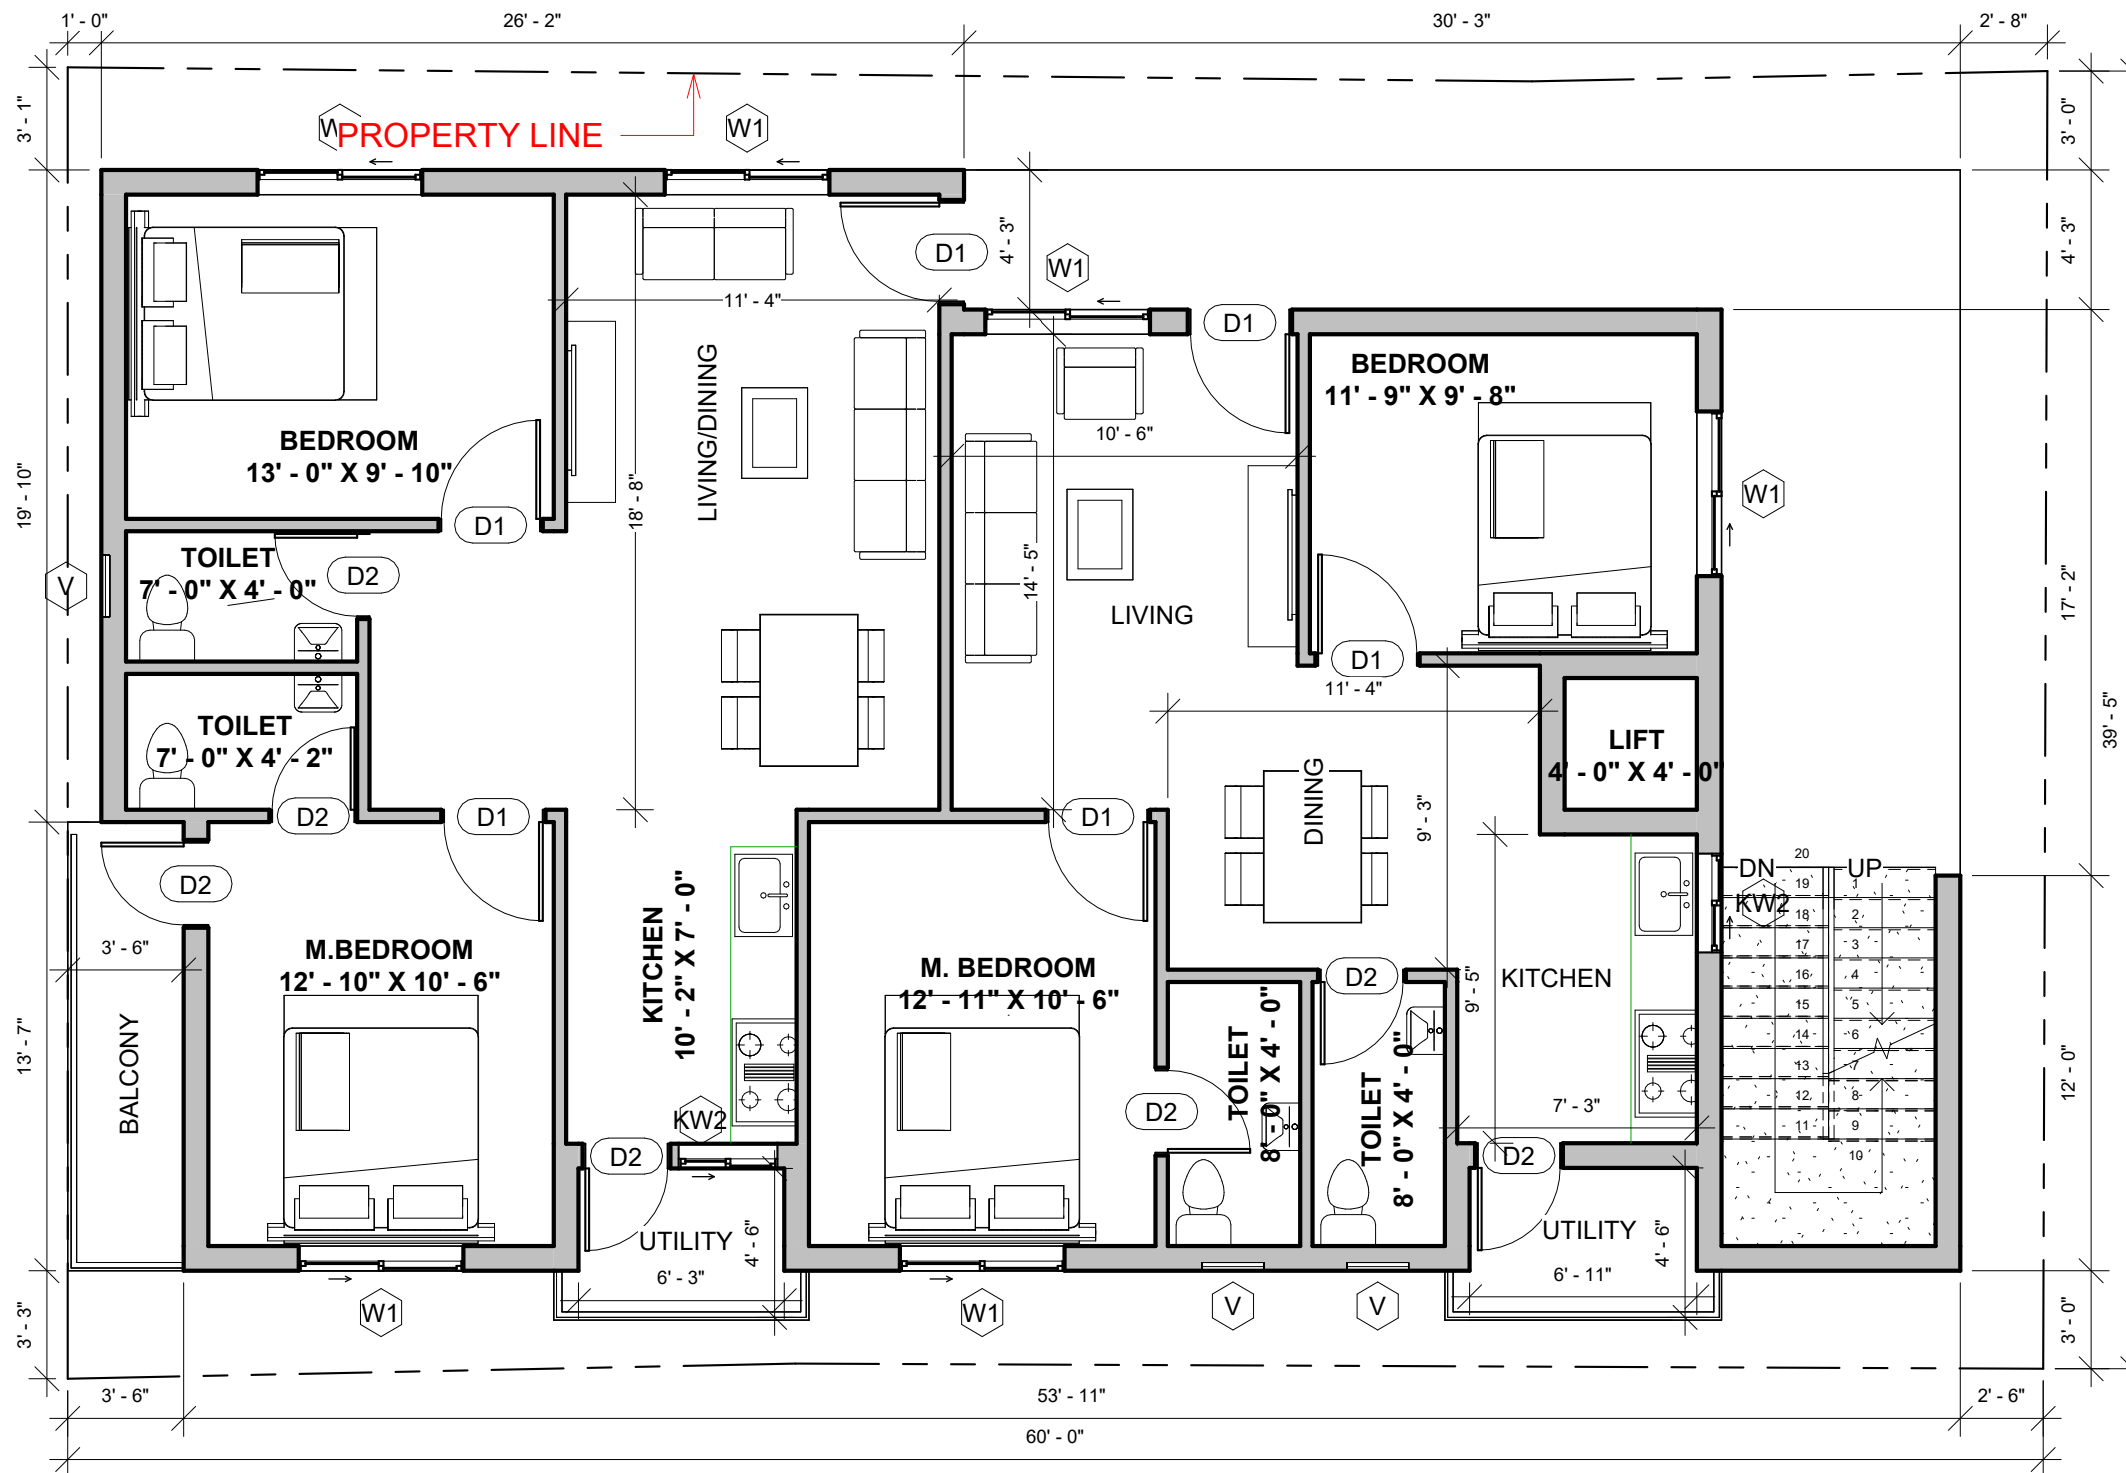

Door Schedule			
Type Mark	Width	Height	Count
FIRST FLOOR LEVEL			
D1	3' - 0"	7' - 0"	6
D2	2' - 6"	7' - 0"	7
			13

Window Schedule					
Type Mark	Sill Height	Width	Height	Count	Area
FIRST FLOOR LEVEL					
V	7' - 0"	2' - 0"	2' - 0"	3	12.00 ft ²
KW2	4' - 0"	3' - 0"	3' - 0"	2	18.00 ft ²
W1	3' - 0"	5' - 0"	4' - 0"	6	120.00 ft ²
				11	150.00 ft ²

NOTES:

- Opening schedule may change according to the structural design.
- The layout of columns and beams may change according to the structural design.
- Number of steps may change according to the plinth and parking height desired.
- Thickness of walls is only proposed. It may have to change based on the structural design to avoid column/beam projections.
- The Contractor and the Consultant shall bear no responsibility whatsoever where any drawings provided by it/them in relation to the project / Said Works, does not comply with any applicable laws including the bye-laws of the building/society where such project is situated. Further, it is clarified that it shall be the responsibility of the Owner to ensure any and all compliance of the drawings provided by the Contractor/Consultant.

REV.

CONCEPT - R6

Area Schedule

Name	Area
FIRST FLOOR LEVEL	
Area	1561.15 ft ²
BALCONY	47.83 ft ²
UTILITY	31.04 ft ²
UTILITY	34.15 ft ²
CORRIDOR	250.89 ft ²
1925.06 ft²	

LEGENDS

ARCHITECT
AR.AKHILA A

Brick & Bolt

Hive Space, Ground Floor,
Ramalayam rd,
Laxmi Cyber city, Kondapur,
Hyderabad, Telangana 500084

Project

MR.NARESH S

CRN
250639


Drg. No.
A102

Date
22/01/24


Drawing Title
FIRST FLOOR PLAN

Scale
1 : 70

NORTH

 

60 FEET WIDE WEST ROAD

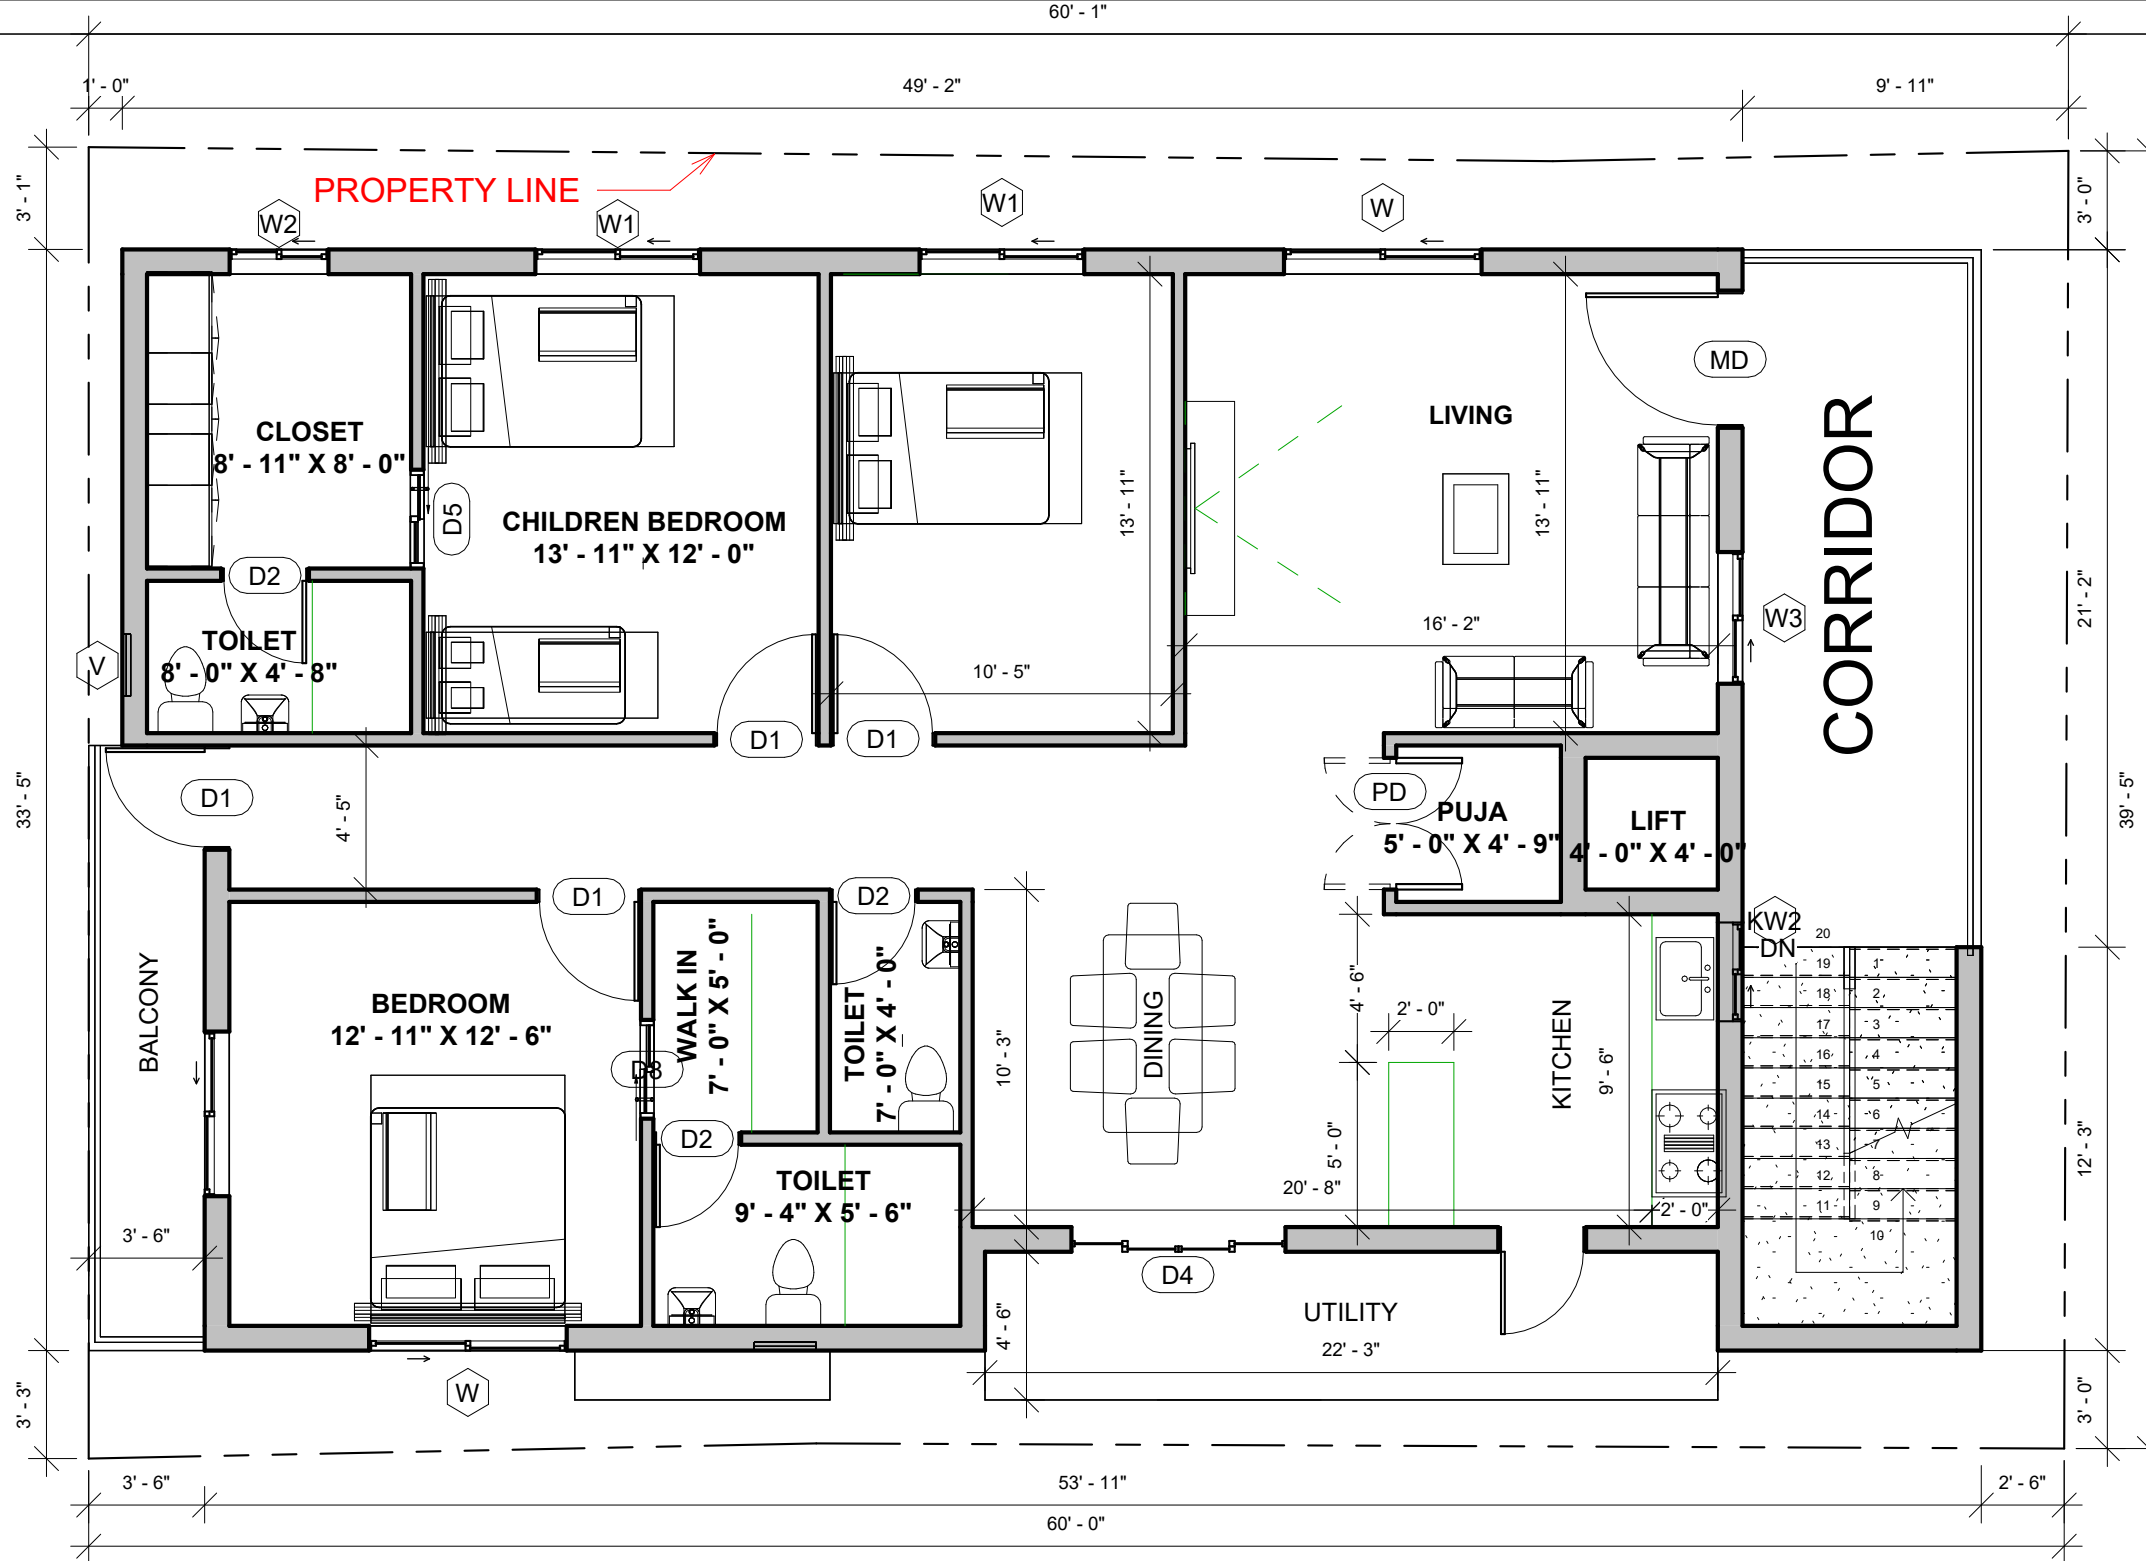

Door Schedule			
Type Mark	Width	Height	Count
SECOND FLOOR LEVEL			
D1	3'-0"	7'-0"	4
D2	2'-6"	7'-0"	4
D4	6'-6"	6'-11"	1
D5	3'-0"	7'-0"	2
MD	4'-0"	7'-0"	1
PD	4'-0"	7'-0"	1
			13

Window Schedule					
Type Mark	Sill Height	Width	Height	Count	Area
SECOND FLOOR LEVEL					
V	<varies>	2'-0"	2'-0"	2	8.00 ft ²
KW2	4'-0"	3'-0"	3'-0"	1	9.00 ft ²
W2	3'-0"	3'-0"	4'-0"	1	12.00 ft ²
W3	3'-0"	4'-0"	4'-0"	1	16.00 ft ²
W1	3'-0"	5'-0"	4'-0"	3	60.00 ft ²
W	3'-0"	6'-0"	4'-0"	2	48.00 ft ²
				10	153.00 ft ²

NOTES:

- Opening schedule may change according to the structural design.
- The layout of columns and beams may change according to the structural design.
- Number of steps may change according to the plinth and parking height desired.
- Thickness of walls is only proposed. It may have to change based on the structural design to avoid column/beam projections.
- The Contractor and the Consultant shall bear no responsibility whatsoever where any drawings provided by it/them in relation to the project / Said Works, does not comply with any applicable laws including the bye-laws of the building/society where such project is situated. Further, it is clarified that it shall be the responsibility of the Owner to ensure any and all compliance of the drawings provided by the Contractor/Consultant.

REV.

CONCEPT - R6

Area Schedule	
Name	Area
SECOND FLOOR LEVEL	
BUILTUP	1621.34 ft ²
CORRIDOR	153.63 ft ²
UTILITY	100.14 ft ²
BALCONY	64.70 ft ²
1939.80 ft²	

LEGENDS

ARCHITECT
AR.AKHILA A

Brick & Bolt

Hive Space, Ground Floor,
Ramalayam rd,
Laxmi Cyber city, Kondapur,
Hyderabad, Telangana 500084

Project

MR.NARESH S

CRN
250639


Drg. No.
A103

Date
22/01/24


Drawing Title
SECOND FLOOR PLAN

Scale
1 : 70

NORTH

 

60 FEET WIDE WEST ROAD

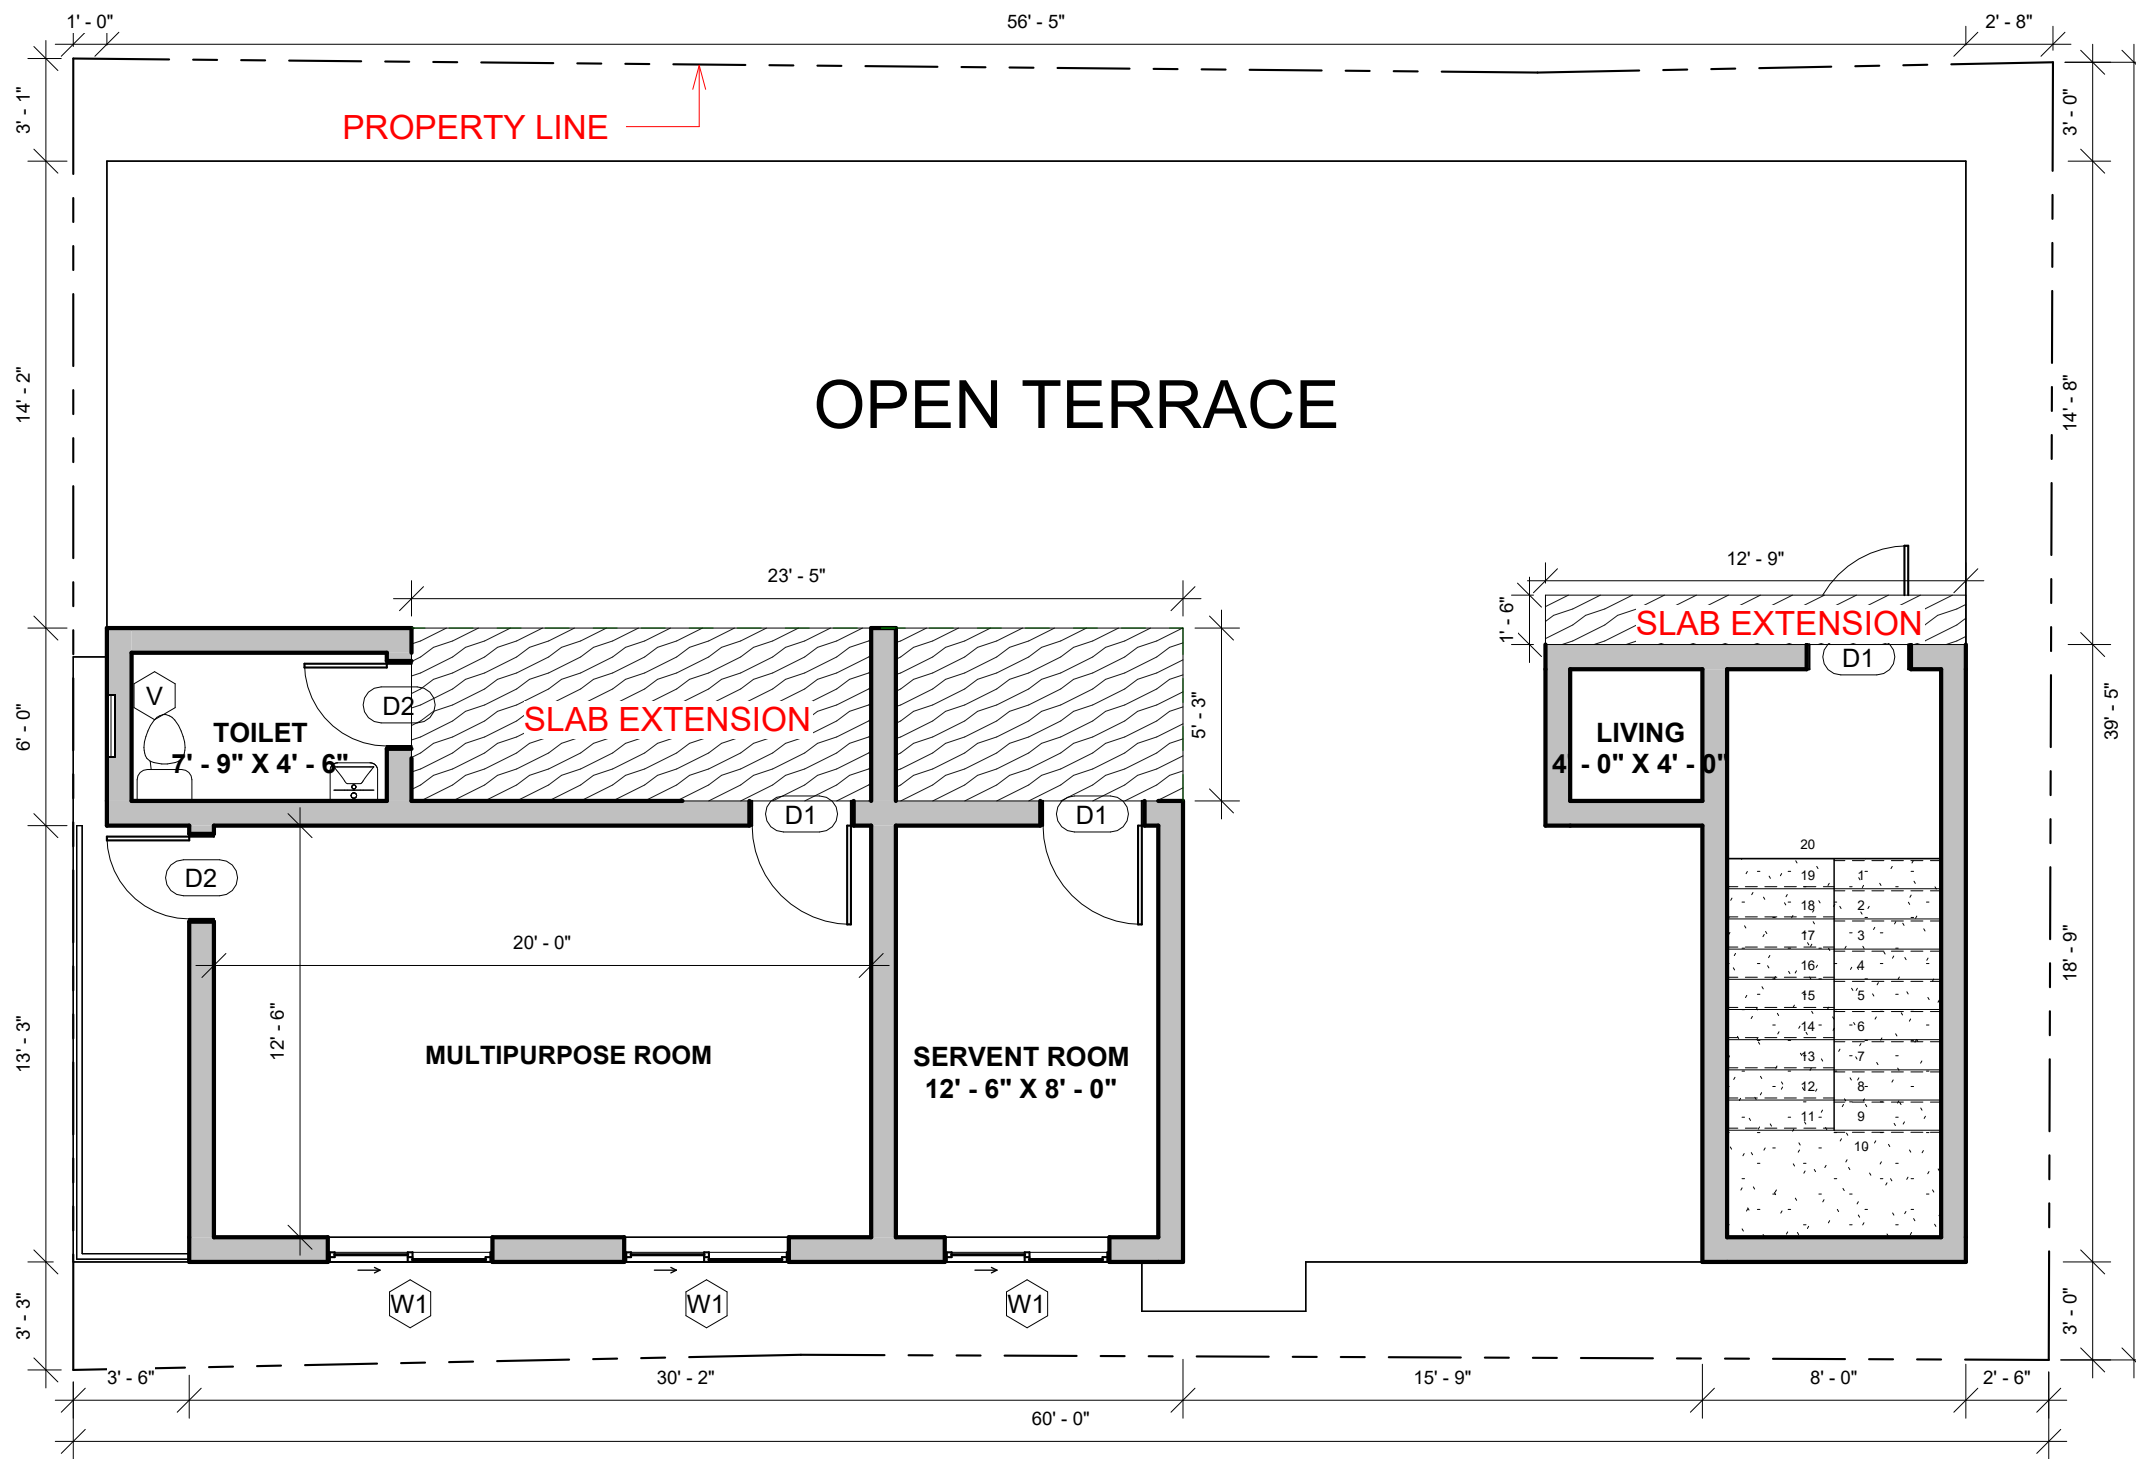

Door Schedule			
Type Mark	Width	Height	Count
THIRD FLOOR LEVEL			
D1	3'-0"	7'-0"	3
D2	2'-6"	7'-0"	2
			5

Window Schedule					
Type Mark	Sill Height	Width	Height	Count	Area
THIRD FLOOR LEVEL					
V	5'-0"	2'-0"	2'-0"	1	4.00 ft ²
W1	3'-0"	5'-0"	4'-0"	3	60.00 ft ²
				4	64.00 ft ²
Grand total				31	460.00 ft ²

NOTES:

- Opening schedule may change according to the structural design.
- The layout of columns and beams may change according to the structural design.
- Number of steps may change according to the plinth and parking height desired.
- Thickness of walls is only proposed. It may have to change based on the structural design to avoid column/beam projections.

The Contractor and the Consultant shall bear no responsibility whatsoever where any drawings provided by it/them in relation to the project / Said Works, does not comply with any applicable laws including the bye-laws of the building/society where such project is situated. Further, it is clarified that it shall be the responsibility of the Owner to ensure any and all compliance of the drawings provided by the Contractor/Consultant.

REV.

CONCEPT - R6

Area Schedule

Name	Area
------	------

THIRD FLOOR LEVEL

SLAB EXT	19.15 ft ²
BUILTUP	176.21 ft ²
SLAB EXT	122.99 ft ²
BUILTUP	472.92 ft ²
BALCONY	46.65 ft ²
837.92 ft²	

LEGENDS 6589.84 ft²

ARCHITECT
AR.AKHILA A

Brick & Bolt

Hive Space, Ground Floor,
Ramalayam rd,
Laxmi Cyber city, Kondapur,
Hyderabad, Telangana 500084

Project

MR.NARESH S

CRN

250639

Drg. No.

A104

Date

22/01/24


Drawing Title

THIRD FLOOR PLAN

Scale

1 : 70

NORTH

 



NOTES:

- Opening schedule may change according to the structural design.
- The layout of columns and beams may change according to the structural design.
- Number of steps may change according to the plinth and parking height desired.
- Thickness of walls is only proposed. It may have to change based on the structural design to avoid column/beam projections.
- The Contractor and the Consultant shall bear no responsibility whatsoever where any drawings provided by it/them in relation to the project / Said Works, does not comply with any applicable laws including the bye-laws of the building/society where such project is situated. Further, it is clarified that it shall be the responsibility of the Owner to ensure any and all compliance of the drawings provided by the Contractor/Consultant.

REV.
CONCEPT - R6

LEGENDS

ARCHITECT
AR.AKHILA A

Brick & Bolt

Hive Space, Ground Floor,
Ramalayam rd,
Laxmi Cyber city,Kondapur,
Hyderabad, Telangana 500084

Project

MR.NARESH S

CRN
250639

Drg. No.
A107

Date
22/01/24

Drawing Title
3D VIEW

Scale