

NOTES:

- Opening schedule may change according to the structural design.
- The layout of columns and beams may change according to the structural design.
- Number of steps may change according to the plinth and parking height desired.
- Thickness of walls is only proposed. It may have to change based on the structural design to avoid column/beam projections.

The Contractor and the Consultant shall bear no responsibility whatsoever where any drawings provided by them in relation to the project / Said Works, does not comply with any applicable laws including the bye-laws of the building/society where such project is situated. Further, it is clarified that it shall be the responsibility of the Owner to ensure any and all compliance of the drawings provided by the Contractor/Consultant.

REV.
CONCEPT - R1

Area Schedule (Gross Building)	
Name	Area
GROUND FLOOR LEVEL	
BUILTUP AREA	41 SF
BUILTUP AREA	97 SF
PARKING	1135 SF
FIRST FLOOR LEVEL	
UTILITY	20 SF
BALCONY	35 SF
BALCONY	61 SF
BUILTUP AREA	1333 SF
SECOND FLOOR LEVEL	
UTILITY	20 SF
BALCONY	35 SF
BALCONY	61 SF
BUILTUP AREA	1333 SF
THIRD FLOOR LEVEL	
UTILITY	20 SF
BALCONY	35 SF
BALCONY	61 SF
BUILTUP AREA	1333 SF
FOURTH FLOOR LEVEL	
BUILTUP AREA	41 SF
BUILTUP AREA	97 SF

ARCHITECT
AR.Ganesh

Brick & Bolt

Clayworks, 16/2 ,m 2nd Floor,
Sobha Alexander Plaza,
Commissariat Rd, Ashok Nagar,
Bengaluru, Karnataka 560025

Project
Mr. Venkata Prasad


CRN
282229


Drawing Title
GROUND FLOOR PLAN

Drg. No.
A101

Date
24/02/2024

Scale
1 : 55

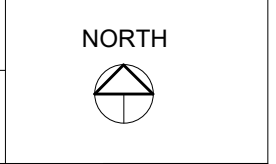

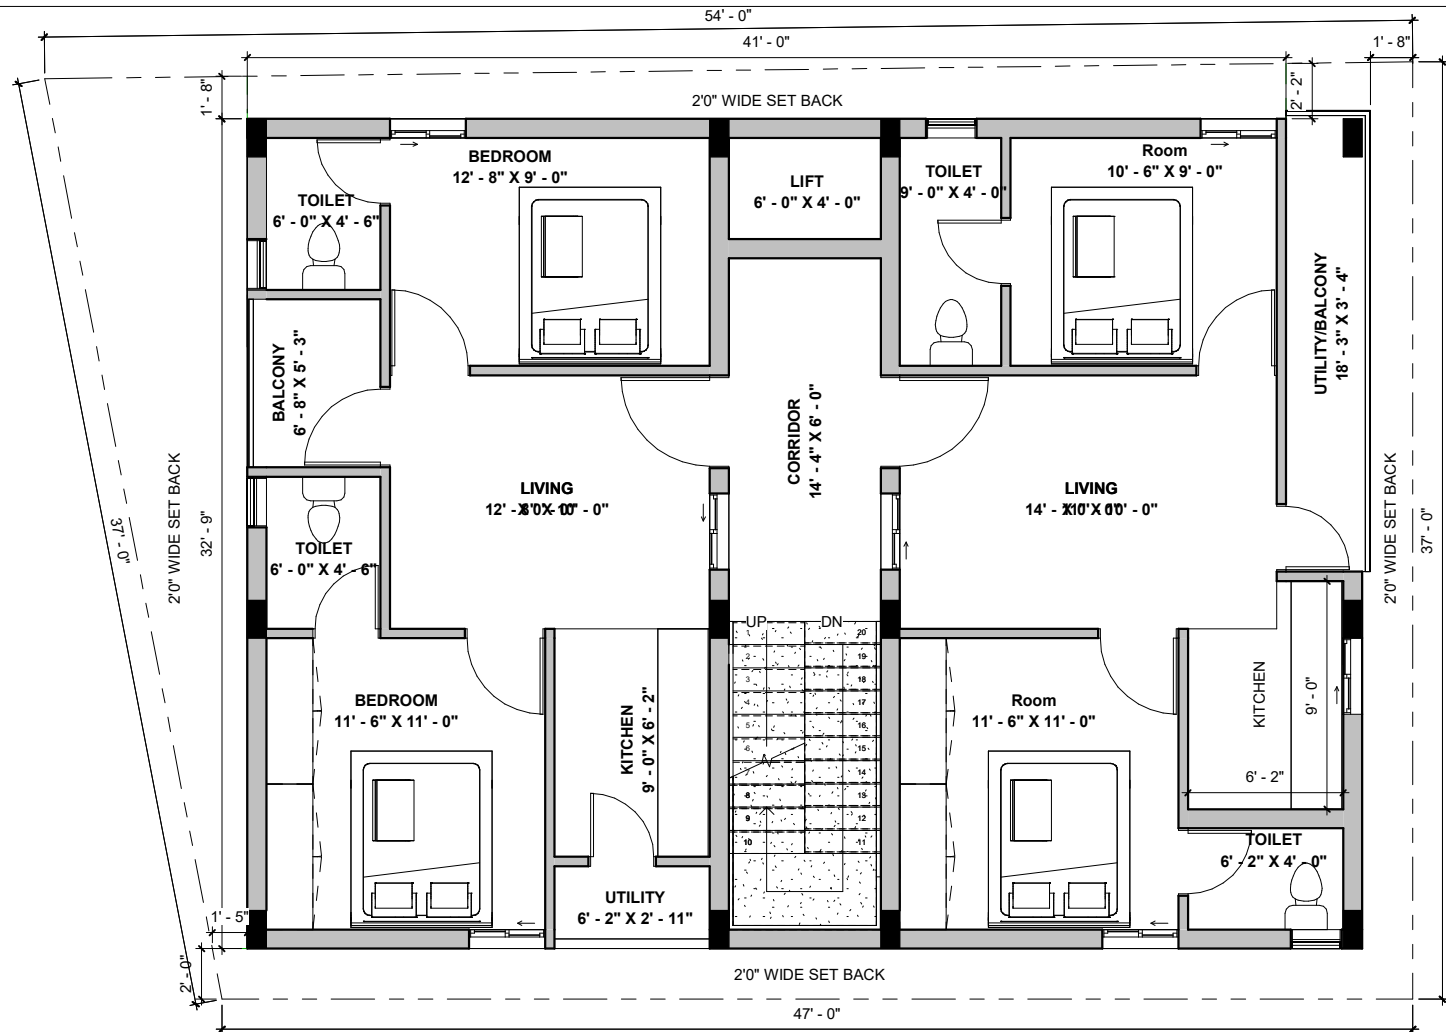

NOTES:

- Opening schedule may change according to the structural design.
 - The layout of columns and beams may change according to the structural design.
 - Number of steps may change according to the plinth and parking height desired.
 - Thickness of walls is only proposed. It may have to change based on the structural design to avoid column/beam projections.
- The Contractor and the Consultant shall bear no responsibility whatsoever where any drawings provided by either in relation to the project / Said Works, does not comply with any applicable laws including the by-laws of the building/society where such project is situated. Further, it is clarified that it shall be the responsibility of the Owner to ensure any and all compliance of the drawings provided by the Contractor/Consultant.

REV.

CONCEPT - R1

Area Schedule (Gross Building)

Name	Area
GROUND FLOOR LEVEL	
BUILTUP AREA	41 SF
BUILTUP AREA	97 SF
PARKING	1135 SF
FIRST FLOOR LEVEL	
UTILITY	20 SF
BALCONY	35 SF
BALCONY	61 SF
BUILTUP AREA	1333 SF
SECOND FLOOR LEVEL	
UTILITY	20 SF
BALCONY	35 SF
BALCONY	61 SF
BUILTUP AREA	1333 SF
THIRD FLOOR LEVEL	
UTILITY	20 SF
BALCONY	35 SF
BALCONY	61 SF
BUILTUP AREA	1333 SF
FOURTH FLOOR LEVEL	
BUILTUP AREA	41 SF
BUILTUP AREA	97 SF

ARCHITECT

AR.Ganesh

Brick & Bolt

Clayworks, 16/2 ,m 2nd Floor,
Sobha Alexander Plaza,
Commissariat Rd, Ashok Nagar,
Bengaluru, Karnataka 560025

Project

Mr. Venkata Prasad

CRN
282229

Drg. No.
A102


Date
24/02/2024

Drawing Title
FIRST FLOOR PLAN

Scale
1 : 55

NORTH



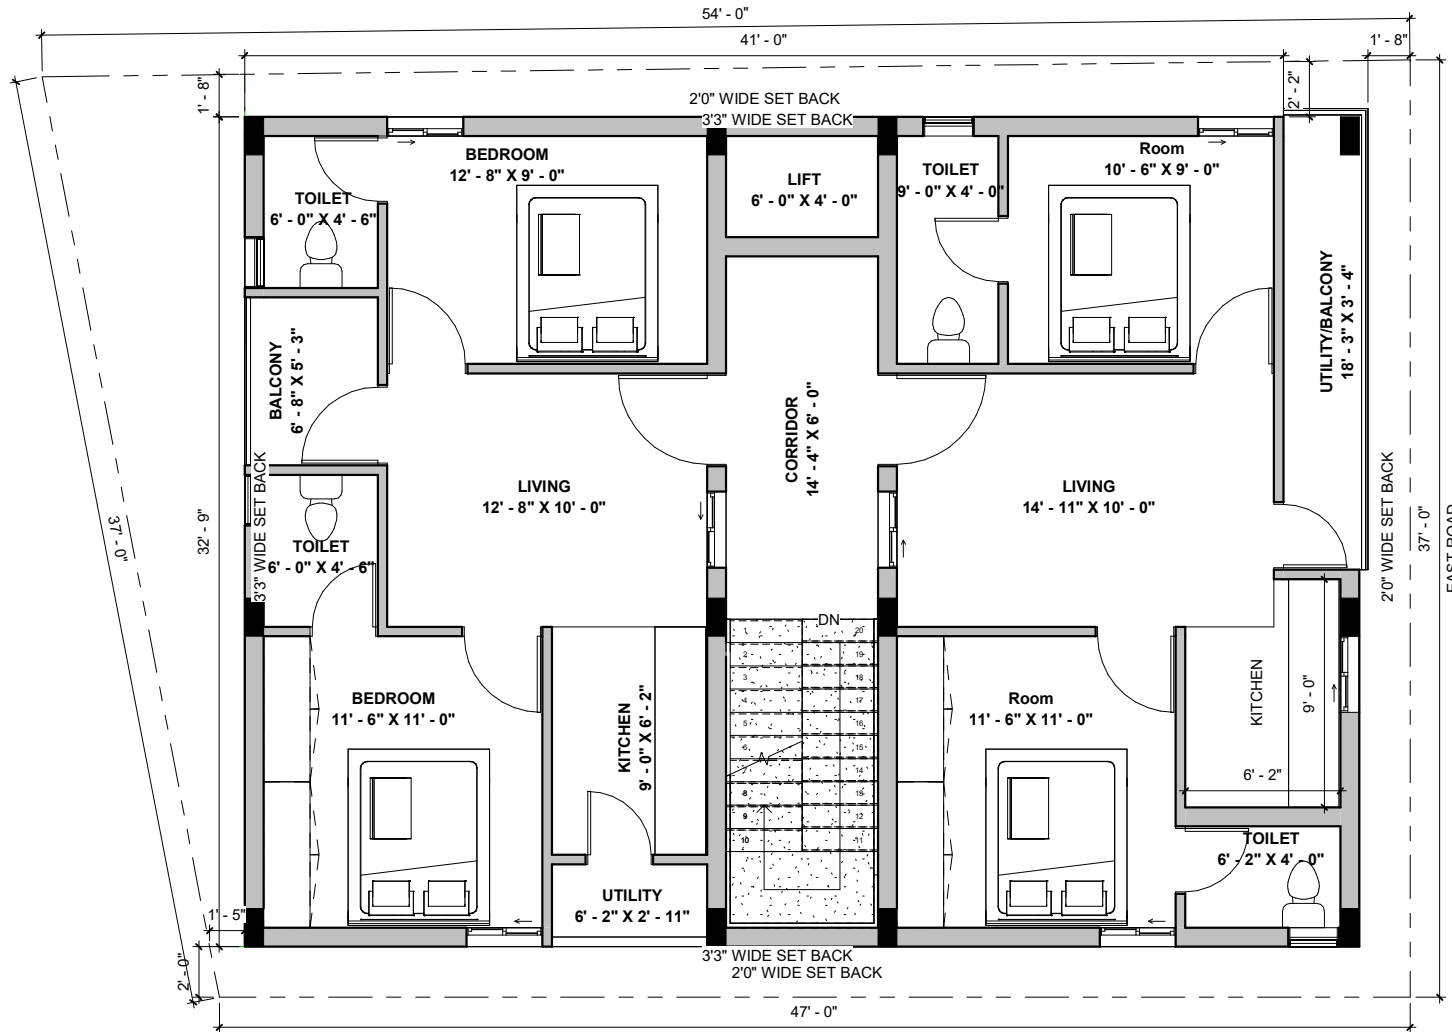

NOTES:

- Opening schedule may change according to the structural design.
- The layout of columns and beams may change according to the structural design.
- Number of steps may change according to the plinth and parking height desired.
- Thickness of walls is only proposed. It may have to change based on the structural design to avoid column/beam projections.
- The Contractor and the Consultant shall bear no responsibility whatsoever where any drawings provided by either in relation to the project / Said Works, does not comply with any applicable laws including the bye-laws of the building/society where such project is situated. Further, it is clarified that it shall be the responsibility of the Owner to ensure any and all compliance of the drawings provided by the Contractor/Consultant.

REV.

CONCEPT - R1

Area Schedule (Gross Building)

Name	Area
GROUND FLOOR LEVEL	
BUILTUP AREA	41 SF
BUILTUP AREA	97 SF
PARKING	1135 SF
FIRST FLOOR LEVEL	
UTILITY	20 SF
BALCONY	35 SF
BALCONY	61 SF
BUILTUP AREA	1333 SF
SECOND FLOOR LEVEL	
UTILITY	20 SF
BALCONY	35 SF
BALCONY	61 SF
BUILTUP AREA	1333 SF
THIRD FLOOR LEVEL	
UTILITY	20 SF
BALCONY	35 SF
BALCONY	61 SF
BUILTUP AREA	1333 SF
FOURTH FLOOR LEVEL	
BUILTUP AREA	41 SF
BUILTUP AREA	97 SF

ARCHITECT

AR.Ganesh

Brick & Bolt

Clayworks, 16/2 ,m 2nd Floor,
Sobha Alexander Plaza,
Commissariat Rd, Ashok Nagar,
Bengaluru, Karnataka 560025

Project

Mr. Venkata Prasad

CRN
282229

Drg. No.
A103


Date
24/02/2024

Drawing Title
SECOND FLOOR PLAN

Scale
1 : 55

NORTH



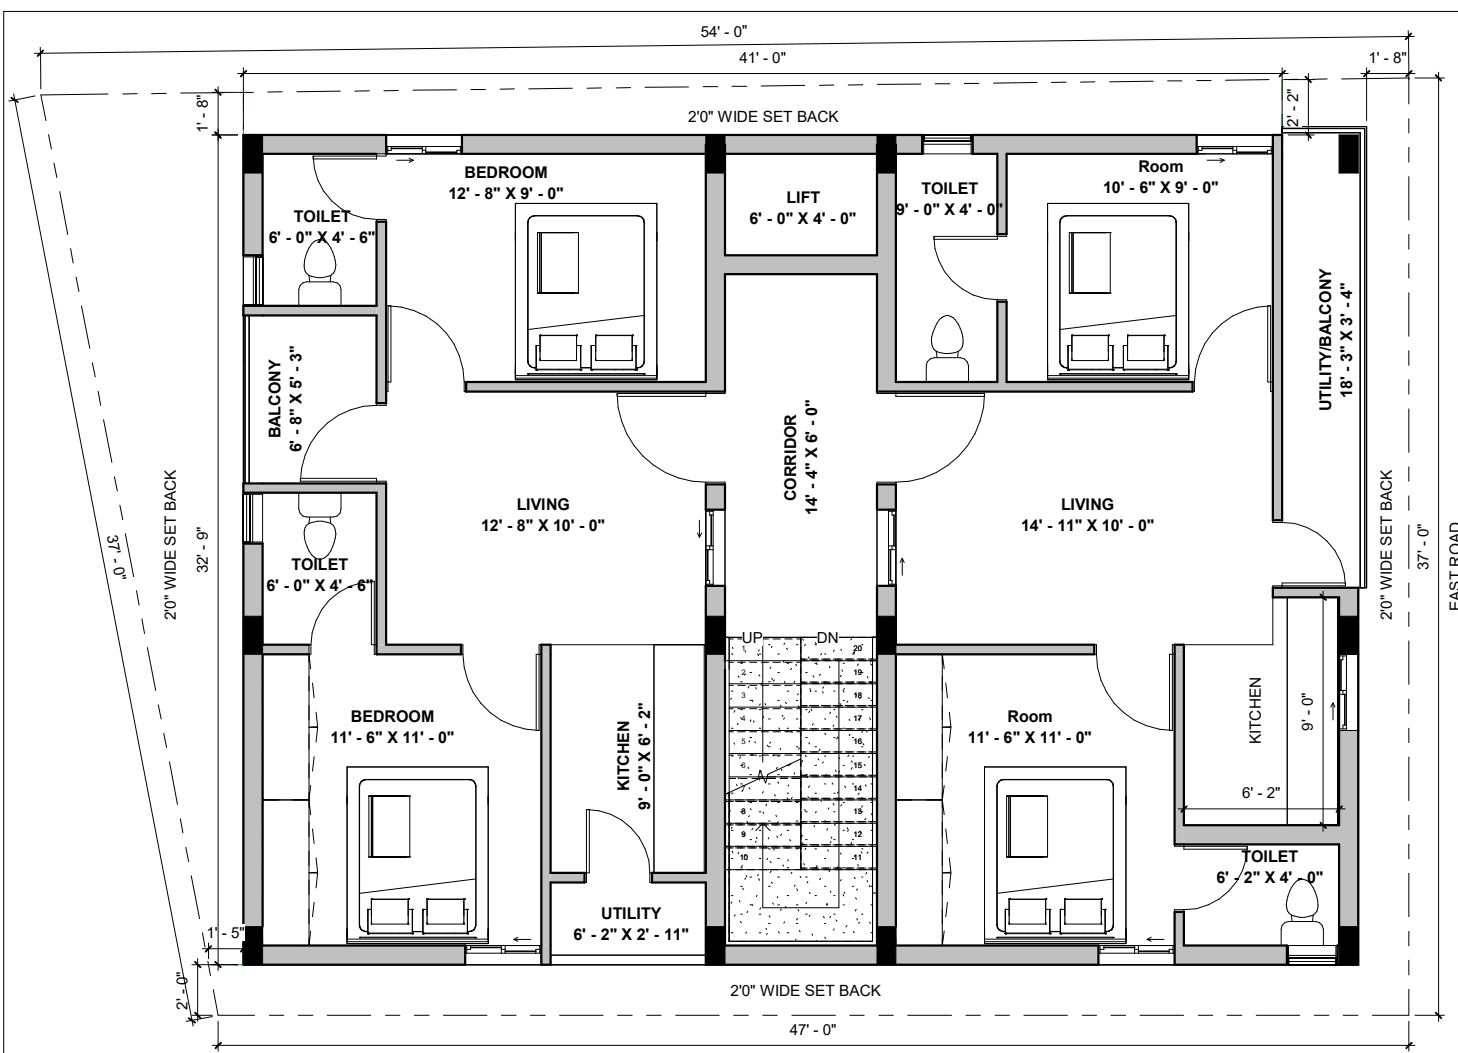

NOTES:

- Opening schedule may change according to the structural design.
- The layout of columns and beams may change according to the structural design.
- Number of steps may change according to the plinth and parking height desired.
- Thickness of walls is only proposed. It may have to change based on the structural design to avoid column/beam projections.

The Contractor and the Consultant shall bear no responsibility whatsoever where any drawings provided by either in relation to the project / Said Works, does not comply with any applicable laws including the by-laws of the building/society where such project is situated. Further, it is clarified that it shall be the responsibility of the Owner to ensure any and all compliance of the drawings provided by the Contractor/Consultant.

REV.
CONCEPT - R1

Area Schedule (Gross Building)	
Name	Area
GROUND FLOOR LEVEL	
BUILTUP AREA	41 SF
BUILTUP AREA	97 SF
PARKING	1135 SF
FIRST FLOOR LEVEL	
UTILITY	20 SF
BALCONY	35 SF
BALCONY	61 SF
BUILTUP AREA	1333 SF
SECOND FLOOR LEVEL	
UTILITY	20 SF
BALCONY	35 SF
BALCONY	61 SF
BUILTUP AREA	1333 SF
THIRD FLOOR LEVEL	
UTILITY	20 SF
BALCONY	35 SF
BALCONY	61 SF
BUILTUP AREA	1333 SF
FOURTH FLOOR LEVEL	
BUILTUP AREA	41 SF
BUILTUP AREA	97 SF

ARCHITECT
AR.Ganesh

Brick & Bolt

Clayworks, 16/2 ,m 2nd Floor,
Sobha Alexander Plaza,
Commissariat Rd, Ashok Nagar,
Bengaluru, Karnataka 560025

Project
Mr. Venkata Prasad

CRN
282229

Drg. No.
A104


Date
24/02/2024

Drawing Title
THIRD FLOOR PLAN

Scale
1 : 55

NORTH



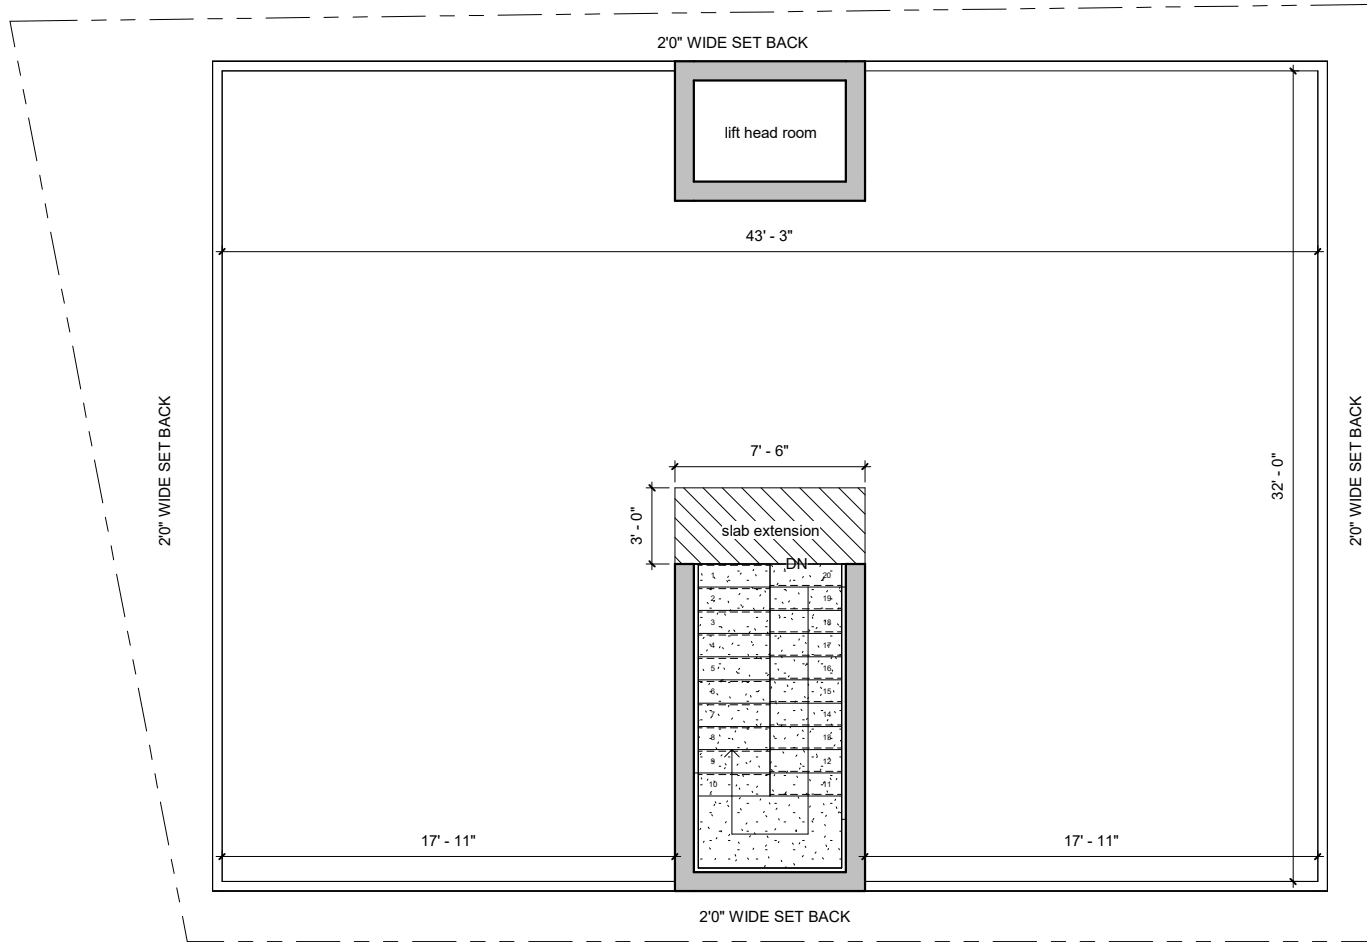

NOTES:

- Opening schedule may change according to the structural design.
- The layout of columns and beams may change according to the structural design.
- Number of steps may change according to the plinth and parking height desired.
- Thickness of walls is only proposed. It may have to change based on the structural design to avoid column/beam projections.
- The Contractor and the Consultant shall bear no responsibility whatsoever where any drawings provided by them in relation to the project / Said Works, does not comply with any applicable laws including the bye-laws of the building/society where such project is situated. Further, it is clarified that it shall be the responsibility of the Owner to ensure any and all compliance of the drawings provided by the Contractor/Consultant.

REV.

CONCEPT - R1

Area Schedule (Gross Building)

Name	Area
GROUND FLOOR LEVEL	
BUILTUP AREA	41 SF
BUILTUP AREA	97 SF
PARKING	1135 SF
FIRST FLOOR LEVEL	
UTILITY	20 SF
BALCONY	35 SF
BALCONY	61 SF
BUILTUP AREA	1333 SF
SECOND FLOOR LEVEL	
UTILITY	20 SF
BALCONY	35 SF
BALCONY	61 SF
BUILTUP AREA	1333 SF
THIRD FLOOR LEVEL	
UTILITY	20 SF
BALCONY	35 SF
BALCONY	61 SF
BUILTUP AREA	1333 SF
FOURTH FLOOR LEVEL	
BUILTUP AREA	41 SF
BUILTUP AREA	97 SF

ARCHITECT

AR.Ganesh

Brick & Bolt

Clayworks, 16/2 ,m 2nd Floor,
Sobha Alexander Plaza,
Commissariat Rd, Ashok Nagar,
Bengaluru, Karnataka 560025

Project

**Mr. Venkata
Prasad**

CRN
282229

Drg. No.
A105

Date
24/02/2024

Drawing Title
TERRACE FLOOR PLAN

Scale
1 : 55

NORTH





① 3D View 1

NOTES:

- Opening schedule may change according to the structural design.
- The layout of columns and beams may change according to the structural design.
- Number of steps may change according to the plinth and parking height desired.
- Thickness of walls is only proposed. It may have to change based on the structural design to avoid column/beam projections.

The Contractor and the Consultant shall bear no responsibility whatsoever where any drawings provided by either in relation to the project / Said Works, does not comply with any applicable laws including the bye-laws of the building/society where such project is situated. Further, it is clarified that it shall be the responsibility of the Owner to ensure any and all compliance of the drawings provided by the Contractor/Consultant.

REV.

CONCEPT - R1

Area Schedule (Gross Building)	
Name	Area
GROUND FLOOR LEVEL	
BUILTUP AREA	41 SF
BUILTUP AREA	97 SF
PARKING	1135 SF
FIRST FLOOR LEVEL	
UTILITY	20 SF
BALCONY	35 SF
BALCONY	61 SF
BUILTUP AREA	1333 SF
SECOND FLOOR LEVEL	
UTILITY	20 SF
BALCONY	35 SF
BALCONY	61 SF
BUILTUP AREA	1333 SF
THIRD FLOOR LEVEL	
UTILITY	20 SF
BALCONY	35 SF
BALCONY	61 SF
BUILTUP AREA	1333 SF
FOURTH FLOOR LEVEL	
BUILTUP AREA	41 SF
BUILTUP AREA	97 SF

ARCHITECT

AR.Ganesh

Brick & Bolt

Clayworks, 16/2 ,m 2nd Floor,
Sobha Alexander Plaza,
Commissariat Rd, Ashok Nagar,
Bengaluru, Karnataka 560025

Project

**Mr. Venkata
Prasad**

CRN
282229

Drg. No.
A106

Date
24/02/2024

Drawing Title
VIEW

Scale

NORTH

