

NOTES:

- Opening schedule may change according to the structural design.
- The layout of columns and beams may change according to the structural design.
- Number of steps may change according to the plinth and parking height desired.
- Thickness of walls is only proposed. It may have to change based on the structural design to avoid column/beam projections.
- The Contractor and the Consultant shall bear no responsibility whatsoever where any drawings provided by it/them in relation to the project / Said Works, does not comply with any applicable laws including the bye-laws of the building/society where such project is situated. Further, it is clarified that it shall be the responsibility of the Owner to ensure any and all compliance of the drawings provided by the Contractor/Consultant.

REV.

CONCEPT - R0

AREA STATEMENT

NOTES

FLOOR HEIGHT - 10'
 PLINTH HEIGHT- 2'6"
 NO.OF STEPS -19
 RISER HEIGHT - 6"
 WALL THICKNESS :
 EXTERNAL WALL=6"
 INTERNAL WALL=4"

ARCHITECT

NOOHA MARIYAM

Brick & Bolt

Clayworks CBD, Shoba Alexander Plaza, Ashok Nagar, Bengaluru, Karnataka- 560025

Project
Residence for Mr. Martin Arvind

CRN
 CRN28625

Drg. No.
 A106


Date
 17.01.2024

Drawing Title
 FIRST FLOOR PLAN

Scale
 1 : 51



NORTH

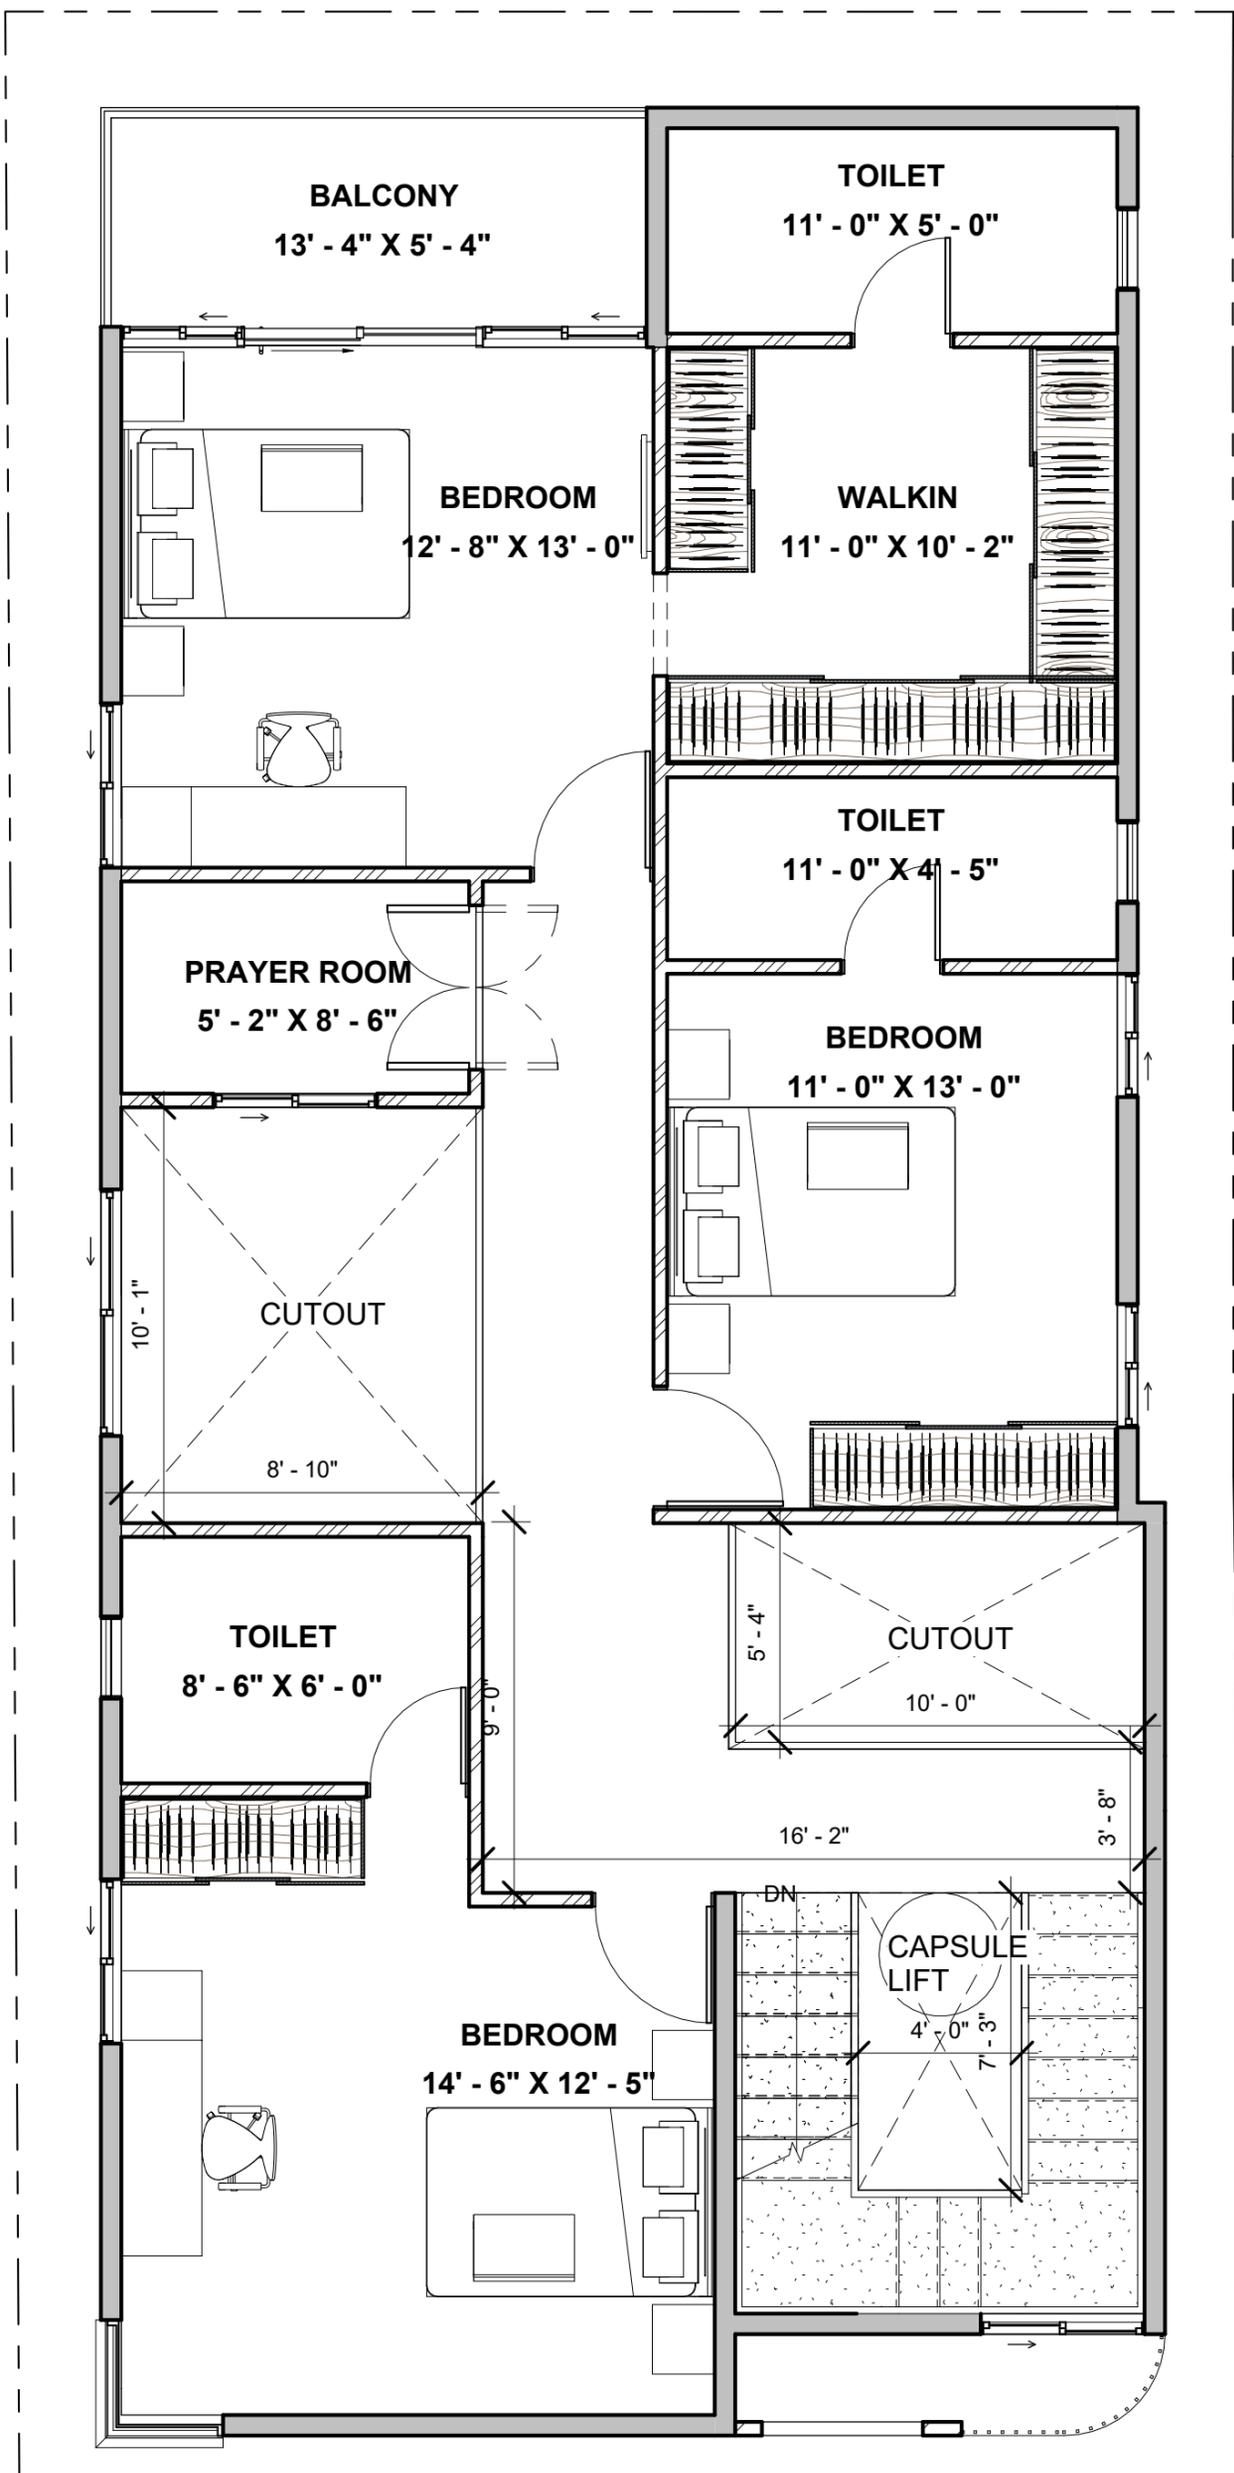

NOTES:

- Opening schedule may change according to the structural design.
- The layout of columns and beams may change according to the structural design.
- Number of steps may change according to the plinth and parking height desired.
- Thickness of walls is only proposed. It may have to change based on the structural design to avoid column/beam projections.
- The Contractor and the Consultant shall bear no responsibility whatsoever where any drawings provided by it/them in relation to the project / Said Works, does not comply with any applicable laws including the bye-laws of the building/society where such project is situated. Further, it is clarified that it shall be the responsibility of the Owner to ensure any and all compliance of the drawings provided by the Contractor/Consultant.

REV.

CONCEPT - R0

AREA STATEMENT

NOTES

FLOOR HEIGHT - 10'
 PLINTH HEIGHT- 2'6"
 NO.OF STEPS -19
 RISER HEIGHT - 6"
 WALL THICKNESS :
 EXTERNAL WALL=6"
 INTERNAL WALL=4"

ARCHITECT

NOOHA MARIYAM

Brick & Bolt

Clayworks CBD, Shoba Alexander Plaza, Ashok Nagar, Bengaluru, Karnataka- 560025

Project

Residence for Mr. Martin Arvind

CRN

CRN28625

Drg. No.

A107

Date

17.01.2024

Drawing Title


SECOND FLOOR PLAN

Scale

1 : 51



NORTH

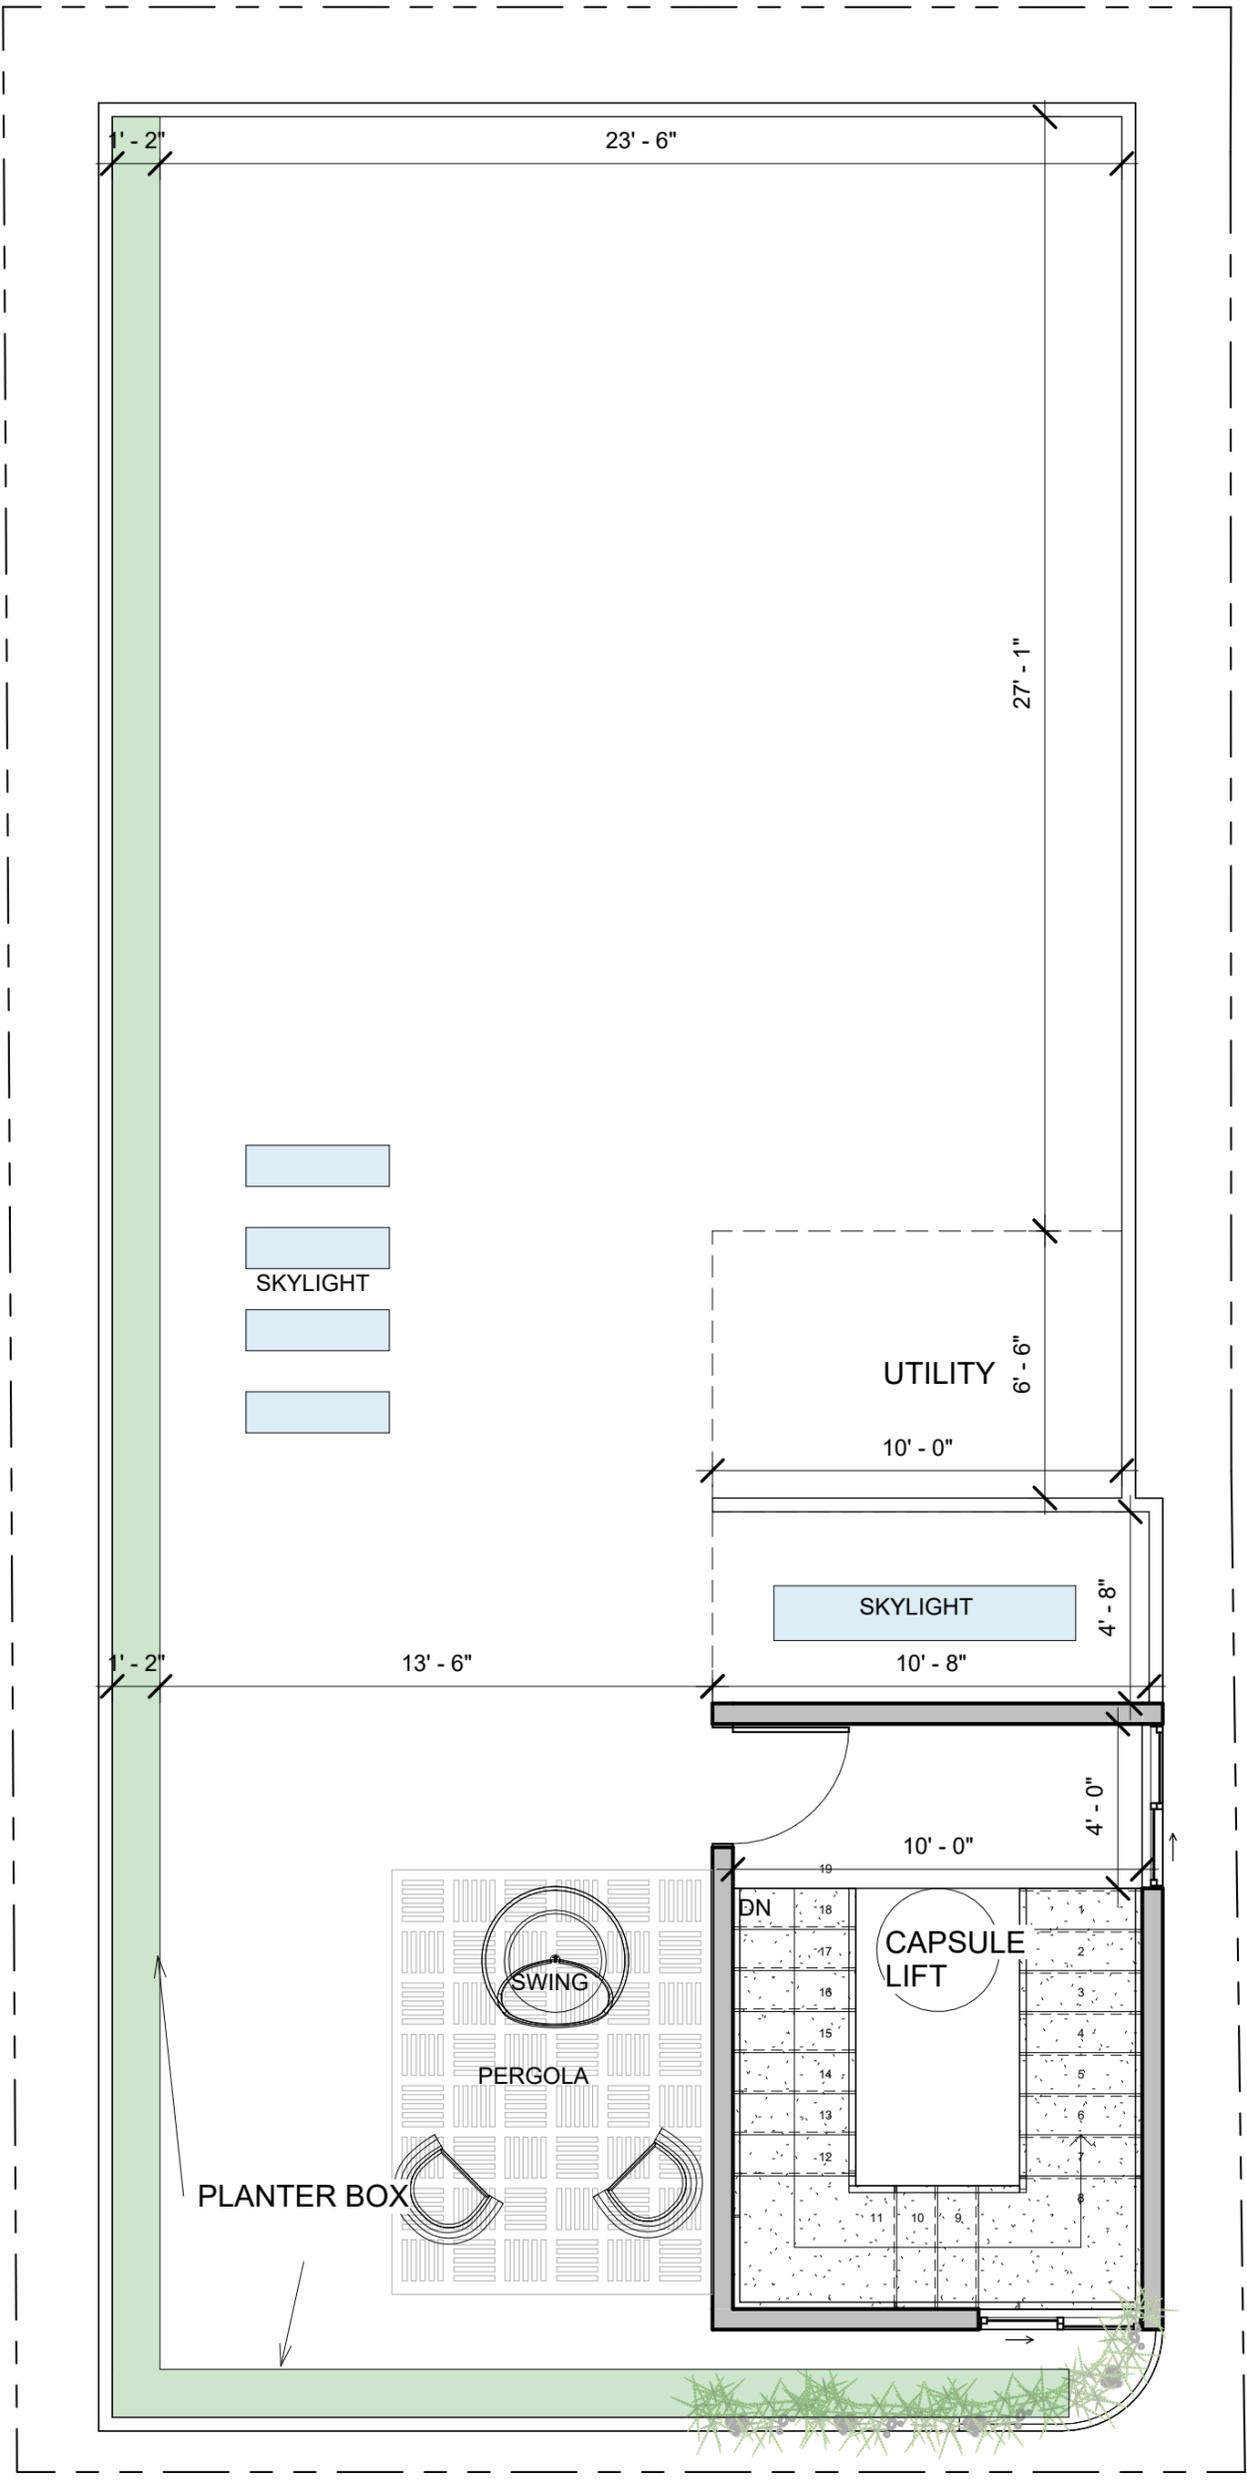

NOTES:

- Opening schedule may change according to the structural design.
- The layout of columns and beams may change according to the structural design.
- Number of steps may change according to the plinth and parking height desired.
- Thickness of walls is only proposed. It may have to change based on the structural design to avoid column/beam projections.
- The Contractor and the Consultant shall bear no responsibility whatsoever where any drawings provided by it/them in relation to the project / Said Works, does not comply with any applicable laws including the bye-laws of the building/society where such project is situated. Further, it is clarified that it shall be the responsibility of the Owner to ensure any and all compliance of the drawings provided by the Contractor/Consultant.

REV.

CONCEPT - R0

AREA STATEMENT

NOTES

FLOOR HEIGHT - 10'
 PLINTH HEIGHT- 2'6"
 NO.OF STEPS -19
 RISER HEIGHT - 6"
 WALL THICKNESS :
 EXTERNAL WALL=6"
 INTERNAL WALL=4"

ARCHITECT

NOOHA MARIYAM

Brick & Bolt

Clayworks CBD, Shoba Alexander Plaza, Ashok Nagar, Bengaluru, Karnataka- 560025

Project
Residence for Mr. Martin Arvind

CRN
 CRN28625

Drg. No.
 A108

Date
 17.01.2024

Drawing Title
 TERRACE FLOOR PLAN

Scale
 1 : 51

