

NOTES:

- Opening schedule may change according to the structural design.
- The layout of columns and beams may change according to the structural design.
- Number of steps may change according to the plinth and parking height desired.
- Thickness of walls is only proposed. It may have to change based on the structural design to avoid column/beam projections.
- The Contractor and the Consultant shall bear no responsibility whatsoever where any drawings provided by it/them in relation to the project / Said Works, does not comply with any applicable laws including the bye-laws of the building/society where such project is situated. Further, it is clarified that it shall be the responsibility of the Owner to ensure any and all compliance of the drawings provided by the Contractor/Consultant.

REV.

CONCEPT - R0

AREA STATEMENT

LEGENDS

ARCHITECT

AR. ARUN

Brick & Bolt

Clayworks, 16/2 ,m 2nd Floor,
Sobha Alexander Plaza,
Commissariat Rd, Ashok Nagar,
Bengaluru, Karnataka 560025

Project
**Mr. VIKAS
AGARWAL**


CRN
299433

Drg. No.
A101

Date
01/19/24

Drawing Title
GROUND FLOOR PLAN

Scale
1 : 50

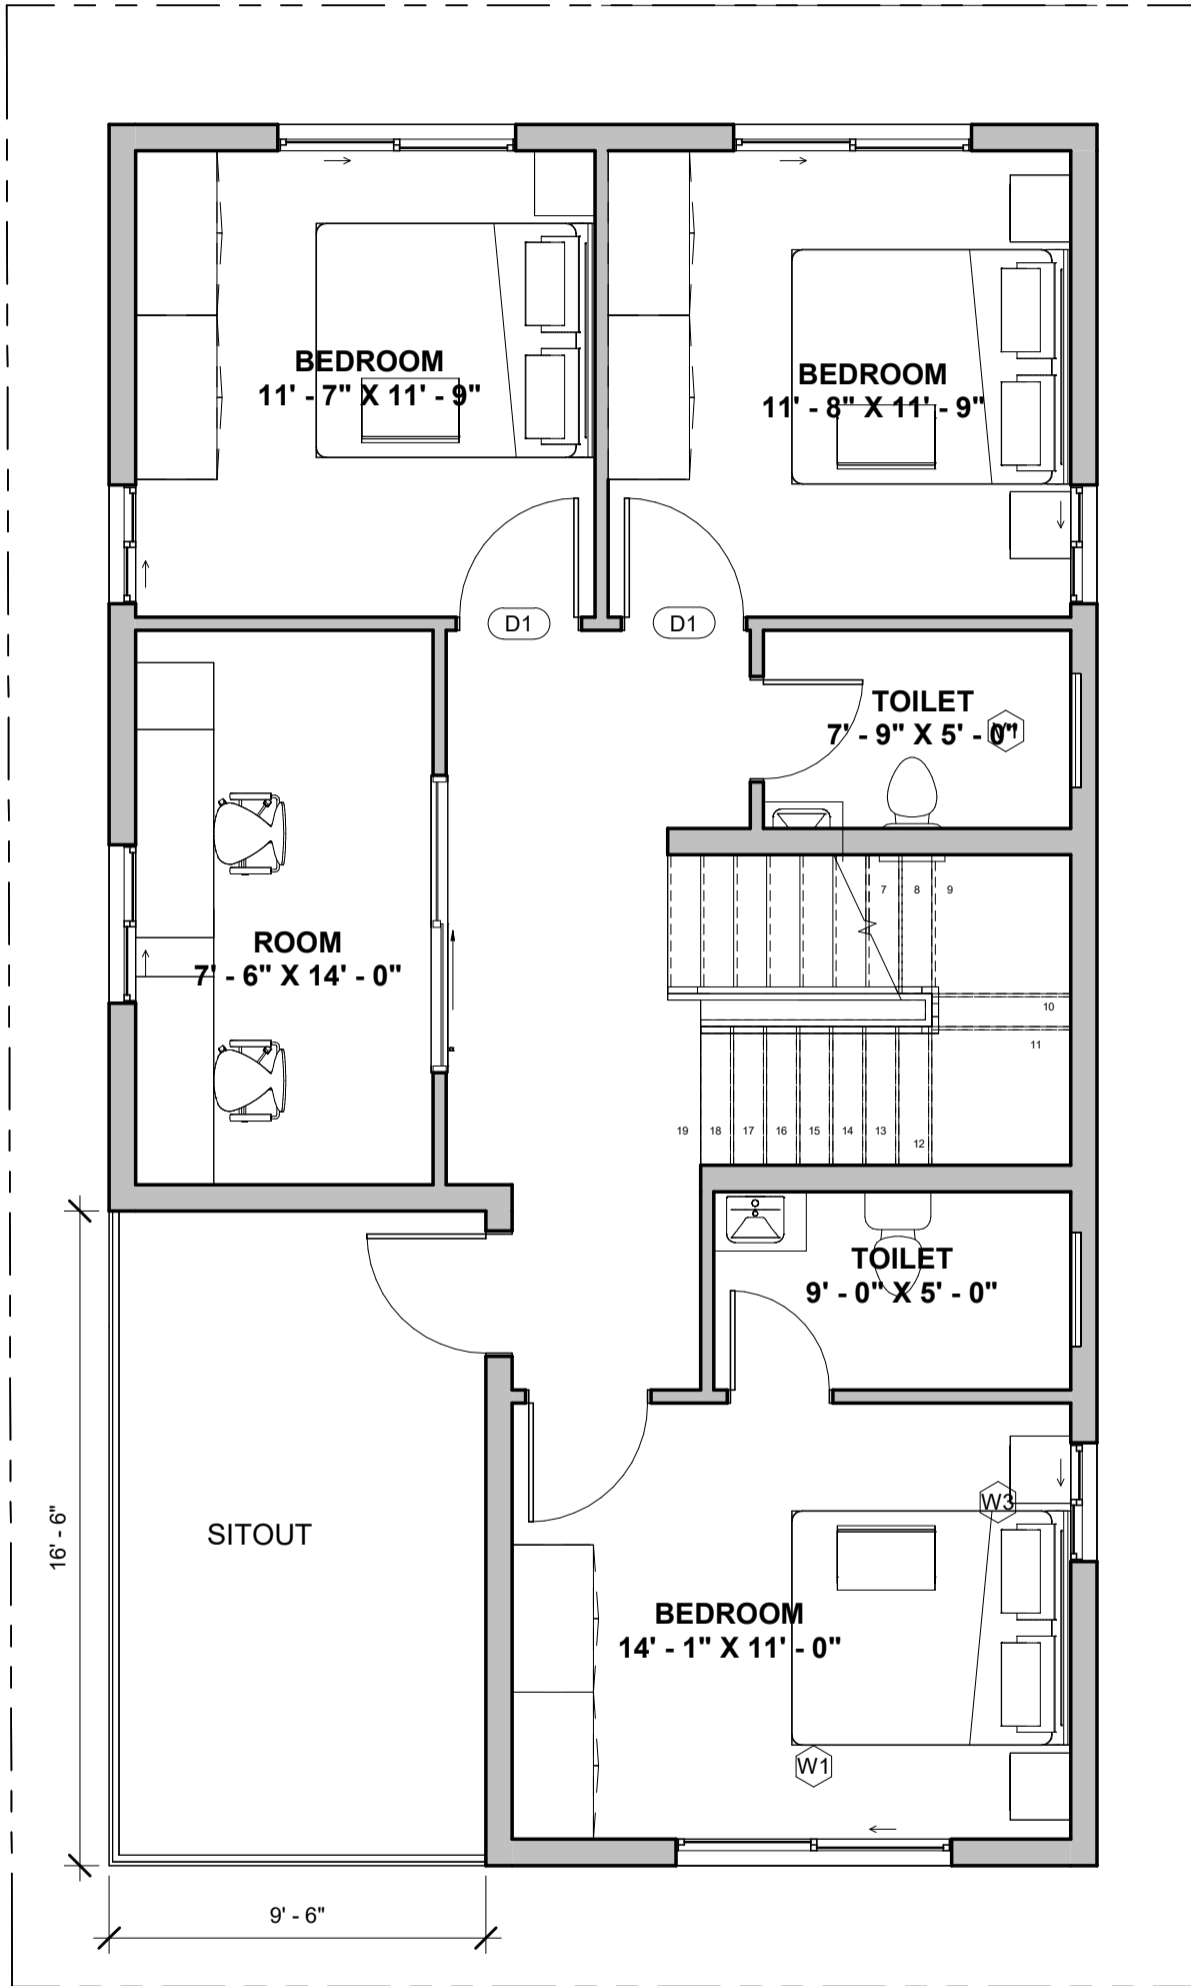

NOTES:

- Opening schedule may change according to the structural design.
- The layout of columns and beams may change according to the structural design.
- Number of steps may change according to the plinth and parking height desired.
- Thickness of walls is only proposed. It may have to change based on the structural design to avoid column/beam projections.
- The Contractor and the Consultant shall bear no responsibility whatsoever where any drawings provided by them in relation to the project / Said Works, does not comply with any applicable laws including the bye-laws of the building/society where such project is situated. Further, it is clarified that it shall be the responsibility of the Owner to ensure any and all compliance of the drawings provided by the Contractor/Consultant.

REV.

CONCEPT - R0

AREA STATEMENT

LEGENDS

ARCHITECT

AR. ARUN

Brick & Bolt

Clayworks, 16/2 ,m 2nd Floor,
Sobha Alexander Plaza,
Commissariat Rd, Ashok Nagar,
Bengaluru, Karnataka 560025

Project
**Mr. VIKAS
AGARWAL**


CRN
299433

Drg. No.
A102

Date
01/19/24

Drawing Title
FIRST FLOOR PLAN

Scale
1 : 50

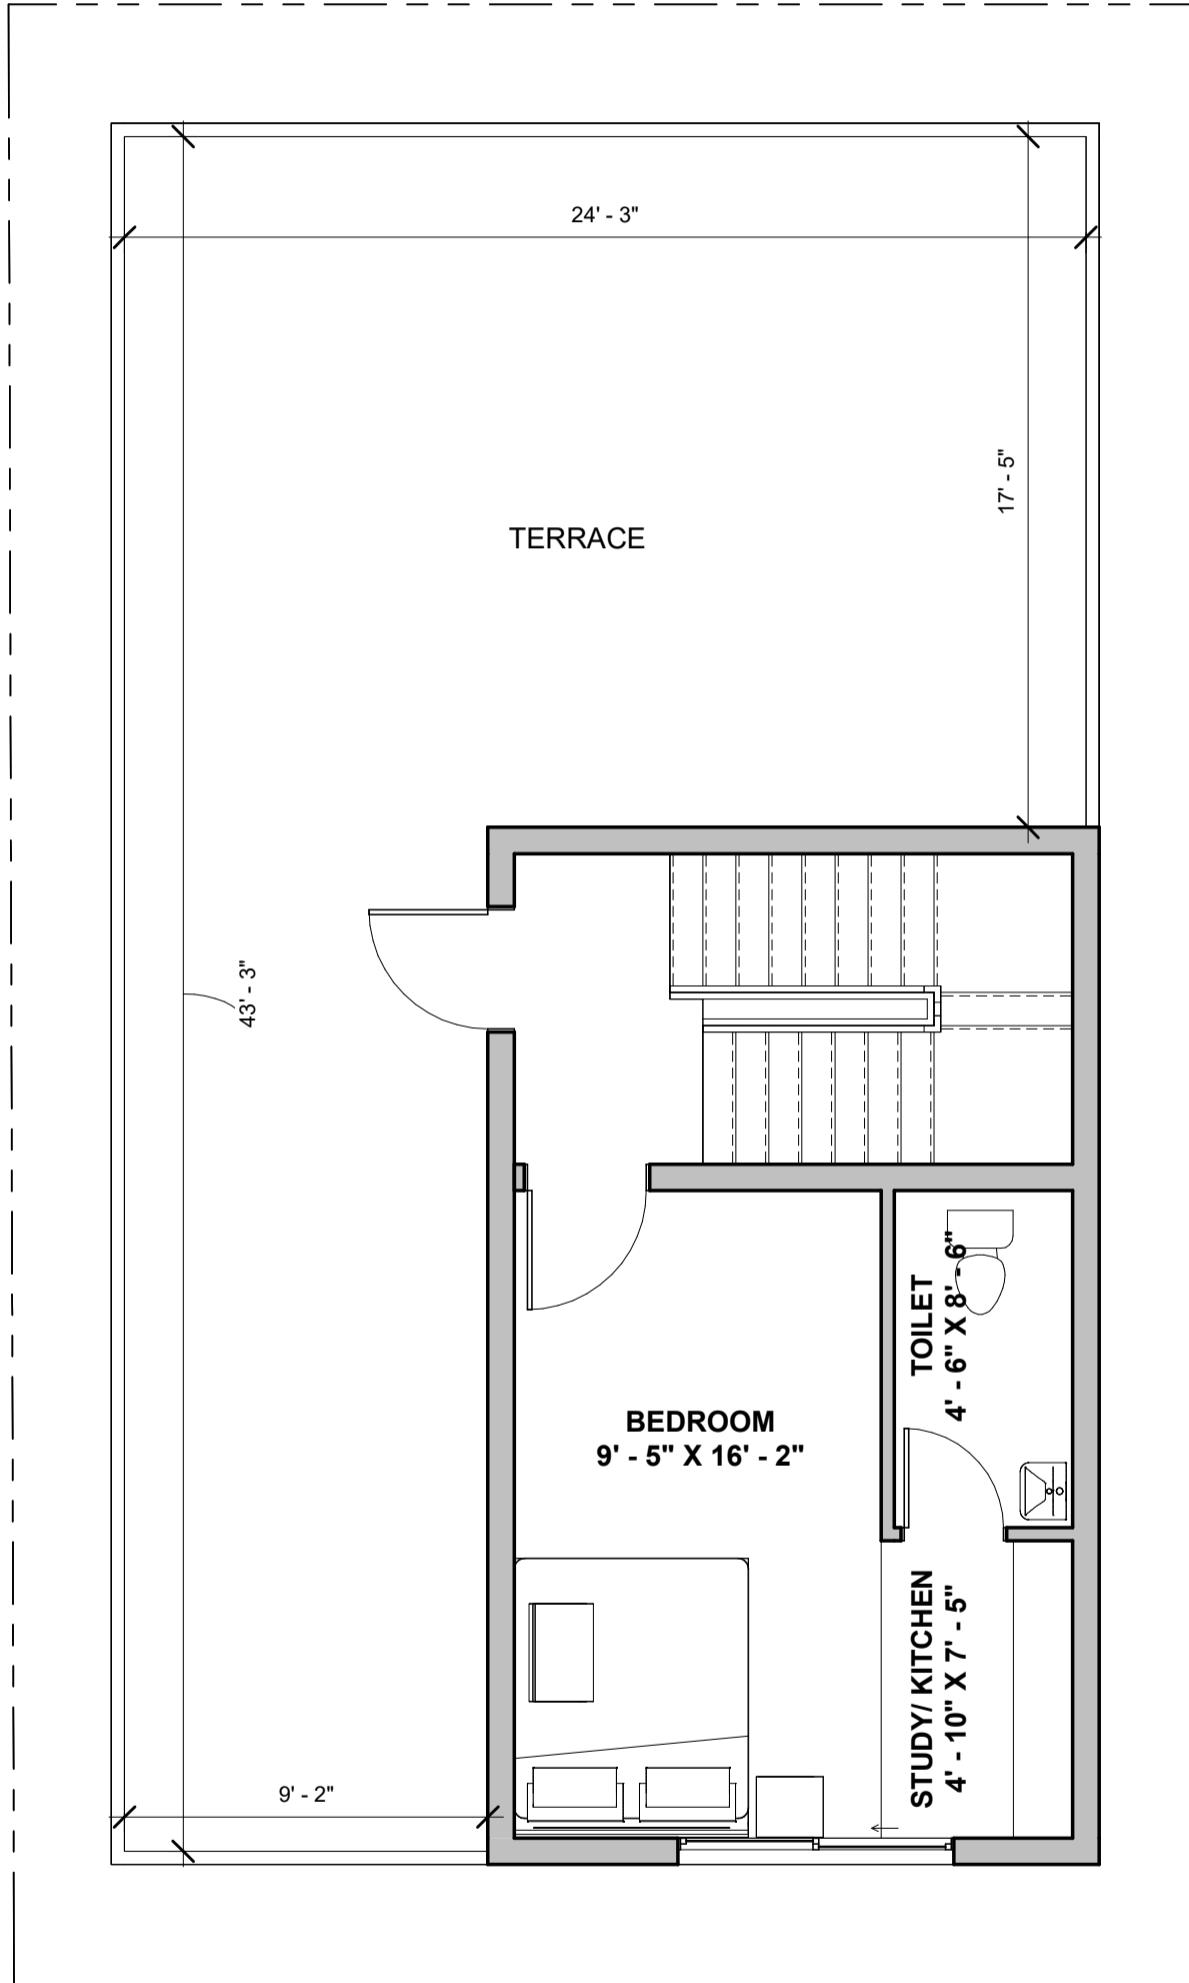

NOTES:

- Opening schedule may change according to the structural design.
- The layout of columns and beams may change according to the structural design.
- Number of steps may change according to the plinth and parking height desired.
- Thickness of walls is only proposed. It may have to change based on the structural design to avoid column/beam projections.
- The Contractor and the Consultant shall bear no responsibility whatsoever where any drawings provided by them in relation to the project / Said Works, does not comply with any applicable laws including the bye-laws of the building/society where such project is situated. Further, it is clarified that it shall be the responsibility of the Owner to ensure any and all compliance of the drawings provided by the Contractor/Consultant.

REV.

CONCEPT - R0

AREA STATEMENT

LEGENDS

ARCHITECT

AR. ARUN

Brick & Bolt

Clayworks, 16/2 ,m 2nd Floor,
Sobha Alexander Plaza,
Commissariat Rd, Ashok Nagar,
Bengaluru, Karnataka 560025

Project
**Mr. VIKAS
AGARWAL**

CRN
299433

Drg. No.
A103

Date
01/19/24

Drawing Title
TERRACE FLOOR PLAN

Scale
1 : 50