

- NOTES:**
- Opening schedule may change according to the structural design.
 - The layout of columns and beams may change according to the structural design.
 - Number of steps may change according to the plinth and parking height desired.
 - Thickness of walls is only proposed. It may have to change based on the structural design to avoid column/beam projections.
 - The Contractor and the Consultant shall bear no responsibility whatsoever where any drawings provided by it/them in relation to the project / Said Works, does not comply with any applicable laws including the bye-laws of the building/society where such project is situated. Further, it is clarified that it shall be the responsibility of the Owner to ensure any and all compliance of the drawings provided by the Contractor/Consultant.

REV.
CONCEPT - R0

AREA STATEMENT

Area Schedule	
Name	Area
GROUND FLOOR LEVEL	
CAR PARKING	688 SF
BUILT UP AREA	95 SF

LEGENDS

Note :
 External wall - 6"
 Internal wall - 4"
 FFL to FFL height is 10'
 Headroom height - 10'

ARCHITECT
AR.pragadeeswari R

Brick & Bolt

Clayworks, 16/2 ,m 2nd Floor,
Sobha Alexander Plaza,
Commissariat Rd, Ashok Nagar,
Bengaluru, Karnataka 560025

Project
Mr.MohanRaj

CRN
299985


Drg. No.
A101


Date
14.02.24

Drawing Title
GROUND FLOOR PLAN

Scale
1 : 45

NORTH

 

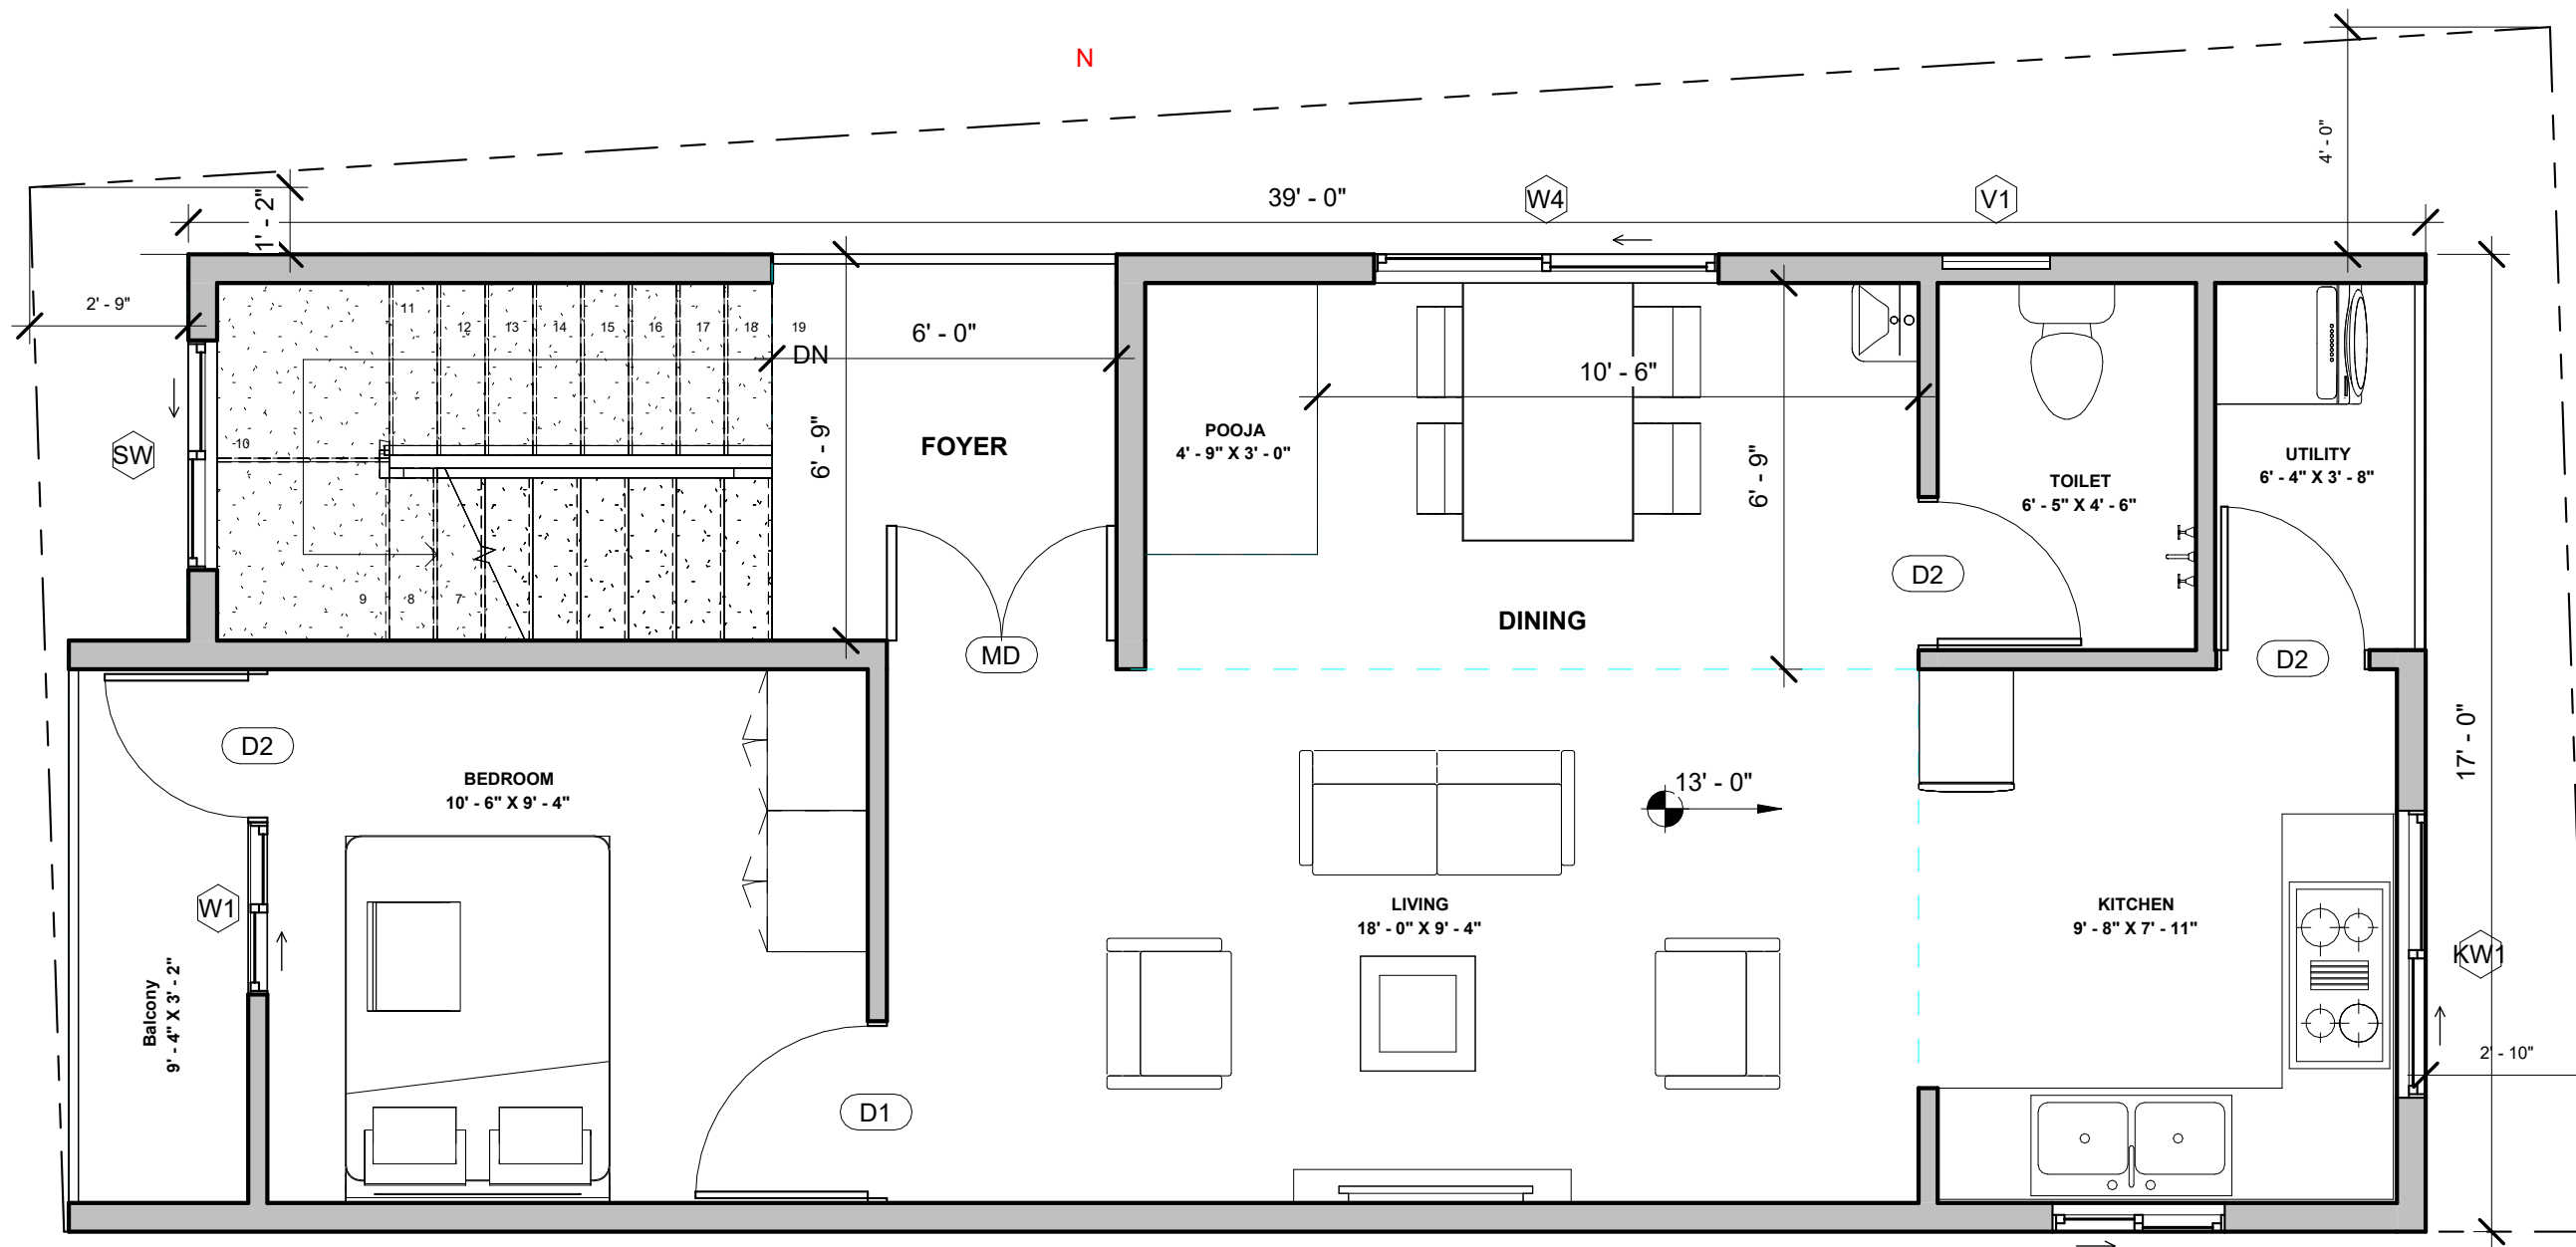

NOTES:

- Opening schedule may change according to the structural design.
- The layout of columns and beams may change according to the structural design.
- Number of steps may change according to the plinth and parking height desired.
- Thickness of walls is only proposed. It may have to change based on the structural design to avoid column/beam projections.

The Contractor and the Consultant shall bear no responsibility whatsoever where any drawings provided by it/them in relation to the project / Said Works, does not comply with any applicable laws including the bye-laws of the building/society where such project is situated. Further, it is clarified that it shall be the responsibility of the Owner to ensure any and all compliance of the drawings provided by the Contractor/Consultant.

REV.

CONCEPT - R0

AREA STATEMENT

Area Schedule	
Name	Area
FIRST FLOOR LEVEL	
BUILT UP AREA	656 SF
BALCONY	29 SF

Door Schedule				
Mark	Width	Height	Count	Area

FIRST FLOOR LEVEL

D1	3' - 0"	7' - 0"	1	21 SF
D2	2' - 6"	7' - 0"	1	18 SF
D2	2' - 6"	7' - 0"	1	18 SF
D2	2' - 6"	7' - 0"	1	18 SF
MD	4' - 0"	7' - 0"	1	28 SF

Window Schedule KW					
Mark	Width	Height	Sill Height	Count	Area

FIRST FLOOR LEVEL

KW	3' - 0"	3' - 0"	4' - 0"	1	9 SF
KW1	5' - 0"	3' - 0"	4' - 0"	1	15 SF
SW	4' - 0"	4' - 0"	3' - 0"	1	16 SF
V1	2' - 0"	2' - 0"	5' - 0"	1	4 SF
W1	3' - 0"	4' - 0"	3' - 0"	1	12 SF
W4	6' - 0"	4' - 0"	3' - 0"	1	24 SF

LEGENDS

Note :
 External wall - 6"
 Internal wall - 4"
 FFL to FFL height is 10'
 Headroom height - 10'

ARCHITECT

AR.pragadeeswari R

Brick & Bolt

Clayworks, 16/2 ,m 2nd Floor,
 Sobha Alexander Plaza,
 Commissariat Rd, Ashok Nagar,
 Bengaluru, Karnataka 560025

Project

Mr.MohanRaj

CRN
299985


Drg. No.
A102


Date
14.02.24

Drawing Title
FIRST FLOOR PLAN

Scale
1 : 40

NORTH

 

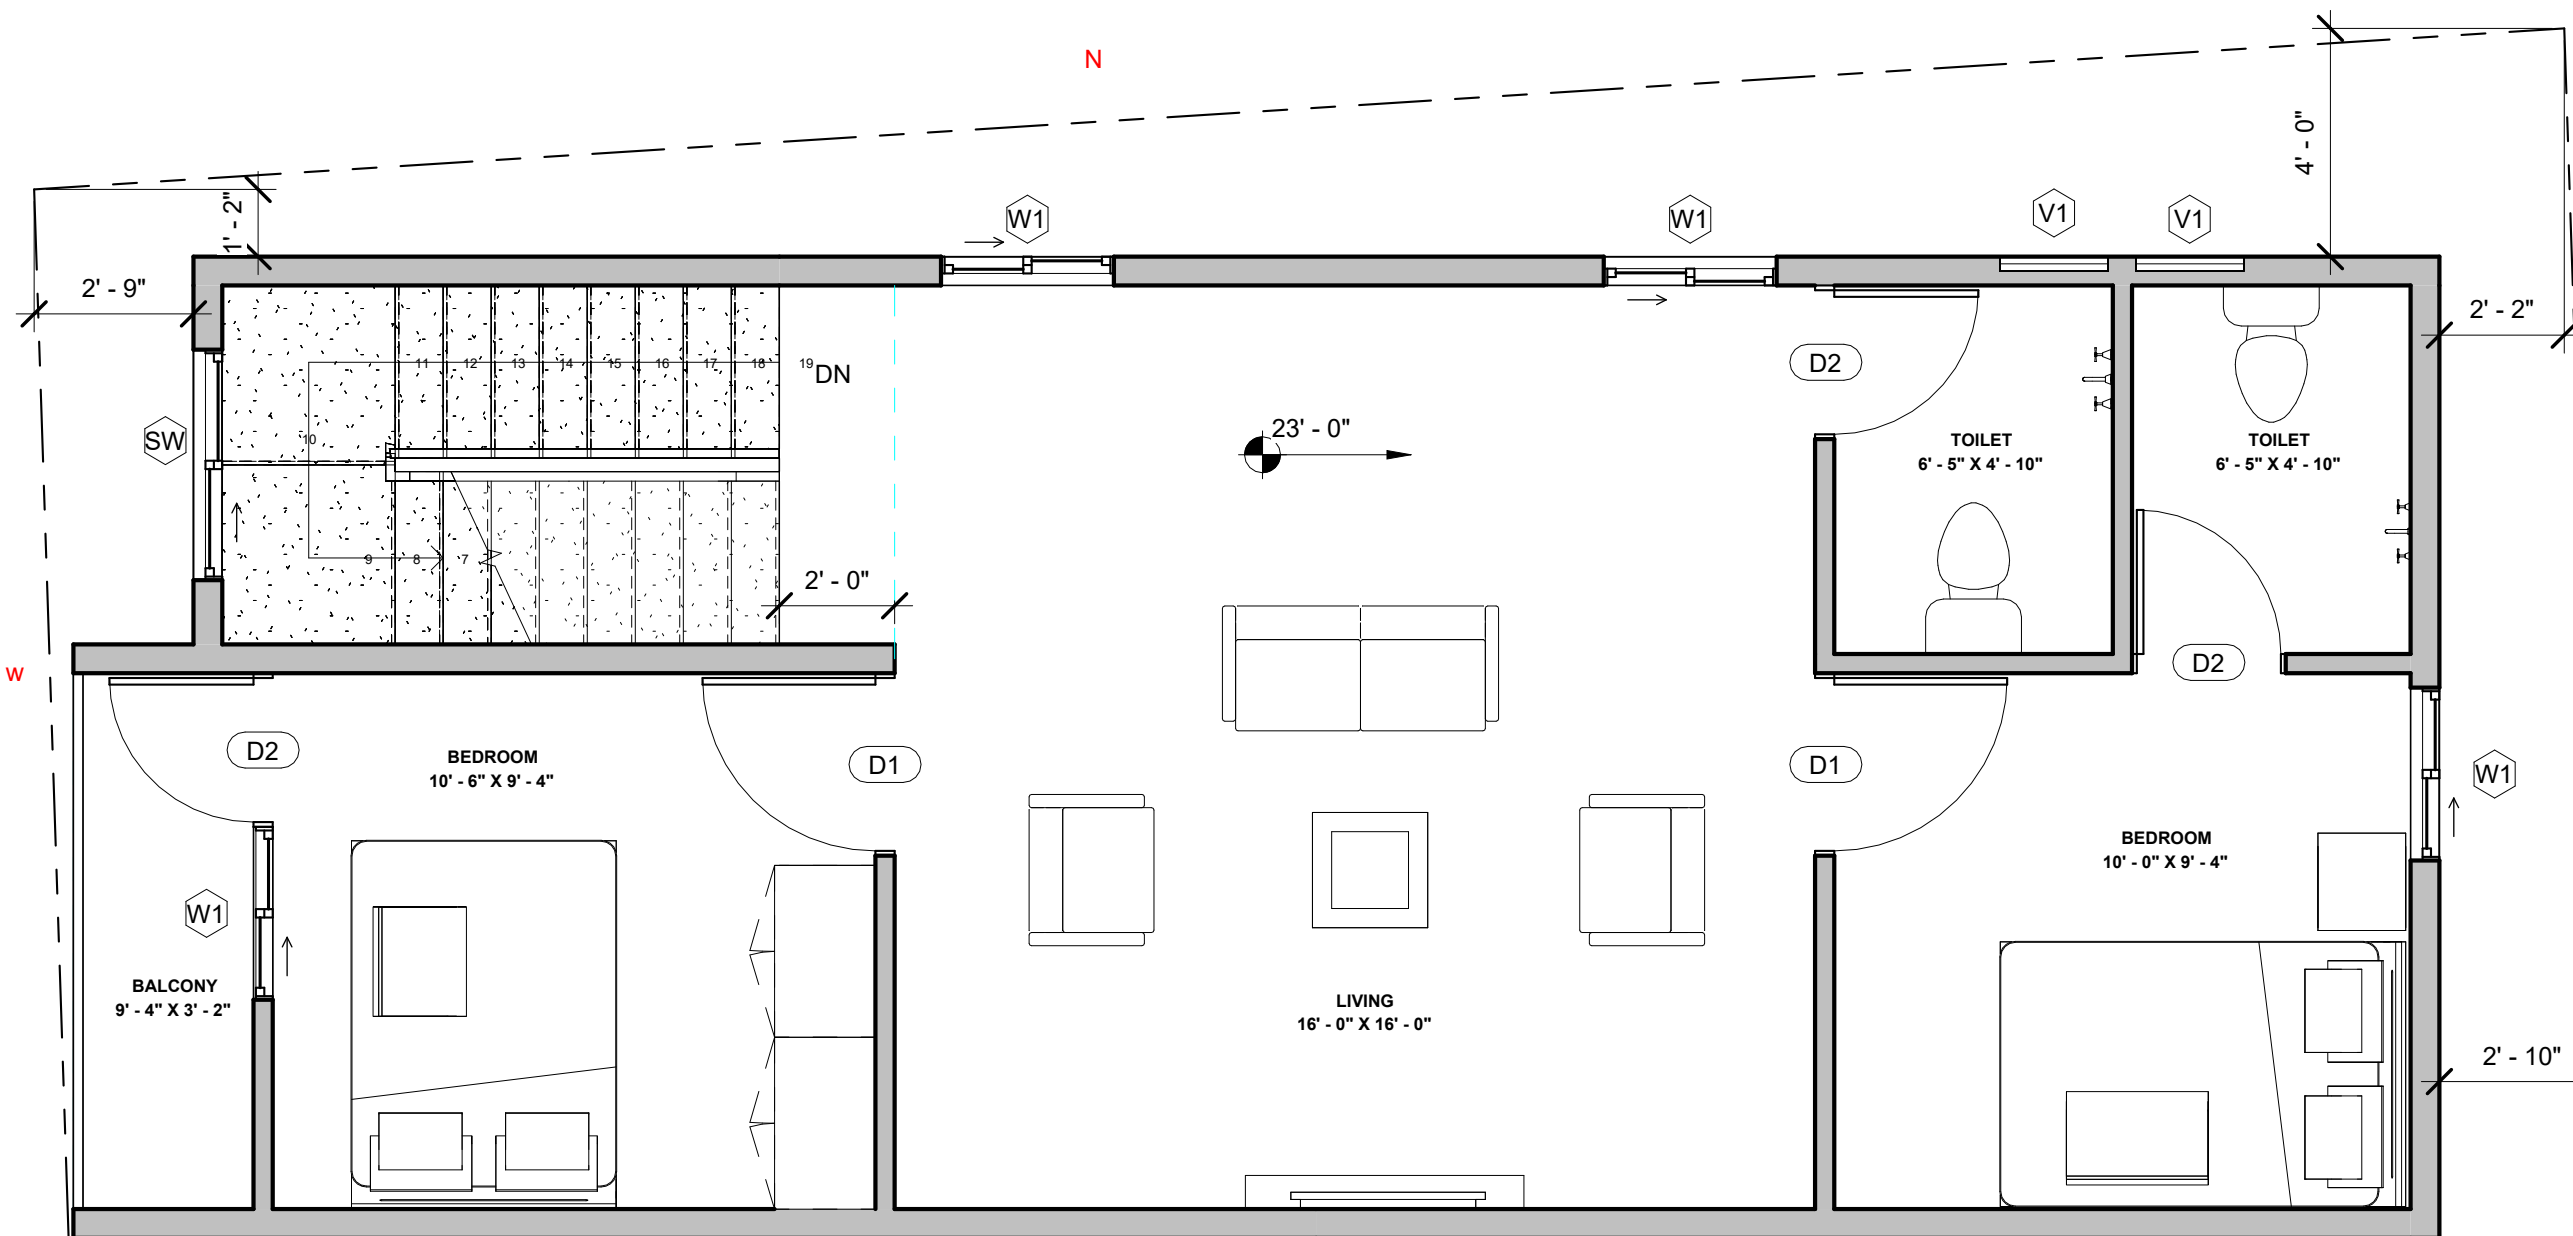

NOTES:

- Opening schedule may change according to the structural design.
- The layout of columns and beams may change according to the structural design.
- Number of steps may change according to the plinth and parking height desired.
- Thickness of walls is only proposed. It may have to change based on the structural design to avoid column/beam projections.

The Contractor and the Consultant shall bear no responsibility whatsoever where any drawings provided by it/them in relation to the project / Said Works, does not comply with any applicable laws including the bye-laws of the building/society where such project is situated. Further, it is clarified that it shall be the responsibility of the Owner to ensure any and all compliance of the drawings provided by the Contractor/Consultant.

REV.
CONCEPT - R0

AREA STATEMENT

Area Schedule	
Name	Area
SECOND FLOOR LEVEL	
BUILT UP AREA	656 SF
BALCONY	29 SF

LEGENDS

Note :
 External wall - 6"
 Internal wall - 4"
 FFL to FFL height is 10'
 Headroom height - 10'

ARCHITECT
AR.pragadeeswari R

Door Schedule				
Mark	Width	Height	Count	Area

SECOND FLOOR LEVEL

D1	3' - 0"	7' - 0"	1	21 SF
D1	3' - 0"	7' - 0"	1	21 SF
D2	2' - 6"	7' - 0"	1	18 SF
D2	2' - 6"	7' - 0"	1	18 SF
D2	2' - 6"	7' - 0"	1	18 SF

Window Schedule					
Mark	Width	Height	Sill Height	Count	Area

SECOND FLOOR LEVEL

SW	4' - 0"	4' - 0"	3' - 0"	1	16 SF
V1	2' - 0"	2' - 0"	5' - 0"	2	8 SF
W1	3' - 0"	4' - 0"	3' - 0"	4	48 SF

Brick & Bolt
 Clayworks, 16/2 ,m 2nd Floor,
 Sobha Alexander Plaza,
 Commissariat Rd, Ashok Nagar,
 Bengaluru, Karnataka 560025

Project
Mr.MohanRaj


CRN
299985


Drg. No.
A103

Date
14.02.24

Drawing Title
SECOND FLOOR PLAN

Scale
1 : 40

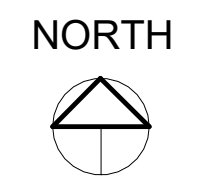

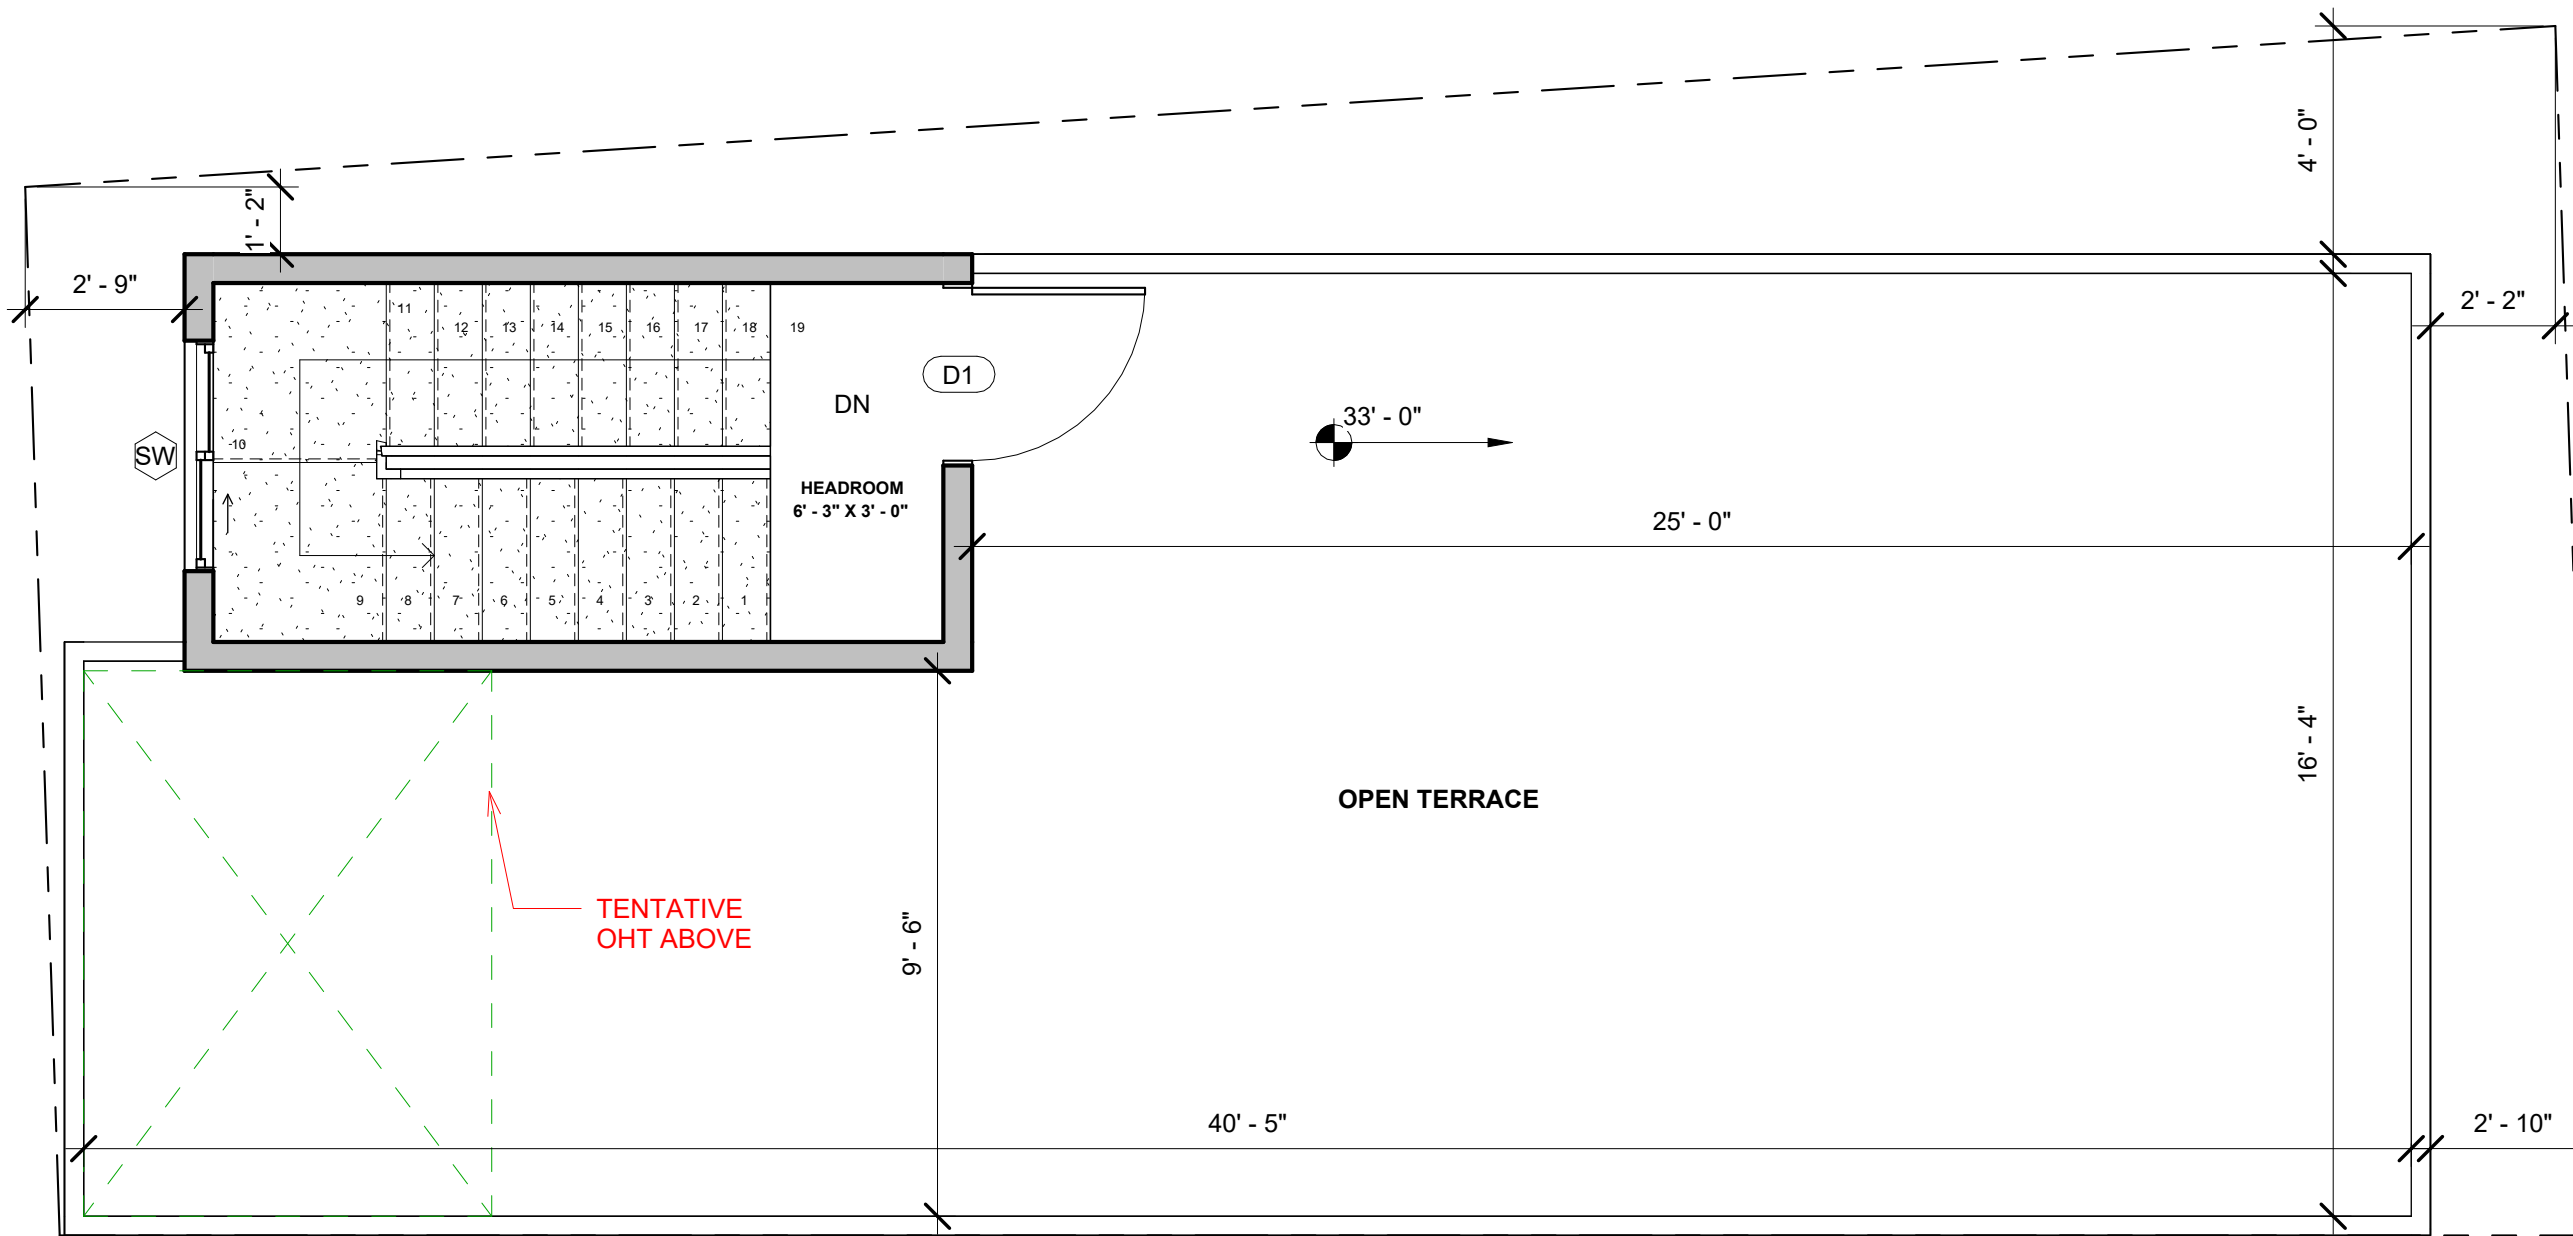

- NOTES:**
- Opening schedule may change according to the structural design.
 - The layout of columns and beams may change according to the structural design.
 - Number of steps may change according to the plinth and parking height desired.
 - Thickness of walls is only proposed. It may have to change based on the structural design to avoid column/beam projections.
 - The Contractor and the Consultant shall bear no responsibility whatsoever where any drawings provided by it/them in relation to the project / Said Works, does not comply with any applicable laws including the bye-laws of the building/society where such project is situated. Further, it is clarified that it shall be the responsibility of the Owner to ensure any and all compliance of the drawings provided by the Contractor/Consultant.

REV.
CONCEPT - R0

AREA STATEMENT

Area Schedule	
Name	Area
THIRD FLOOR LEVEL	
OPEN TEERACE	586 SF

Door Schedule				
Mark	Width	Height	Count	Area

THIRD FLOOR LEVEL				
D1	3' - 0"	7' - 0"	1	21 SF
Grand total				217 SF

Window Schedule					
Mark	Width	Height	Sill Height	Count	Area

THIRD FLOOR LEVEL					
SW	4' - 0"	4' - 0"	3' - 0"	1	16 SF
Grand total					168 SF

LEGENDS

Note :
 External wall - 6"
 Internal wall - 4"
 FFL to FFL height is 10'
 Headroom height - 10'

ARCHITECT
AR.pragadeeswari R

Brick & Bolt
 Clayworks, 16/2 ,m 2nd Floor,
 Sobha Alexander Plaza,
 Commissariat Rd, Ashok Nagar,
 Bengaluru, Karnataka 560025

Project
Mr.MohanRaj

CRN
299985

Drawing Title
THIRD FLOOR PLAN

Drg. No.
A104

Scale
1 : 40

Date
14.02.24

NORTH