

**NOTES:**

Opening schedule may change according to the structural design.

The layout of columns and beams may change according to the structural design.

Number of steps may change according to the plinth and parking height desired.

Thickness of walls is only proposed. it may change based on the structural design to avoid column/beam projections.

The contractor and the consultant shall bear no responsibility whatsoever where any drawings provided by it/them in relation to the project /said works, does not comply with any applicable laws including the bye-laws of the building/society where such project is situated. Further, it is clarified that it shall be the responsibility of the owner to ensure any and compliance of the drawing provided by the contractor/Consultant.

REV


FINAL

AREA STATEMENT

LEGENDS

ARCHITECT

AR. DRISHTI JAIN

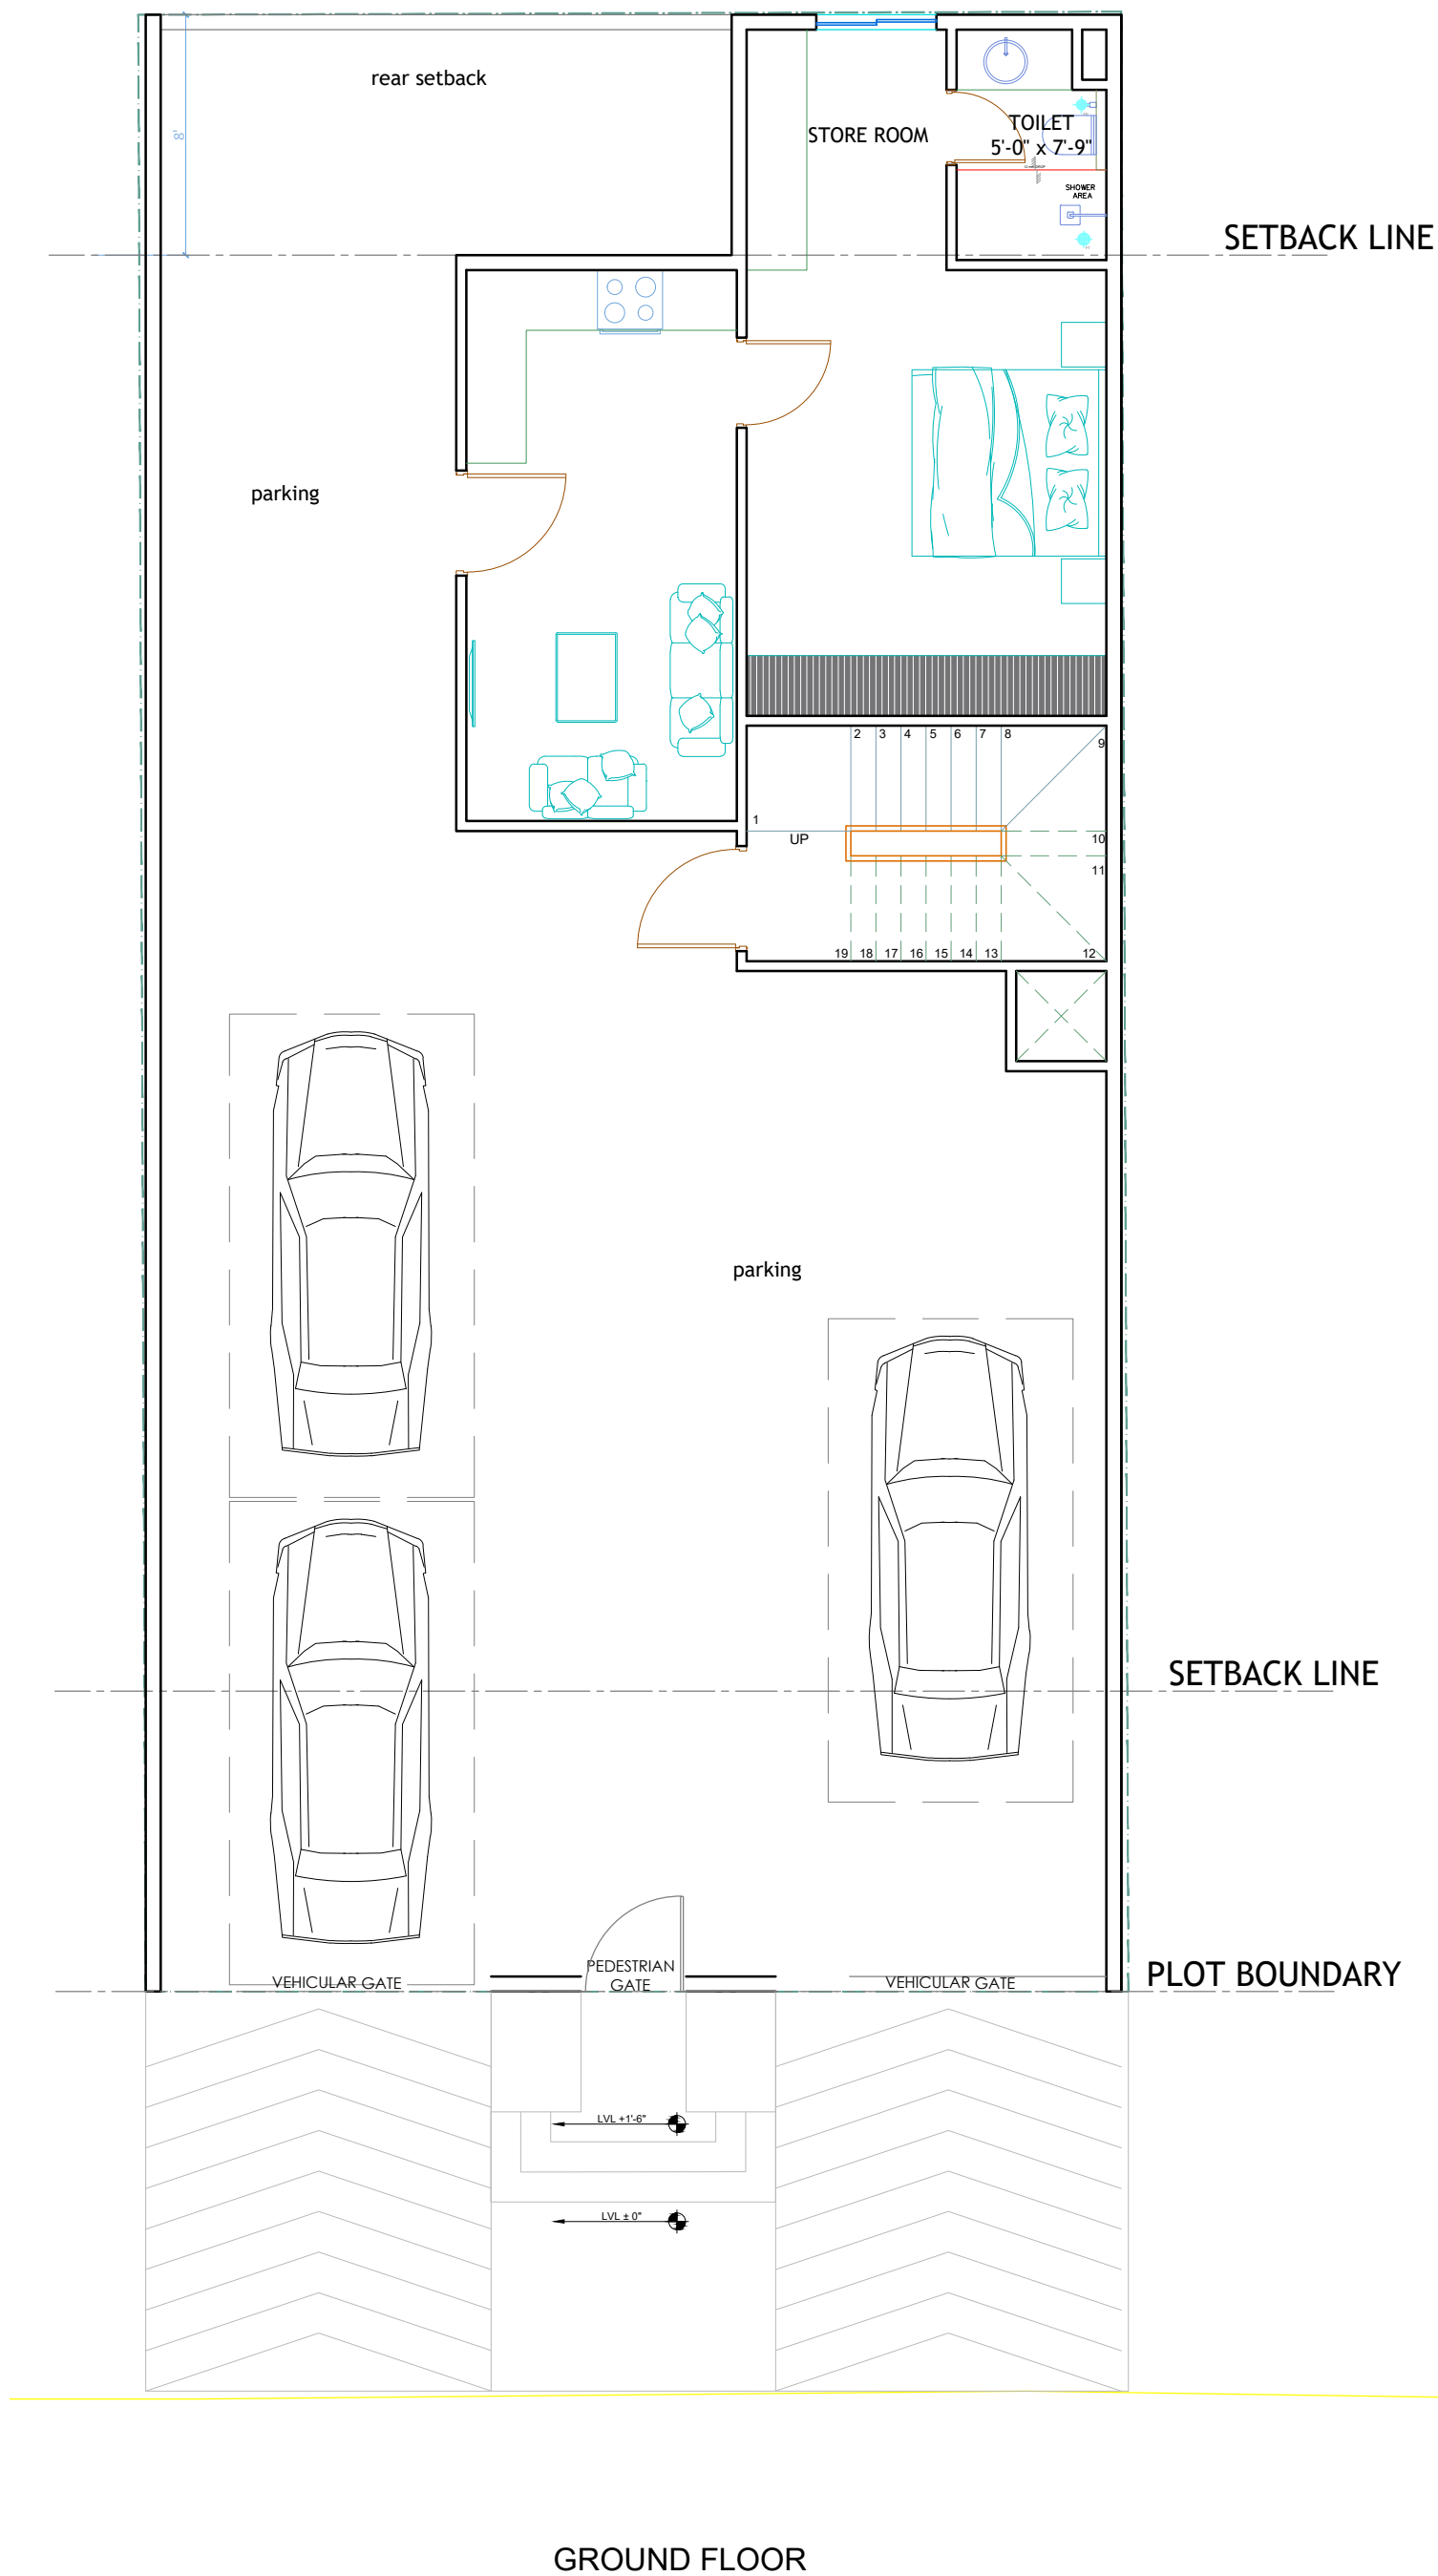

Clayworks, 16 / 2, M 2nd Floor,  
South Alexander Plaza,  
Commissariat Rd, Ashok Nagar,  
Bengaluru, Karnataka 560025


PROJECT  
**PRASHANT KUMAR**


CRN  
300821

DRG NO.  
A101

DATE  
05/03/2024

DRAWING TITLE  
GROUND FLOOR PLAN

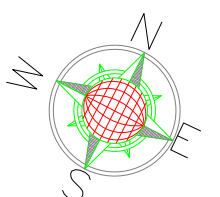

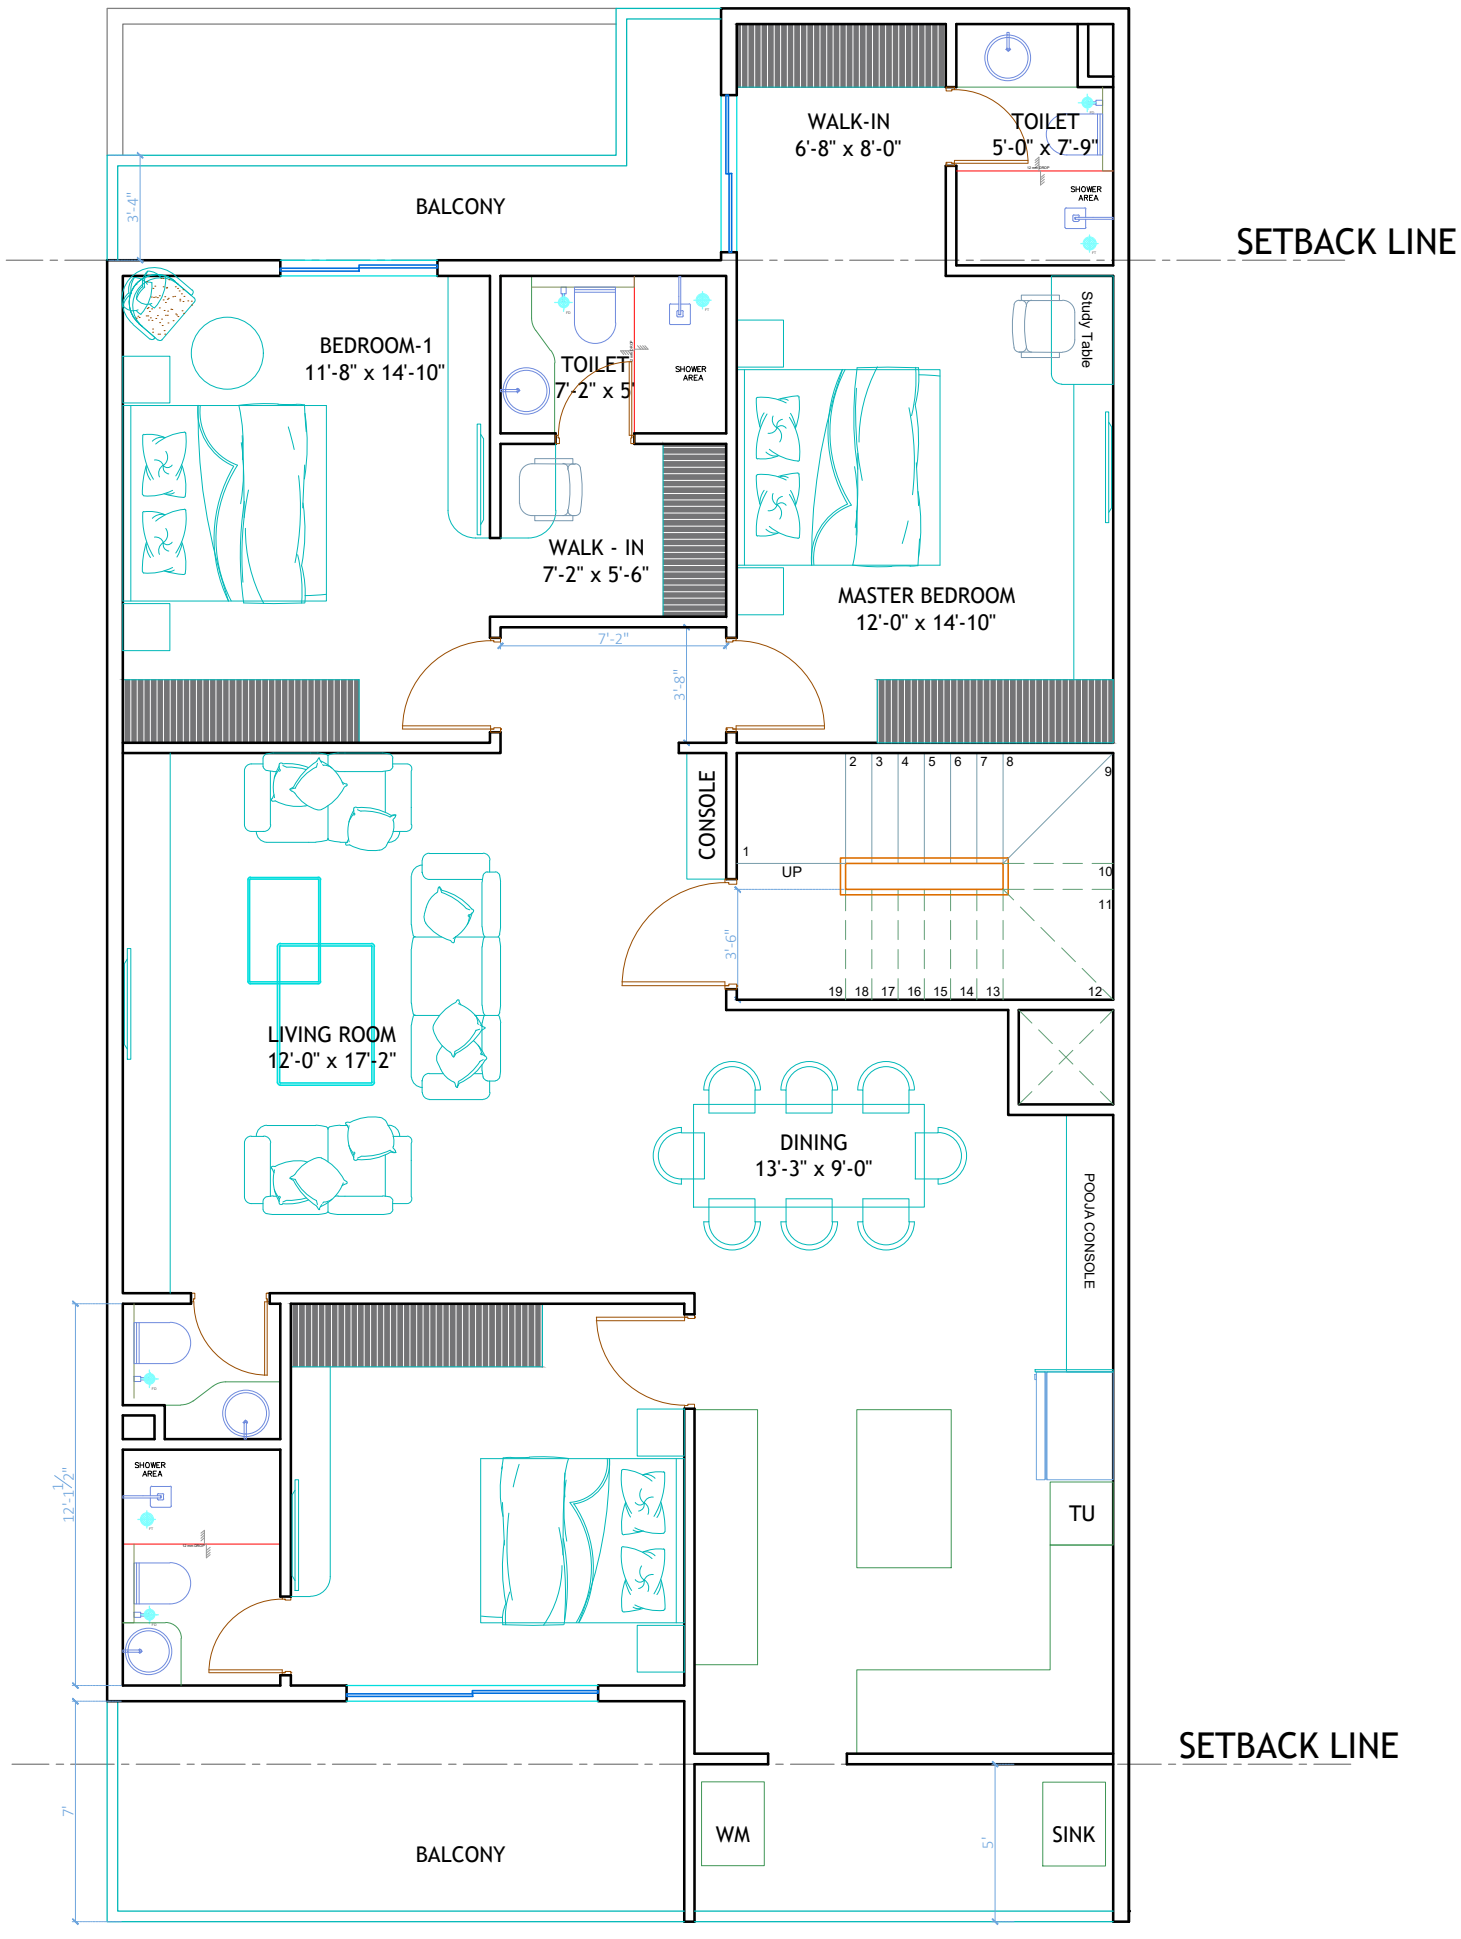

FIRST FLOOR

**NOTES:**

Opening schedule may change according to the structural design.

The layout of columns and beams may change according to the structural design.

Number of steps may change according to the plinth and parking height desired.

Thickness of walls is only proposed. it may change based on the structural design to avoid column/beam projections.

The contractor and the consultant shall bear no responsibility whatsoever where any drawings provided by it/them in relation to the project /said works, does not comply with any applicable laws including the bye-laws of the building/society where such project is situated. Further, it is clarified that it shall be the responsibility of the owner to ensure any and compliance of the drawing provided by the contractor/Consultant.

**REV**

FINAL


**AREA STATEMENT**

**LEGENDS**

**ARCHITECT**

AR. DRISHTI JAIN

Clayworks, 16 / 2, M 2nd Floor, South Alexander Plaza, Commissariat Rd, Ashok Nagar, Bengaluru, Karnataka 560025	<b>PROJECT</b> <b>PRASHANT KUMAR</b>	<b>CRN</b> 300821	<b>DRG NO.</b> A102	<b>DATE</b> 05/03/2024	
	<b>DRAWING TITLE</b> FIRST FLOOR PLAN				

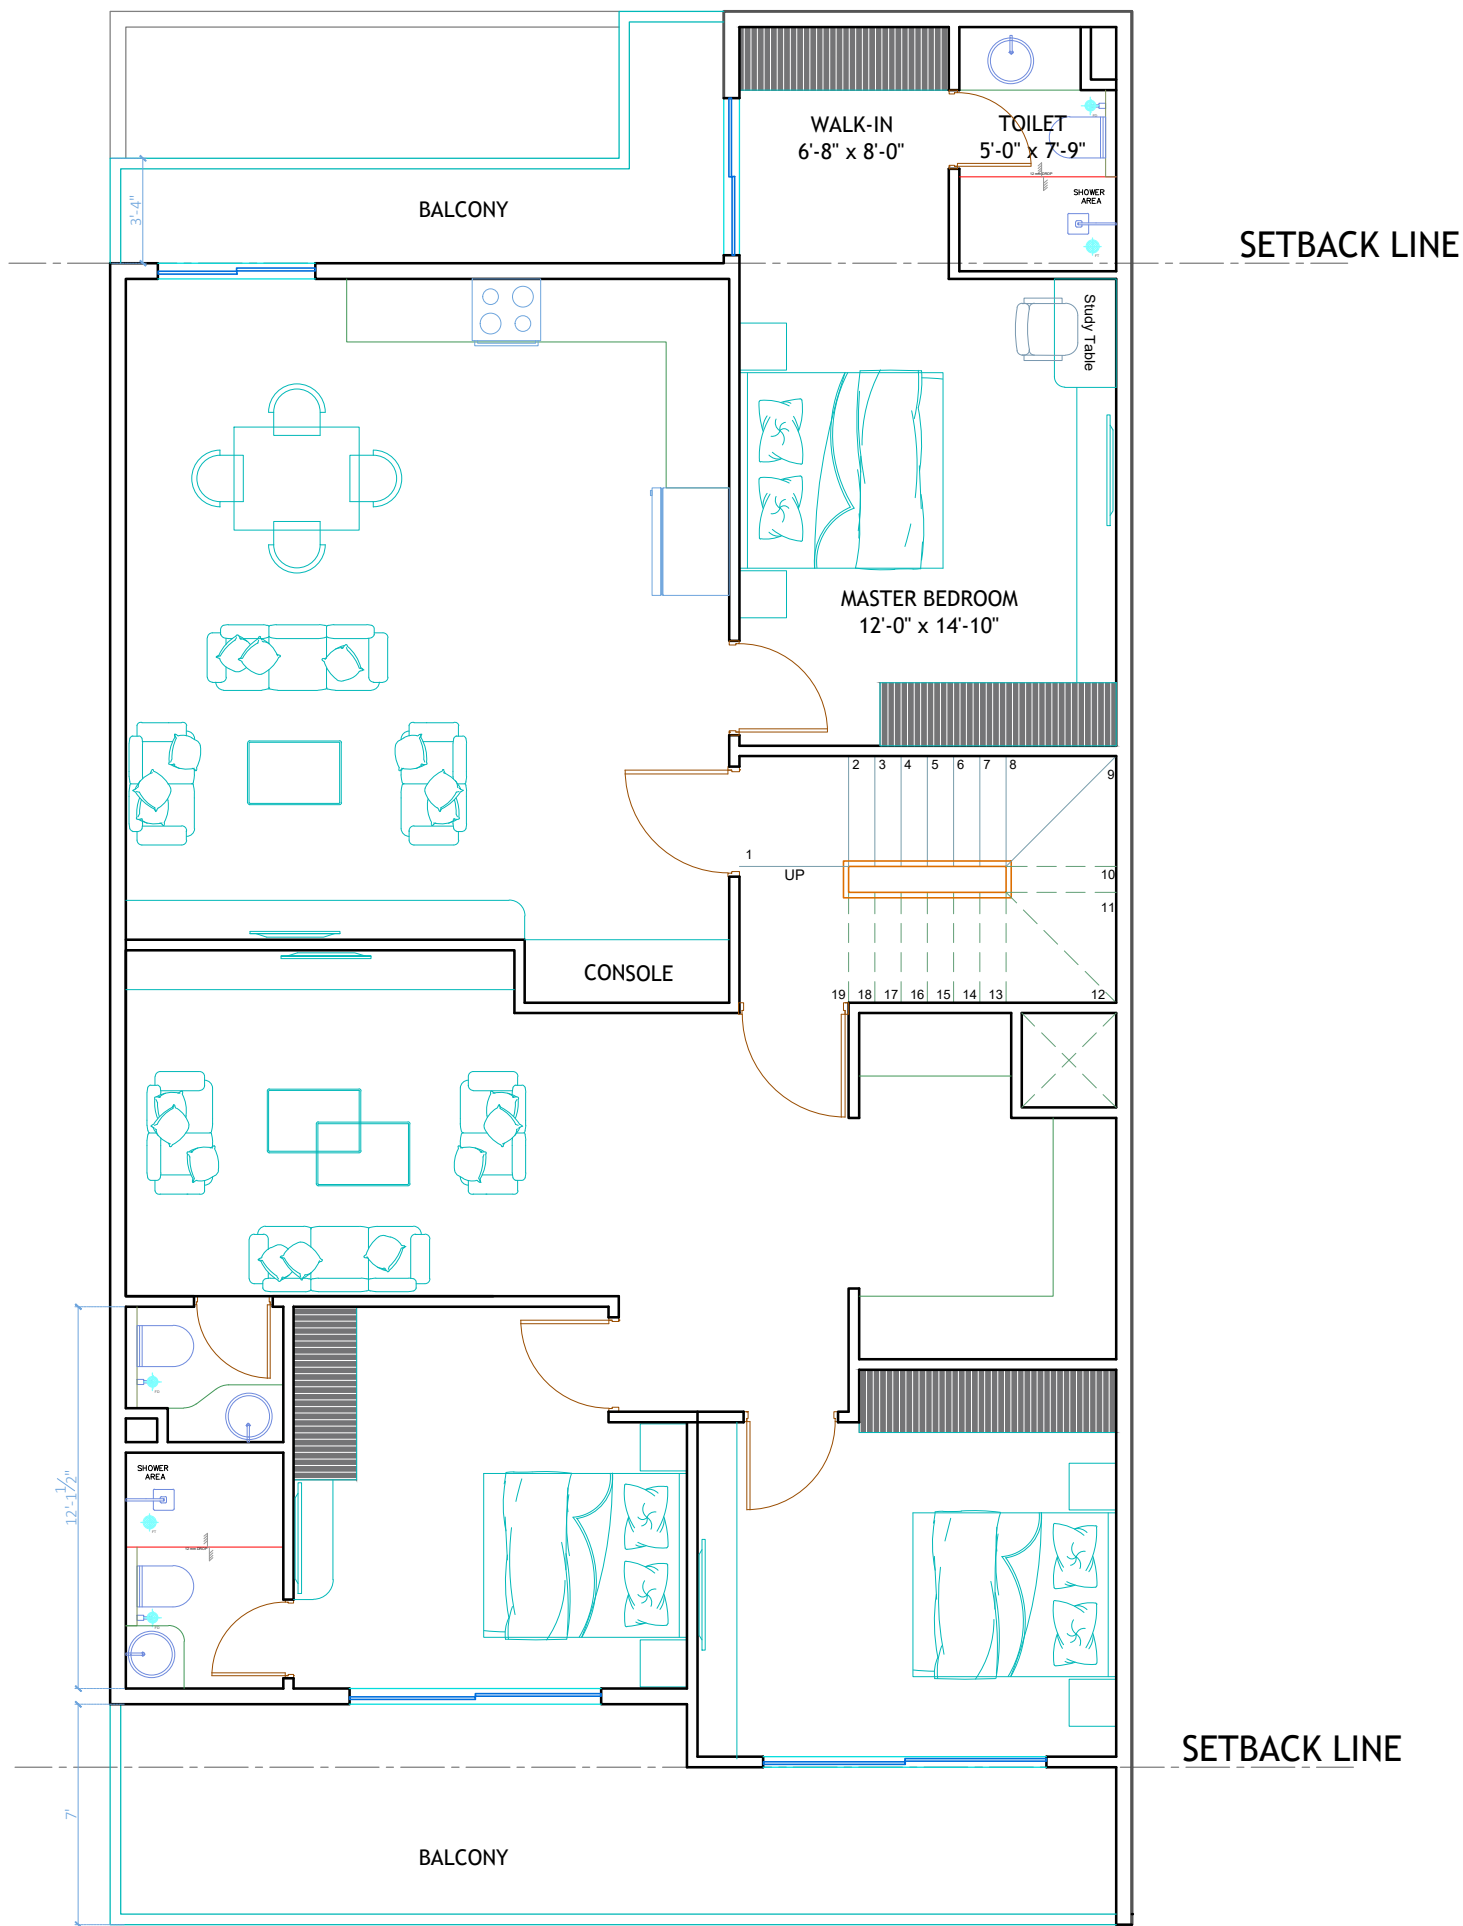

SECOND FLOOR

NOTES:

- Opening schedule may change according to the structural design.
- The layout of columns and beams may change according to the structural design.
- Number of steps may change according to the plinth and parking height desired.
- Thickness of walls is only proposed. it may change based on the structural design to avoid column/beam projections.
- The contractor and the consultant shall bear no responsibility whatsoever where any drawings provided by it/them in relation to the project /said works, does not comply with any applicable laws including the bye-laws of the building/society where such project is situated. Further, it is clarified that it shall be the responsibility of the owner to ensure any and compliance of the drawing provided by the contractor/Consultant.

REV

FINAL

AREA STATEMENT

LEGENDS

ARCHITECT

AR. DRISHTI JAIN


PROJECT  
**PRASHANT KUMAR**

CRN  
300821

DRG NO.  
A103

DATE  
05/03/2024

DRAWING TITLE  
SECOND FLOOR PLAN

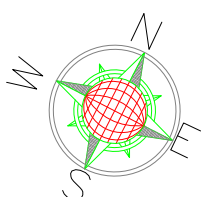

Clayworks, 16 / 2, M 2nd Floor,  
South Alexander Plaza,  
Commissariat Rd, Ashok Nagar,  
Bengaluru, Karnataka 560025