

NOTES:

- Opening schedule may change according to the structural design.
- The layout of columns and beams may change according to the structural design.
- Number of steps may change according to the plinth and parking height desired.
- Thickness of walls is only proposed. It may have to change based on the structural design to avoid column/beam projections.
- The Contractor and the Consultant shall bear no responsibility whatsoever where any drawings provided by it/them in relation to the project / Said Works, does not comply with any applicable laws including the bye-laws of the building/society where such project is situated. Further, it is clarified that it shall be the responsibility of the Owner to ensure any and all compliance of the drawings provided by the Contractor/Consultant.

REV.
CONCEPT - R0

AREA STATEMENT

Area Schedule (Gross Building)	
Name	Area
FIRST FLOOR LEVEL	
BUILTUP AREA	1435 SF
CORRIDOR	331 SF
	1766 SF

Door Schedule				
Mark	Width	Height	Count	Area
FIRST FLOOR LEVEL				
D1	3' - 0"	7' - 0"	4	84 SF
D2	2' - 6"	7' - 0"	6	105 SF
MD	3' - 6"	7' - 0"	2	49 SF
12				238 SF

Window Schedule				
Type Mark	Width	Height	Count	Area
FIRST FLOOR LEVEL				
KW1	3' - 0"	3' - 0"	2	18 SF
V1	2' - 0"	2' - 0"	4	16 SF
W1	5' - 0"	4' - 0"	5	100 SF
W2	4' - 0"	4' - 0"	1	16 SF
12				150 SF

LEGENDS

- FLOOR TO FLOOR HEIGHT IS 10'0"
- PLINTH - 2'6"
- STEP UP FOR TOILETS
- RISER IS 6 INCH
- THREAD IS 11 INCH
- SUMP 4000ltrs
- OHT 6000ltrs
- CEMENT SHELVES AREA- 69.67SF

ARCHITECT
AR.Ganesh

Brick & Bolt

Clayworks, 16/2 ,m 2nd Floor,
Sobha Alexander Plaza,
Commissariat Rd, Ashok Nagar,
Bengaluru, Karnataka 560025

Project
Mrs. Latha Devi

CRN
322413


Drg. No.
A102


Date
28/03/2024

NORTH

Drawing Title
FIRST FLOOR PLAN

Scale
1 : 70

 

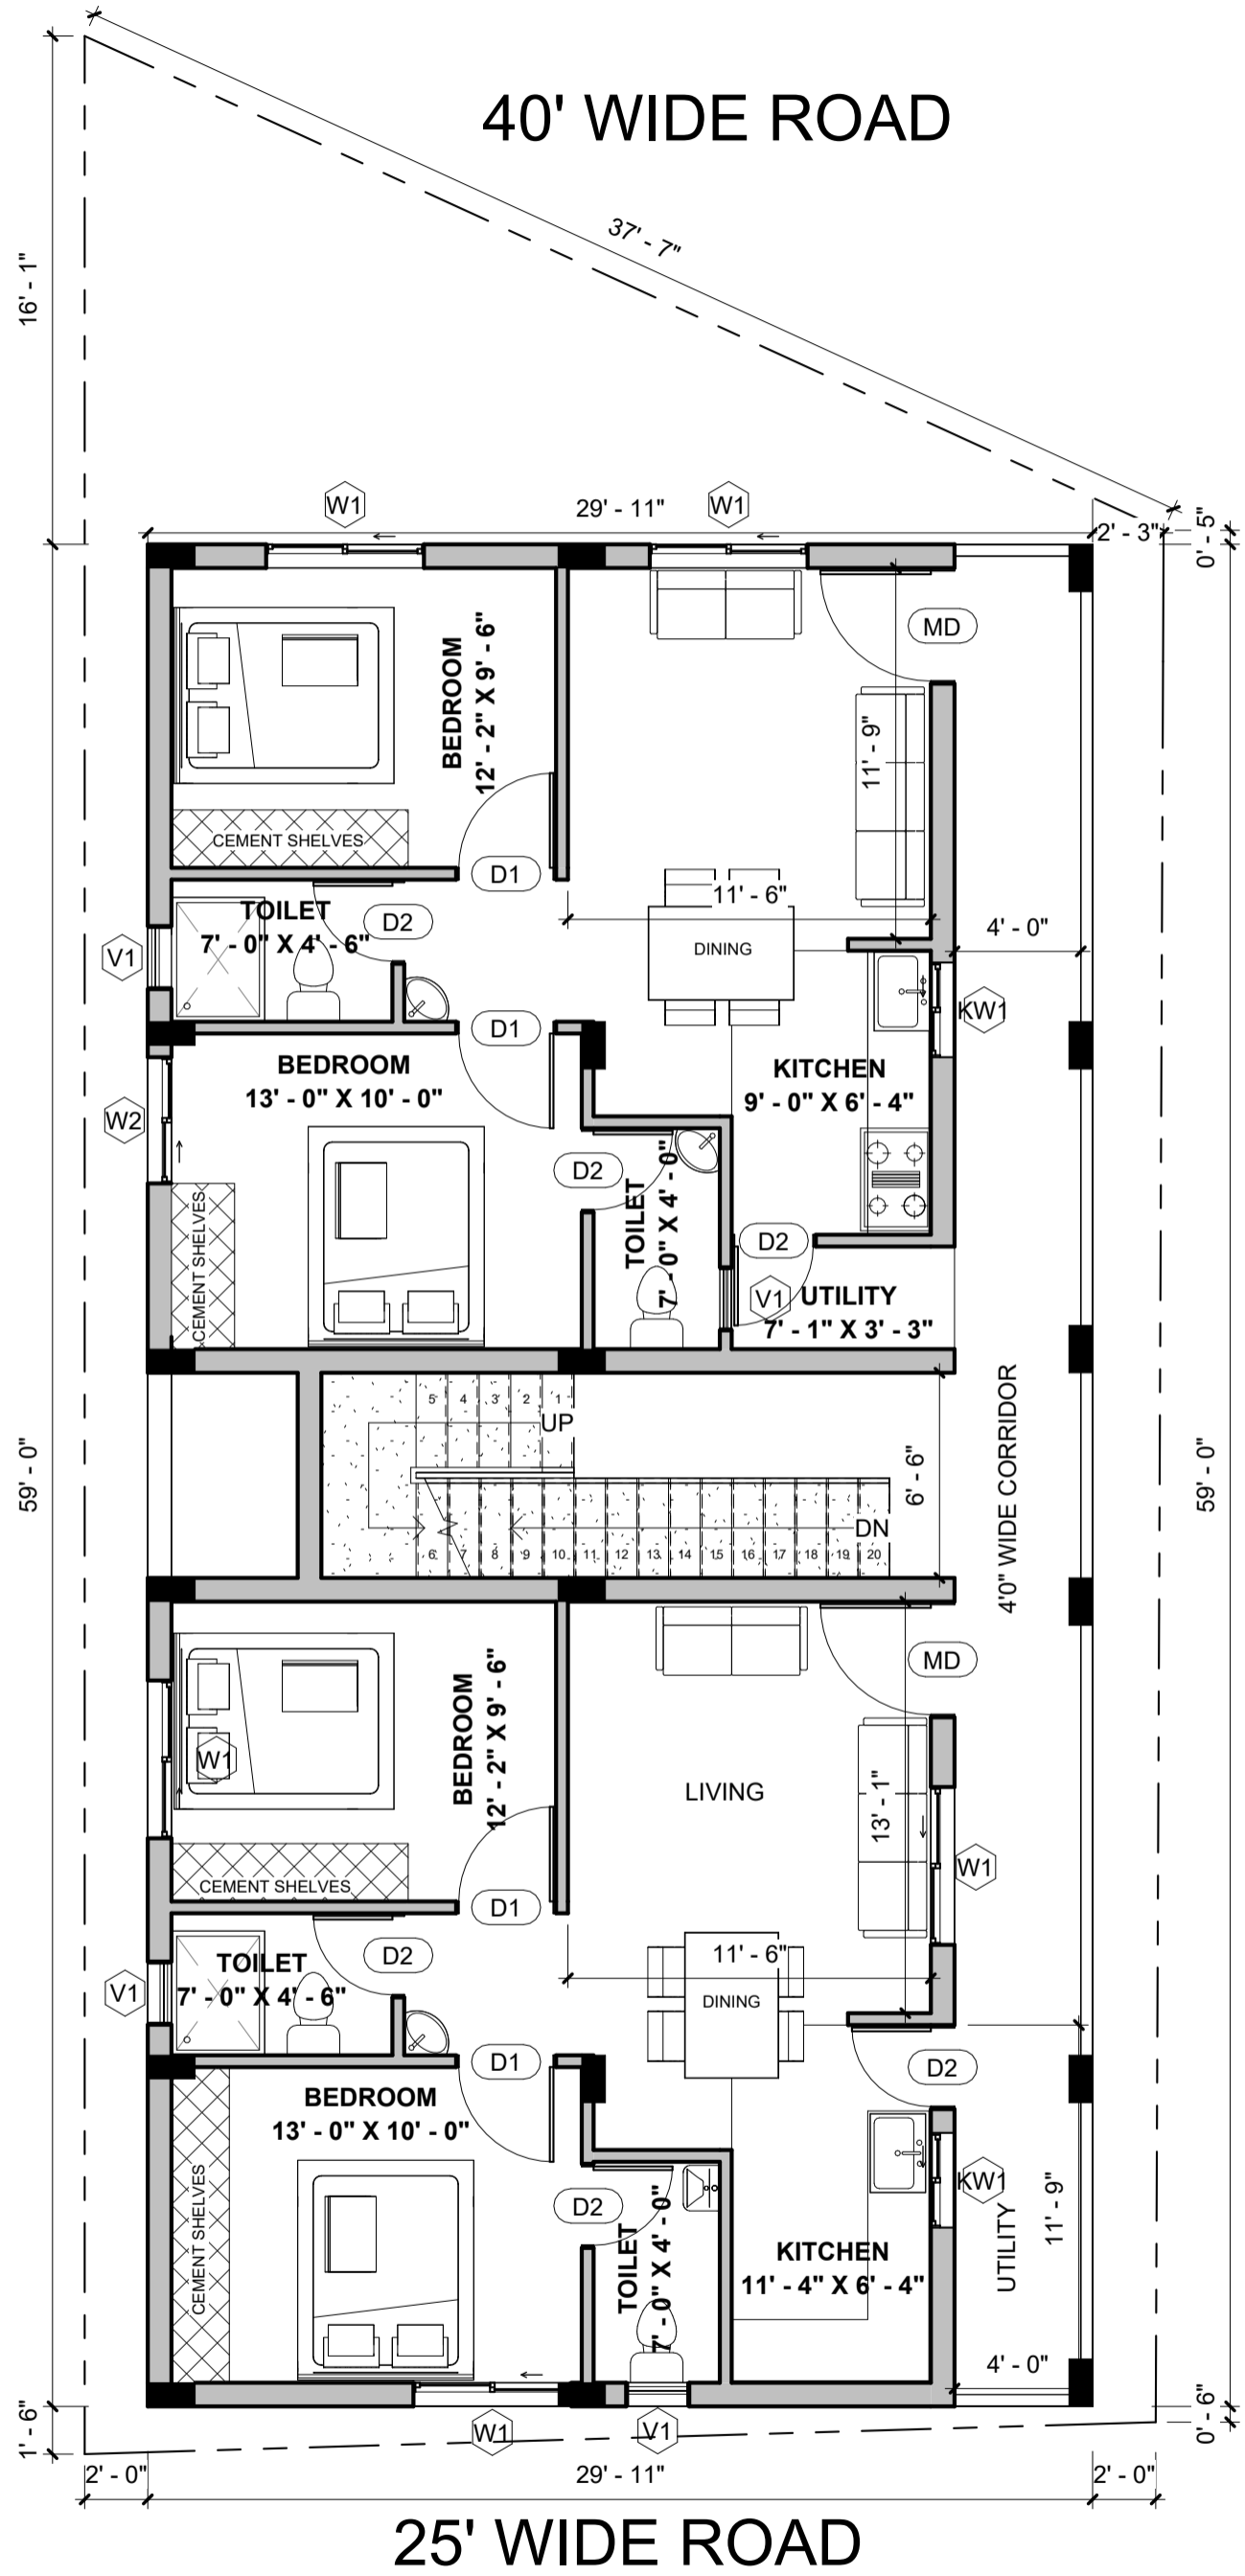

NOTES:

- Opening schedule may change according to the structural design.
- The layout of columns and beams may change according to the structural design.
- Number of steps may change according to the plinth and parking height desired.
- Thickness of walls is only proposed. It may have to change based on the structural design to avoid column/beam projections.
- The Contractor and the Consultant shall bear no responsibility whatsoever where any drawings provided by it/them in relation to the project / Said Works, does not comply with any applicable laws including the bye-laws of the building/society where such project is situated. Further, it is clarified that it shall be the responsibility of the Owner to ensure any and all compliance of the drawings provided by the Contractor/Consultant.

REV.
CONCEPT - R0

AREA STATEMENT

Area Schedule (Gross Building)	
Name	Area
SECOND FLOOR LEVEL	
BUILTUP AREA	1455 SF
CORRIDOR	311 SF
	1766 SF

Door Schedule

Mark	Width	Height	Count	Area
SECOND FLOOR LEVEL				
D1	3' - 0"	7' - 0"	4	84 SF
D2	2' - 6"	7' - 0"	6	105 SF
MD	3' - 6"	7' - 0"	2	49 SF
12				238 SF

Window Schedule


Type	Mark	Width	Height	Count	Area
SECOND FLOOR LEVEL					
	KW1	3' - 0"	3' - 0"	2	18 SF
	V1	2' - 0"	2' - 0"	4	16 SF
	W1	5' - 0"	4' - 0"	5	100 SF
	W2	4' - 0"	4' - 0"	1	16 SF
	12				150 SF
	24				300 SF

LEGENDS

FLOOR TO FLOOR HEIGHT IS 10'0"
 PLINTH - 2'6"
 STEP UP FOR TOILETS
 RISER IS 6 INCH
 THREAD IS 11 INCH
 SUMP 4000ltrs
 OHT 6000ltrs
 CEMENT SHELVES AREA- 69.67SF

ARCHITECT
AR.Ganesh

<p>Clayworks, 16/2 ,m 2nd Floor, Sobha Alexander Plaza, Commissariat Rd, Ashok Nagar, Bengaluru, Karnataka 560025</p>	<p>Project Mrs. Latha Devi</p>	CRN 322413	Drg. No. A103	Date 28/03/2024	<p>NORTH</p>
		<p>Drawing Title SECOND FLOOR PLAN</p>		Scale 1 : 70	

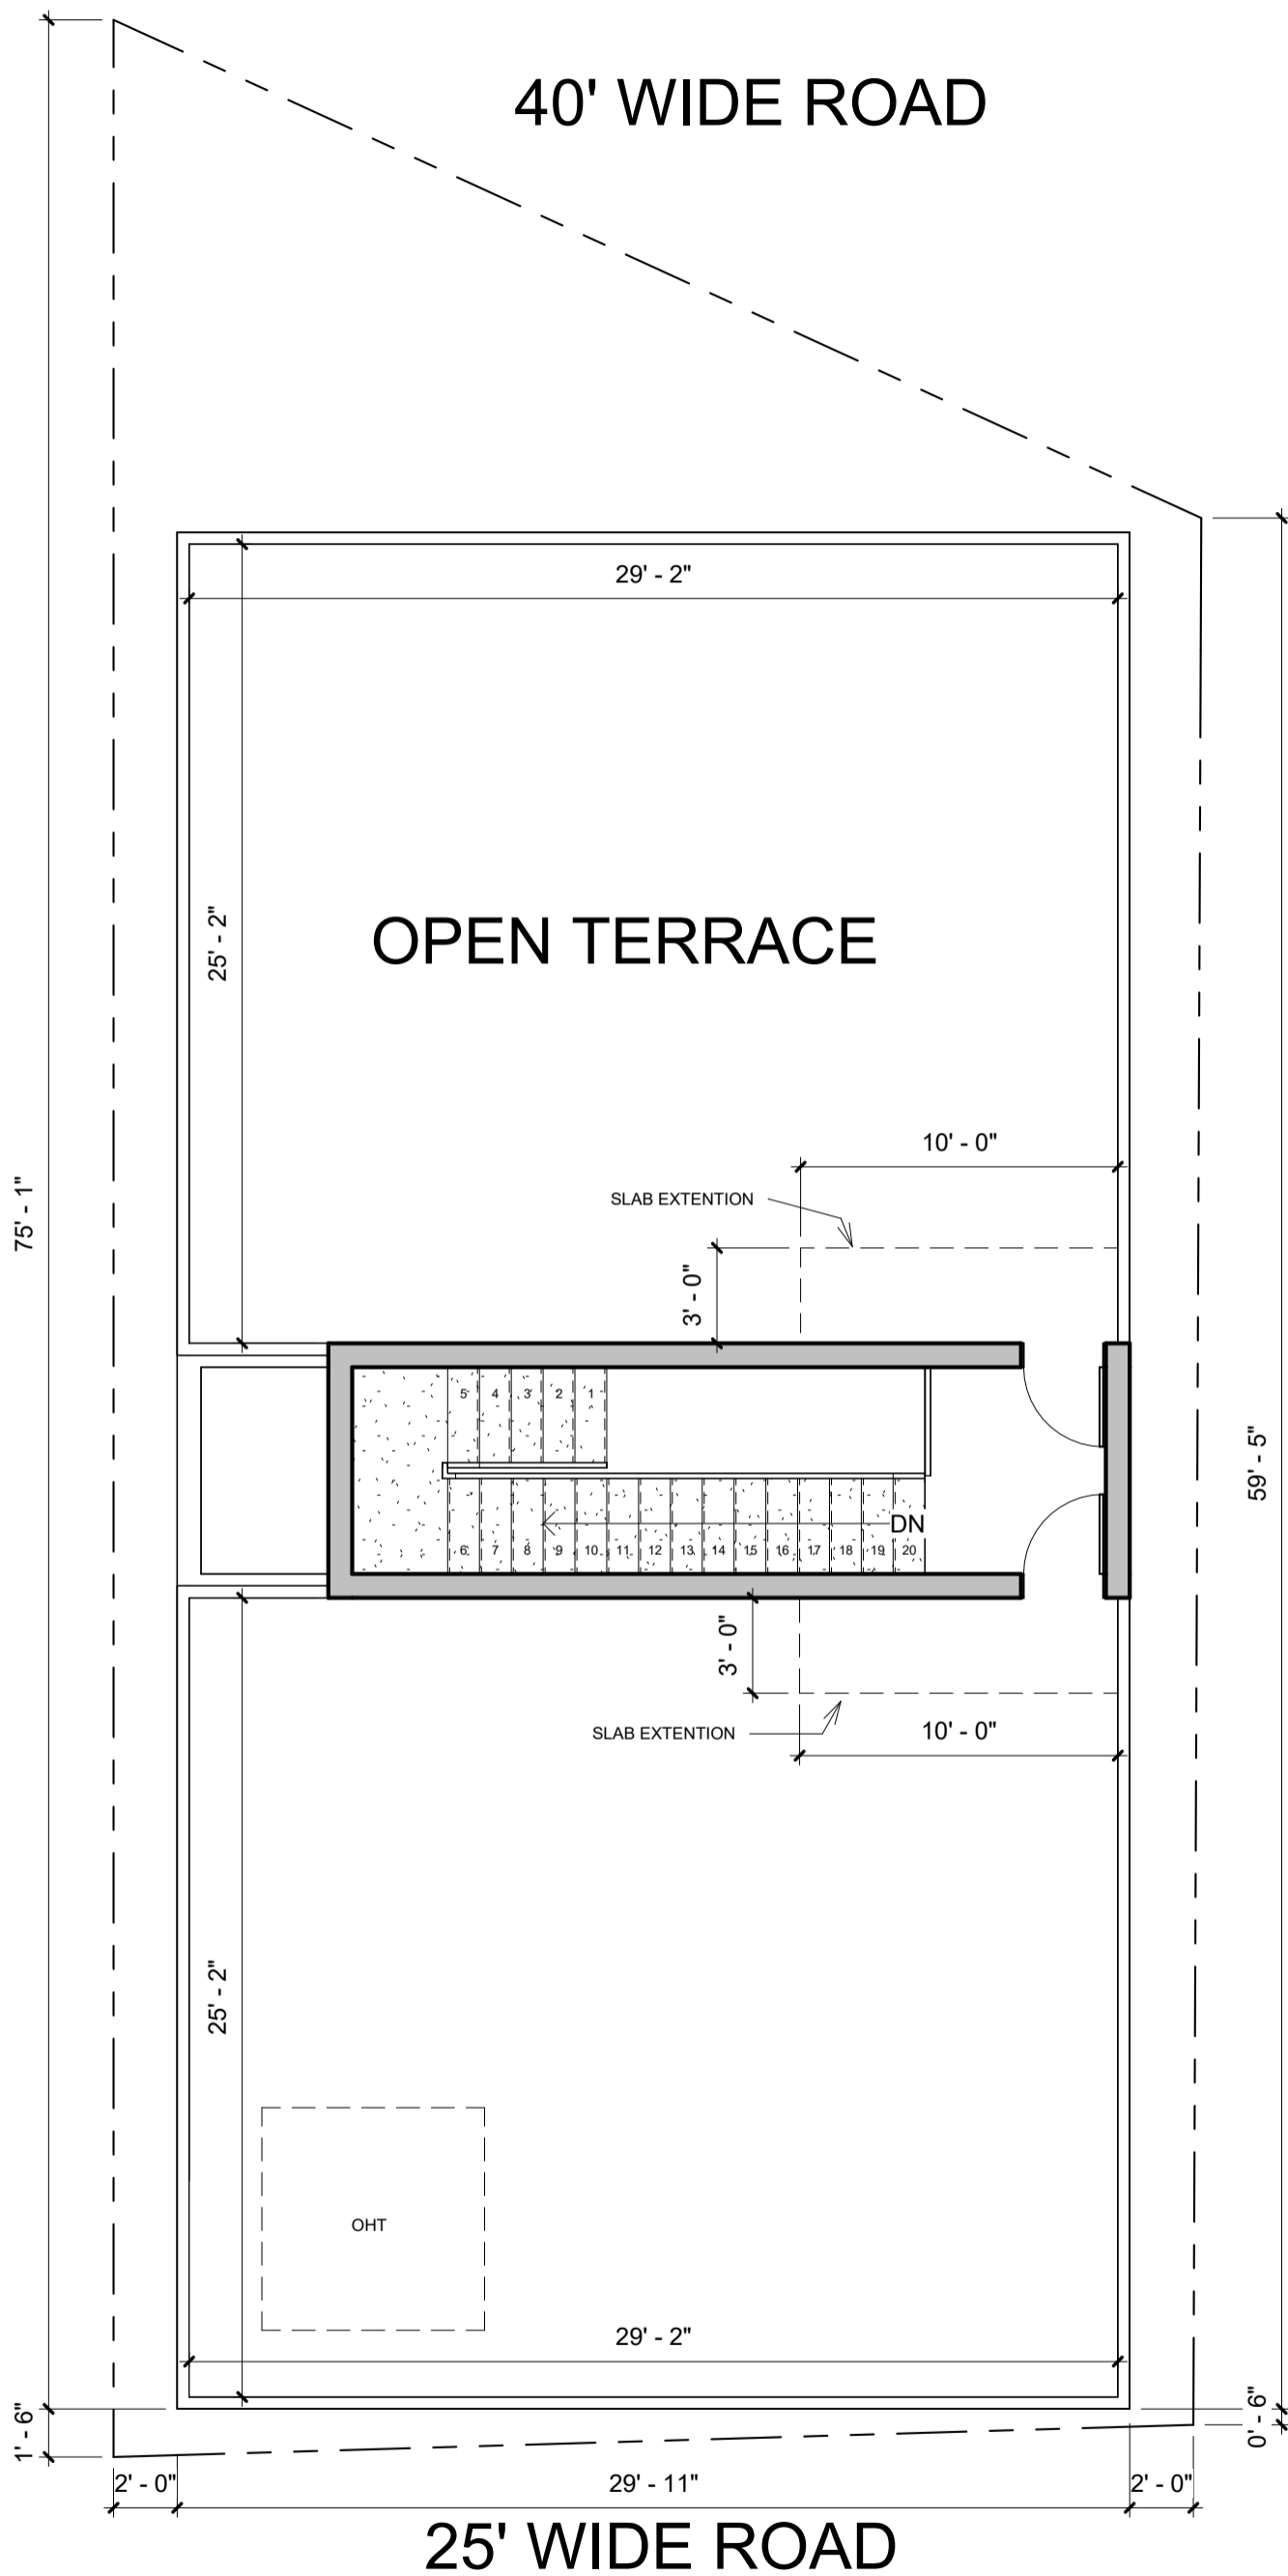

NOTES:

- Opening schedule may change according to the structural design.
- The layout of columns and beams may change according to the structural design.
- Number of steps may change according to the plinth and parking height desired.
- Thickness of walls is only proposed. It may have to change based on the structural design to avoid column/beam projections.
- The Contractor and the Consultant shall bear no responsibility whatsoever where any drawings provided by it/them in relation to the project / Said Works, does not comply with any applicable laws including the bye-laws of the building/society where such project is situated. Further, it is clarified that it shall be the responsibility of the Owner to ensure any and all compliance of the drawings provided by the Contractor/Consultant.

REV.

CONCEPT - R0

AREA STATEMENT

Area Schedule (Gross Building)	
Name	Area

TERRACE	
BUILTUP AREA	239 SF
COVERED TERRACE	31 SF
COVERED TERRACE	31 SF

302 SF Door Schedule				
Mark	Width	Height	Count	Area

TERRACE				
D2	2' - 6"	7' - 0"	2	35 SF
2				35 SF
26				511 SF

LEGENDS

FLOOR TO FLOOR HEIGHT IS 10'0"
 PLINTH - 2'6"
 STEP UP FOR TOILETS
 RISER IS 6 INCH
 THREAD IS 11 INCH
 SUMP 4000ltrs
 OHT 6000ltrs

ARCHITECT

AR.Ganesh

Brick & Bolt

Clayworks, 16/2 ,m 2nd Floor,
 Sobha Alexander Plaza,
 Commissariat Rd, Ashok Nagar,
 Bengaluru, Karnataka 560025

Project
Mrs. Latha Devi

CRN
 322413

Drg. No.
 A104

Date
 28/03/2024

NORTH

Drawing Title
 TERRACE

Scale
 1 : 70

