

NOTES:

- Opening schedule may change according to the structural design.
- The layout of columns and beams may change according to the structural design.
- Number of steps may change according to the plinth and parking height desired.
- Thickness of walls is only proposed. It may have to change based on the structural design to avoid column/beam projections.
- The Contractor and the Consultant shall bear no responsibility whatsoever where any drawings provided by it/them in relation to the project / Said Works, does not comply with any applicable laws including the bye-laws of the building/society where such project is situated. Further, it is clarified that it shall be the responsibility of the Owner to ensure any and all compliance of the drawings provided by the Contractor/Consultant.

REV.
ITERATION - R1

AREA STATEMENT

Name	Area
ROAD LEVEL	
SITE	2130 ft ²
	2130 ft ²
STILT FLOOR LEVEL	
SLAB PROJECTION	37 ft ²
Area	131 ft ²
SLAB PROJECTION	133 ft ²
SLAB PROJECTION	150 ft ²
PARKING	1168 ft ²
	1618 ft ²


LEGENDS

ARCHITECT
AR.V.ROHIT

NOTE:

- PLINTH HEIGHT IS 3FT
- FFL - FFL ; FIRST FLOOR @11FT ; STILT FLOOR @10FT ; TERRACE FLOOR @10FT
- ALL WASHROOMS ARE **SUNKEN**

<p>Hive Space, Ground Floor, Ramalayam rd, Laxmi Cyber city, Kondapur, Hyderabad, Telangana 500084</p>	<p>Project</p> <p>MR.LALIT MOHAN</p>	<p>CRN</p> <p>95361</p>	<p>Drg. No.</p> <p>A101</p>	<p>Date</p> <p>07-FEB-2023</p>	<p>NORTH</p>
		<p>Drawing Title</p> <p>STILT FLOOR PLAN</p>		<p>Scale</p> <p>1 : 70</p>	

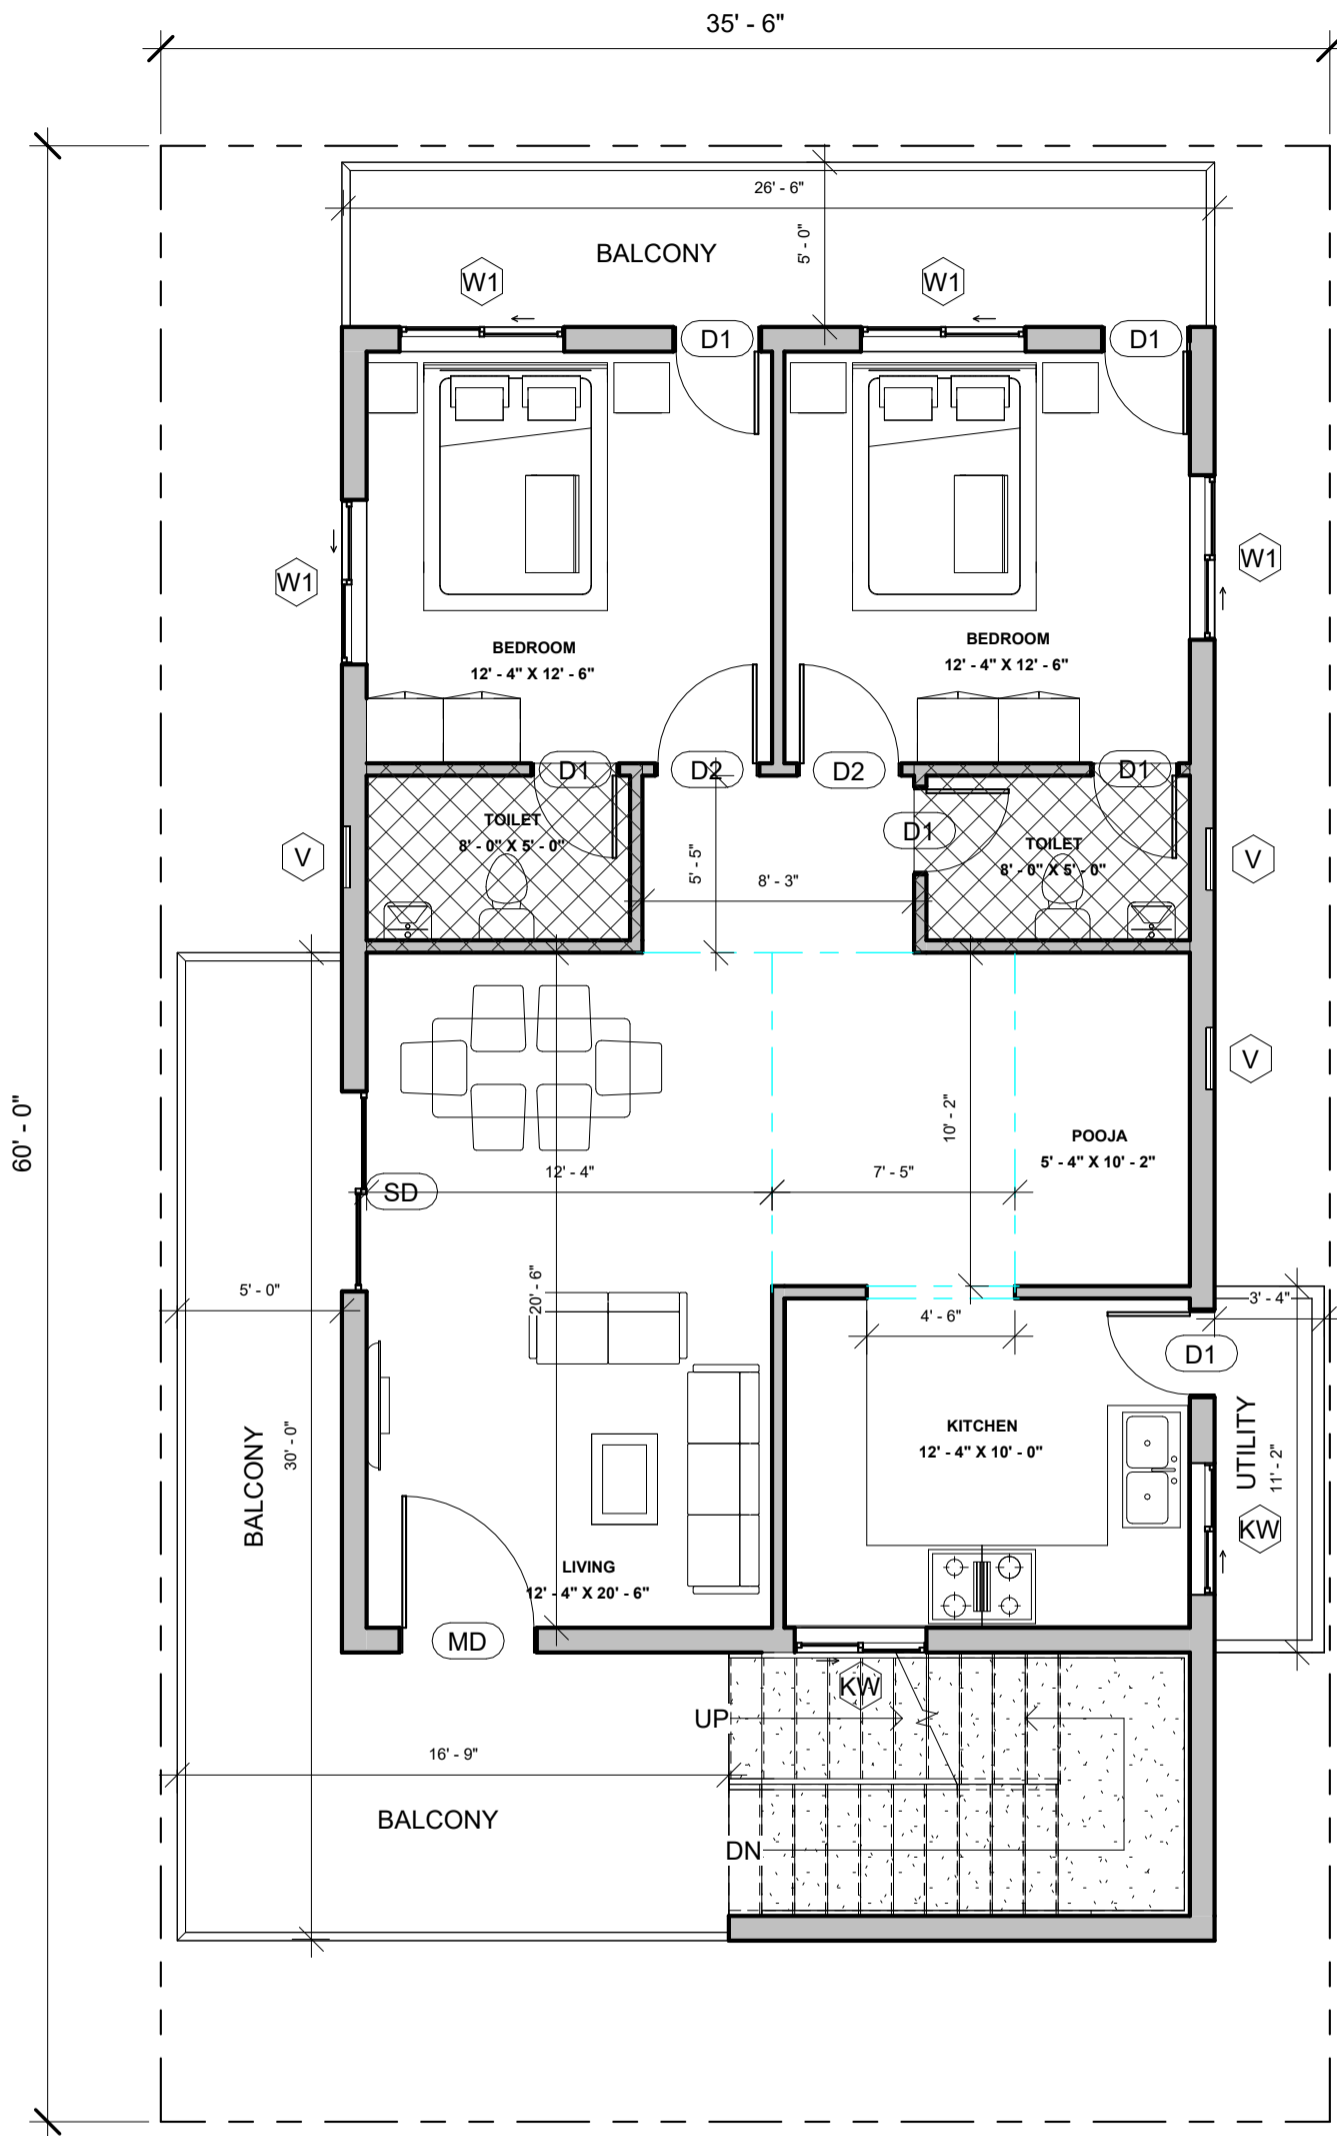

NOTES:

- Opening schedule may change according to the structural design.
- The layout of columns and beams may change according to the structural design.
- Number of steps may change according to the plinth and parking height desired.
- Thickness of walls is only proposed. It may have to change based on the structural design to avoid column/beam projections.
- The Contractor and the Consultant shall bear no responsibility whatsoever where any drawings provided by it/them in relation to the project / Said Works, does not comply with any applicable laws including the bye-laws of the building/society where such project is situated. Further, it is clarified that it shall be the responsibility of the Owner to ensure any and all compliance of the drawings provided by the Contractor/Consultant.

REV.
ITERATION - R1

AREA STATEMENT

Name	Area
FIRST FLOOR LEVEL	
UTILITY	37 ft ²
BALCONY	133 ft ²
BALCONY	253 ft ²
Area	1196 ft ²
	1618 ft ²

SUNKEN SLAB AREA - 141 SQFT

Door Schedule		
Mark	Width	Height
FIRST FLOOR LEVEL		
D1	2' - 6"	7' - 0"
D2	3' - 0"	7' - 0"
MD	4' - 0"	7' - 0"
SD	6' - 0"	7' - 0"

Window Schedule				
Mark	Width	Height	Count	Area
FIRST FLOOR LEVEL				
V	2' - 0"	2' - 0"	3	12 ft ²
KW	4' - 0"	3' - 0"	2	24 ft ²
W1	5' - 0"	4' - 0"	4	80 ft ²
			9	116 ft ²

LEGENDS



ARCHITECT

AR.V.ROHIT

Brick & Bolt

Hive Space, Ground Floor,
Ramalayam rd,
Laxmi Cyber city,
Kondapur,
Hyderabad, Telangana 500084

Project
MR.LALIT MOHAN

CRN
95361


Drg. No.
A102

Date
07-FEB-2023

Drawing Title
FIRST FLOOR PLAN

Scale
1 : 70



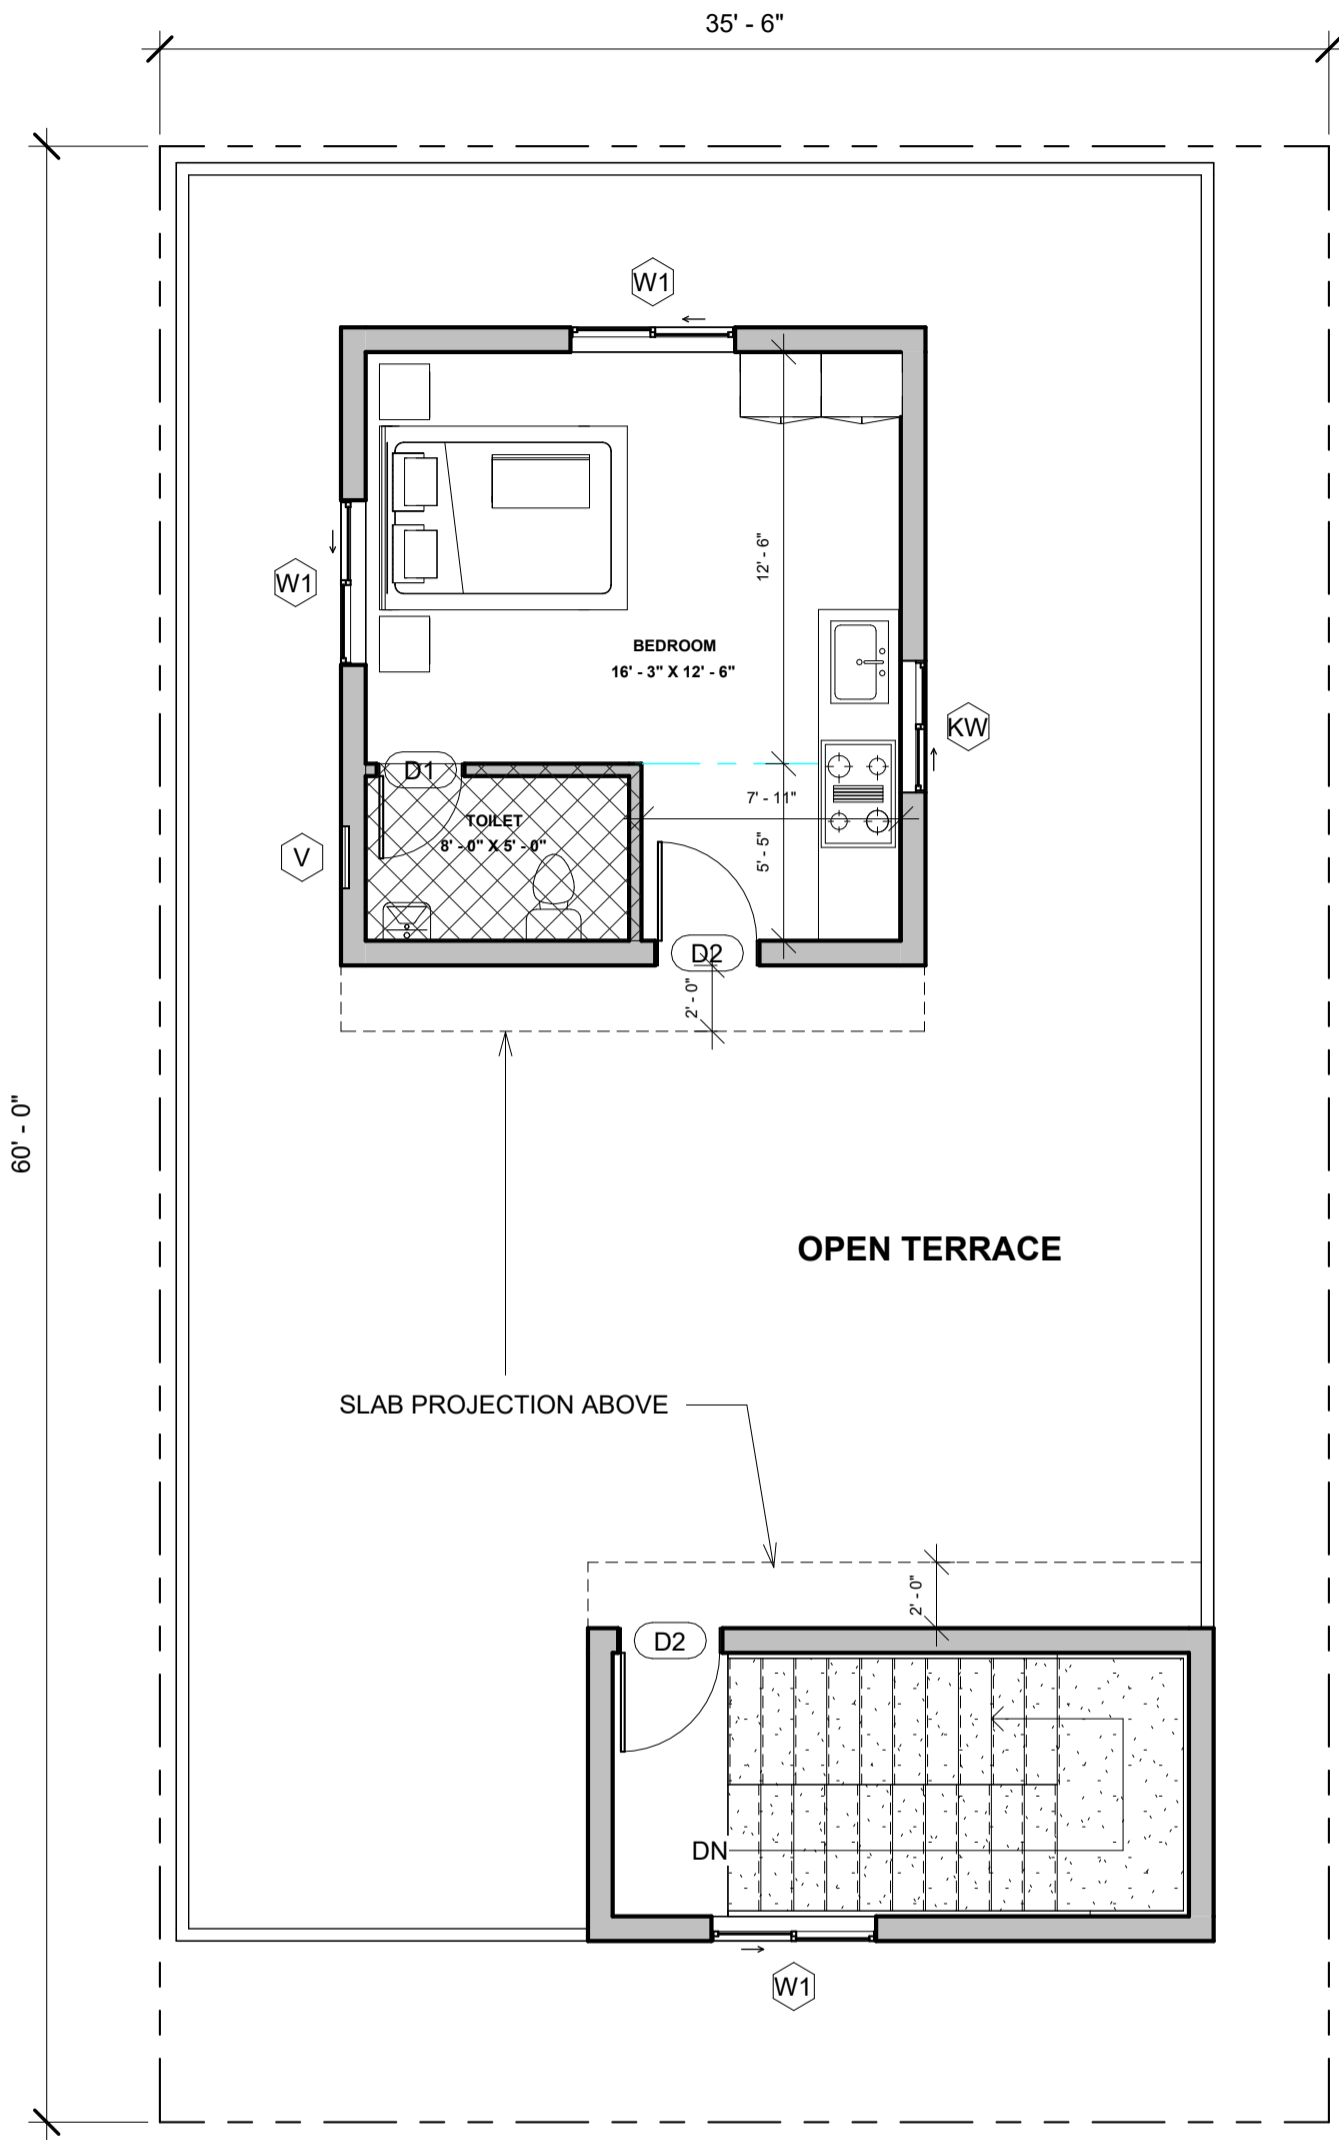

NOTES:

- Opening schedule may change according to the structural design.
- The layout of columns and beams may change according to the structural design.
- Number of steps may change according to the plinth and parking height desired.
- Thickness of walls is only proposed. It may have to change based on the structural design to avoid column/beam projections.
- The Contractor and the Consultant shall bear no responsibility whatsoever where any drawings provided by it/them in relation to the project / Said Works, does not comply with any applicable laws including the bye-laws of the building/society where such project is situated. Further, it is clarified that it shall be the responsibility of the Owner to ensure any and all compliance of the drawings provided by the Contractor/Consultant.

REV.

ITERATION - R1

AREA STATEMENT

Name	Area
TERRACE FLOOR LEVEL	
Area	219 ft ²
Area	379 ft ²
	597 ft ²

LEGENDS



SUNKEN SLAB

ARCHITECT

AR.V.ROHIT

Door Schedule		
Mark	Width	Height
TERRACE FLOOR LEVEL		
D1	2' - 6"	7' - 0"
D2	3' - 0"	7' - 0"

Window Schedule				
Mark	Width	Height	Count	Area
TERRACE FLOOR LEVEL				
V	2' - 0"	2' - 0"	1	4 ft ²
KW	4' - 0"	3' - 0"	1	12 ft ²
W1	5' - 0"	4' - 0"	3	60 ft ²
			5	76 ft ²
Grand total			14	192 ft ²

Brick & Bolt

Hive Space, Ground Floor,
Ramalayam rd,
Laxmi Cyber city,
Kondapur,
Hyderabad, Telangana 500084

Project

MR.LALIT MOHAN


CRN
95361

Drg. No.
A103

Date
07-FEB-2023

Drawing Title
TERRACE FLOOR PLAN

Scale
1 : 70

 

NORTH