

Door Schedule			
Mark	Width	Height	Count

GROUND FLOOR LEVEL

D1	3' - 0"	7' - 0"	1
D2	2' - 6"	7' - 0"	1
MD	4' - 0"	7' - 0"	1
OP	3' - 0"	7' - 0"	1

Window Schedule				
Mark	Sill Height	Width	Height	Count

GROUND FLOOR LEVEL

KW1	4' - 0"	4' - 0"	3' - 0"	2
V1	5' - 0"	2' - 0"	2' - 0"	1
W1	3' - 0"	3' - 0"	4' - 0"	3
W3	3' - 0"	4' - 0"	4' - 0"	1
W4	4' - 0"	6' - 0"	4' - 0"	1

- NOTES:
- Opening schedule may change according to the structural design.
 - The layout of columns and beams may change according to the structural design.
 - Number of steps may change according to the plinth and parking height desired.
 - Thickness of walls is only proposed. It may have to change based on the structural design to avoid column/beam projections.
 - The Contractor and the Consultant shall bear no responsibility whatsoever where any drawings provided by it/them in relation to the project / Said Works, does not comply with any applicable laws including the bye-laws of the building/society where such project is situated. Further, it is clarified that it shall be the responsibility of the Owner to ensure any and all compliance of the drawings provided by the Contractor/Consultant.

REV.
CONCEPT - R1

AREA STATEMENT

Area Schedule (Gross...		
Level	Name	Area

GROUND FLOOR LEVEL

GROUND FLOOR LEVEL	BUILTUP AREA	535 SF
GROUND FLOOR LEVEL	PARKING AREA	393 SF
GROUND FLOOR LEVEL	STAIRCASE AREA	55 SF
GROUND FLOOR LEVEL	SLAB PROJECTION	116 SF

GROUND FLOOR LEVEL 1098 SF

LEGENDS

- EXTERNAL WALL-6"
- INTERNAL WALL-4"
- PLINTH HT-20" ROAD LVL
- FFL-10'0"
- COMPOUND WALL-4" THICK - 117.8 RFT
- ALL TOILET ARE STEP UP

ARCHITECT
AR.KIRANJEET M

Brick & Bolt

Clayworks CBD, Shoba Alexader
Plaza, Ashok Nagar, Bengaluru,
Karnataka- 560025

Project
Residence for Mr. SUKESH

CRN
234527


Drg. No.
A104

Date
31-08-23

Drawing Title
GROUND FLOOR PLAN-R0 PLINTH BEAM

Scale
1 : 55



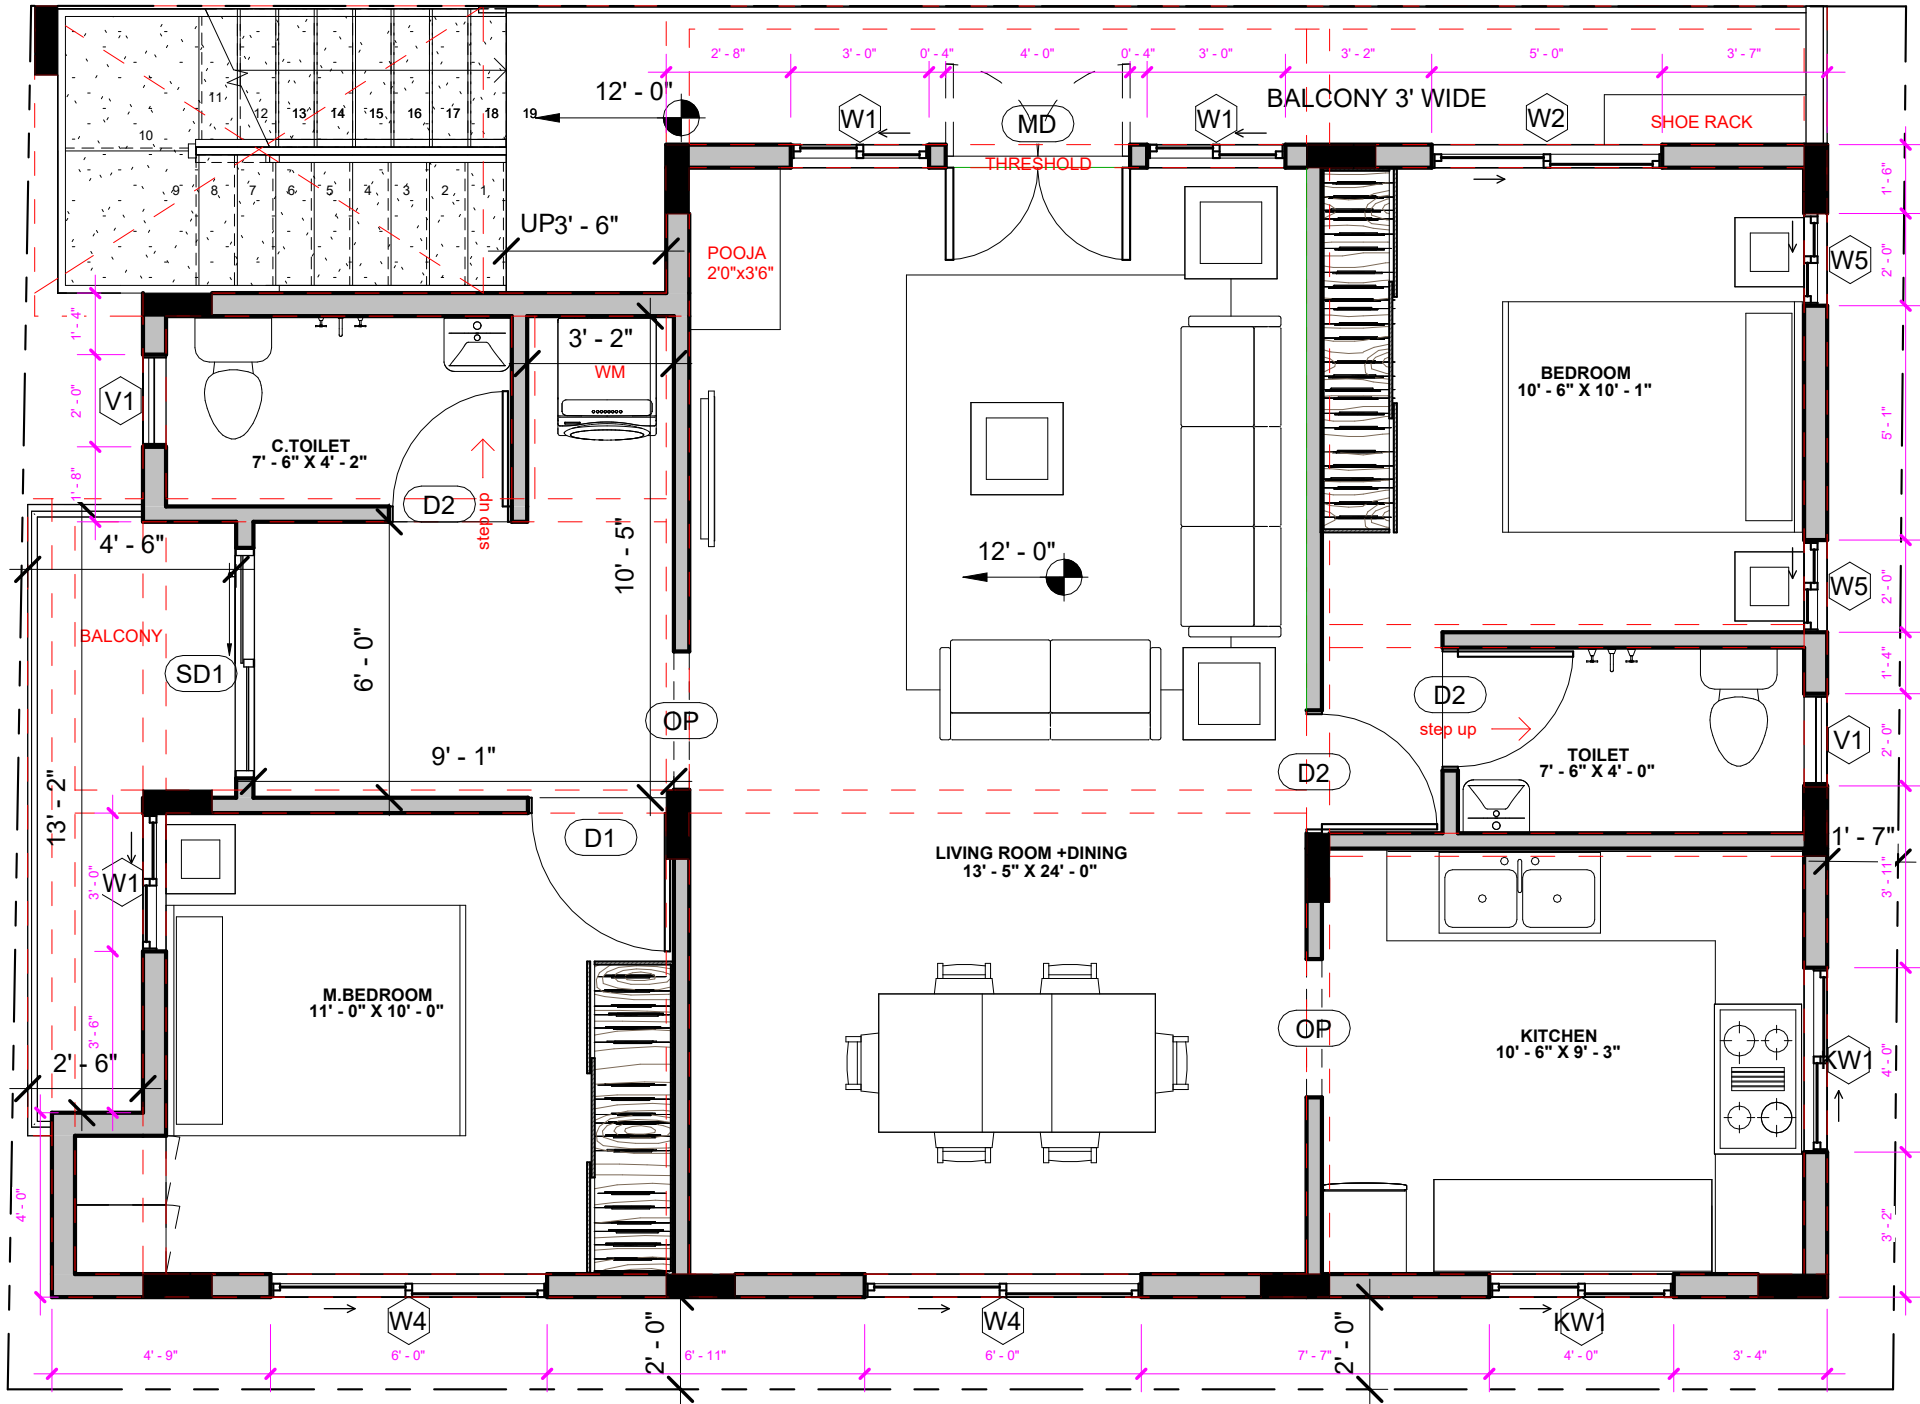

Door Schedule			
Mark	Width	Height	Count

FIRST FLOOR LEVEL

D1	3' - 0"	7' - 0"	1
D2	2' - 6"	7' - 0"	3
MD	4' - 0"	7' - 0"	1
OP	3' - 0"	7' - 0"	2
SD1	5' - 0"	7' - 0"	1

Window Schedule				
Mark	Sill Height	Width	Height	Count

FIRST FLOOR LEVEL

KW1	4' - 0"	4' - 0"	3' - 0"	2
V1	5' - 0"	2' - 0"	2' - 0"	2
W1	3' - 0"	3' - 0"	4' - 0"	3
W2	3' - 0"	5' - 0"	4' - 0"	1
W4	3' - 0"	6' - 0"	4' - 0"	2
W5	3' - 0"	2' - 0"	4' - 0"	2

- NOTES:
- Opening schedule may change according to the structural design.
 - The layout of columns and beams may change according to the structural design.
 - Number of steps may change according to the plinth and parking height desired.
 - Thickness of walls is only proposed. It may have to change based on the structural design to avoid column/beam projections.
 - The Contractor and the Consultant shall bear no responsibility whatsoever where any drawings provided by it/them in relation to the project / Said Works, does not comply with any applicable laws including the bye-laws of the building/society where such project is situated. Further, it is clarified that it shall be the responsibility of the Owner to ensure any and all compliance of the drawings provided by the Contractor/Consultant.

REV.
CONCEPT - R1

AREA STATEMENT

Area Schedule (Gross...		
Level	Name	Area

FIRST FLOOR LEVEL

FIRST FLOOR LEVEL	BUILTUP AREA	870 SF
FIRST FLOOR LEVEL	BALCONY	48 SF
FIRST FLOOR LEVEL	STAIRCASE AREA	61 SF
FIRST FLOOR LEVEL	PASSAGE	100 SF

FIRST FLOOR LEVEL 1079 SF
Grand total 2177 SF

LEGENDS

- EXTERNAL WALL-6"
- INTERNAL WALL-4"
- PLINTH HT-20" ROAD LVL
- FFL-10'0"
- COMPOUND WALL-4" THICK - 117.8 RFT
- ALL TOILET ARE STEP UP

ARCHITECT
AR.KIRANJEET M

Brick & Bolt

Clayworks CBD, Shoba Alexader
Plaza, Ashok Nagar, Bengaluru,
Karnataka- 560025

Project
Residence for Mr. SUKESH

CRN
234527


Drawing Title
FIRST FLOOR PLAN-R0

Drg. No.
A106

Date
31-08-23

Scale
1 : 50



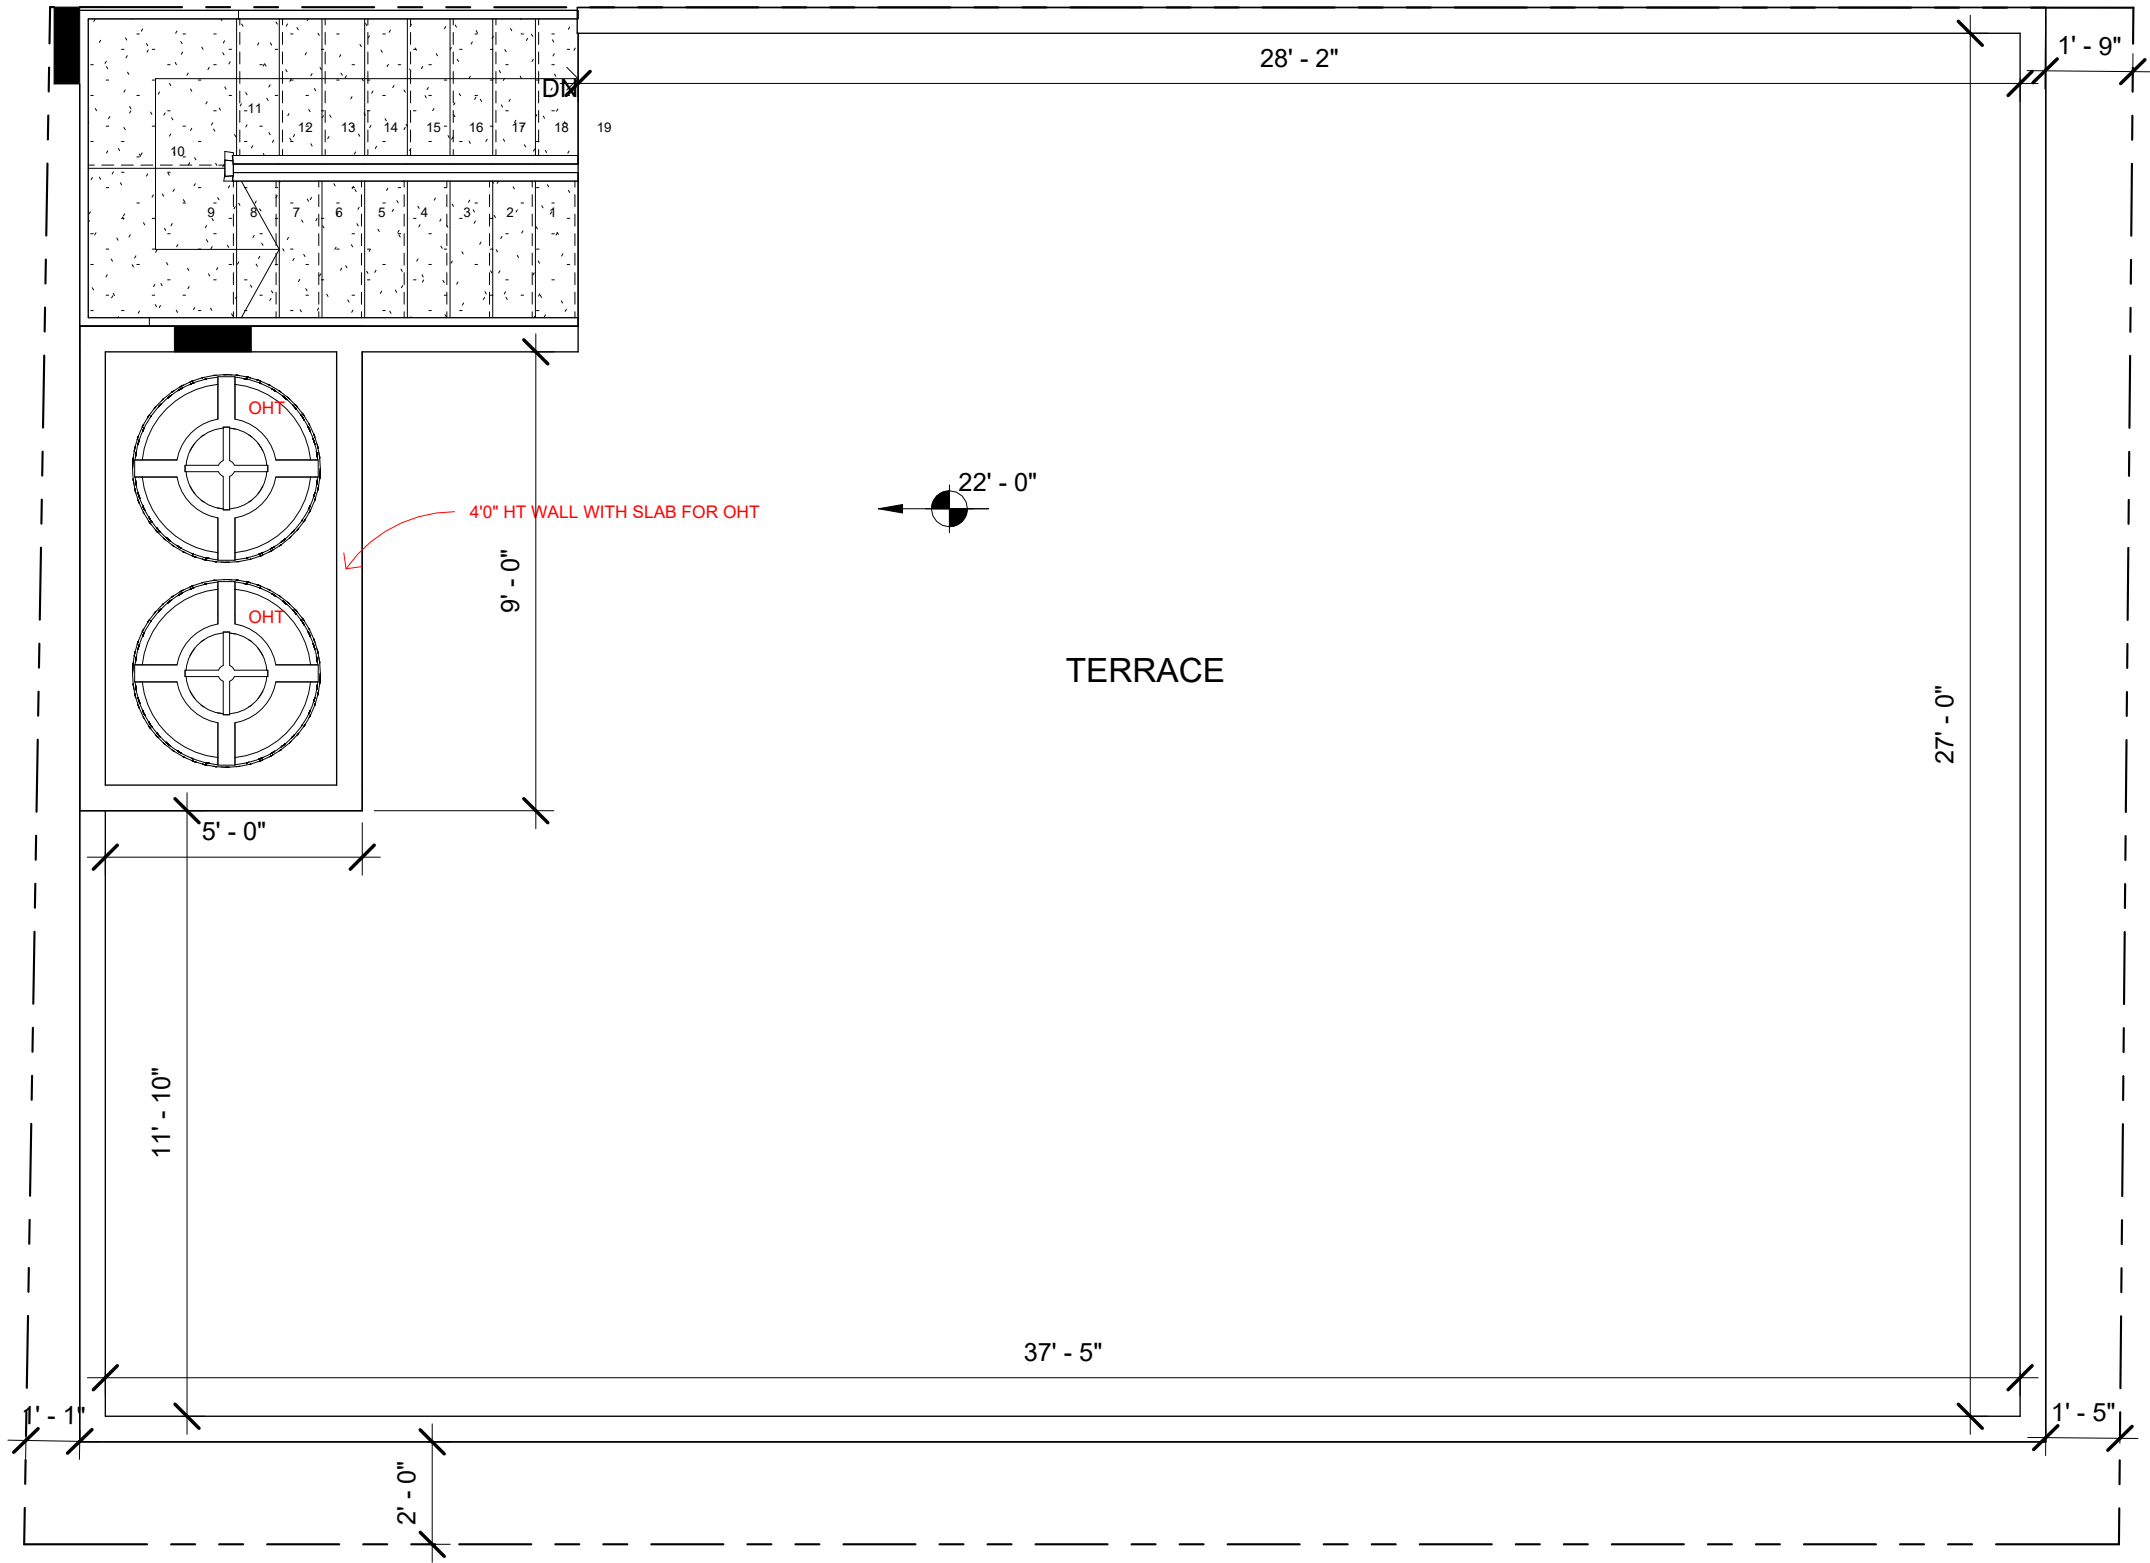

- NOTES:
- Opening schedule may change according to the structural design.
 - The layout of columns and beams may change according to the structural design.
 - Number of steps may change according to the plinth and parking height desired.
 - Thickness of walls is only proposed. It may have to change based on the structural design to avoid column/beam projections.
 - The Contractor and the Consultant shall bear no responsibility whatsoever where any drawings provided by it/them in relation to the project / Said Works, does not comply with any applicable laws including the bye-laws of the building/society where such project is situated. Further, it is clarified that it shall be the responsibility of the Owner to ensure any and all compliance of the drawings provided by the Contractor/Consultant.

REV.
CONCEPT - R1

AREA STATEMENT

- LEGENDS
- EXTERNAL WALL-6"
 - INTERNAL WALL-4"
 - PLINTH HT-20" ROAD LVL
 - FFL-10'0"
 - COMPOUND WALL-4" THICK
- 117.8 RFT
 - ALL TOILET ARE STEP UP

ARCHITECT
AR.KIRANJEET M

Brick & Bolt

Clayworks CBD, Shoba Alexander
Plaza, Ashok Nagar, Bengaluru,
Karnataka- 560025

Project
Residence for Mr. SUKESH

CRN
234527

Drg. No.
A107

Date
31-08-23

Drawing Title
TERRACE FLOOR PLAN-R0

Scale
1 : 45

