


Area statement:

1. Builtup area: 1486 sqft
2. Balcony: 167.50 sqft
3. Cutout: 20.48 sqft

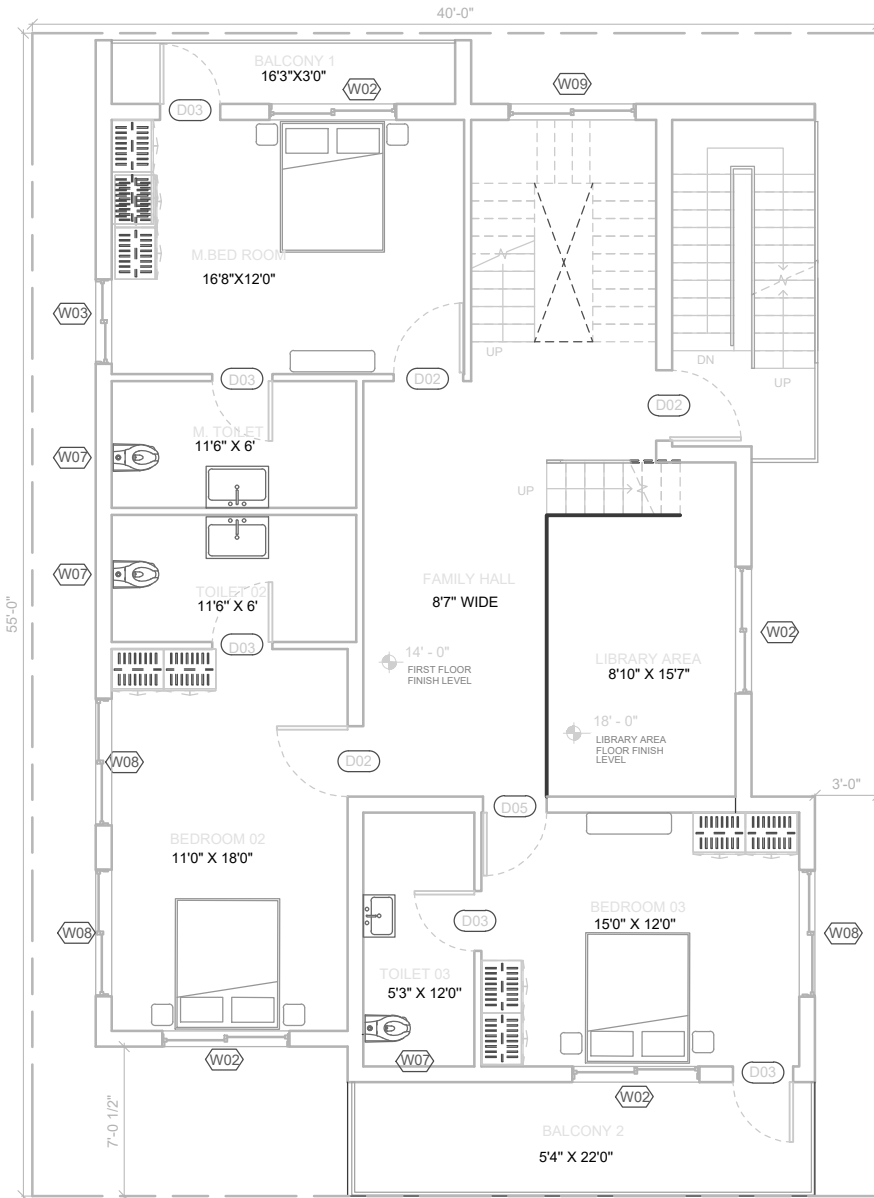

FIRST FLOOR DOOR SCHEDULE						
From Room Name	Type Mark	Sill Height	Width	Height	Head Height	Comments
BEDROOM 02	D02	0' - 0"	3' - 4"	7' - 0"	7' - 0"	
M. BED ROOM	D02	0' - 0"	3' - 4"	7' - 0"	7' - 0"	
FAMILY HALL	D02	0' - 0"	3' - 4"	7' - 0"	7' - 0"	EXTERNAL STAIRCASE
M. TOILET	D03	0' - 0"	2' - 10"	7' - 0"	7' - 0"	
TOILET 03	D03	0' - 0"	2' - 10"	7' - 0"	7' - 0"	
TOILET 02	D03	0' - 0"	2' - 10"	7' - 0"	7' - 0"	
BALCONY 1	D03	0' - 0"	2' - 10"	7' - 0"	7' - 0"	
BALCONY 2	D03	0' - 0"	2' - 10"	7' - 0"	7' - 0"	
BEDROOM 03	D04	0' - 0"	3' - 0"	7' - 0"	7' - 0"	

FIRST FLOOR WINDOW SCHEDULE						
From Room Name	Type Mark	Sill Height	Width	Height	Head Height	Comments
BEDROOM 02	W02	3' - 6"	6' - 0"	3' - 6"	7' - 0"	
BALCONY 2	W02	3' - 6"	6' - 0"	3' - 6"	7' - 0"	
BALCONY 1	W02	3' - 6"	6' - 0"	3' - 6"	7' - 0"	
LIBRARY AREA	W02	3' - 6"	6' - 0"	3' - 6"	7' - 0"	
M. BED ROOM	W03	3' - 0"	4' - 0"	4' - 0"	7' - 0"	
BALCONY 2	W07	5' - 0"	3' - 0"	2' - 0"	7' - 0"	
TOILET 02	W07	5' - 0"	3' - 0"	2' - 0"	7' - 0"	
M. TOILET	W07	5' - 0"	3' - 0"	2' - 0"	7' - 0"	
BEDROOM 03	W08	3' - 0"	6' - 0"	4' - 0"	7' - 0"	
BEDROOM 02	W08	3' - 0"	6' - 0"	4' - 0"	7' - 0"	
BEDROOM 02	W08	3' - 0"	6' - 0"	4' - 0"	7' - 0"	
FAMILY HALL	W09	-5' - 0"	6' - 0"	15' - 0"	10' - 0"	STAIRCASE

**Brick & Bolt**  
ClayWorks CBD, Shoba Alexander Plaza, Ashok Nagar, Bengaluru, Karnataka 560025

NOTES:  
-All dimensions are in feet and inches.  
-Drawings to be read & not measured.  
Details will supercede all drawings.

Project  
**RESIDENCE FOR MR. ROHIT**

Project No. CRN82830  
Drg. No. A101  
Date 9/08/21  
Drawing Title  
**FIRST FLOOR PLAN - V3**  
Scale As indicated

