

**NOTES:**

- Opening schedule may change according to the structural design.
- The layout of columns and beams may change according to the structural design.
- Number of steps may change according to the plinth and parking height desired.
- Thickness of walls is only proposed. It may have to change based on the structural design to avoid column/beam projections.
- The Contractor and the Consultant shall bear no responsibility whatsoever where any drawings provided by it/them in relation to the project / Said Works, does not comply with any applicable laws including the bye-laws of the building society where such project is situated. Further, it is clarified that it shall be the responsibility of the Owner to ensure any and all compliance of the drawings provided by the Contractor/Consultant.

**REV.**  
CONCEPT - R0

**AREA STATEMENT**

**LEGENDS**

**ARCHITECT**  
SWARALI WANI

**Brick & Bolt**  
Clayworks CBD, Shoba Alexander Plaza, Ashok Nagar, Bengaluru, Karnataka- 560025

Project  
**Residence for Mr. Darryl Jude Menezes**


CRN  
265746


Drg. No.  
A101

Drawing Title  
GROUND FLOOR PLAN-R1

Date  
07.03.24

Scale  
1 : 55

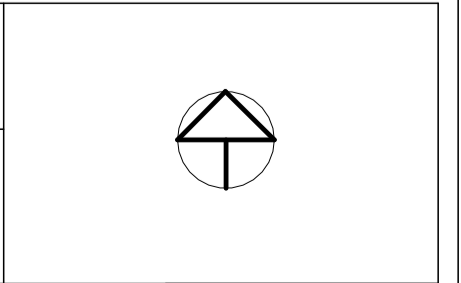

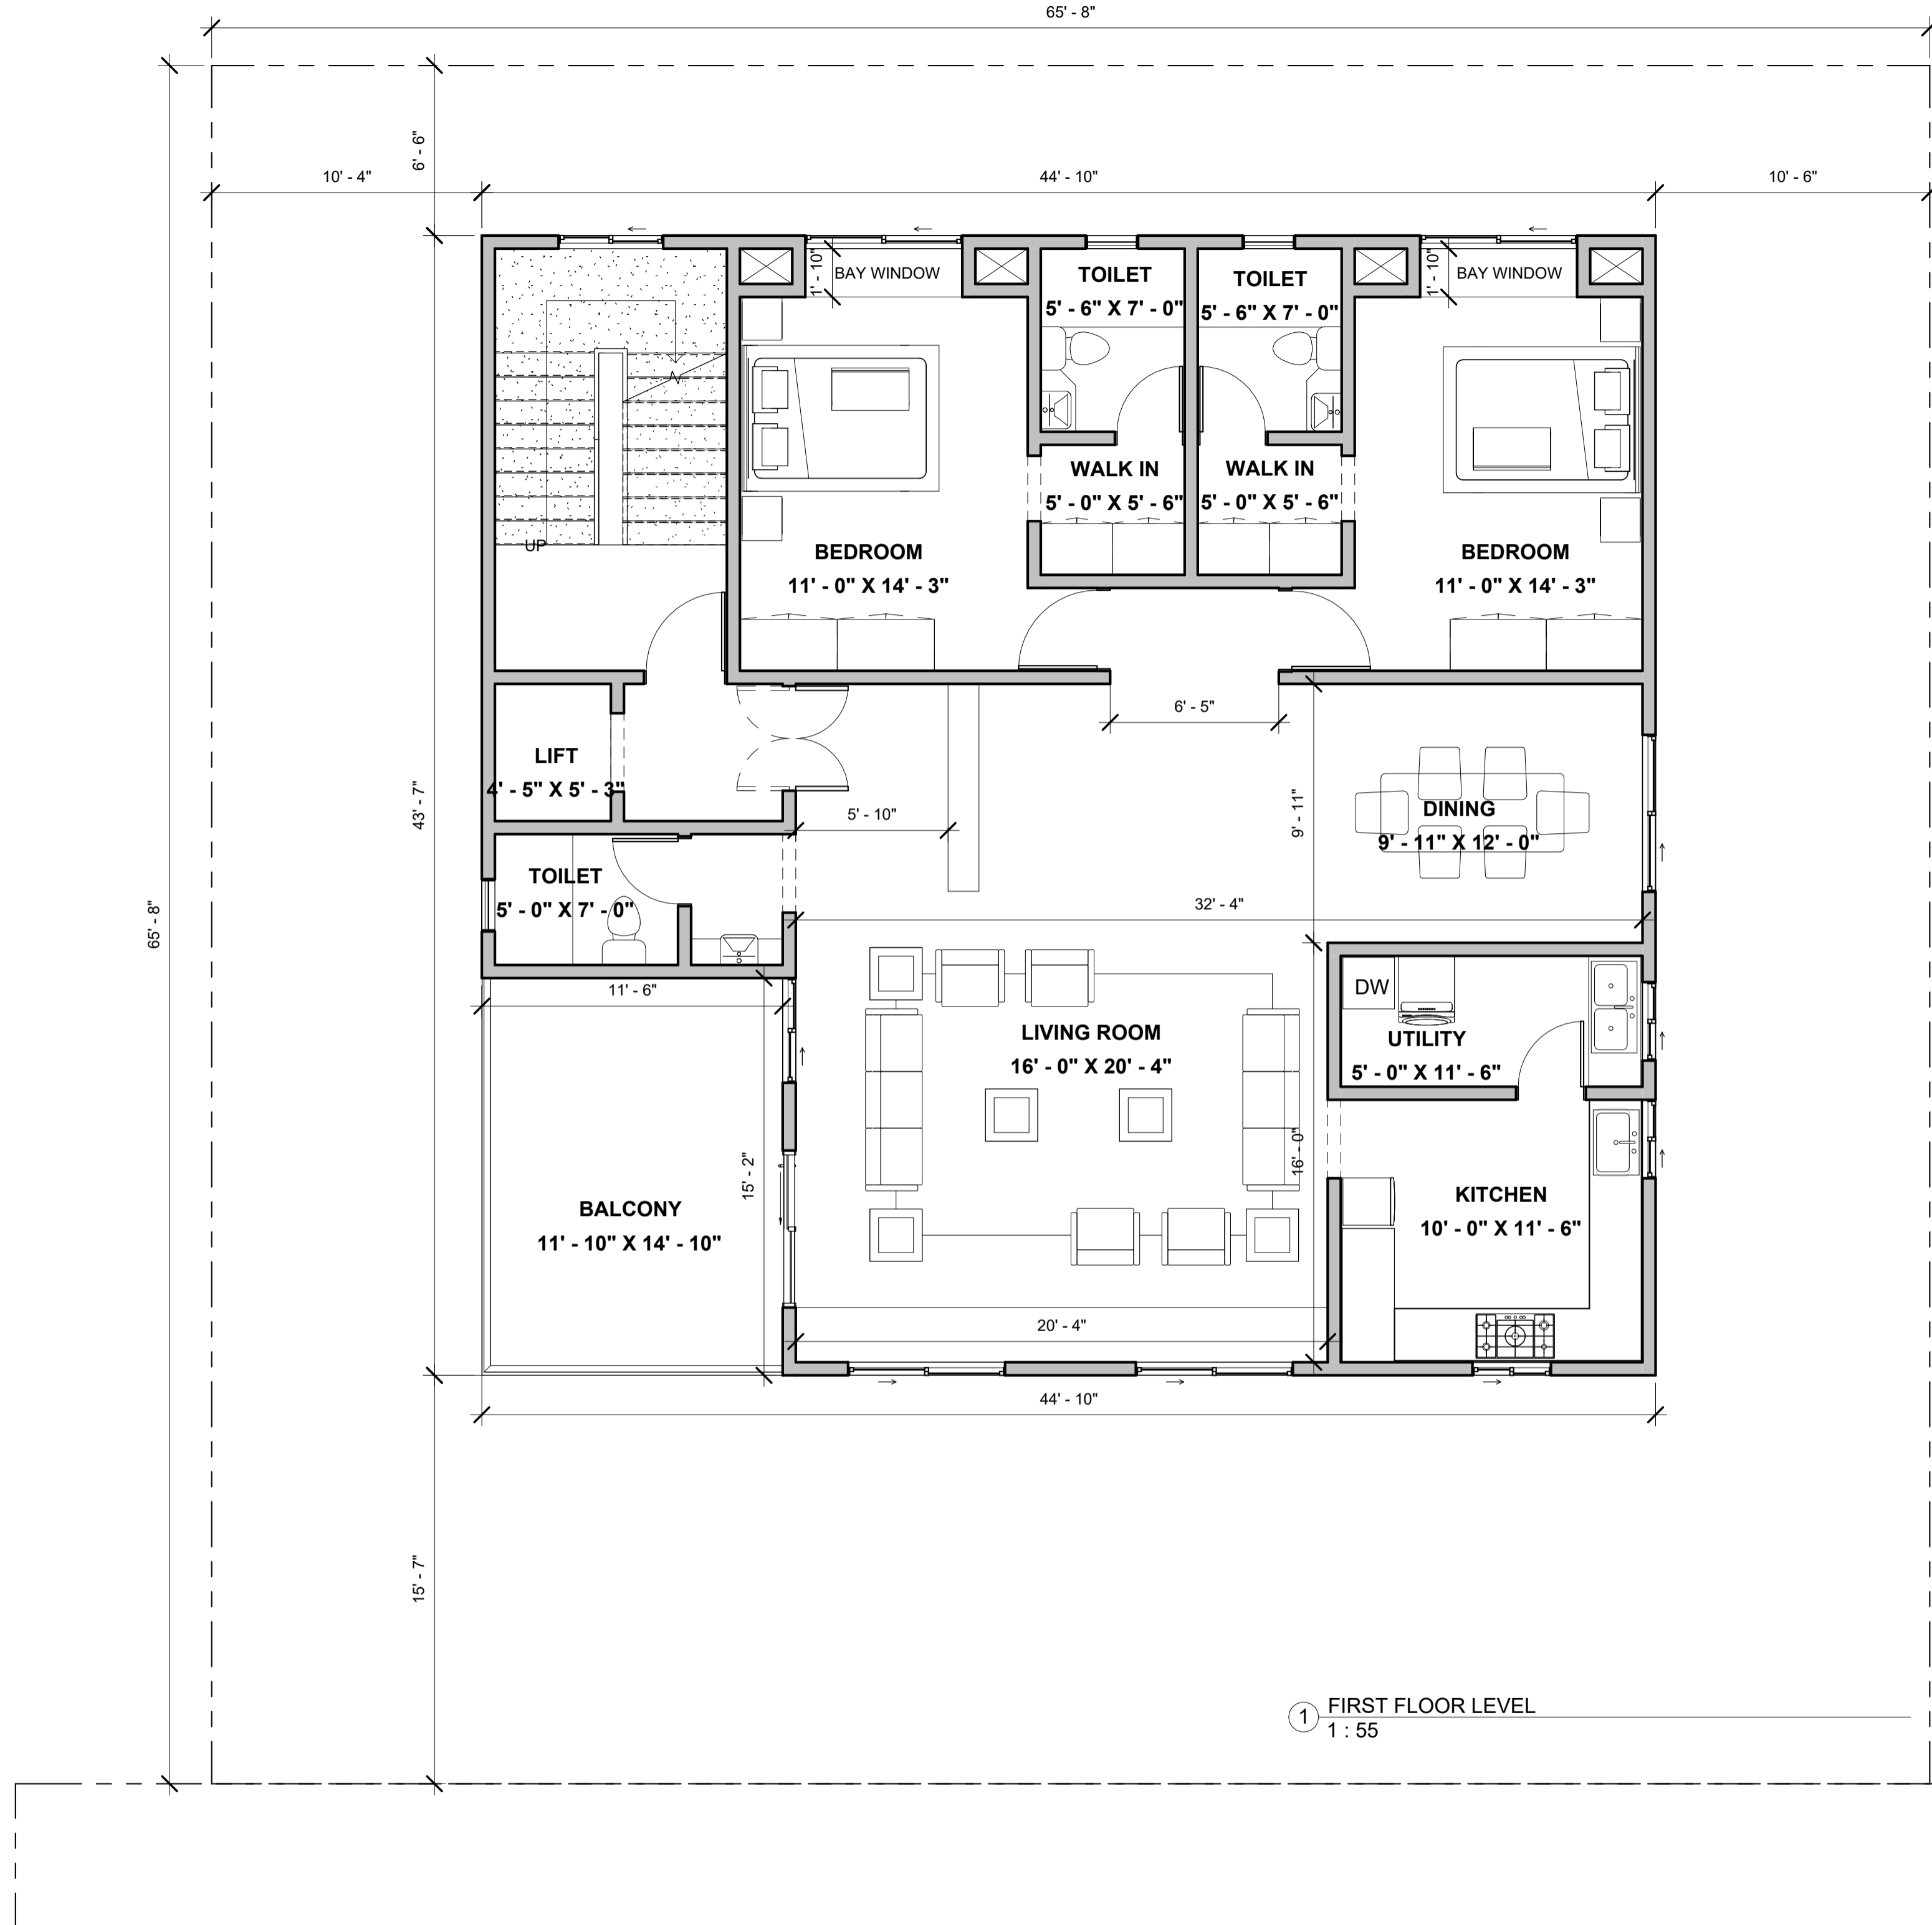

**NOTES:**

- Opening schedule may change according to the structural design.
- The layout of columns and beams may change according to the structural design.
- Number of steps may change according to the plinth and parking height desired.
- Thickness of walls is only proposed. It may have to change based on the structural design to avoid column/beam projections.
- The Contractor and the Consultant shall bear no responsibility whatsoever where any drawings provided by it/them in relation to the project / Said Works, does not comply with any applicable laws including the bye-laws of the building society where such project is situated. Further, it is clarified that it shall be the responsibility of the Owner to ensure any and all compliance of the drawings provided by the Contractor/Consultant.

**REV.**

CONCEPT - R0

**AREA STATEMENT**

**LEGENDS**

**ARCHITECT**  
SWARALI WANI

**Brick & Bolt**

Clayworks CBD, Shoba Alexander Plaza, Ashok Nagar, Bengaluru, Karnataka- 560025

Project

**Residence for Mr. Darryl Jude Menezes**

CRN  
265746


Drg. No.  
A102

Date  
07.03.24

Drawing Title  
FIRST FLOOR PLAN-R1

Scale  
1 : 55



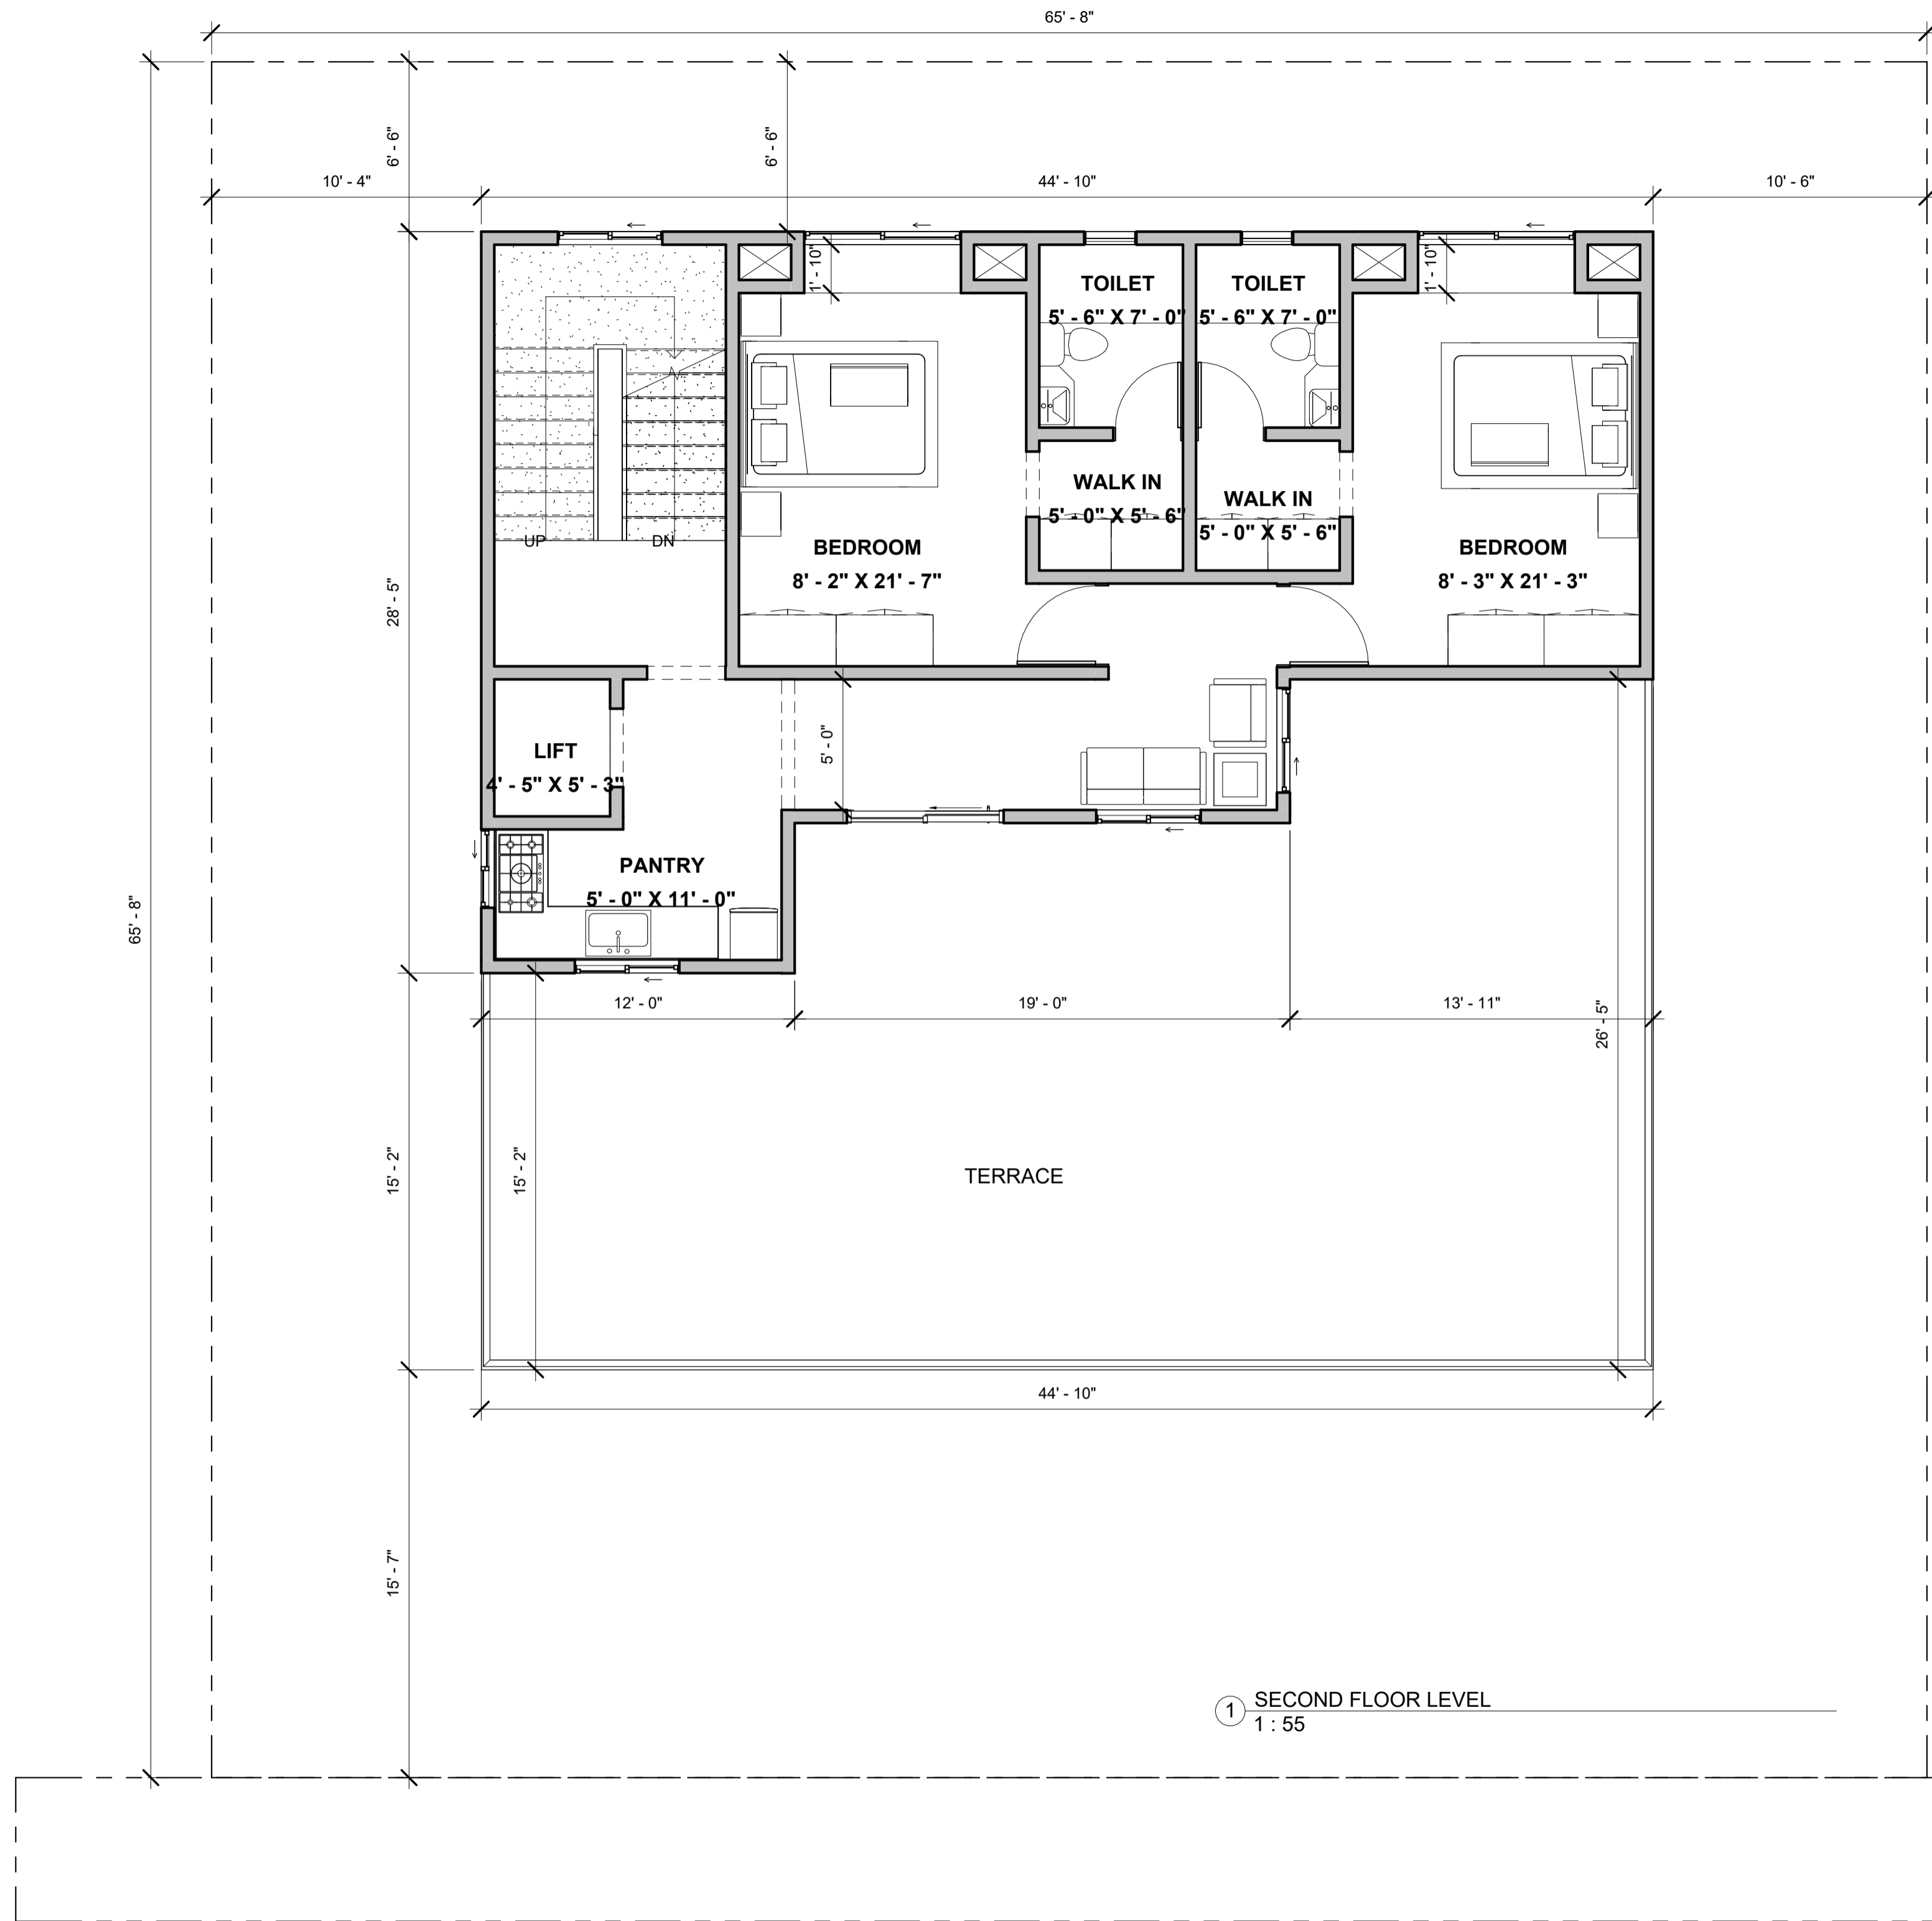

① SECOND FLOOR LEVEL  
1 : 55

**NOTES:**

- Opening schedule may change according to the structural design.
- The layout of columns and beams may change according to the structural design.
- Number of steps may change according to the plinth and parking height desired.
- Thickness of walls is only proposed. It may have to change based on the structural design to avoid column/beam projections.
- The Contractor and the Consultant shall bear no responsibility whatsoever where any drawings provided by it/them in relation to the project / Said Works, does not comply with any applicable laws including the bye-laws of the building society where such project is situated. Further, it is clarified that it shall be the responsibility of the Owner to ensure any and all compliance of the drawings provided by the Contractor/Consultant.

**REV.**

CONCEPT - R0

**AREA STATEMENT**

**LEGENDS**

**ARCHITECT**  
SWARALI WANI

**Brick & Bolt**

Clayworks CBD, Shoba Alexander Plaza, Ashok Nagar, Bengaluru, Karnataka- 560025

Project

**Residence for Mr. Darryl Jude Menezes**


CRN  
265746


Drg. No.  
A103

Date  
07.03.24

Drawing Title  
SECOND FLOOR PLAN-R1

Scale  
1 : 55

 

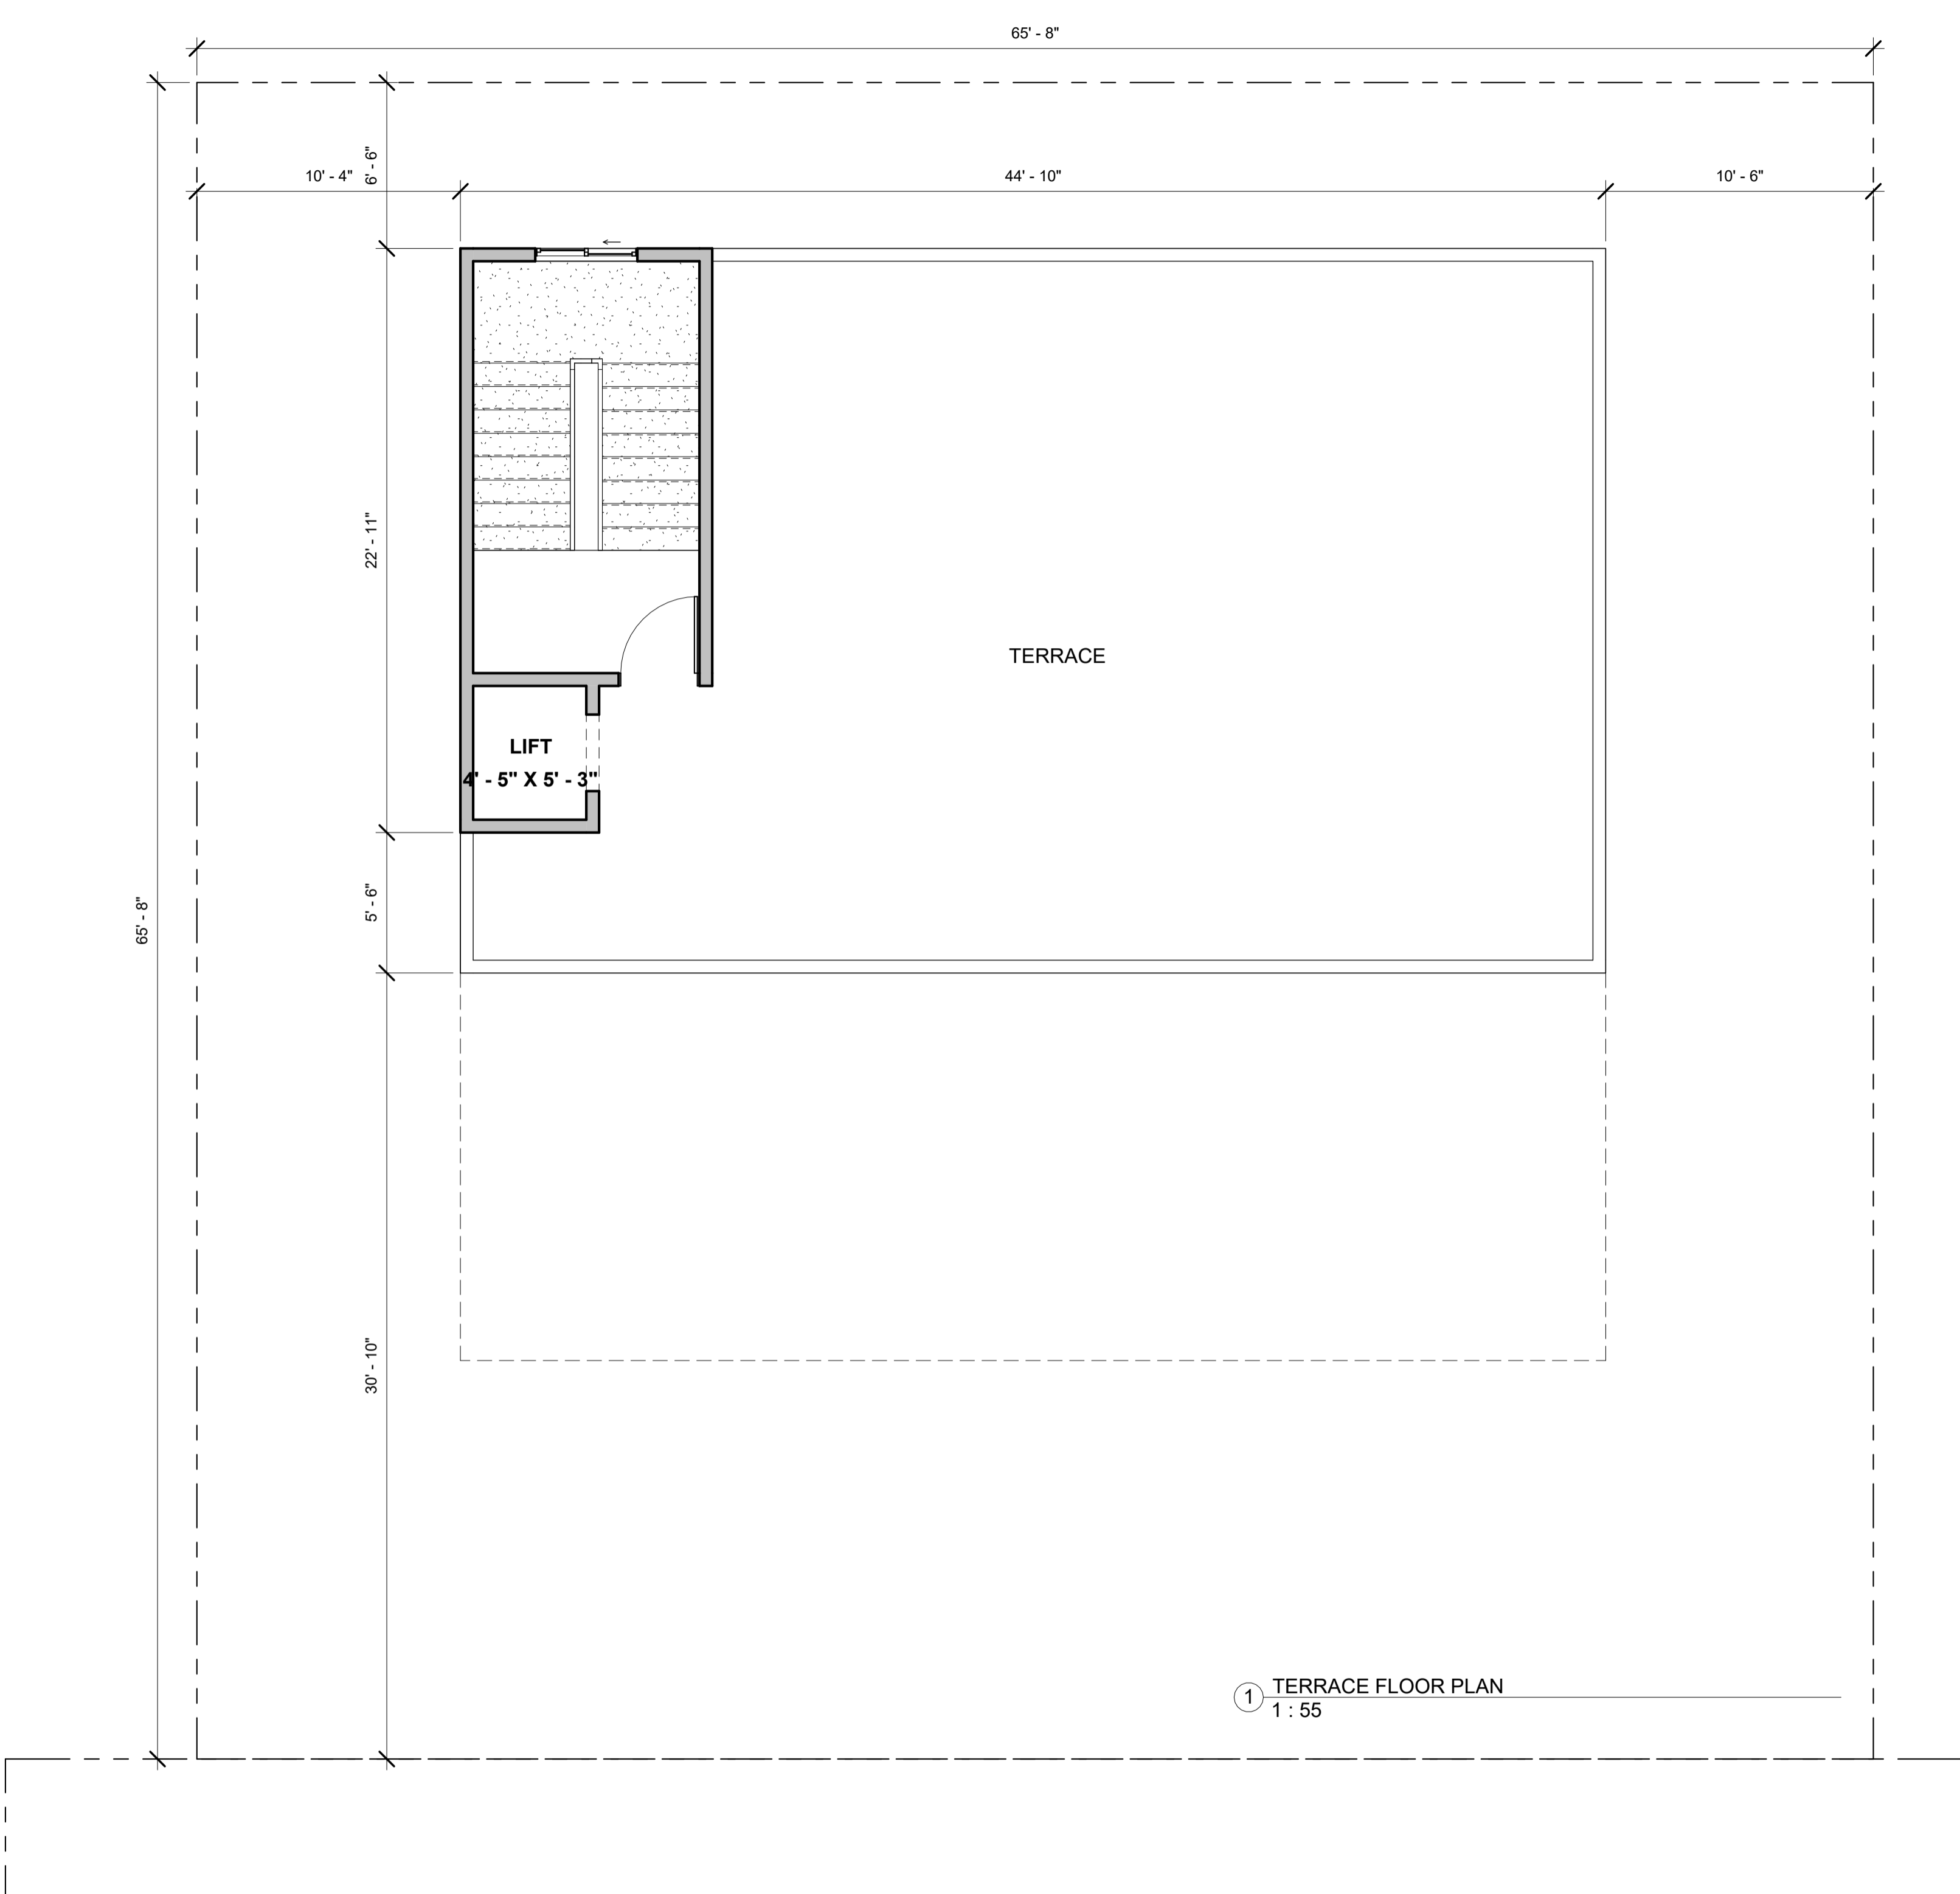

**NOTES:**

- Opening schedule may change according to the structural design.
- The layout of columns and beams may change according to the structural design.
- Number of steps may change according to the plinth and parking height desired.
- Thickness of walls is only proposed. It may have to change based on the structural design to avoid column/beam projections.
- The Contractor and the Consultant shall bear no responsibility whatsoever where any drawings provided by it/them in relation to the project / Said Works, does not comply with any applicable laws including the bye-laws of the building society where such project is situated. Further, it is clarified that it shall be the responsibility of the Owner to ensure any and all compliance of the drawings provided by the Contractor/Consultant.

**REV.**

CONCEPT - R0

**AREA STATEMENT**

**LEGENDS**

**ARCHITECT**  
SWARALI WANI

**Brick & Bolt**  
Clayworks CBD, Shoba Alexander Plaza, Ashok Nagar, Bengaluru, Karnataka- 560025

Project  
**Residence for Mr. Darryl Jude Menezes**

CRN  
265746

Drawing Title  
TERRACE FLOOR PLAN-R1

Drg. No.  
A104

Scale  
1 : 55

Date  
11/21/22