

NOTES:

- Opening schedule may change according to the structural design. The layout of columns and beams may change according to the structural design.
- Number of steps may change according to the plinth and parking height desired.
- Thickness of walls is only proposed. It may have to change based on the structural design to avoid column/beam projections.
- The Contractor and the Consultant shall bear no responsibility whatsoever where any drawings provided by it/them in relation to the project / Said Works, does not comply with any applicable laws including the bye-laws of the building/society where such project is situated. Further, it is clarified that it shall be the responsibility of the Owner to ensure any and all compliance of the drawings provided by the Contractor/Consultant.

REV.
CONCEPT - R0

AREA STATEMENT


Area Schedule (Gross...)		
Name	Area	Level
BUILTUP	767 SF	GROUND FLOOR LEVEL
STAIRCA SE	44 SF	GROUND FLOOR LEVEL
ENTRY	28 SF	GROUND FLOOR LEVEL
SUNKSL AB	124 SF	GROUND FLOOR LEVEL

LEGENDS

ARCHITECT
AR. KAUSTUBH

① GROUND FLOOR LEVEL
1 : 40

<p>Hive Space, Ground Floor, Ramalayam rd, Laxmi Cyber city,Kondapur, Hyderabad, Telangana 500084</p>	<p>Project MR PAVAN</p>	CRN 141106	Drg. No. A101	Date 09/17/2022	<p>NORTH</p>
		Drawing Title GROUND FLOOR PLAN		Scale 1 : 40	

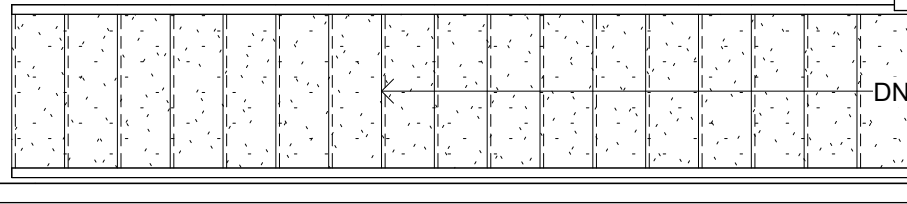

- NOTES:**
- Opening schedule may change according to the structural design.
 - The layout of columns and beams may change according to the structural design.
 - Number of steps may change according to the plinth and parking height desired.
 - Thickness of walls is only proposed. It may have to change based on the structural design to avoid column/beam projections.
 - The Contractor and the Consultant shall bear no responsibility whatsoever where any drawings provided by it/them in relation to the project / Said Works, does not comply with any applicable laws including the bye-laws of the building/society where such project is situated. Further, it is clarified that it shall be the responsibility of the Owner to ensure any and all compliance of the drawings provided by the Contractor/Consultant.

REV.
CONCEPT - R0


AREA STATEMENT

Area Schedule (Gross...)

Name	Area	Level
BUILTUP	195 SF	FIRST FLOOR LEVEL
OPEN TERRACE	775 SF	FIRST FLOOR LEVEL

LEGENDS

ARCHITECT
AR. KAUSTUBH

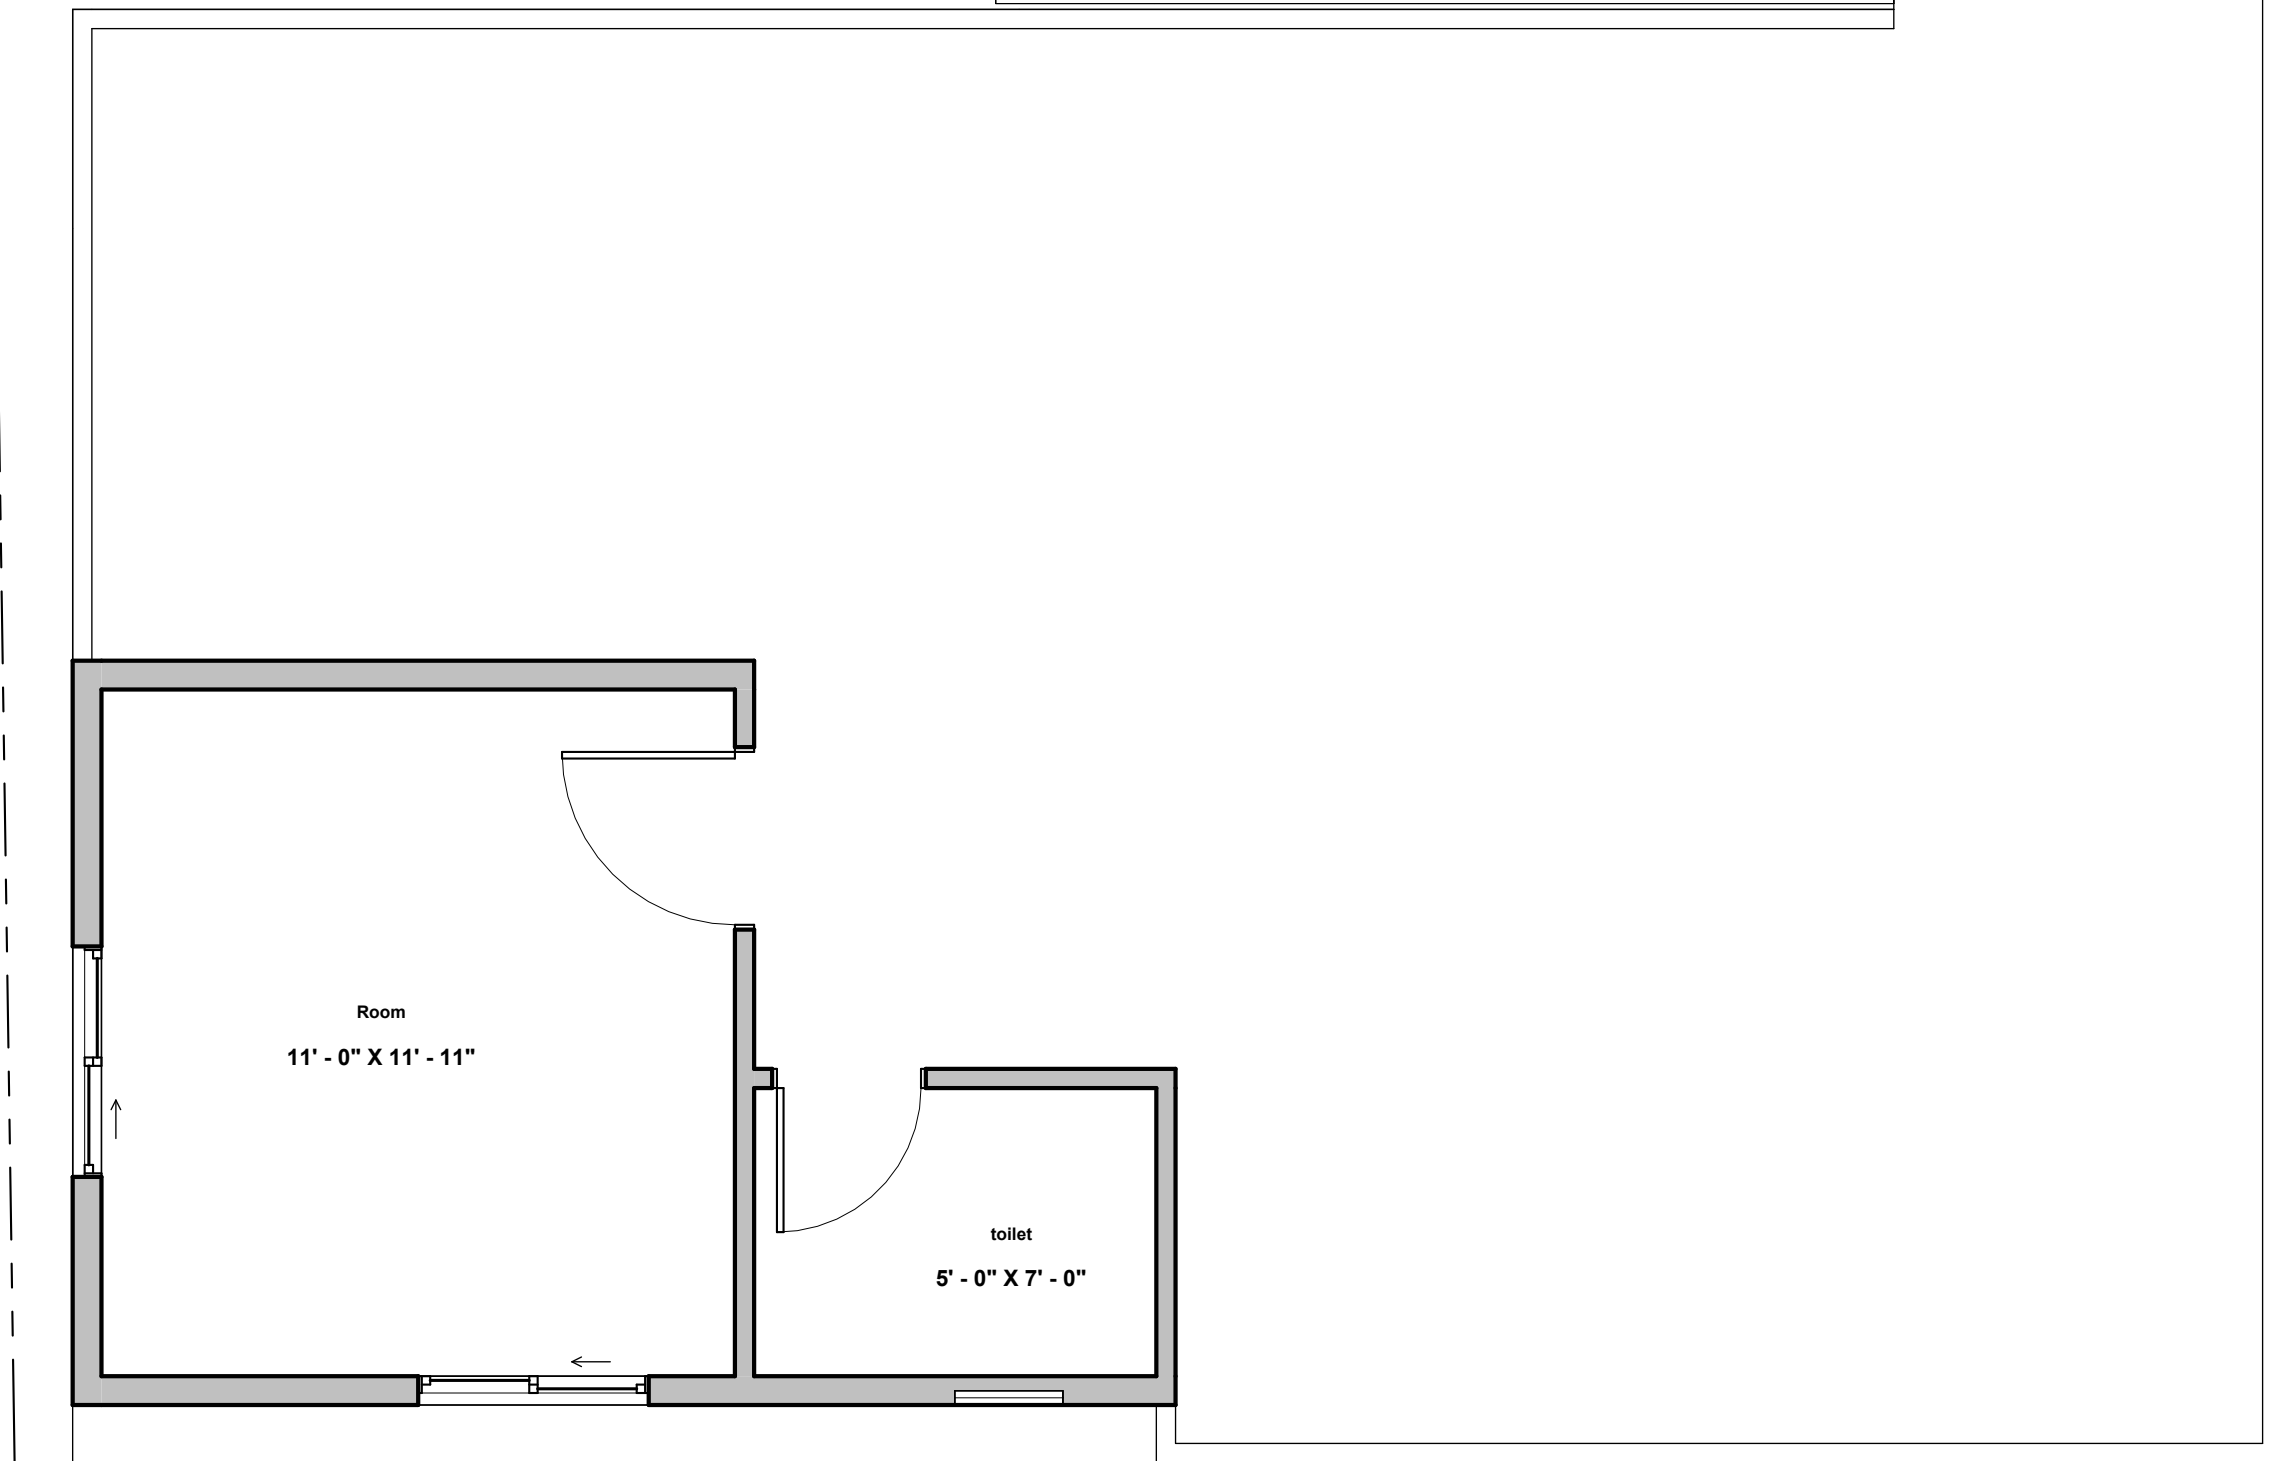

① FIRST FLOOR LEVEL
1 : 40

Brick & Bolt

Hive Space, Ground Floor,
Ramalayam rd,
Laxmi Cyber city,Kondapur,
Hyderabad, Telangana 500084

Project
MR PAVAN

CRN
141106

Drg. No.
A102

Date
09/26/22

Drawing Title
FIRST FLOOR

Scale
1 : 40