


Area Schedule (Gross Building)		
Name	Area	Level

	Mr. Siva Sai	GROUND FLOOR	
	Residence	CRN number 144421	A101
		Date 12 SEPT 2022	
		Drawn by Ar. Kaustubh	
		Checked by checker	Scale 1 : 75

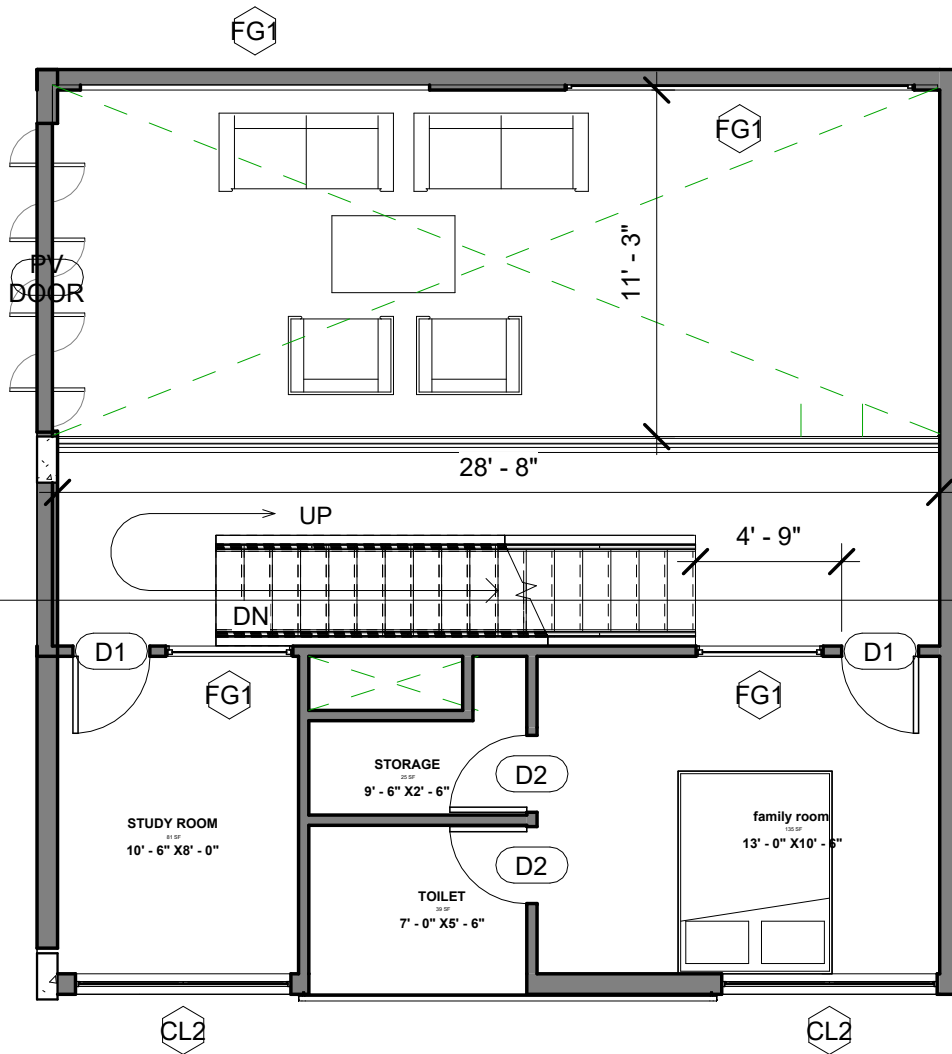

Area Schedule (Gross Building)		
Name	Area	Level
SITE	2474 SF	ROAD LEVEL

1 FIRST FLOOR LEVEL
1 : 75

Brick & Bolt


Mr. Siva Sai
Residence

FIRST FLOOR

CRN number	144421
Date	12 SEPT 2022
Drawn by	Ar. Kaustubh
Checked by	Checker

A102

Scale 1 : 75

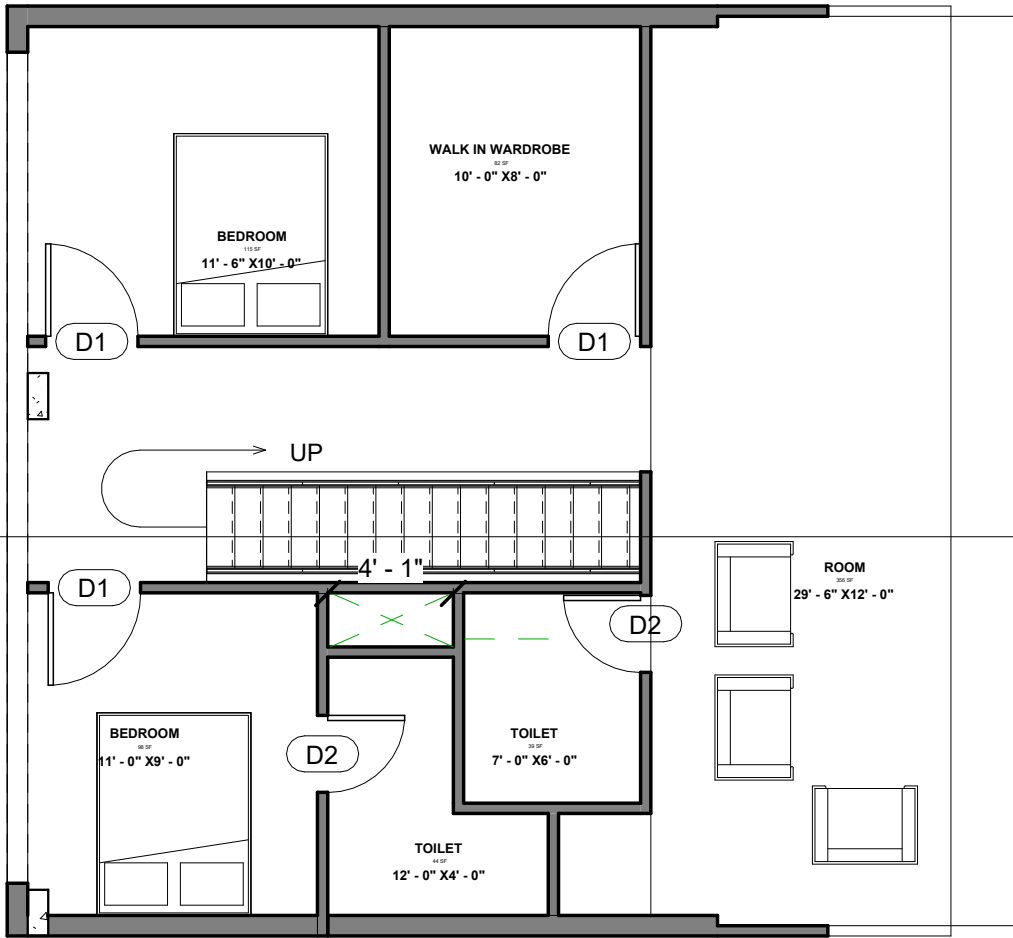


1 SECOND FLOOR LEVEL
1 : 75

Area Schedule (Gross Building)		
Name	Area	Level

PARKING	767 SF	PARKING LEVEL
AREA	901 SF	GROUND FLOOR LEVEL
AREA	324 SF	FIRST FLOOR LEVEL

	Mr. Siva Sai	SECOND FLOOR	A103
	AREA	544 SF	
	CRN number	140201	
	Date	12 SEPT 2022	
	Drawn by	Ar. Kaustubh	
Residence	AREA	373 SF	SECOND FLOOR
	Checked by		Scale 1 : 75

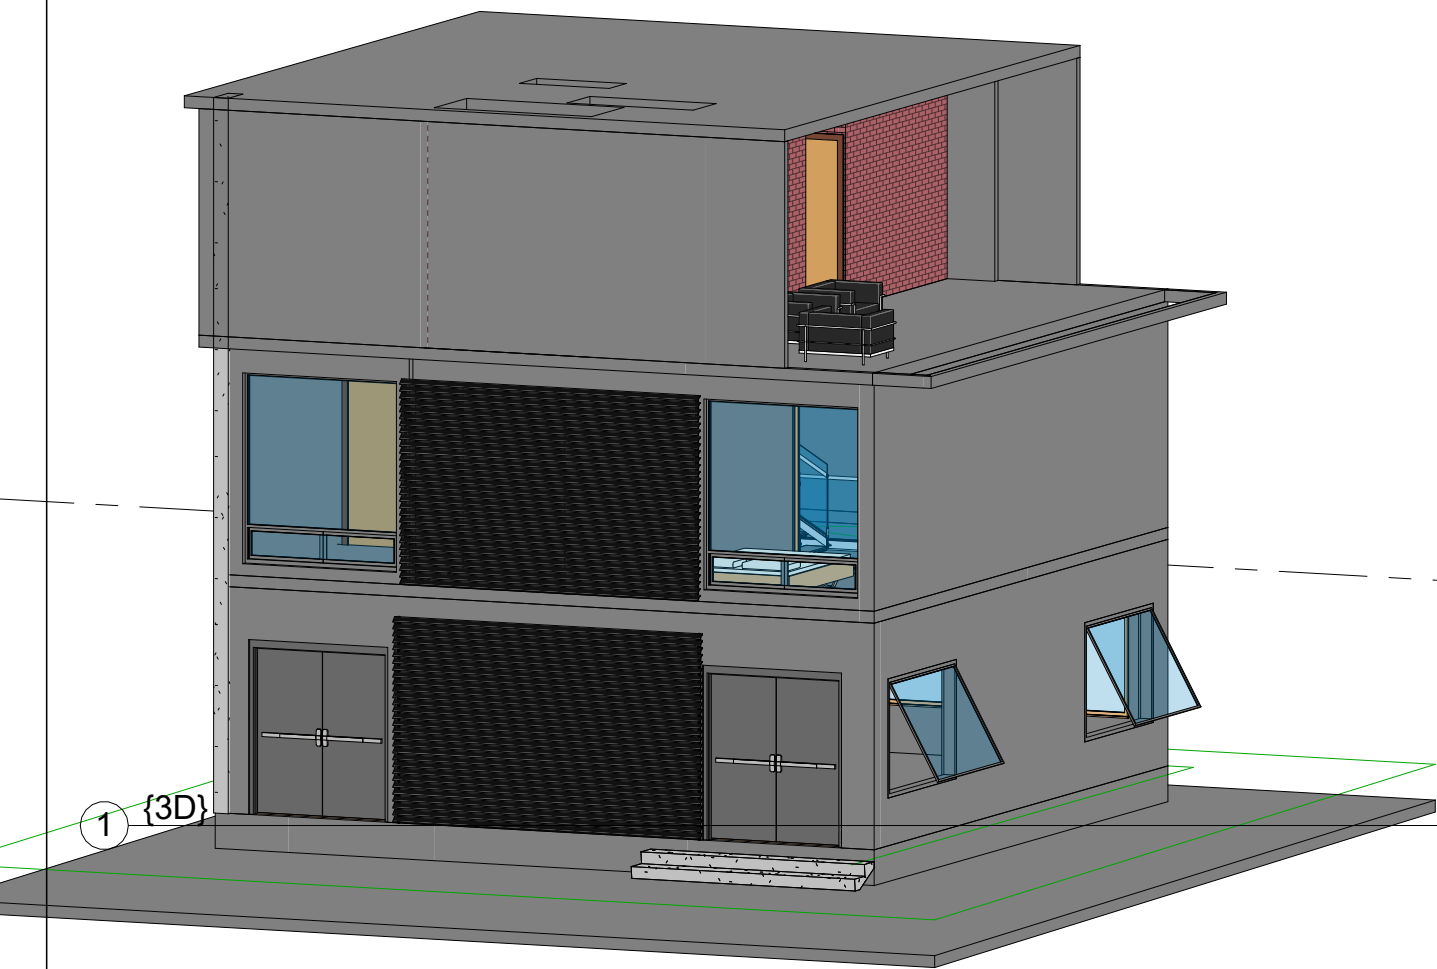

Brick & Bolt

Mr. Siva Sai

BASIC EXTERIOR

Residence

CRN number 144421

Date 12 SEPT 2022

Drawn by Ar Kaustubh

Checked by Checker


A104

Scale

Window Schedule

Type Mark	Mark	Width	Height	Level
-----------	------	-------	--------	-------

CL1	67	7' - 0"	5' - 0"	GROUND FLOOR LEVEL	KITCHEN WINDOW TOP HUNG HYDRALLIC KITCHEN WINDOW TOP HUNG HYDRALLIC
CL1	82	7' - 0"	5' - 0"	GROUND FLOOR LEVEL	
FG1	83	11' - 4"	5' - 0"	GROUND FLOOR LEVEL	2PANE. ONE FIXED ONE OPENABLE SHUTTER
FG1	85	11' - 4"	5' - 0"	GROUND FLOOR LEVEL	2PANE. ONE FIXED ONE OPENABLE SHUTTER
FG1	59	4' - 2" Door Schedule	7' - 0"	FIRST FLOOR LEVEL	OPENING TO BE EQUALLY DIVIDED INTO 1 FIXED AND TWO OPENABLE SHUTTER
	Mark	Height	Width	Level	
CL2	63	7' - 0"	8' - 0"	FIRST FLOOR LEVEL	
PV DOOR	18' - 0"	10' - 0"	GROUND FLOOR LEVEL	PIVOT DOOR	
FG1	81	4' - 2"	7' - 0"	FIRST FLOOR LEVEL	
D1	7' - 0"	2' - 6"	GROUND FLOOR LEVEL	FIRST FLOOR LEVEL	
CL2	84	7' - 0"	8' - 0"	FIRST FLOOR LEVEL	
MD	7' - 0"	6' - 0"	GROUND FLOOR LEVEL	FIRST FLOOR LEVEL	
OP1	86	27' - 0"	8' - 0"	SECOND FLOOR LEVEL	
D1	7' - 0"	2' - 6"	GROUND FLOOR LEVEL	FIRST FLOOR LEVEL	
			LEVEL		
MD	7' - 0"	6' - 0"	GROUND FLOOR LEVEL	FIRST FLOOR LEVEL	
D1	7' - 0"	2' - 6"	FIRST FLOOR LEVEL	FIRST FLOOR LEVEL	
D1	7' - 0"	2' - 6"	FIRST FLOOR LEVEL	FIRST FLOOR LEVEL	

	D2	7' - 0"	2' - 6"	FIRST FLOOR LEVEL	Mr. Siva Sai Residence	JOINERY SCHEDULE	
						CRN number 144421	A105
						Date 12 SEPT 2022	
						Drawn by Author	
					Checked by Checker	Scale	