
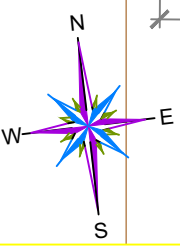


EAST

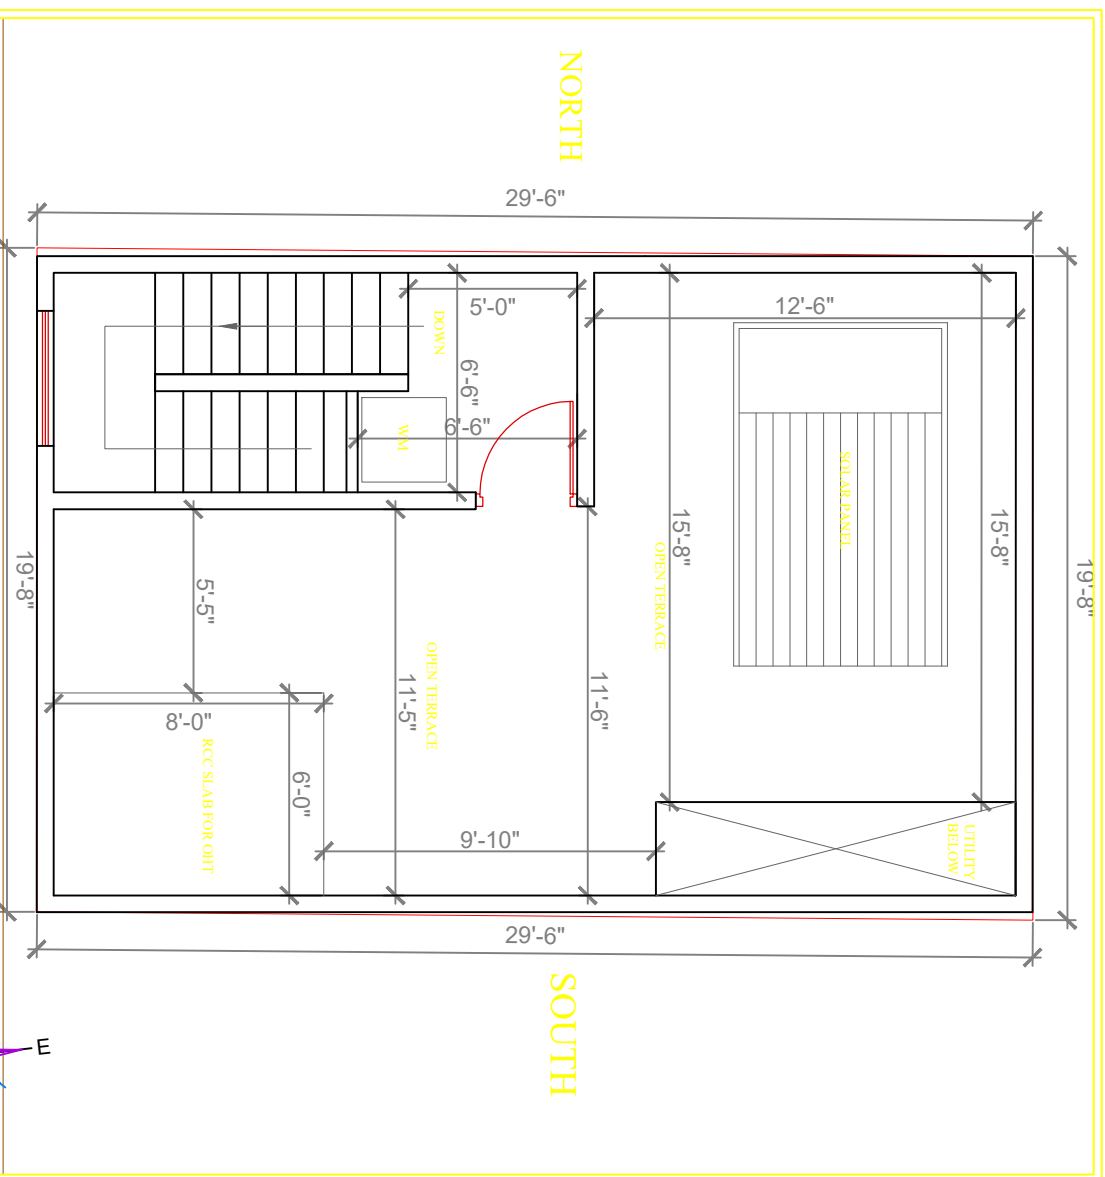

Clayworks, 16/2 2nd Floor,
Sobha Alexander Plaza,
Commissariat Rd,
Ashok Nagar,
Bengaluru, Karnataka 560025

NOTES:
-All dimensions are in feet and inches.
-Drawings to be read & not measured.
-Details will supersede all drawings.

Project
Residence for Mr. Arun & Kiran
Designed by: Ar. M N Bhuvan

Project No. CRN 130425	Dwg. No. 5	Date 28/03/2022
Drawing Title Terrace Floor Plan		Scale NTS

This drawing is the property of Clayworks. It is to be used only for the project stated herein. No responsibility can be accepted for any reproduction including the system of the building process. Wherever project is related, there are no restrictions on the responsibility of the owner. Clayworks will not be responsible for the accuracy of the drawings produced by the contractor/consultant.