

NOTES:

- Opening schedule may change according to the structural design.
- The layout of columns and beams may change according to the structural design.
- Number of steps may change according to the plinth and parking height desired.
- Thickness of walls is only proposed. It may have to change based on the structural design to avoid column/beam projections.
- The Contractor and the Consultant shall bear no responsibility whatsoever where any drawings provided by it/them in relation to the project / Said Works, does not comply with any applicable laws including the bye-laws of the building/society where such project is situated. Further, it is clarified that it shall be the responsibility of the Owner to ensure any and all compliance of the drawings provided by the Contractor/Consultant.

REV.

AREA STATEMENT

Site area : 1178 sft
 Stilt Parking area : 632 sft
 Ground floor area : 142 sft
 First floor area : 802 sft
 Second floor area : 799 sft
 Headroom : 142sft


DOOR SCHEDULE

Main door MD : 3' 6" x 7' 0"
 Flush door D1 : 3' 0" x 7' 0"
 French door FD : 4' 6" x 7' 0"
 Toilet/Utility D2 : 2' 6" x 7' 0"

WINDOW SCHEDULE

Sliding window W1 : 5' 0" x 4' 6"
 Sliding window W2 : 3' 0" x 4' 6"
 Kitchen window KW : 3' 0" x 3' 6"
 Ventilator V1 : 2' 0" x 2' 0"

LEGENDS

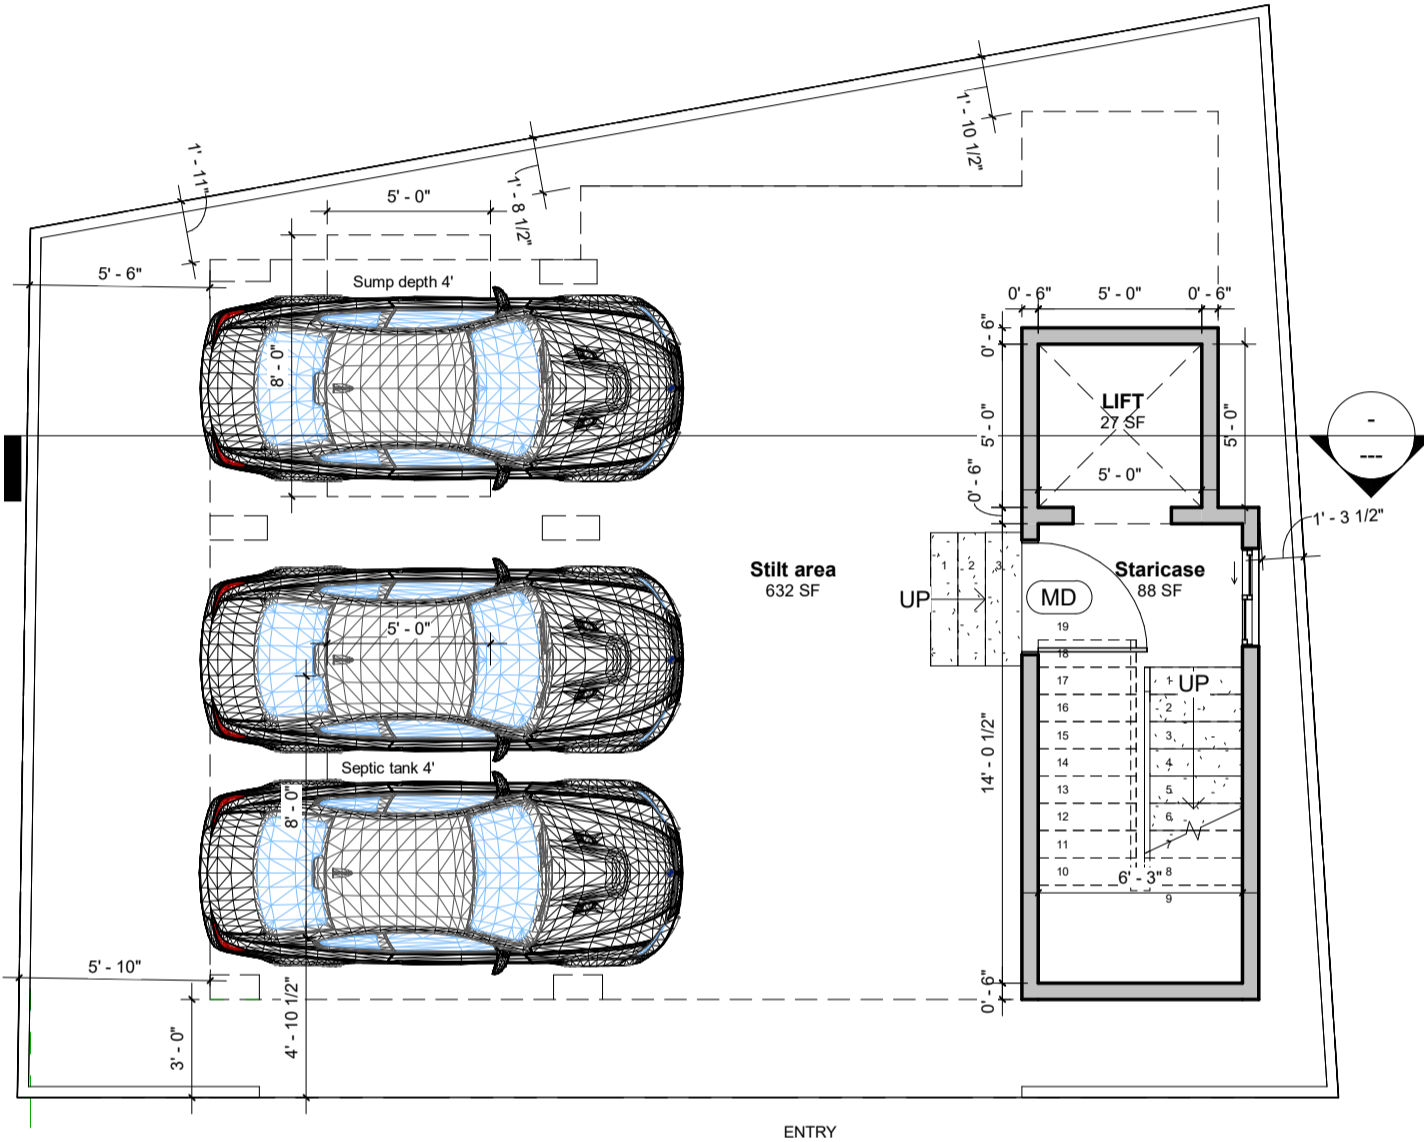

① Ground Floor Level
 3/16" = 1'-0"

Brick & Bolt

ClayWorks CBD, Shoba Alexander Plaza, Ashok Nagar, Bengaluru, Karnataka 560025

Project
Mr.Praneeth Residence


CRN
 153341

Drg. No.
 A101

Date
 08/03/22

Drawing Title
 Ground floor plan

Architect
 Asrar

 

North