


60'

90'

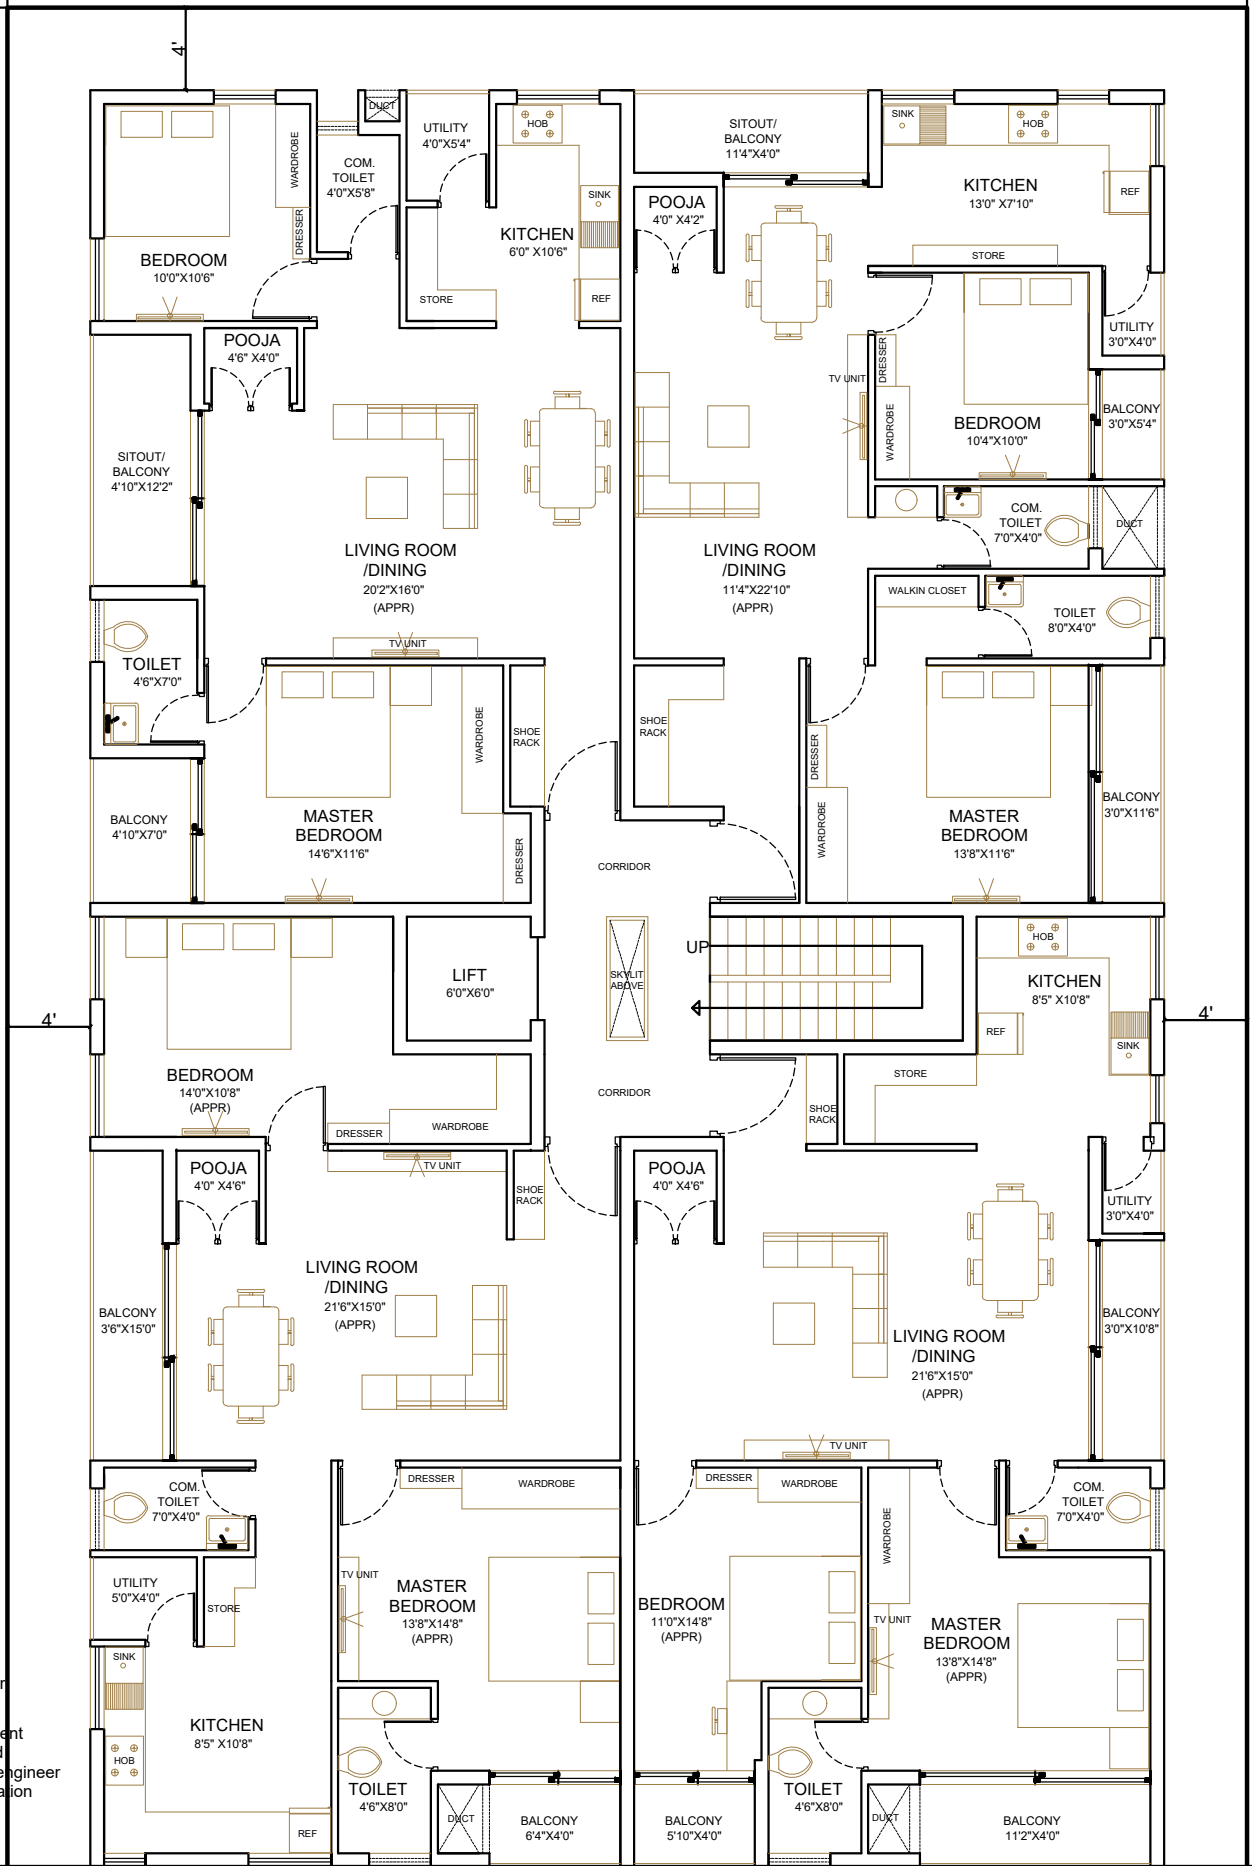


Total buildup area of first floor 4472 SFT

column placement to be discussed with structural engineer after the finalization of plans.

NOTES:
-All dimensions are in feet and inches.
-Drawings to be read & not measured.

Details will supercede all drawings.

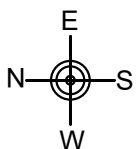

Project

Residential apartment for Client KURU VILLA

Project No. CRN 11865
Drg. No. -
Date 05/03/2020

Drawing Title
Typical First to Fourth floor plan
Scale NTS



5th Floor, 91 Springboard, Gopala Krishna Complex, 45/3, Residency Road, MG Road, Shanthala Nagar, Ashok Nagar, Bengaluru, Karnataka 560025