
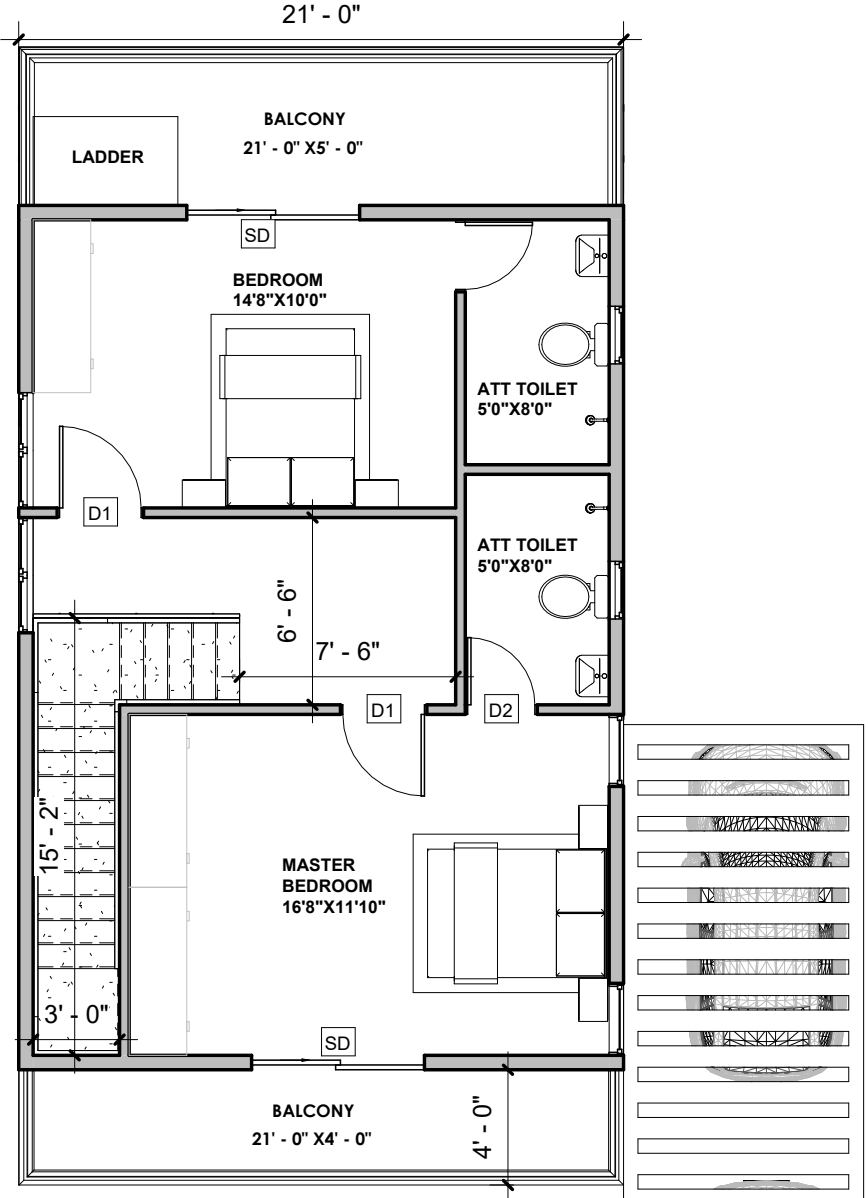


Brick & Bolt	Mr Madhusudhan	Ground Floor Plan	
		Project number CRN136038	A101
Date 21-06-2022			
Drawn by Chaitra			NTS


142' - 1"

41' - 3"

139' - 6"

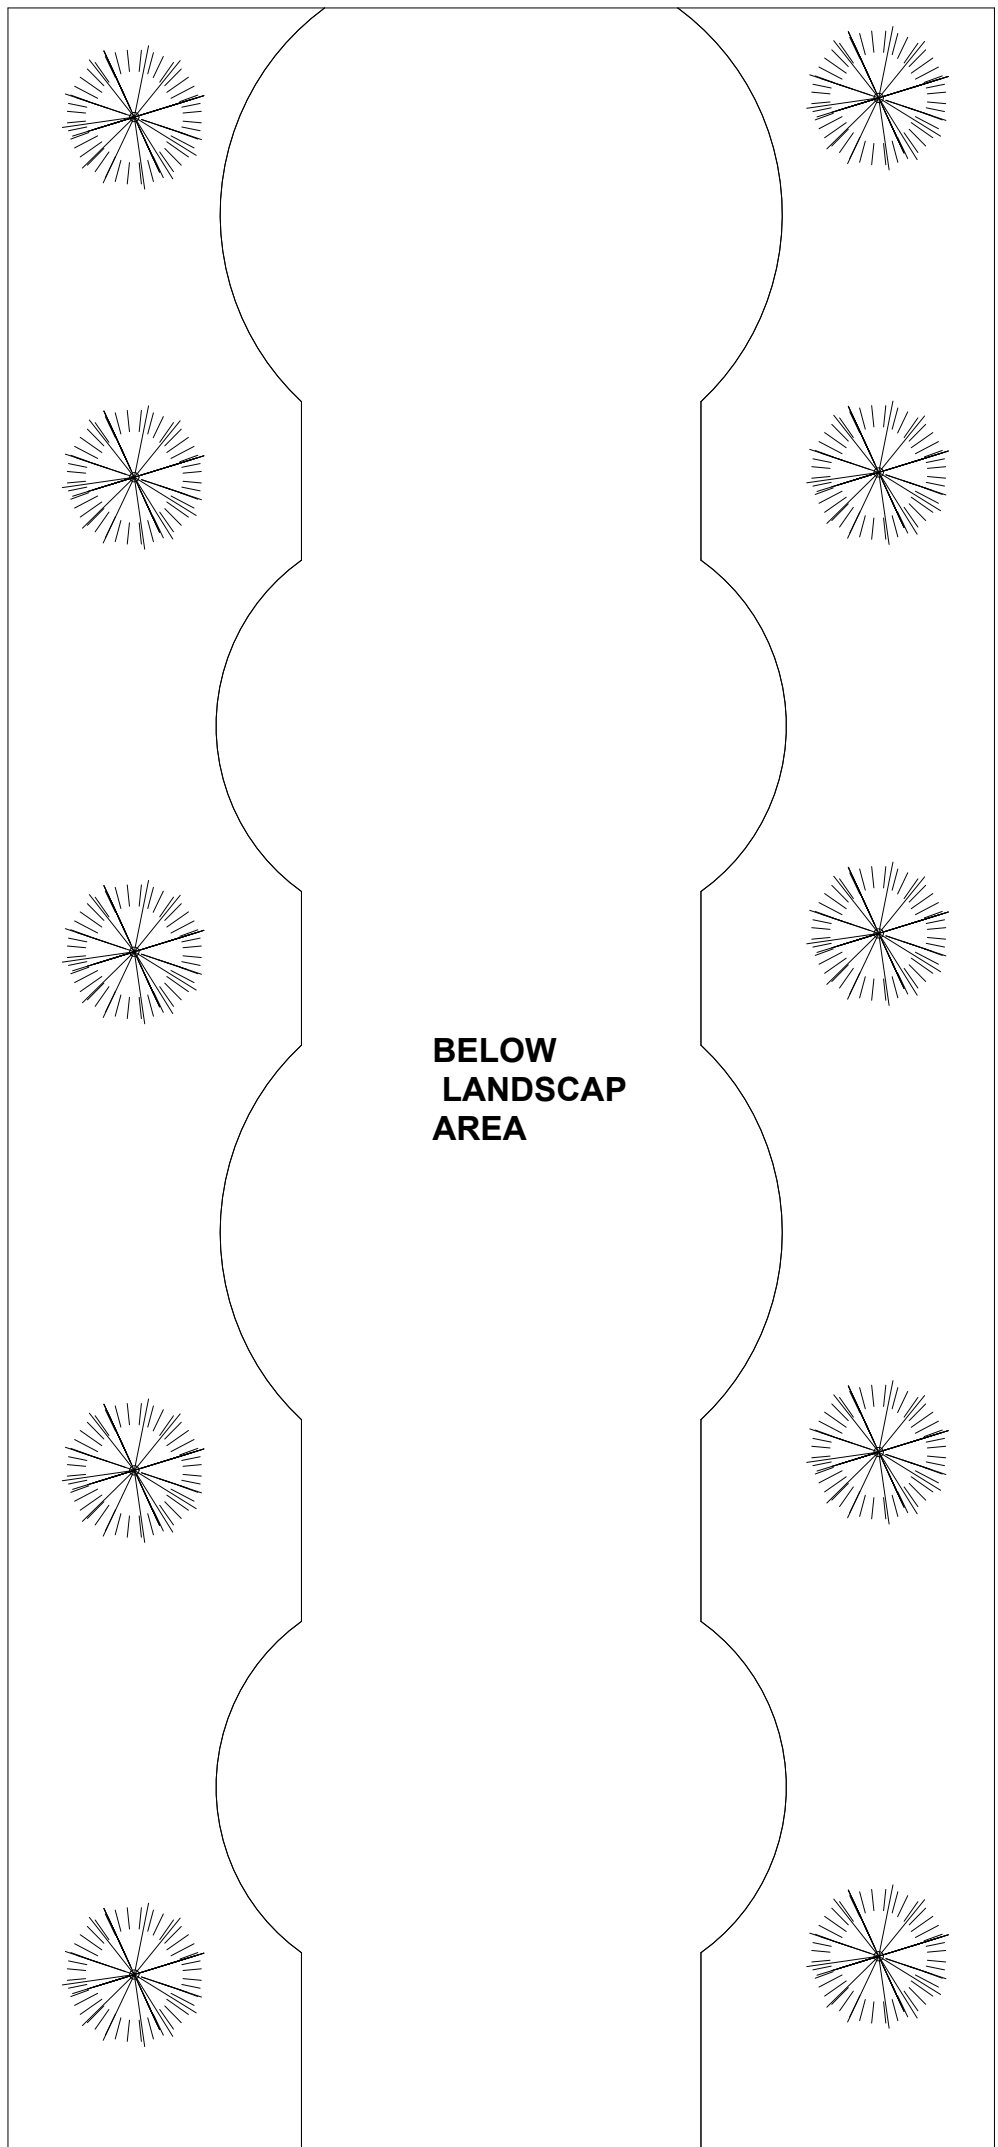

FF BUILTUP AREA-630 SFT
BALCONY-189 SFT
CAR PARKING ROOF AREA-266.5

 

39' - 5"
ROAD BY WEST

Brick & Bolt

Mr
Madhusudhan

First Floor Plan

Project number CRN136038
Date 21-06-2022
Drawn by Chaitra

A102

NTS