
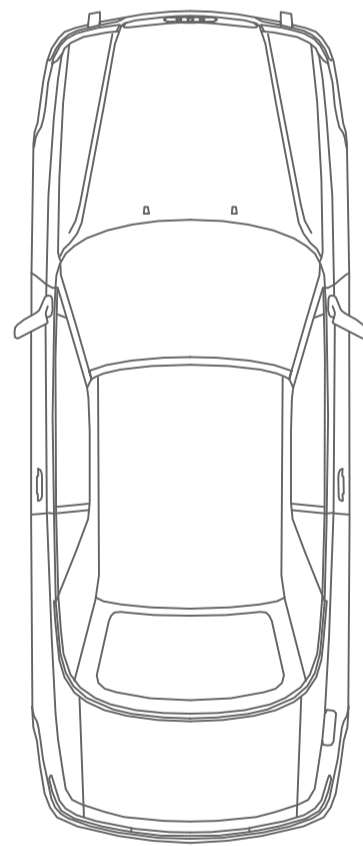
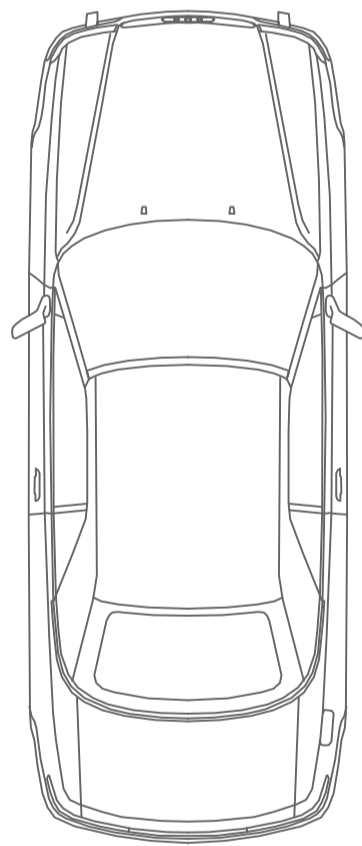
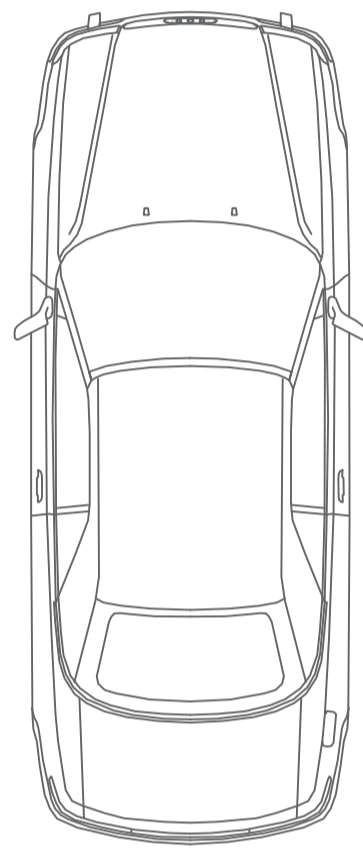
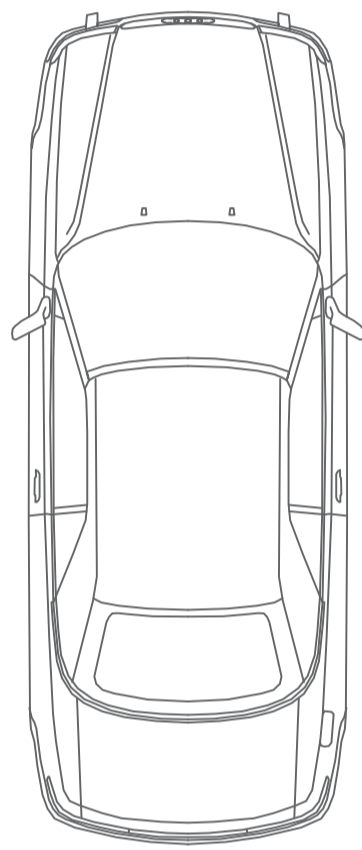


10972.80
[36']

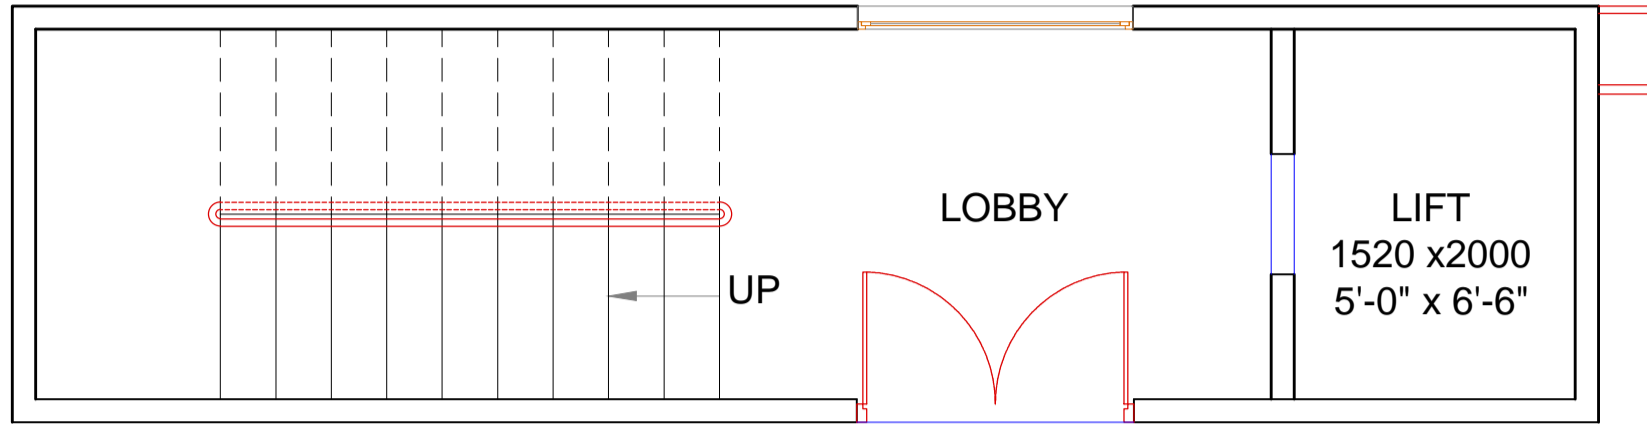

15240.00
[50']

GATE

ROAD

Brick & Bolt

Clayworks, 16/2 ,2nd Floor,
Sobha Alexander Plaza,
Commissariat Rd,
Ashok Nagar,
Bengaluru, Karnataka 560025

NOTES:

-Drawings to be read
& not measured.

**Details will supercede
all drawings.**

Project

**Residence for Mr.
VINOD**

Designed by:
Ar. AISHWARYA RAM

Project No.

CRN 117734

Sheet.

No.
01



Date

27/12/2021

Drawing Title

GROUND/STILT
FLOOR PLAN

Scale
NTS

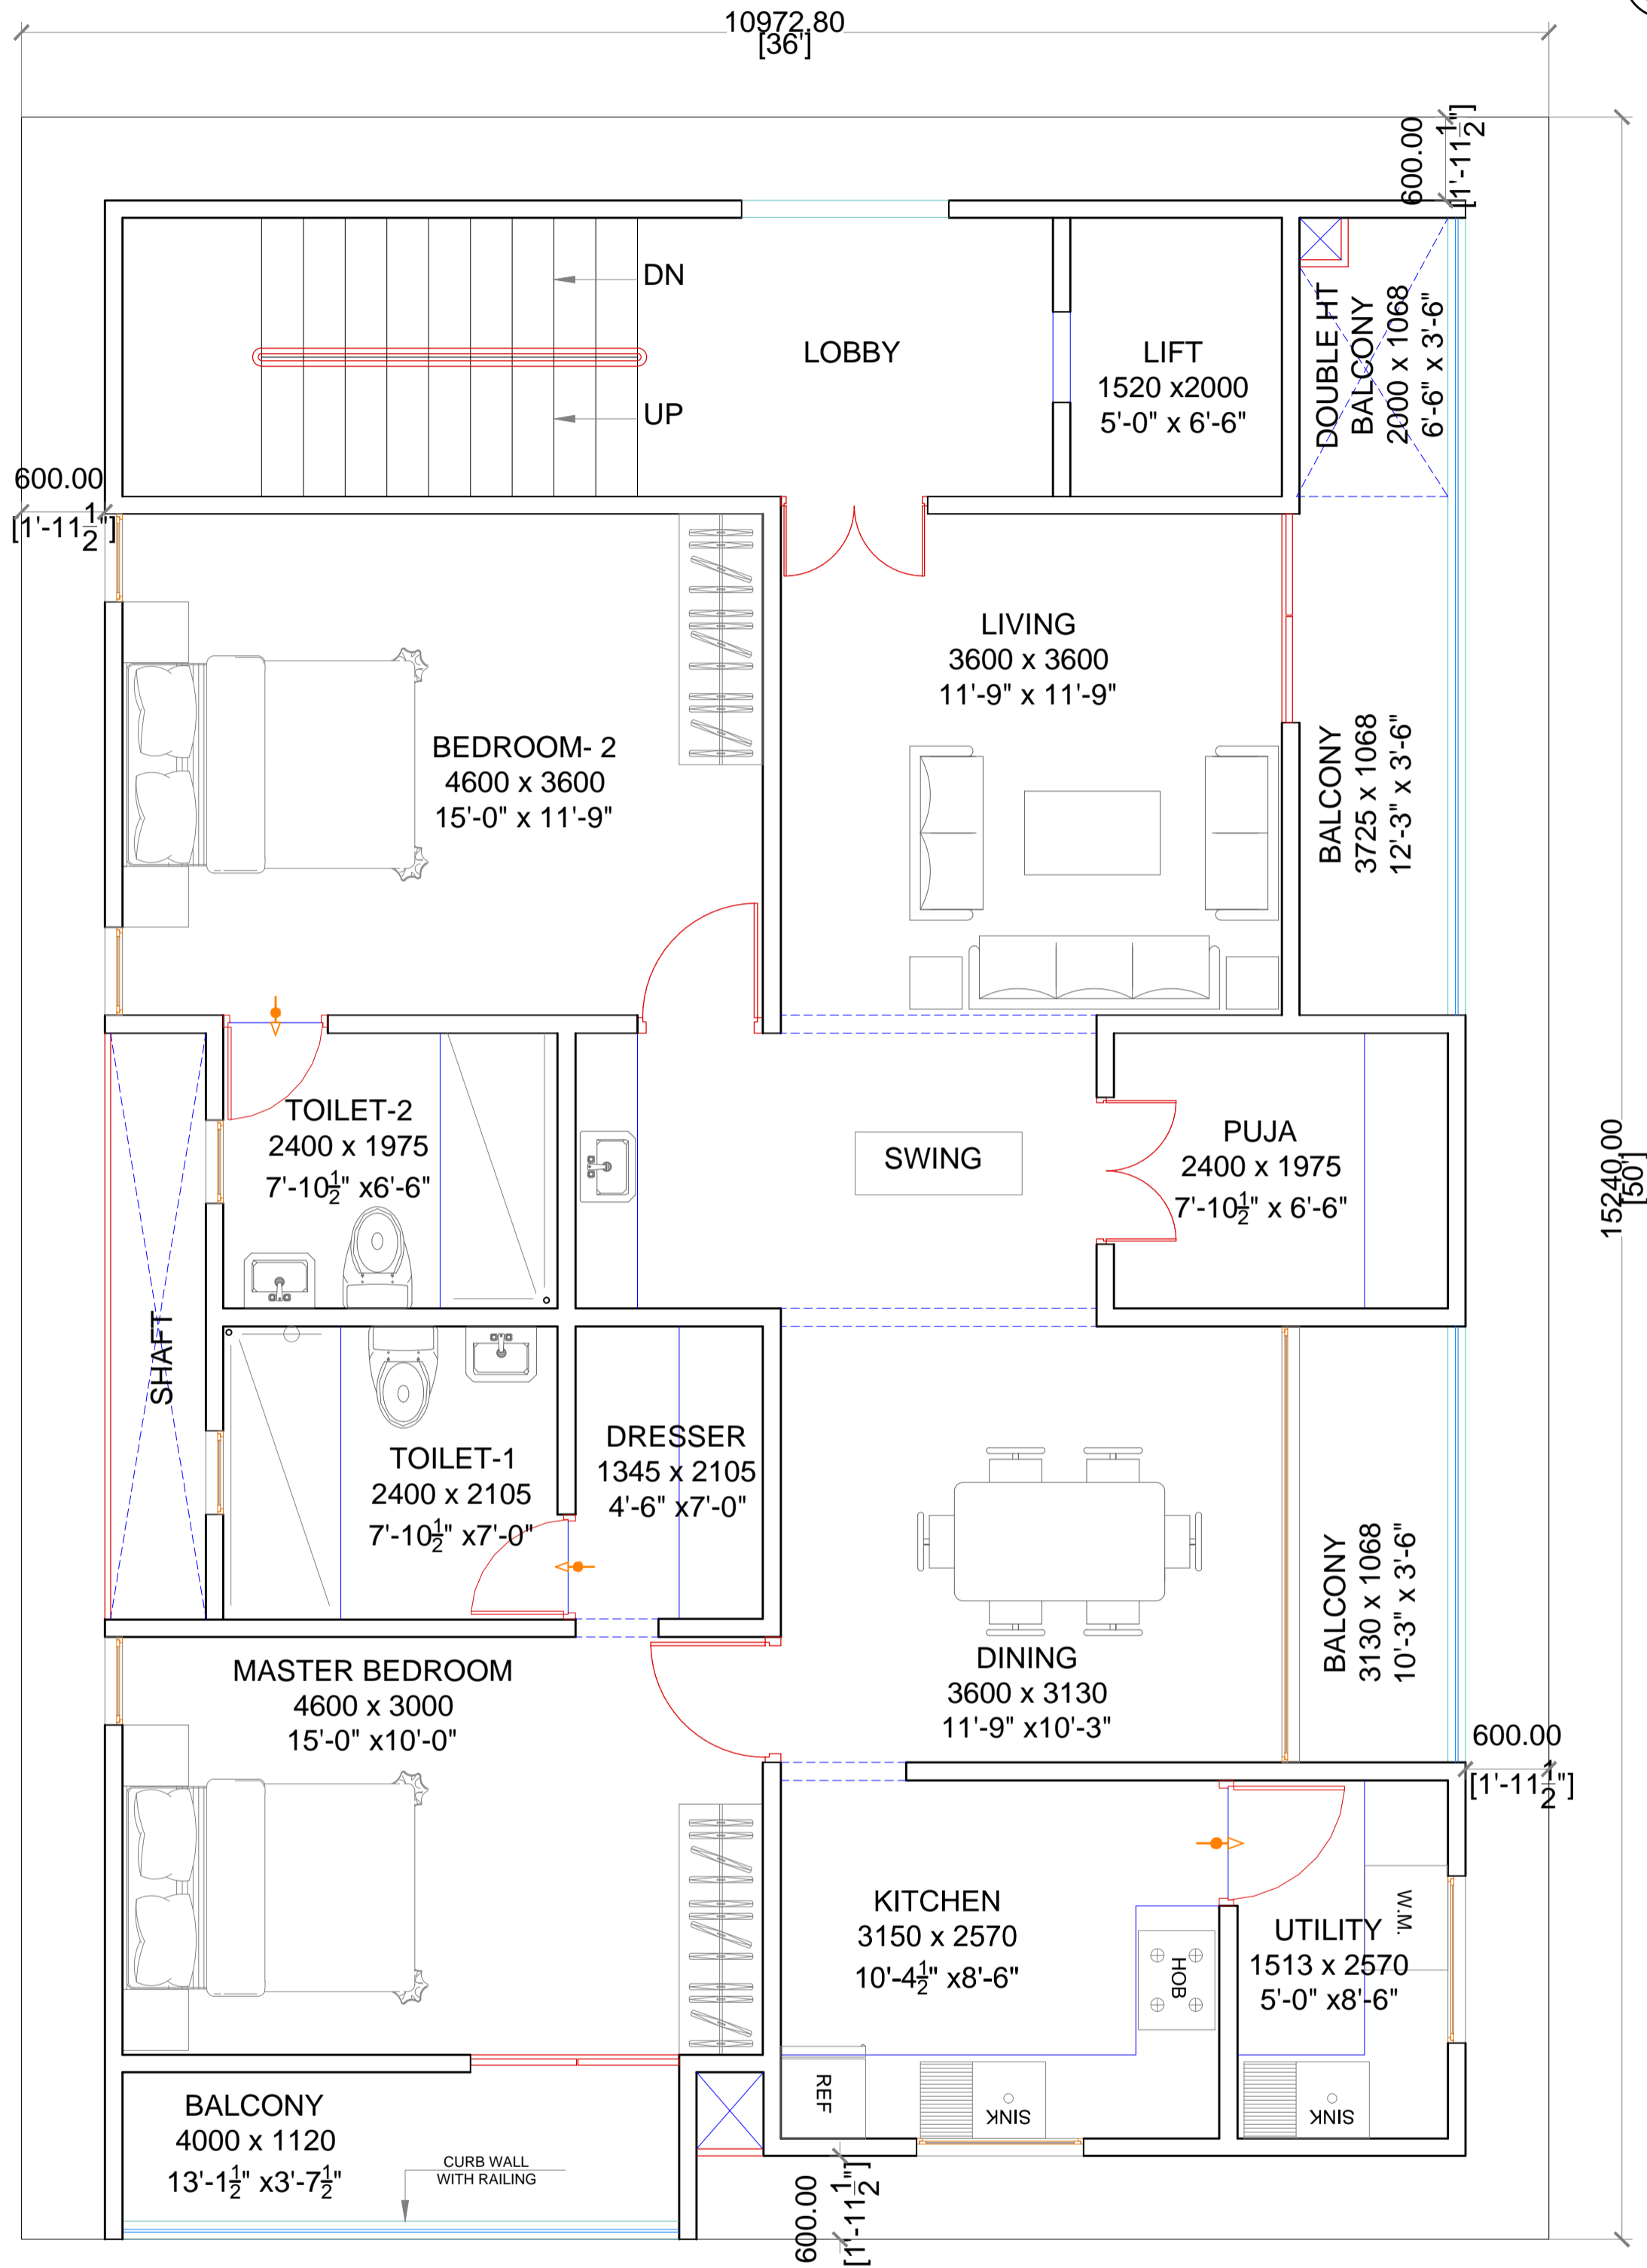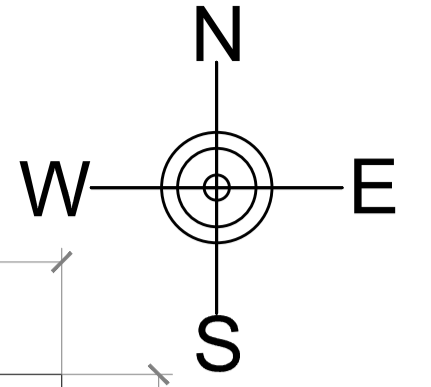

Brick & Bolt

Clayworks, 16/2 ,2nd Floor,
Sobha Alexander Plaza,
Commissariat Rd,
Ashok Nagar,
Bengaluru, Karnataka 560025

NOTES:

-Drawings to be read & not measured.

Details will supercede all drawings.

Project

Residence for Mr. VINOD

Designed by:
Ar. AISHWARYA RAM

Project No.

CRN 117734

Sheet.

No.
02



Date

27/12/2021

Drawing Title

FIRST FLOOR PLAN
(2HK RENTAL)

Scale
NTS

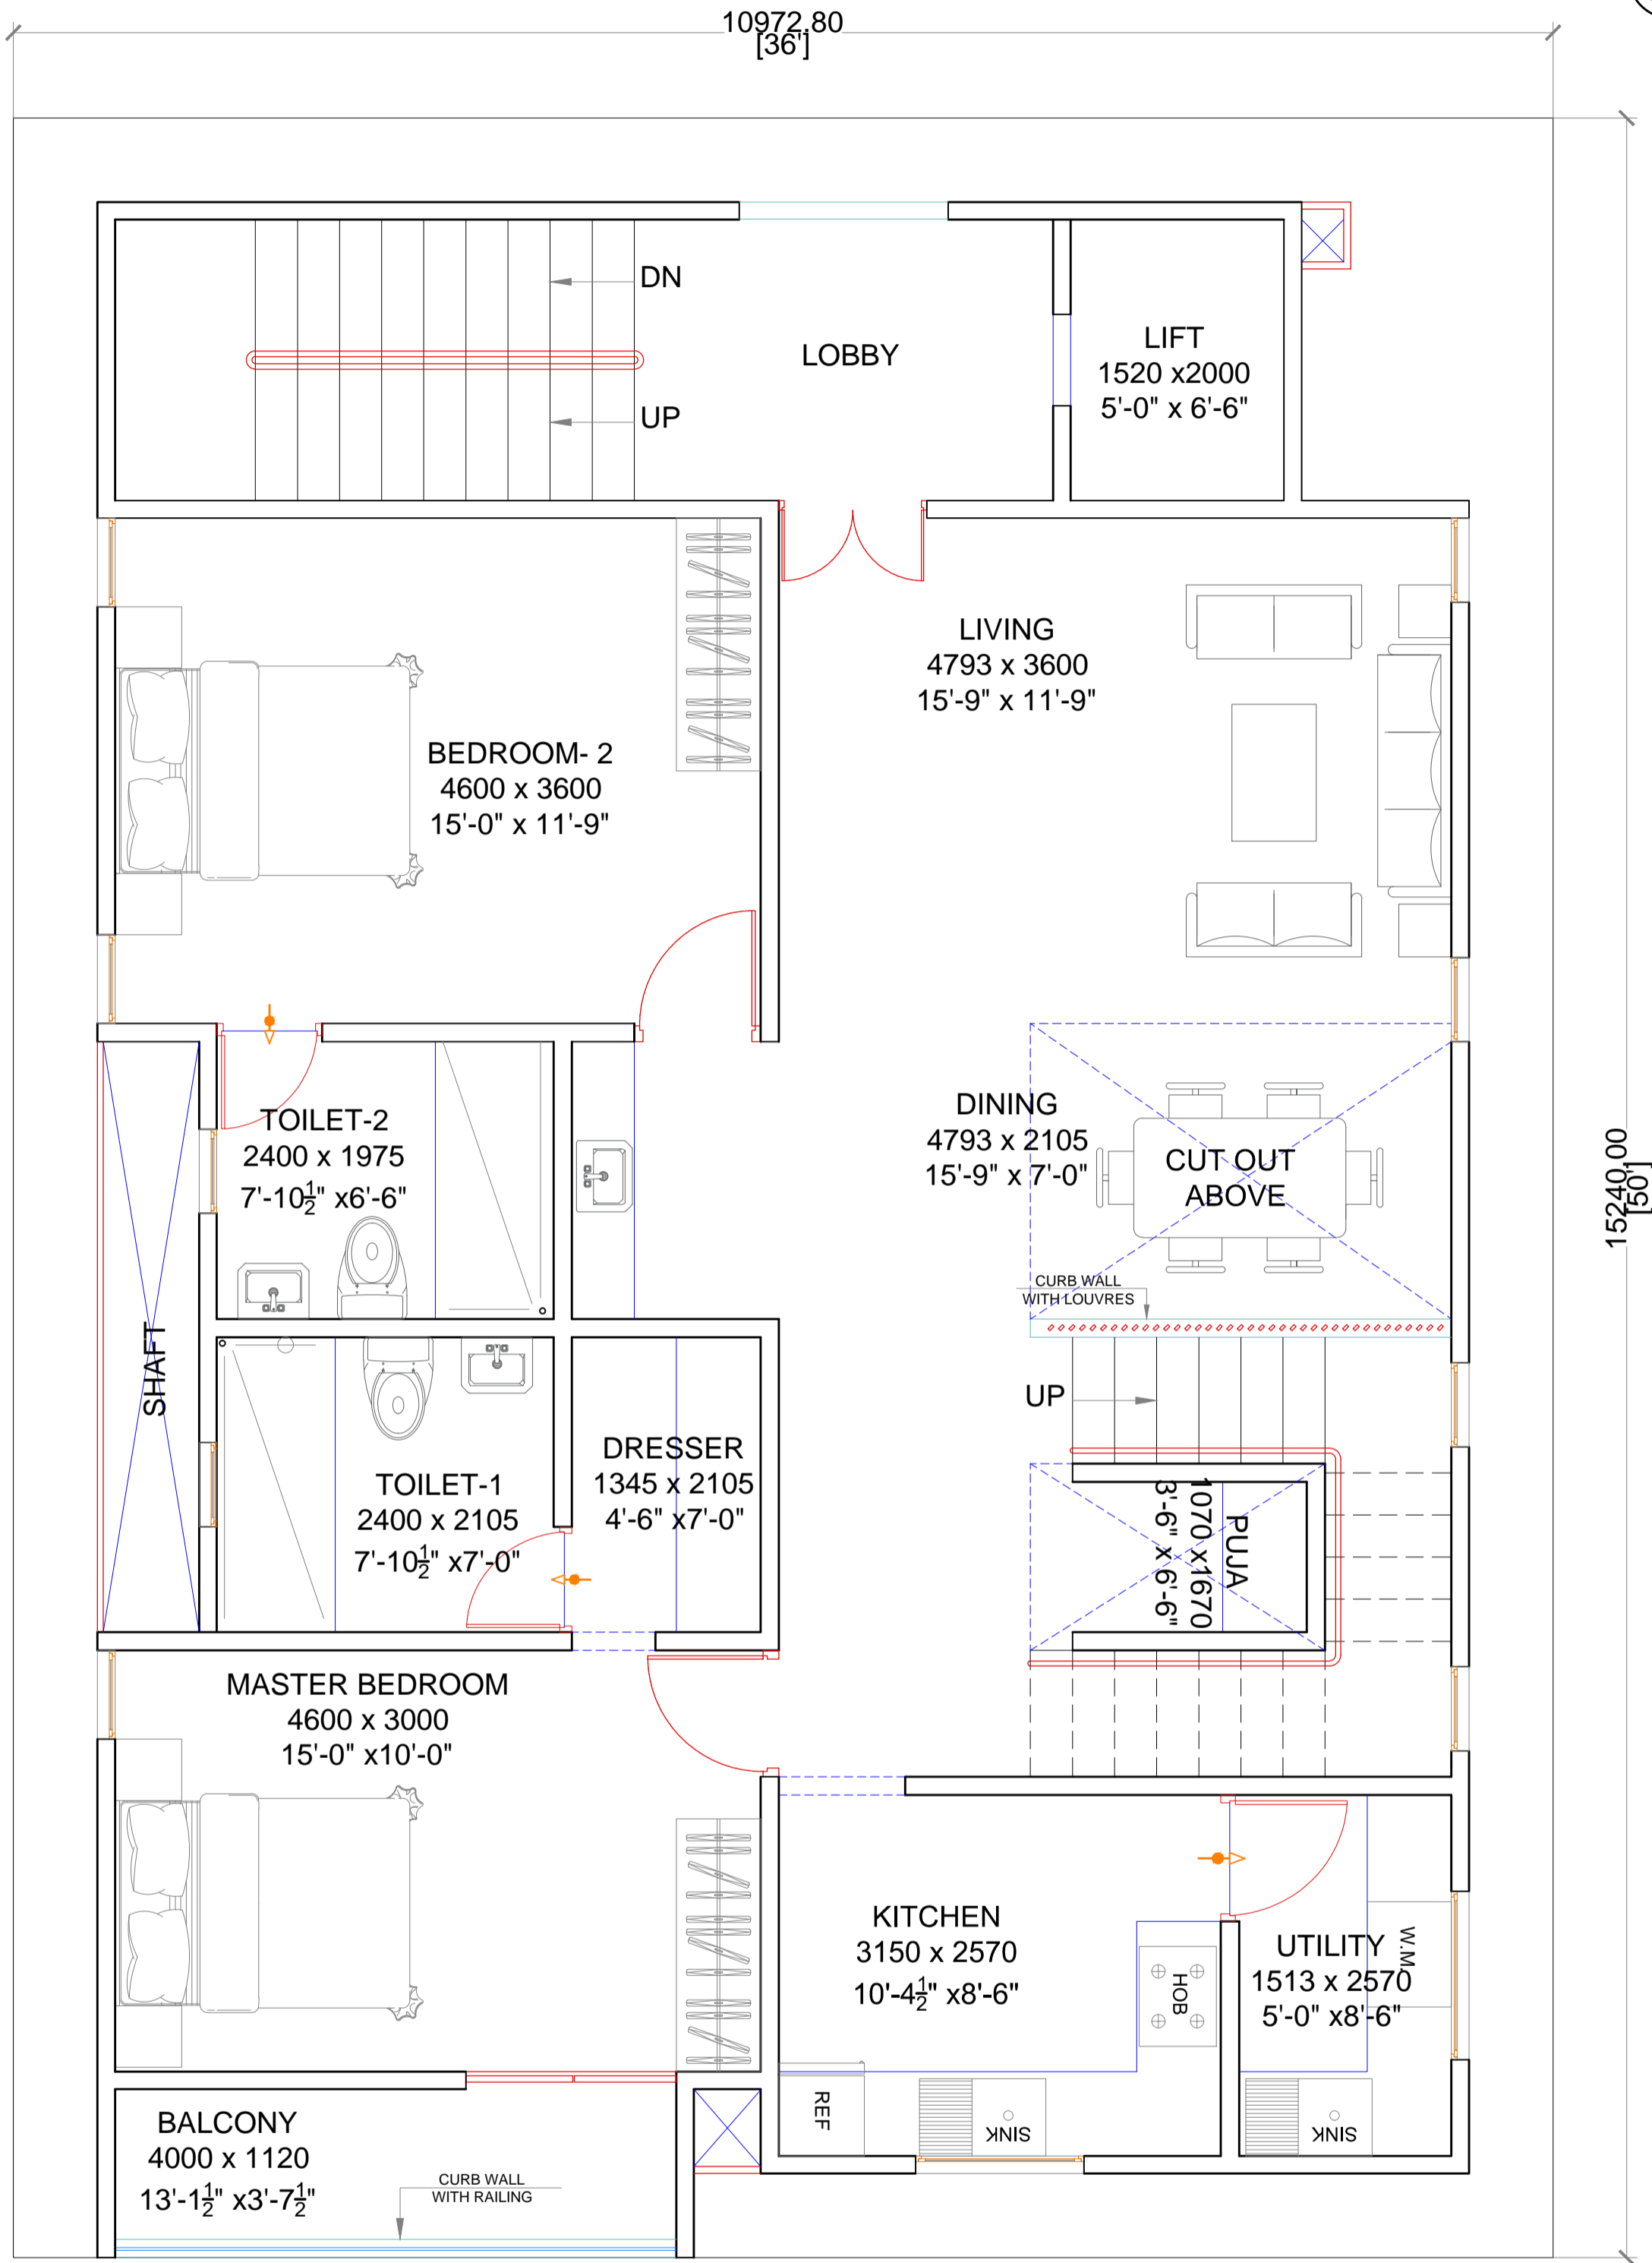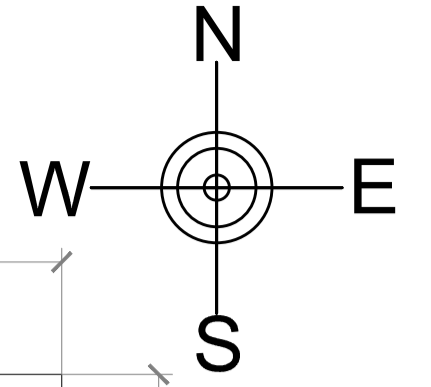

Brick & Bolt

Clayworks, 16/2 ,2nd Floor,
Sobha Alexander Plaza,
Commissariat Rd,
Ashok Nagar,
Bengaluru, Karnataka 560025

NOTES:

-Drawings to be read & not measured.

Details will supercede all drawings.

Project

Residence for Mr. VINOD

Designed by:
Ar. AISHWARYA RAM

Project No.

CRN 117734

Sheet.

No. 03



Date

27/12/2021

Drawing Title

SECOND FLOOR PLAN
(DUPLEX)

Scale
NTS

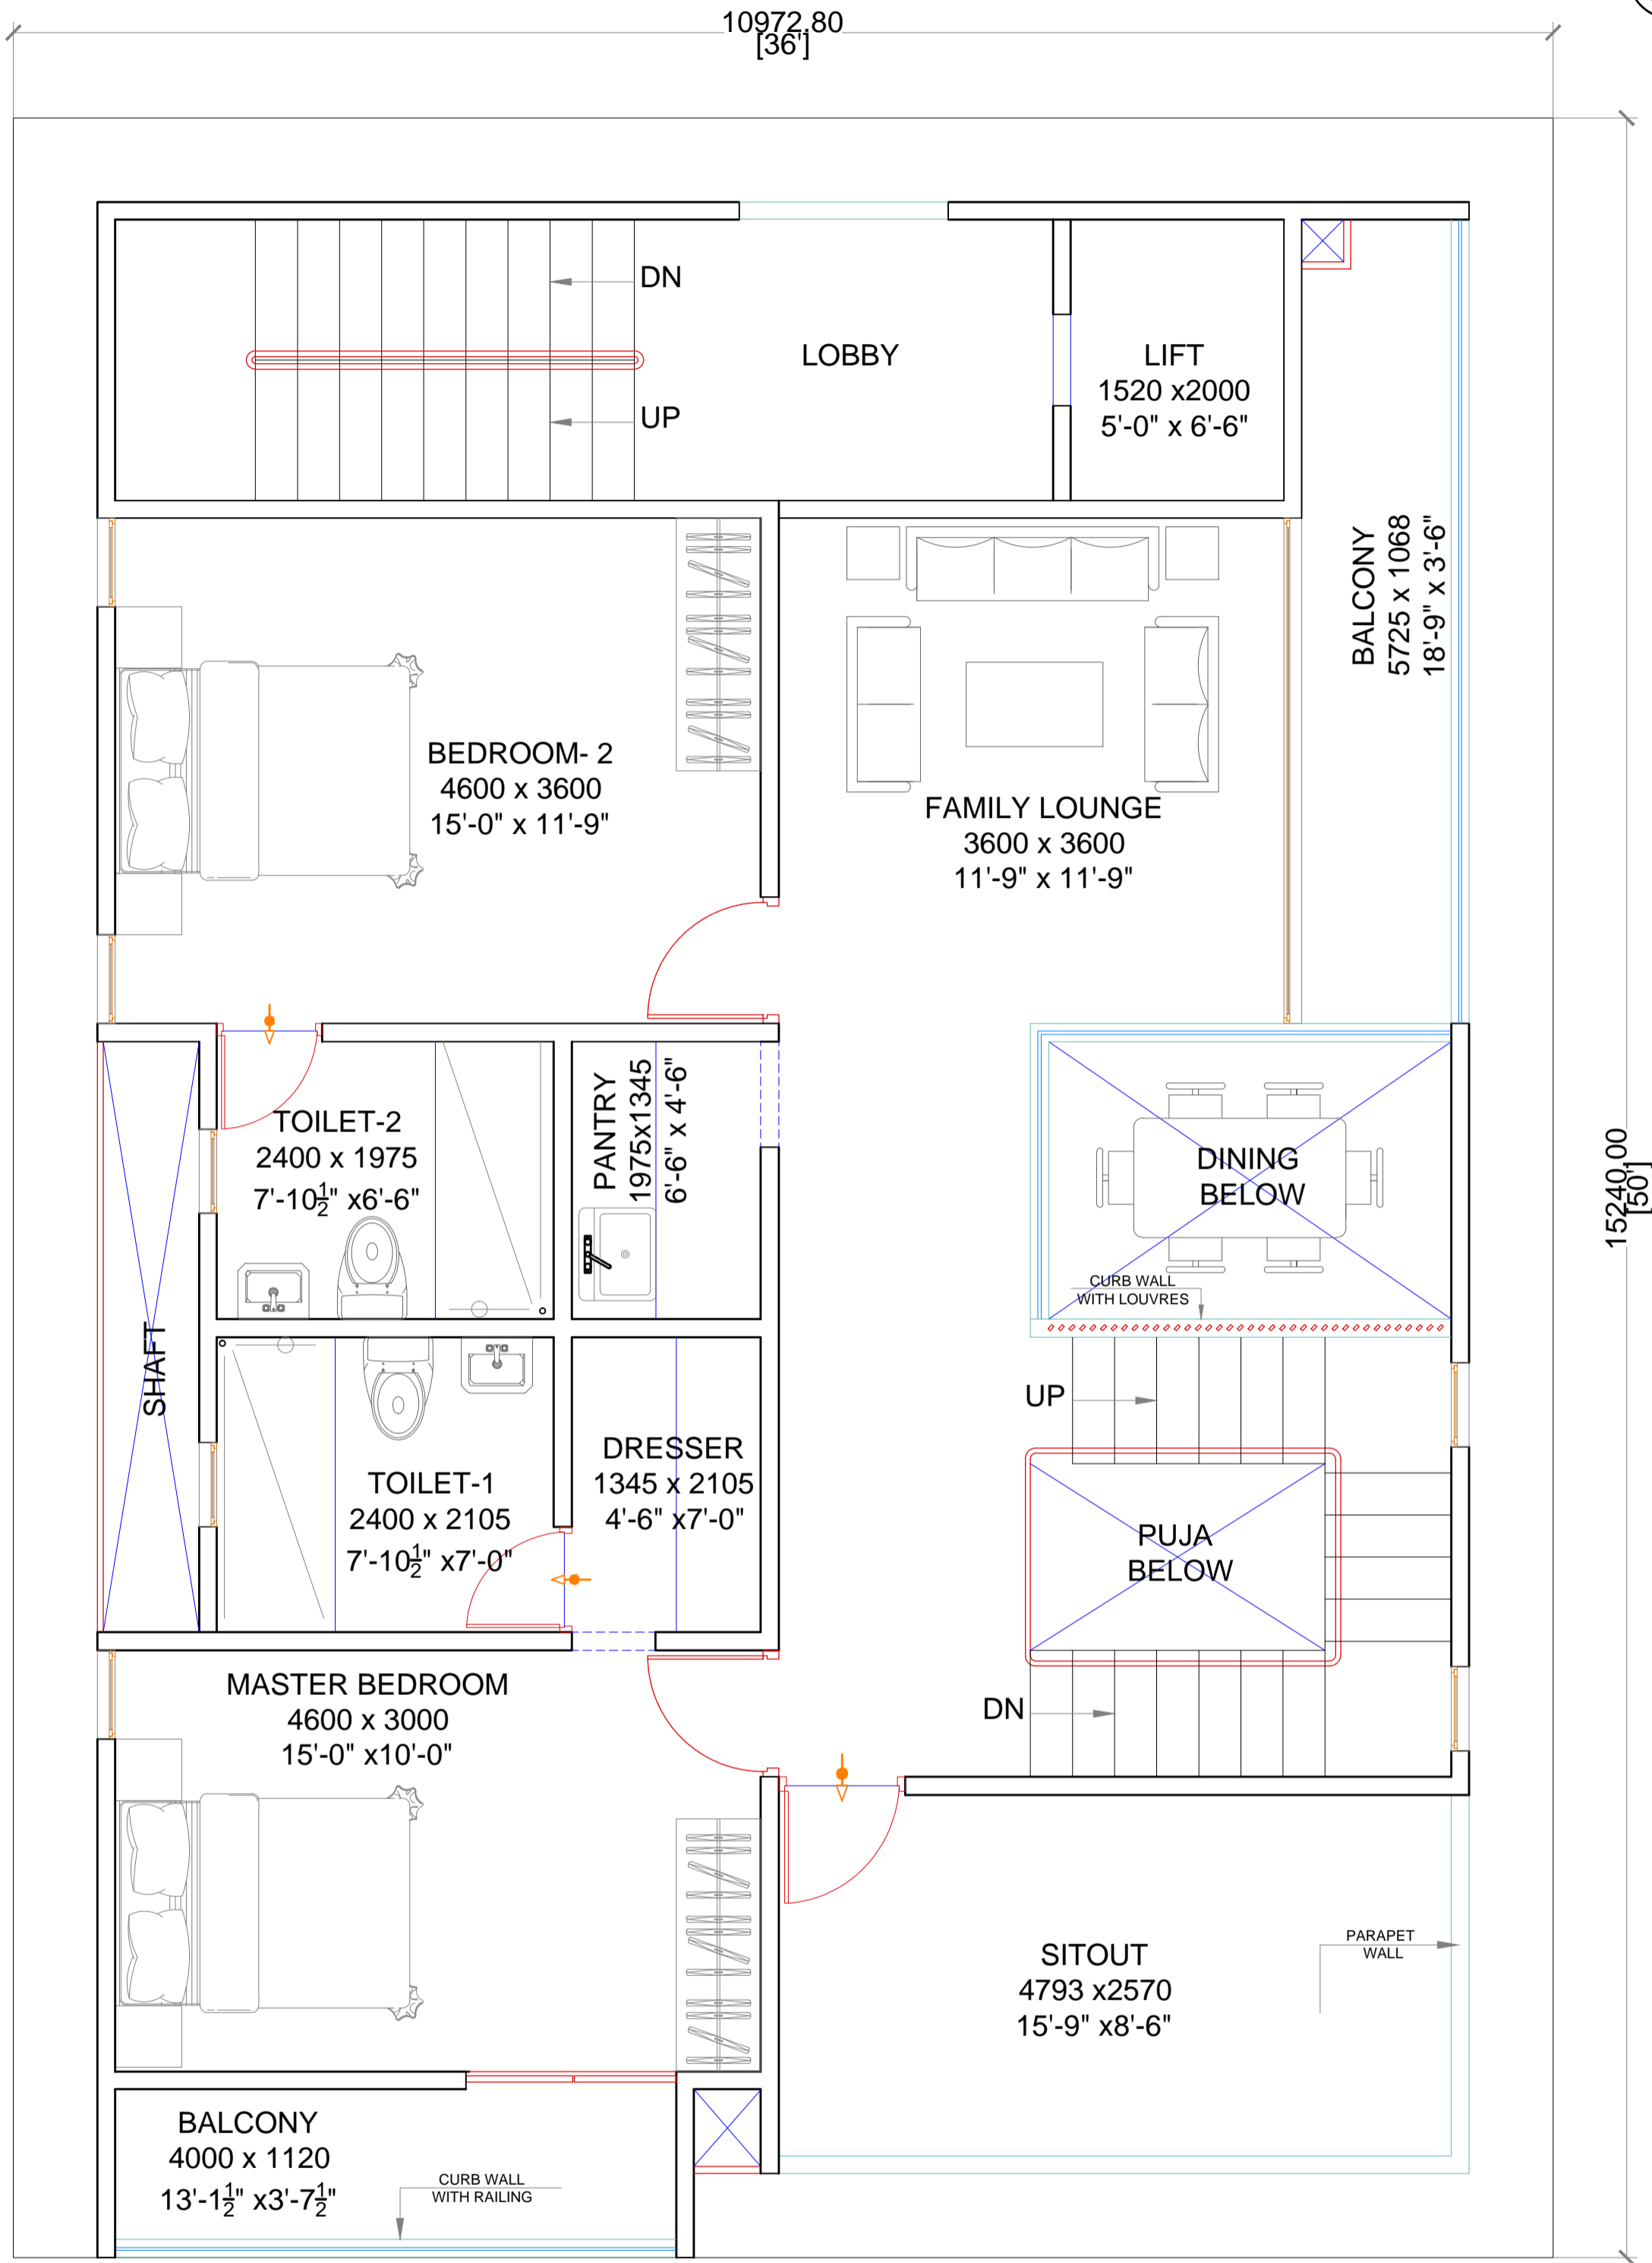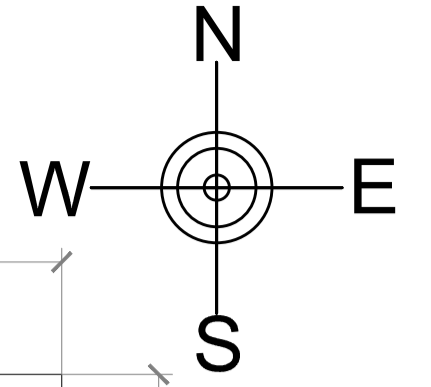

10972.80
[36']

15240.00
[50']



Brick & Bolt

Clayworks, 16/2 ,2nd Floor,
Sobha Alexander Plaza,
Commissariat Rd,
Ashok Nagar,
Bengaluru, Karnataka 560025

NOTES:
-Drawings to be read
& not measured.
**Details will supercede
all drawings.**

Project
**Residence for Mr.
VINOD**
Designed by:
Ar. AISHWARYA RAM

Project No. CRN 117734	Sheet. No. 04	Date 27/12/2021
Drawing Title THIRD FLOOR PLAN (DUPLEX)		Scale NTS

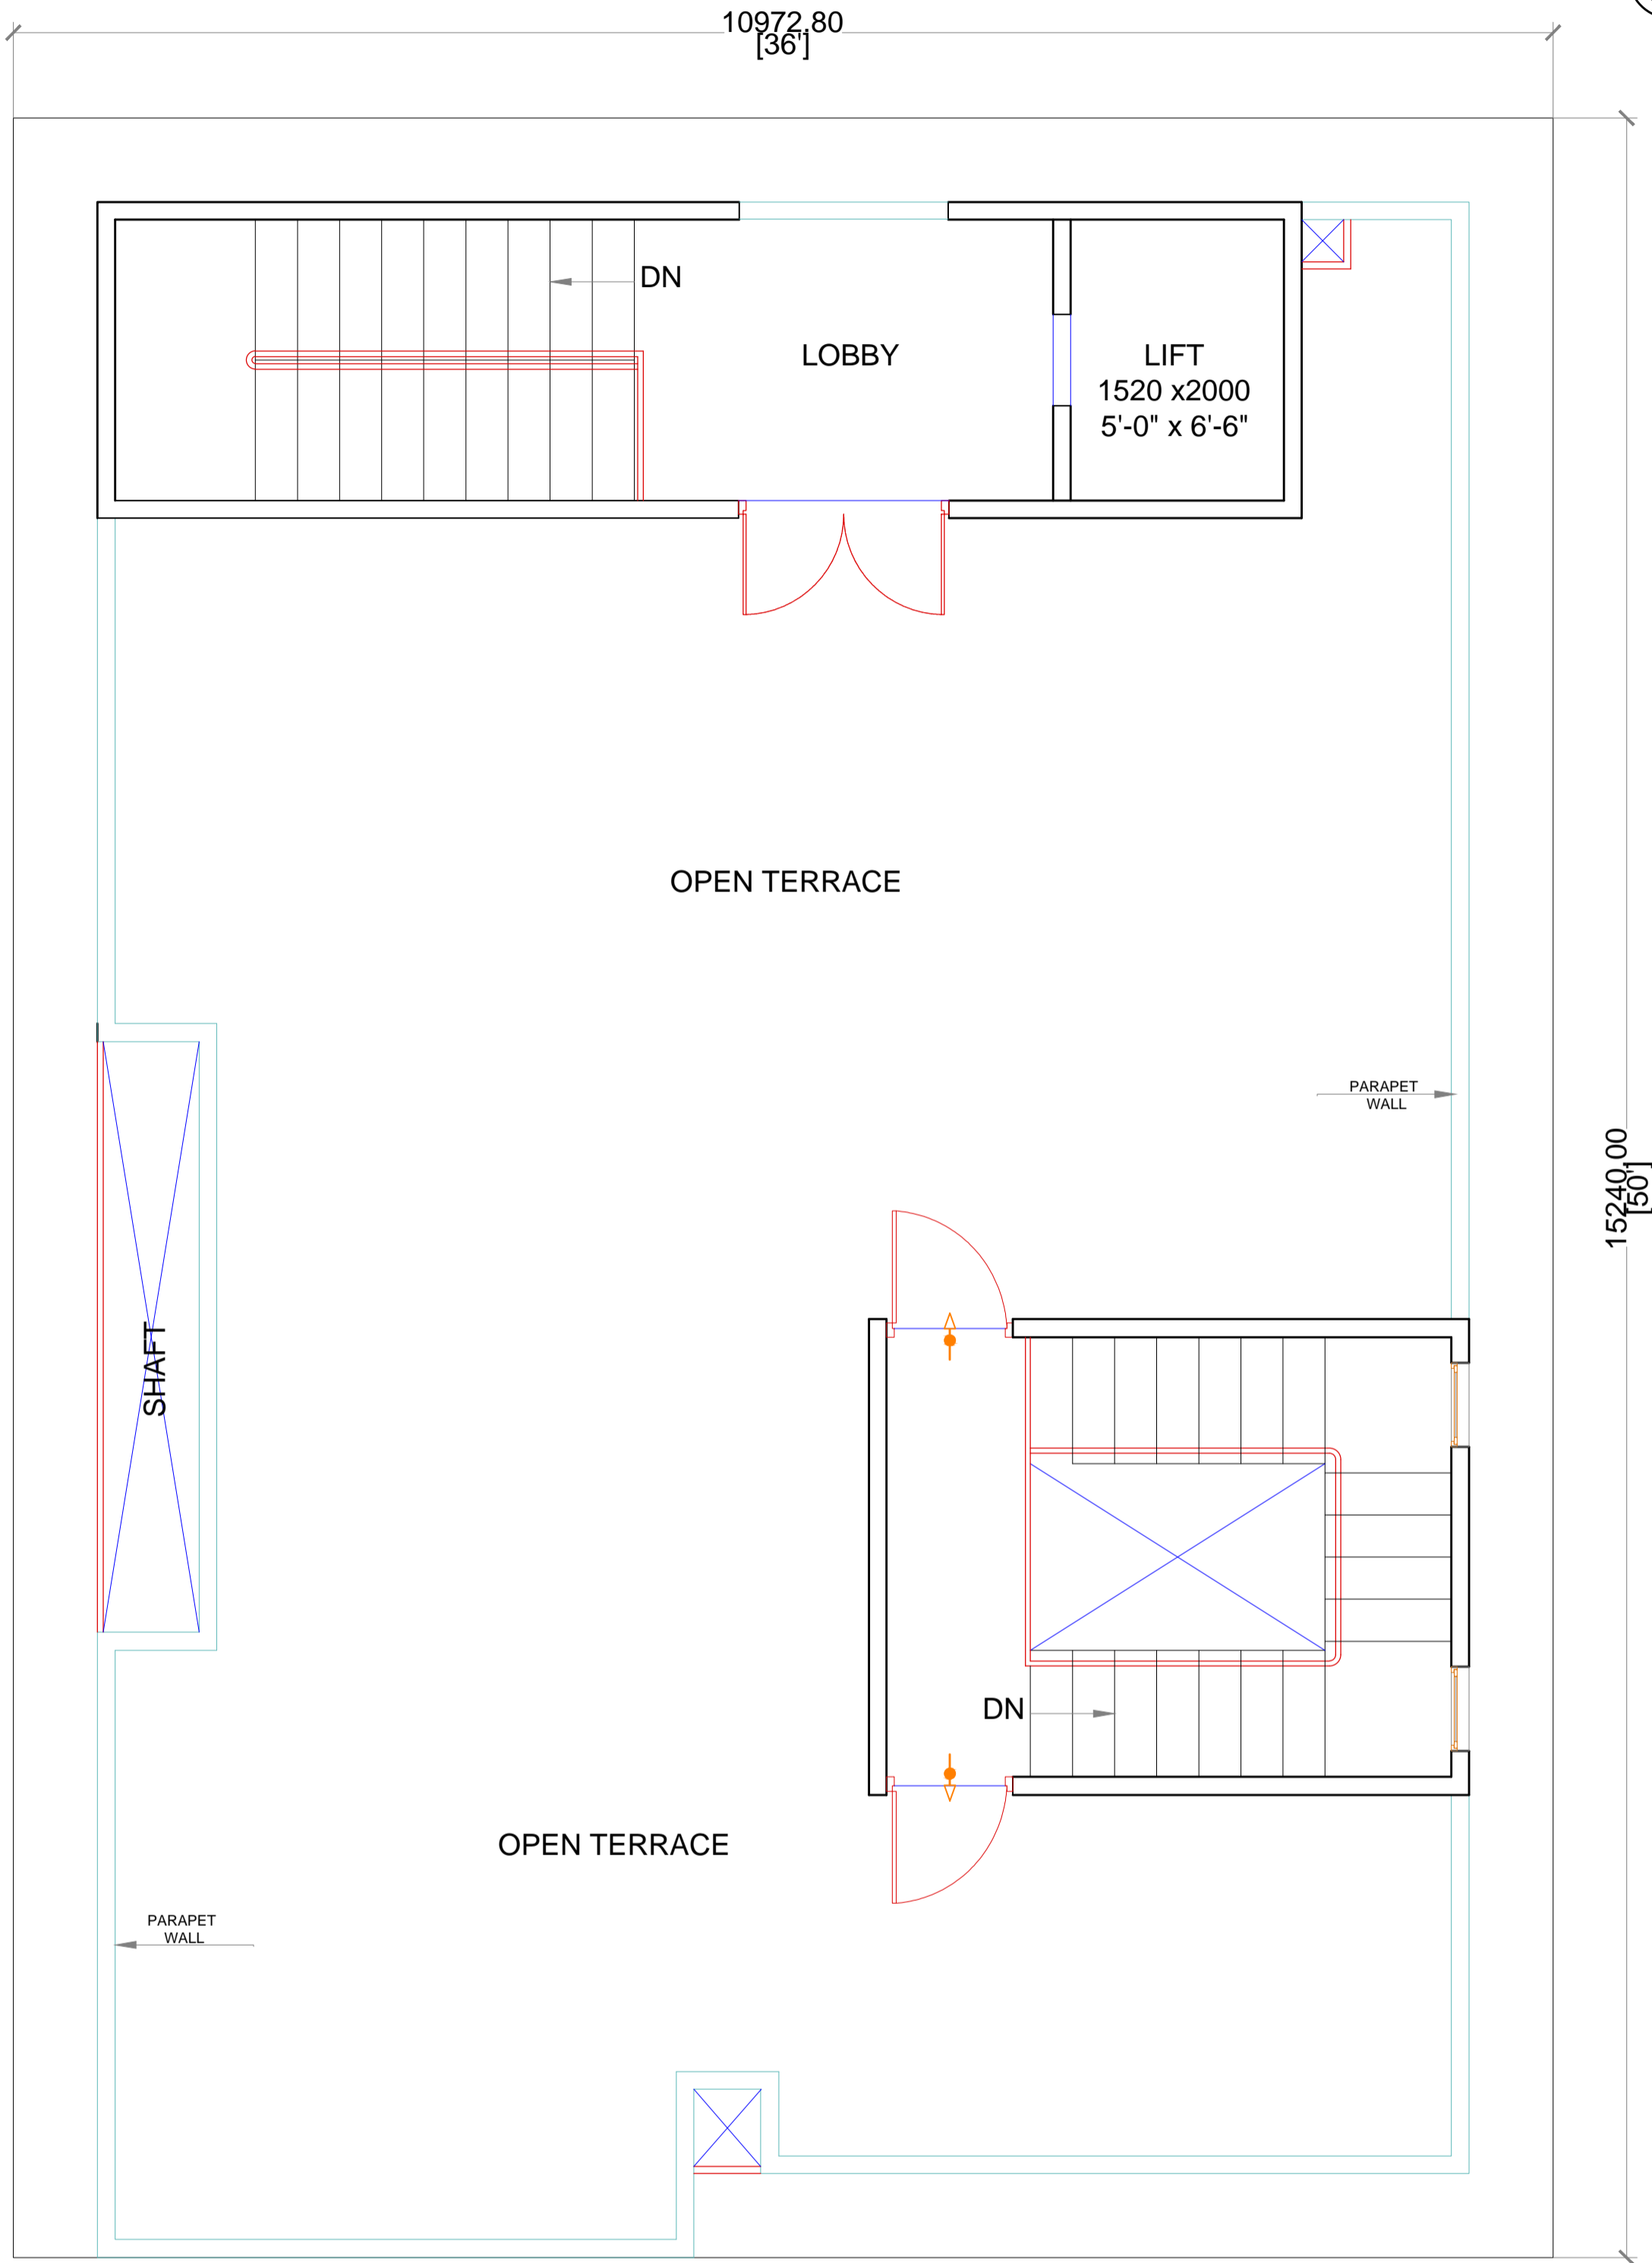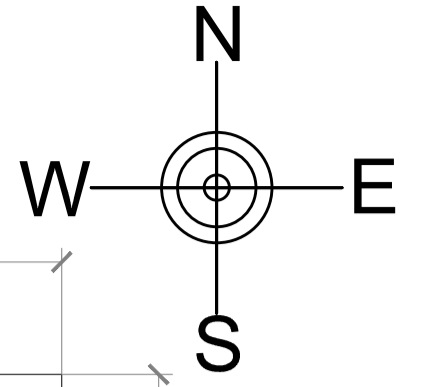

Brick & Bolt

Clayworks, 16/2 ,2nd Floor,
Sobha Alexander Plaza,
Commissariat Rd,
Ashok Nagar,
Bengaluru, Karnataka 560025

NOTES:

-Drawings to be read
& not measured.

**Details will supercede
all drawings.**

Project

**Residence for Mr.
VINOD**

Designed by:
Ar. AISHWARYA RAM

Project No.

CRN 117734

Sheet.

No.
05

Date

27/12/2021

Drawing Title

TERRACE FLOOR PLAN

Scale

NTS