


| NOTES : | SCHEDULE OF OPENINGS : | | | | | | | | | | | | | | | | | |
|--|---|-------------|-------------|-----------|-------|-------|-------|-------|---------|------|--------------|-------------|-----------|-------|-------|-------|-------|-------|
| | DOORS, VENTILATORS, FRENCH WINDOW, FIXED GLASS AND STAIRCASE WINDOW | | | | | | | | WINDOWS | | | | | | | | | |
| | TYPE | SIZE | SILL HT | LINTEL HT | LVL 1 | LVL 2 | LVL 3 | LVL 4 | TOTAL | TYPE | SIZE | SILL HT | LINTEL HT | LVL 1 | LVL 2 | LVL 3 | LVL 3 | TOTAL |
| <ul style="list-style-type: none"> ALL DRAWINGS TO BE READ WITH ARCHITECTURAL DWG AND DOCUMENTS BEFORE EXECUTION. ANY DISCREPANCY / AMBIGUITY TO BE BROUGHT TO ARCHITECTS NOTICE. ALL THE DIMENSIONS ARE GIVEN IN FEET & INCHES DO NOT SCALE THE DRAWINGS, FOLLOW DIMENSIONS MENTIONED. DO NOT USE THE DRAWING FOR ANY OTHER PURPOSE THAN IT IS MEANT FOR. ALL BLOCK LEVELS ARE GIVEN WITH REFERENCE TO THE BM100.0M LVL = ± 0.0M LVL. | D1 | 4'0" X 8'0" | FFL | 8'0" | 0 | 1 | 0 | 0 | 1 | W1 | 3'0" X 3'6" | 3'6" | 6'0" | 1 | 0 | 0 | 0 | 1 |
| | D2 | 3'3" X 7'0" | FFL | 7'0" | 3 | 0 | 0 | 0 | 3 | W2 | 6'0" X 4'0" | 3'0" | 7'0" | 1 | 0 | 0 | 0 | 1 |
| | D3 | 2'9" X 7'0" | FFL | 7'0" | 2 | 0 | 0 | 0 | 2 | W3 | 4'0" X 4'6" | 3'0" | 7'6" | 2 | 0 | 0 | 0 | 2 |
| | D4 | 3'3" X 8'0" | FFL | 8'0" | 0 | 1 | 2 | 2 | 5 | W4 | 3'8" X 4'0" | 3'0" | 7'0" | 1 | 0 | 0 | 0 | 1 |
| | D5 | 2'9" X 8'0" | FFL | 8'0" | 0 | 1 | 2 | 0 | 3 | W5 | 3'0" X 5'0" | 3'0" | 8'0" | 0 | 1 | 1 | 0 | 2 |
| | V1 | 5'0" X 1'6" | 5'6" | 7'0" | 1 | 0 | 0 | 0 | 1 | W6 | 2'6" X 6'6" | 2'0" | 8'6" | 0 | 3 | 0 | 0 | 3 |
| | V2 | 3'2" X 1'6" | 5'6" | 7'0" | 1 | 0 | 0 | 0 | 1 | W7 | 3'0" X 4'0" | 4'0" | 8'0" | 0 | 2 | 0 | 0 | 2 |
| | V3 | 4'0" X 2'0" | 7'6" | 9'6" | 0 | 2 | 3 | 0 | 5 | W8 | 3'6" X 5'0" | 3'0" | 8'0" | 0 | 1 | 0 | 0 | 1 |
| | V4 | 3'6" X 2'0" | 7'6" | 9'6" | 0 | 1 | 1 | 0 | 2 | W9 | 4'0" X 5'0" | 3'0" | 8'0" | 0 | 1 | 2 | 0 | 3 |
| | FW1 | 6'0" X 8'0" | FFL | 8'0" | 0 | 1 | 1 | 0 | 2 | W10 | 4'6" X 5'0" | 3'0" | 8'0" | 0 | 0 | 2 | 0 | 2 |
| | SW1 | 2'6" X 5'0" | REF.DET | REF.DET | 0 | 2 | 2 | 1 | 5 | W11 | 6'0" X 5'0" | 3'0" | 8'0" | 0 | 1 | 1 | 0 | 2 |
| | SW2 | 2'6" X 4'0" | 1'6" | 5'6" | 1 | 0 | 0 | 0 | 1 | W12 | 6'0" X 7'0" | 1'0" | 8'0" | 0 | 0 | 1 | 0 | 1 |
| | MG1 | 3'0" X 7'0" | FFL | 7'6" | 1 | 0 | 0 | 0 | 1 | W13 | 2'10" X 7'0" | 1'0" | 8'0" | 0 | 0 | 1 | 0 | 1 |
| | CHECKED BY : AR. SOUMYA | WD1 | 2'0" X 8'0" | FFL | 8'0" | 0 | 0 | 1 | 0 | 1 | W14 | 1'6" X 8'0" | FFL | 8'0" | 0 | 1 | 0 | 0 |

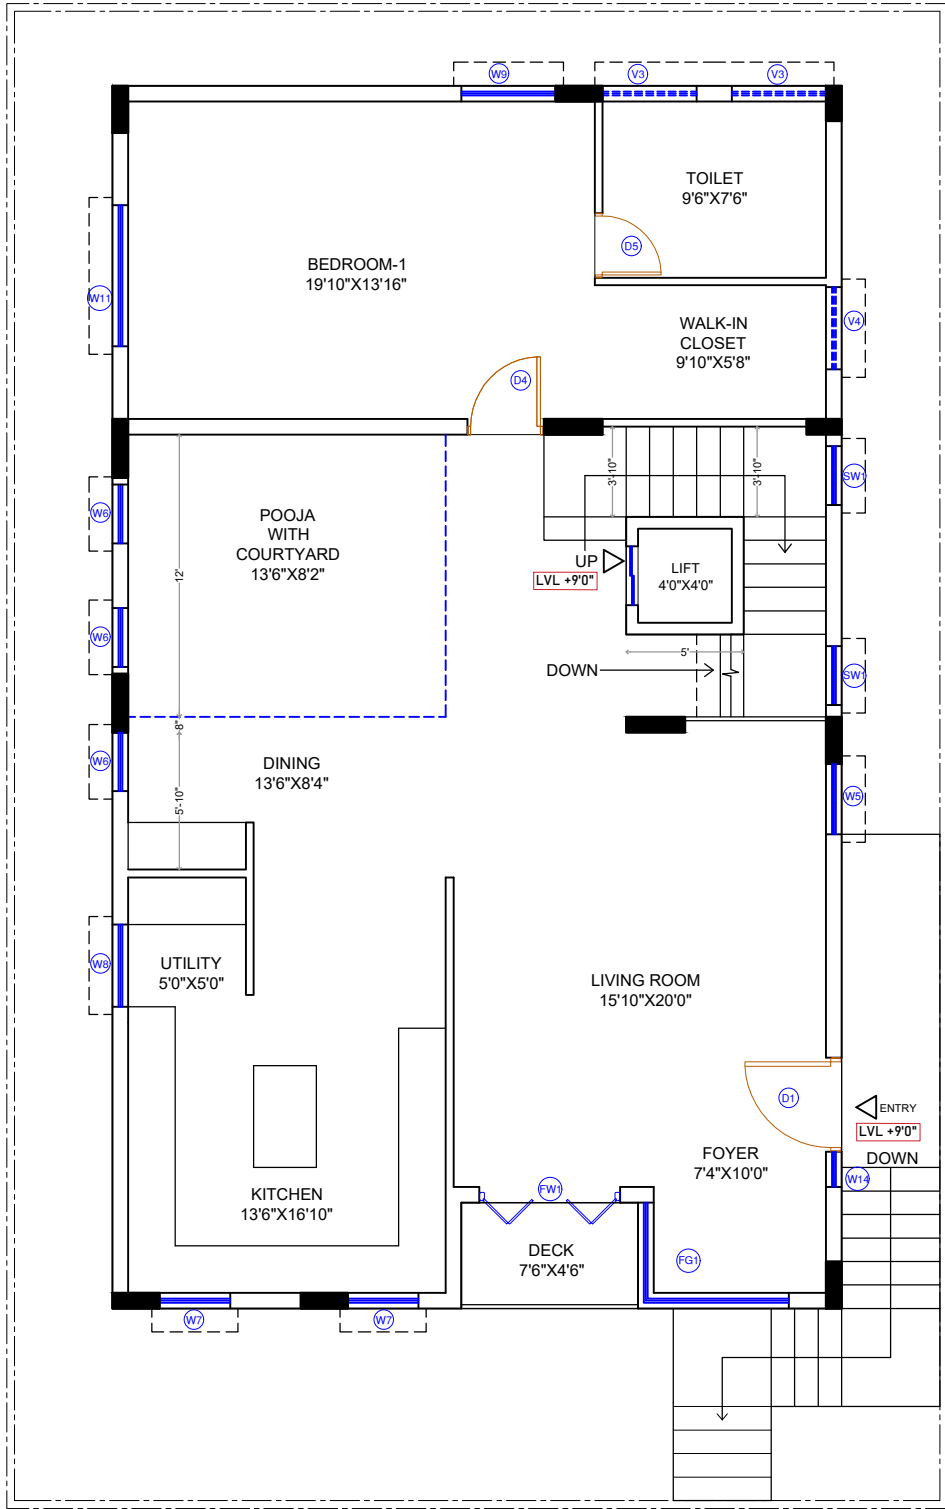

BUILTUP AREA -1578 SQFT
DECK- 38 SQFT

WORKING DRAWING

| | | | | | |
|---|---|--|--|----------|--------------|
| <p>Clayworks, 16/2 ,m 2nd Floor, Sobha Alexander Plaza, Commissariat Rd, Ashok Nagar, Bengaluru, Karnataka 560025</p> | <p>NOTES: -All dimensions are in feet and inches. -Drawings to be read & not measured. <u>Details will supercede all drawings.</u></p> | <p>Project Residence for Mr.Radhaprasanna</p> | Project No. | Drg. No. | Date |
| | | | <p>Drawing Title First Floor Plan</p> | | |
| | | | | | Scale NTS |