


NOTES :	SCHEDULE OF OPENINGS :																		
	DOORS, VENTILATORS, FRENCH WINDOW, FIXED GLASS AND STAIRCASE WINDOW									WINDOWS									
	TYPE	SIZE	SILL HT	LINTEL HT	LVL 1	LVL 2	LVL 3	LVL 4	TOTAL	TYPE	SIZE	SILL HT	LINTEL HT	LVL 1	LVL 2	LVL 3	LVL 3	TOTAL	
<ul style="list-style-type: none"> ALL DRAWINGS TO BE READ WITH ARCHITECTURAL DWG AND DOCUMENTS BEFORE EXECUTION. ANY DISCREPANCY / AMBIGUITY TO BE BROUGHT TO ARCHITECTS NOTICE. ALL THE DIMENSIONS ARE GIVEN IN FEET & INCHES DO NOT SCALE THE DRAWINGS, FOLLOW DIMENSIONS MENTIONED. DO NOT USE THE DRAWING FOR ANY OTHER PURPOSE THAN IT IS MEANT FOR. ALL BLOCK LEVELS ARE GIVEN WITH REFERENCE TO THE BM100.0M LVL = ± 0.0M LVL. 	D1	4'0" X 8'0"	FFL	8'0"	0	1	0	0	1	W1	3'0" X 3'6"	3'6"	6'0"	1	0	0	0	1	
	D2	3'3" X 7'0"	FFL	7'0"	3	0	0	0	3	W2	6'0" X 4'0"	3'0"	7'0"	1	0	0	0	1	
	D3	2'9" X 7'0"	FFL	7'0"	2	0	0	0	2	W3	4'0" X 4'6"	3'0"	7'6"	2	0	0	0	2	
	D4	3'3" X 8'0"	FFL	8'0"	0	1	2	2	5	W4	3'8" X 4'0"	3'0"	7'0"	1	0	0	0	1	
	D5	2'9" X 8'0"	FFL	8'0"	0	1	2	0	3	W5	3'0" X 5'0"	3'0"	8'0"	0	1	1	0	2	
	V1	5'0" X 1'6"	5'6"	7'0"	1	0	0	0	1	W6	2'6" X 6'6"	2'0"	8'6"	0	3	0	0	3	
	V2	3'2" X 1'6"	5'6"	7'0"	1	0	0	0	1	W7	3'0" X 4'0"	4'0"	8'0"	0	2	0	0	2	
	V3	4'0" X 2'0"	7'6"	9'6"	0	2	3	0	5	W8	3'6" X 5'0"	3'0"	8'0"	0	1	0	0	1	
	V4	3'6" X 2'0"	7'6"	9'6"	0	1	1	0	2	W9	4'0" X 5'0"	3'0"	8'0"	0	1	2	0	3	
	FW1	6'0" X 8'0"	FFL	8'0"	0	1	1	0	2	W10	4'6" X 5'0"	3'0"	8'0"	0	0	2	0	2	
	SW1	2'6" X 5'0"	REF.DET	REF.DET	0	2	2	1	5	W11	6'0" X 5'0"	3'0"	8'0"	0	1	1	0	2	
	SW2	2'6" X 4'0"	1'6"	5'6"	1	0	0	0	1	W12	6'0" X 7'0"	1'0"	8'0"	0	0	1	0	1	
	DEALT BY : BHAARGHAVA V	MG1	3'0" X 7'0"	FFL	7'6"	1	0	0	0	1	W13	2'10" X 7'0"	1'0"	8'0"	0	0	1	0	1
	CHECKED BY : AR. SOUMYA	WD1	2'0" X 8'0"	FFL	8'0"	0	0	1	0	1	W14	1'6" X 8'0"	FFL	8'0"	0	1	0	0	1

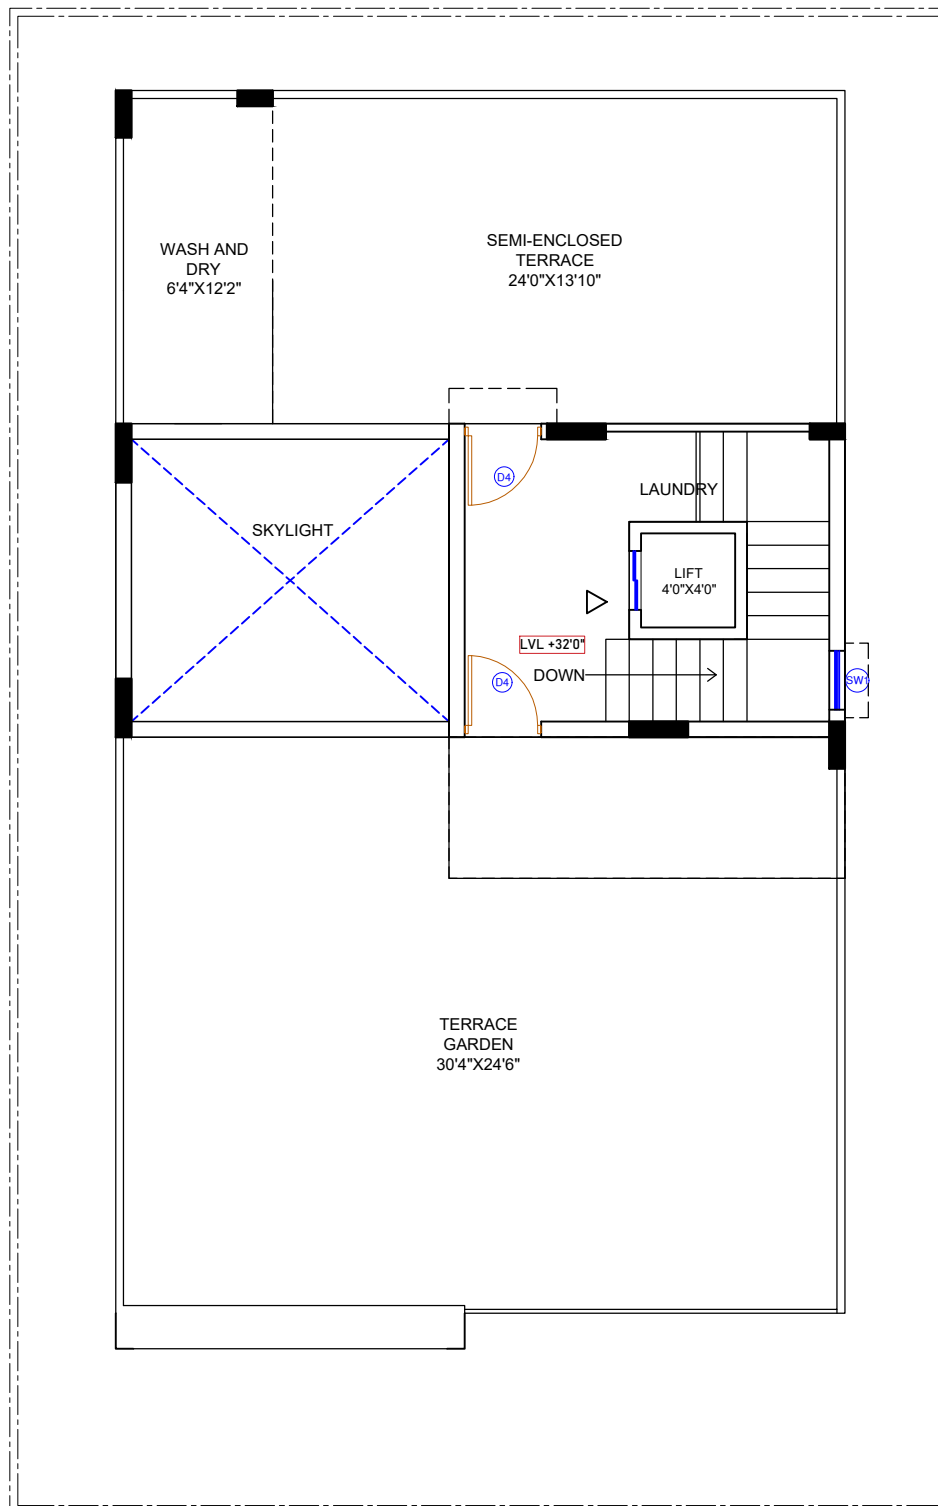

BUILTUP AREA - 224 SQFT
 SKYLIGHT - 189 SQFT
 COVERED TERRACE - 101 SQFT

 Clayworks, 16/2 ,m 2nd Floor, Sobha Alexander Plaza, Commissariat Rd, Ashok Nagar, Bengaluru, Karnataka 560025	NOTES: -All dimensions are in feet and inches. -Drawings to be read & not measured. <u>Details will supercede all drawings.</u>	Project Residence for Mr.Radhaprasanna	Project No.	Drg. No.	Date
			Drawing Title Terrace Floor Plan		
					Scale NTS