
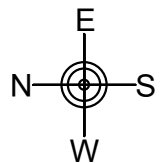


49'-2"

78'-7"

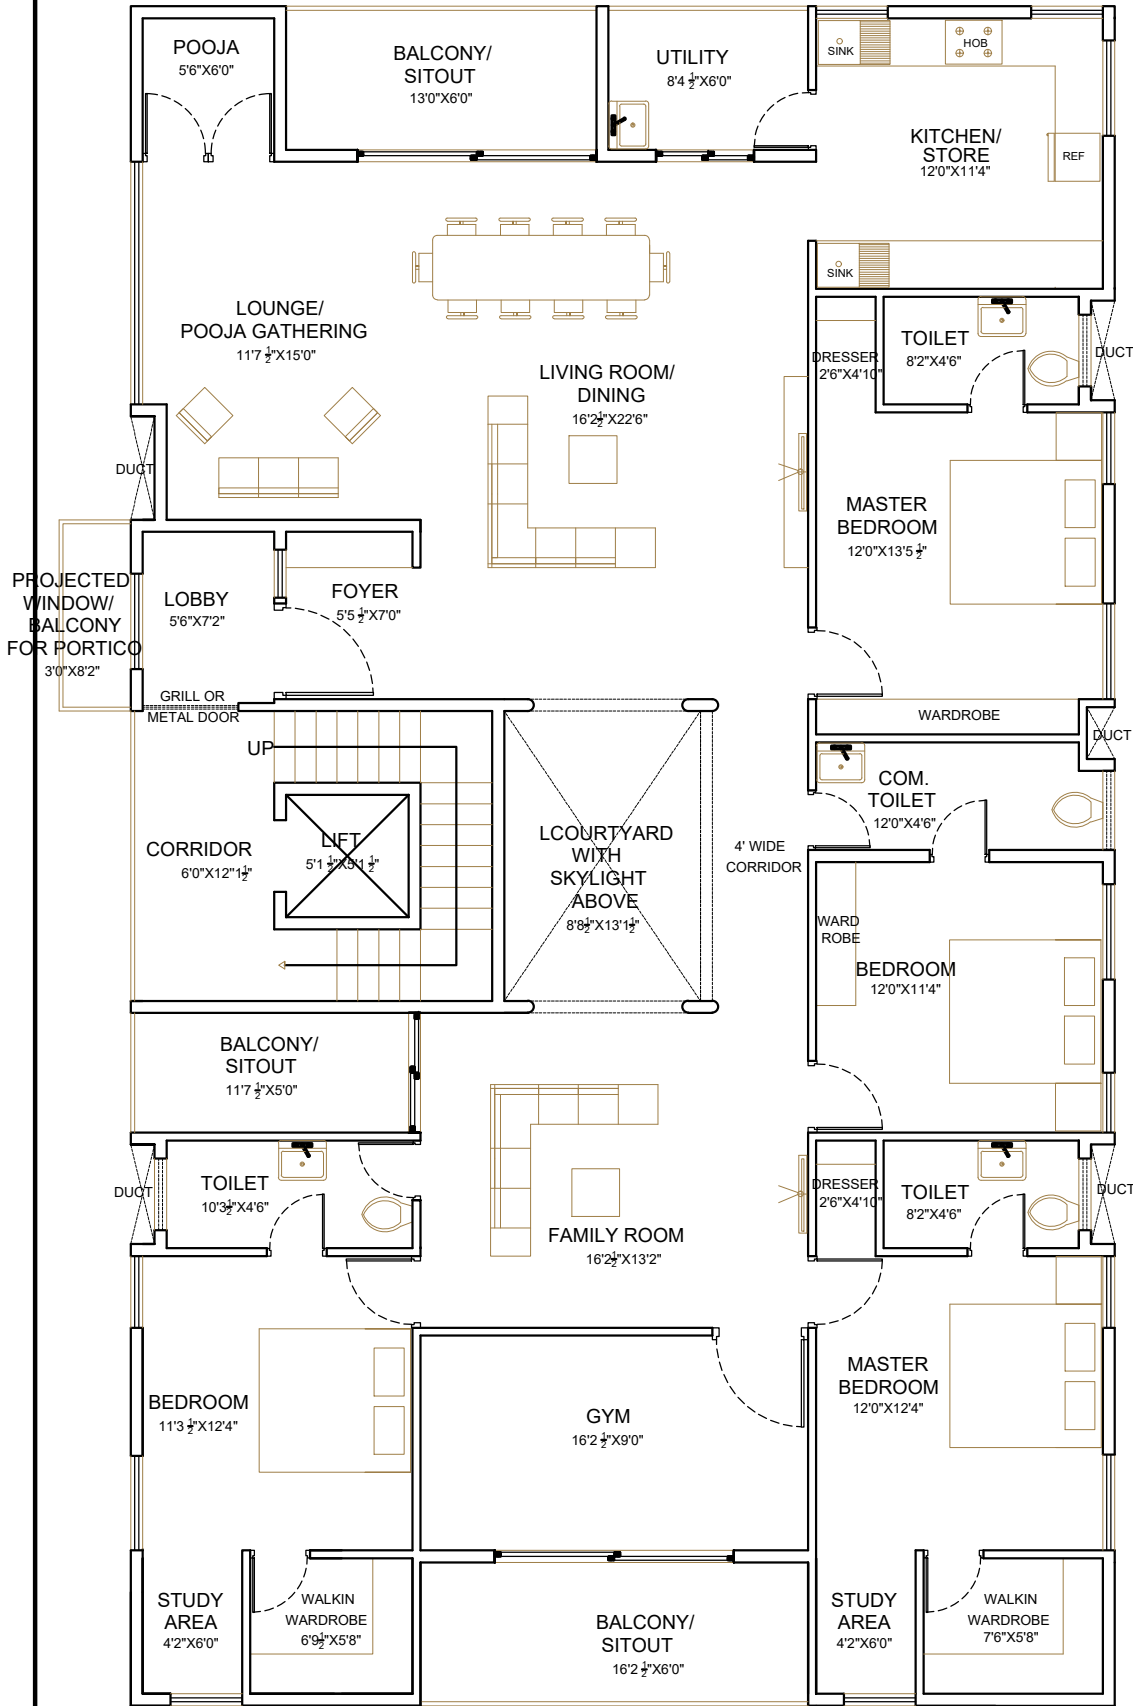

5th Floor, 91 Springboard, Gopala Krishna Complex, 45/3, Residency Road, MG Road, Shanthala Nagar Ashok Nagar, Bengaluru, Karnataka 560025

NOTES:  
-All dimensions are in feet and inches.  
-Drawings to be read & not measured.

**Details will supercede all drawings.**

Project

## Apartment/Residence for Mr. Prasanna Kumar

Designed by : Ar Vivek Naik  
Mob : 8105829098

Project No.  
CRN 37516

Drg. No. -  
Date 16/06/2020

Drawing Title  
Second Floor Plan

Scale  
NTS