

NOTES:

- Opening schedule may change according to the structural design.
- The layout of columns and beams may change according to the structural design.
- Number of steps may change according to the plinth and parking height desired.
- Thickness of walls is only proposed. It may have to change based on the structural design to avoid column/beam projections.

The Contractor and the Consultant shall bear no responsibility whatsoever where any drawings provided by it/them in relation to the project / Said Works, does not comply with any applicable laws including the bye-laws of the building/society where such project is situated. Further, it is clarified that it shall be the responsibility of the Owner to ensure any and all compliance of the drawings provided by the Contractor/Consultant.

REV.
CONCEPT - R1-A

AREA STATEMENT

NOTES

FLOOR HEIGHT - 10'
 PLINTH HEIGHT- 1'6"
 NO.OF STEPS -19
 RISER HEIGHT - 6"

WALL THICKNESS :
 EXTERNAL WALL=6"
 INTERNAL WALL=4"

ARCHITECT
NIKITA POTADAR

Brick & Bolt

Clayworks CBD, Shoba Alexander Plaza, Ashok Nagar, Bengaluru, Karnataka- 560025

Project
Residence for Mr.Suresh Babu


CRN
300771


Drg. No.
A101

Date
10.04.2024

Drawing Title
GROUND FLOOR PLAN (EXISTING)

Scale
1/4" = 1'-0"

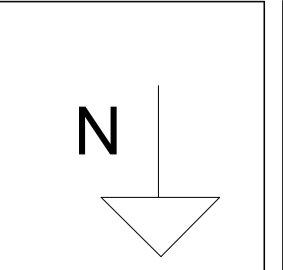

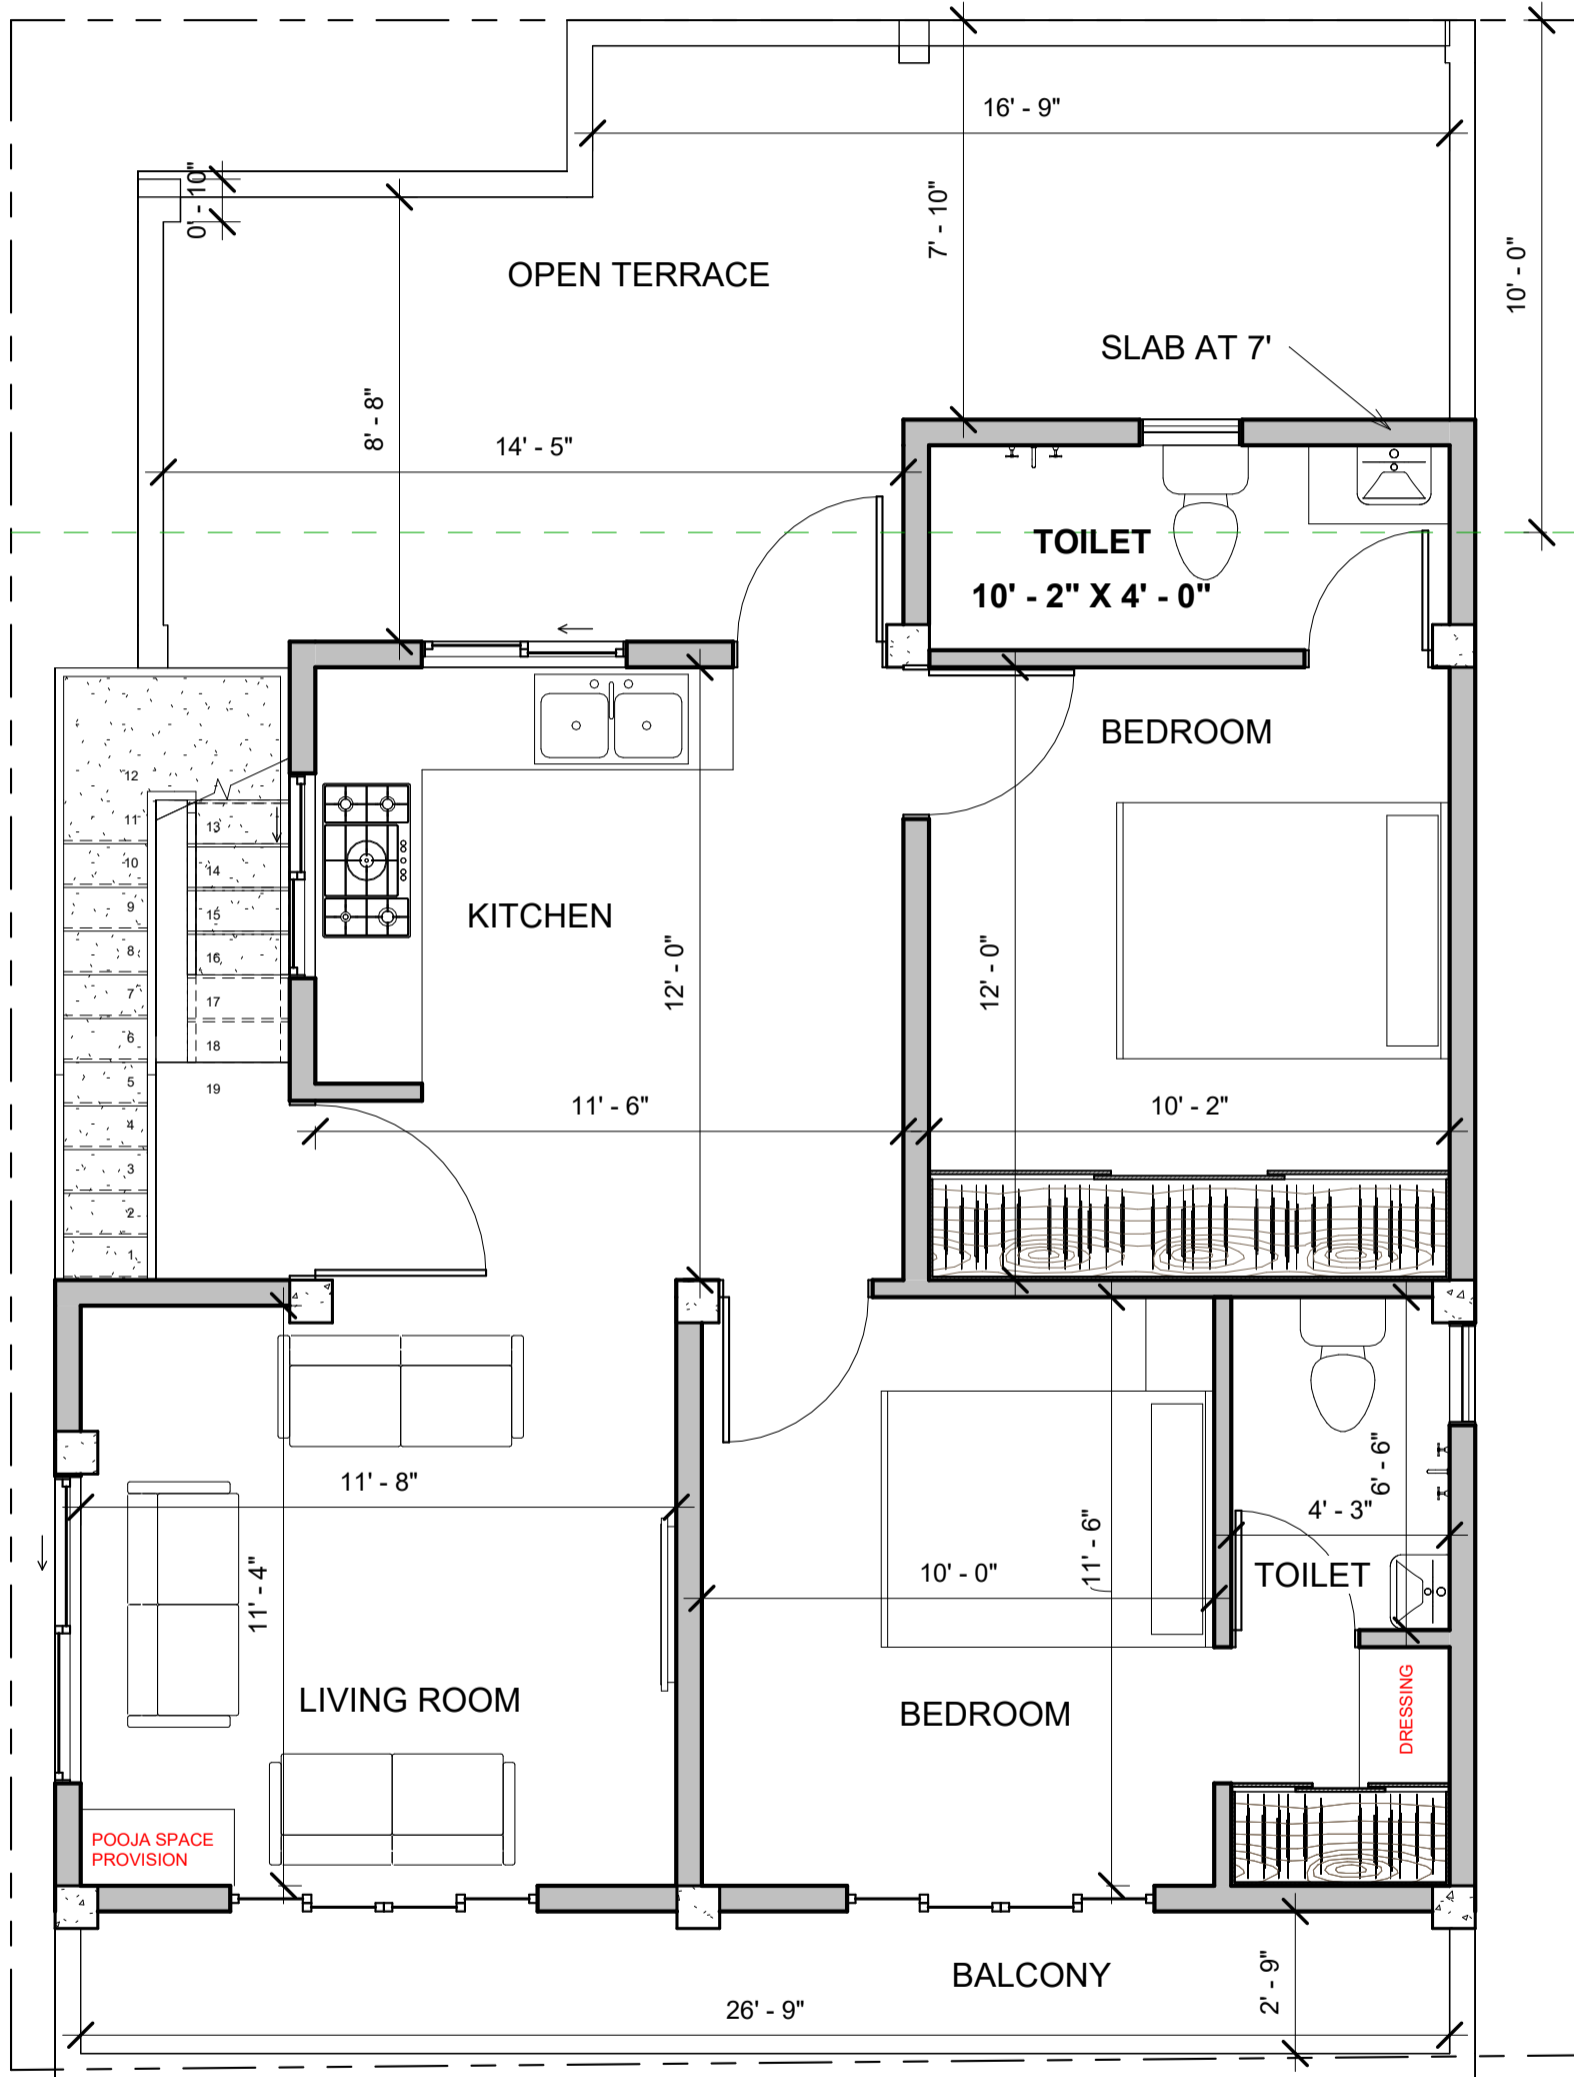

NOTES:

- Opening schedule may change according to the structural design.
- The layout of columns and beams may change according to the structural design.
- Number of steps may change according to the plinth and parking height desired.
- Thickness of walls is only proposed. It may have to change based on the structural design to avoid column/beam projections.
- The Contractor and the Consultant shall bear no responsibility whatsoever where any drawings provided by it/them in relation to the project / Said Works, does not comply with any applicable laws including the bye-laws of the building/society where such project is situated. Further, it is clarified that it shall be the responsibility of the Owner to ensure any and all compliance of the drawings provided by the Contractor/Consultant.

REV.

CONCEPT - R1-A

AREA STATEMENT

NOTES

FLOOR HEIGHT - 10'
 NO.OF STEPS -19
 RISER HEIGHT - 6"
 WALL THICKNESS :
 EXTERNAL WALL=6"
 INTERNAL WALL=4"

ARCHITECT

NIKITA POTADAR

Brick & Bolt

Clayworks CBD, Shoba Alexander Plaza, Ashok Nagar, Bengaluru, Karnataka- 560025

Project

Residence for Mr.Suresh Babu


CRN
300771


Drg. No.
A102

Date
10.04.2024

Drawing Title
FIRST FLOOR PLAN

Scale
1 : 45

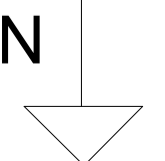

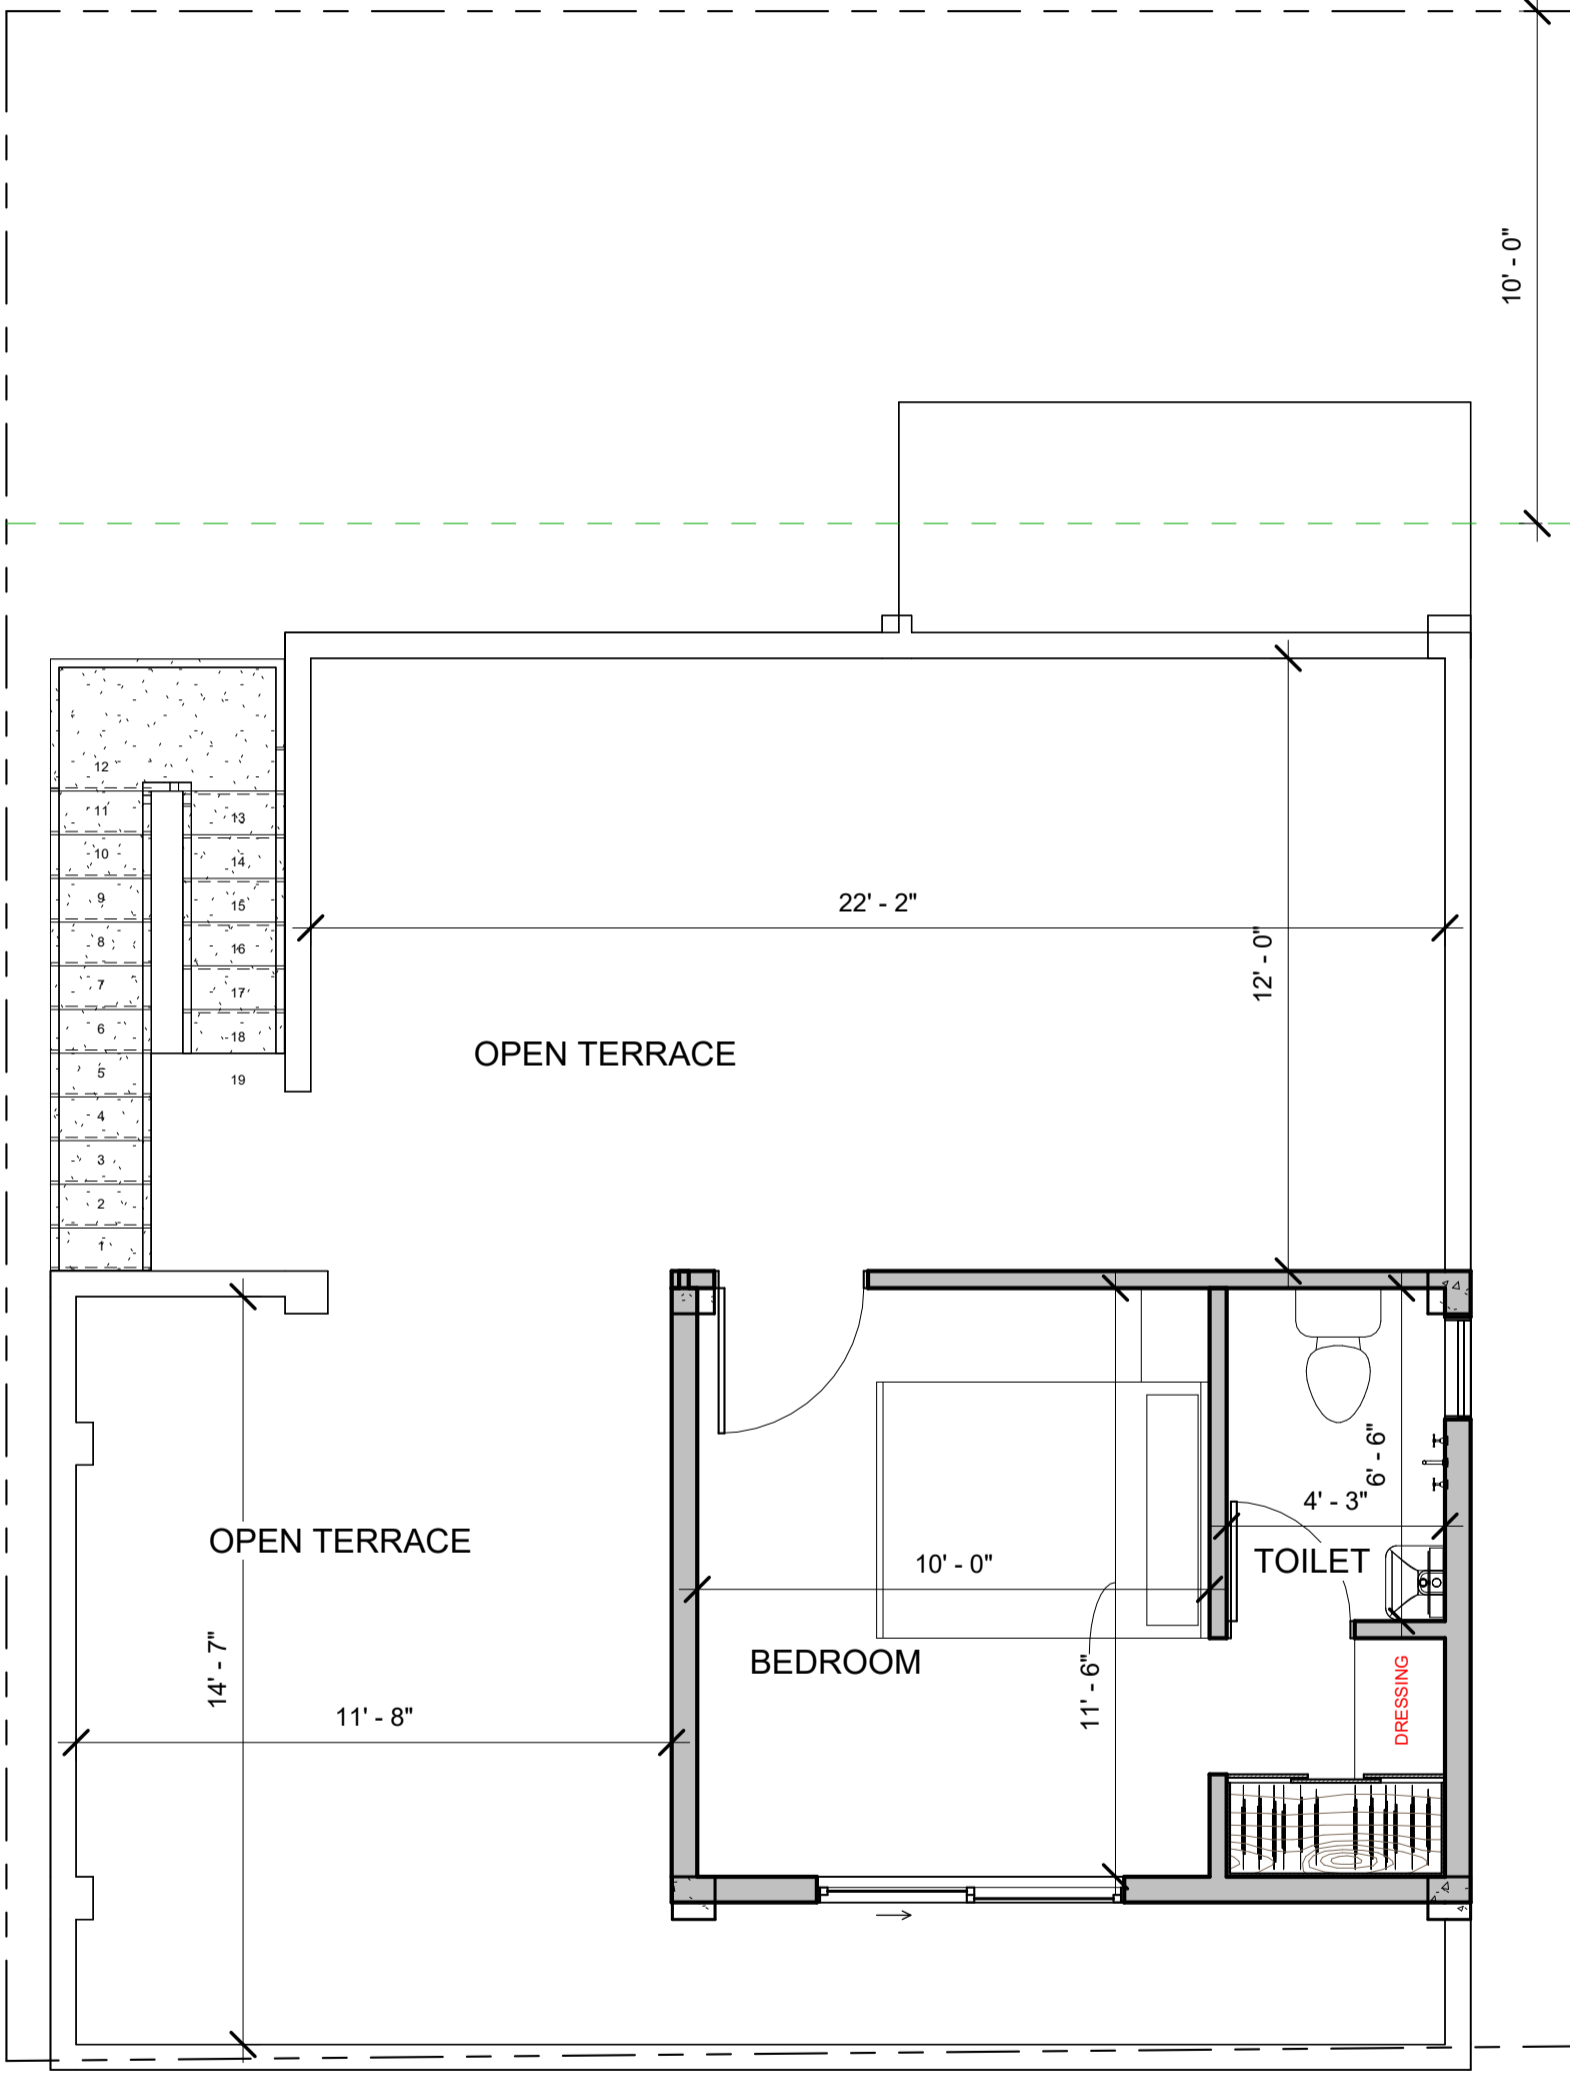

NOTES:

- Opening schedule may change according to the structural design.
- The layout of columns and beams may change according to the structural design.
- Number of steps may change according to the plinth and parking height desired.
- Thickness of walls is only proposed. It may have to change based on the structural design to avoid column/beam projections.

The Contractor and the Consultant shall bear no responsibility whatsoever where any drawings provided by it/them in relation to the project / Said Works, does not comply with any applicable laws including the bye-laws of the building/society where such project is situated. Further, it is clarified that it shall be the responsibility of the Owner to ensure any and all compliance of the drawings provided by the Contractor/Consultant.

REV.
CONCEPT - R1-A

AREA STATEMENT

NOTES

FLOOR HEIGHT - 10'
NO.OF STEPS - 19
RISER HEIGHT - 6"

WALL THICKNESS :
EXTERNAL WALL=6"
INTERNAL WALL=4"

ARCHITECT
NIKITA POTADAR

Brick & Bolt

Clayworks CBD, Shoba Alexander Plaza, Ashok Nagar, Bengaluru, Karnataka- 560025

Project
Residence for Mr.Suresh Babu

CRN
300771

Drg. No.
A103

Date
10.04.2024

Drawing Title
SECOND FLOOR PLAN

Scale
1 : 45

