


Area Schedule (Gross Building)		
Level	Area	Name
01 GROUND FLOOR LVL	656 SF	Ground floor Area
01 GROUND FLOOR LVL	208 SF	PARKING/VER ANDAH
02 FIRST FLOOR LVL	796 SF	First Floor Area
02 FIRST FLOOR LVL	115 SF	BALCONY
03 SECOND FLOOR	347 SF	Second Floor Area
Grand total	2121 SF	

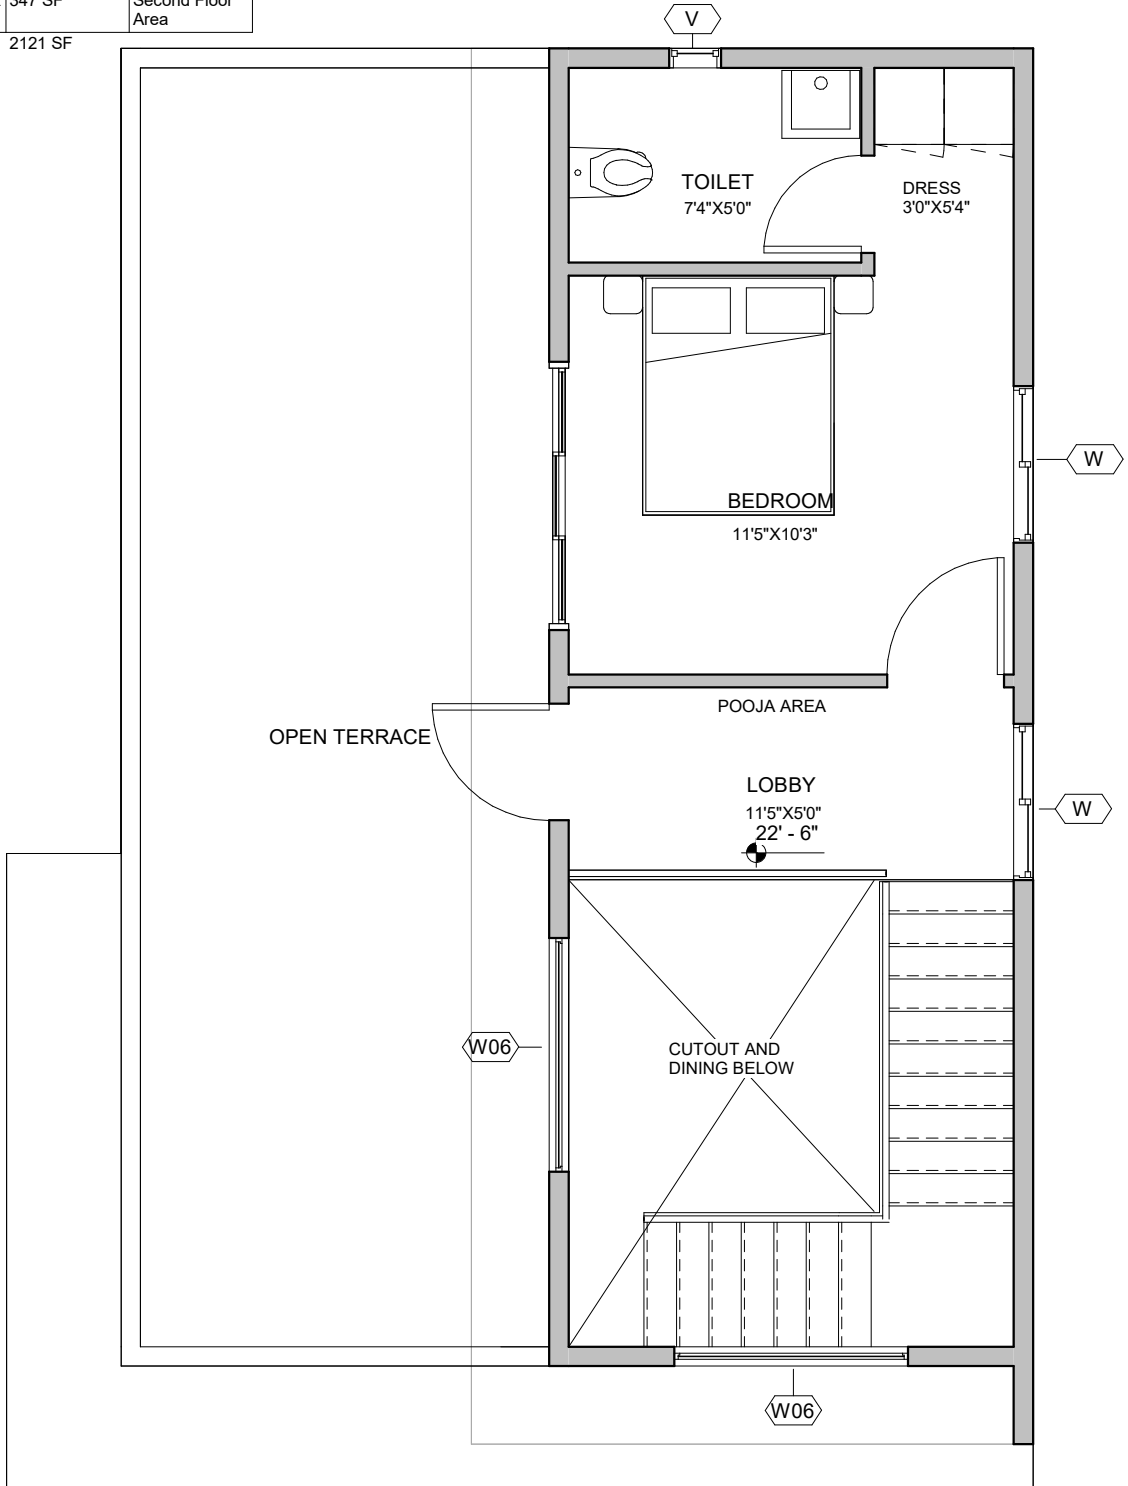

**Brick & Bolt**

ClayWorks CBD, Shoba Alexander Plaza, Ashok Nagar, Bengaluru, Karnataka 560025

NOTES:  
 -All dimensions are in feet and inches.  
 -Drawings to be read & not measured.  
**Details will supercede all drawings.**

Project  
**RESIDENCE FOR Mr.NILANJAN**

Project No.  
 CRN134817

Drg. No.  
 A103

Date  
 05MAY2022

Drawing Title  
**SECOND FLOOR PLAN**

Scale

