


BUILTUP : 959.5 SFT

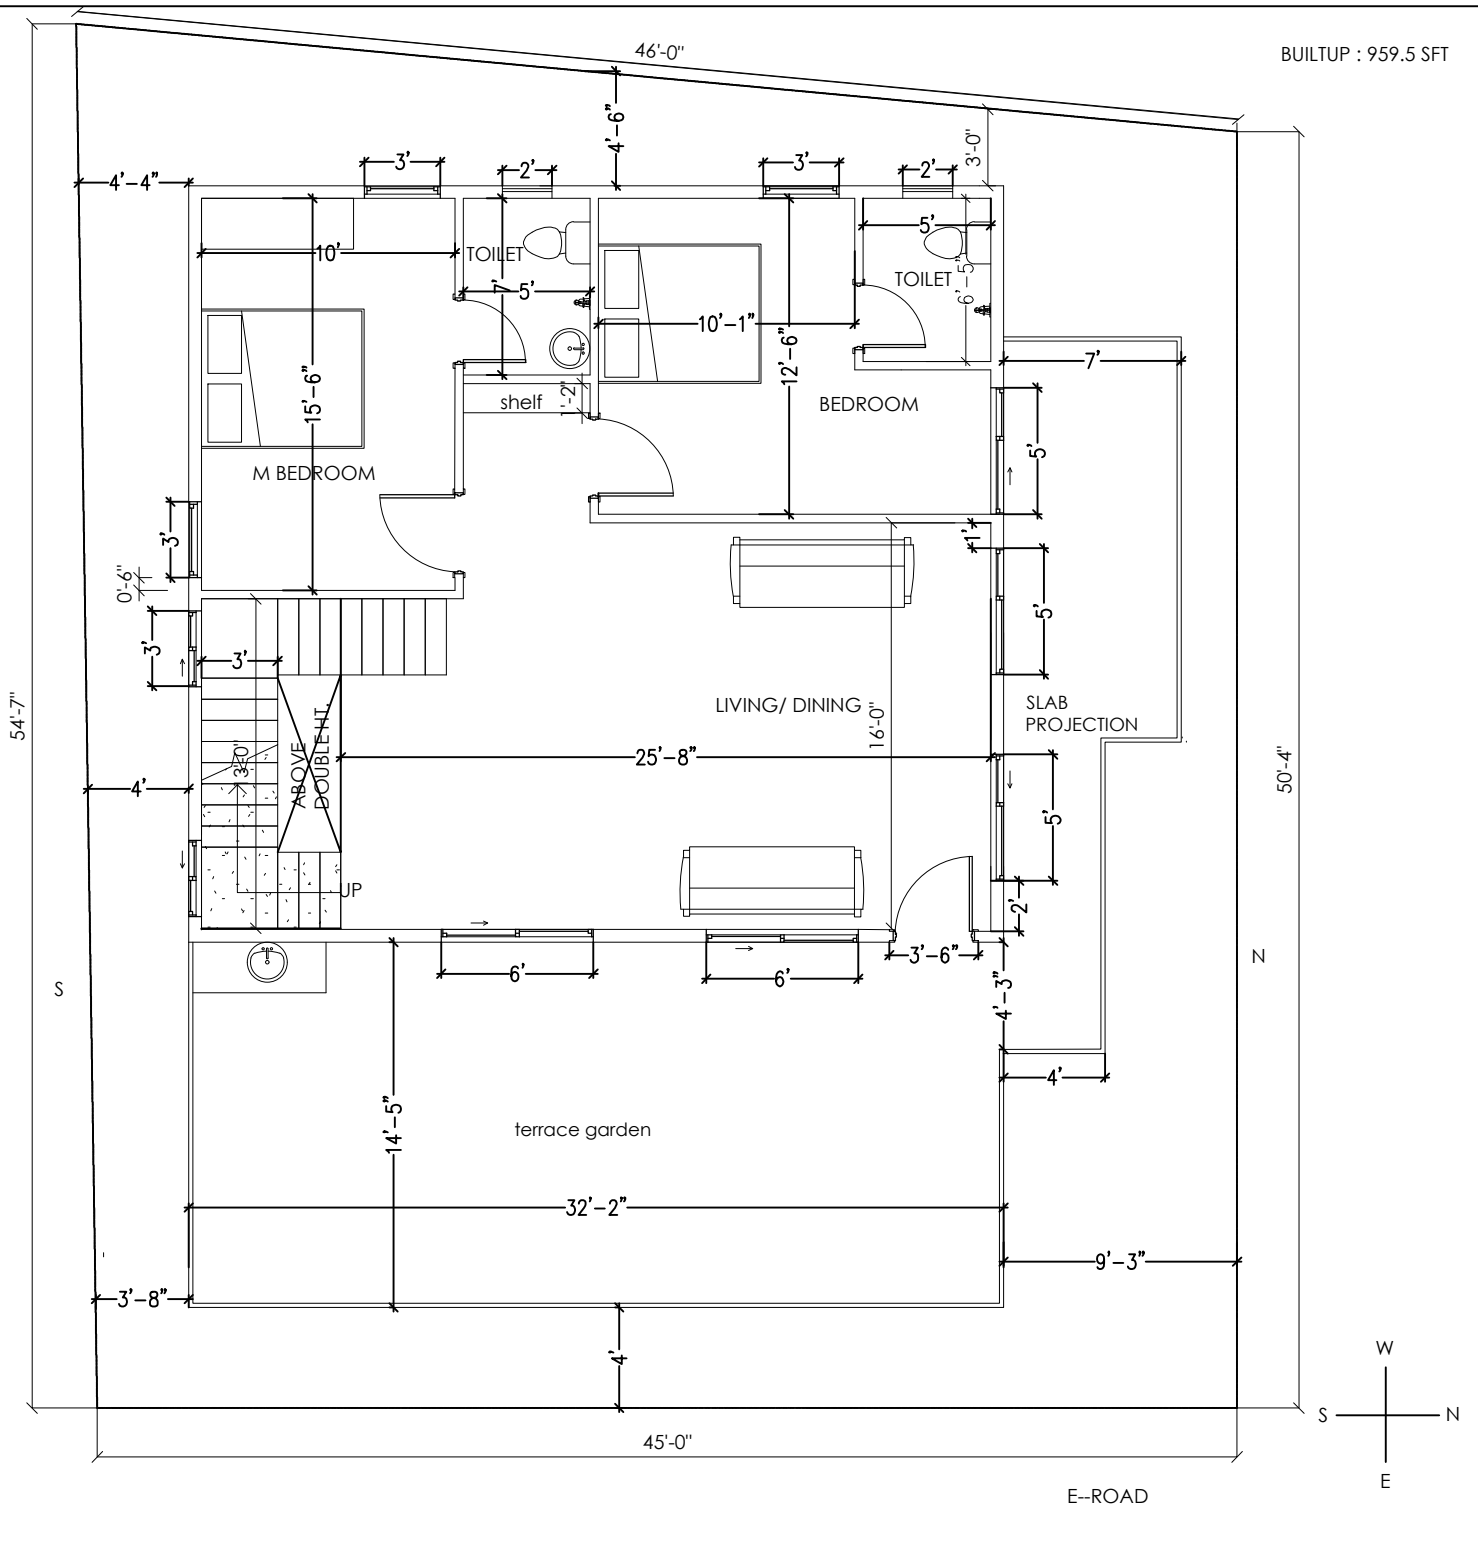

Brick & Bolt
 Clayworks, 16/2 ,2nd Floor,
 Sobha Alexander Plaza,
 Commissariat Rd,
 Ashok Nagar,
 Bengaluru, Karnataka 560025

NOTES:
 -All dimensions are in feet and inches.
 -Drawings to be read & not measured.
Details will supercede all drawings.

Project
Residence -Mr Shivashankarn
 Designed BY : SOUNDARYA

Drawing Title
FIRST FLOOR PLAN

Drg. No.	Date
-	16.09.2022
	Scale
	NTS