


BUILTUP : 1340.5 SFT
 PARKING PAVEMENT AREA : 303 SFT
 LANDSCAPING : 220 SFT
 RCC SLB PROJECTION : 243 SFT

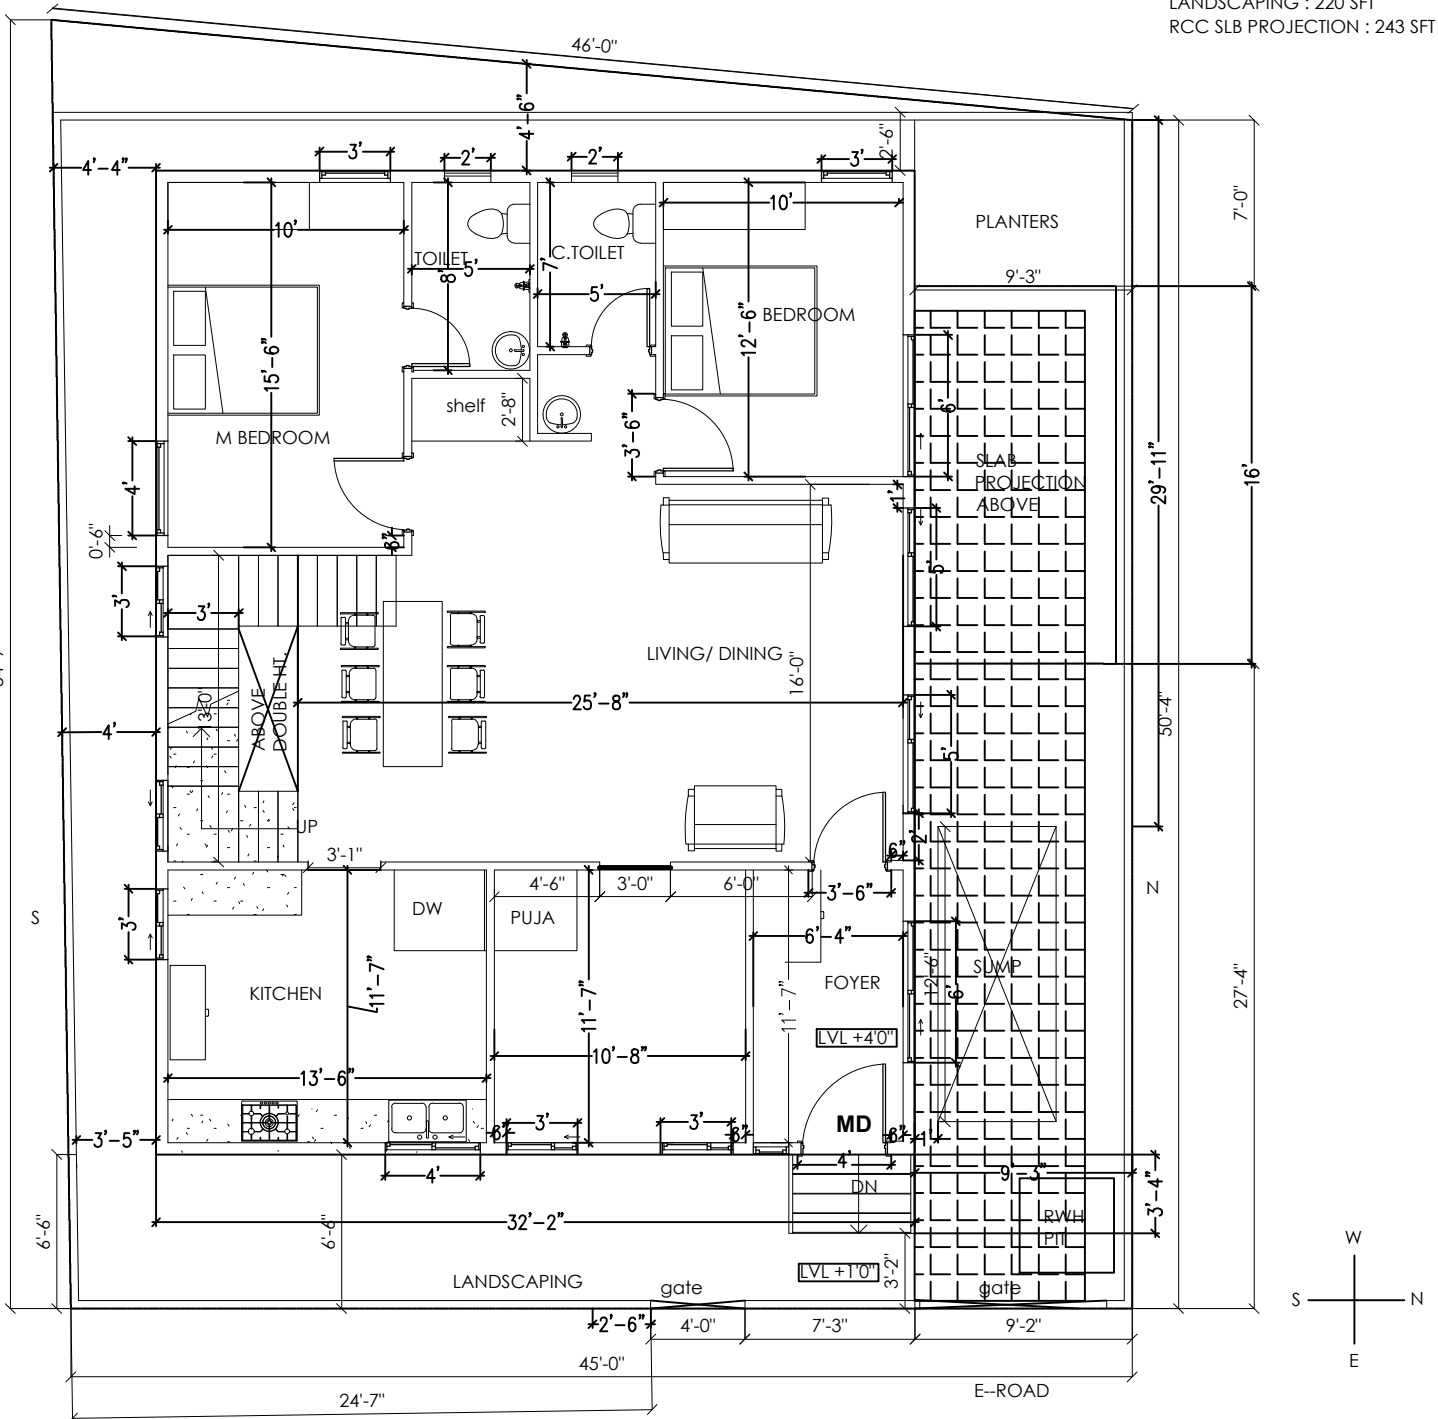

Brick & Bolt

Clayworks, 16/2 ,2nd Floor,
 Sobha Alexander Plaza,
 Commissariat Rd,
 Ashok Nagar,
 Bengaluru, Karnataka 560025

NOTES:
 -All dimensions are in feet and inches.
 -Drawings to be read & not measured.

Details will supercede all drawings.

Project
Residence -Mr Shivashankarn

Designed BY : SOUNDARYA

Drawing Title

GROUND FLOOR PLAN

Drg. No.

-

Date

16.09.2022

Scale
 NTS