

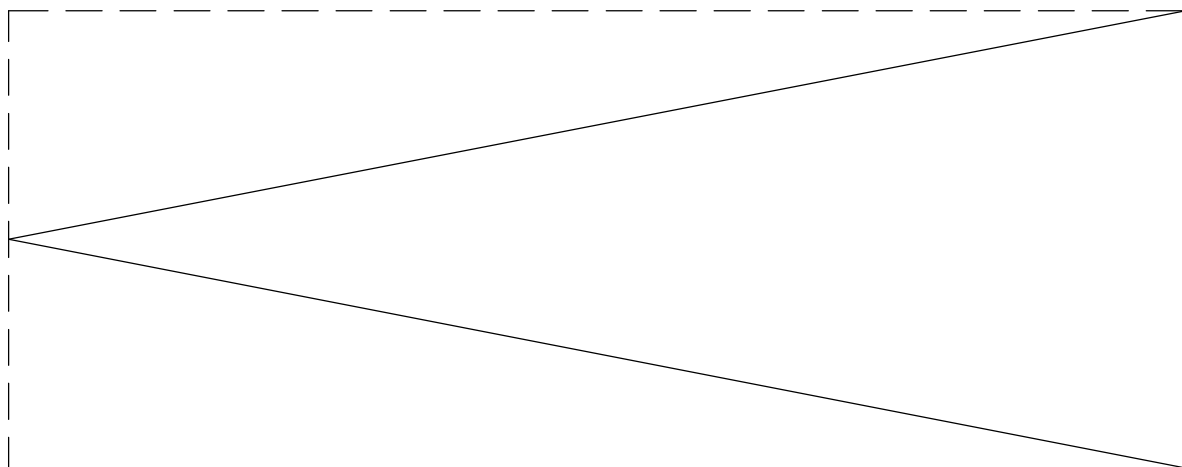
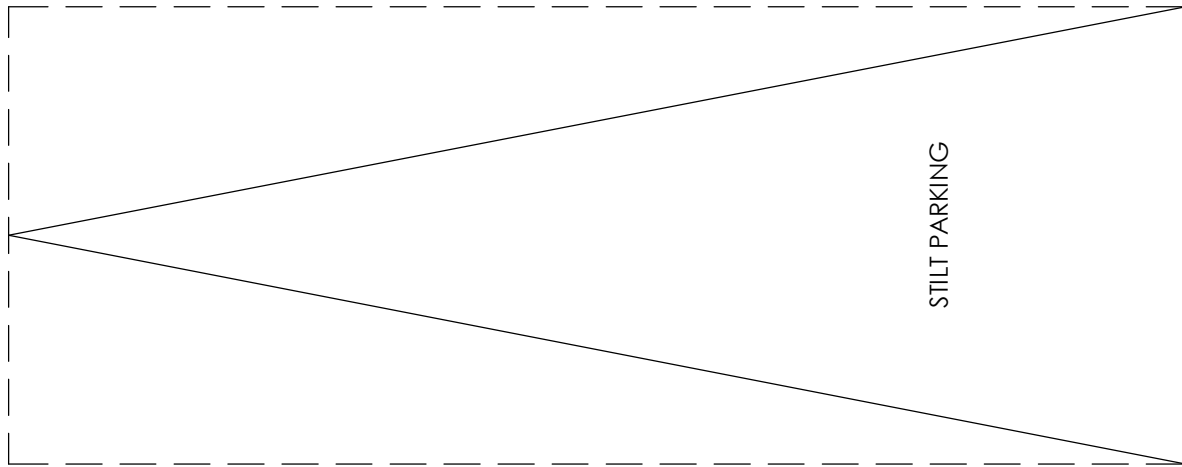


33'-0"

24'-0"

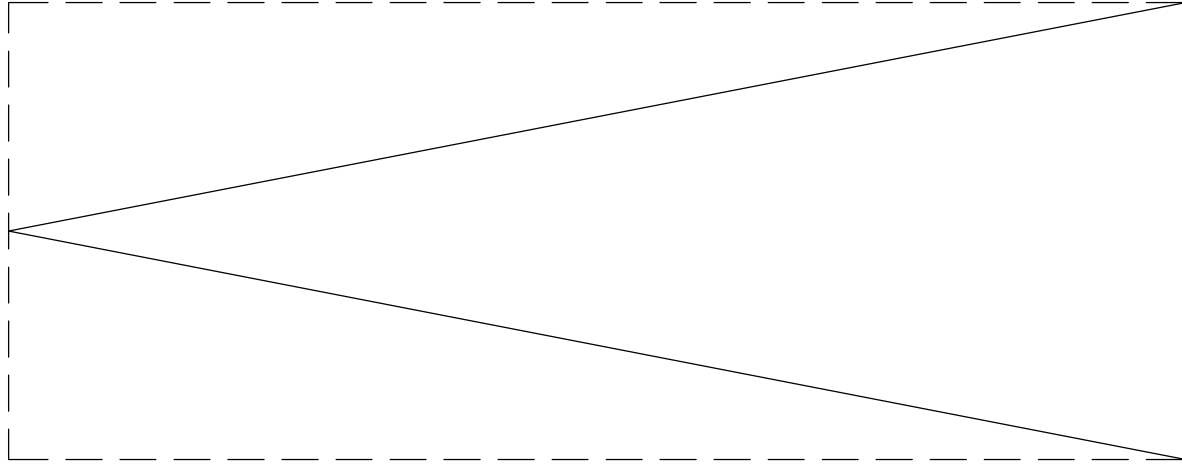

ROAD

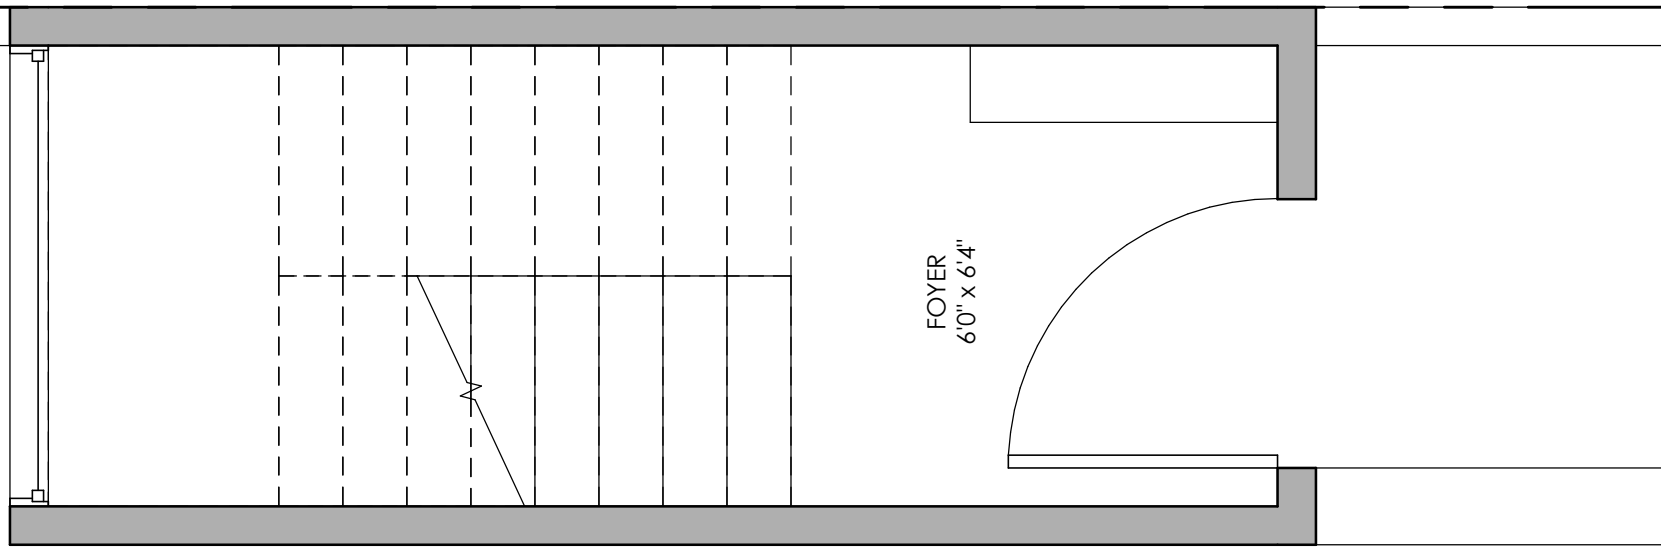

5th Floor, 91 Springboard, Gopala  
 Krishna Complex, 45/3, Residency  
 Road, MG Road, Shanthala Nagar,  
 Ashok Nagar,  
 Bengaluru, Karnataka 560025

NOTES:  
 -All dimensions are in  
 feet and inches.  
 -Drawings to be read  
 & not measured.

**Details will supercede  
 all drawings.**

Project  
**Residence for Mr.  
 Puneeth**

Project No.  
 CRN1387

Drg. No.  
 A101

Date  
 05/11/19

Drawing Title  
 Stilt Floor Plan

Scale  
 1" = 2'-6"

