


59'-5"

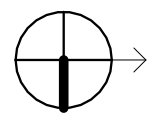

STILT FLOOR BUILTUP AREA-770.6 SFT  
 PARKING AREA-466.7 SFT

NOTE:-  
 EXTERNAL WALL 9" BRICK  
 INTERNAL WALL 4" BRICK

bore point

GATE

ROAD BY EAST

E-ROAD

R O A D

**Brick & Bolt**

TEJA PRAKASH

STILT FLOOR PLAN

Project number CRN 143069


Date 07-07-2022

Drawn by CHAITRA


Checked by MK

A101

NTS

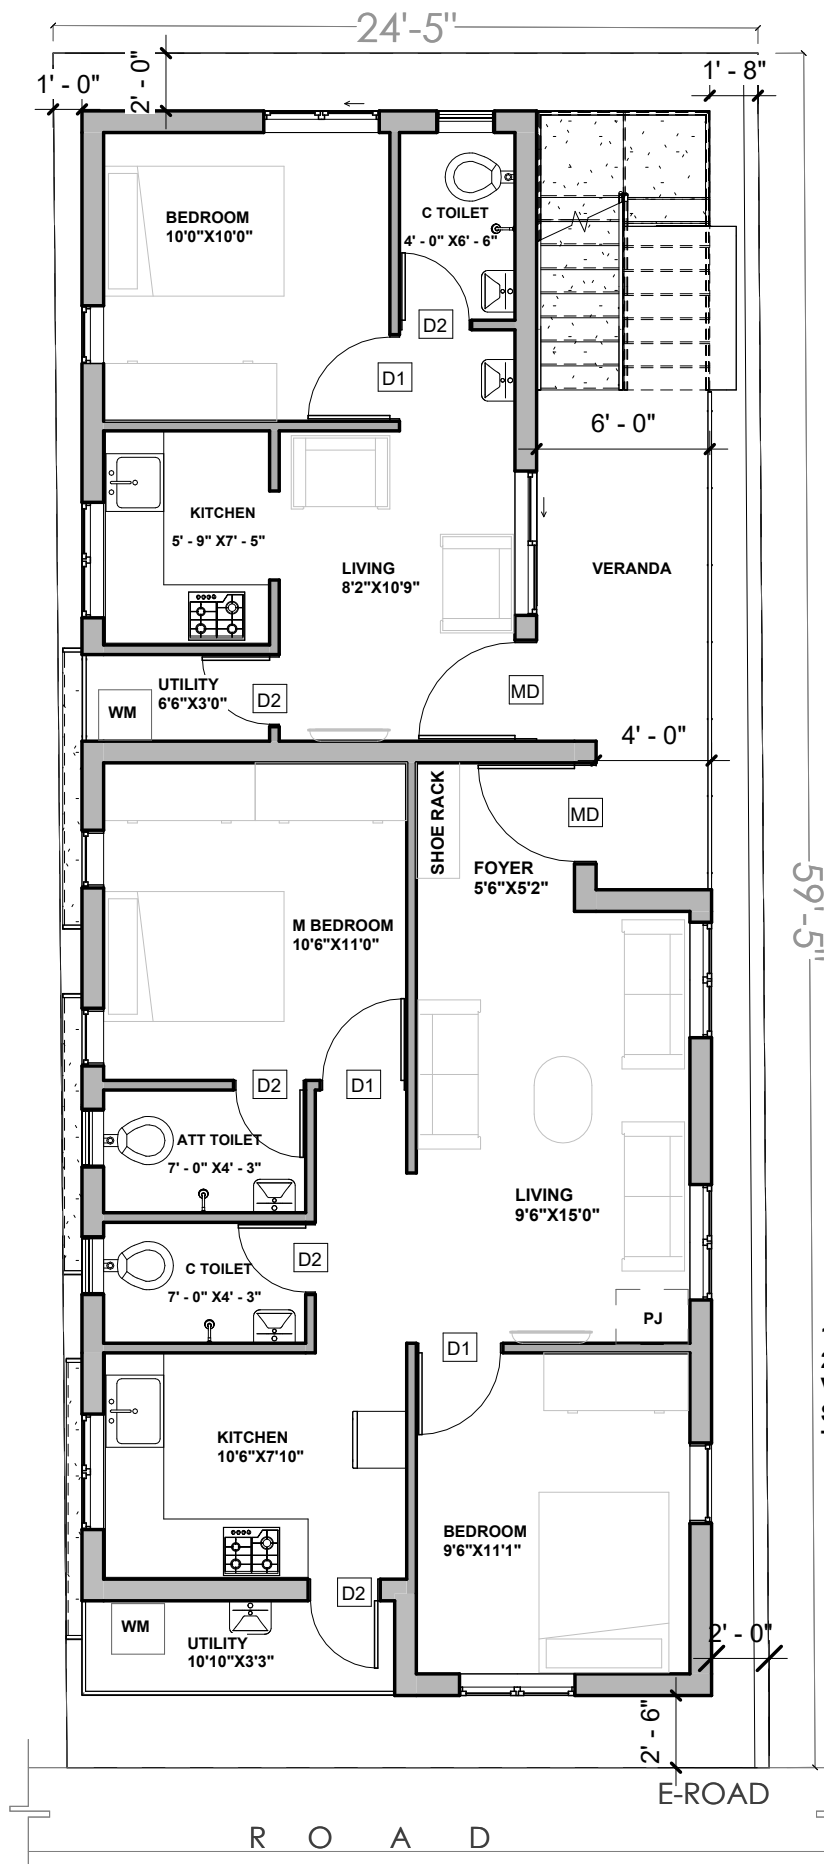

59'-5"

 


1BHK FLAT BUILTUP AREA-324.5 SFT  
 2BHK FLAT BUILTUP AREA-662.9  
 VERANDA & UTILITY AREA-148.5 SFT  
 STAIRCASE AREA-58 SFT  
 TOTAL BUILTUP AREA-1045.4

NOTE:-  
 EXTERNAL WALL 9" BRICK  
 INTERNAL WALL 4" BRICK

**Brick & Bolt**

TEJA PRAKASH GROUND FLOOR PLAN

|                |            |      |
|----------------|------------|------|
| Project number | CRN 143069 | A102 |
| Date           | 07-07-2022 |      |
| Drawn by       | Chaitra    | NTS  |
| Checked by     | MK         |      |

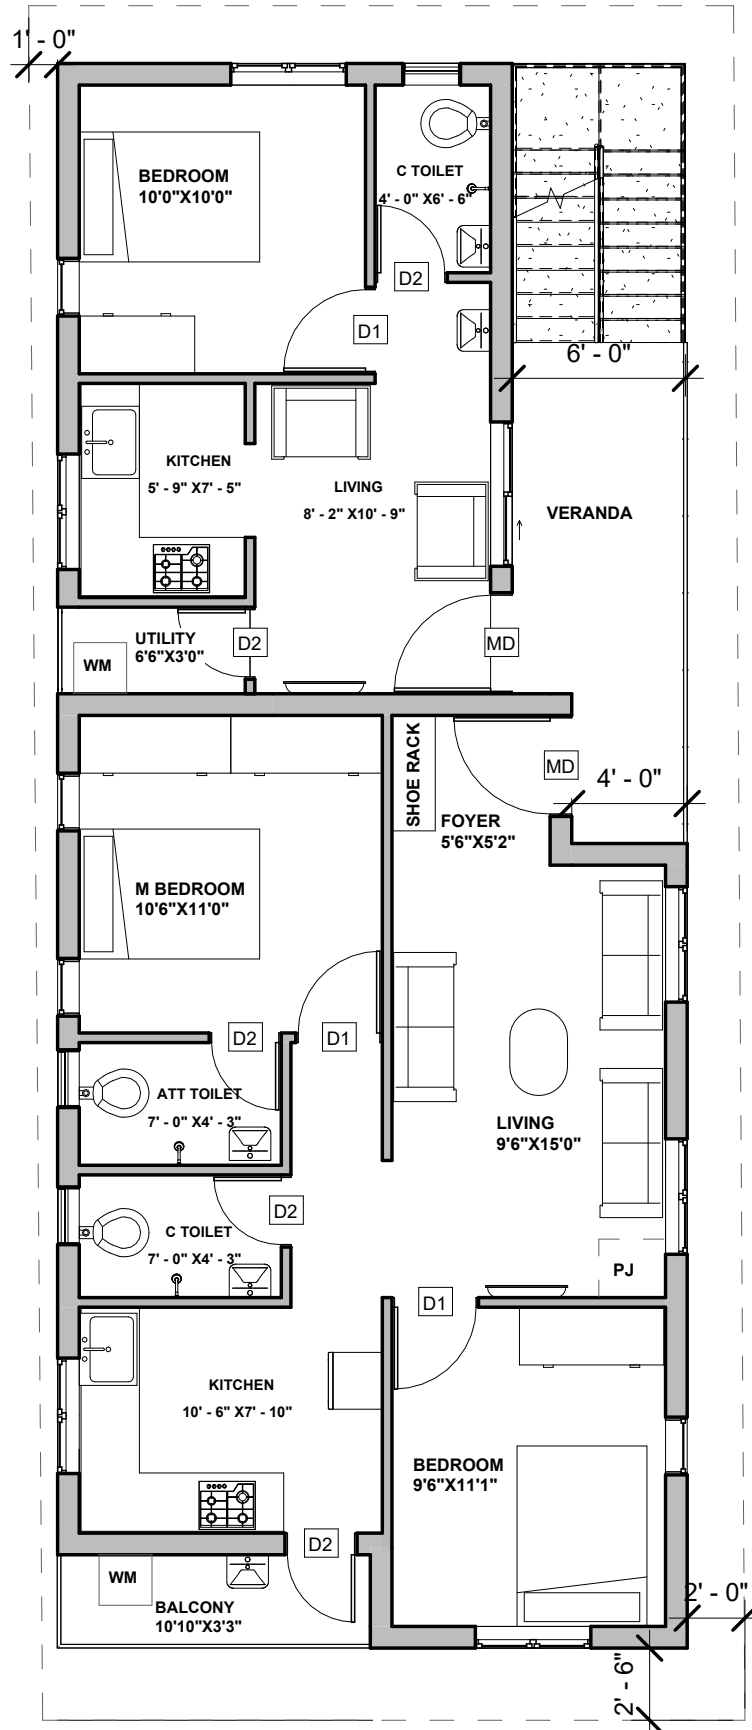

1BHK FLAT BUILTUP AREA-324.5 SFT  
 2BHK FLAT BUILTUP AREA-662.9  
 VERANDA & UTILITY AREA-148.5 SFT  
 STAIRCASE AREA-58 SFT  
 TOTAL BUILTUP AREA-1045.4

NOTE:-  
 EXTERNAL WALL 9" BRICK  
 INTERNAL WALL 4" BRICK

**Brick & Bolt**

TEJA PRAKASH

FIRST FLOOR PLAN

Project number CRN 143069


Date 07-07-2022

Drawn by CHAITRA

Checked by MK

A103

NTS

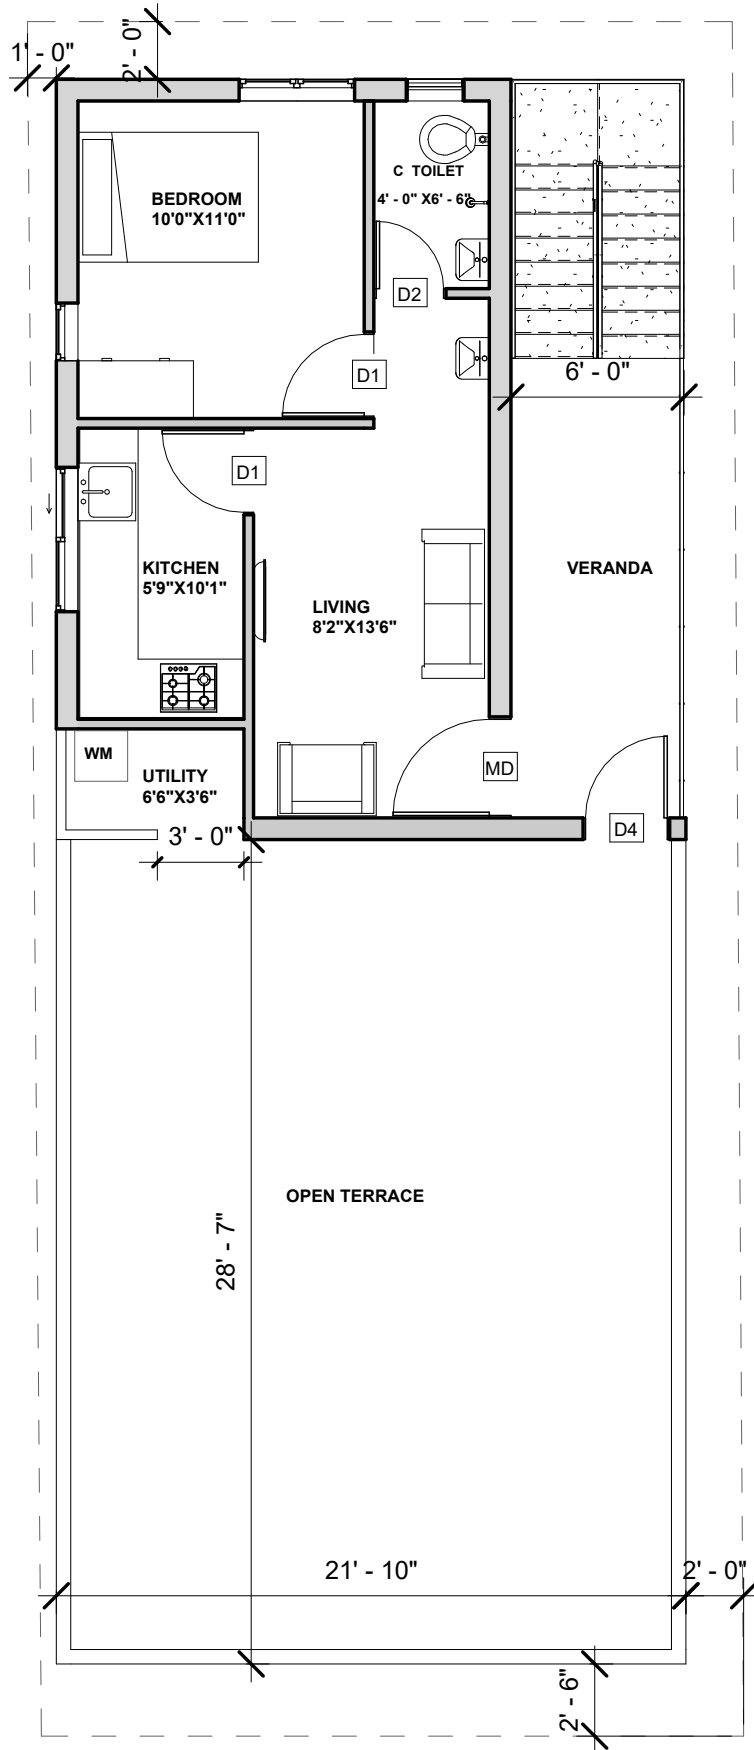

TERRACE FLOOR BUILTUP AREA-548 SFT  
 UTILITY AREA-24.9 SFT

NOTE:-  
 EXTERNAL WALL 9" BRICK  
 INTERNAL WALL 4" BRICK

**Brick & Bolt**

TEJA PRAKASH

TERRACE FLOOR PLAN

Project number CRN 143069

Date 07-07-2022

Drawn by CHAITRA

Checked by MK

A104

NTS