

| Window Schedule | | | | | |
|-----------------|-------|--------|-------------|---------------|-------|
| Name | Width | Height | Sill Height | Lintel Height | Count |

| | | | | | |
|-----|---------|---------|---------|---------|---|
| FW | 3' - 0" | 4' - 0" | 3' - 0" | 7' - 0" | 1 |
| FW1 | 3' - 0" | 4' - 0" | 3' - 0" | 7' - 0" | 2 |
| V | 2' - 0" | 2' - 0" | 5' - 0" | 7' - 0" | 6 |
| W1 | 2' - 0" | 4' - 0" | 3' - 0" | 7' - 0" | 1 |
| W2 | 8' - 0" | 6' - 6" | 0' - 6" | 7' - 0" | 3 |
| W3 | 2' - 0" | 4' - 0" | 3' - 0" | 7' - 0" | 2 |
| W4 | 5' - 0" | 4' - 0" | 3' - 0" | 7' - 0" | 2 |
| W5 | 3' - 0" | 4' - 0" | 3' - 0" | 7' - 0" | 1 |
| W6 | 6' - 0" | 4' - 0" | 3' - 0" | 7' - 0" | 2 |
| W7 | 4' - 0" | 4' - 0" | 3' - 0" | 7' - 0" | 2 |
| W8 | 4' - 0" | 4' - 0" | 3' - 0" | 7' - 0" | 2 |

| Door Schedule | | | |
|---------------|-------|-------------|-------|
| Mark | Width | Head Height | Count |

| | | | |
|----|---------|---------|---|
| D1 | 3' - 0" | 7' - 0" | 8 |
| D2 | 2' - 6" | 7' - 0" | 7 |
| D3 | 3' - 0" | 7' - 0" | 1 |
| ED | 3' - 6" | 7' - 0" | 1 |
| SD | 5' - 0" | 7' - 0" | 1 |

NOTES:

- Opening schedule may change according to the structural design.
- The layout of columns and beams may change according to the structural design.
- Number of steps may change according to the plinth and parking height desired.
- Thickness of walls is only proposed. It may have to change based on the structural design to avoid column/beam projections.
- The Contractor and the Consultant shall bear no responsibility whatsoever where any drawings provided by it/them in relation to the project / Said Works, does not comply with any applicable laws including the bye-laws of the building/society where such project is situated. Further, it is clarified that it shall be the responsibility of the Owner to ensure any and all compliance of the drawings provided by the Contractor/Consultant.


REV.
R0

AREA STATEMENT

| Area Schedule | | |
|-------------------|-------------------|------------------------|
| Name | Level | Area |
| Staircase | THIRD FLOOR LEVEL | 126.7 ft ² |
| THIRD FLOOR LEVEL | | 126.7 ft ² |
| Grand total | | 4322.0 ft ² |

LEGENDS

ARCHITECT
AR.ARUN K R

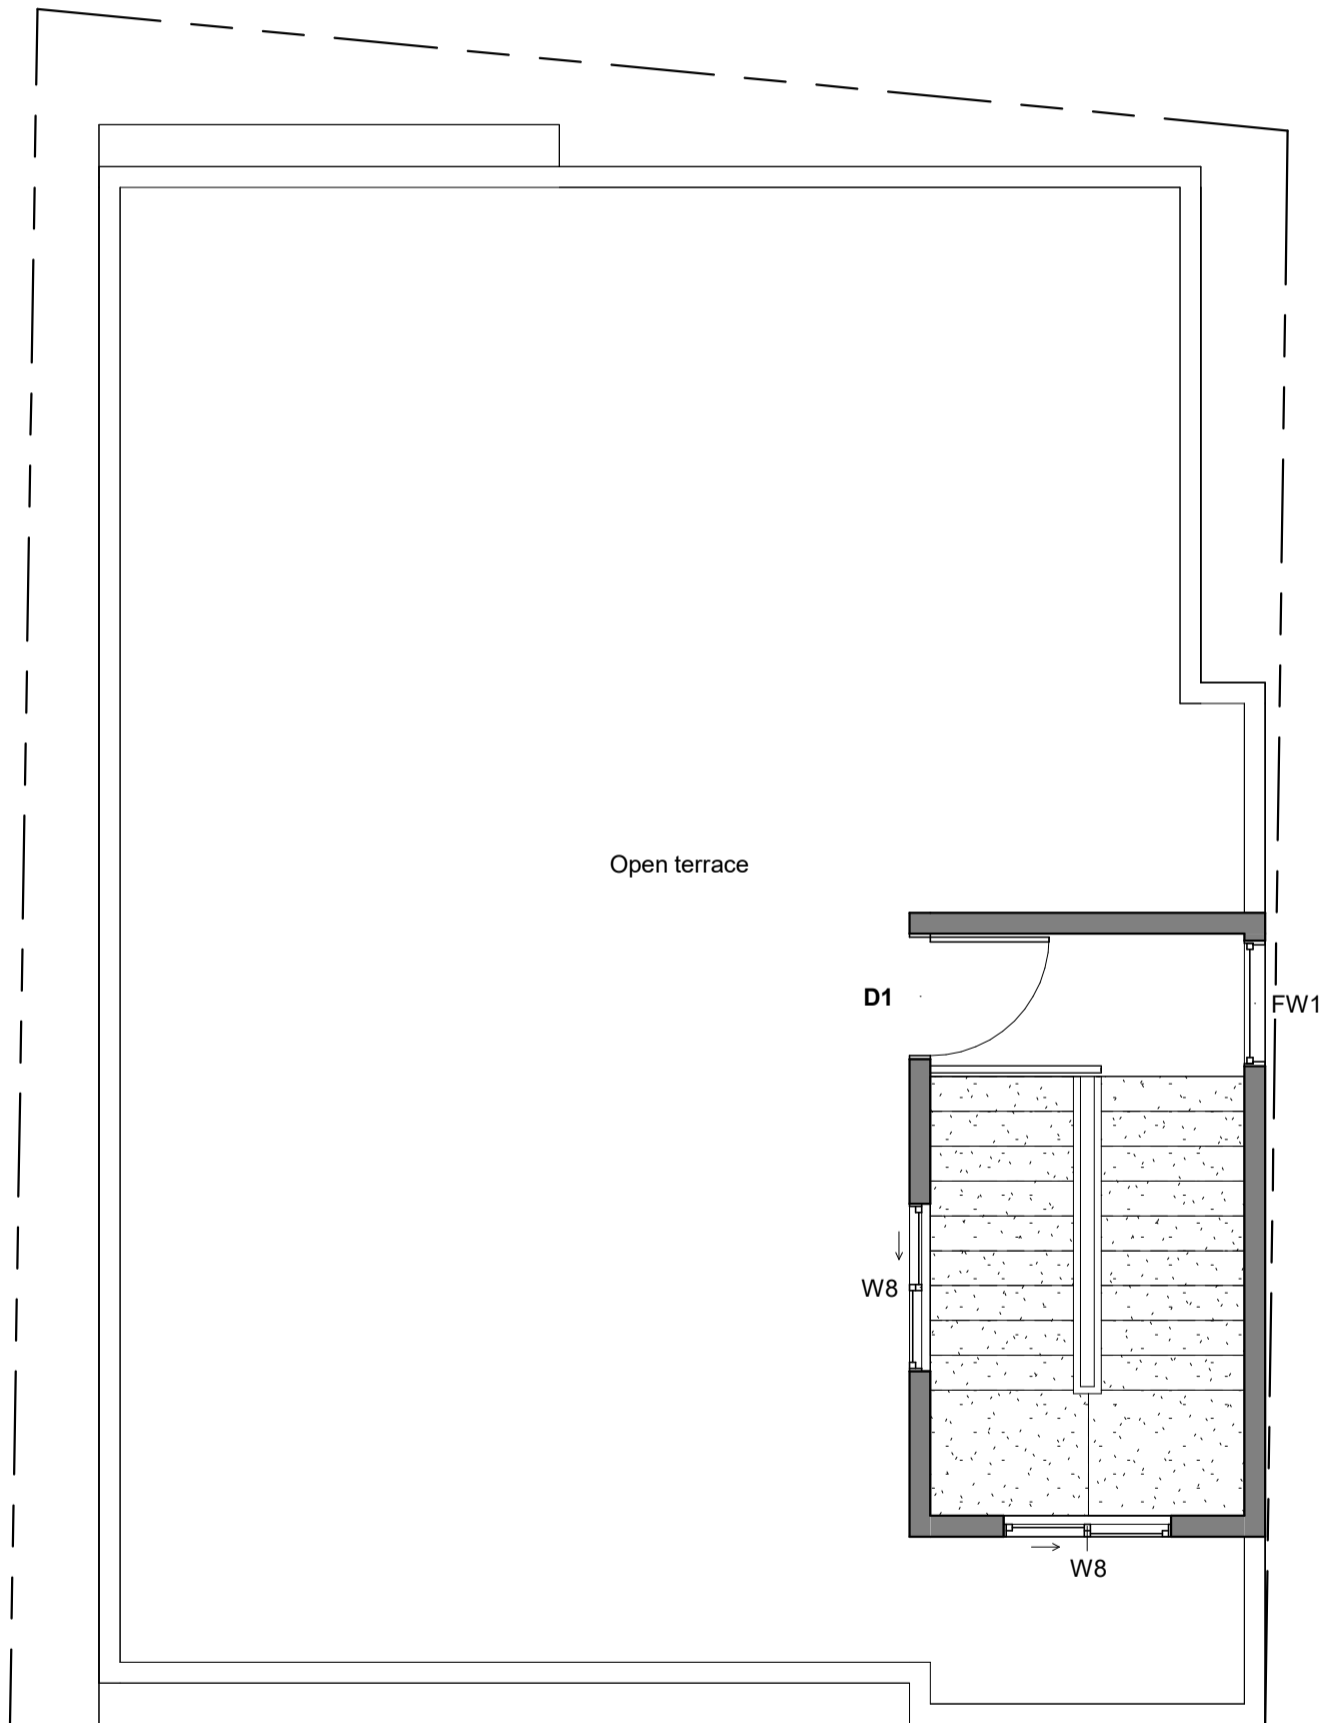

Brick & Bolt

ClayWorks CBD, Shoba Alexander Plaza, Ashok Nagar, Bengaluru, Karnataka 560025

Project
PROPOSED RESIDENCE FOR MR.SURESH

CRN
135714

Drg. No.
A104

Date
21/07/22

Drawing Title
THIRD FLOOR PLAN

Scale

