

AREA STATEMENT  
 Built-Up Area = 828.99sqft  
 Parking And Utility  
 Area = 442.48sqft



5th Floor, 91 Springboard, Gopala Krishna Complex, 45/3, Residency Road, MG Road, Shanthala Nagar, Ashok Nagar, Bengaluru, Karnataka 560025

NOTES:  
 -All dimensions are in feet and inches.  
 -Drawings to be read & not measured.

**Details will supercede all drawings.**

Project  
**Residence for Mr. Vinay**


Project No.  
 CRN16877


Drg. No.  
 A101

Date  
 07/08/2020

Drawing Title  
 Ground Floor Plan

Scale  
 1" = 2'-6"

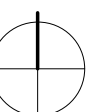

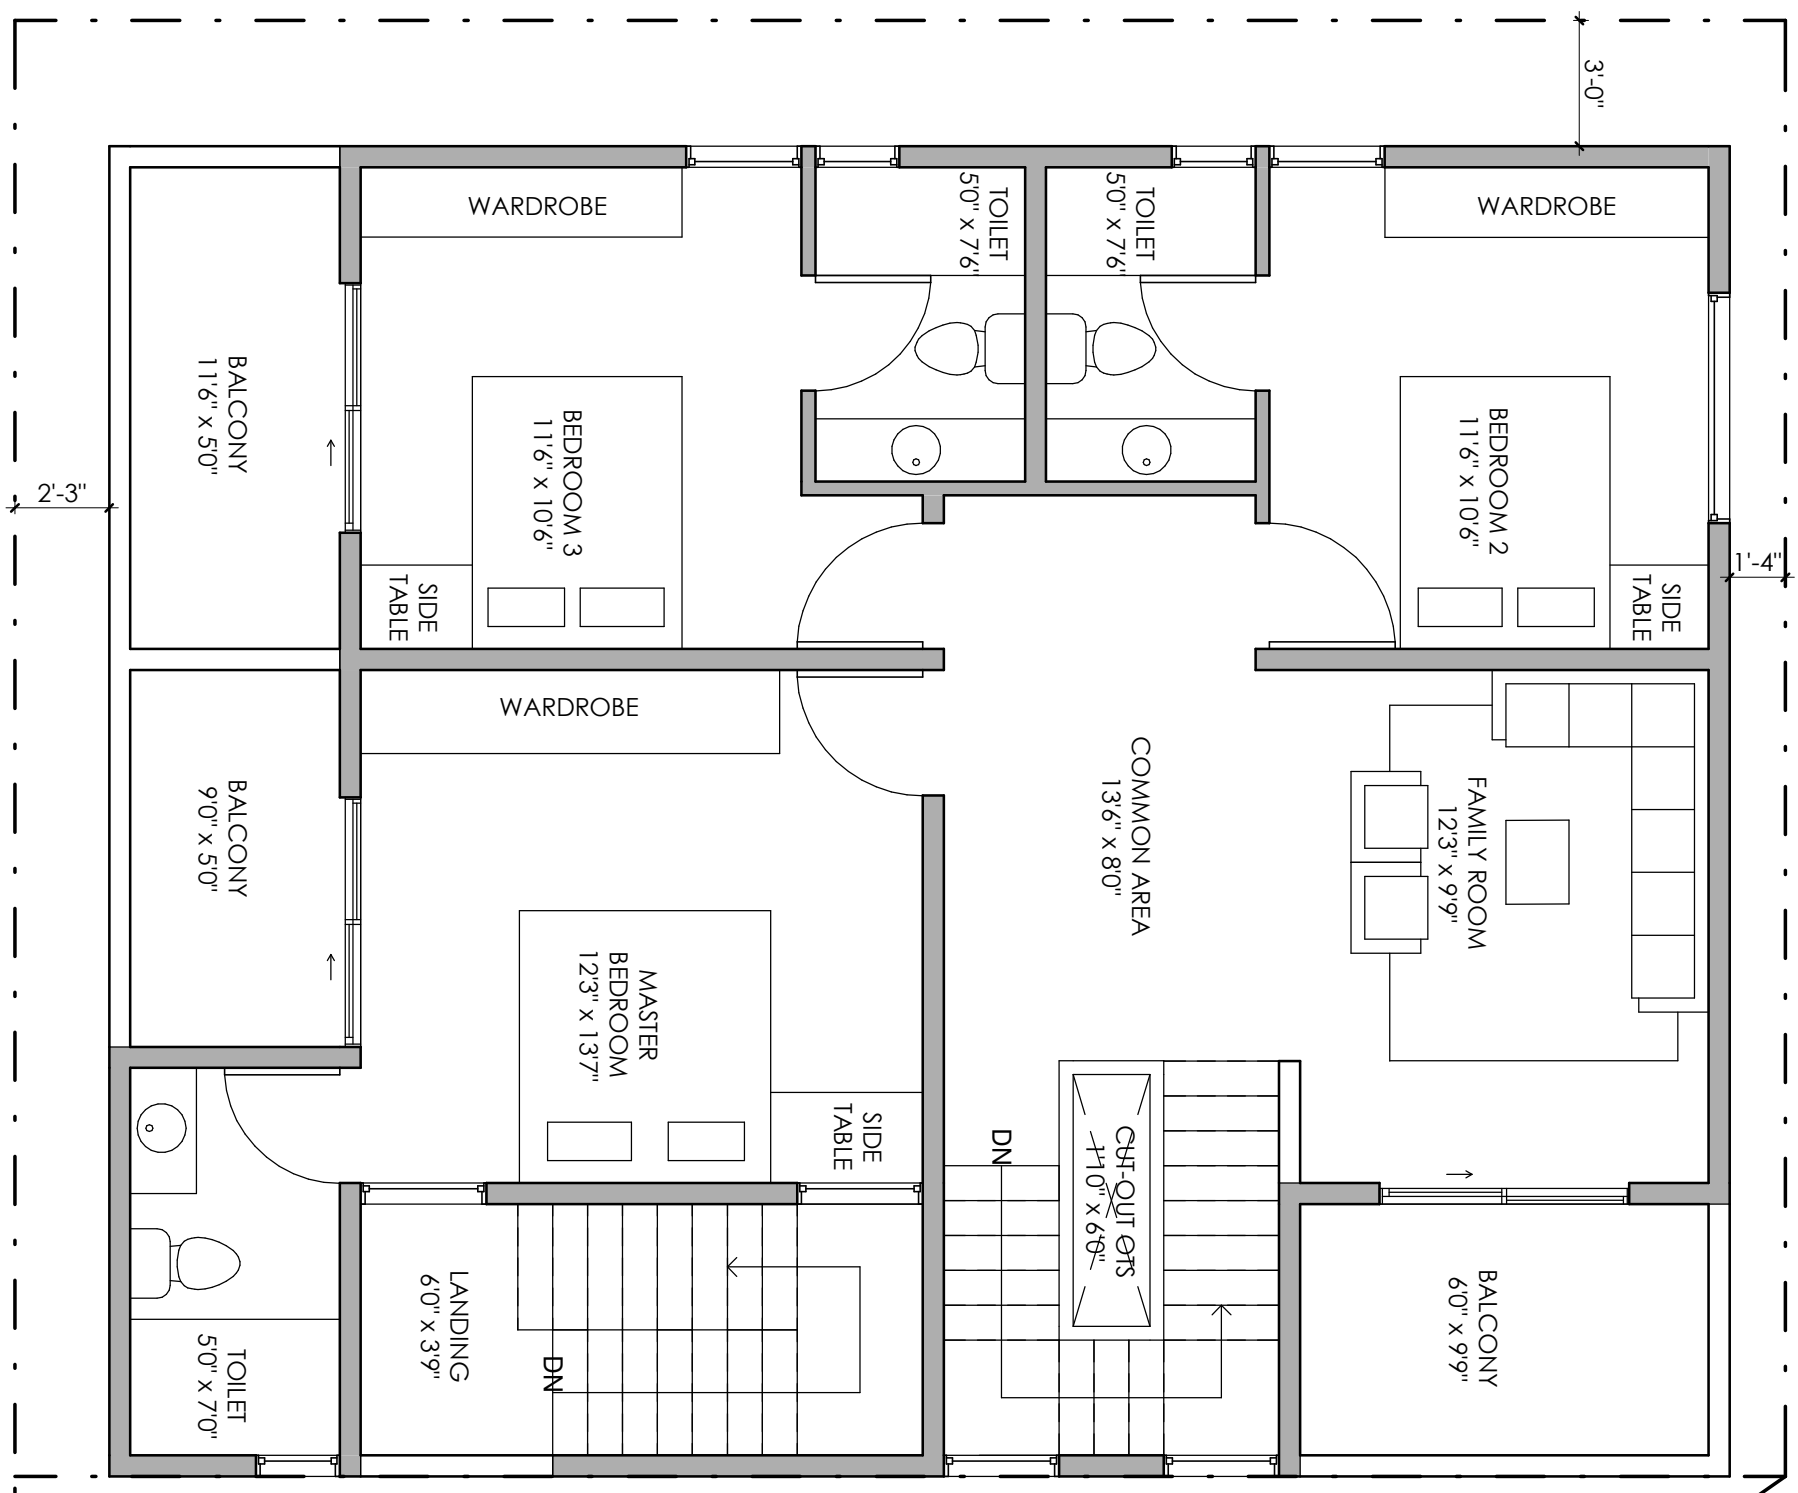

AREA STATEMENT  
 Built-UP Area = 1042.79sqft  
 Balcony Area = 184.88sqft

