


WEST ROAD

60' - 1"

25' - 9"

31' - 4"

3' - 0"

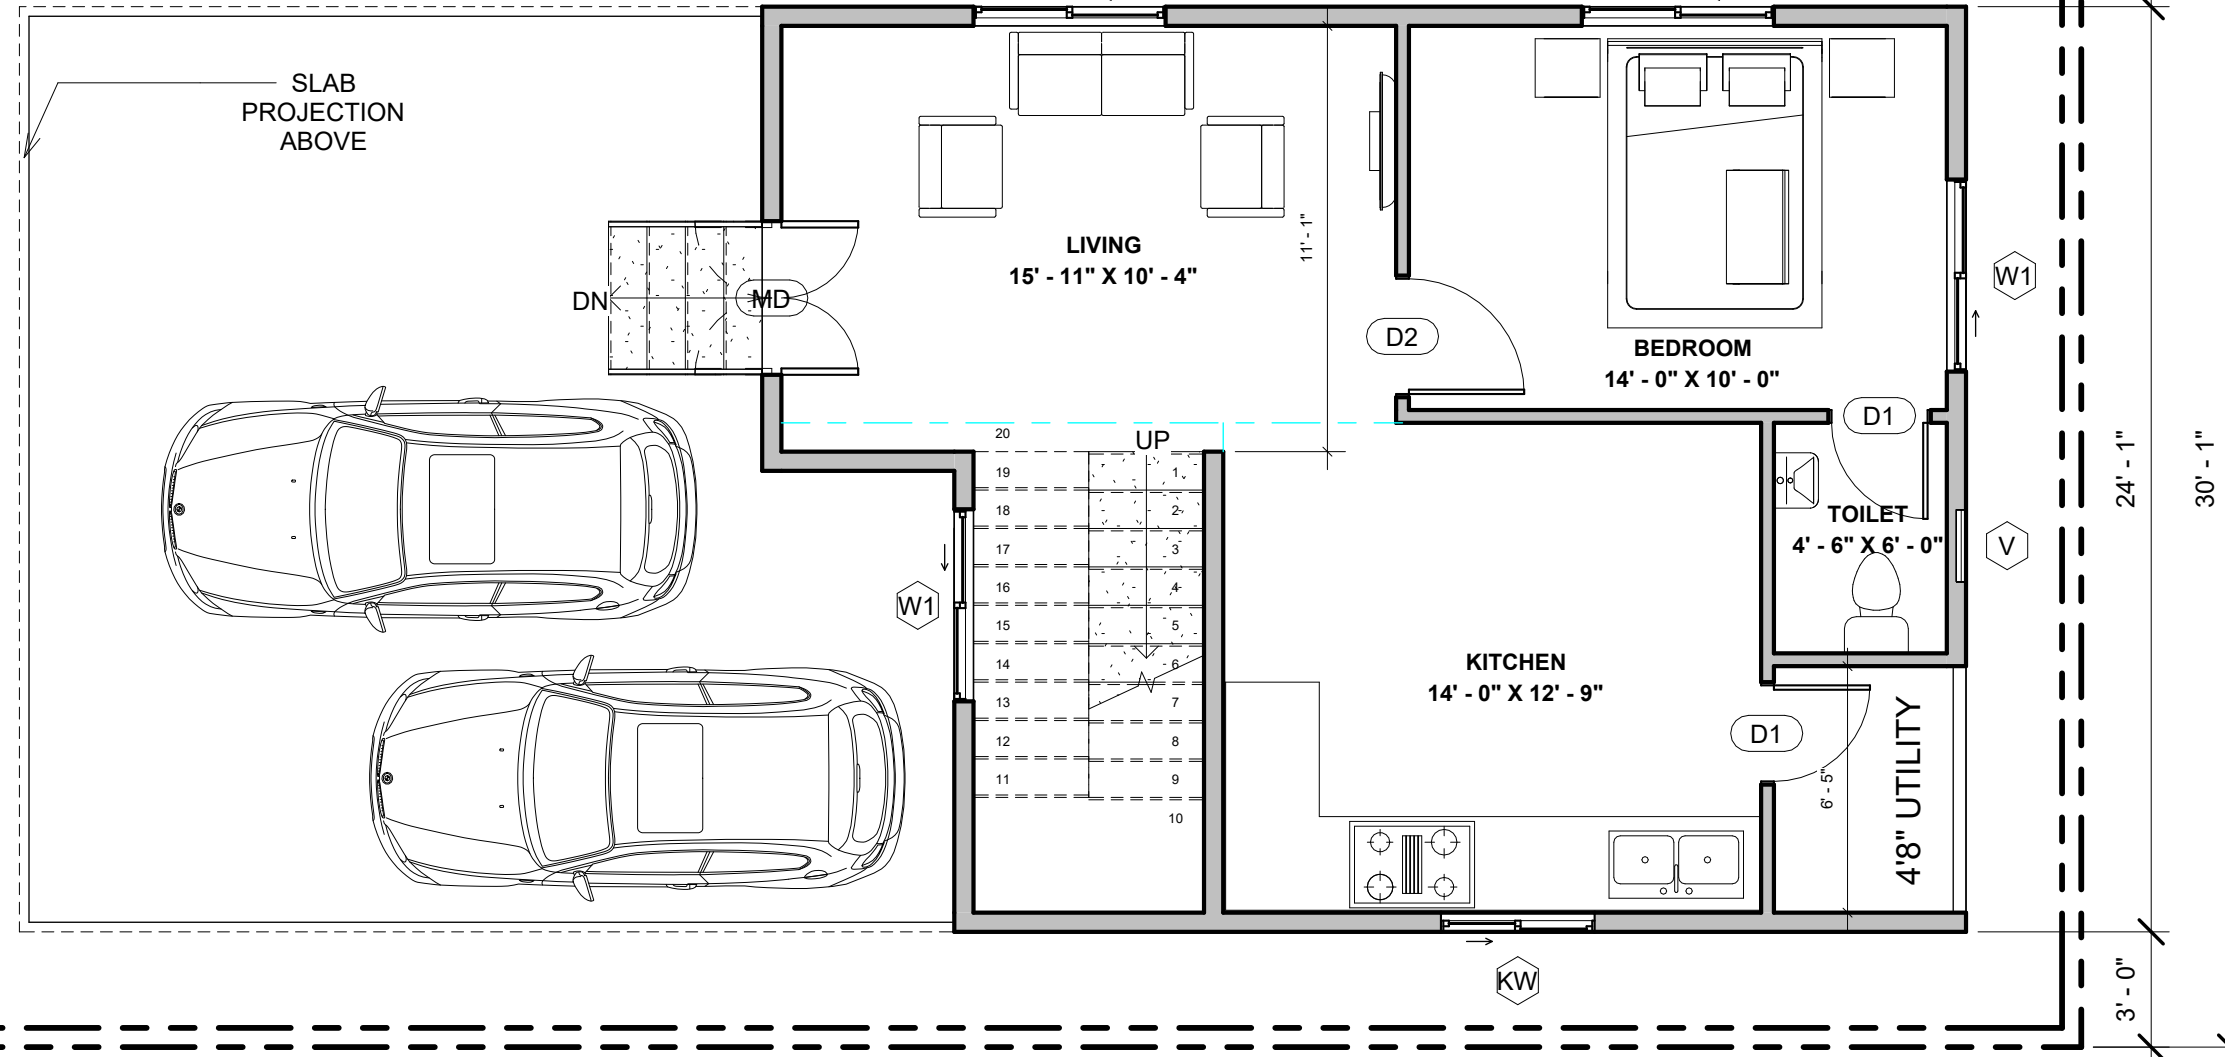

NOTES:

- Opening schedule may change according to the structural design.
- The layout of columns and beams may change according to the structural design.
- Number of steps may change according to the plinth and parking height desired.
- Thickness of walls is only proposed. It may have to change based on the structural design to avoid column/beam projections.
- The Contractor and the Consultant shall bear no responsibility whatsoever where any drawings provided by it/them in relation to the project / Said Works, does not comply with any applicable laws including the bye-laws of the building/society where such project is situated. Further, it is clarified that it shall be the responsibility of the Owner to ensure any and all compliance of the drawings provided by the Contractor/Consultant.

REV.
ITERATION - R1

AREA STATEMENT

Name	Area
ROAD LEVEL	
SITE	1808 ft ²
	1808 ft ²
PARKING LEVEL	
Area	526 ft ²
	526 ft ²
GROUND FLOOR LEVEL	
UTILITY	31 ft ²
Area	664 ft ²
	695 ft ²

LEGENDS

ARCHITECT
AR.V.ROHIT

Door Schedule		
Mark	Width	Height
GROUND FLOOR LEVEL		
D1	2' - 6"	7' - 0"
D2	3' - 0"	7' - 0"
MD	4' - 0"	7' - 0"

Window Schedule				
Mark	Width	Height	Count	Area
GROUND FLOOR LEVEL				
V	2' - 0"	2' - 0"	1	4 ft ²
KW	4' - 0"	3' - 0"	1	12 ft ²
W1	5' - 0"	4' - 0"	4	80 ft ²

NOTE :

- THE PLINTH HIEGHT IS 4'6" FROM SITE LVL
- ALL WASHROOMS ARE TRADITIONAL STEP UP WASHROOMS

Brick & Bolt

Hive Space, Ground Floor,
Ramalayam rd,
Laxmi Cyber city,Kondapur,
Hyderabad, Telangana 500084

Project

MR.SUNIL RAJU

CRN
166864

Drg. No.
A101

Date
11/21/2022

Drawing Title
GROUND FLOOR PLAN

Scale
1 : 60

NORTH

