

PARKING  
250' x 30'10"

↑  
ENTRANCE  
GATE

ROAD

AREA STATEMENT  
Parking - 834.8 sqft  
Built-up - 125.8 sqft



5th Floor, 91 Springboard, Gopala Krishna Complex, 45/3, Residency Road, MG Road, Shanthala Nagar, Ashok Nagar, Bengaluru, Karnataka 560025.

NOTES:  
-All dimensions are in feet and inches.  
-Drawings to be read & not measured.  
Details will supercede all drawings.

Project  
**Residence for Mr Laxman**


Project No.  
CRN11902


Drg. No.  
A101

Date  
22/05/2020

Drawing Title  
Stilt Floor Plan

Scale  
1" = 5'-0"

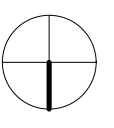

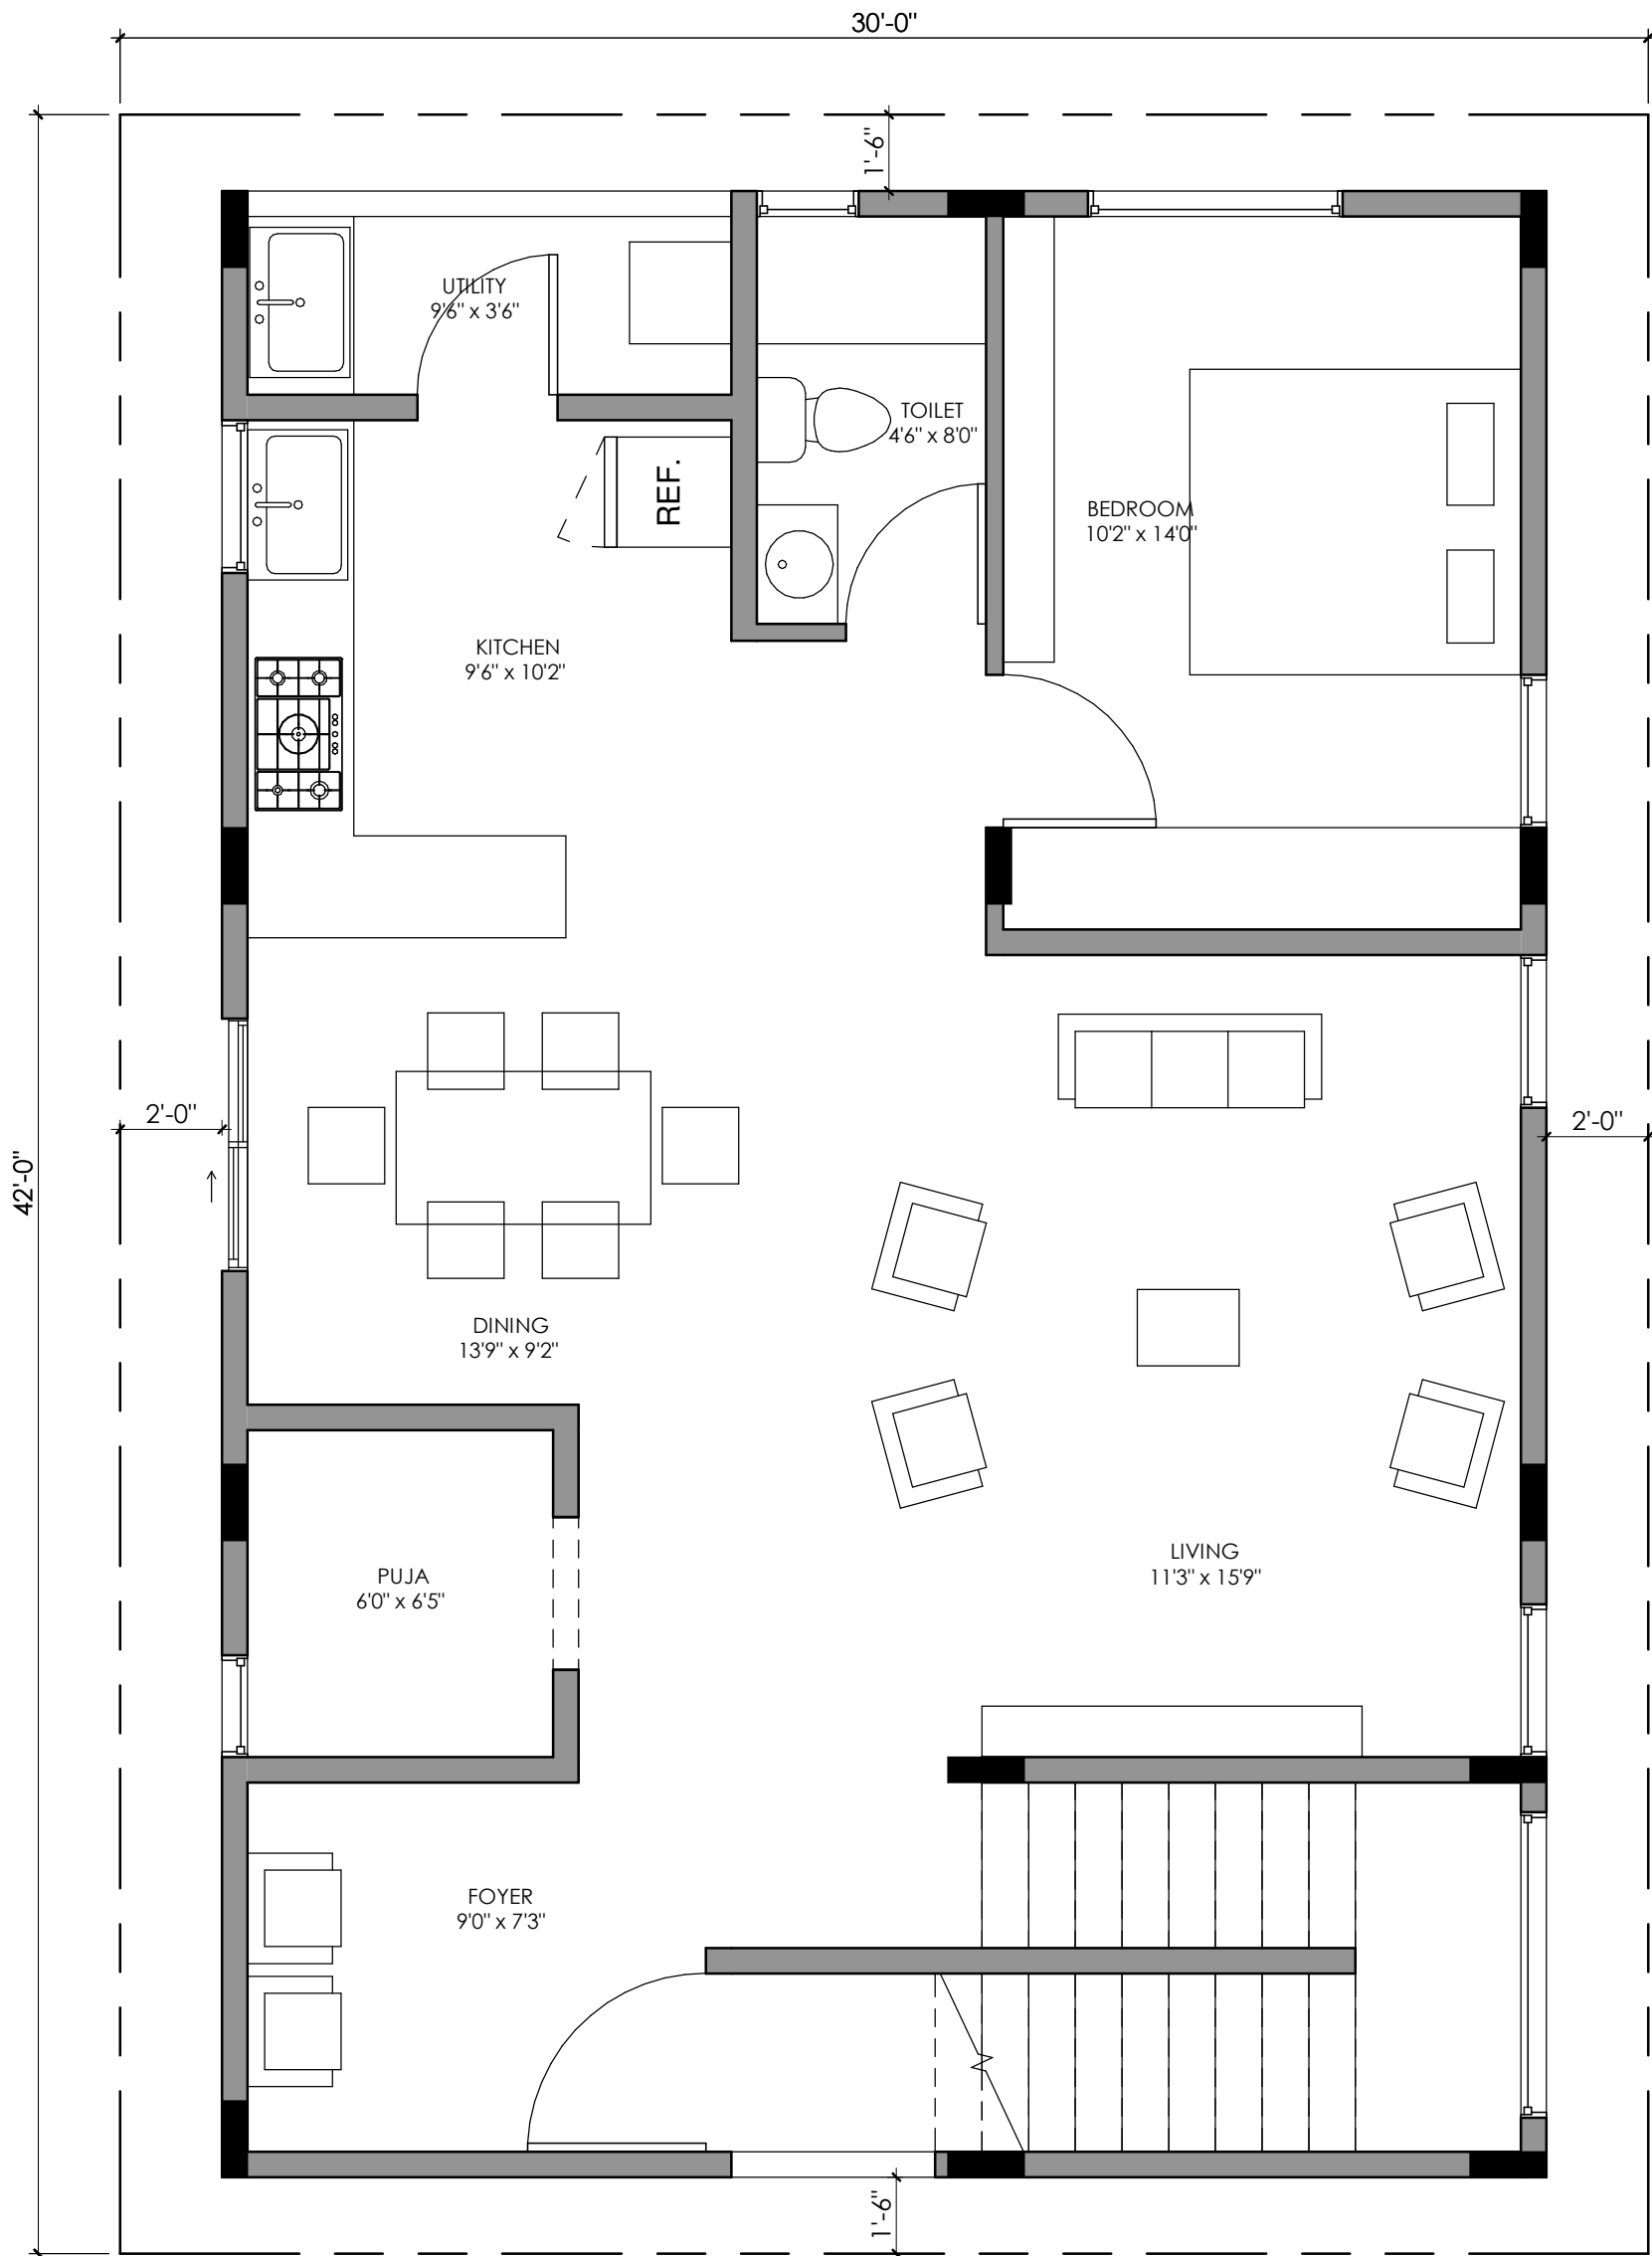

AREA STATEMENT  
 Built-up - 958.0 sqft  
 Utility - 40.0 sqft  
 Verandah - 16.0 sqft



5th Floor, 91 Springboard, Gopala Krishna Complex, 45/3, Residency Road, MG Road, Shanthala Nagar, Ashok Nagar, Bengaluru, Karnataka 560025

NOTES:  
 -All dimensions are in feet and inches.  
 -Drawings to be read & not measured.  
Details will supercede all drawings.

Project  
**Residence for Mr Laxman**


Project No.  
 CRN11902


Drg. No.  
 A102

Date  
 14/04/2020


Drawing Title  
 First Floor Plan


Scale  
 1" = 5'-0"

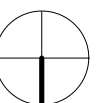

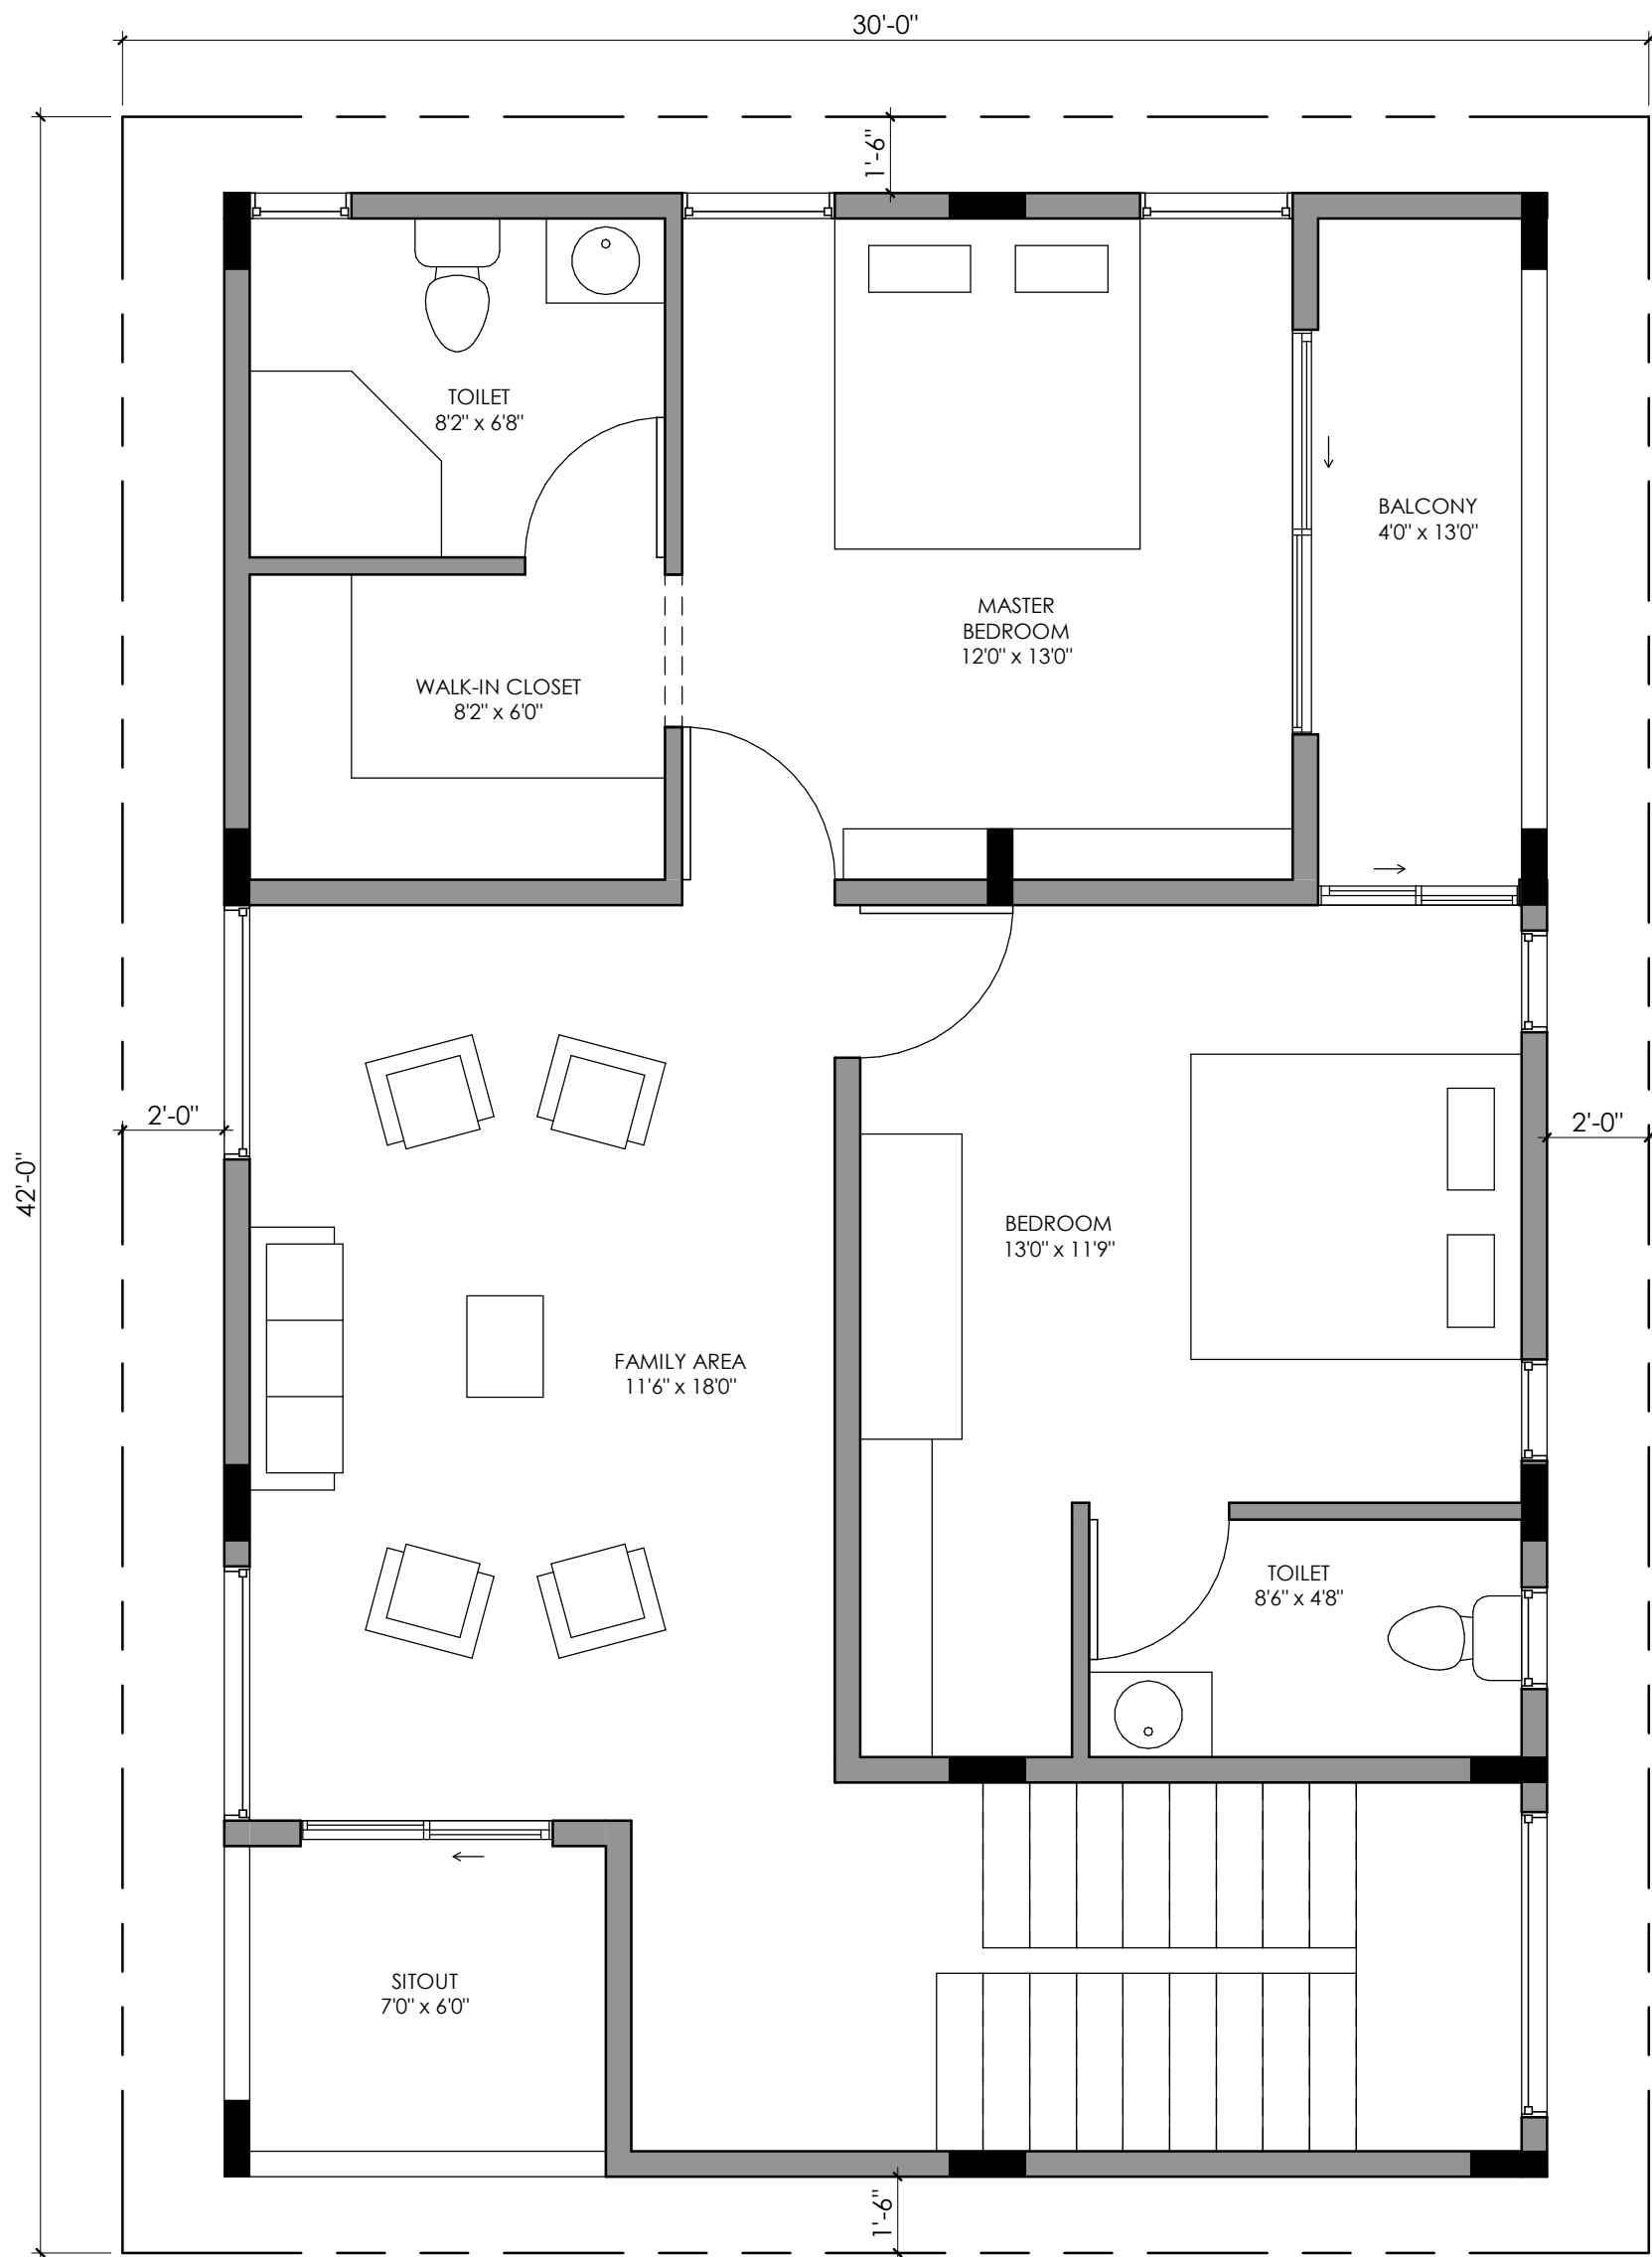

AREA STATEMENT  
 Built-up - 904.5 sqft  
 Balcony - 60.7 sqft  
 Sitout - 48.75 sqft

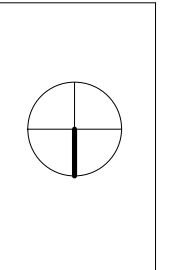

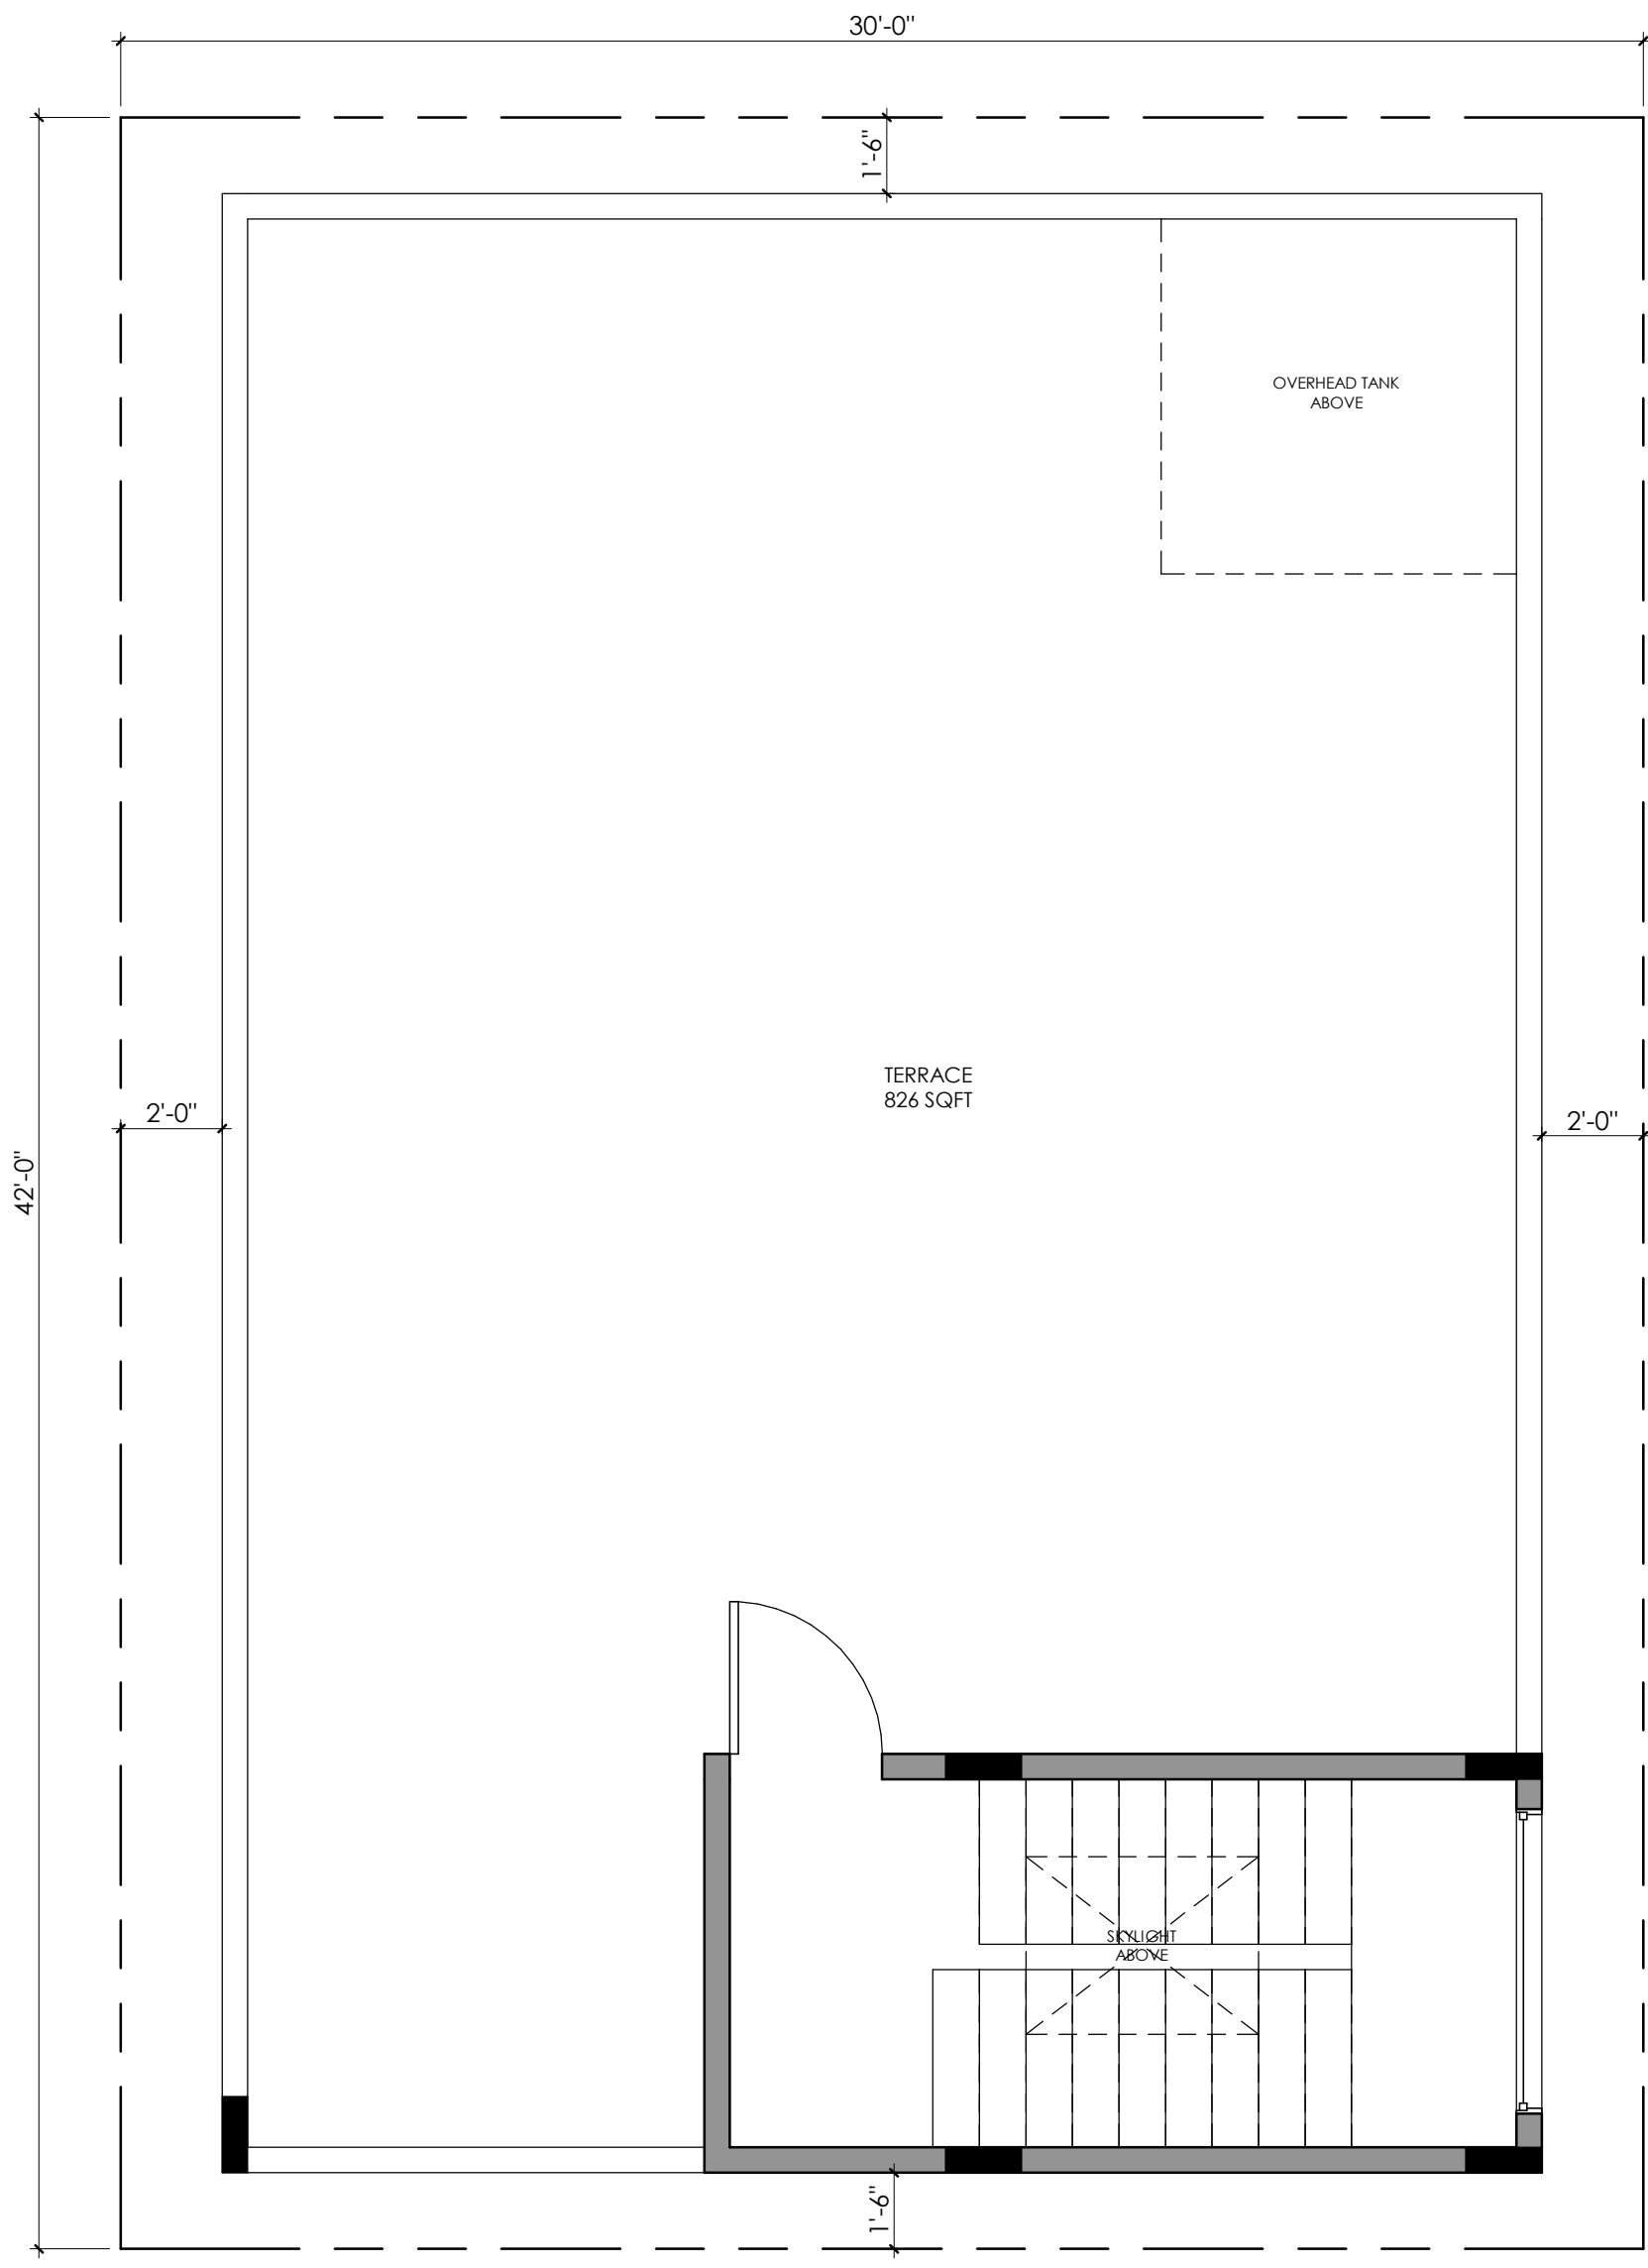

AREA STATEMENT  
Built-up - 136.1 sqft



5th Floor, 91 Springboard, Gopala Krishna Complex, 45/3, Residency Road, MG Road, Shanthala Nagar, Ashok Nagar, Bengaluru, Karnataka 560025

NOTES:  
-All dimensions are in feet and inches.  
-Drawings to be read & not measured.  
**Details will supercede all drawings.**

Project  
**Residence for Mr Laxman**

Project No.  
CRN11902

Drg. No.  
A104

Date  
22/05/2020

Drawing Title  
Terrace Floor Plan

Scale  
1 : 45

