

AREA STATEMENT
 Built-up Area-701.62sqft
 Utility and Parking- 343.39sqft

Brick&Bolt
 5th Floor, 91 Springboard, Gopala Krishna Complex, 45/3, Residency Road, MG Road, Shanthala Nagar, Ashok Nagar, Bengaluru, Karnataka 560025


NOTES:
 -All dimensions are in feet and inches.
 -Drawings to be read & not measured.
Details will supercede all drawings.


Project
Residence for Mr Rakesh

Project No.
 CRN30178
Drawing Title
 Ground Floor Plan

Drg. No.
 A101
Scale
 1" = 3'-0"

Date
 09/07/2020

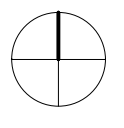

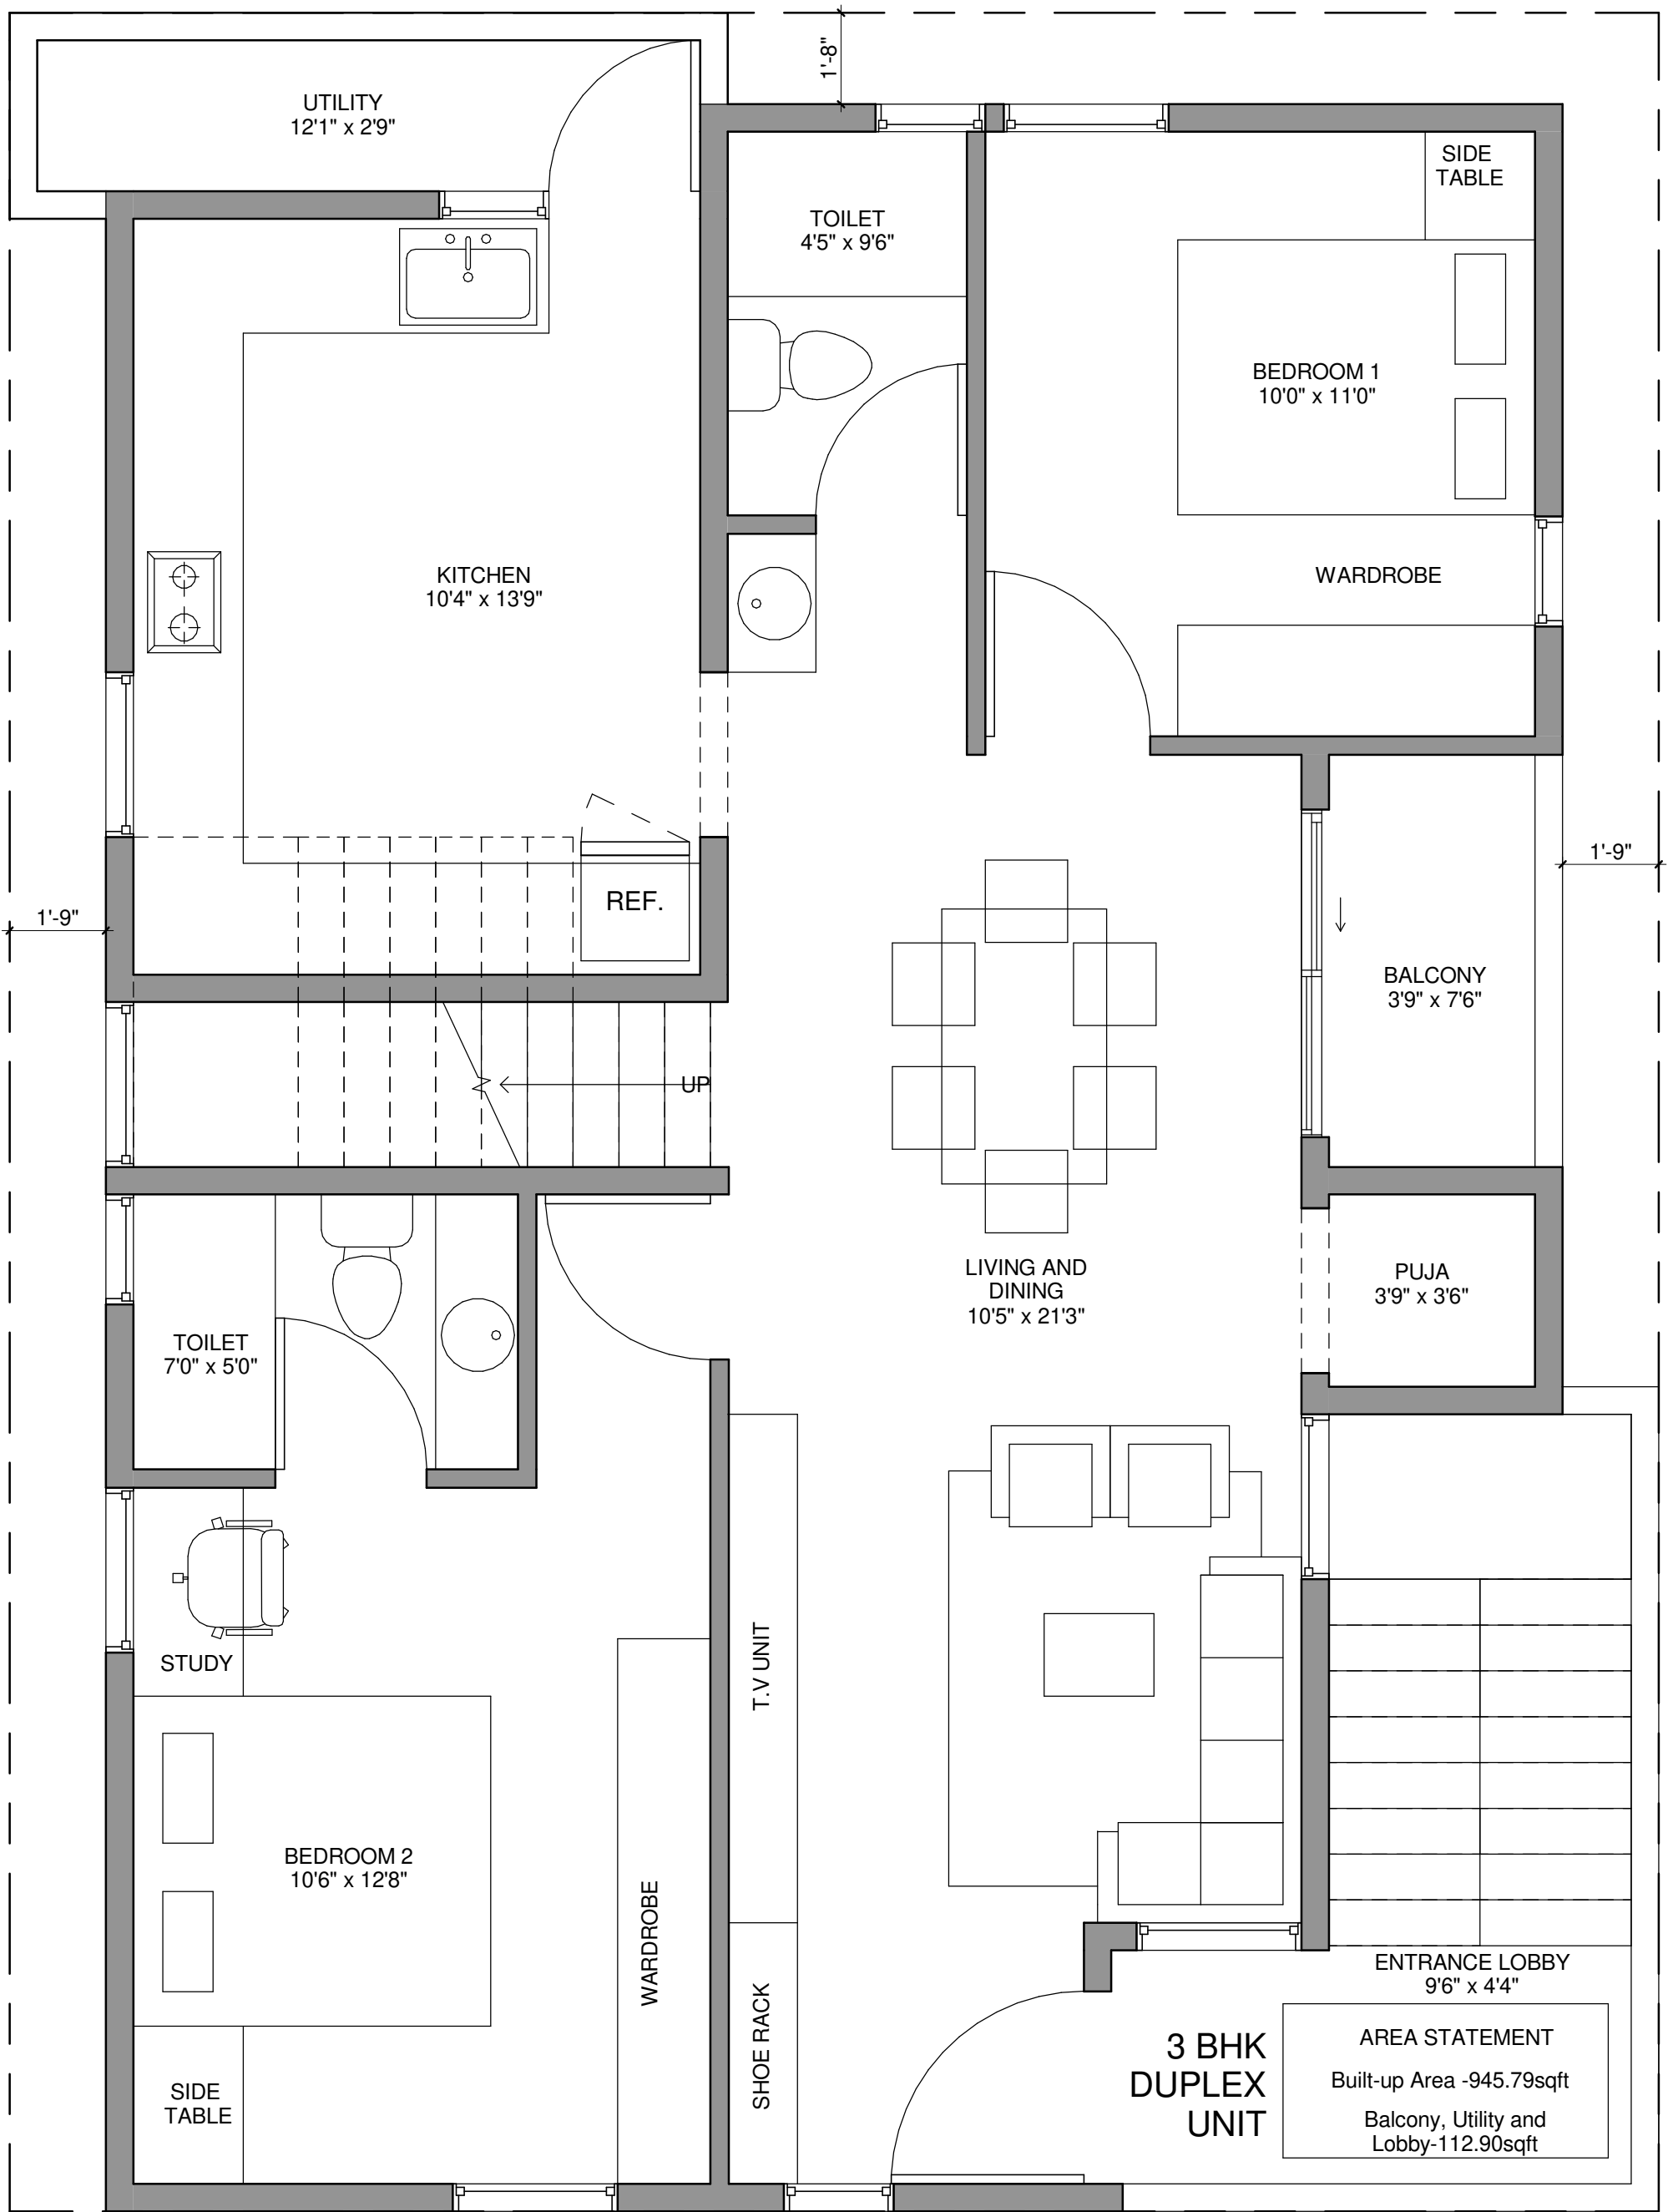

AREA STATEMENT
 Built-up Area -945.79sqft
 Balcony, Utility and Lobby-112.90sqft



5th Floor, 91 Springboard, Gopala Krishna Complex, 45/3, Residency Road, MG Road, Shanthala Nagar, Ashok Nagar, Bengaluru, Karnataka 560025

NOTES:
 -All dimensions are in feet and inches.
 -Drawings to be read & not measured.

Details will supercede all drawings.

Project
Residence for Mr Rakesh


Project No.
 CRN30178


Drg. No.
 A102

Date
 02/07/2020

Drawing Title
 First Floor Plan

Scale
 1 : 35

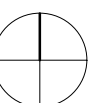

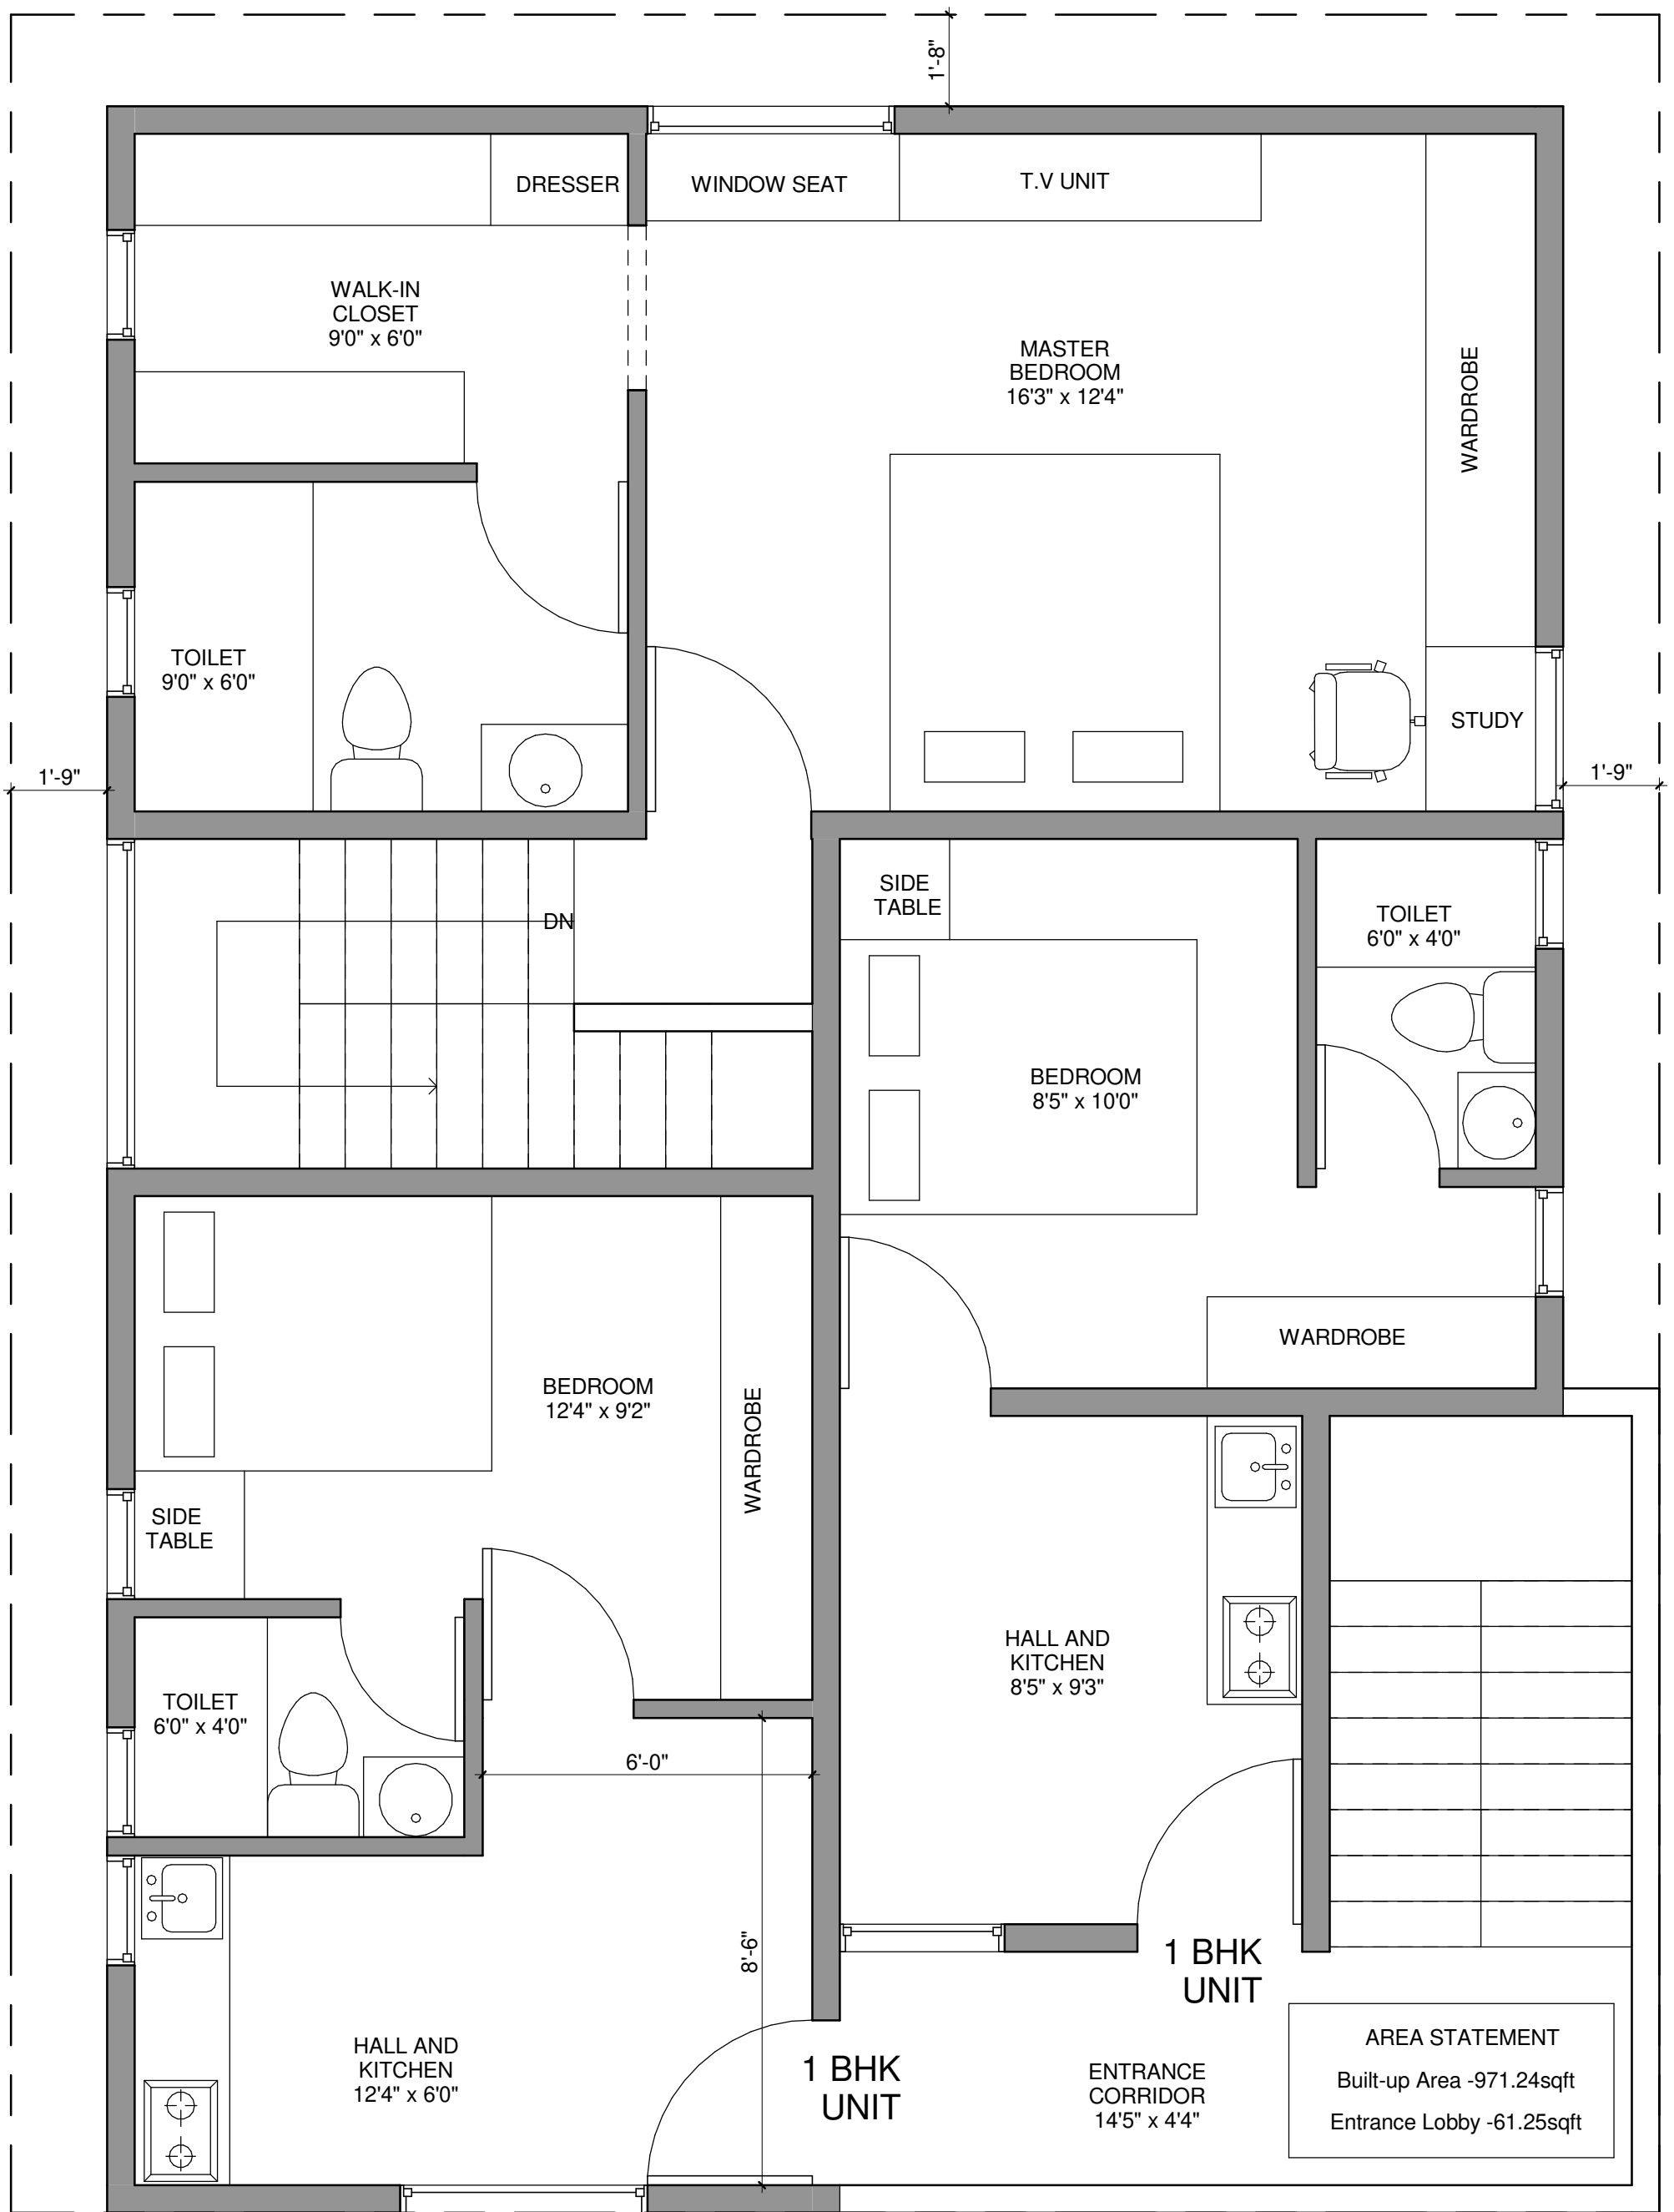

AREA STATEMENT
 Built-up Area -971.24sqft
 Entrance Lobby -61.25sqft



5th Floor, 91 Springboard, Gopala Krishna Complex, 45/3, Residency Road, MG Road, Shanthala Nagar, Ashok Nagar, Bengaluru, Karnataka 560025

NOTES:
 -All dimensions are in feet and inches.
 -Drawings to be read & not measured.

Details will supercede all drawings.

Project
Residence for Mr Rakesh


Project No.
 CRN30178


Drg. No.
 A103

Date
 09/07/2020

Drawing Title
 Second Floor Plan

Scale
 1" = 3'-0"

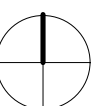

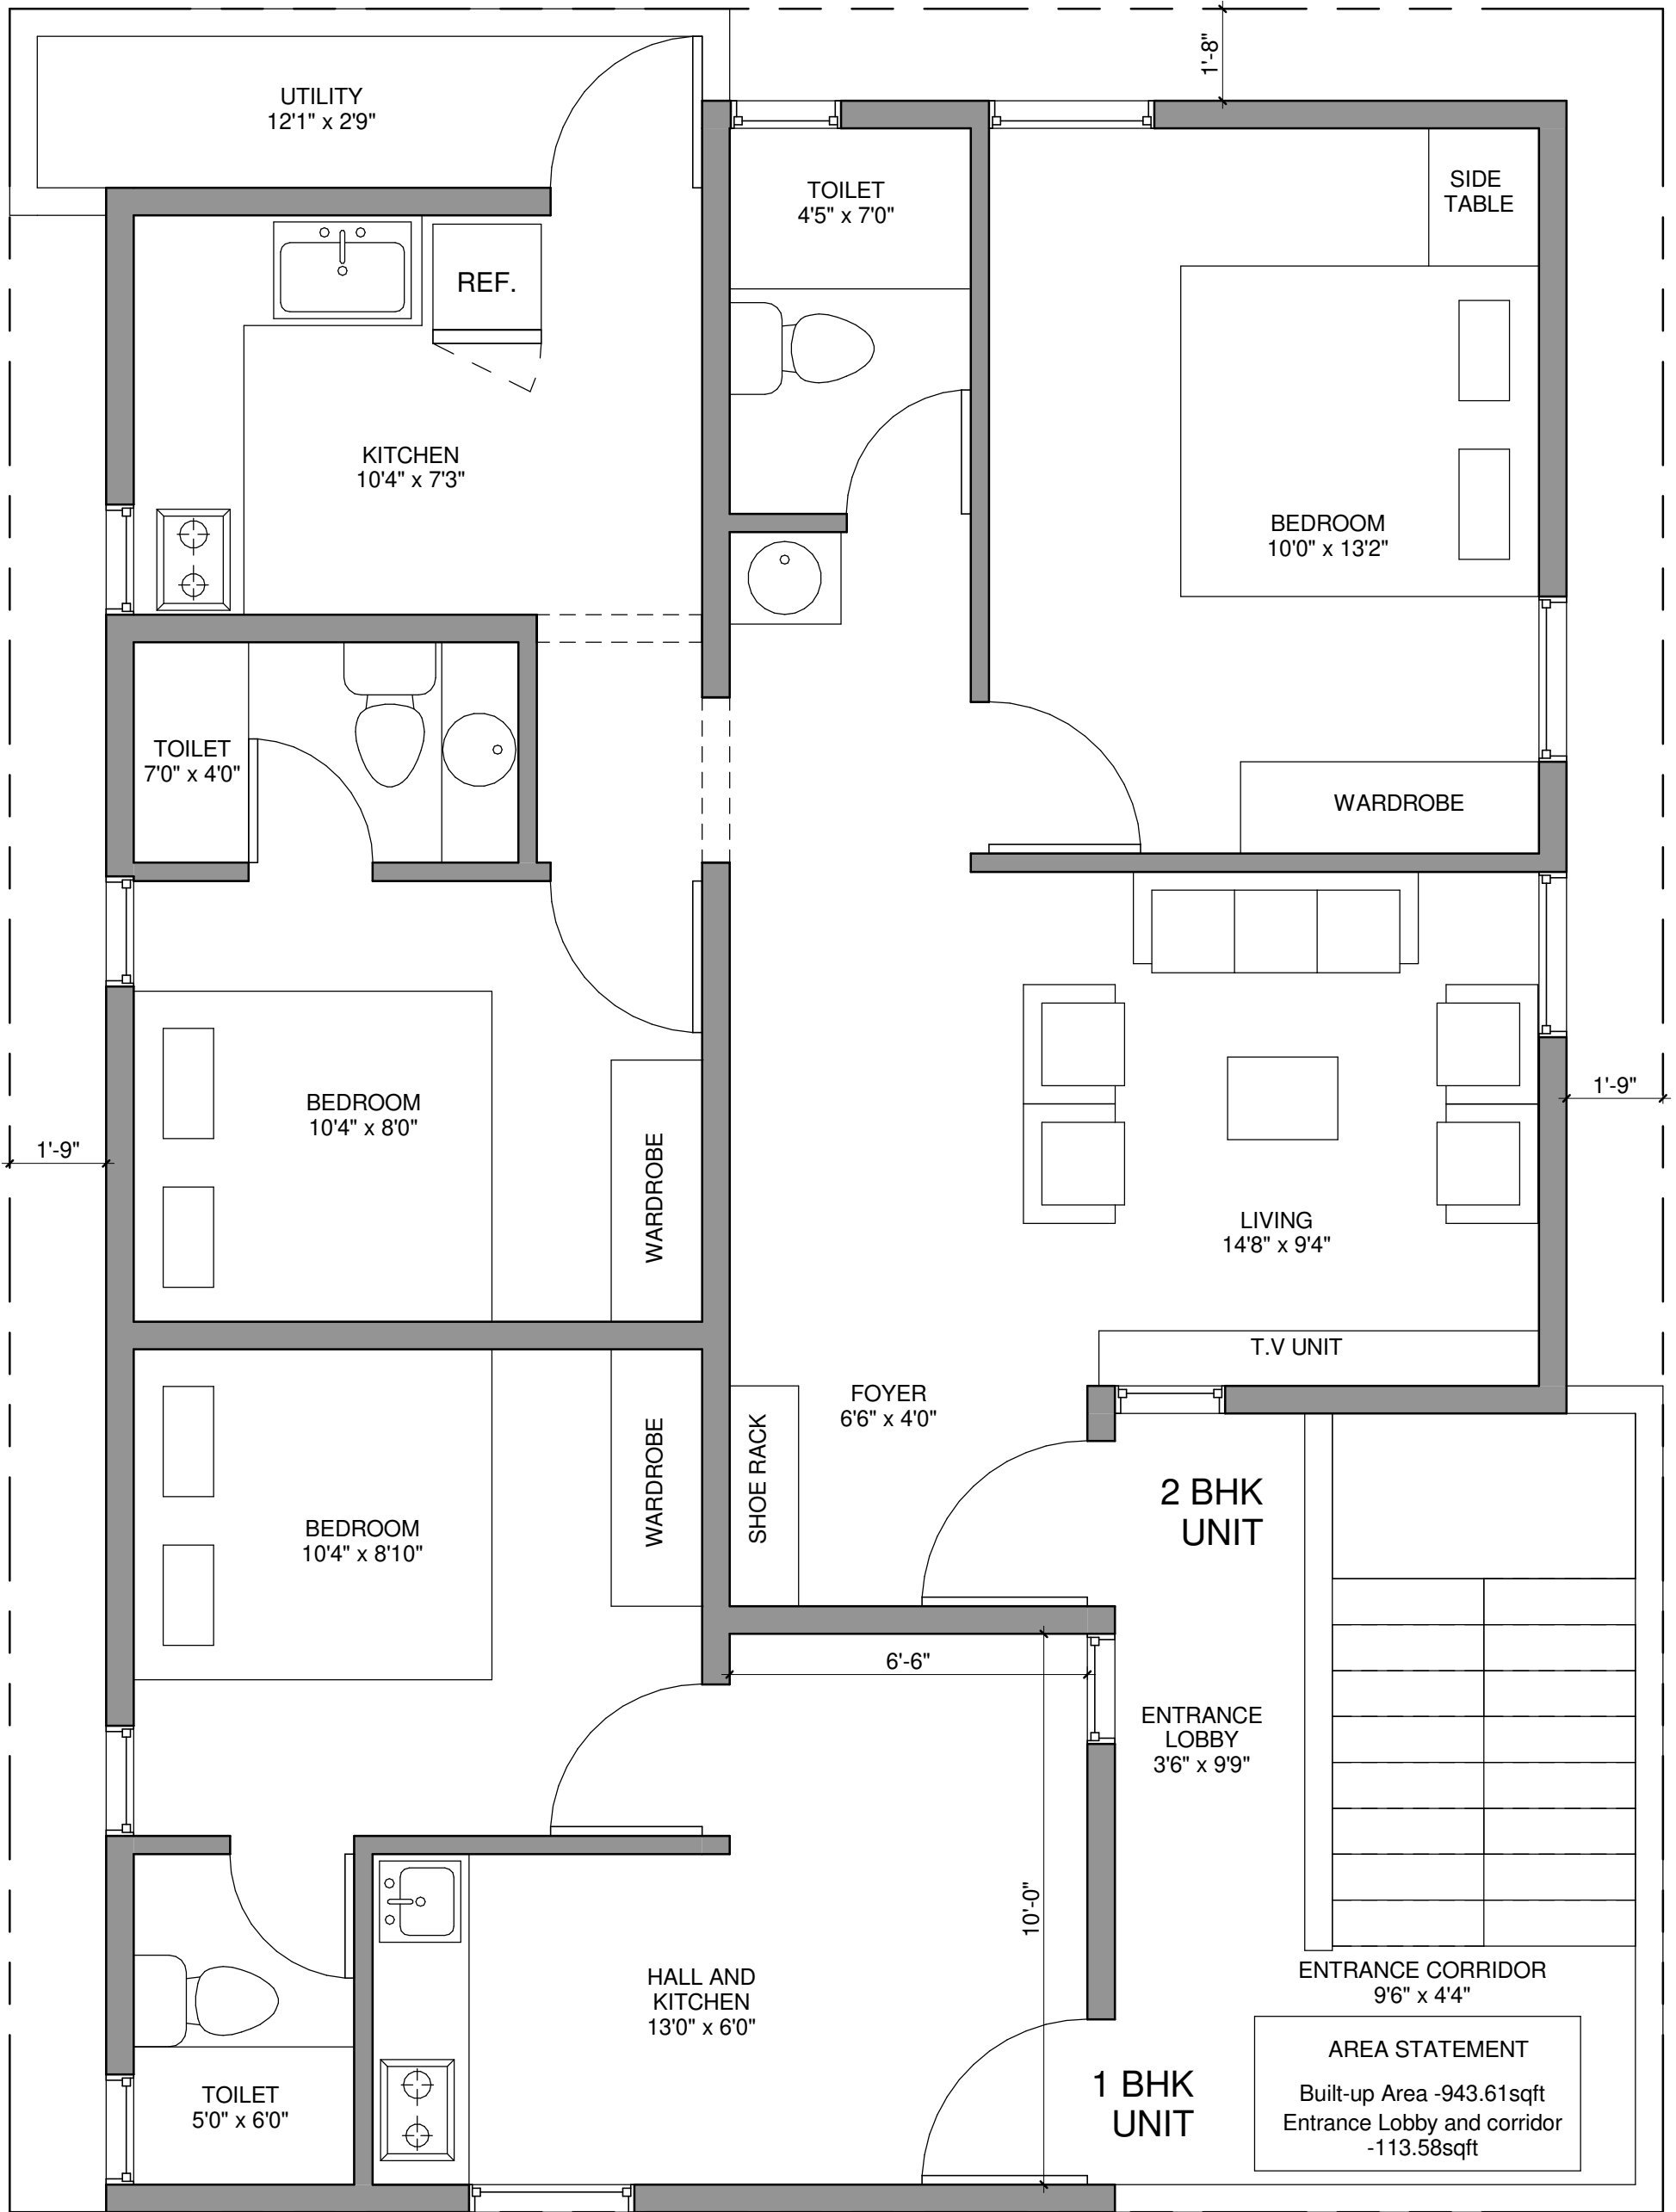

5th Floor, 91 Springboard, Gopala Krishna Complex, 45/3, Residency Road, MG Road, Shanthala Nagar, Ashok Nagar, Bengaluru, Karnataka 560025

NOTES:
-All dimensions are in feet and inches.
-Drawings to be read & not measured.

Details will supercede all drawings.

Project
Residence for Mr Rakesh

Project No.
CRN30178

Drg. No.
A104

Date
09/07/2020

Drawing Title
Third Floor Plan

Scale
1 : 36

