

Area Statement	
Built-Up Area	= 351.92
Utility	= 33.00
Parking	= 190.24

Brick & Bolt
 ClayWorks CBD, Shoba Alexander
 Plaza , Ashok Nagar,
 Bengaluru, Karnataka 560025

NOTES:
 -All dimensions are in
 feet and inches.
 -Drawings to be read
 & not measured.
Details will supercede
 all drawings.

Project
**Residence for Mr
 Vinod Khanna**


Project No.
 CRN10518


Drg. No.
 A101

Date
 19/09/2020

Drawing Title
 Ground Floor Plan

Scale
 1" = 3'-0"

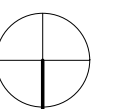

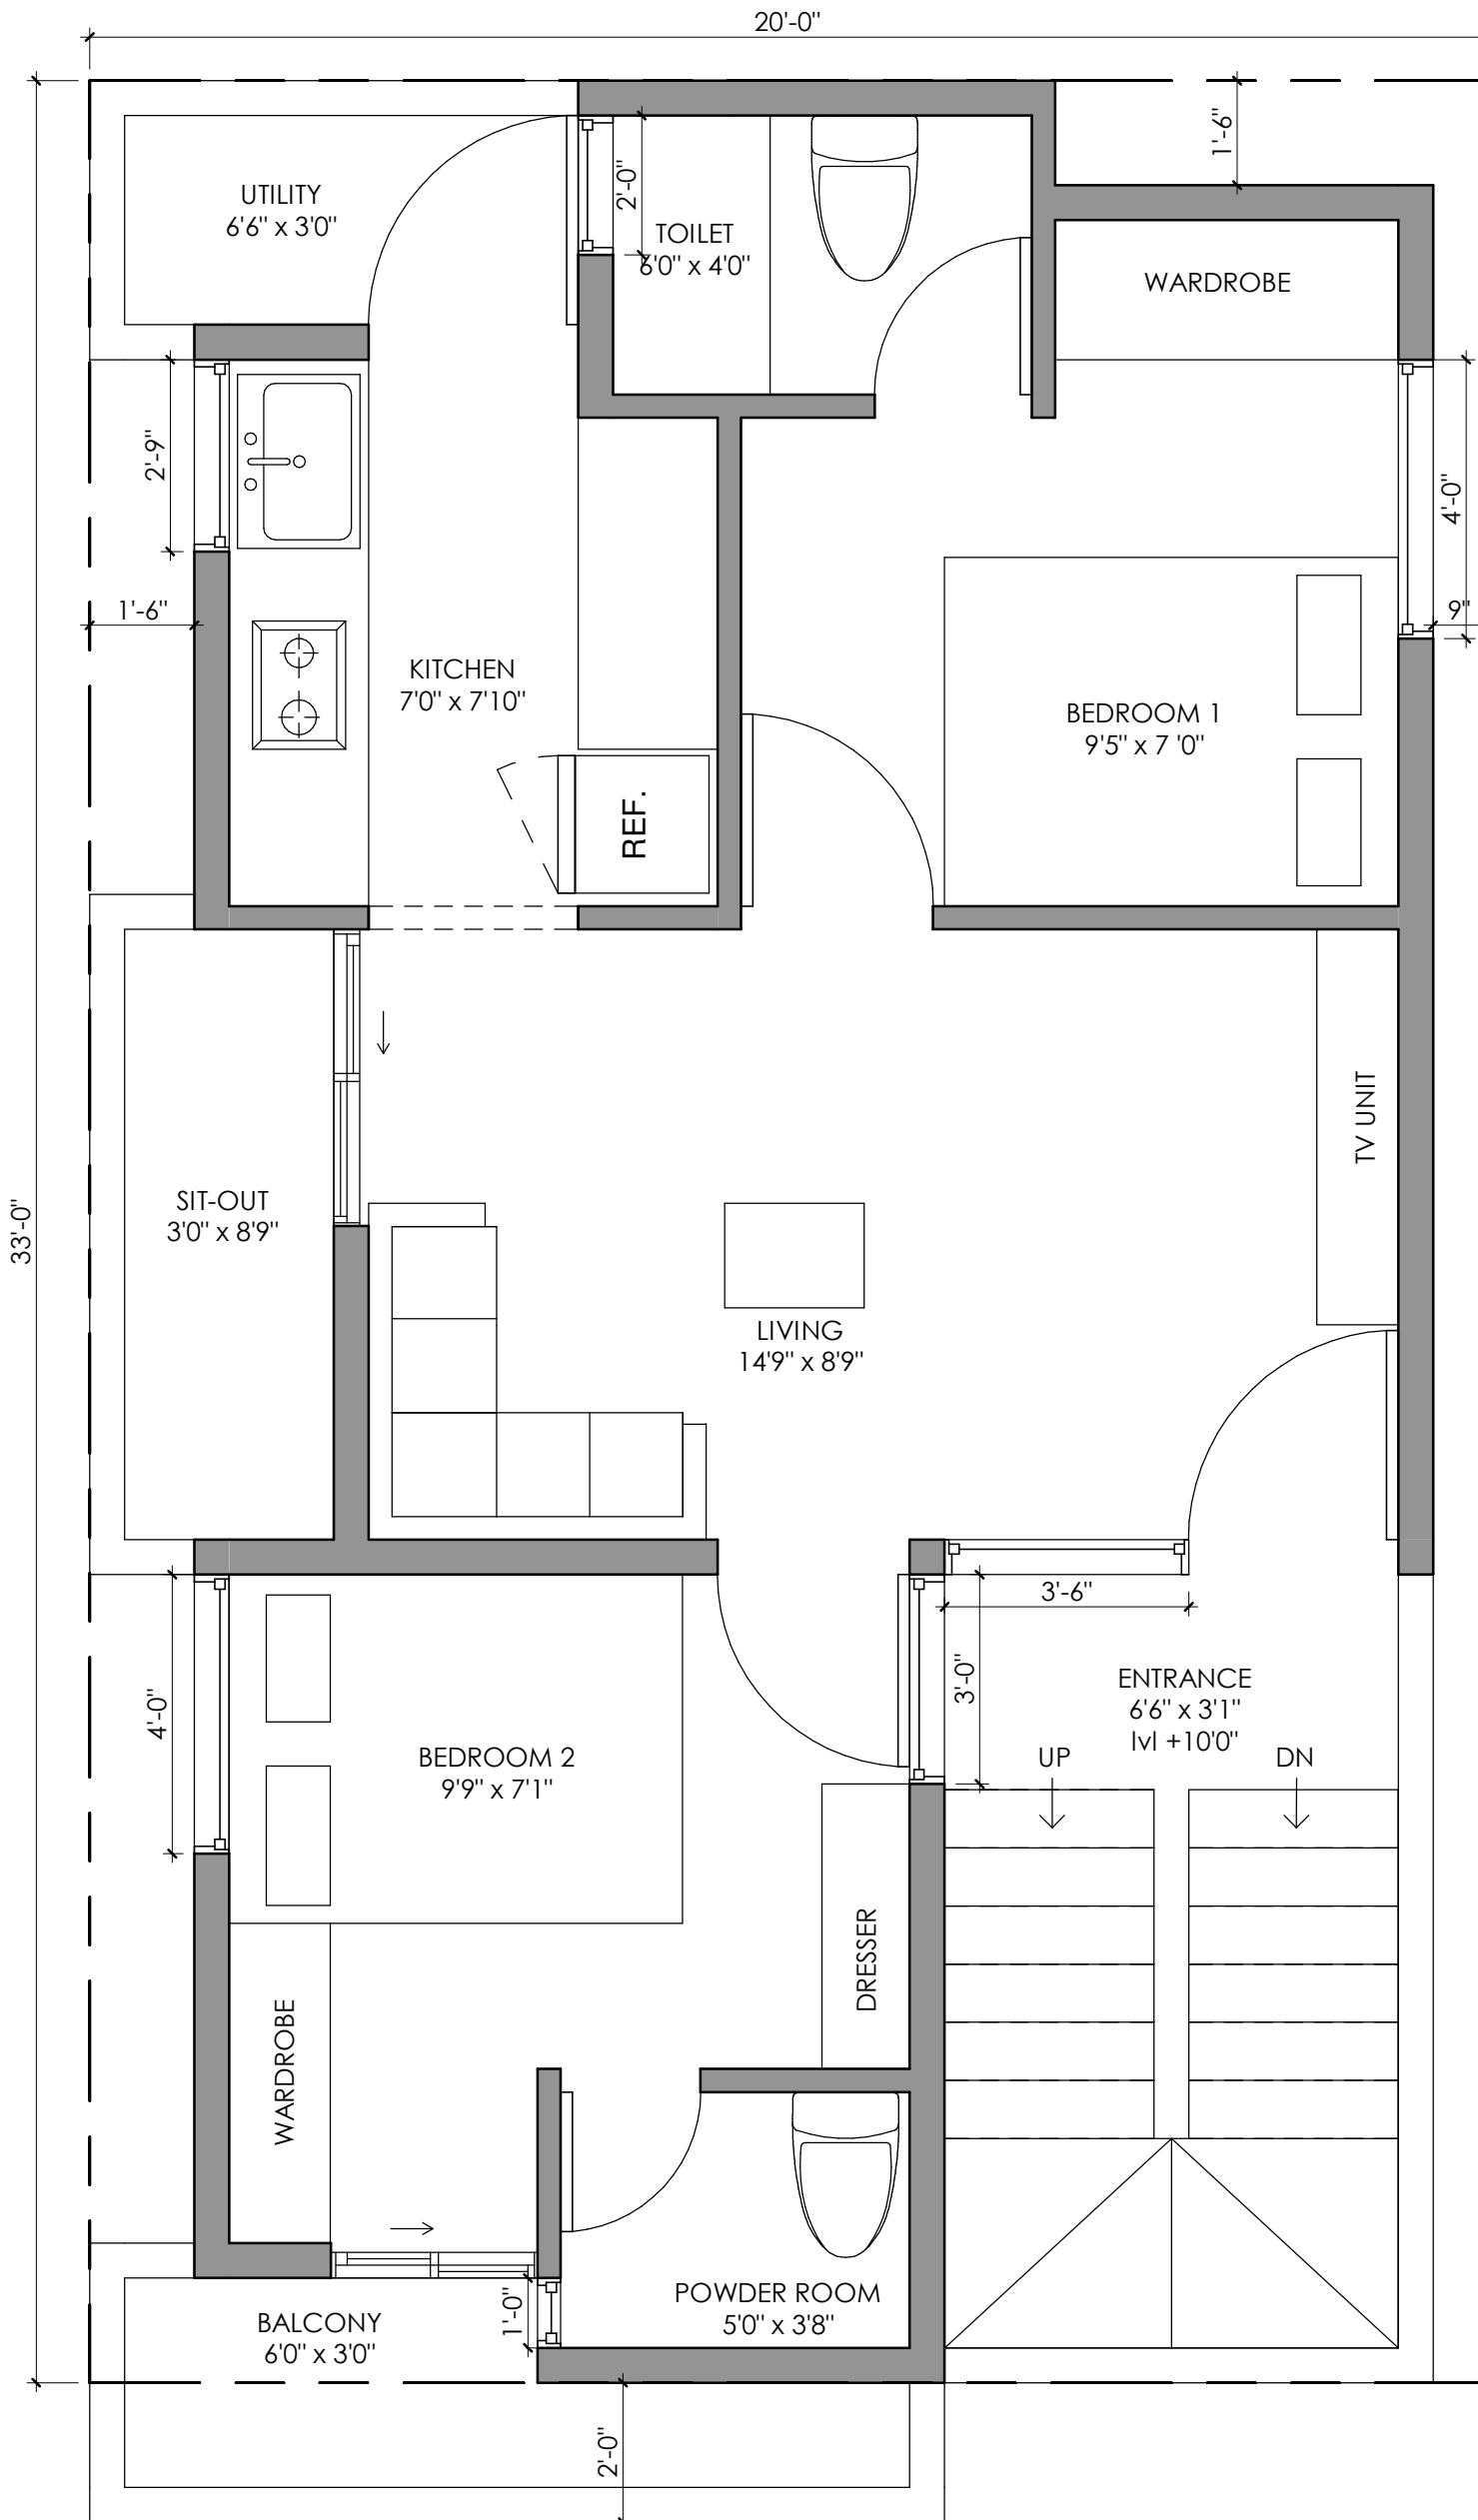

Area Statement
 Built-Up Area = 533.50
 Balcony, Sit-Out and
 Utility = 92.25

Brick & Bolt

ClayWorks CBD, Shoba Alexander
 Plaza, Ashok Nagar,
 Bengaluru, Karnataka 560025

NOTES:
 -All dimensions are in
 feet and inches.
 -Drawings to be read
 & not measured.

**Details will supercede
 all drawings.**

Project
**Residence for Mr
 Vinod Khanna**


Project No.
 CRN10518


Drg. No.
 A102

Date
 14/09/2020

Drawing Title
 First Floor Plan

Scale
 1" = 3'

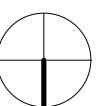

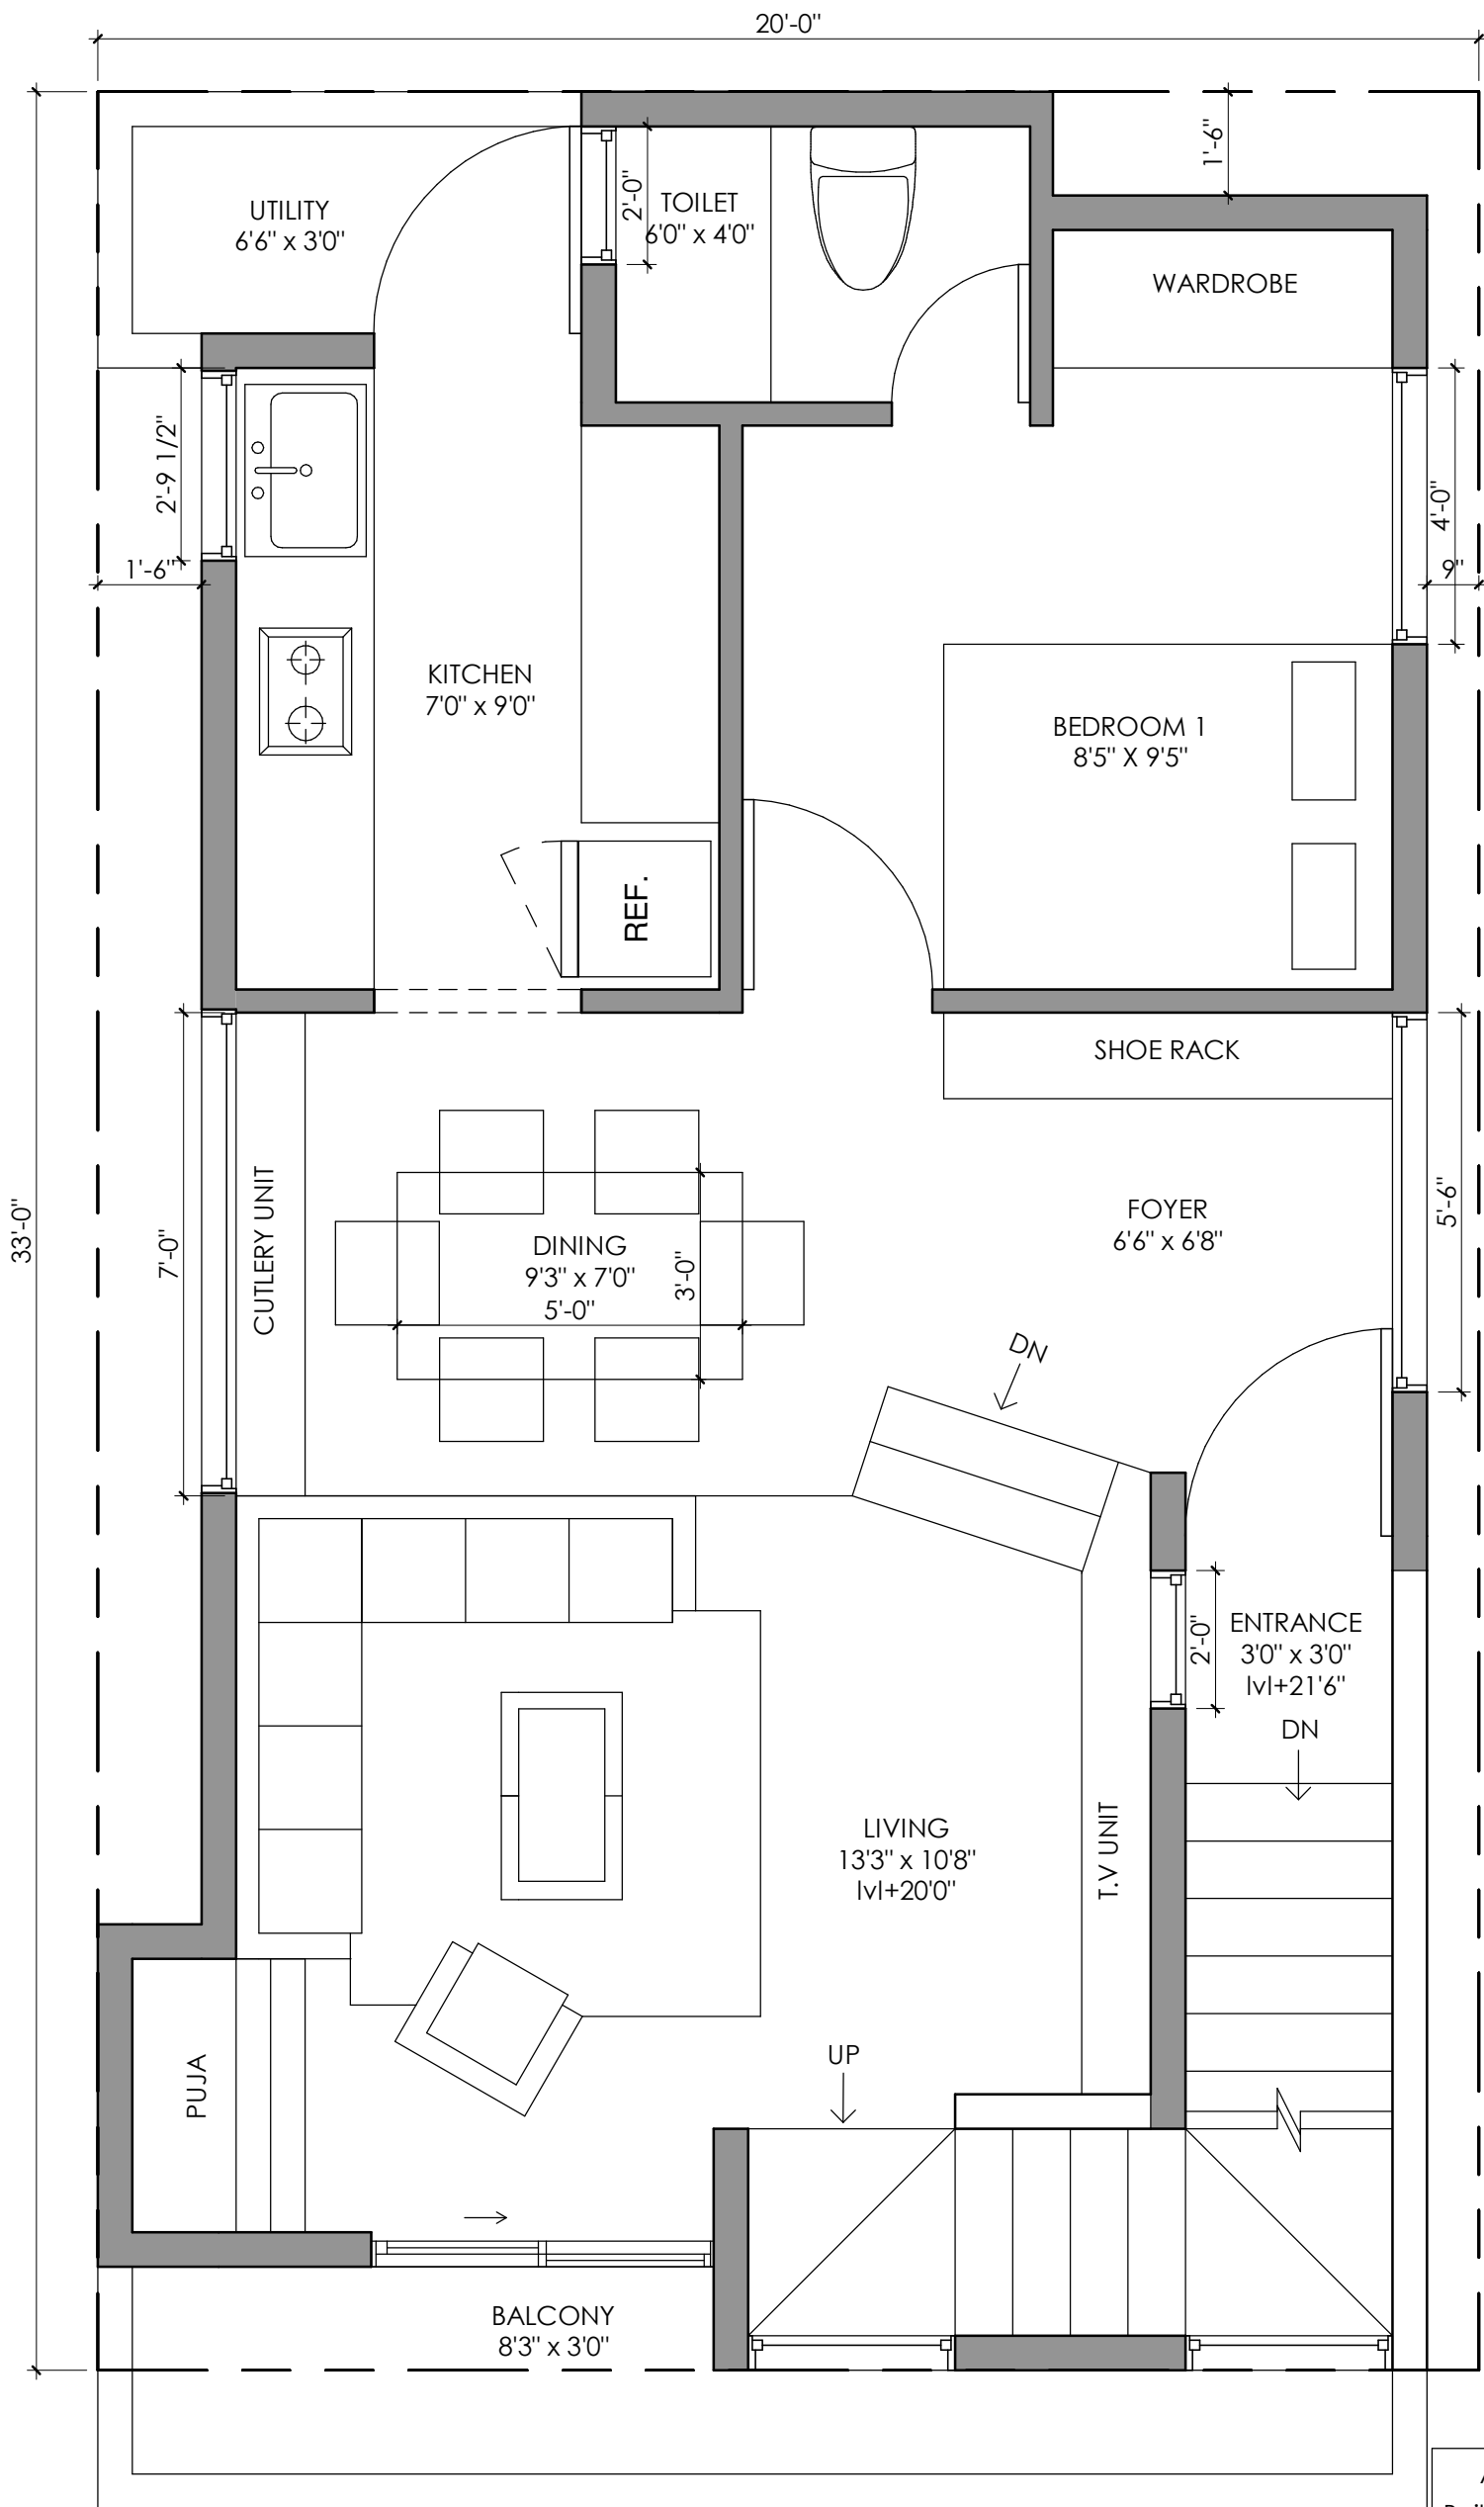

Area Statement
 Built-Up Area = 554.74
 Utility and Balcony = 77.13

Brick & Bolt

ClayWorks CBD, Shoba Alexander Plaza, Ashok Nagar, Bengaluru, Karnataka 560025

NOTES:
 -All dimensions are in feet and inches.
 -Drawings to be read & not measured.

Details will supercede all drawings.

Project
Residence for Mr Vinod Khanna


Project No.
 CRN10518


Drg. No.
 A103

Date
 14/09/2020

Drawing Title
Second Floor Plan

Scale
 1" = 3'-0"

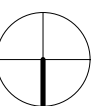

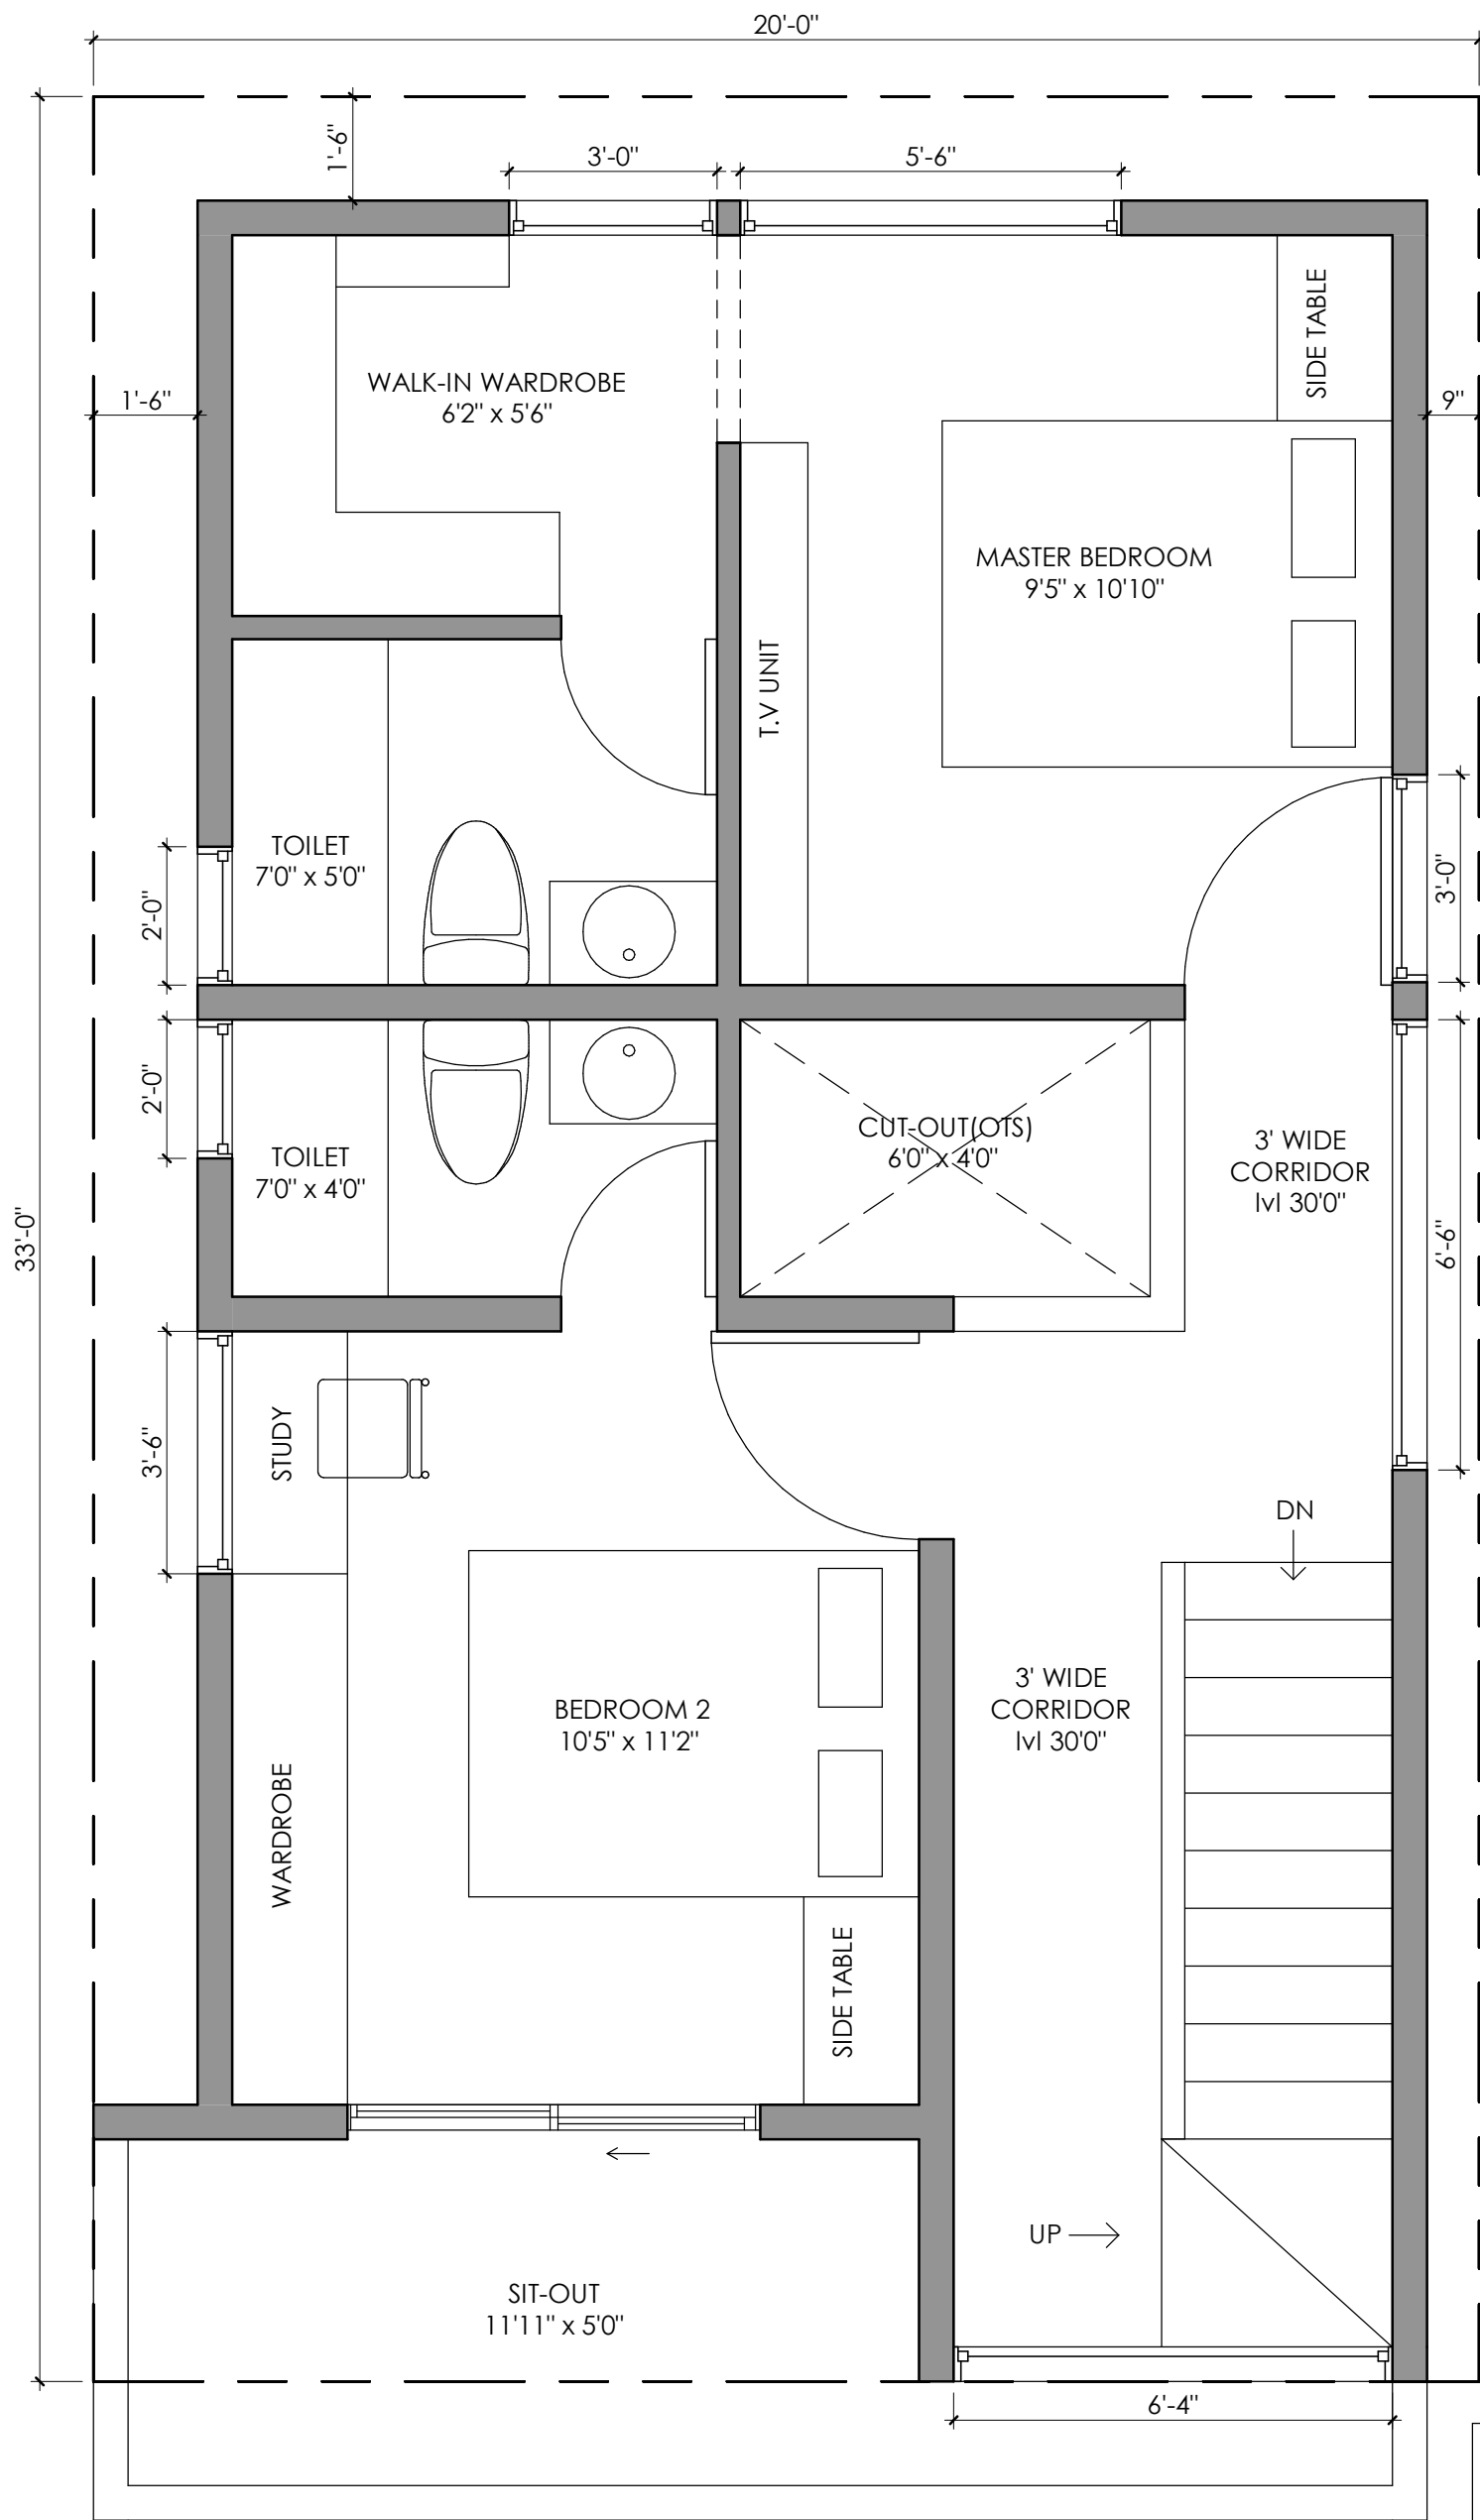

Area Statement
 Built-Up Area = 521.67
 Sit-Out = 69.29
 Cut-Out = 81.96

Brick & Bolt

ClayWorks CBD, Shoba Alexander Plaza, Ashok Nagar, Bengaluru, Karnataka 560025

NOTES:
 -All dimensions are in feet and inches.
 -Drawings to be read & not measured.

Details will supercede all drawings.

Project
Residence for Mr Vinod Khanna


Project No.
 CRN10518


Drg. No.
 A104

Date
 14/09/2020

Drawing Title
 Third Floor Plan

Scale
 1" = 3'-0"

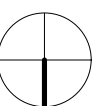

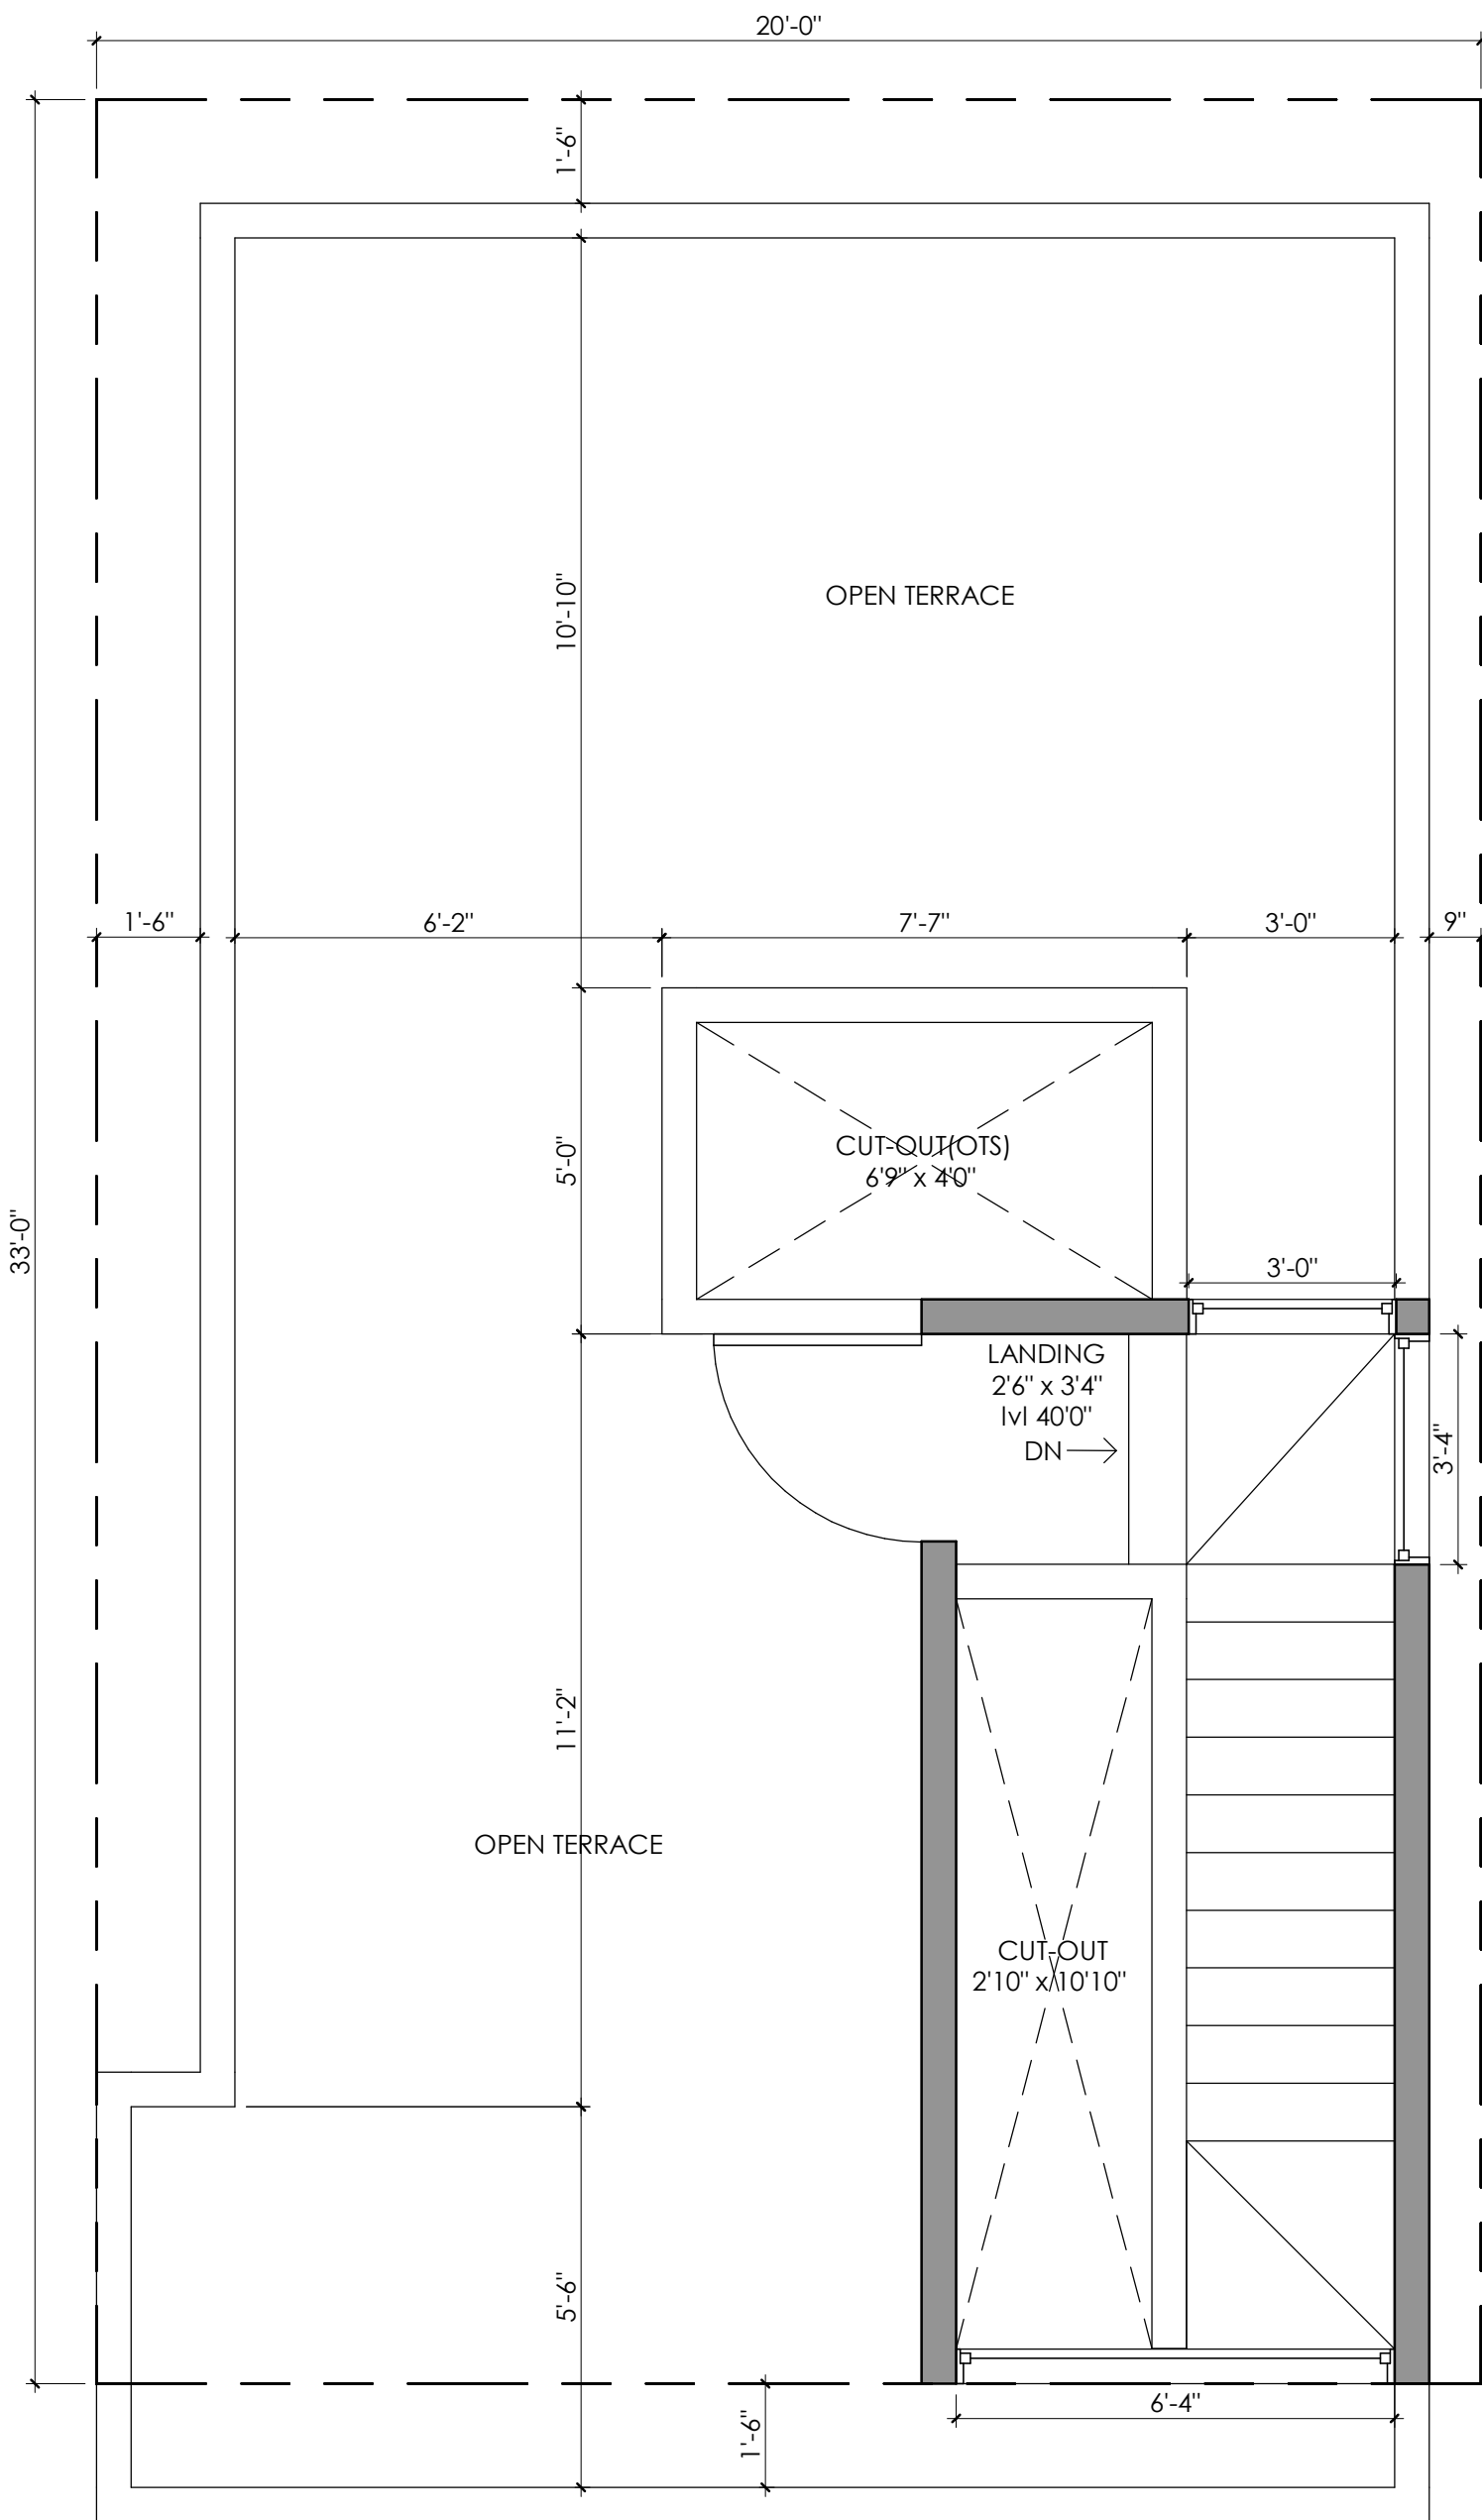

Area Statement
 Built-Up Area = 115.64sqft
 Cut-Out = 73.77sqft

Brick & Bolt

ClayWorks CBD, Shoba Alexander Plaza, Ashok Nagar, Bengaluru, Karnataka 560025

NOTES:
 -All dimensions are in feet and inches.
 -Drawings to be read & not measured.

Details will supercede all drawings.

Project
Residence for Mr Vinod Khanna

Project No.
 CRN10518

Drg. No.
 A104

Date
 14/09/2020

Drawing Title
 Terrace Floor Plan

Scale
 1" = 3'-0"

