

AREA STATEMENT
 Built-up Area = 1001.01sqft
 Parking And Porch Area = 369.99sqft

Brick & Bolt

Clay Works CBD, Shoba Alexander Plaza,
 Ashok Nagar,
 Bengaluru, Karnataka 560025

NOTES:
 -All dimensions are in feet and inches.
 -Drawings to be read & not measured.
 -All column placements are tentative and should be consulted by the structural engineer before construction.
Details will supercede all drawings.

Project
Residence for Mr Param


Project No.
 CRN49363


Drg. No.
 A101

Date
 03/02/2021

Drawing Title
 Ground Floor Plan

Scale
 1" = 3'-0"

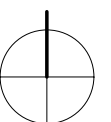

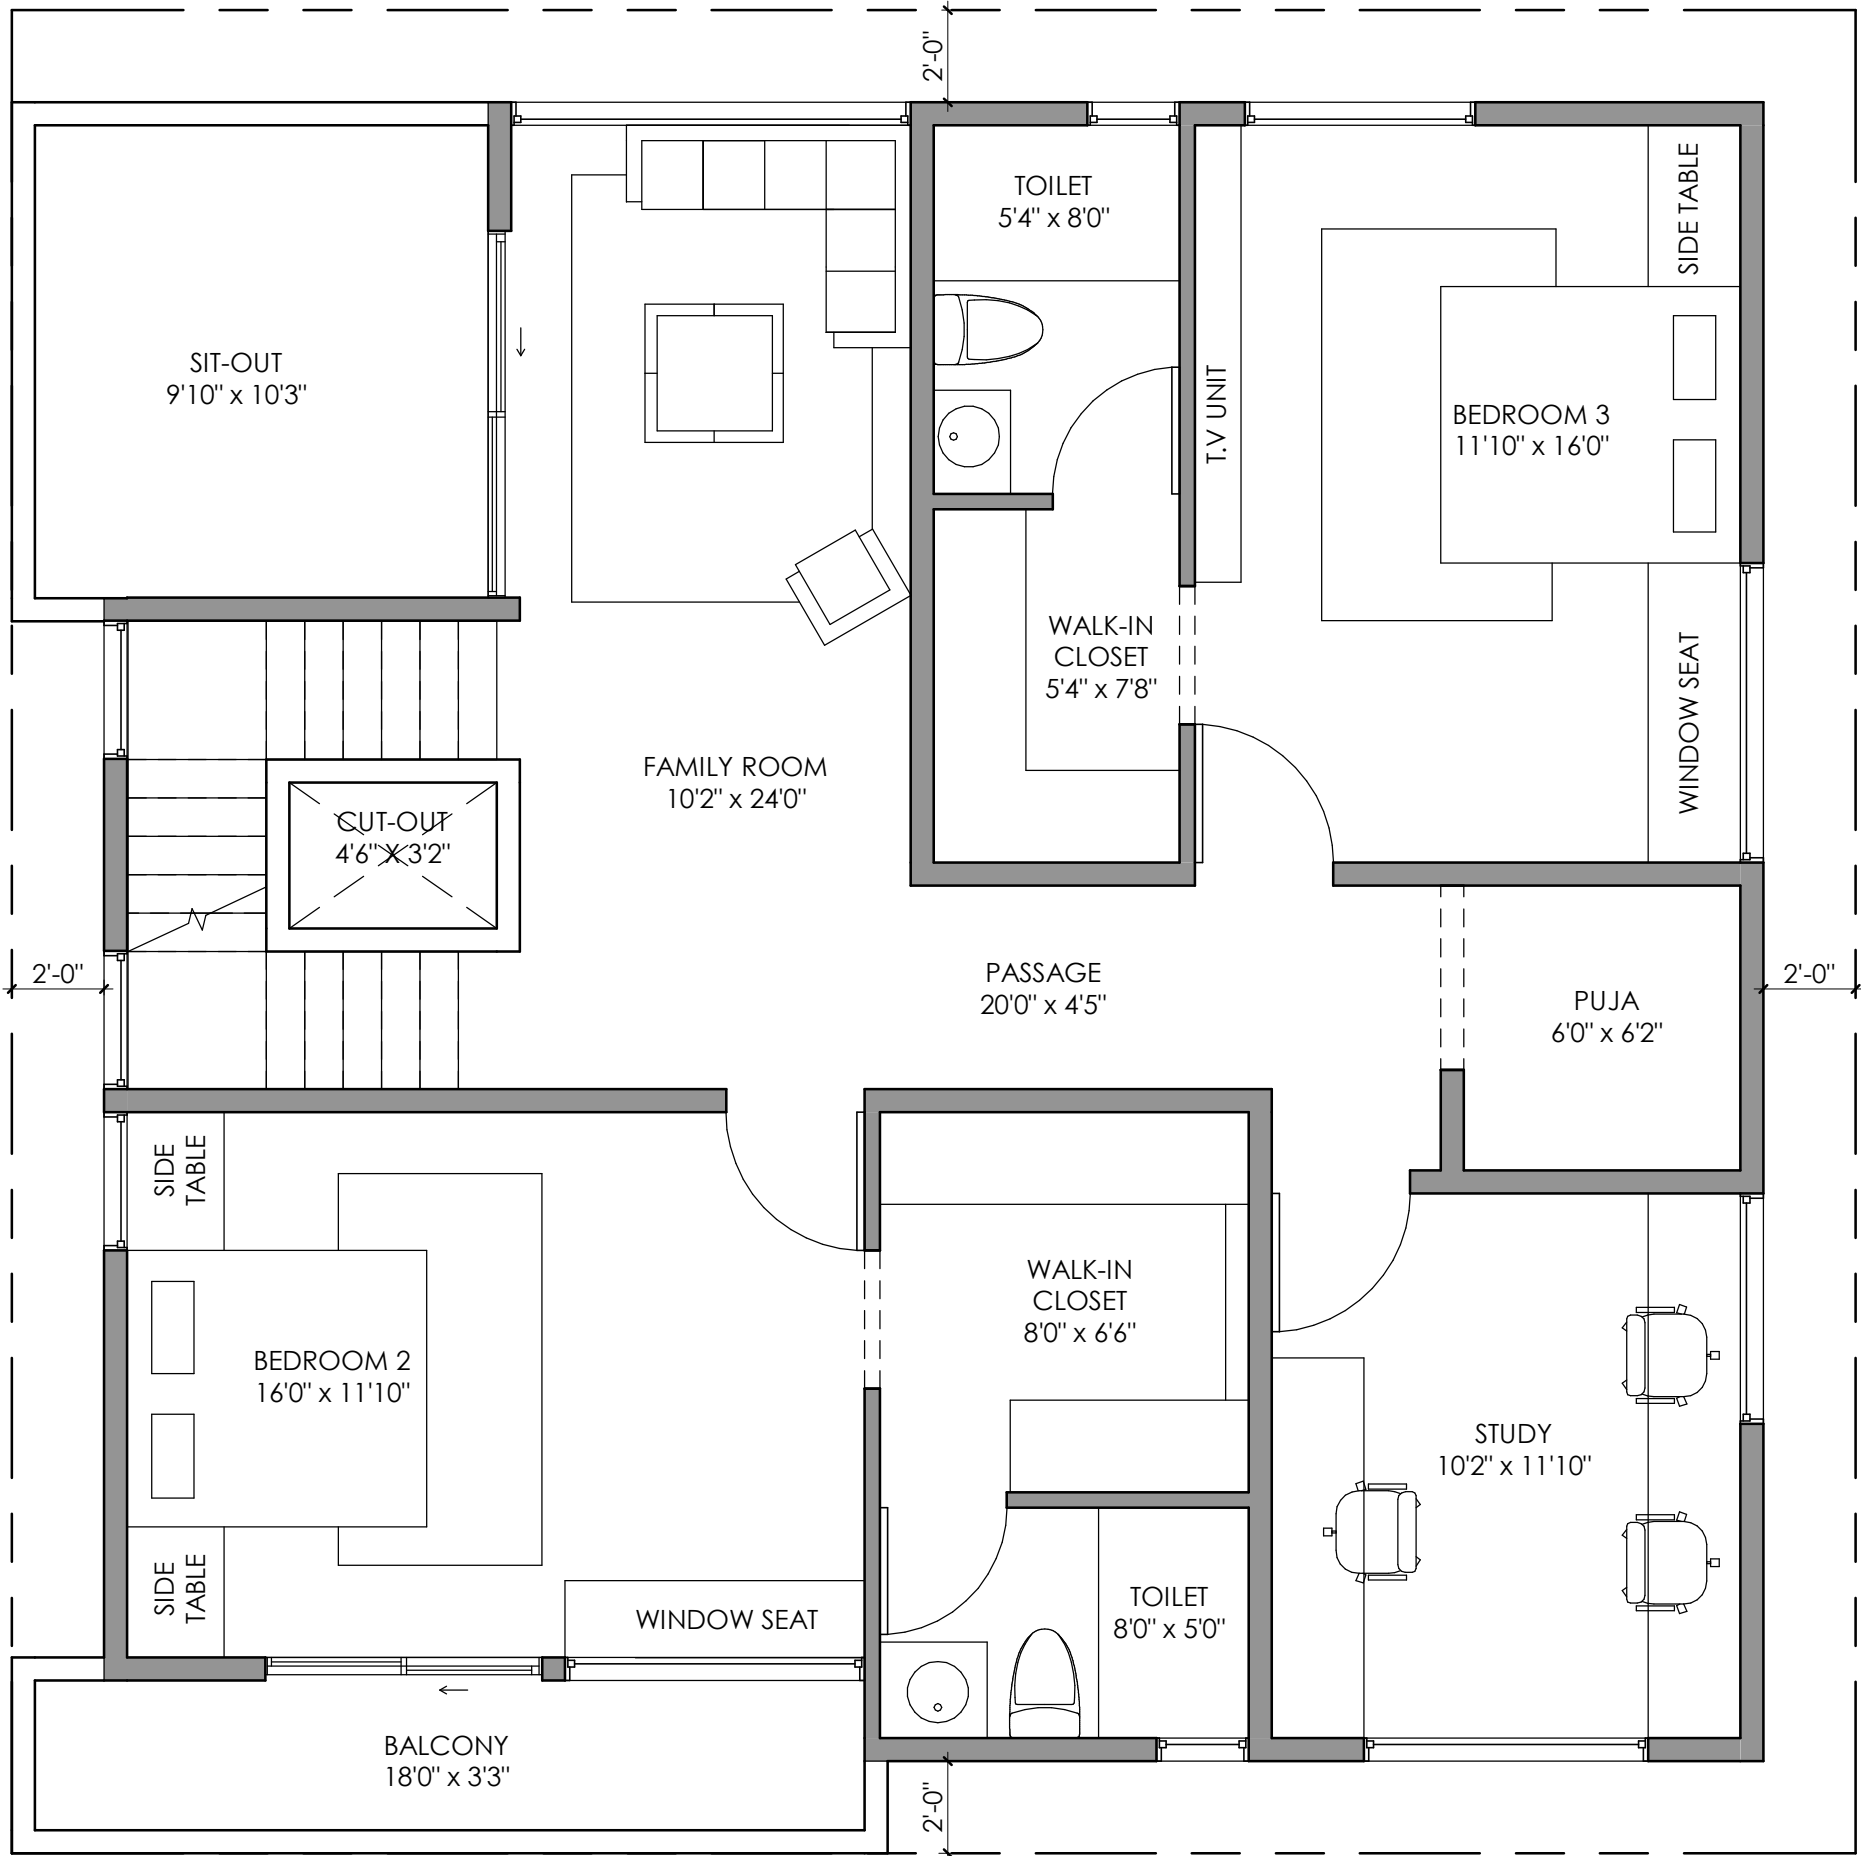

AREA STATEMENT
 Built-up Area = 1177.54sqft
 Sit-Out Area = 183.57sqft

Brick & Bolt

Clay Works CBD, Shoba Alexander Plaza,
 Ashok Nagar,
 Bengaluru, Karnataka 560025

NOTES:
 -All dimensions are in feet and inches.
 -Drawings to be read & not measured.
 -All column placements are tentative and should be consulted by the structural engineer before construction.
Details will supercede all drawings.

Project
Residence for Mr Param


Project No.
 CRN49363


Drg. No.
 A102

Date
 03/02/2021

Drawing Title
 First Floor Plan

Scale
 1" = 3'

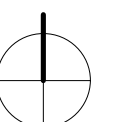

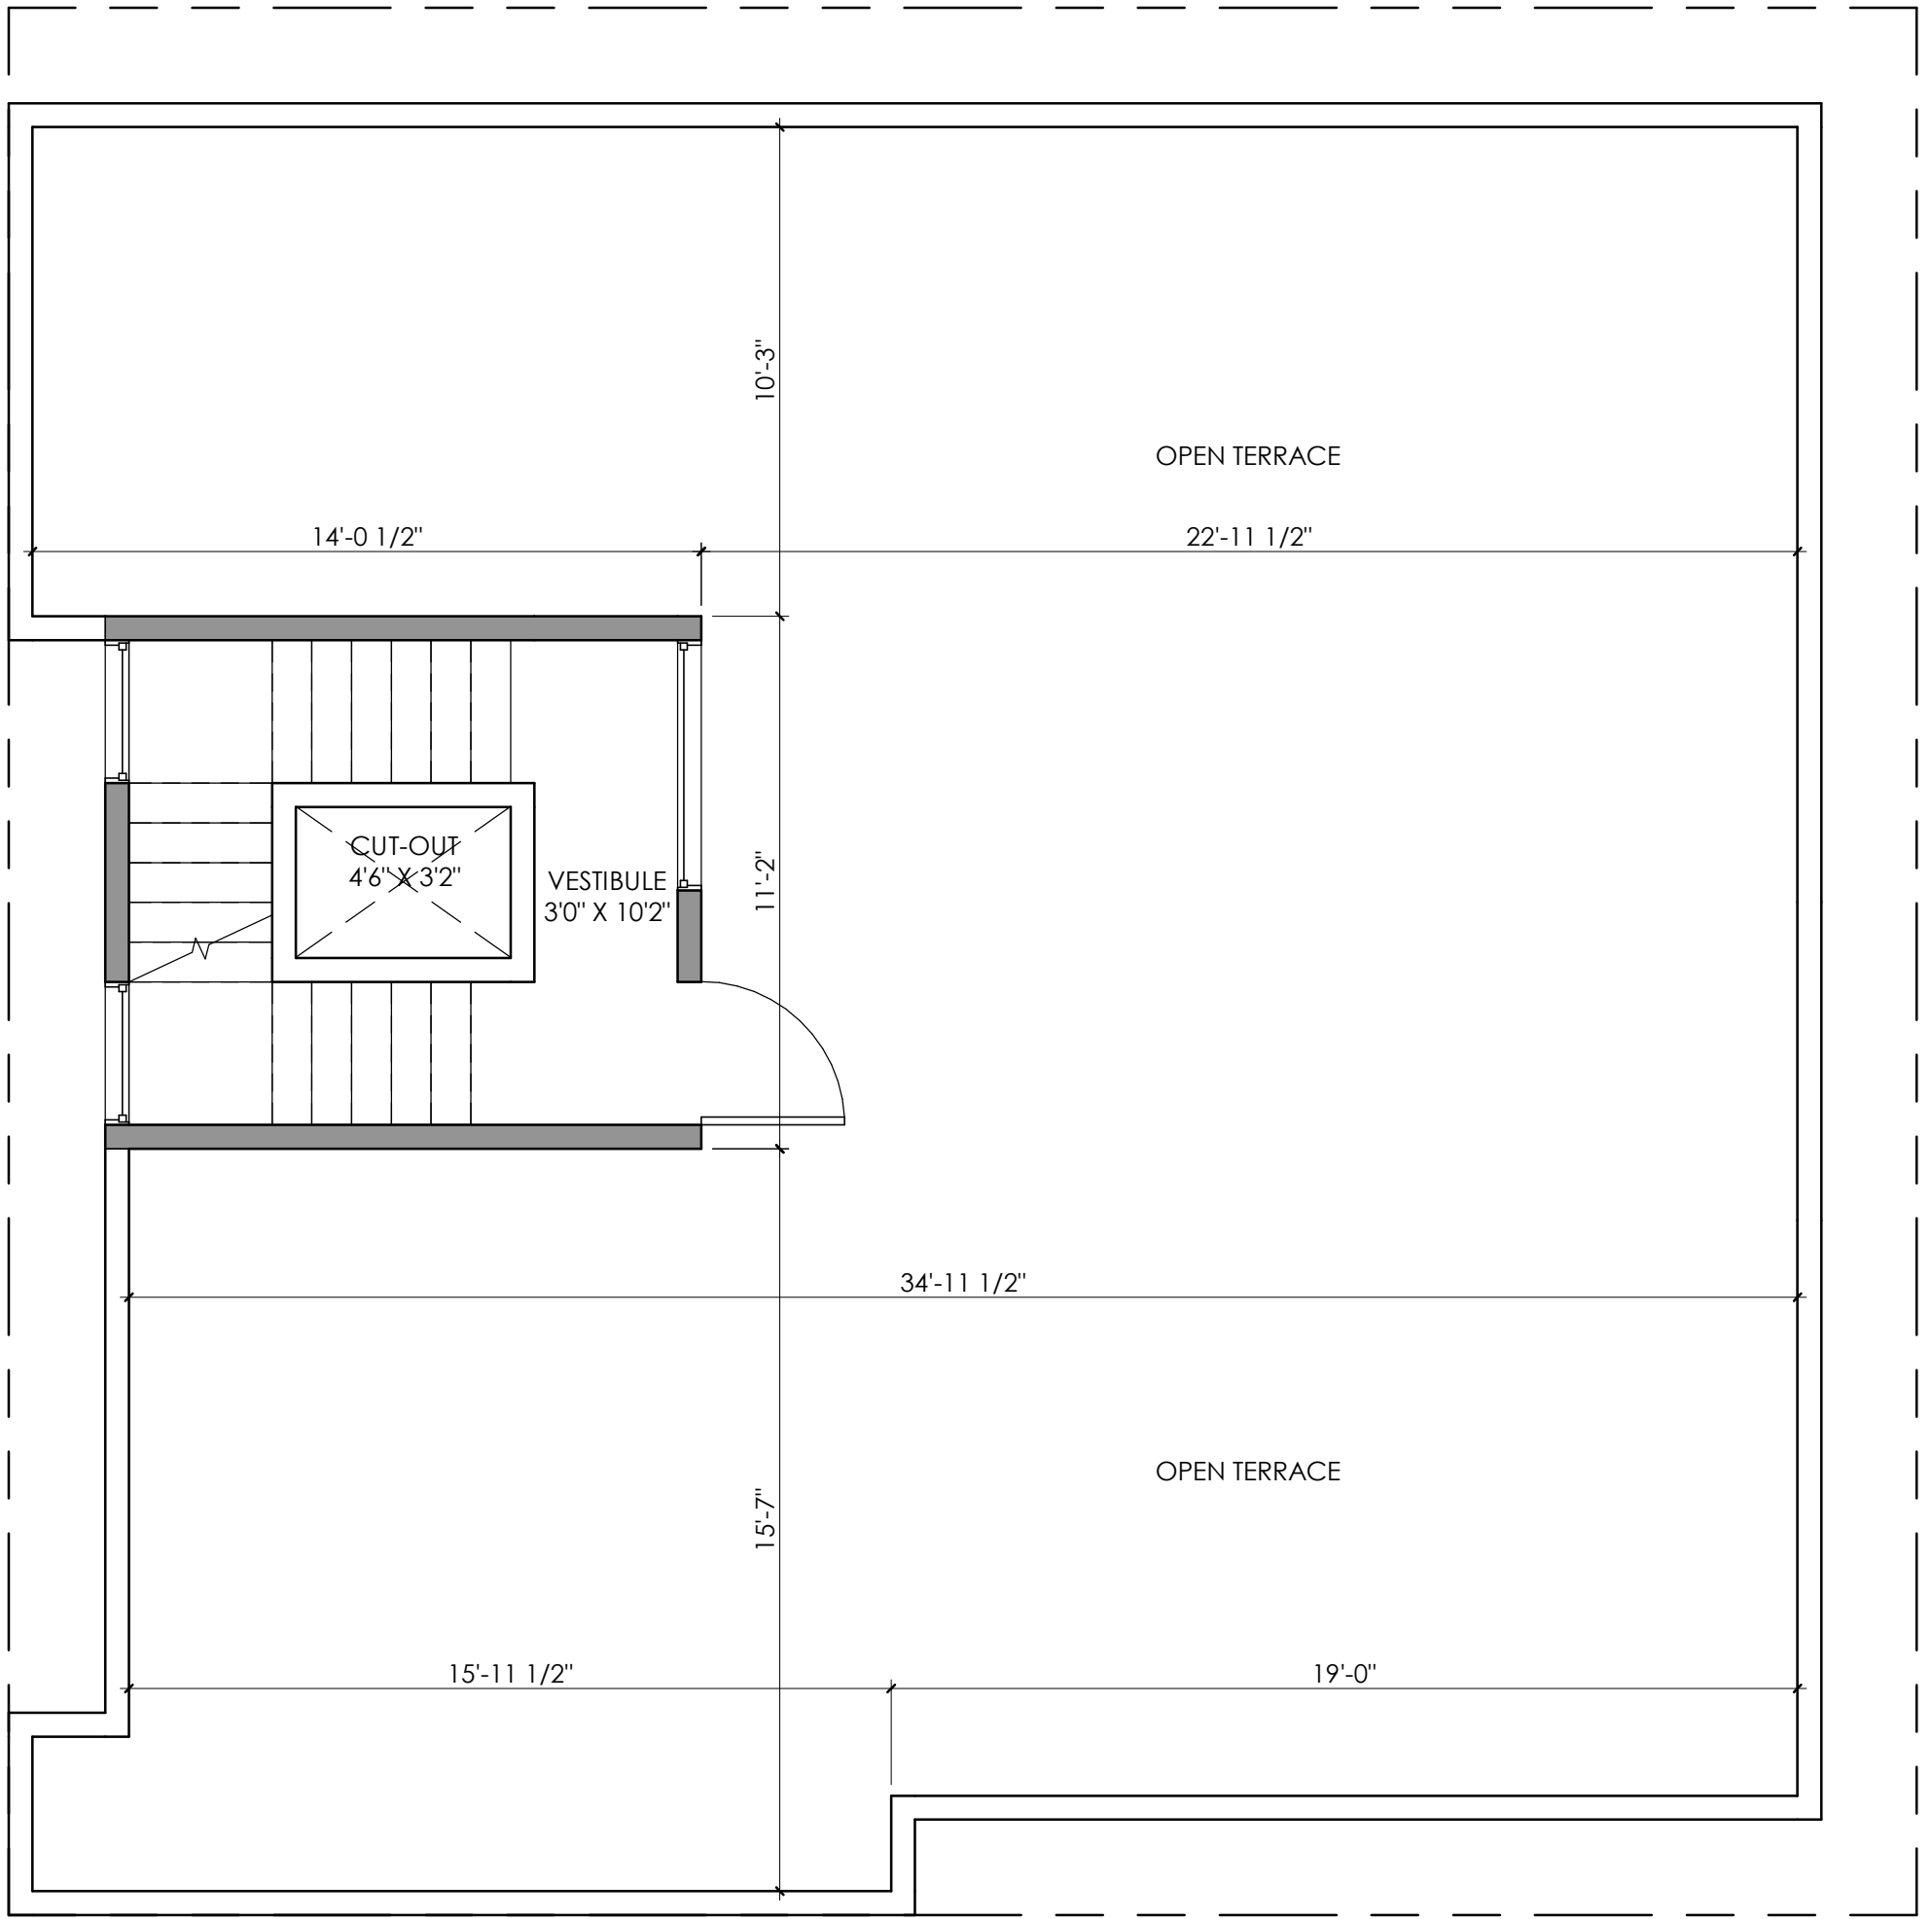

AREA STATEMENT
 Built-up Area = 139.93sqft

Brick & Bolt

Clay Works CBD, Shoba Alexander Plaza,
 Ashok Nagar,
 Bengaluru, Karnataka 560025

NOTES:
 -All dimensions are in feet and inches.
 -Drawings to be read & not measured.
 -All column placements are tentative and should be consulted by the structural engineer before construction.
Details will supercede all drawings.

Project
Residence for Mr Param

Project No.
 CRN49363

Drg. No.
 A103

Date
 03/02/2021

Drawing Title
 Terrace Floor Plan

Scale
 1" = 3'-0"

