


NOTE : Column dimensions are 9" X 9"  
 Column placement are tentative and may differ according to structural engineer

AREA STATEMENT  
 Built-up - 815.7 sqft  
 Verandah & Parking - 106.1 sqft  
 Utility - 48.0 sqft

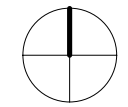


Date	24/02/2021
Scale	1" = 3'-0"
Project No.	CRN59842
Drg. No.	A101
Drawing Title	Ground Floor Plan

**Project**  
**Residence for Mr**  
**Vadiraj**


NOTES:  
 -All dimensions are in feet and inches.  
 -Drawings to be read & not measured.  
**Details will supersede all drawings.**

**Brick & Bolt**  
 Clayworks, 16/2, 2nd Floor, Shoba Alexander Plaza, Commissariat Road, Ashok Nagar, Bengaluru, Karnataka 560025

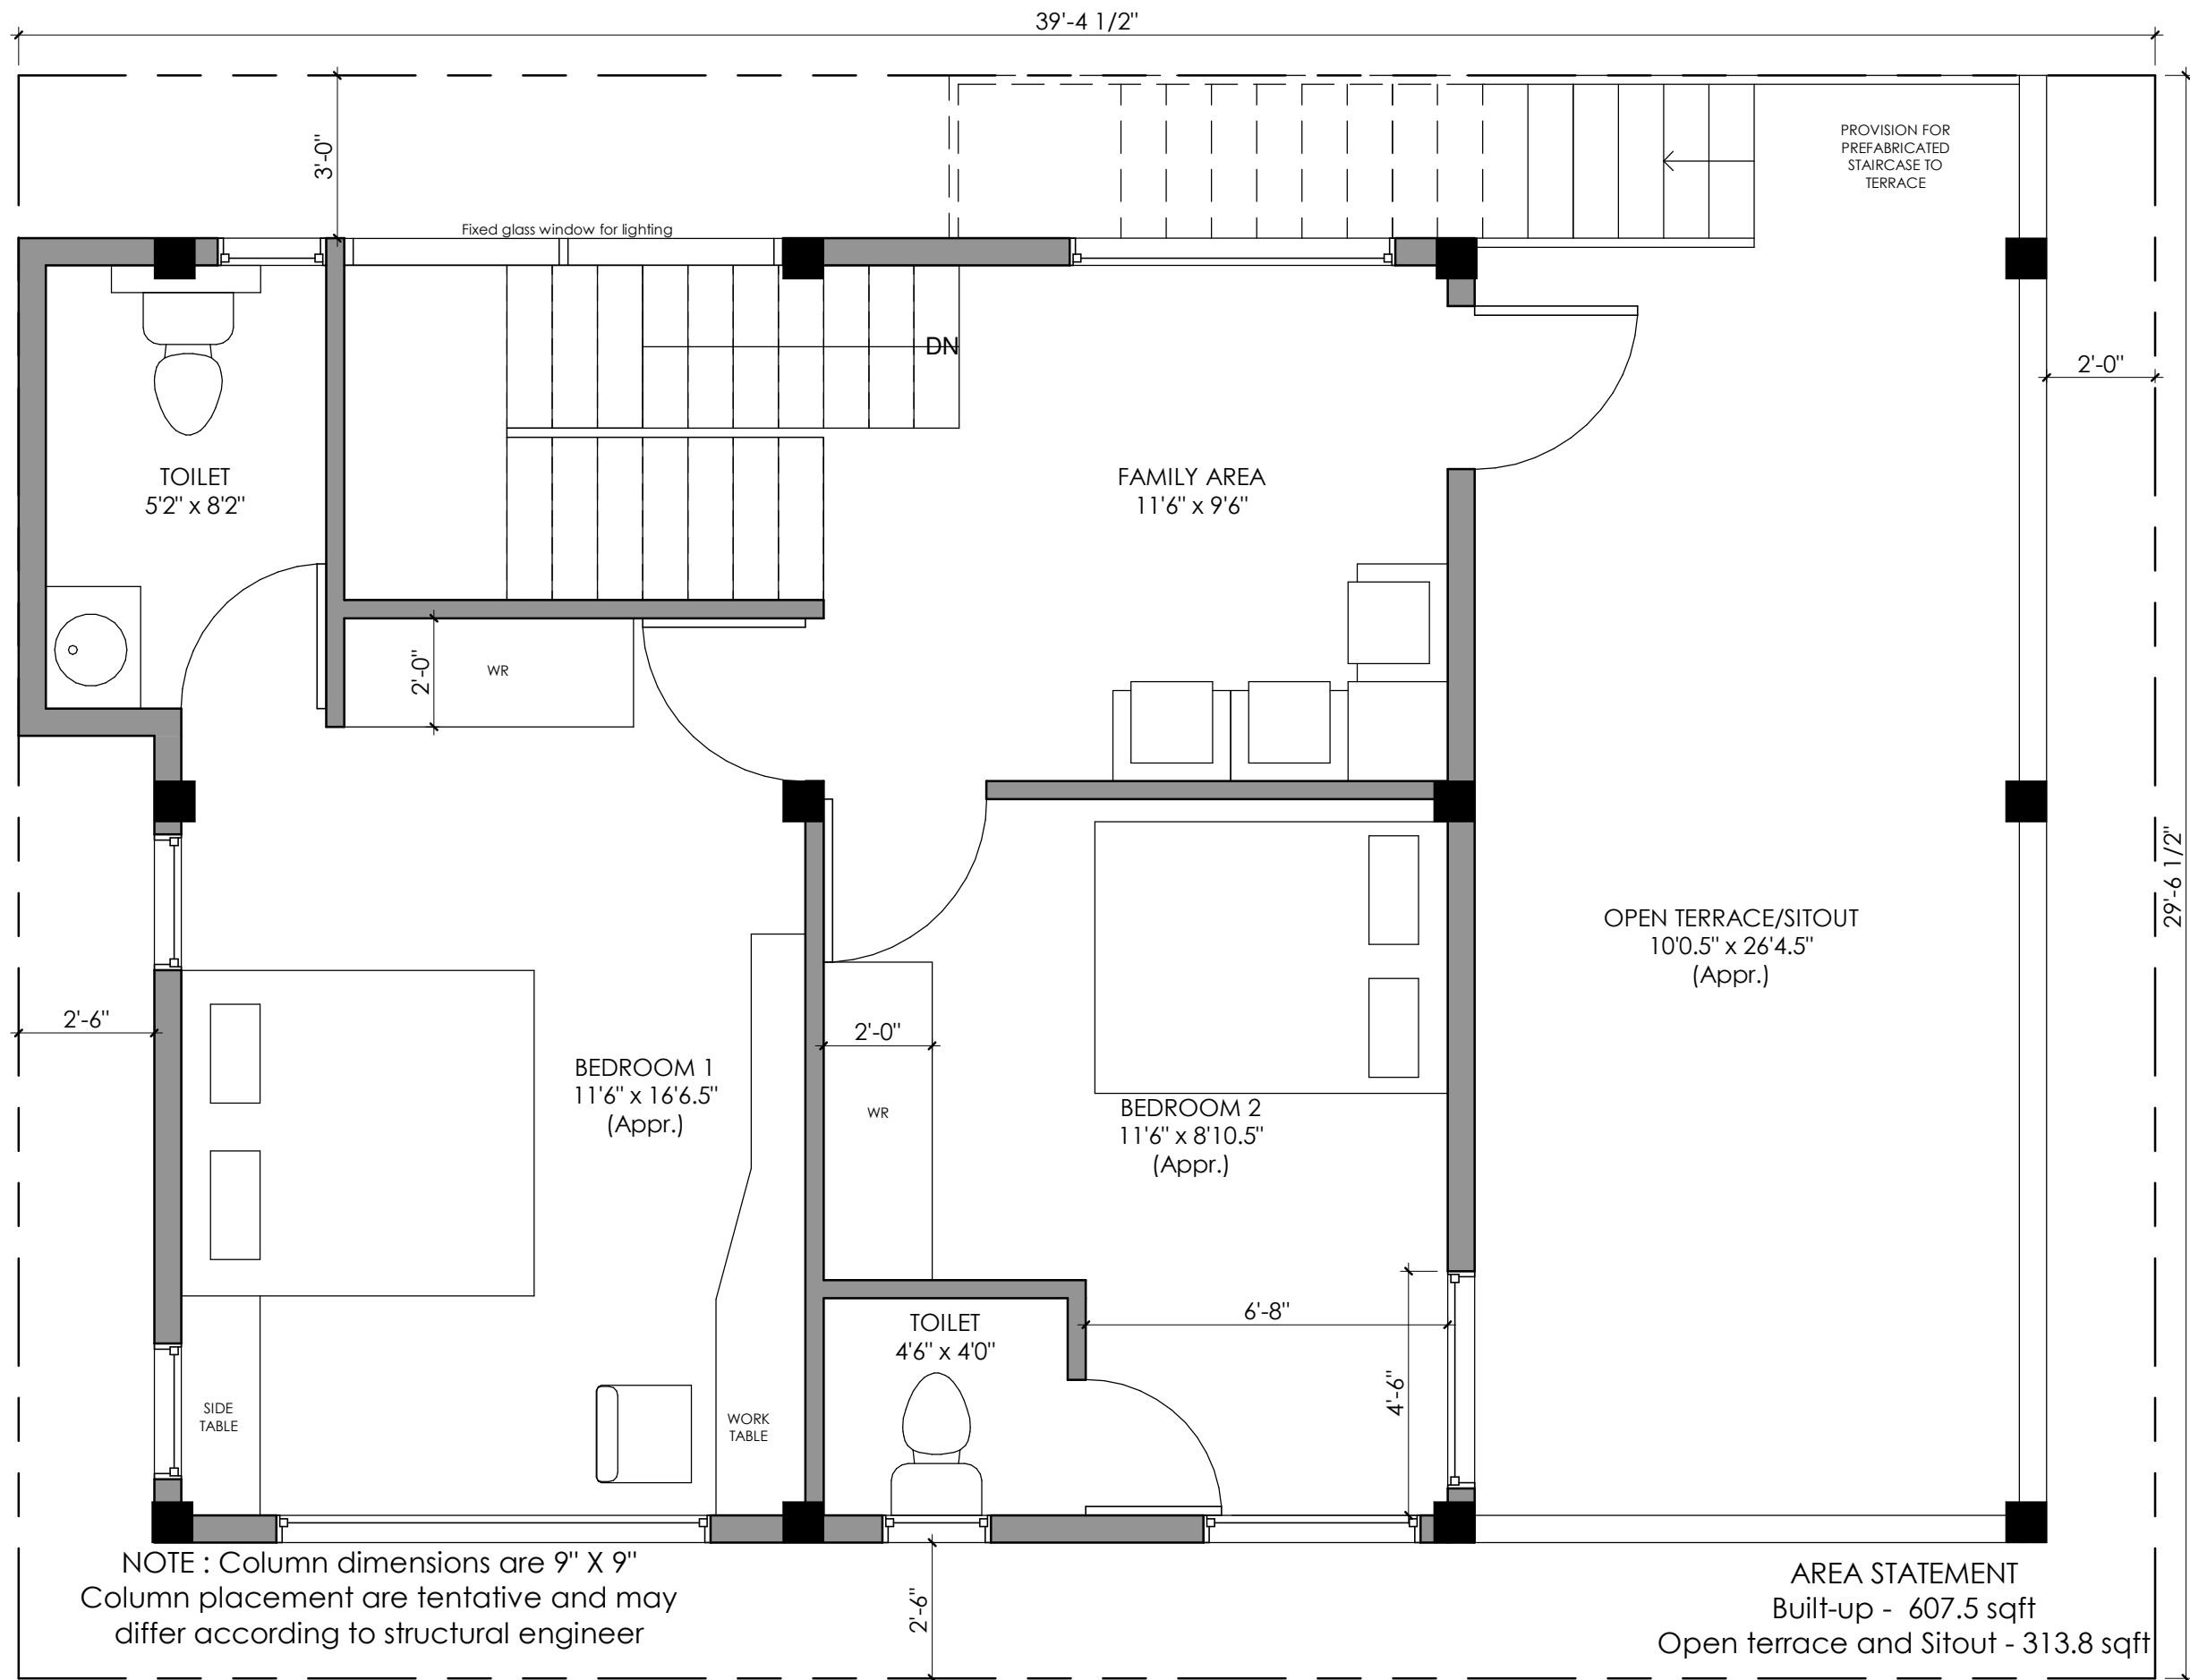

NOTE : Column dimensions are 9" X 9"  
 Column placement are tentative and may differ according to structural engineer

AREA STATEMENT  
 Built-up - 607.5 sqft  
 Open terrace and Sitout - 313.8 sqft

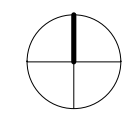


Date	24/02/2021
Scale	1 : 38
Drg. No.	A102
Project No.	CRN59842
Drawing Title	First Floor Plan

Project  
**Residence for Mr  
 Vadiraj**

NOTES:  
 -All dimensions are in feet and inches.  
 -Drawings to be read & not measured.  
**Details will supersede all drawings.**

**Brick & Bolt**  
 Clayworks, 16/2, 2nd Floor, Shoba Alexander Plaza, Commissariat Road, Ashok Nagar, Bengaluru, Karnataka 560025

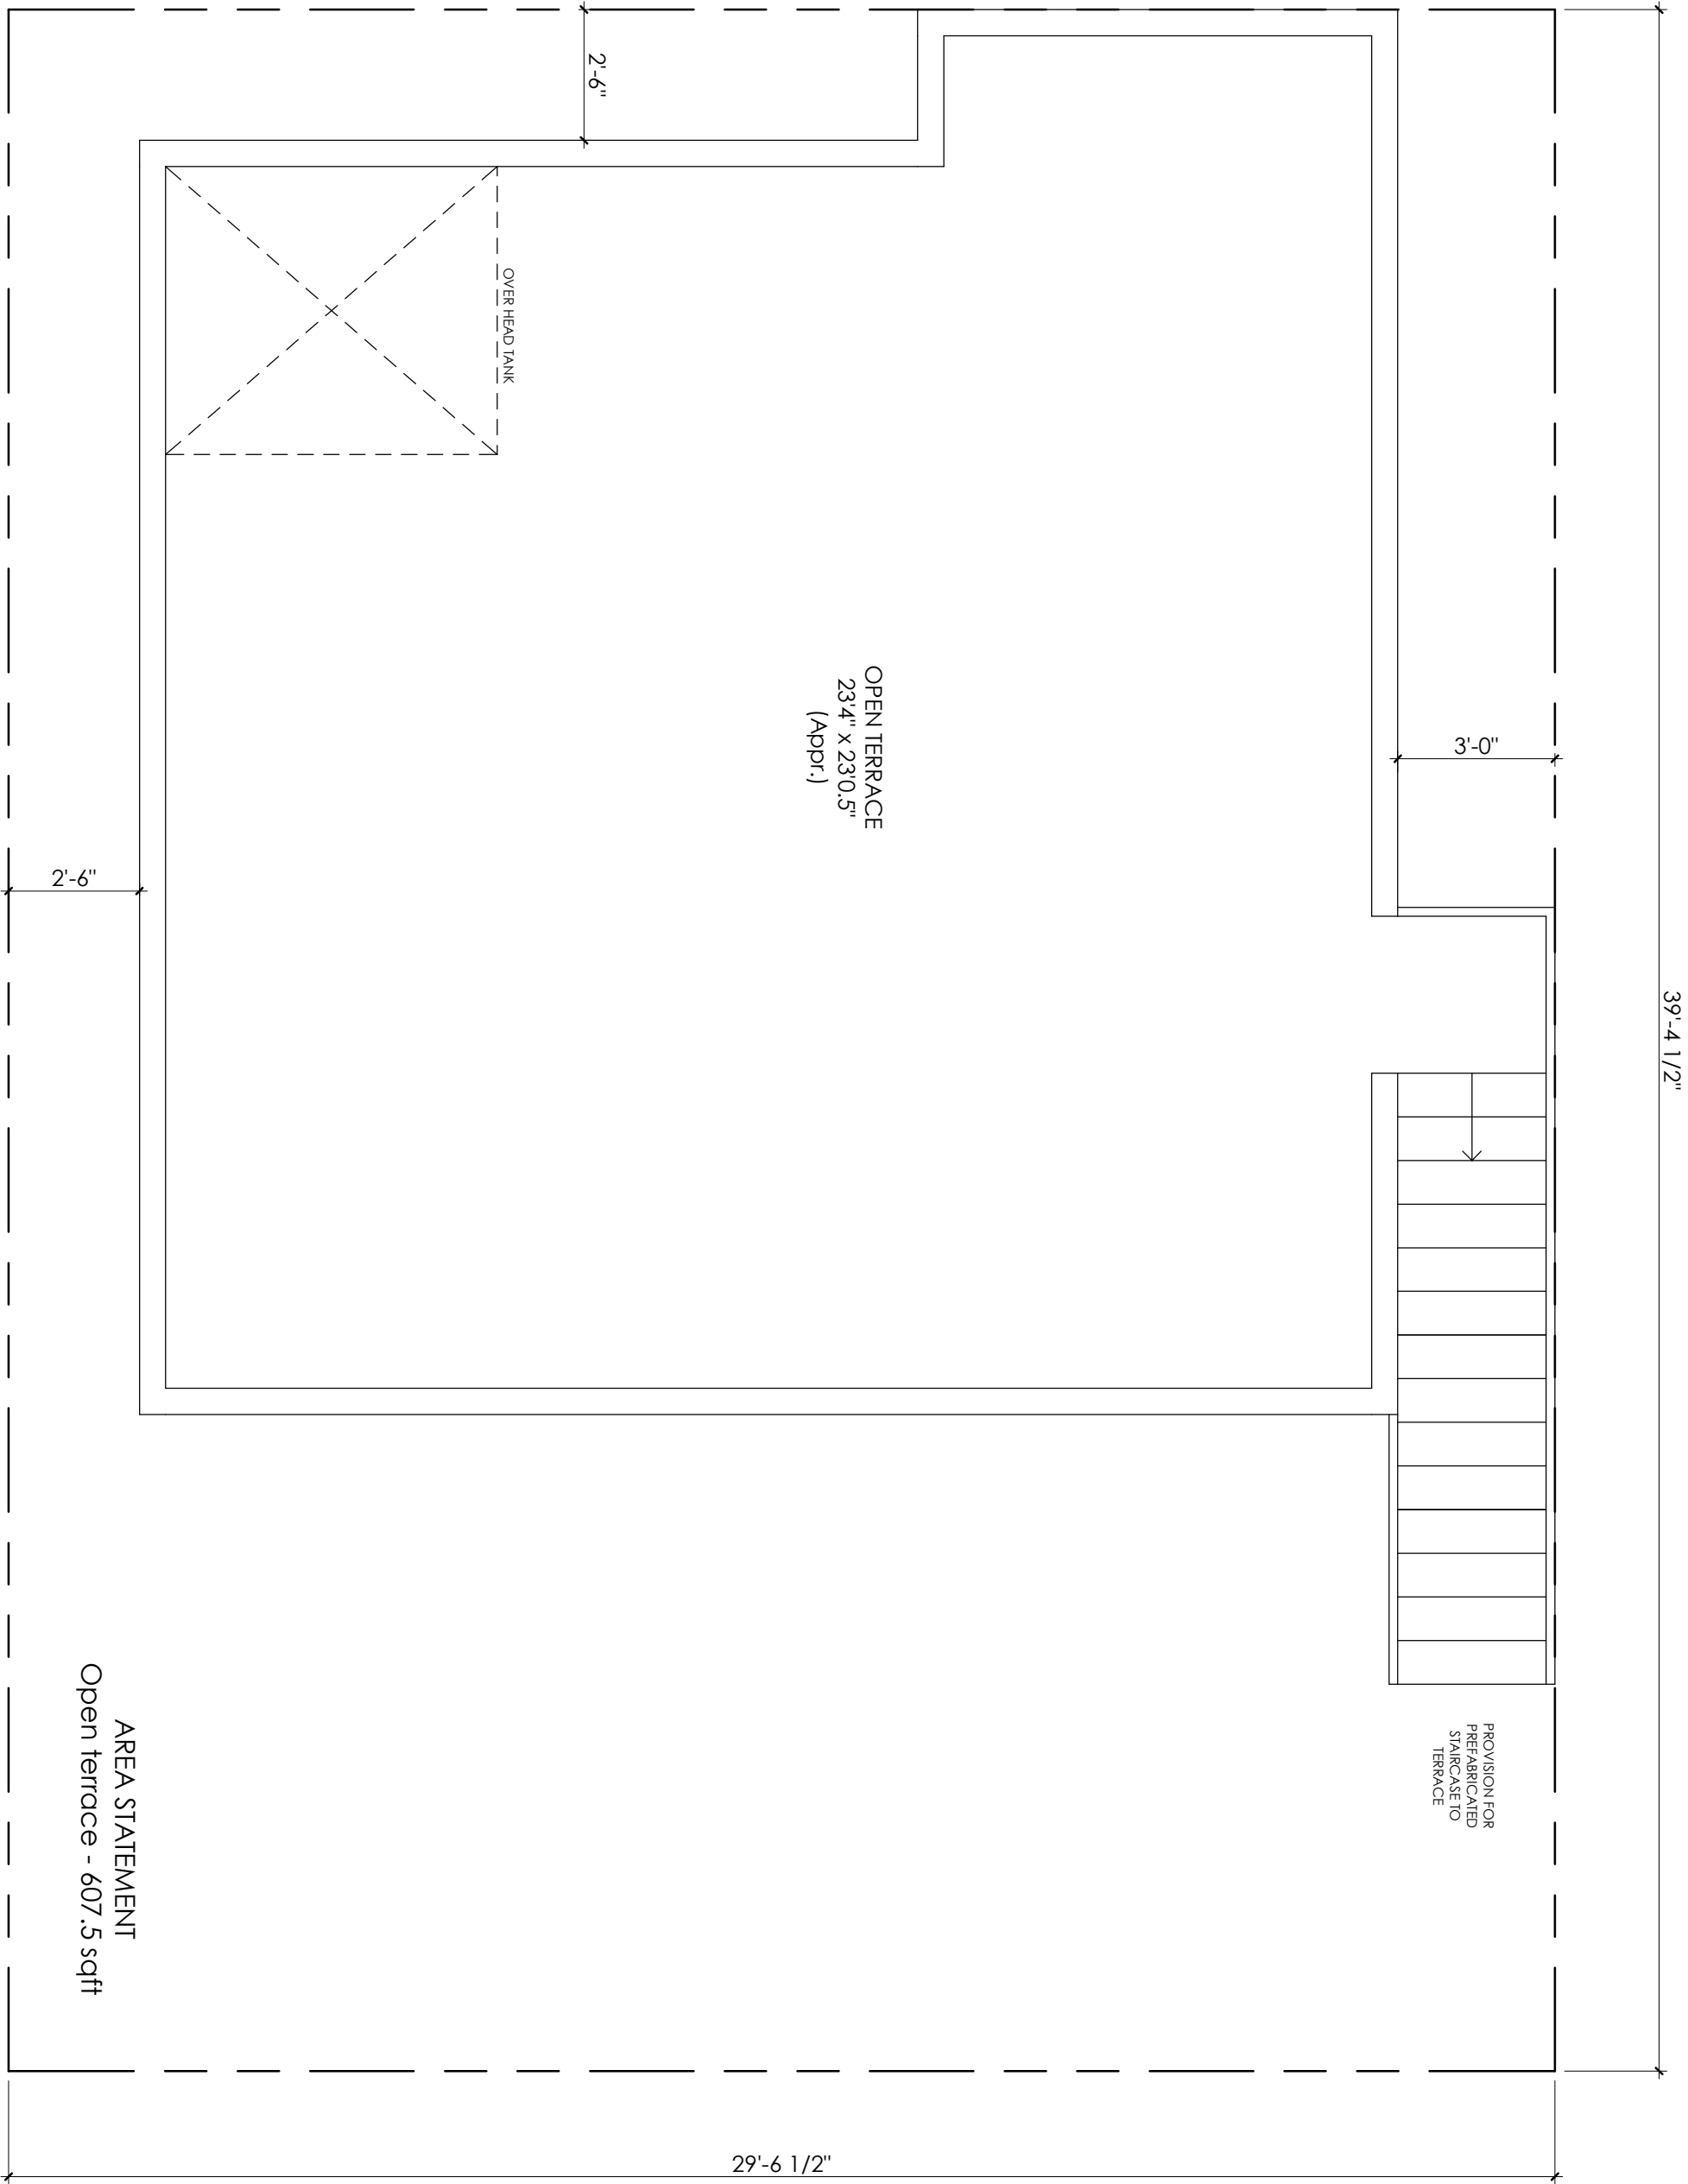

AREA STATEMENT  
Open terrace - 607.5 sqft

OPEN TERRACE  
23'4" x 23'0.5"  
(Appr.)

PROVISION FOR  
PREFABRICATED  
STAIRCASE TO  
TERRACE

# Brick & Bolt

Clayworks, 16/2, 2nd Floor, Shoba Alexander Plaza, Commissariat Road, Ashok Nagar, Bengaluru, Karnataka 560025

NOTES:  
-All dimensions are in feet and inches.  
-Drawings to be read & not measured.

**Details will supercede all drawings.**

Project  
**Residence for Mr Vadiraj**

Project No.  
CRN59842

Drg. No.  
A103

Date  
12/02/2021

Drawing Title  
Terrace Floor Plan

Scale  
1:40

