

AREA STATEMENT  
 Built-up - 601.9 sqft  
 Parking - 185.7 sqft  
 Verandah - 48.4 sqft

# Brick & Bolt

Clayworks, 16/2, 2nd Floor, Shoba Alexander Plaza, Commissariat Road, Ashok Nagar, Bengaluru, Karnataka 560025

NOTES:  
 -All dimensions are in feet and inches.  
 -Drawings to be read & not measured.

**Details will supercede all drawings.**

Project  
**Residence for Mr Ashok**


Project No.  
 CRN12505


Drg. No.  
 A101

Date  
 09/03/2021

Drawing Title  
 Ground Floor Plan

Scale  
 1" = 3'-0"

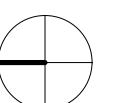

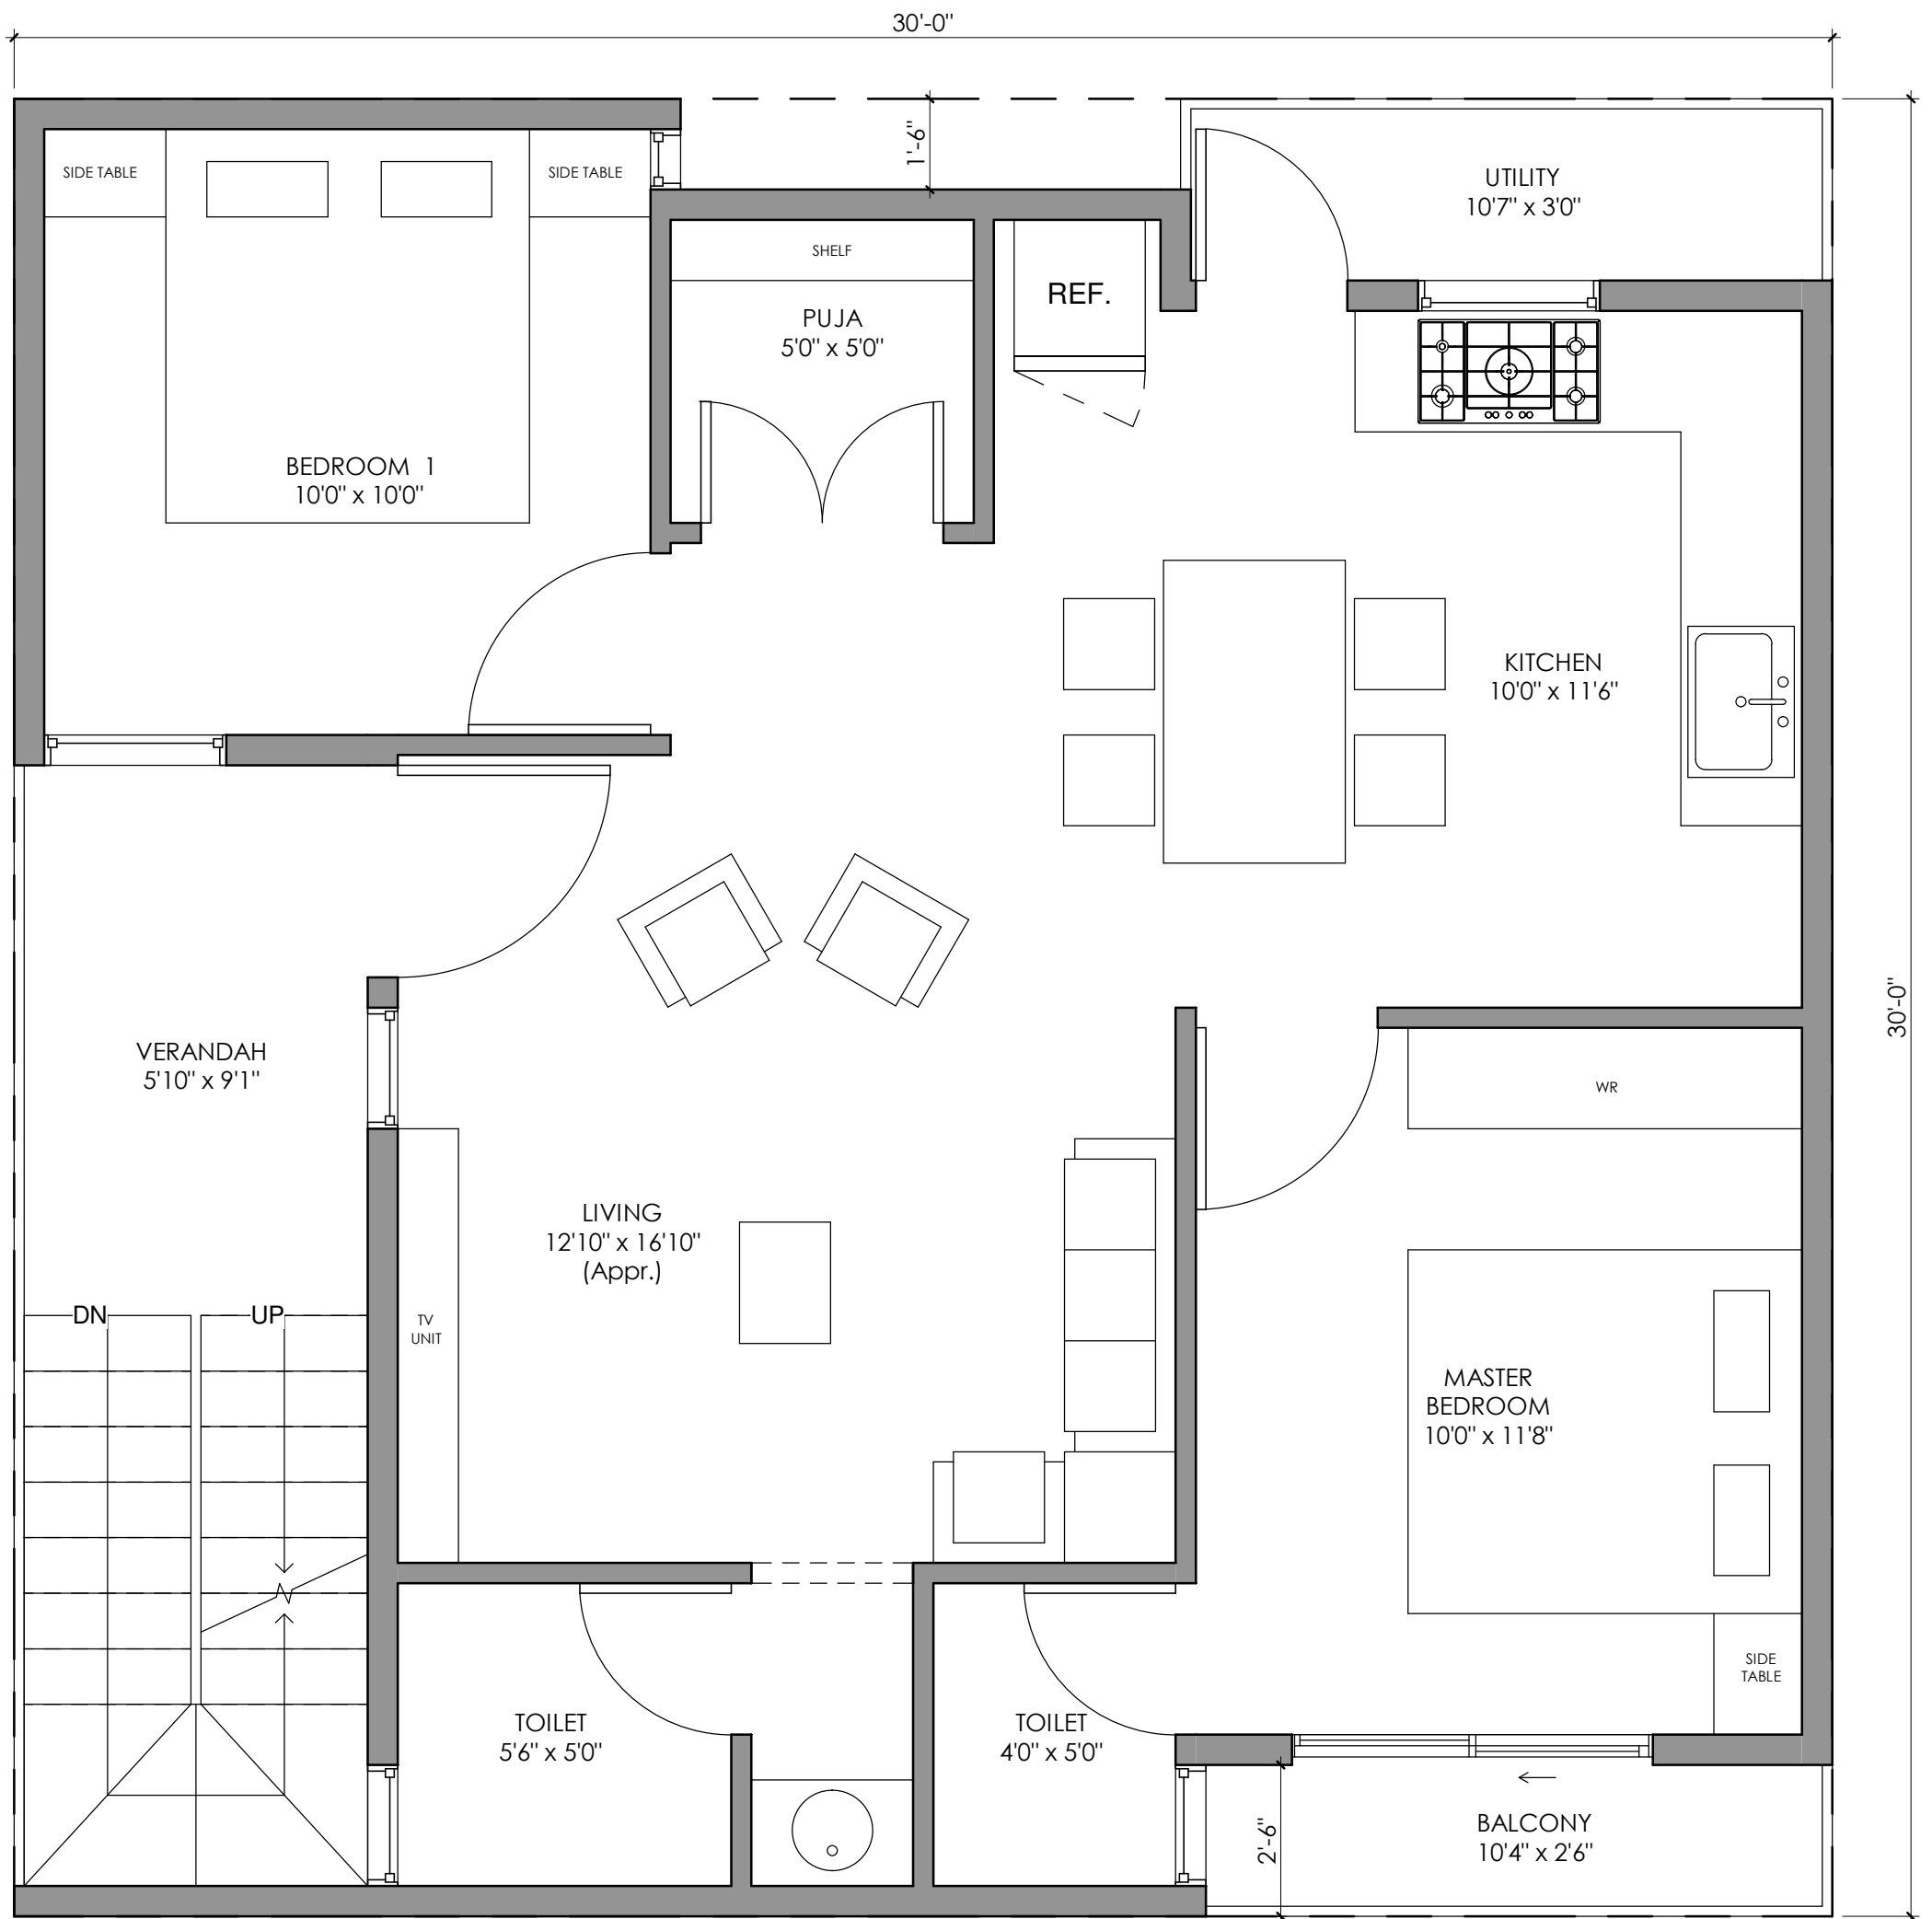

AREA STATEMENT  
 Built-up - 776.8 sqft  
 Utility - 32.0 sqft  
 Verandah - 52.9 sqft  
 Balcony - 25.8 sqft

# Brick & Bolt

Clayworks, 16/2, 2nd Floor, Shoba Alexander Plaza, Commissariat Road, Ashok Nagar, Bengaluru, Karnataka 560025

NOTES:  
 -All dimensions are in feet and inches.  
 -Drawings to be read & not measured.

**Details will supercede all drawings.**

Project  
**Residence for Mr Ashok**

Project No.  
 CRN12505

Drg. No.  
 A102

Date  
 09/03/2021

Drawing Title  
 First Floor Plan

Scale  
 1 : 35

