

AREA STATEMENT
 Built-up Area =473.69sqft
 Entrance Porch and
 Utility Area =64.21sqft
 Parking Area =717.27sqft

ROAD

Brick & Bolt
 ClayWorks CBD, Shoba Alexander
 Plaza, Ashok Nagar,
 Bengaluru, Karnataka 560025

NOTES:
 -All dimensions are in
 feet and inches.
 -Drawings to be read
 & not measured.
Details will supercede
 all drawings.

Project
**Residence for Mr
 Ranganath**


Project No.
 CRN72446


Drg. No.
 A101

Date
 16/04/2021

Drawing Title
 Ground Floor Plan

Scale
 1" = 3'-0"

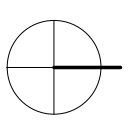

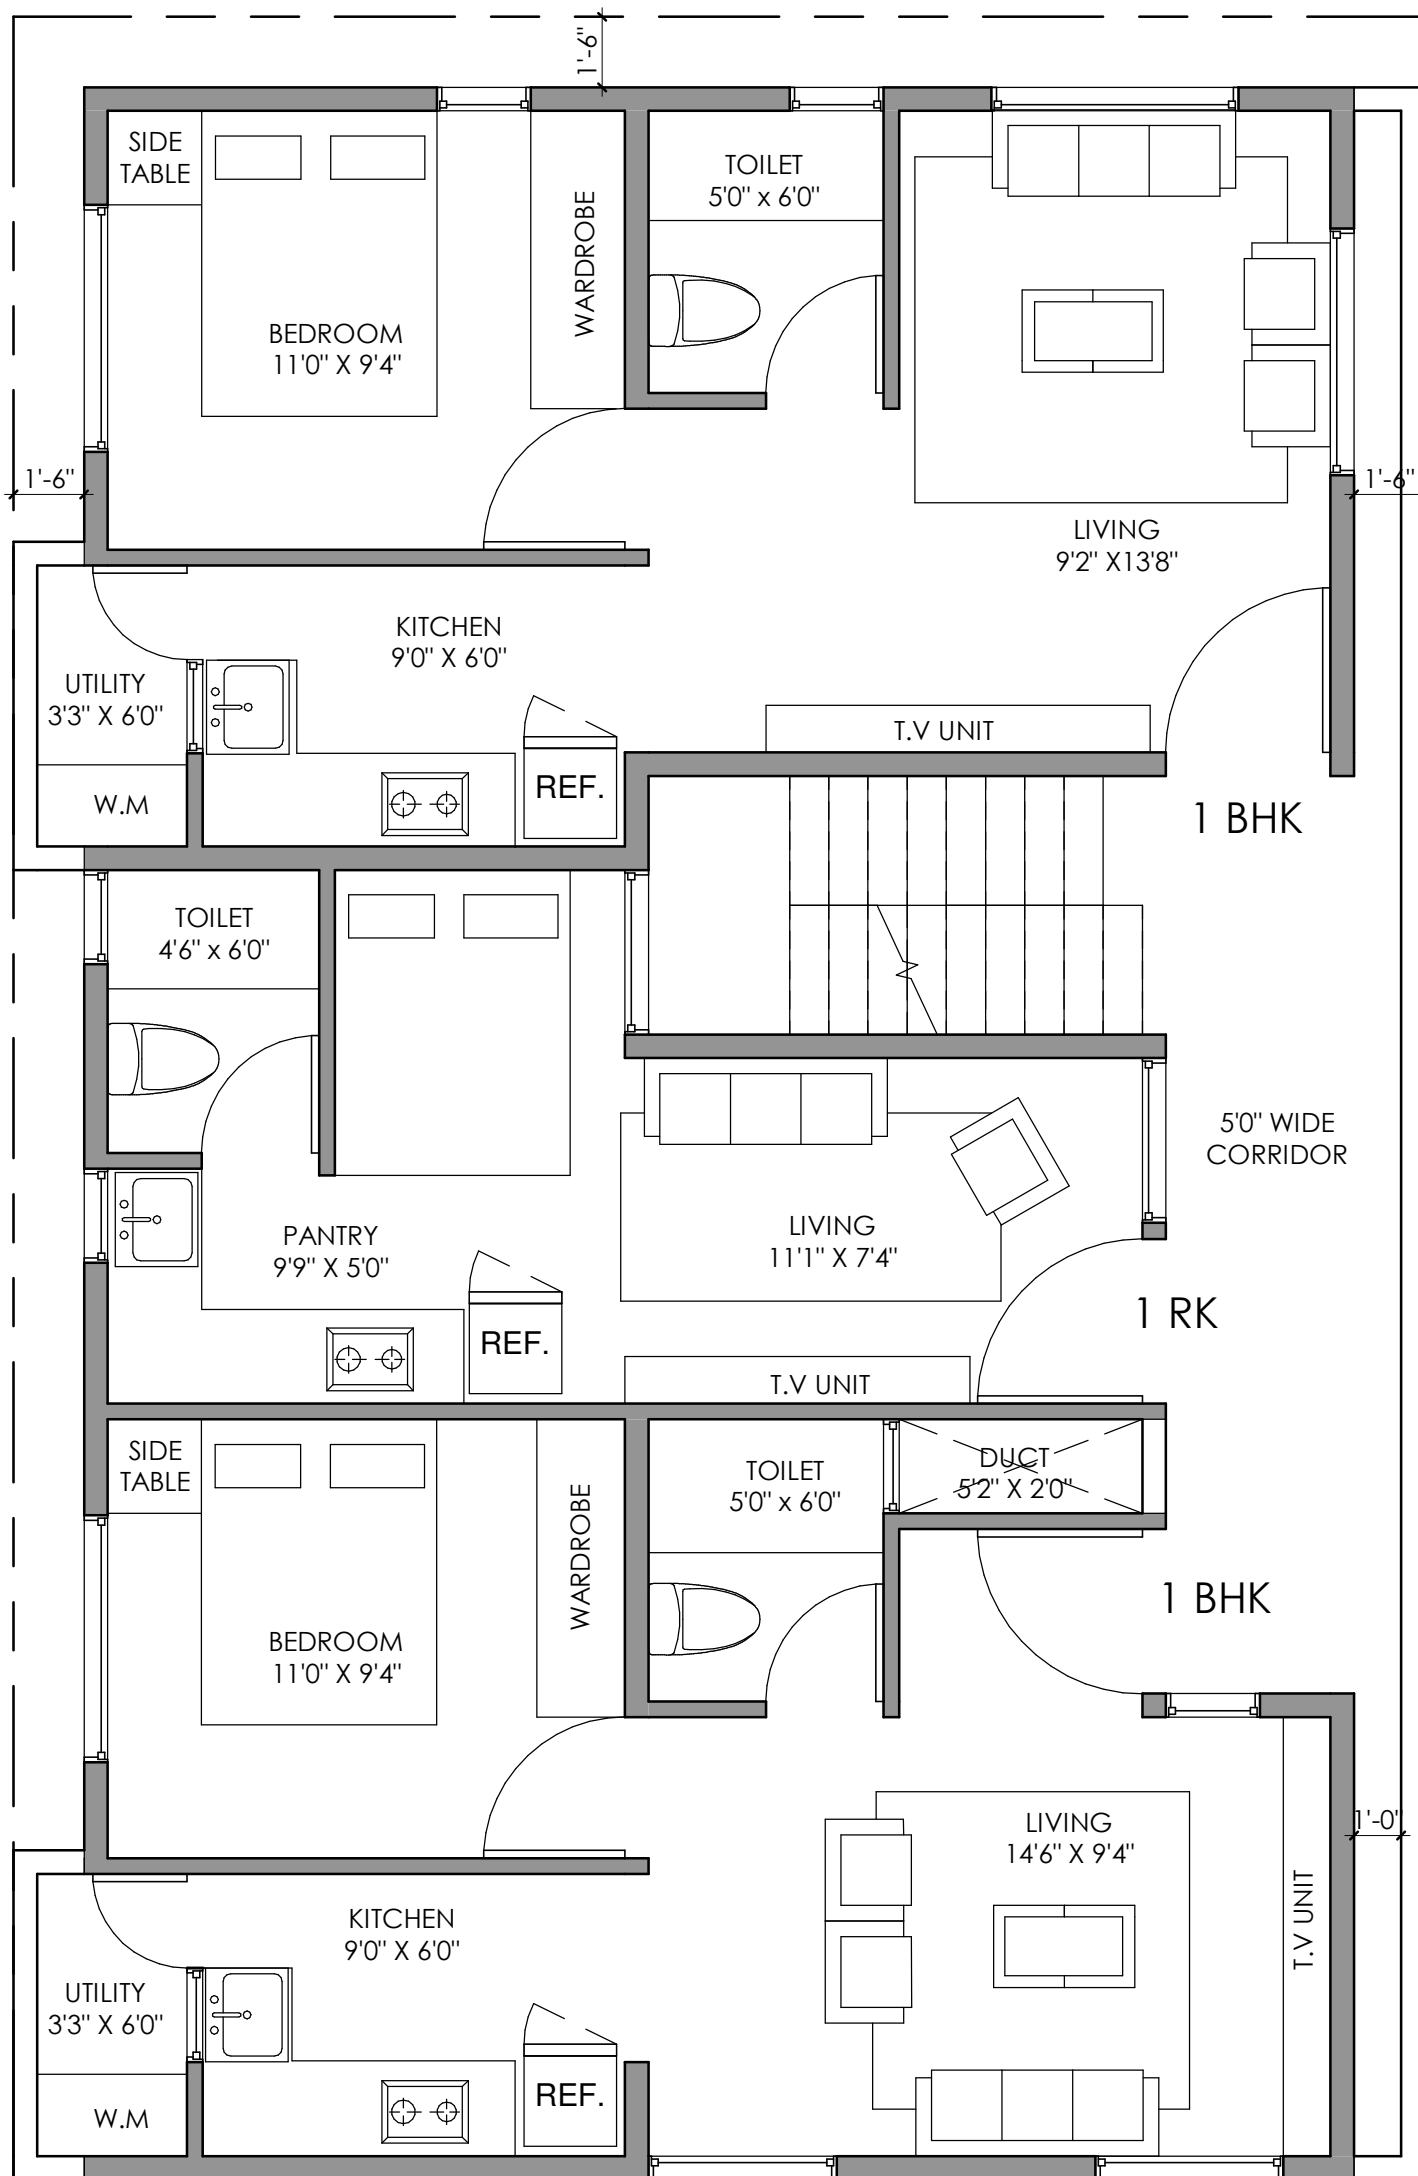

AREA STATEMENT	
Built-up Area =	1097.22sqft
Utility and Corridor Area =	191.91sqft

Brick & Bolt

ClayWorks CBD, Shoba Alexander Plaza, Ashok Nagar, Bengaluru, Karnataka 560025

NOTES:
 -All dimensions are in feet and inches.
 -Drawings to be read & not measured.

Details will supercede all drawings.

Project
Residence for Mr Ranganath


Project No.
 CRN72446


Drg. No.
 A102

Date
 16/04/2021

Drawing Title
 First, Second and Third Typical Floor Plan

Scale
 1" = 3'

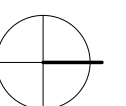

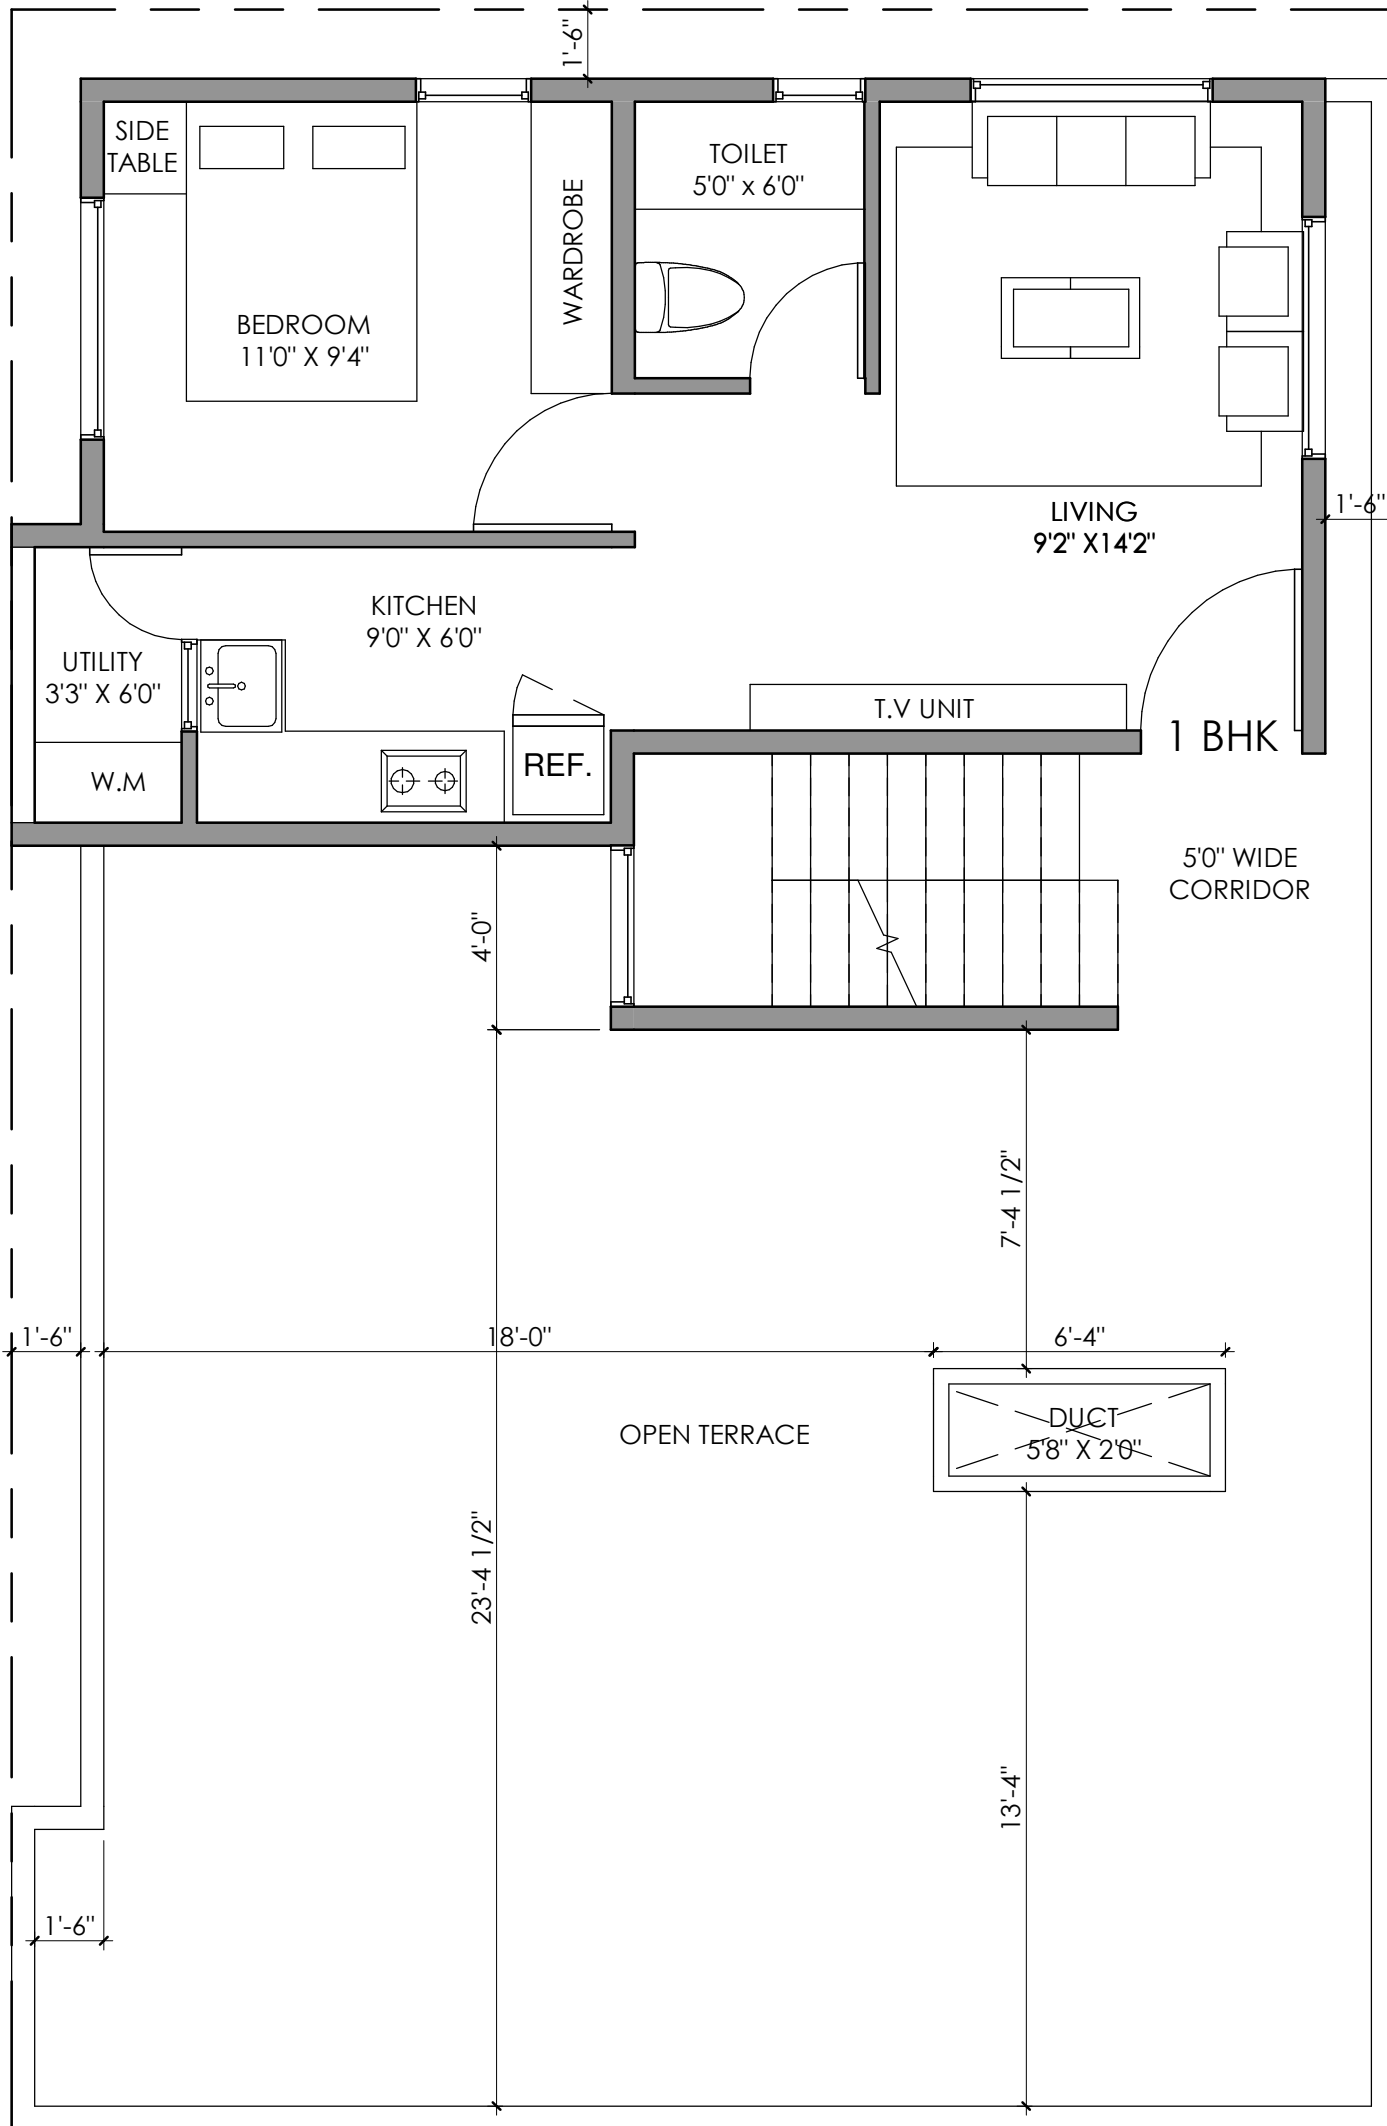

AREA STATEMENT
 Built-up Area = 472.71sqft
 Utility and Corridor
 Area = 49.03sqft

Brick & Bolt

ClayWorks CBD, Shoba Alexander
 Plaza, Ashok Nagar,
 Bengaluru, Karnataka 560025

NOTES:
 -All dimensions are in
 feet and inches.
 -Drawings to be read
 & not measured.

**Details will supercede
 all drawings.**

Project
**Residence for Mr
 Ranganath**

Project No.
 CRN72446

Drg. No.
 A103

Date
 16/04/2021

Drawing Title
 Terrace Floor Plan

Scale
 1" = 3'-0"

