

AREA STATEMENT
 Built-up - 920.8 sqft
 Verandah - 41.4 sqft

Brick & Bolt

Clayworks, 16/2, 2nd Floor, Shoba Alexander Plaza, Commissariat Road, Ashok Nagar, Bengaluru, Karnataka 560025

NOTES:
 -All dimensions are in feet and inches.
 -Drawings to be read & not measured.

Details will supercede all drawings.

Project
Residence for Mr Ramachandra


Project No.
 CRN69296


Drg. No.
 A101

Date
 27/04/2021

Drawing Title
 Ground Floor Plan

Scale
 1 : 45

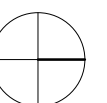

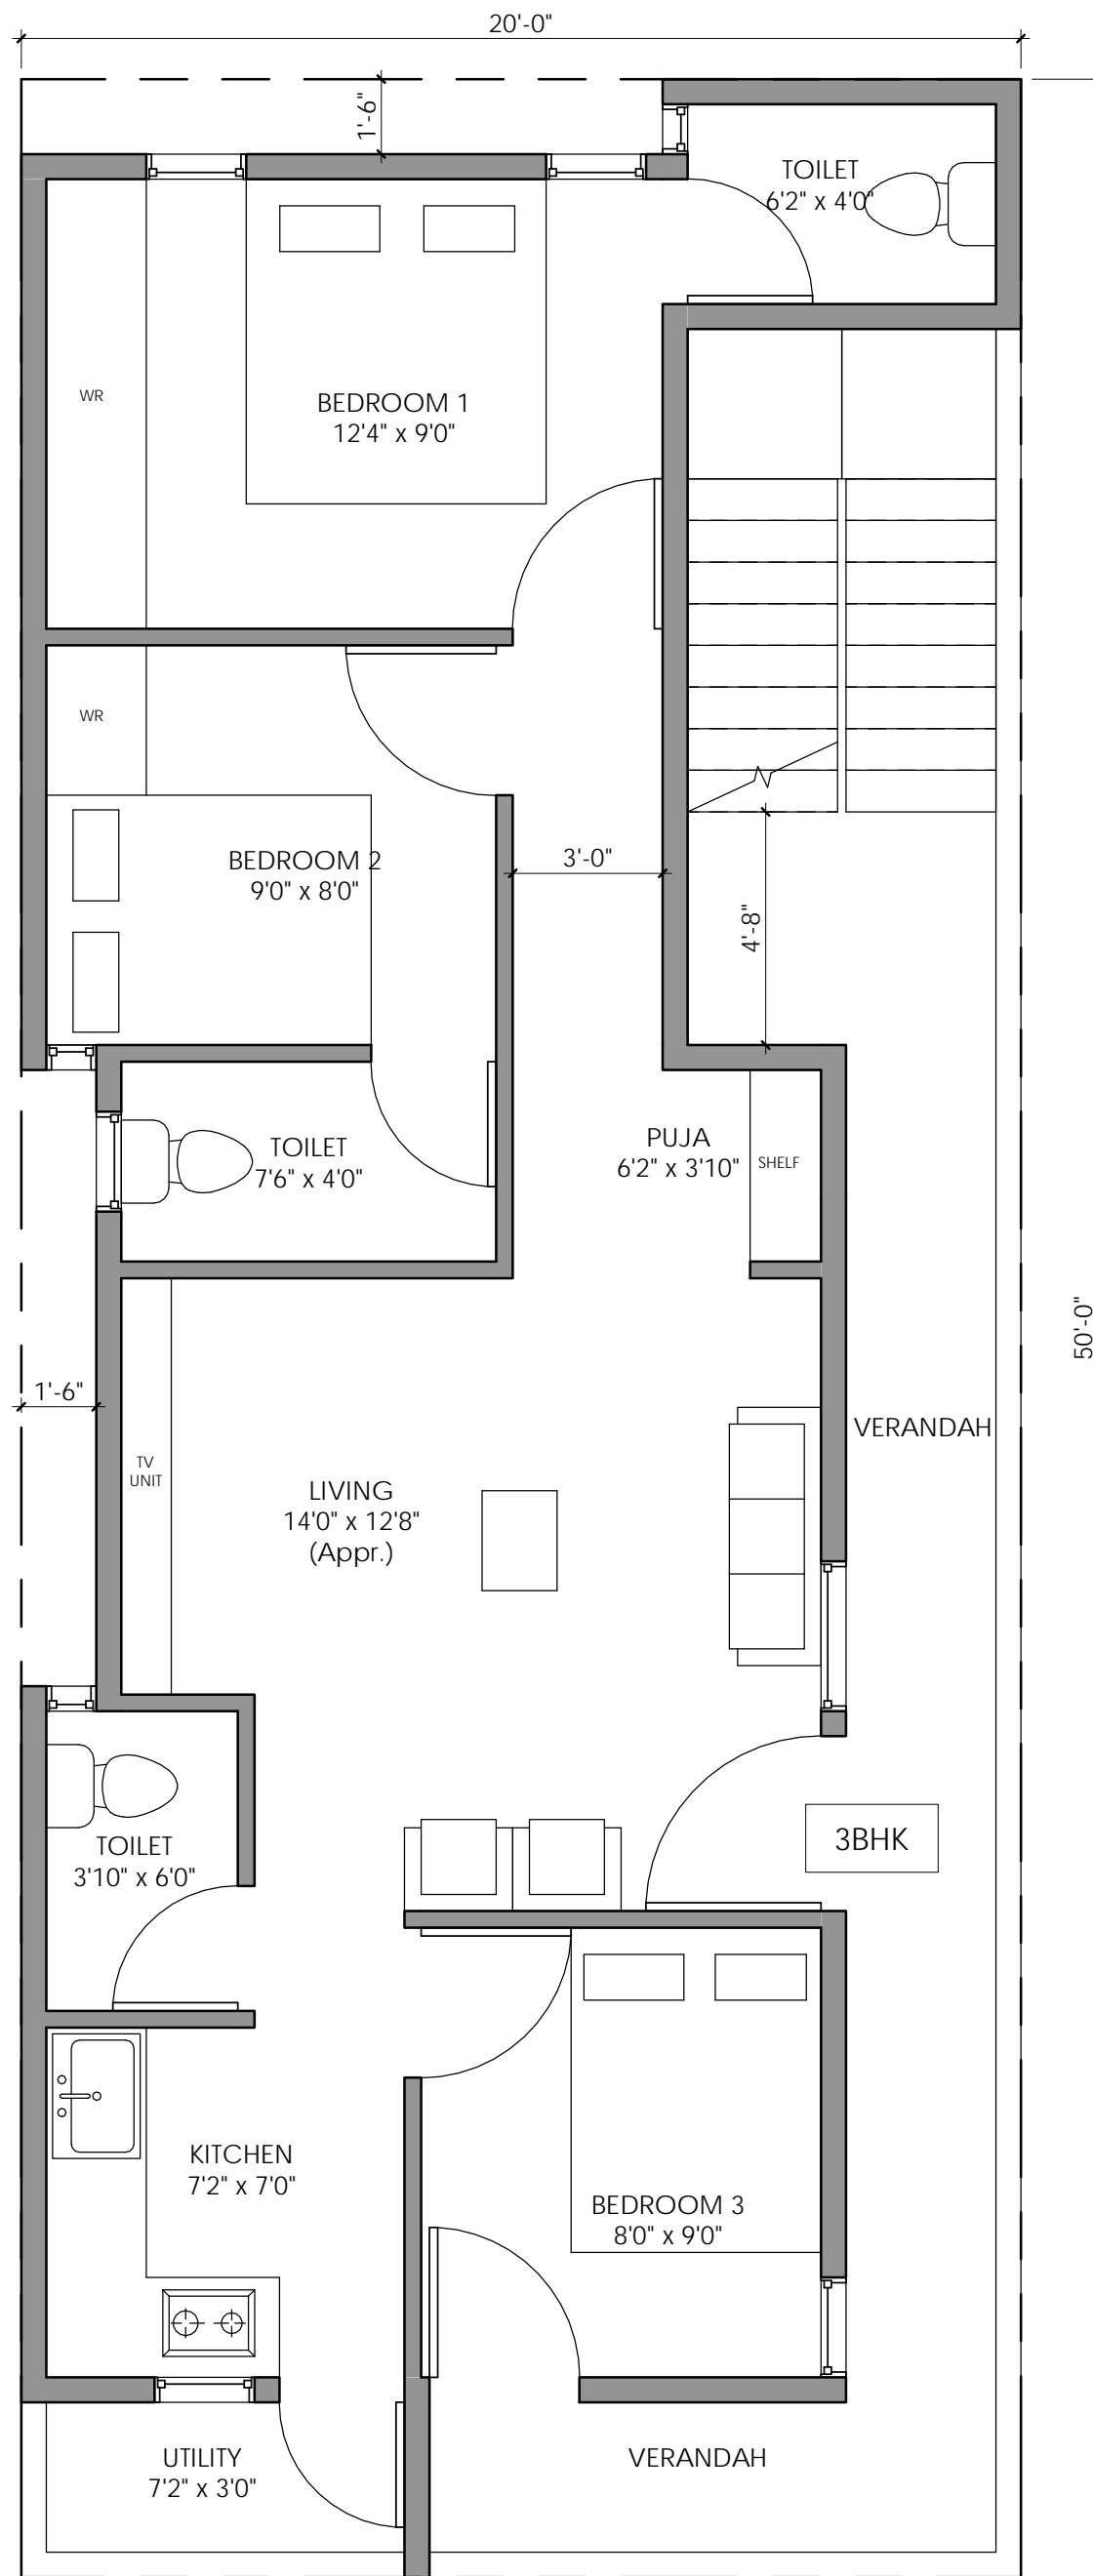

AREA STATEMENT
 Built-up - 767.8 sqft
 Verandah - 167.6 sqft
 Utility - 26.8 sqft

Brick & Bolt

Clayworks, 16/2, 2nd Floor, Shoba Alexander Plaza, Commissariat Road, Ashok Nagar, Bengaluru, Karnataka 560025

NOTES:
 -All dimensions are in feet and inches.
 -Drawings to be read & not measured.

Details will supercede all drawings.

Project
Residence for Mr Ramachandra


Project No.
 CRN69296


Drg. No.
 A103

Date
 27/04/2021

Drawing Title
 First Floor Plan

Scale
 1" = 3'-0"

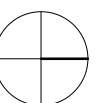

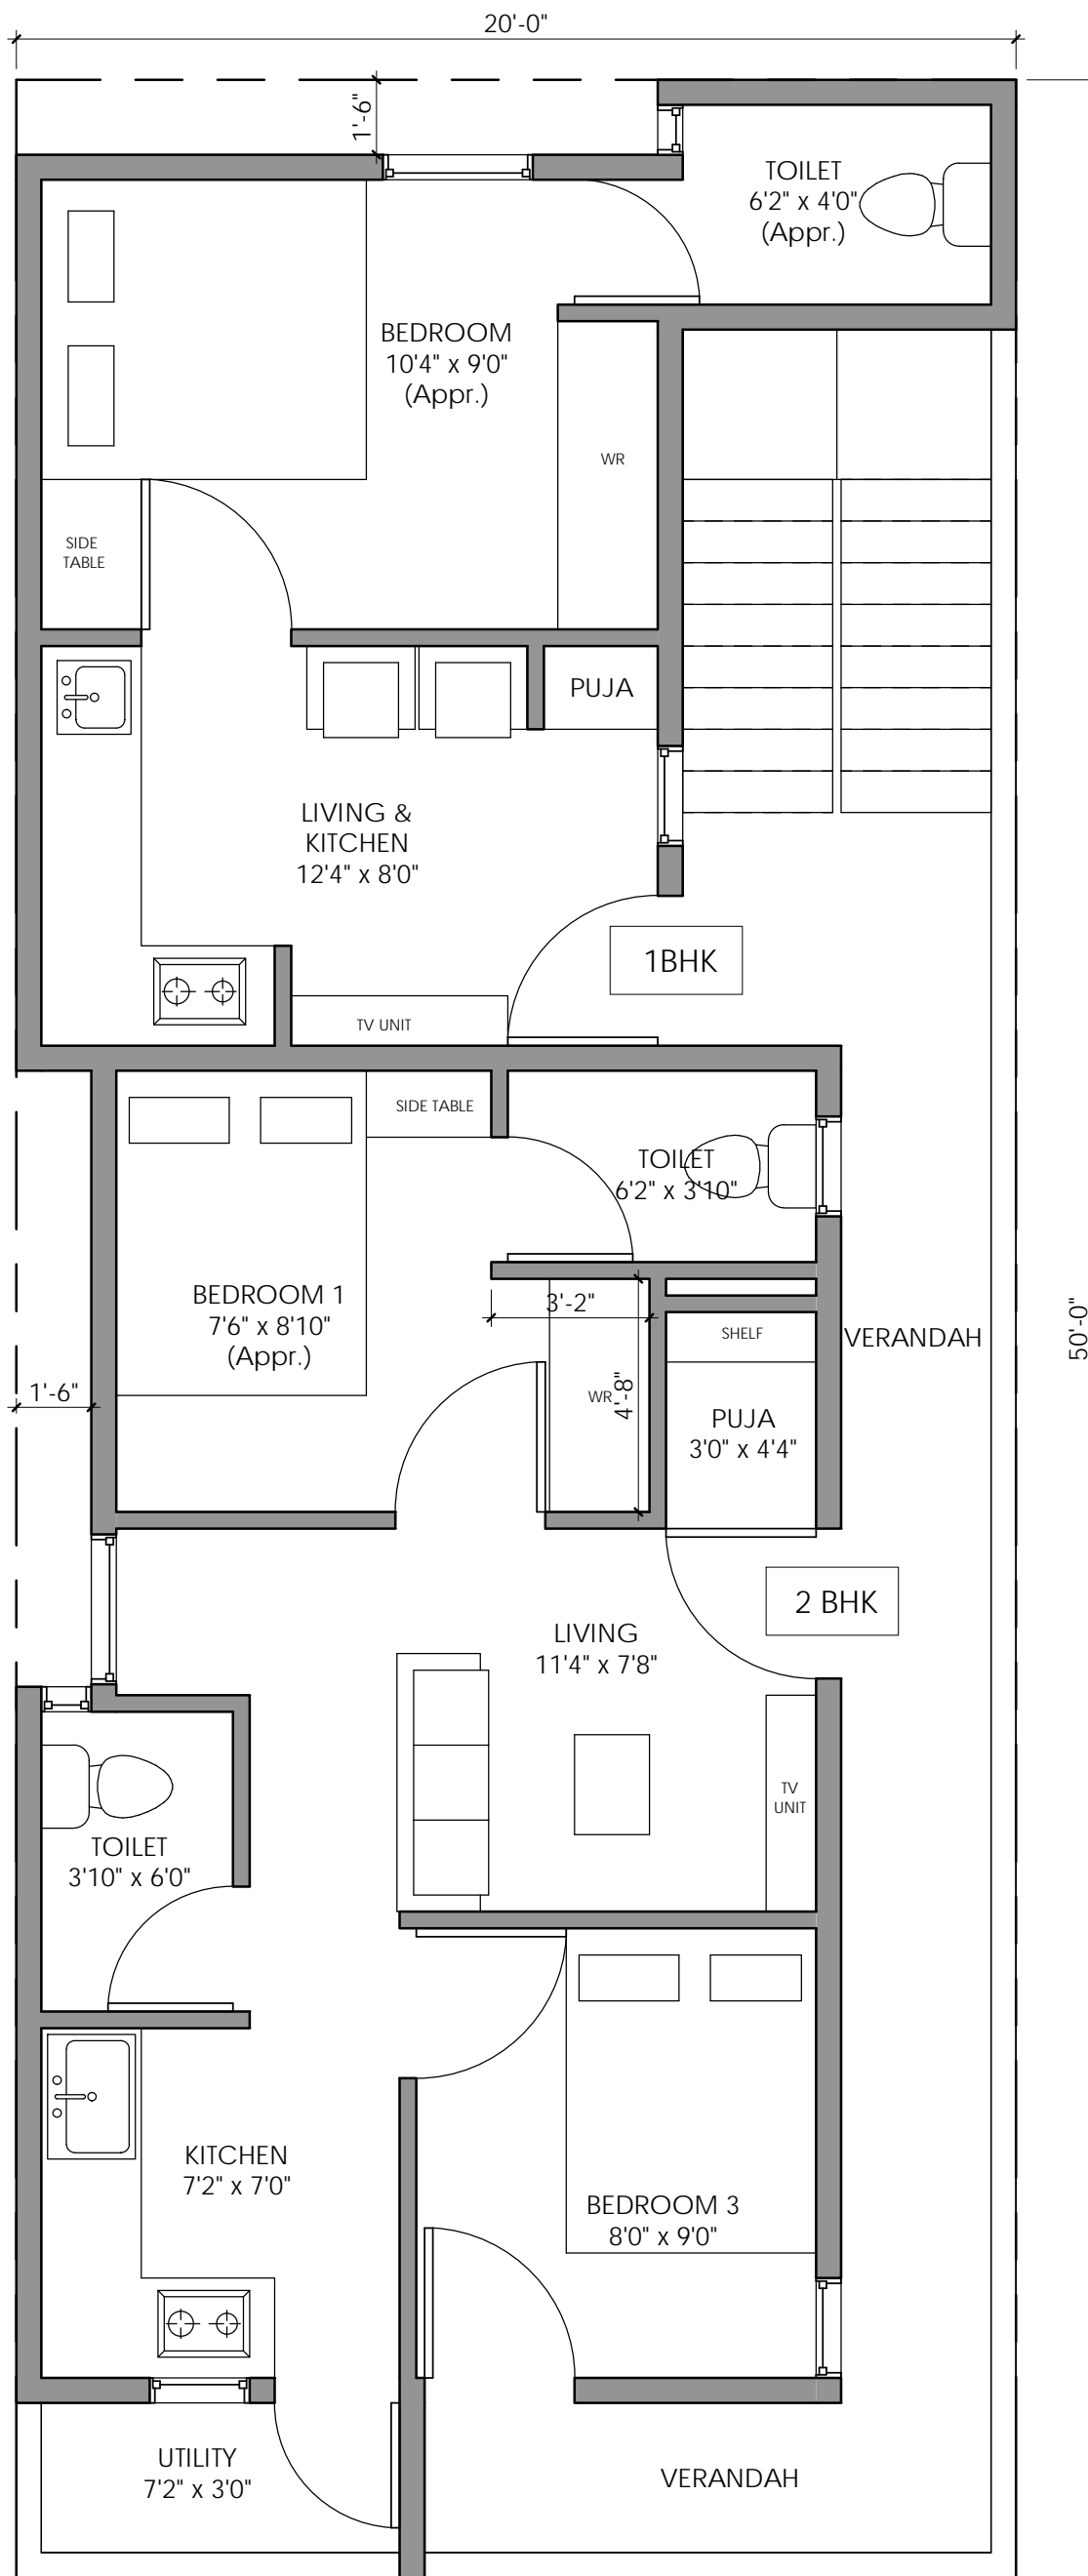

AREA STATEMENT
 Built-up - 767.8 sqft
 Verandah - 167.6 sqft
 Utility - 26.8 sqft

Brick & Bolt

Clayworks, 16/2, 2nd Floor, Shoba Alexander Plaza, Commissariat Road, Ashok Nagar, Bengaluru, Karnataka 560025

NOTES:
 -All dimensions are in feet and inches.
 -Drawings to be read & not measured.

Details will supercede all drawings.

Project
Residence for Mr Ramachandra


Project No.
 CRN69296


Drg. No.
 A104

Date
 27/04/2021

Drawing Title
Second & Third Floor Plan

Scale
 1 : 45

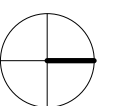

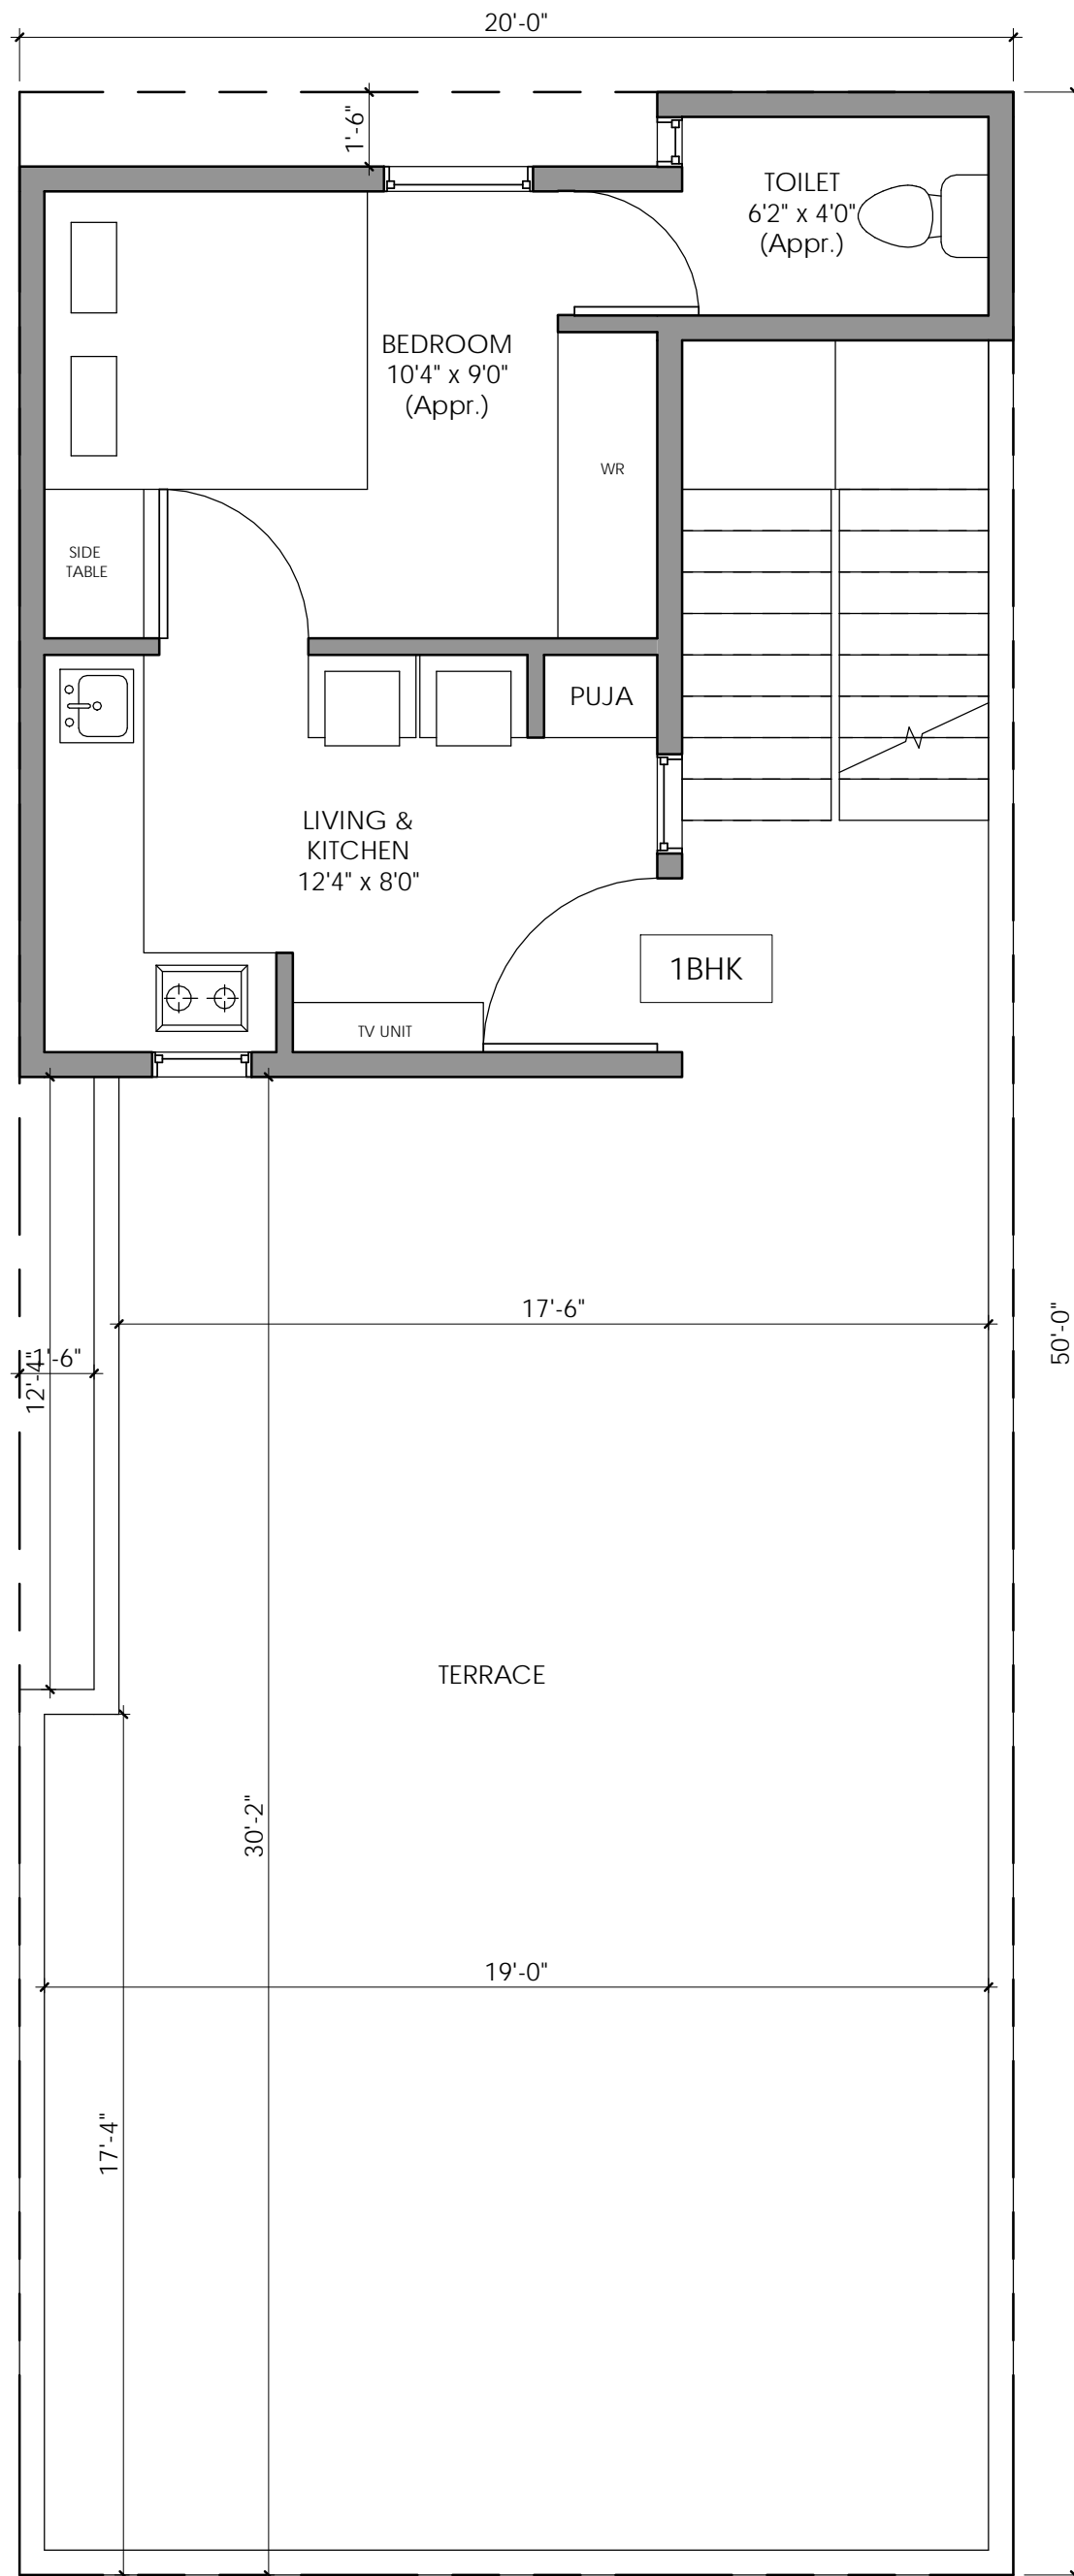

AREA STATEMENT
Built-up - 342.9 sqft
Terrace - 619.2 sqft

Brick & Bolt

Clayworks, 16/2, 2nd Floor, Shoba Alexander Plaza, Commissariat Road, Ashok Nagar, Bengaluru, Karnataka 560025

NOTES:
-All dimensions are in feet and inches.
-Drawings to be read & not measured.

Details will supercede all drawings.

Project
Residence for Mr Ramachandra

Project No.
CRN69296

Drg. No.
A105

Date
27/04/2021

Drawing Title
Terrace Floor Plan

Scale
1 : 45

