

NOTE : Column placement are tentative and may differ according to structural engineer

ROAD

ENTRANCE

AREA STATEMENT  
 Built-up - 70.4 sqft  
 Parking - 917.3 sqft

# Brick & Bolt

Clayworks, 16/2, 2nd Floor, Shoba Alexander Plaza, Commissariat Road, Ashok Nagar, Bengaluru, Karnataka 560025

NOTES:  
 -All dimensions are in feet and inches.  
 -Drawings to be read & not measured.

Details will supercede all drawings.

Project

**Residence for Mr Prathap Rajendra**

Project No.

CRN60031

Drg. No.

A101


Date


16/07/2021

Drawing Title  
 Stilt Floor Plan

Scale

1" = 3'-0"

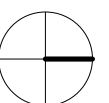

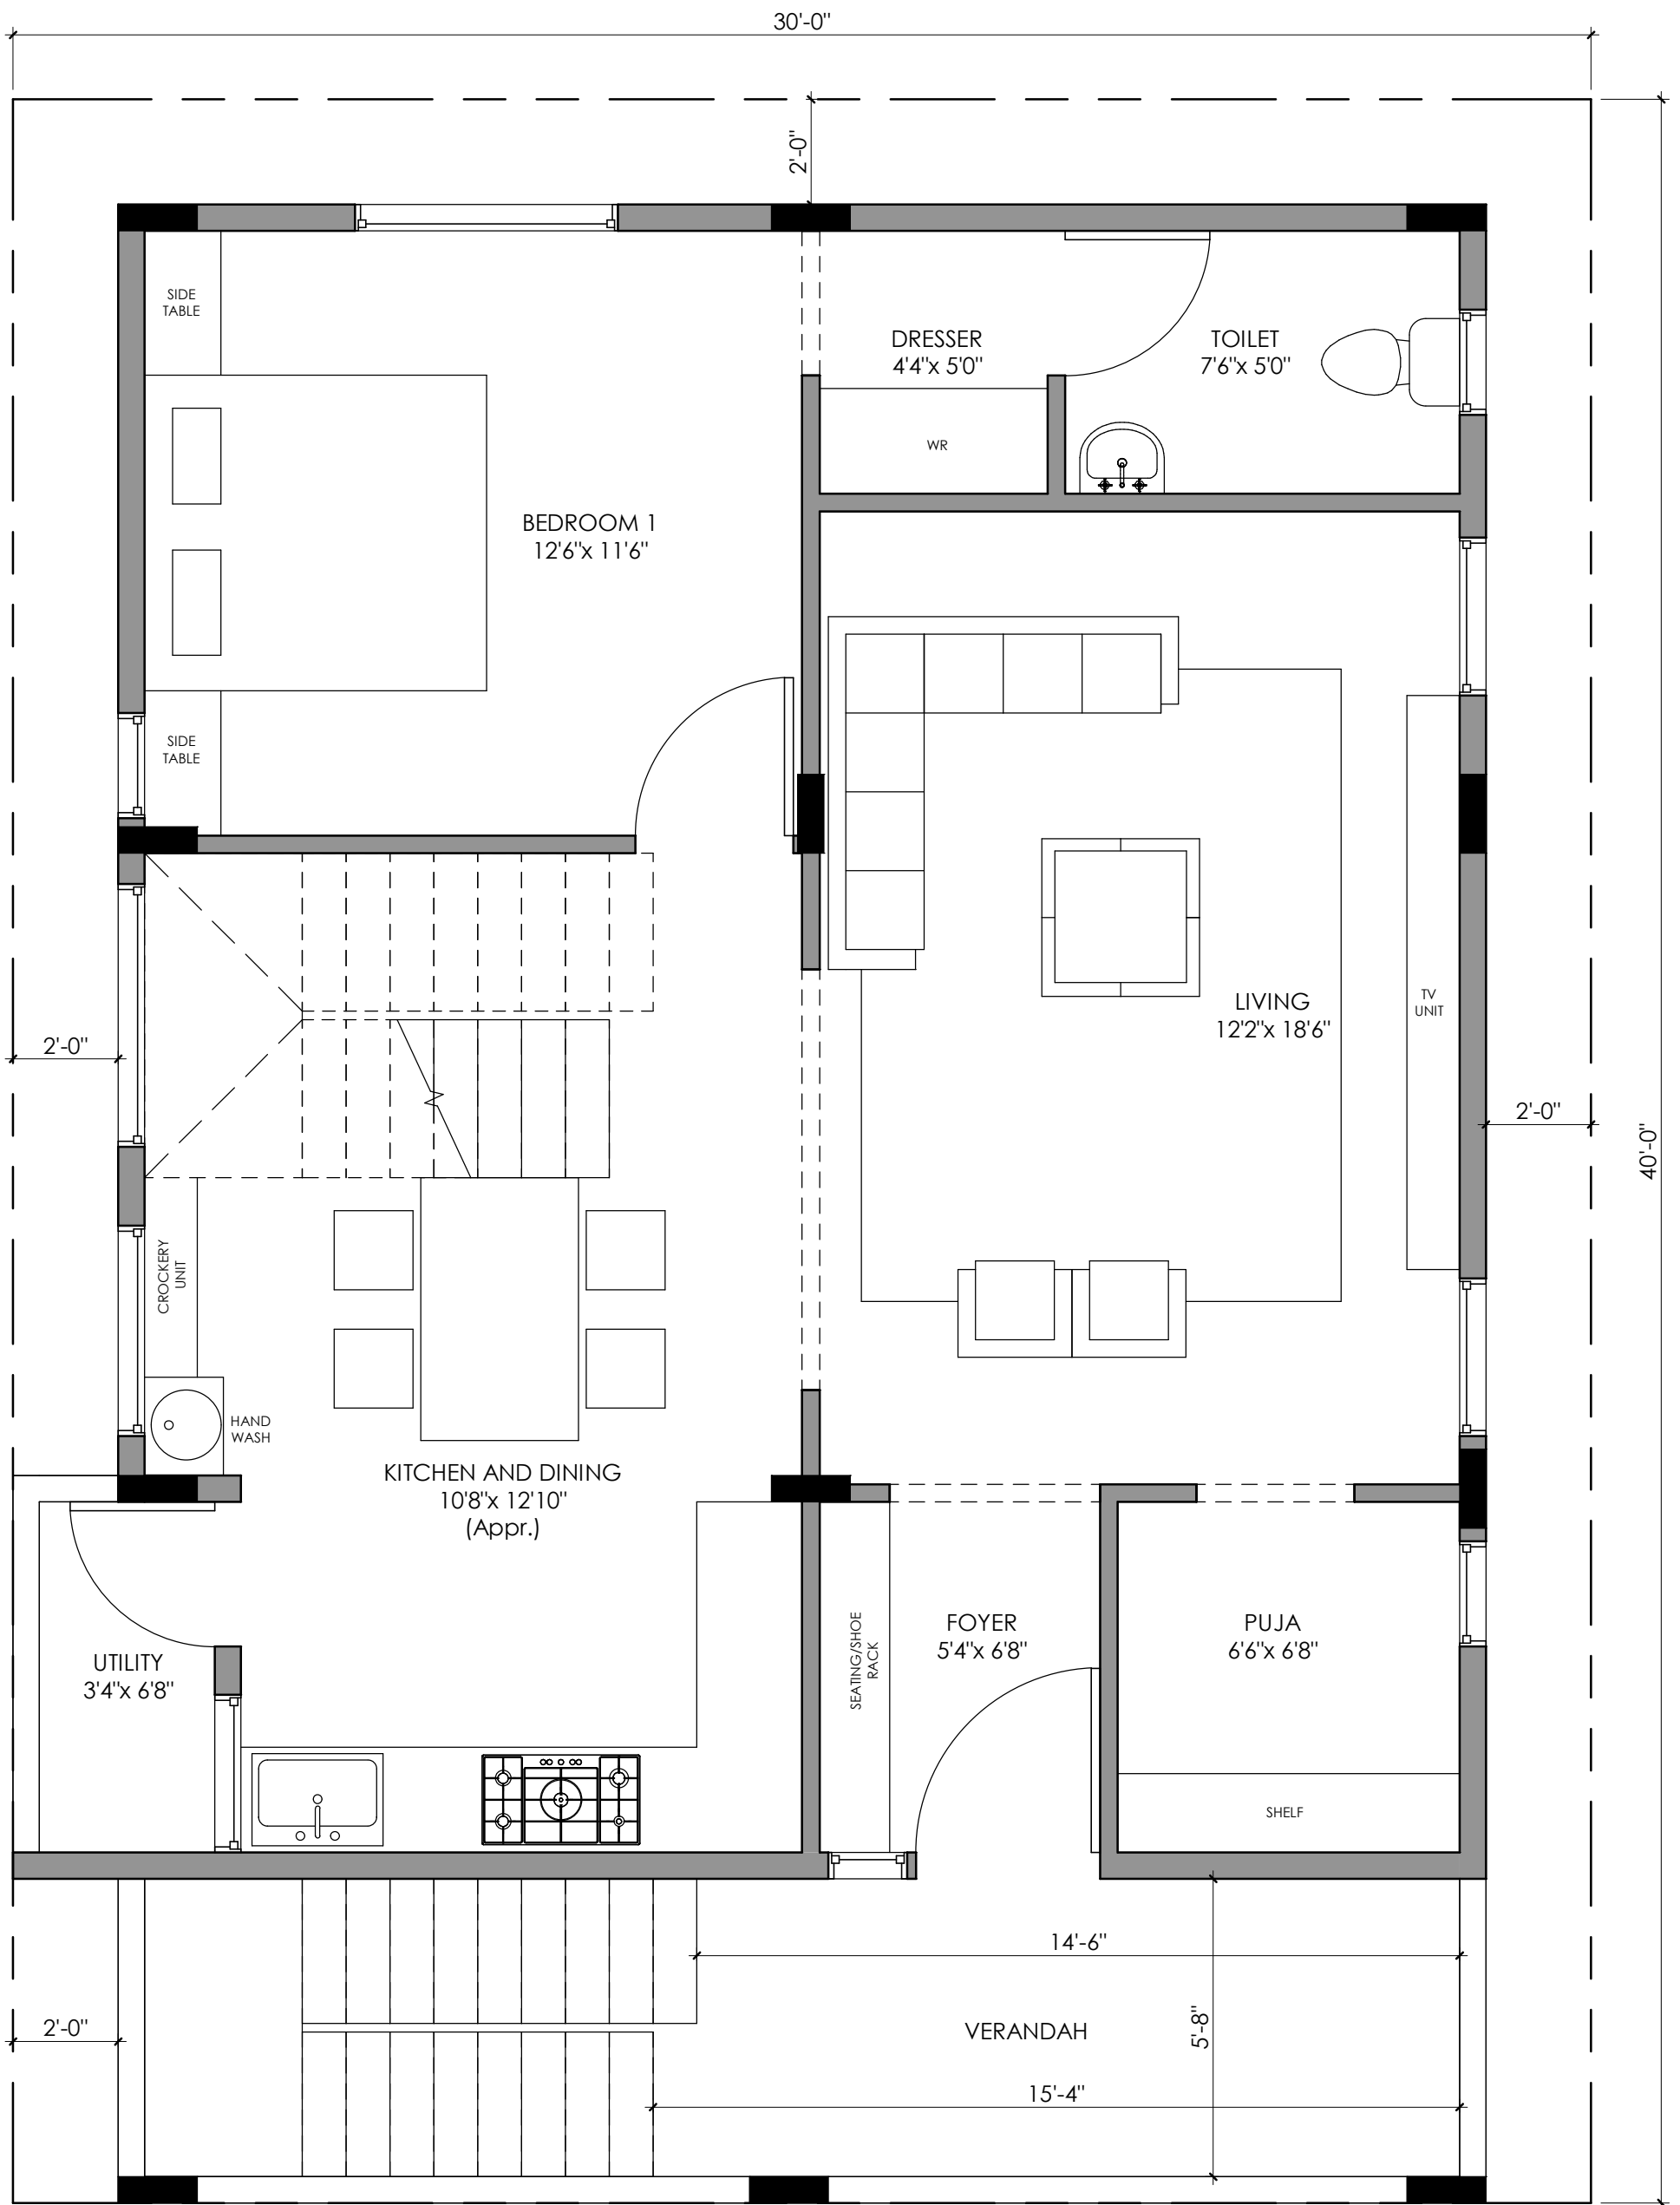

NOTE : Column placement are tentative and may differ according to structural engineer

AREA STATEMENT  
 Built-up - 816.4 sqft  
 Utility - 26.5 sqft  
 Verandah - 95.3 sqft

# Brick & Bolt

Clayworks, 16/2, 2nd Floor, Shoba Alexander Plaza, Commissariat Road, Ashok Nagar, Bengaluru, Karnataka 560025

NOTES:  
 -All dimensions are in feet and inches.  
 -Drawings to be read & not measured.

**Details will supercede all drawings.**

Project  
**Residence for Mr Prathap Rajendra**


Project No.  
 CRN60031


Drg. No.  
 A102

Date  
 07/07/2021

Drawing Title  
 First Floor Plan

Scale  
 1 : 38

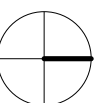

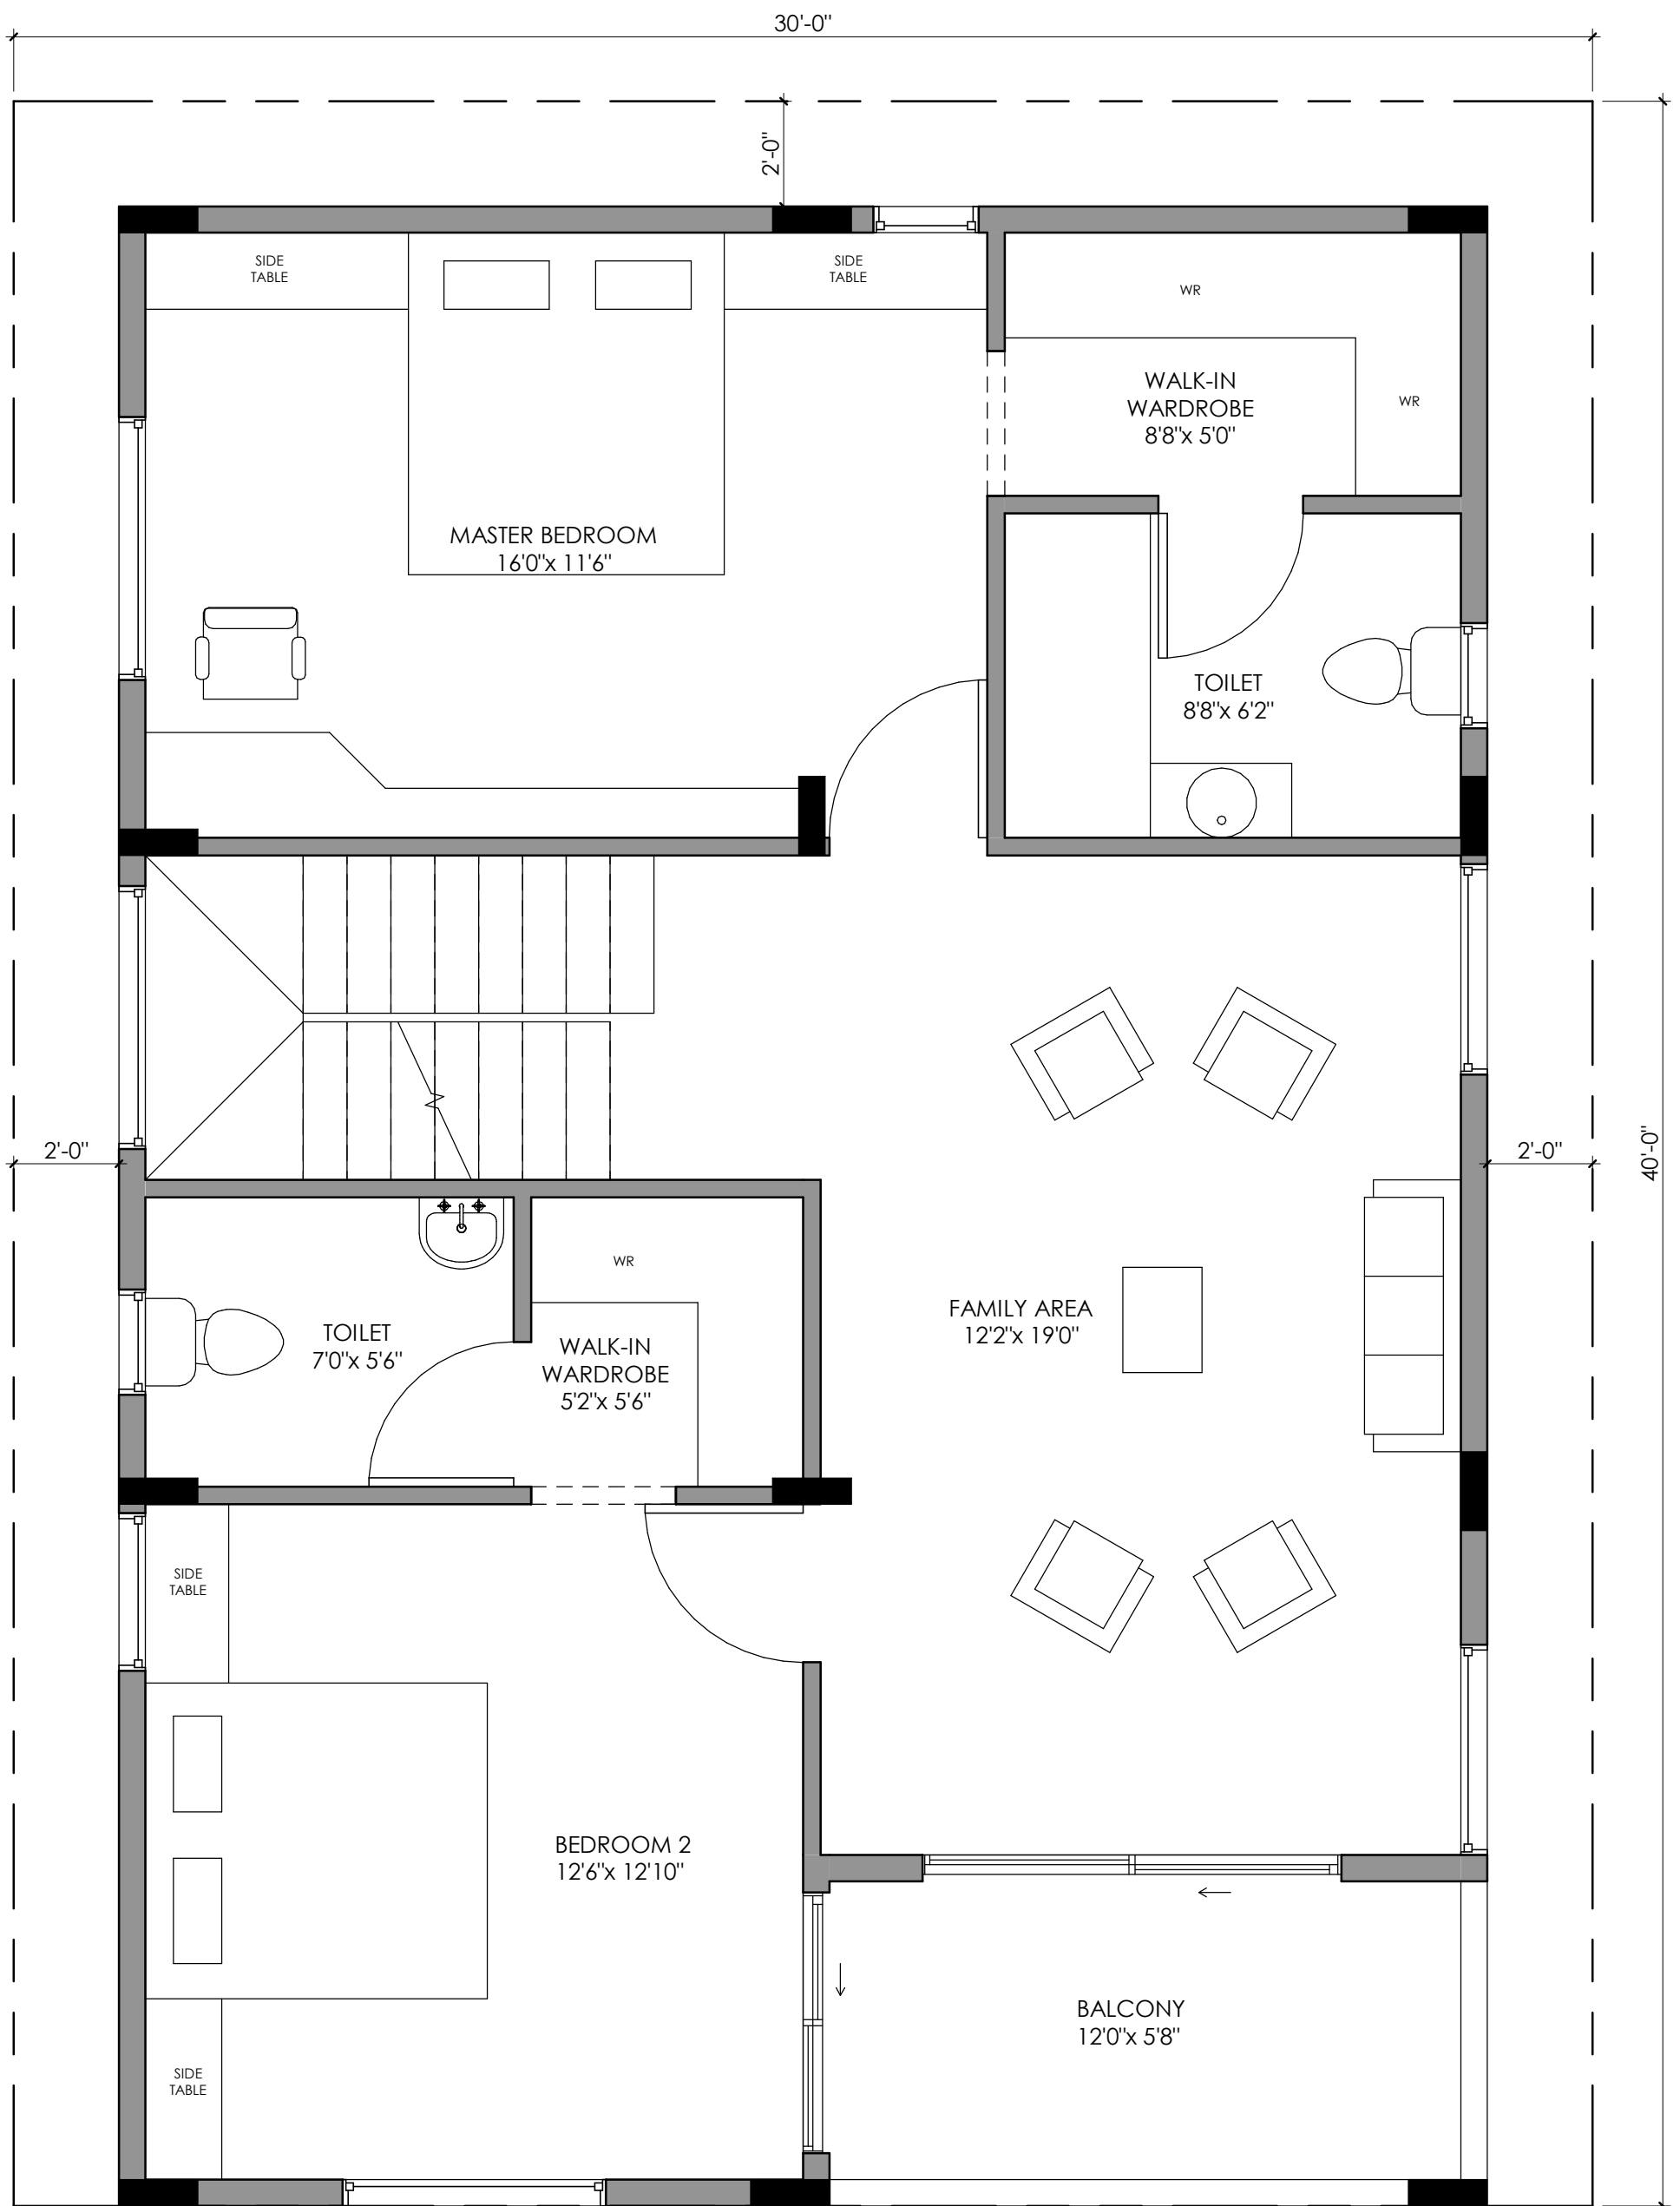

NOTE : Column placement are tentative and may differ according to structural engineer

AREA STATEMENT  
 Built-up - 910.9 sqft  
 Balcony - 77.0 sqft

# Brick & Bolt

Clayworks, 16/2, 2nd Floor, Shoba Alexander Plaza, Commissariat Road, Ashok Nagar, Bengaluru, Karnataka 560025

NOTES:  
 -All dimensions are in feet and inches.  
 -Drawings to be read & not measured.

**Details will supercede all drawings.**

Project  
**Residence for Mr Prathap Rajendra**


Project No.  
 CRN60031


Drg. No.  
 A103

Date  
 07/07/2021

Drawing Title  
 Second Floor Plan

Scale  
 1:40

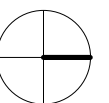

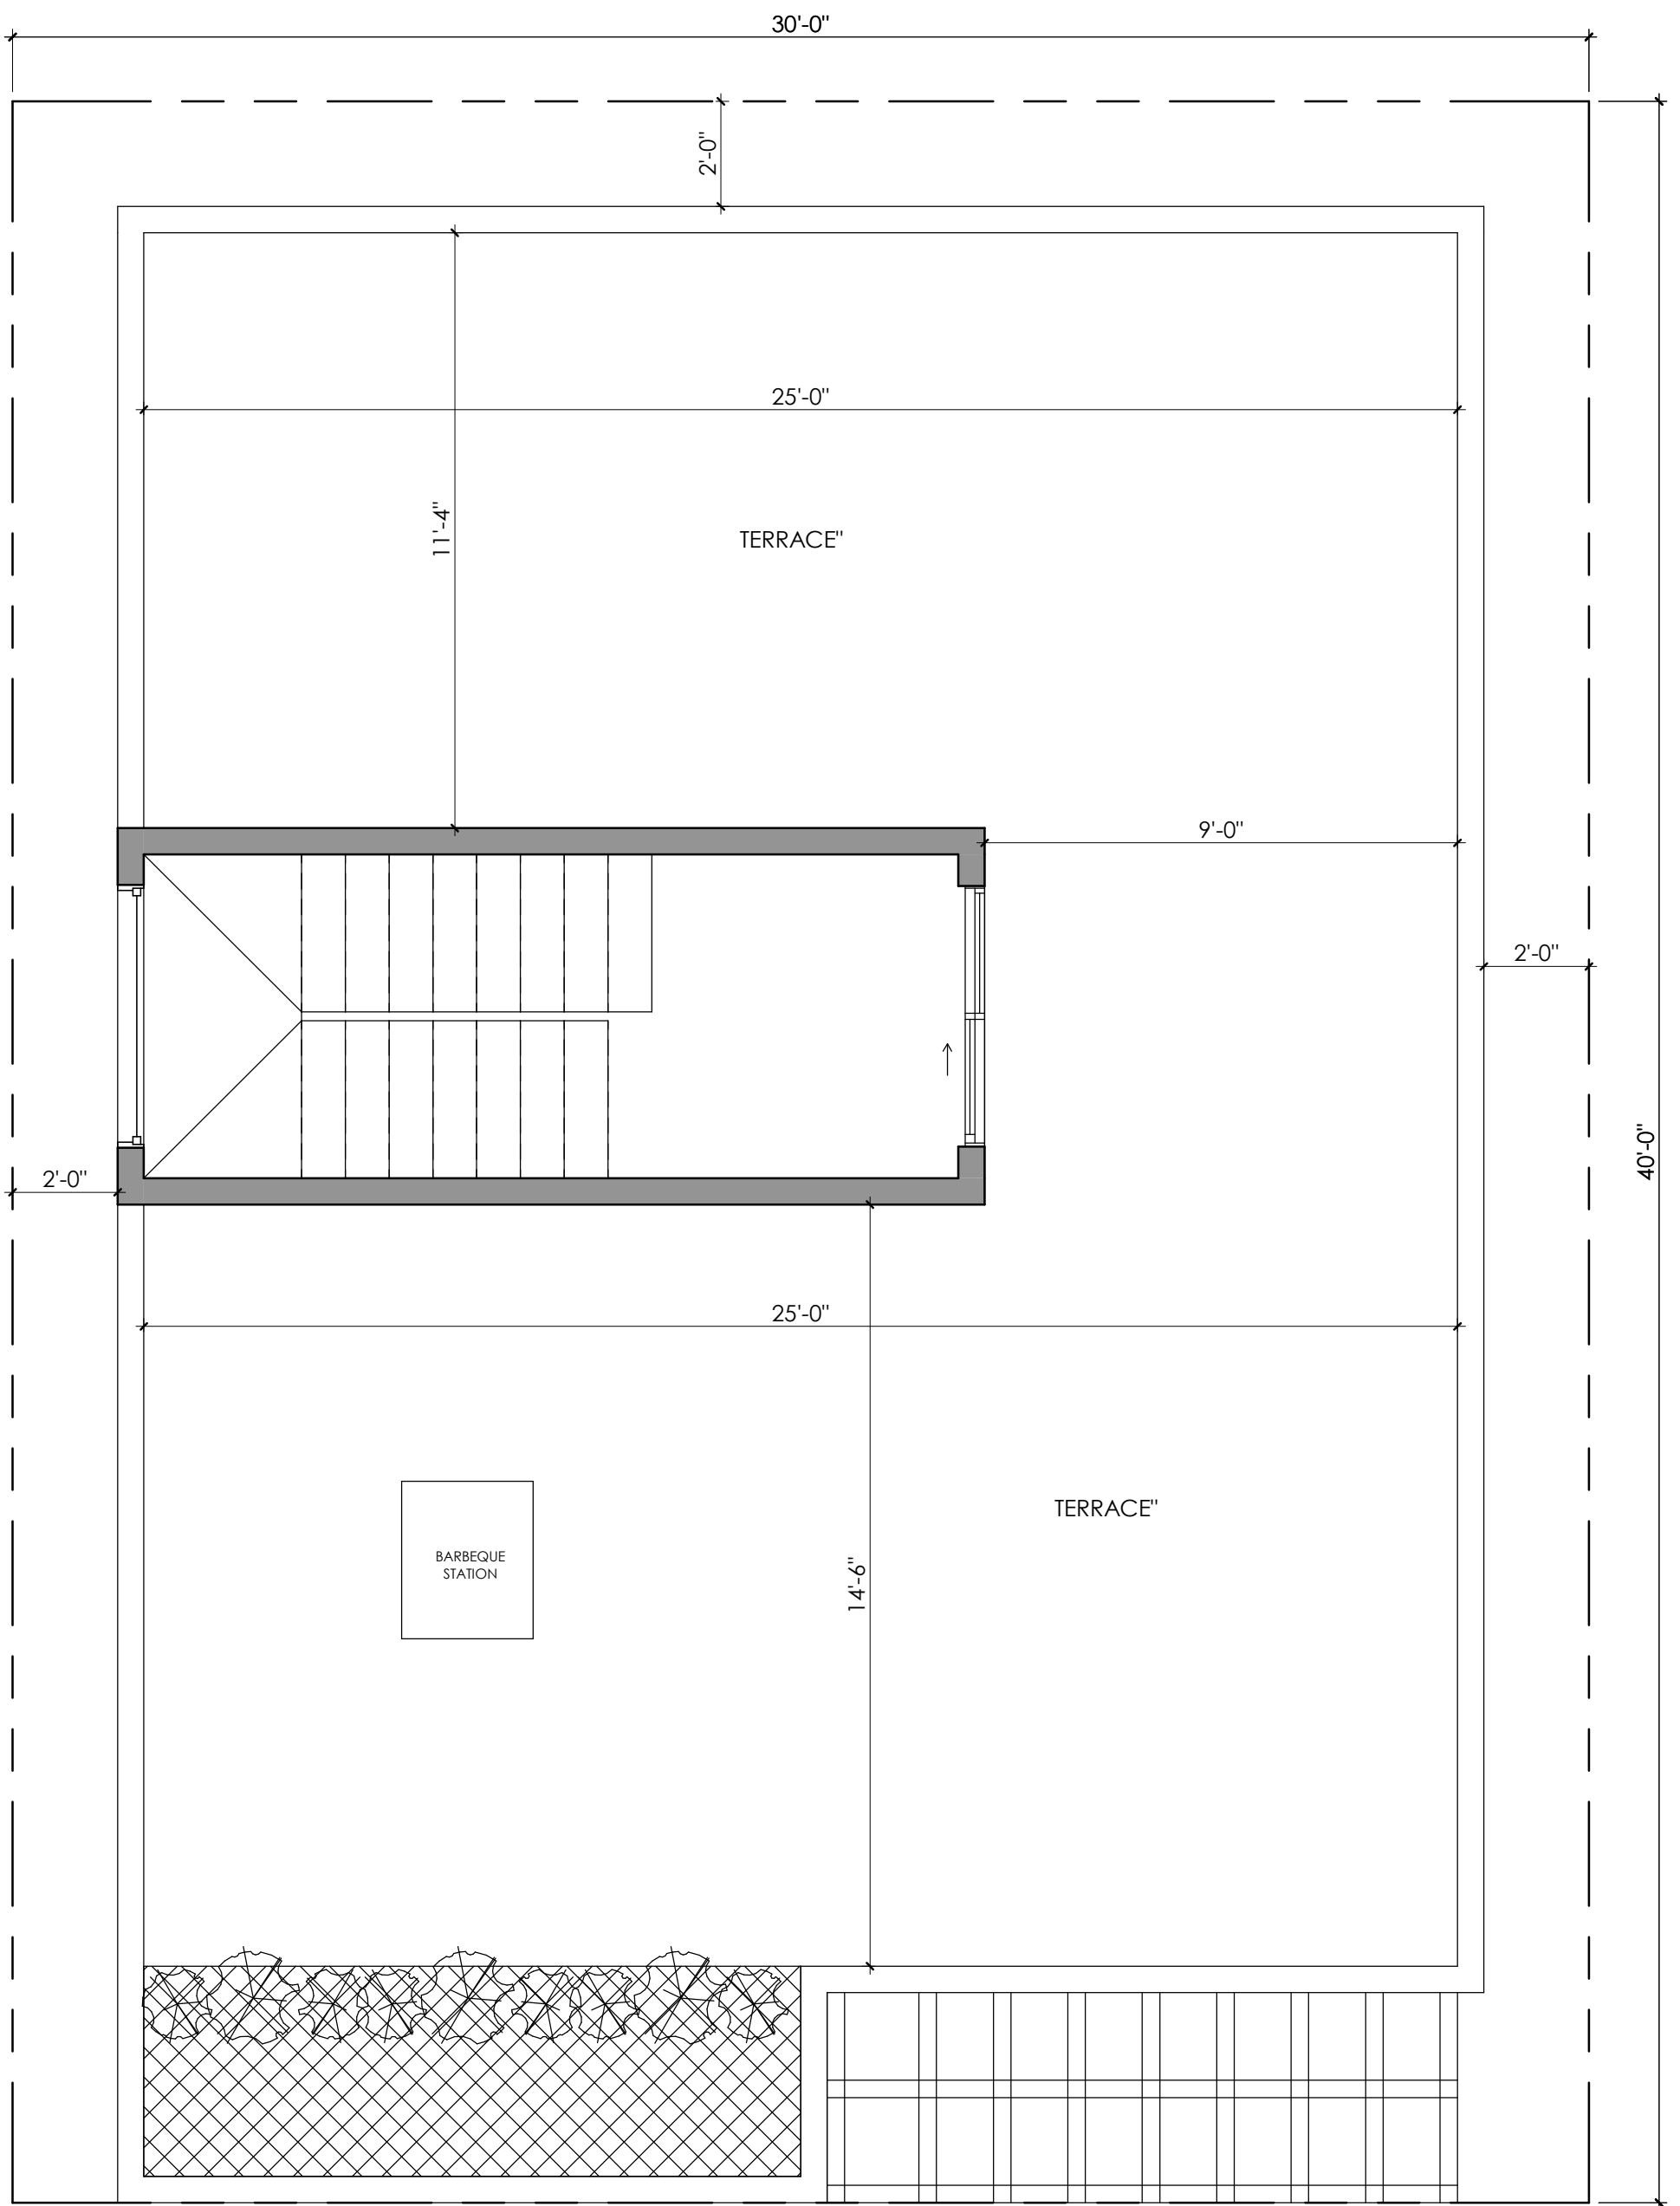

PERGOLA AREA STATEMENT  
 Built-up - 118.2 sqft  
 Terrace - 819.7 sqft  
 Pergola - 48.0 sqft

# Brick & Bolt

Clayworks, 16/2, 2nd Floor, Shoba Alexander Plaza, Commissariat Road, Ashok Nagar, Bengaluru, Karnataka 560025

NOTES:  
 -All dimensions are in feet and inches.  
 -Drawings to be read & not measured.

Details will supercede all drawings.

Project  
**Residence for Mr Prathap Rajendra**

Project No.  
 CRN60031

Drg. No.  
 A104

Date  
 07/07/2021

Drawing Title  
 Terrace Floor Plan

Scale  
 1 : 38

