

Schedule of Door

	Dimensions Width x Height	Nos
MD	3'6" X 7'0"	1
D1	3'0" X 7'0"	1
D2	2'9" X 7'0"	1
D3	2'6" X 7'0"	1

Schedule of Window

	Dimensions Width x Height	Nos
W1	1'0" X 4'0"	0
W2	2'0" X 4'0"	0
W3	3'0" X 4'0"	1
W4	4'0" X 4'0"	1
W5	5'0" X 4'0"	0
W6	7'0" X 4'0"	1
KW	3'0" X 3'0"	1

Schedule of Ventilator

	Dimensions Width x Height	Nos
V1	2'0" X 3'0"	1

ROAD

AREA STATEMENT  
 Built-up - 541.4 sqft  
 Parking - 489.6 sqft  
 Utility - 39.7 sqft

**Brick & Bolt**

Clayworks, 16/2, 2nd Floor, Shoba Alexander Plaza, Commissariat Road, Ashok Nagar, Bengaluru, Karnataka 560025

NOTES:  
 -All dimensions are in feet and inches.  
 -Drawings to be read & not measured.  
Details will supercede all drawings.

Project  
**Residence for Mr Sreedhar Kalal**


Project No.  
 CRN54843


Drg. No.  
 A101

Date  
 29/09/2021

Drawing Title  
 Ground Floor Plan

Scale  
 1" = 3'-0"

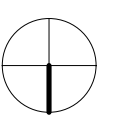

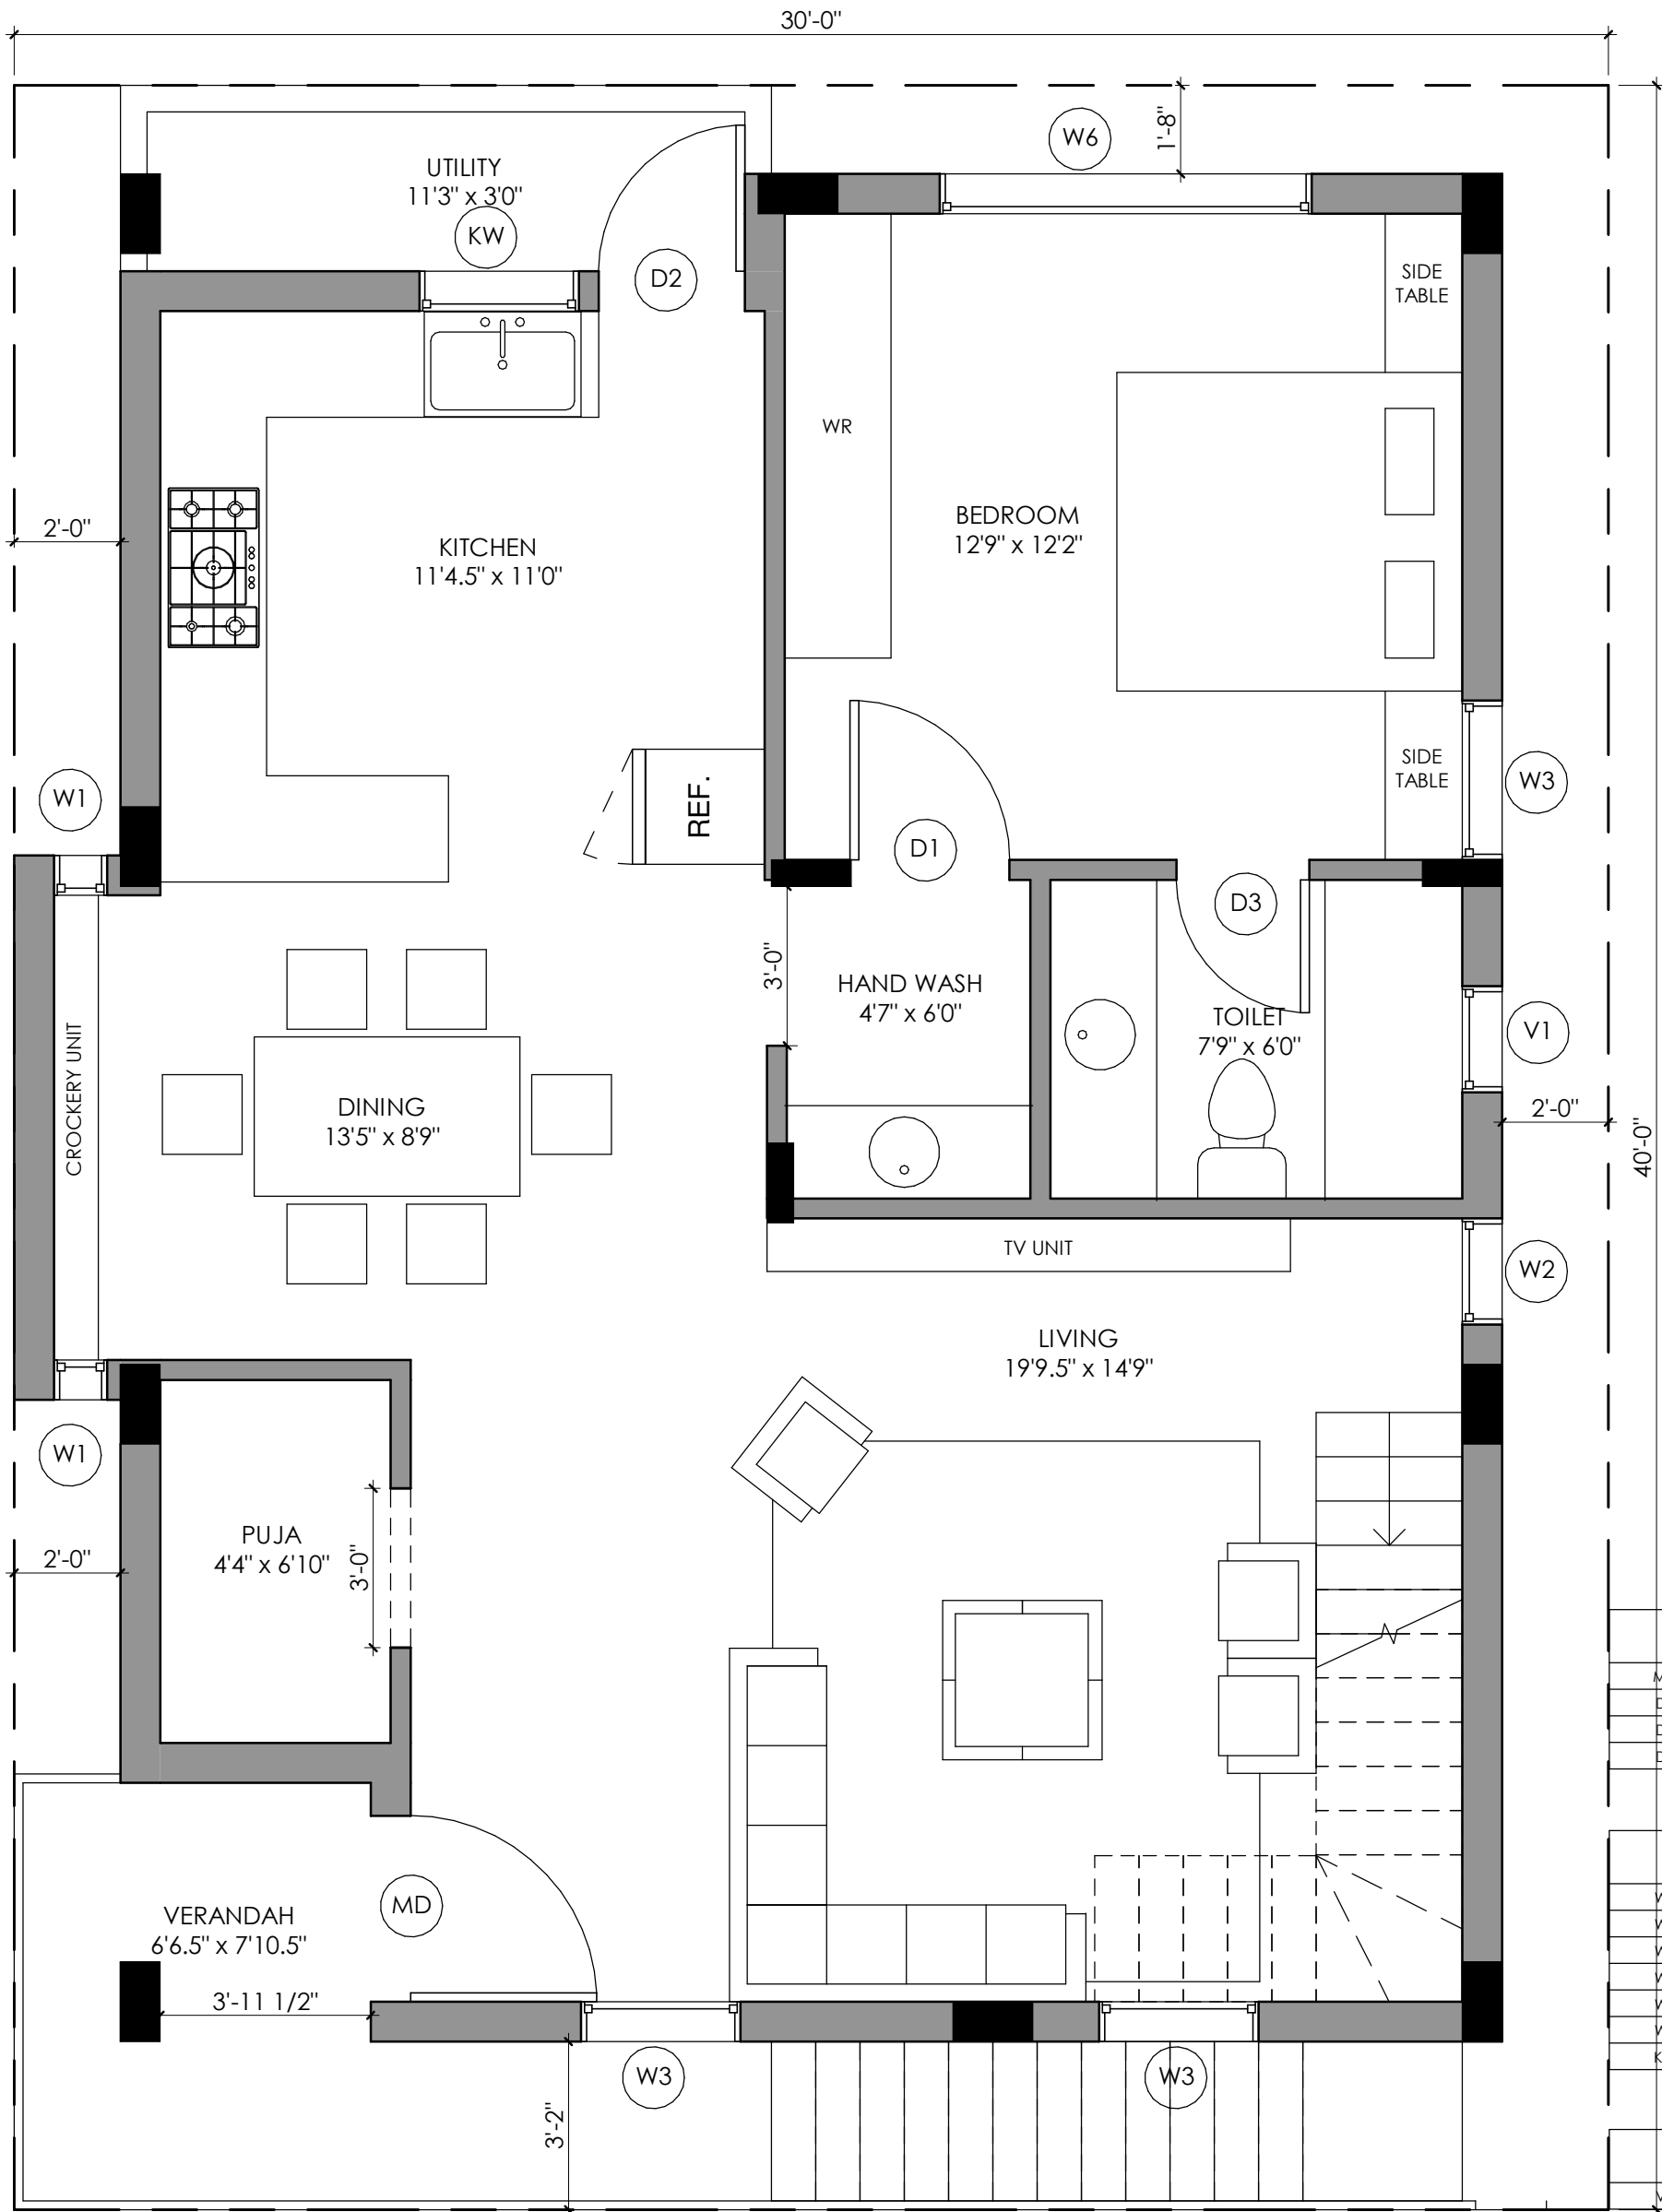

Schedule of Door

	Dimensions Width x Height	Nos
MD	3'6" X 7'0"	1
D1	3'0" X 7'0"	1
D2	2'9" X 7'0"	1
D3	2'6" X 7'0"	1

Schedule of Window

	Dimensions Width x Height	Nos
W1	1'0" X 4'0"	2
W2	2'0" X 4'0"	1
W3	3'0" X 4'0"	3
W4	4'0" X 4'0"	0
W5	5'0" X 4'0"	0
W6	7'0" X 4'0"	1
KW	3'0" X 3'0"	1

Schedule of Ventilator

	Dimensions Width x Height	Nos
V1	2'0" X 3'0"	1

AREA STATEMENT  
 Built-up - 890.3 sqft  
 Verandah - 78.1 sqft  
 Utility - 41.9 sqft

# Brick & Bolt

Clayworks, 16/2, 2nd Floor, Shoba Alexander Plaza, Commissariat Road, Ashok Nagar, Bengaluru, Karnataka 560025

NOTES:  
 -All dimensions are in feet and inches.  
 -Drawings to be read & not measured.

**Details will supercede all drawings.**

Project  
**Residence for Mr Sreedhar Kalal**


Project No.  
 CRN54843


Drg. No.  
 A102

Date  
 29/09/2021

Drawing Title  
 First Floor Plan

Scale  
 1 : 40

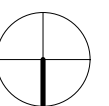

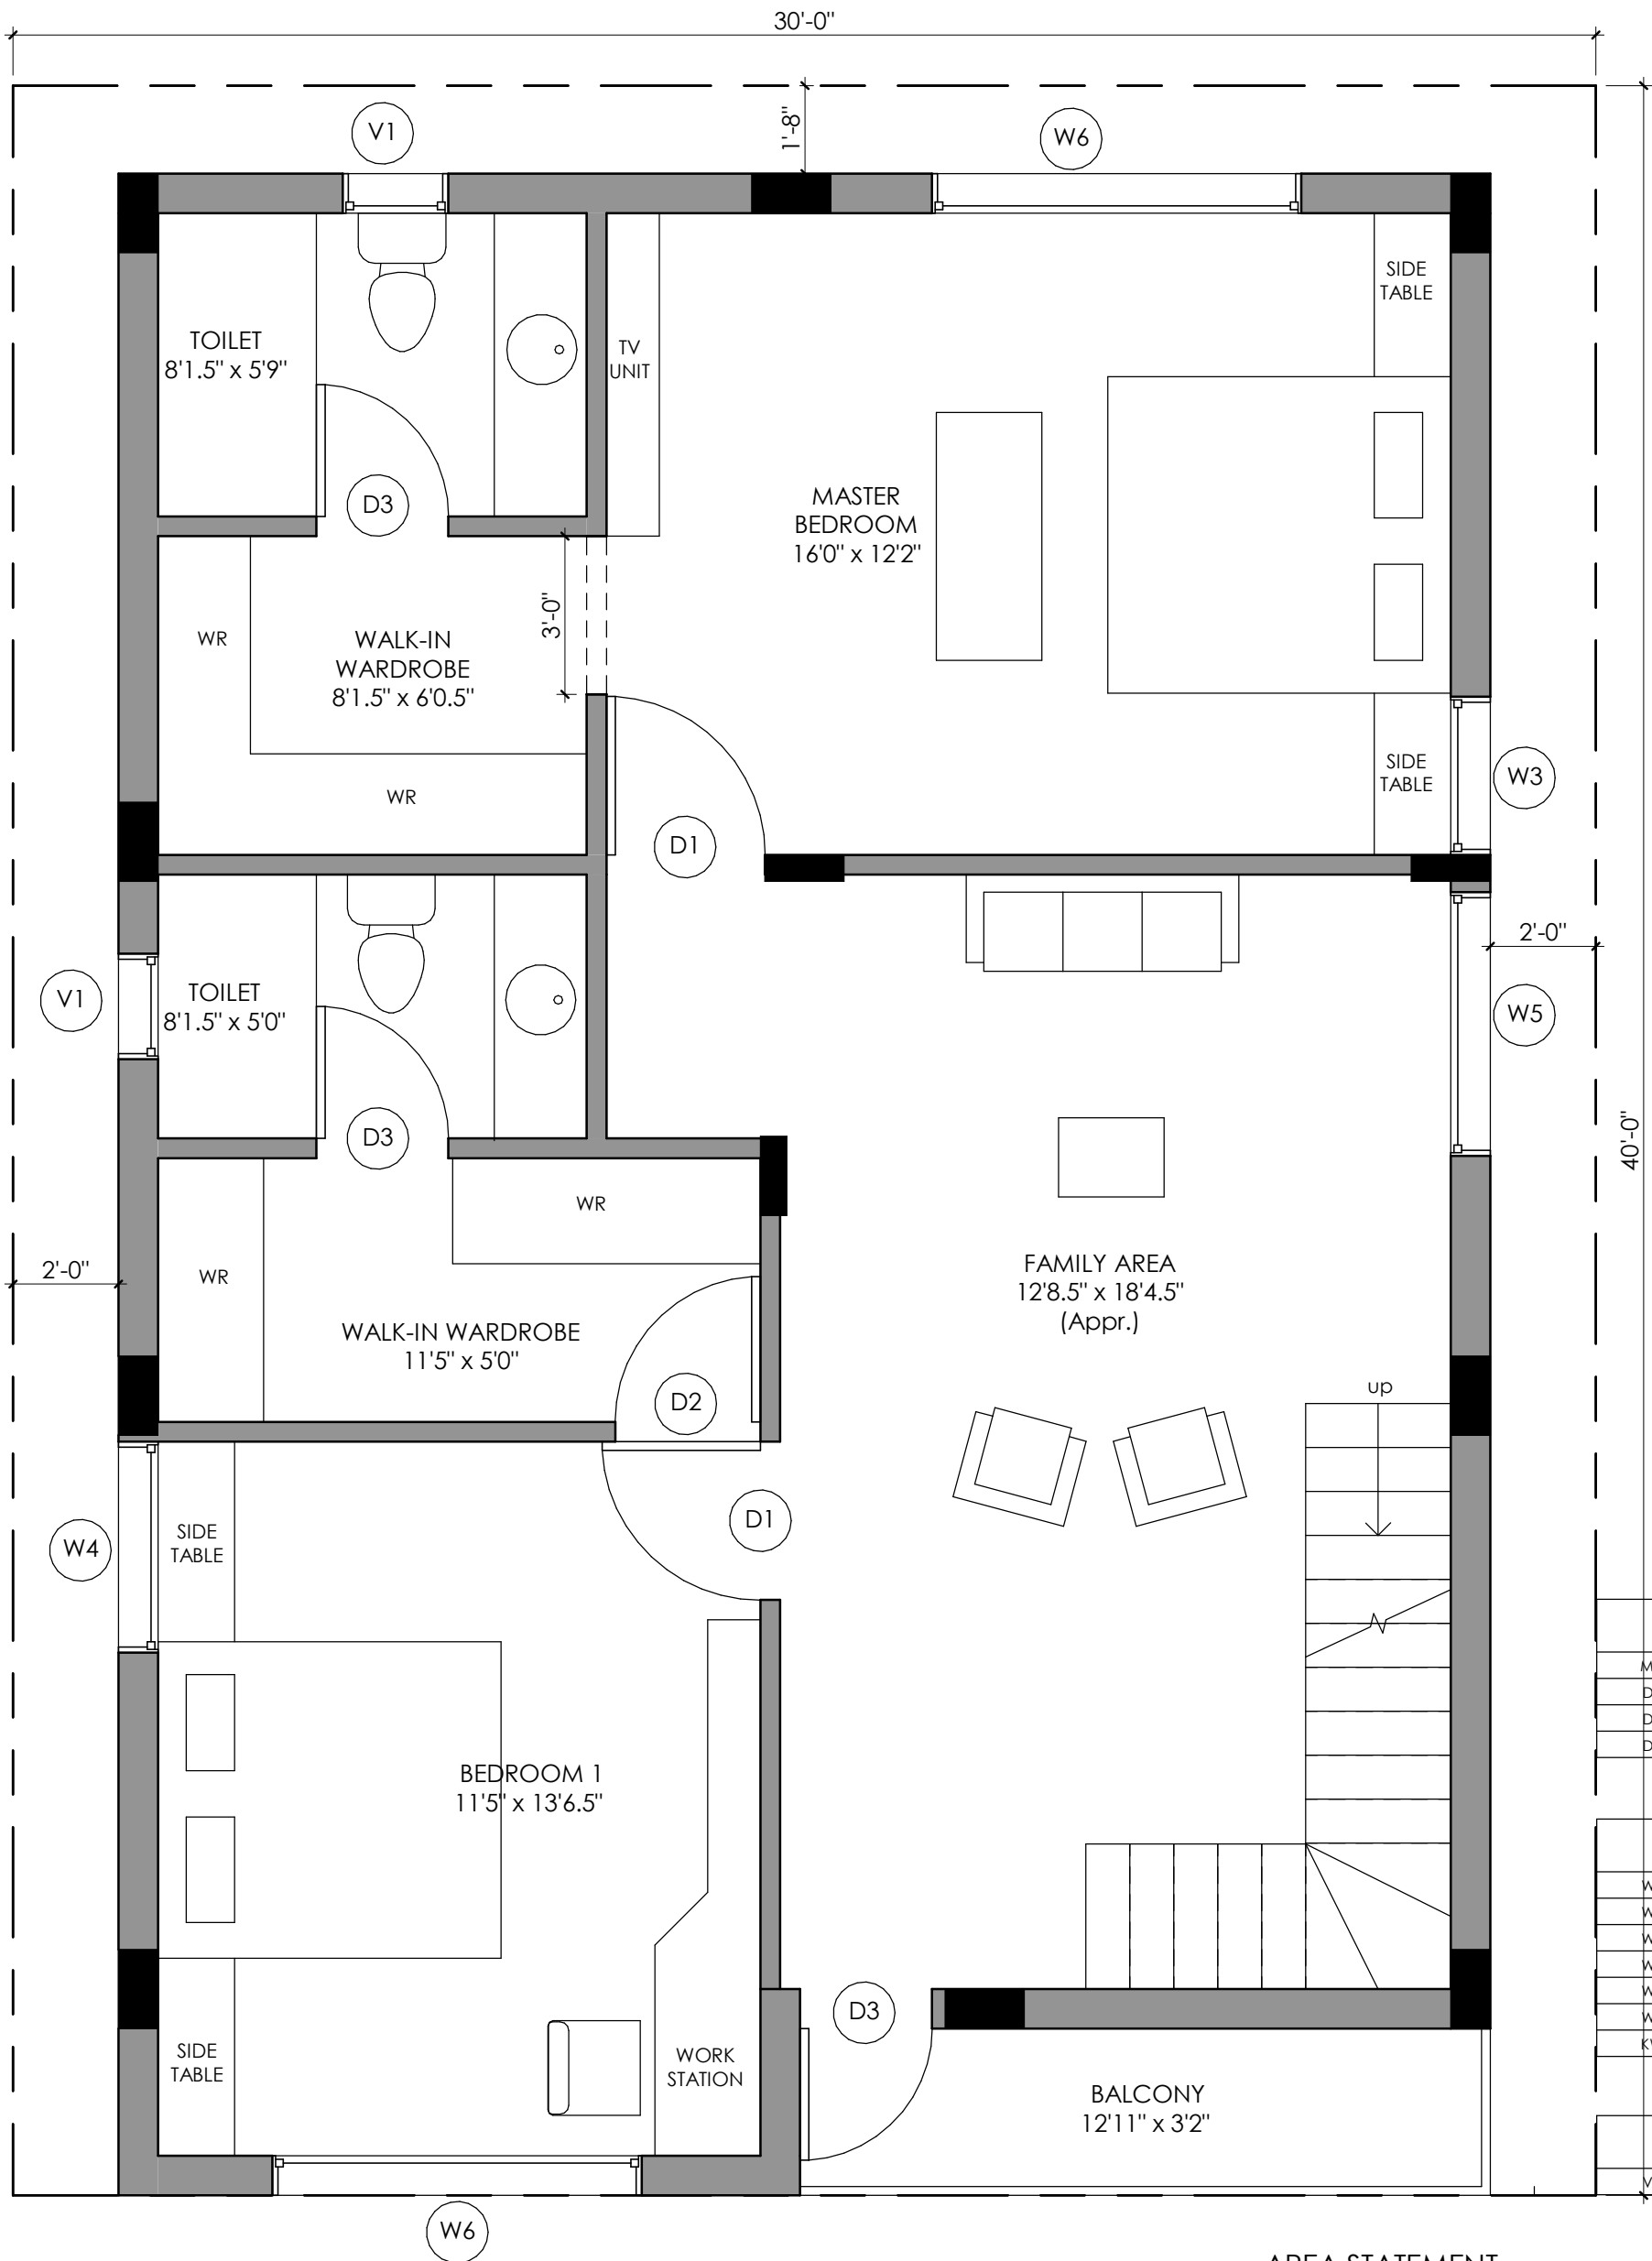

Schedule of Door		
	Dimensions Width x Height	Nos
MD	3'6" X 7'0"	0
D1	3'0" X 7'0"	2
D2	2'9" X 7'0"	1
D3	2'6" X 7'0"	3

Schedule of Window		
	Dimensions Width x Height	Nos
W1	1'0" X 4'0"	0
W2	2'0" X 4'0"	0
W3	3'0" X 4'0"	1
W4	4'0" X 4'0"	1
W5	5'0" X 4'0"	1
W6	7'0" X 4'0"	2
KW	3'0" X 3'0"	0

Schedule of Ventilator		
	Dimensions Width x Height	Nos
V1	2'0" X 3'0"	2

AREA STATEMENT  
 Built-up - 955.2 sqft  
 Balcony - 41.4 sqft

# Brick & Bolt

Clayworks, 16/2, 2nd Floor, Shoba Alexander Plaza, Commissariat Road, Ashok Nagar, Bengaluru, Karnataka 560025

NOTES:  
 -All dimensions are in feet and inches.  
 -Drawings to be read & not measured.

**Details will supercede all drawings.**

Project  
**Residence for Mr Sreedhar Kalal**


Project No.  
 CRN54843


Drg. No.  
 A103

Date  
 29/09/2021

Drawing Title  
 Second Floor Plan

Scale  
 1:40

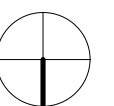

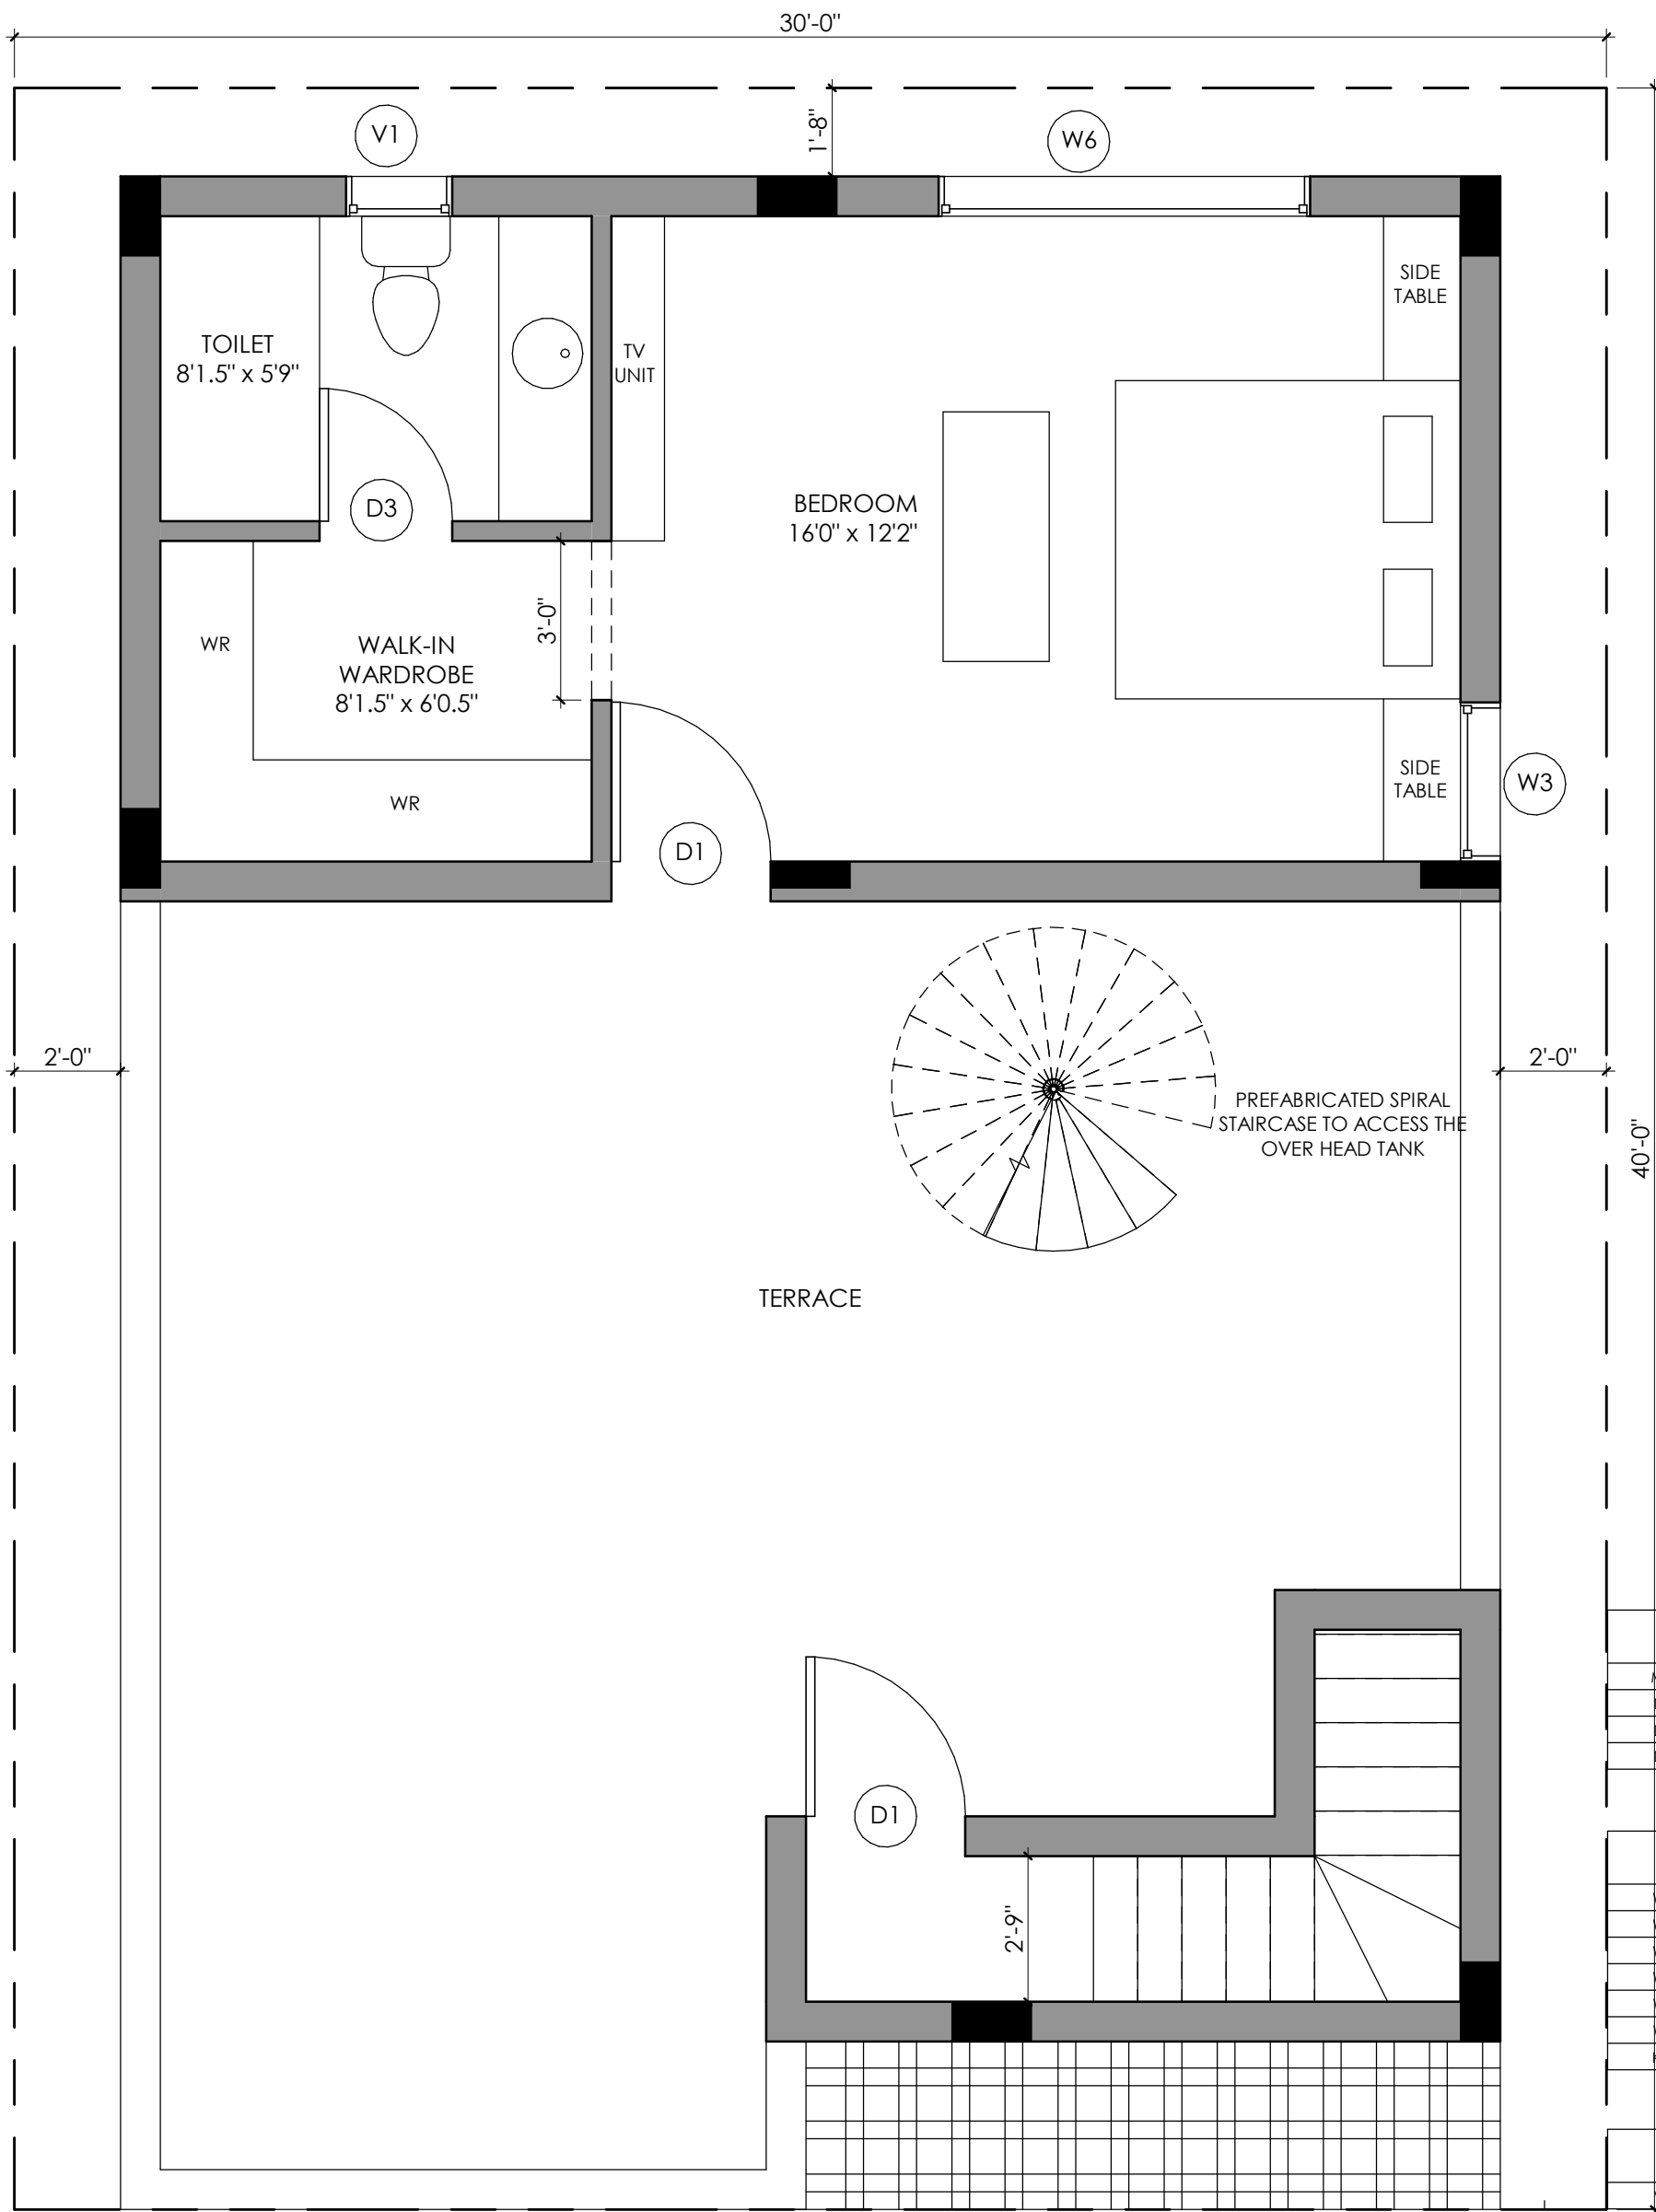

Schedule of Door

	Dimensions Width x Height	Nos
MD	3'6" X 7'0"	0
D1	3'0" X 7'0"	2
D2	2'9" X 7'0"	0
D3	2'6" X 7'0"	1

Schedule of Window

	Dimensions Width x Height	Nos
W1	1'0" X 4'0"	0
W2	2'0" X 4'0"	0
W3	3'0" X 4'0"	1
W4	4'0" X 4'0"	0
W5	5'0" X 4'0"	0
W6	7'0" X 4'0"	1
KW	3'0" X 3'0"	0

Schedule of Ventilator

	Dimensions Width x Height	Nos
V1	2'0" X 3'0"	1

Pergola for the balcony

AREA STATEMENT

Built-up - 432.2 sqft  
 Terrace - 522.9 sqft  
 Balcony roofing - 41.4 sqft  
 Spiral Staircase - 29.3 sqft

**Brick & Bolt**

Clayworks, 16/2, 2nd Floor, Shoba Alexander Plaza, Commissariat Road, Ashok Nagar, Bengaluru, Karnataka 560025

NOTES:  
 -All dimensions are in feet and inches.  
 -Drawings to be read & not measured.

**Details will supercede all drawings.**

Project  
**Residence for Mr Sreedhar Kalal**

Project No.  
 CRN54843

Drg. No.  
 A104

Date  
 29/09/2021

Drawing Title  
 Terrace Floor Plan

Scale  
 1 : 40

