

Schedule of Door

	Dimensions Width x Height	
D1	3'0" X 7'0"	1
D2	2'6" X 7'0"	2


Schedule of Window

	Dimensions Width x Height	
W2	3'3" X 4'0"	4

Schedule of Ventilator

	Dimensions Width x Height	
V1	2'0" X 2'0"	2

AREA STATEMENT	
Built-up Area	=423.90sqft
Parking Area	=1260.11sqft

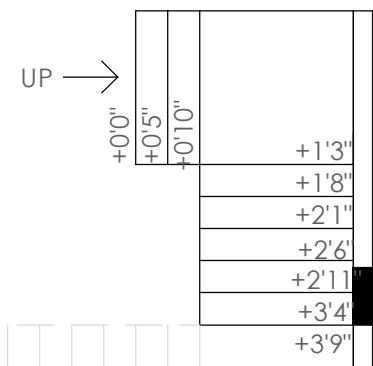

ROAD
GATE 32'-0"

Brick & Bolt

ClayWorks CBD, Shoba Alexander plaza, Ashok Nagar, Bangalore 560001.

NOTES:
-All dimensions are in feet and inches.
-Drawings to be read & not measured.
Details will supercede all drawings.

Project
Residence for Mr Naveen Raju


Project No.
CRN77841


Drg. No.
A101

Date
26/10/2021

Drawing Title
Ground Floor Plan

Scale
1" = 5'-0"

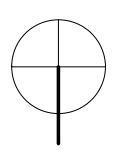

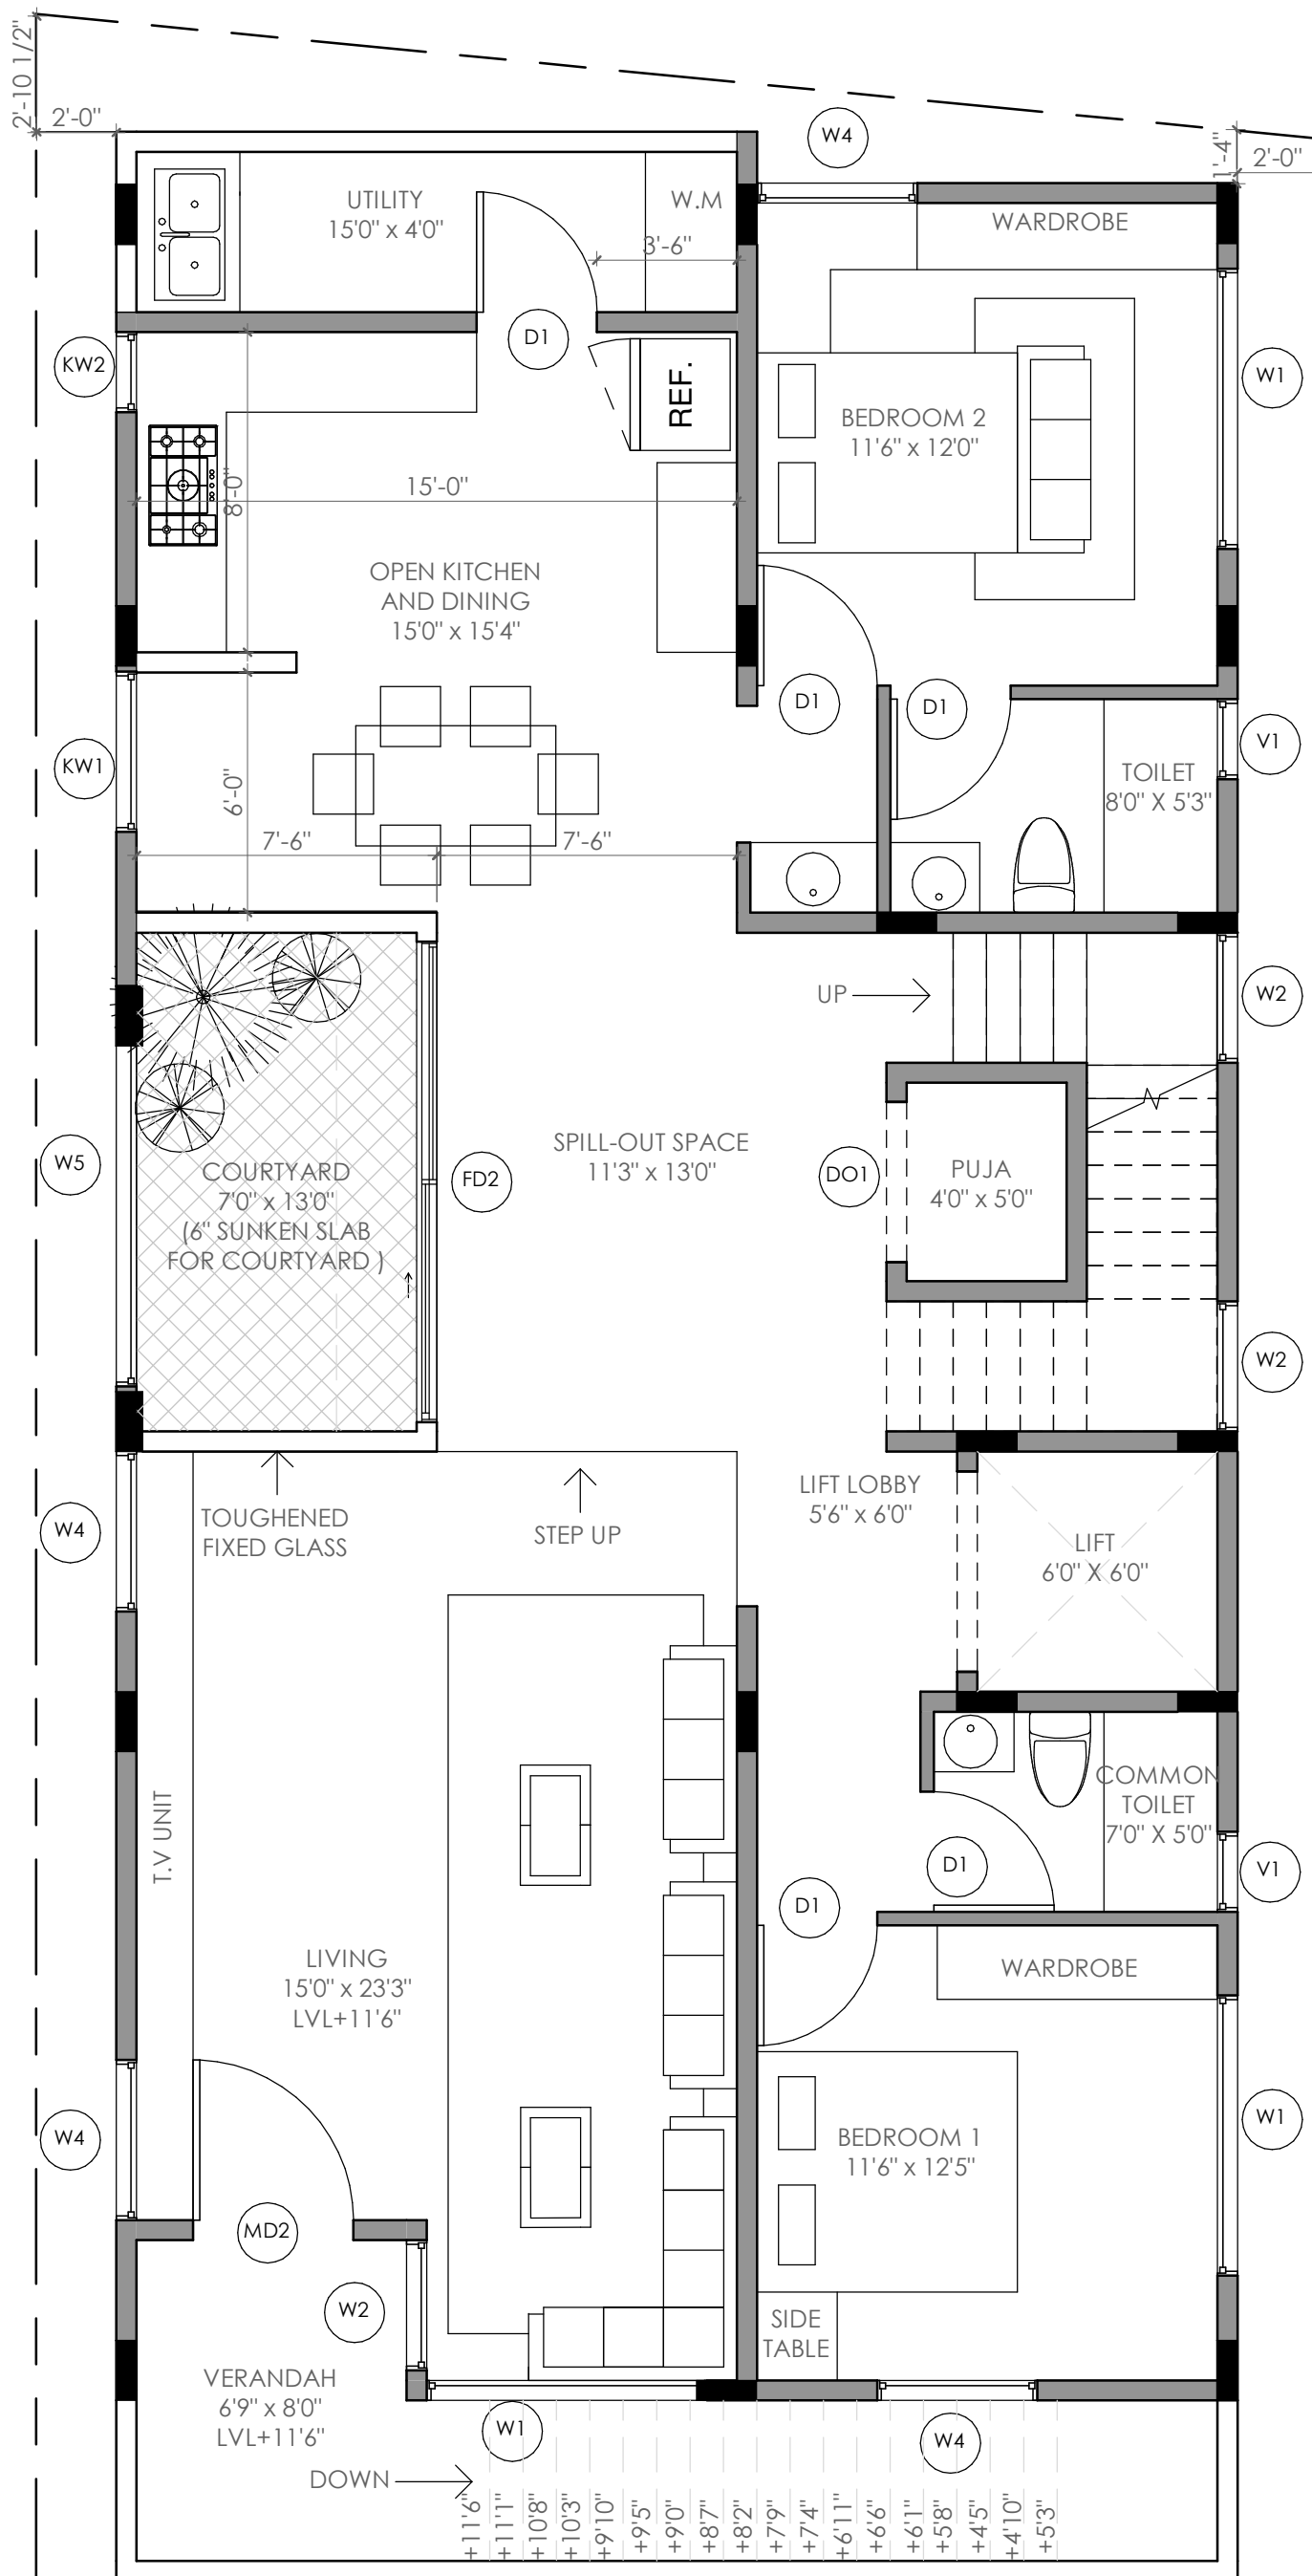

Schedule of Door

	Dimensions Width x Height	
MD2	4'0" X 8'0"	1
D1	3'0" X 8'0"	5
DO1	4'0" X 8'0"	1
FD2	12'0" X 8'0"	1

Schedule of Window

	Dimensions Width x Height	
W1	7'0" X 5'0"	3
W2	3'3" X 5'0"	3
KW1	4'0" X 4'0"	1
W4	4'0" X 5'0"	4
W5	10'0" X 8'0"	1
KW2	2'0" X 4'0"	1

Schedule of Ventilator

	Dimensions Width x Height	
V1	2'0" X 2'0"	2

AREA STATEMENT
 Built-up Area = 1474.34sqft
 (Including
 Courtyard Area = 97.18sqft)
 Verandah Area = 69.04sqft
 Utility Area = 69.75sqft

Brick & Bolt

ClayWorks CBD, Shoba Alexander
 plaza, Ashok Nagar, Bangalore
 560001.

NOTES:
 -All dimensions are in
 feet and inches.
 -Drawings to be read
 & not measured.

**Details will supercede
 all drawings.**

Project
**Residence for Mr
 Naveen Raju**


Project No.
 CRN77841


Drg. No.
 A102

Date
 26/10/2021

Drawing Title
 First Floor Plan

Scale
 1" = 5'-0"

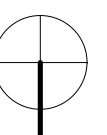

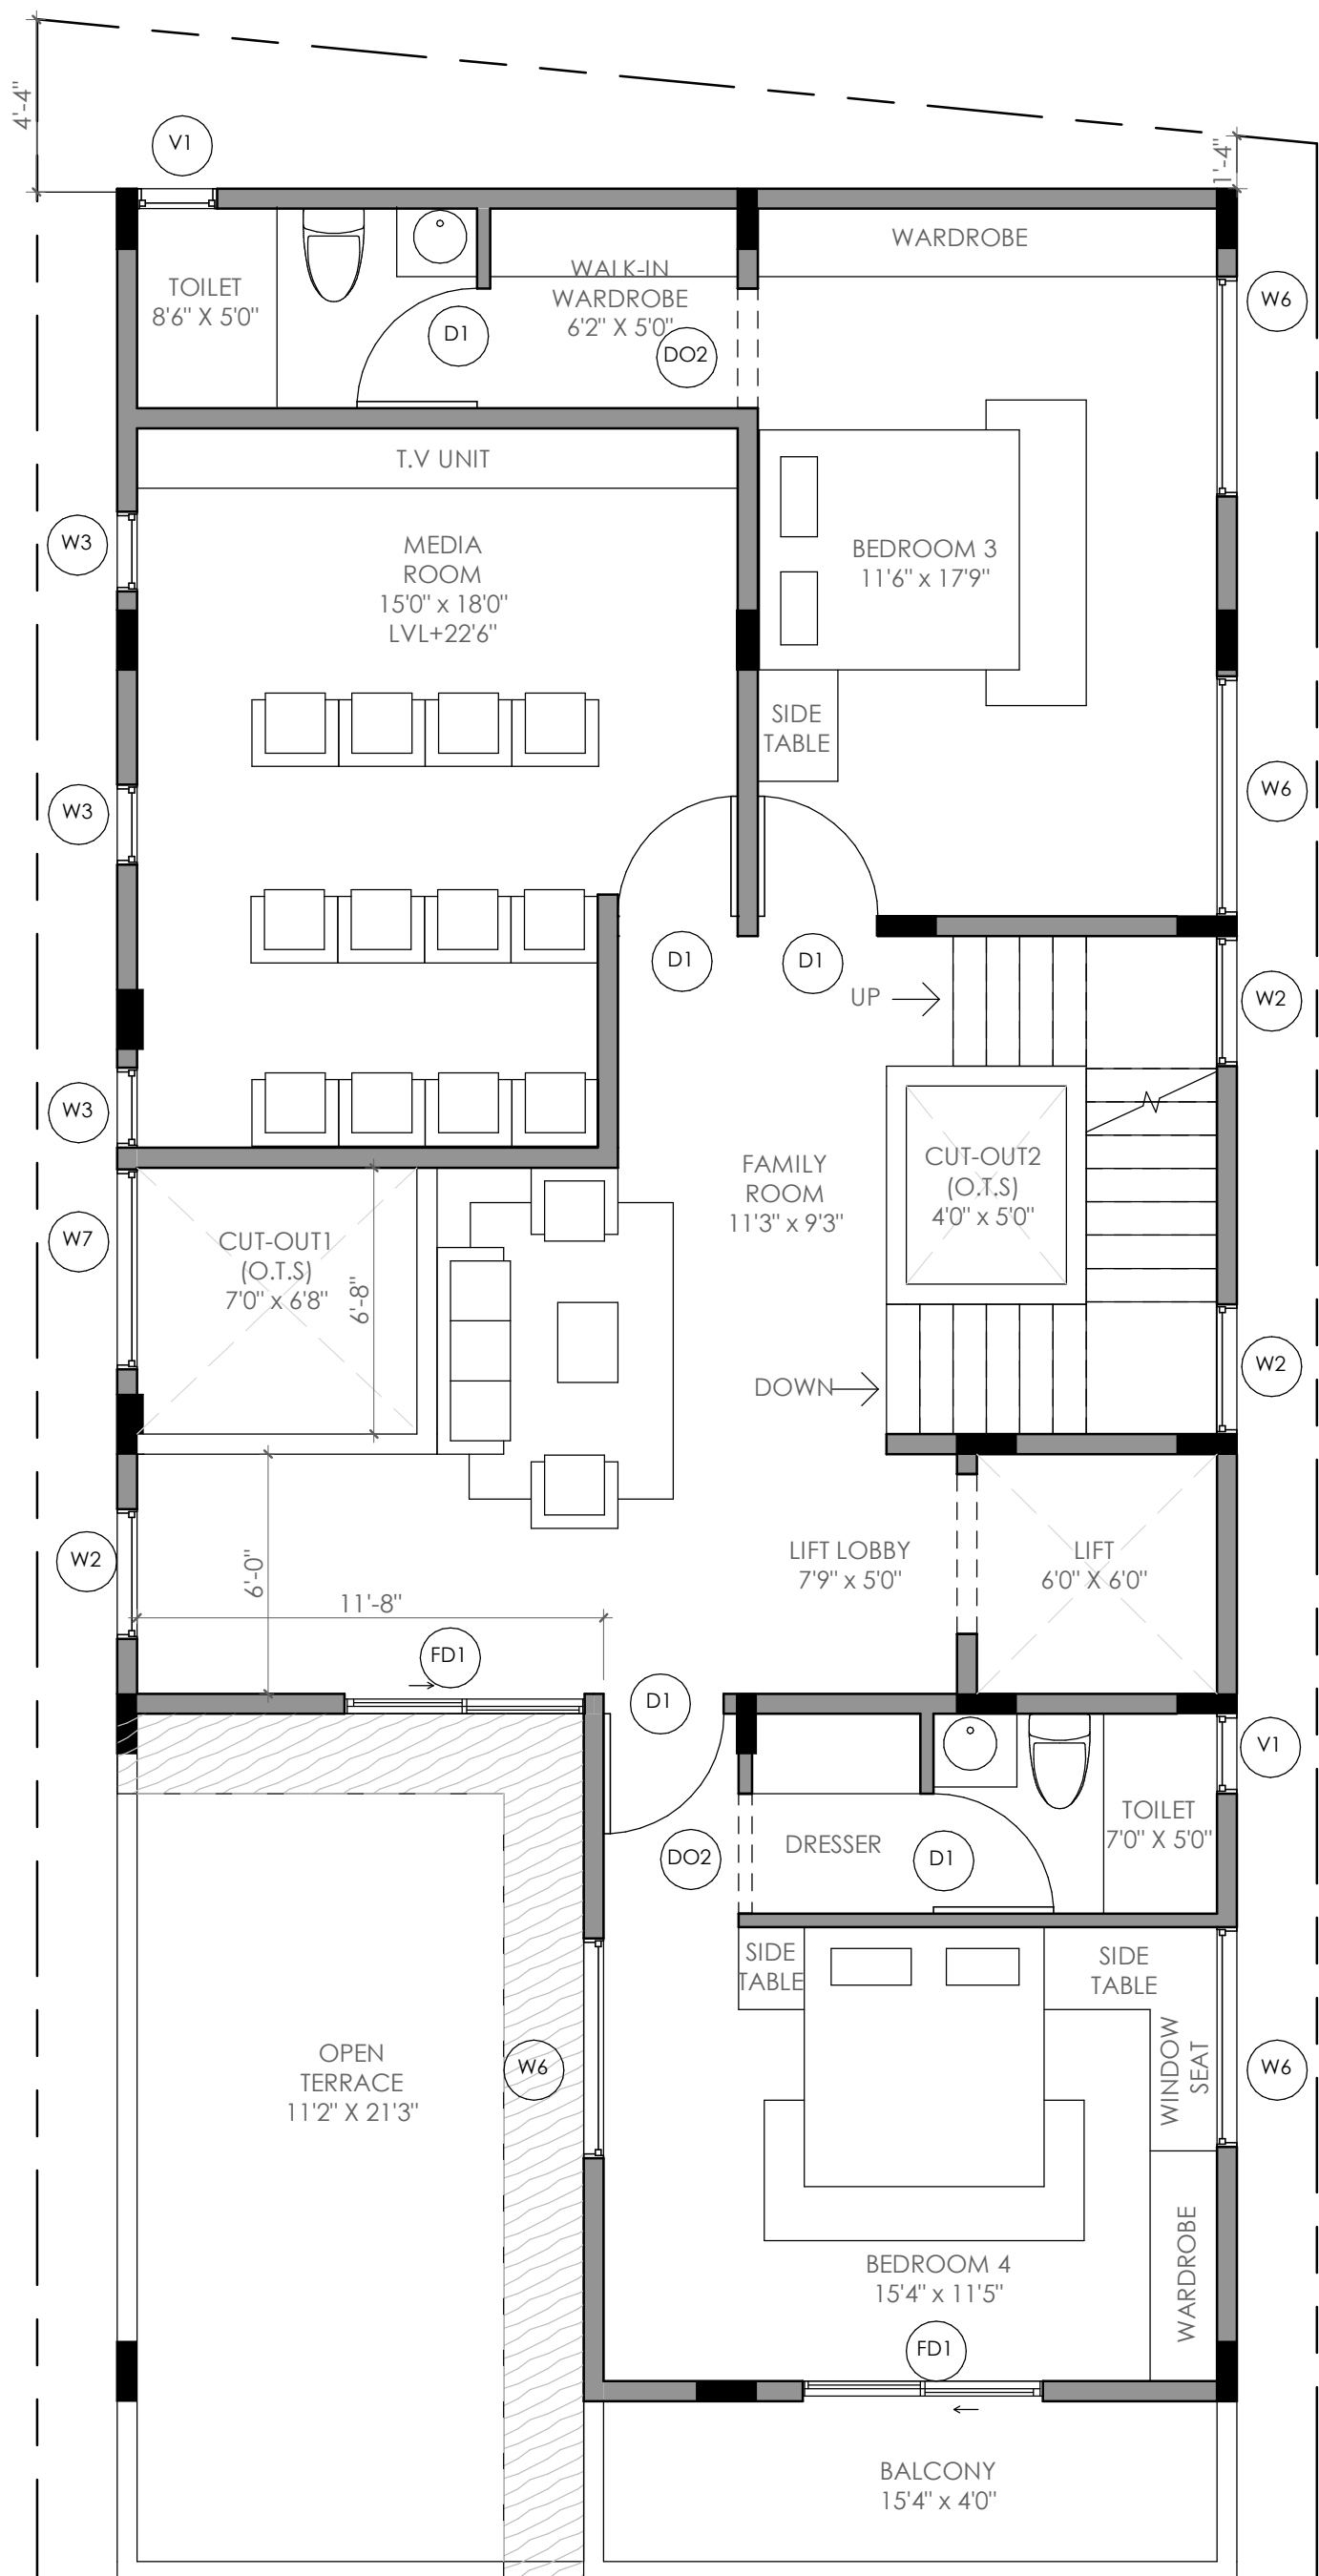

Schedule of Door

	Dimensions Width x Height	
D1	3'0" X 8'0"	6
DO2	2'6" X 8'0"	2
FD1	6'0" X 8'0"	2

Schedule of Window

	Dimensions Width x Height	
W6	5'6" X 5'0"	4
W3	2'0" X 5'0"	3
W7	5'0" X 8'0"	1
W2	3'3" X 5'0"	3

Schedule of Ventilator

	Dimensions Width x Height	
V1	2'0" X 2'0"	2

AREA STATEMENT
 Built-up Area = 1350.72sqft
 (Including
 Cut-out 1 Area = 69.83sqft
 Cut-out 2 Area = 29.79sqft)
 Balcony Area = 73.67sqft
 Slab extension
 Area = 62.75sqft

Brick & Bolt

ClayWorks CBD, Shoba Alexander plaza, Ashok Nagar, Bangalore 560001.

NOTES:
 -All dimensions are in feet and inches.
 -Drawings to be read & not measured.
Details will supercede all drawings.

Project
Residence for Mr Naveen Raju


Project No.
 CRN77841


Drg. No.
 A104

Date
 26/10/2021

Drawing Title
 Second Floor Plan

Scale
 1" = 5'-0"

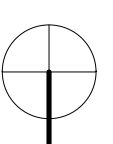

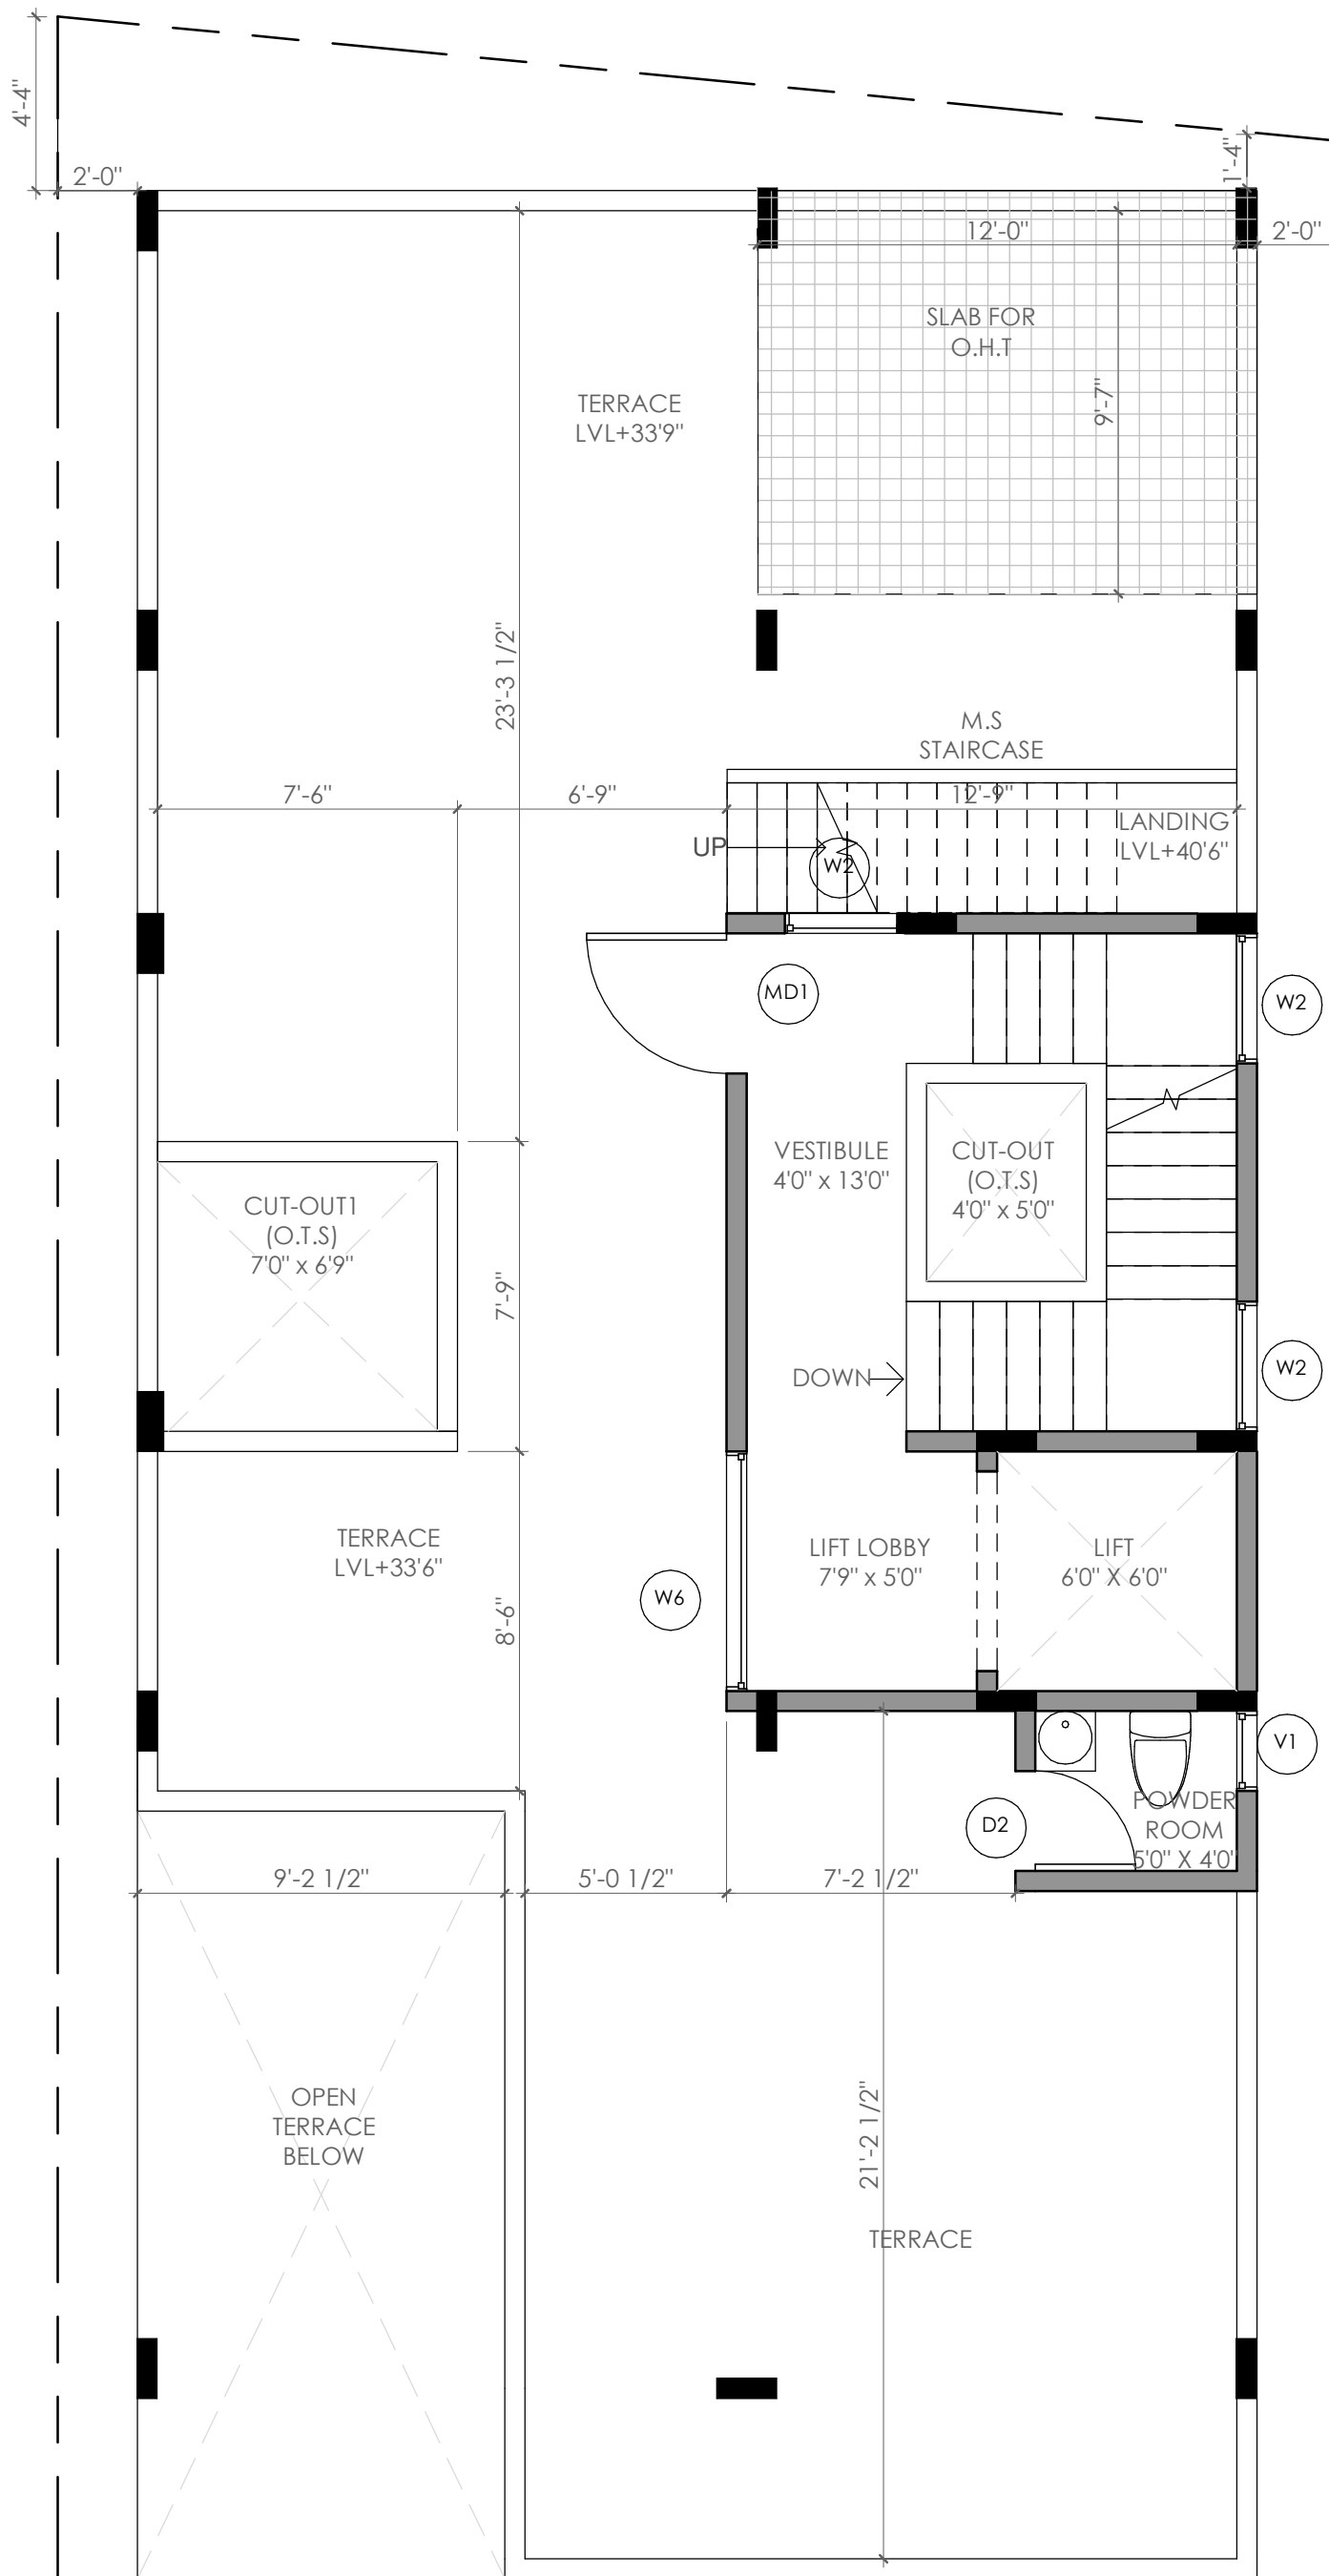

STAIRCASE HEADROOM
HEIGHT=8'0"
(LIFT MECHANICAL ROOM 7'0"
ABOVE HEADROOM)

Schedule of Door

	Dimensions Width x Height	
MD1	3'6" X 8'0"	1
D2	2'6" X 8'0"	1

Schedule of Window

	Dimensions Width x Height	
W6	5'6" X 5'0"	1
W2	3'3" X 5'0"	3

Schedule of Ventilator

	Dimensions Width x Height	
V1	2'0" X 2'0"	1

AREA STATEMENT
Headroom Area =291.94sqft
(Including
cut-out 2 Area = 29.79sqft)
M.S Staircase Area=47.78sqft
O.T.H slab Area=125.96sqft

Brick & Bolt
ClayWorks CBD, Shoba Alexander
plaza, Ashok Nagar, Bangalore
560001.

NOTES:
-All dimensions are in
feet and inches.
-Drawings to be read
& not measured.
**Details will supercede
all drawings.**

Project
**Residence for Mr
Naveen Raju**

Project No.
CRN77841
Drg. No.
A105
Date
26/10/2021
Drawing Title
Terrace Floor Plan
Scale
1" = 5'-0"

