
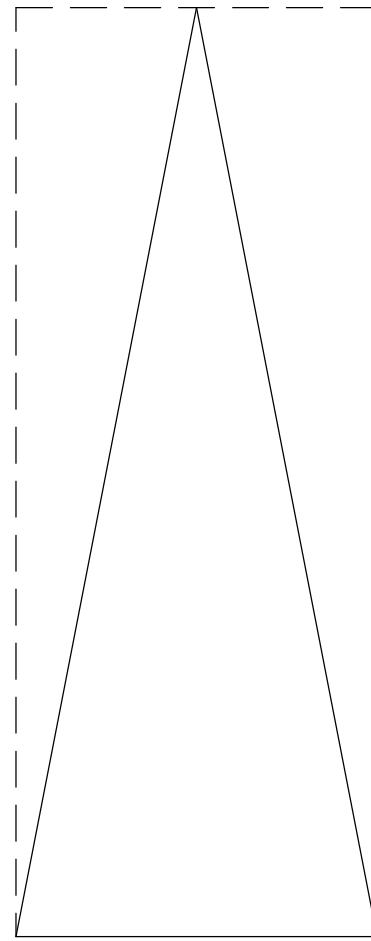




29'-11"

40'-2"


40'-7 1/2"

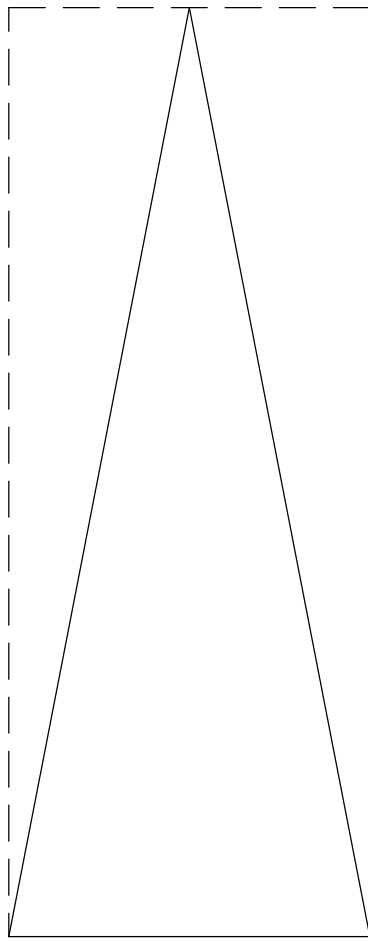



PARKING

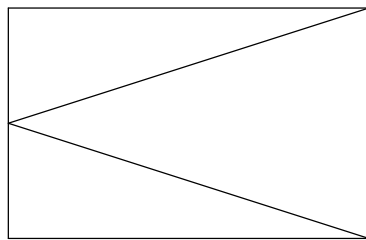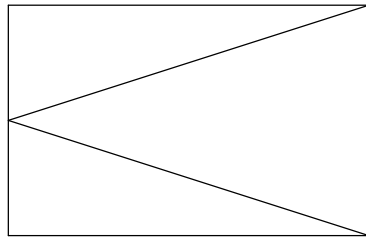

14'-2"

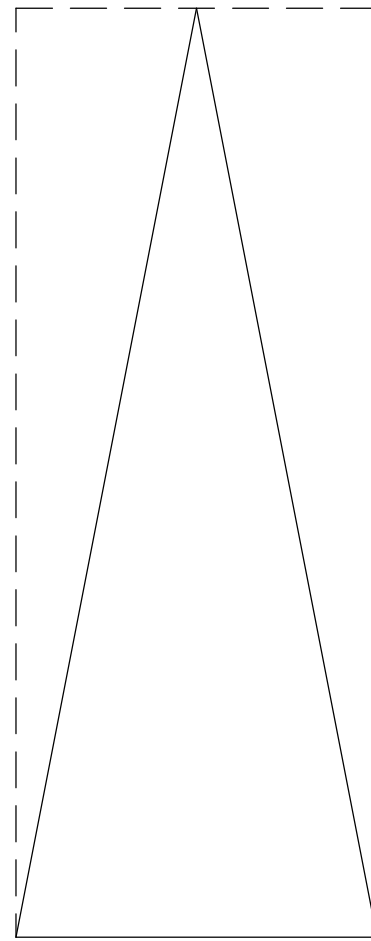

15'-5"

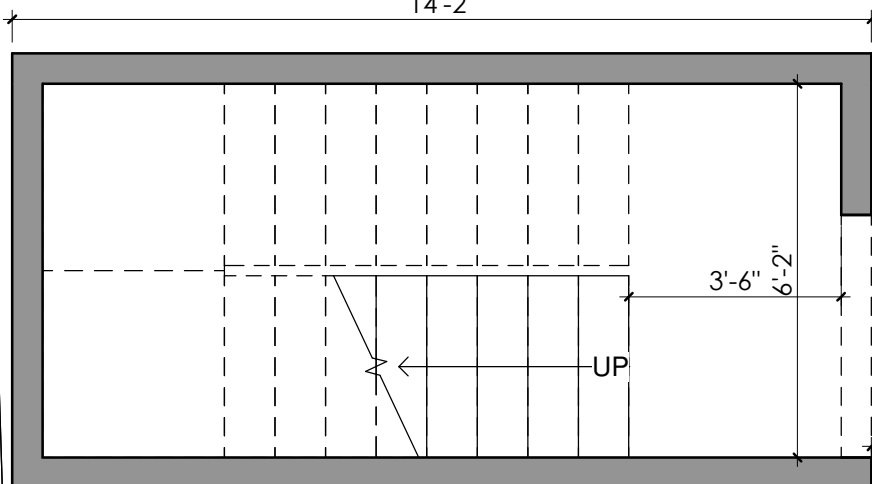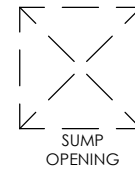

ROAD

AREA STATEMENT
Built-up - 101.5 sqft
Parking - 1066.9 sqft

Brick & Bolt

Clayworks, 16/2, 2nd Floor, Shoba Alexander Plaza, Commissariat Road, Ashok Nagar, Bengaluru, Karnataka 560025

NOTES:
-All dimensions are in feet and inches.
-Drawings to be read & not measured.

Details will supercede all drawings.

Project
Residence for Mr Vishnu Bhat


Project No.
CRN24700


Drg. No.
A101

Date
28/10/2021

Drawing Title
Ground Floor Plan

Scale
1" = 3'-0"

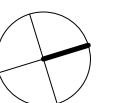

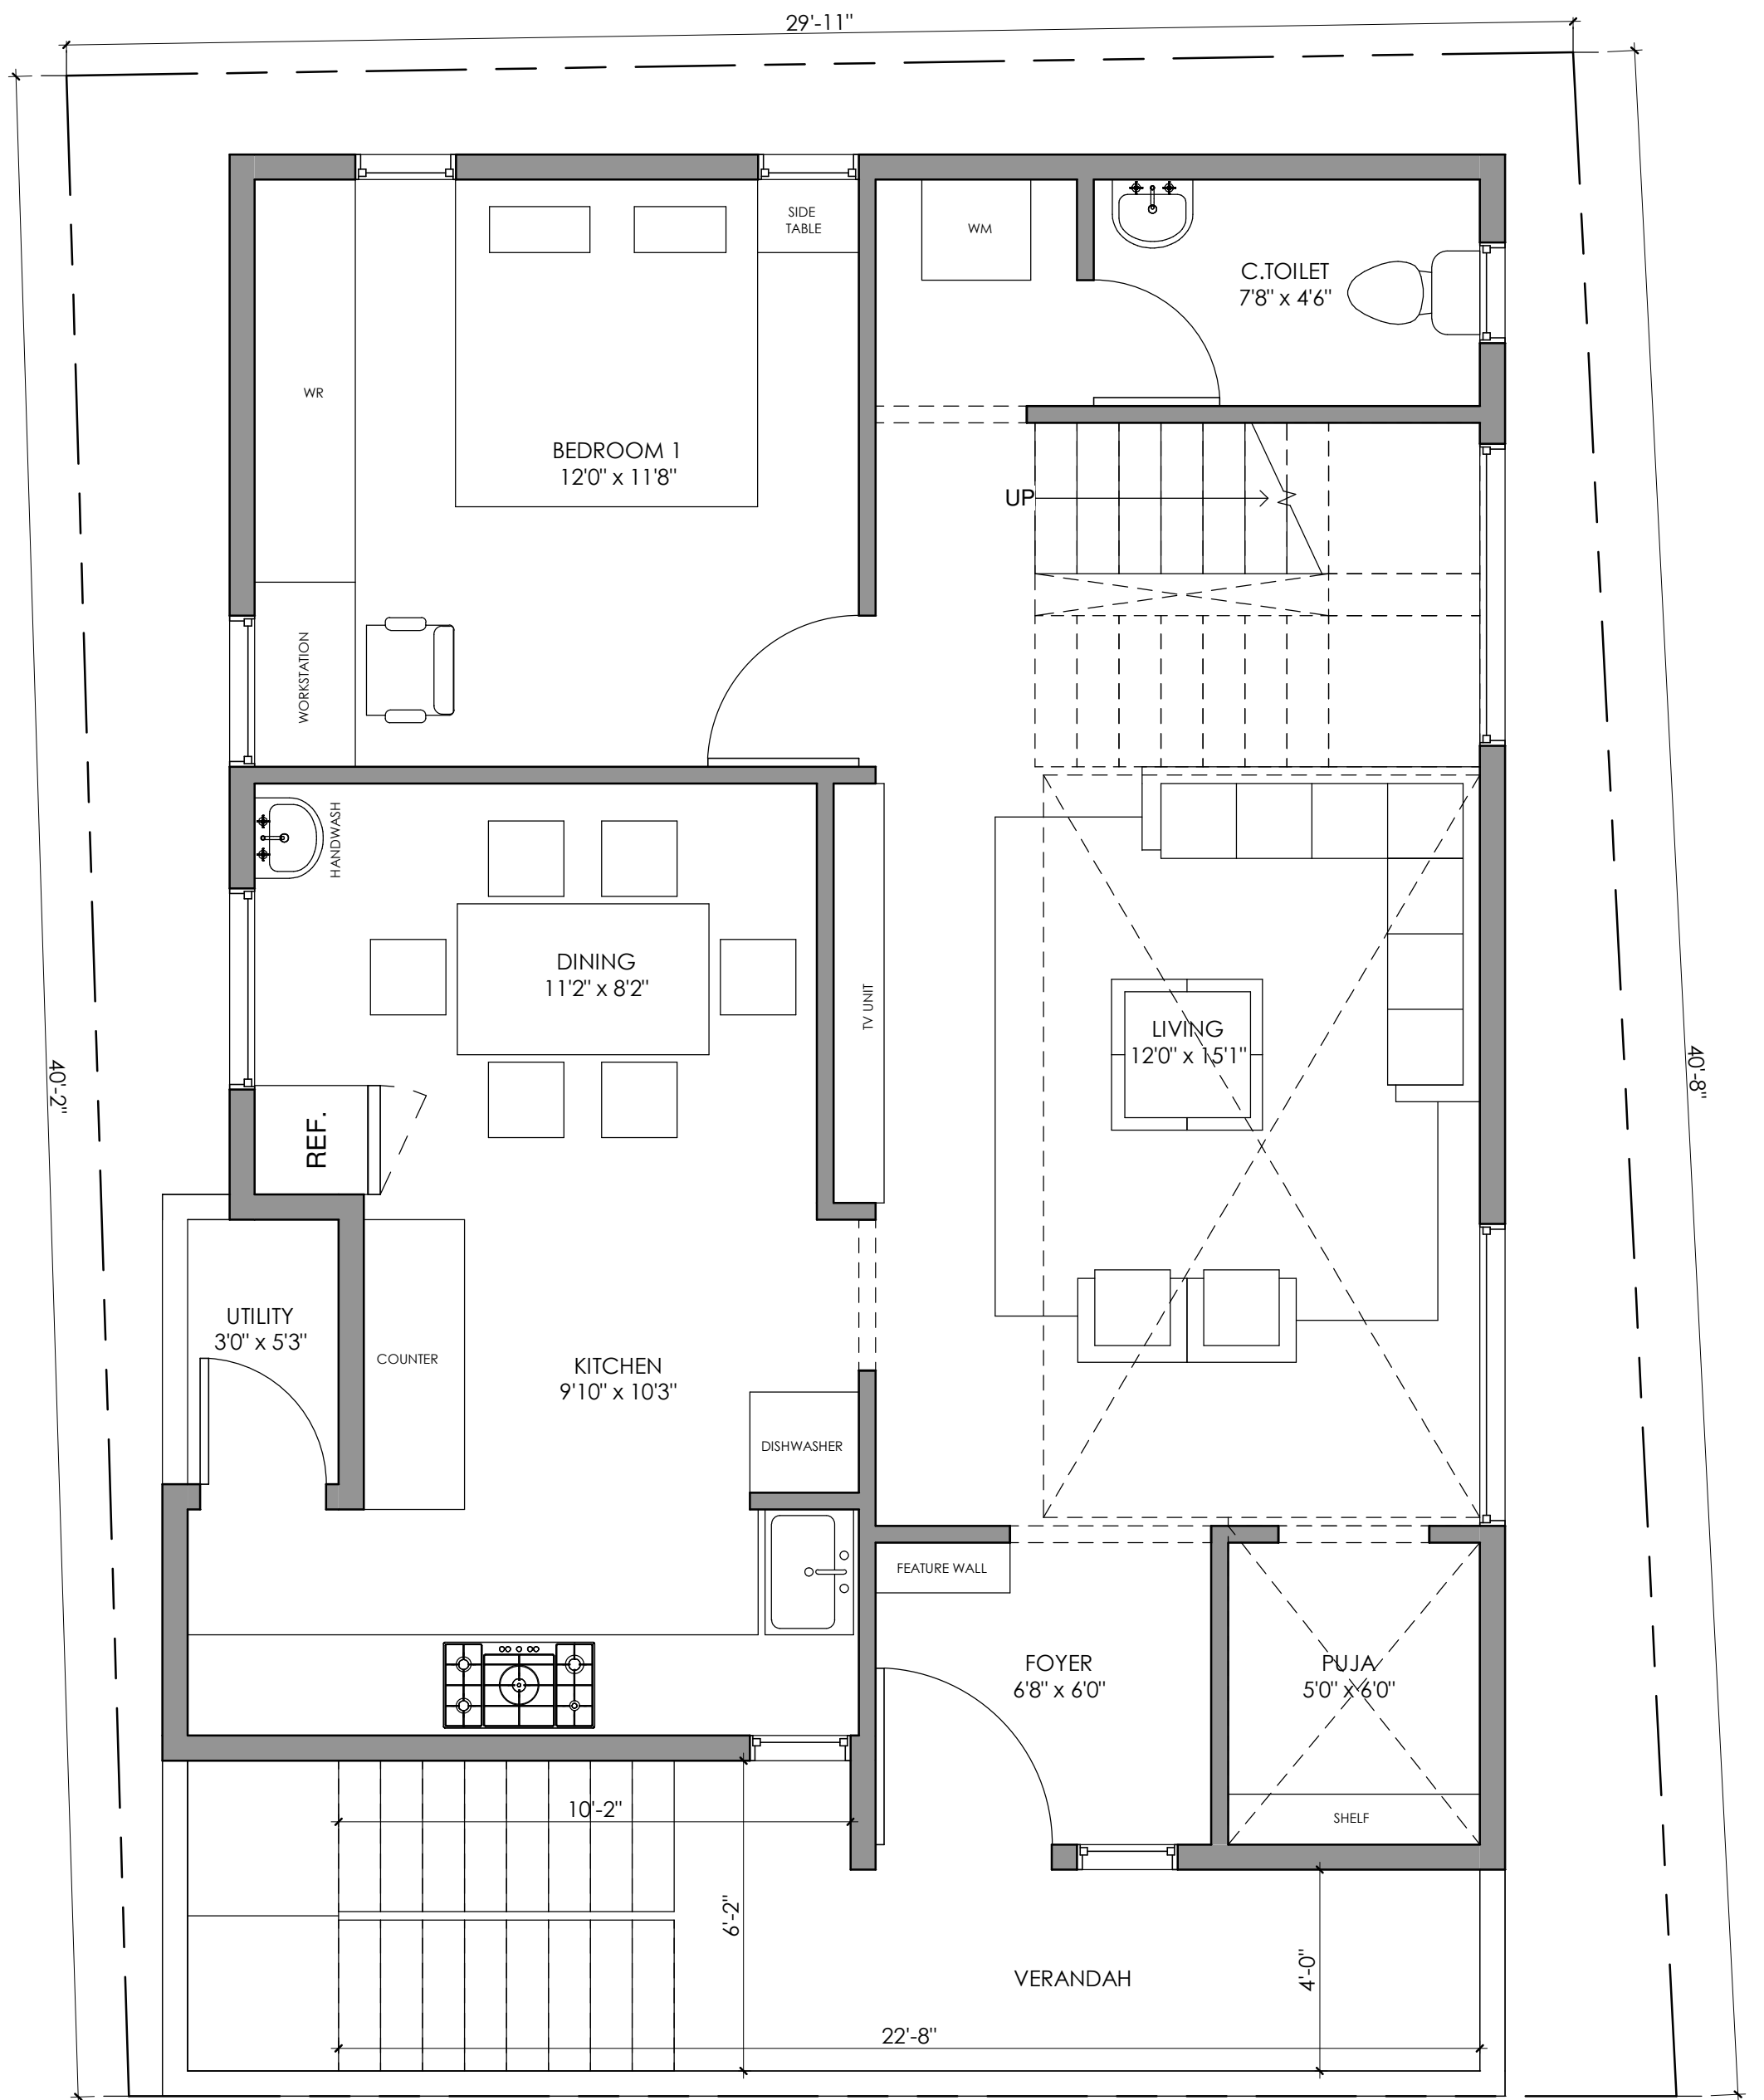

AREA STATEMENT
 Built-up - 900.4 sqft
 Utility - 19.0 sqft
 Verandah - 81.8 sqft

Brick & Bolt

Clayworks, 16/2, 2nd Floor, Shoba Alexander Plaza, Commissariat Road, Ashok Nagar, Bengaluru, Karnataka 560025

NOTES:
 -All dimensions are in feet and inches.
 -Drawings to be read & not measured.

Details will supercede all drawings.

Project
Residence for Mr Vishnu Bhat


Project No.
 CRN24700


Drg. No.
 A102

Date
 28/10/2021

Drawing Title
 First Floor Plan

Scale
 1 : 38

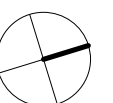

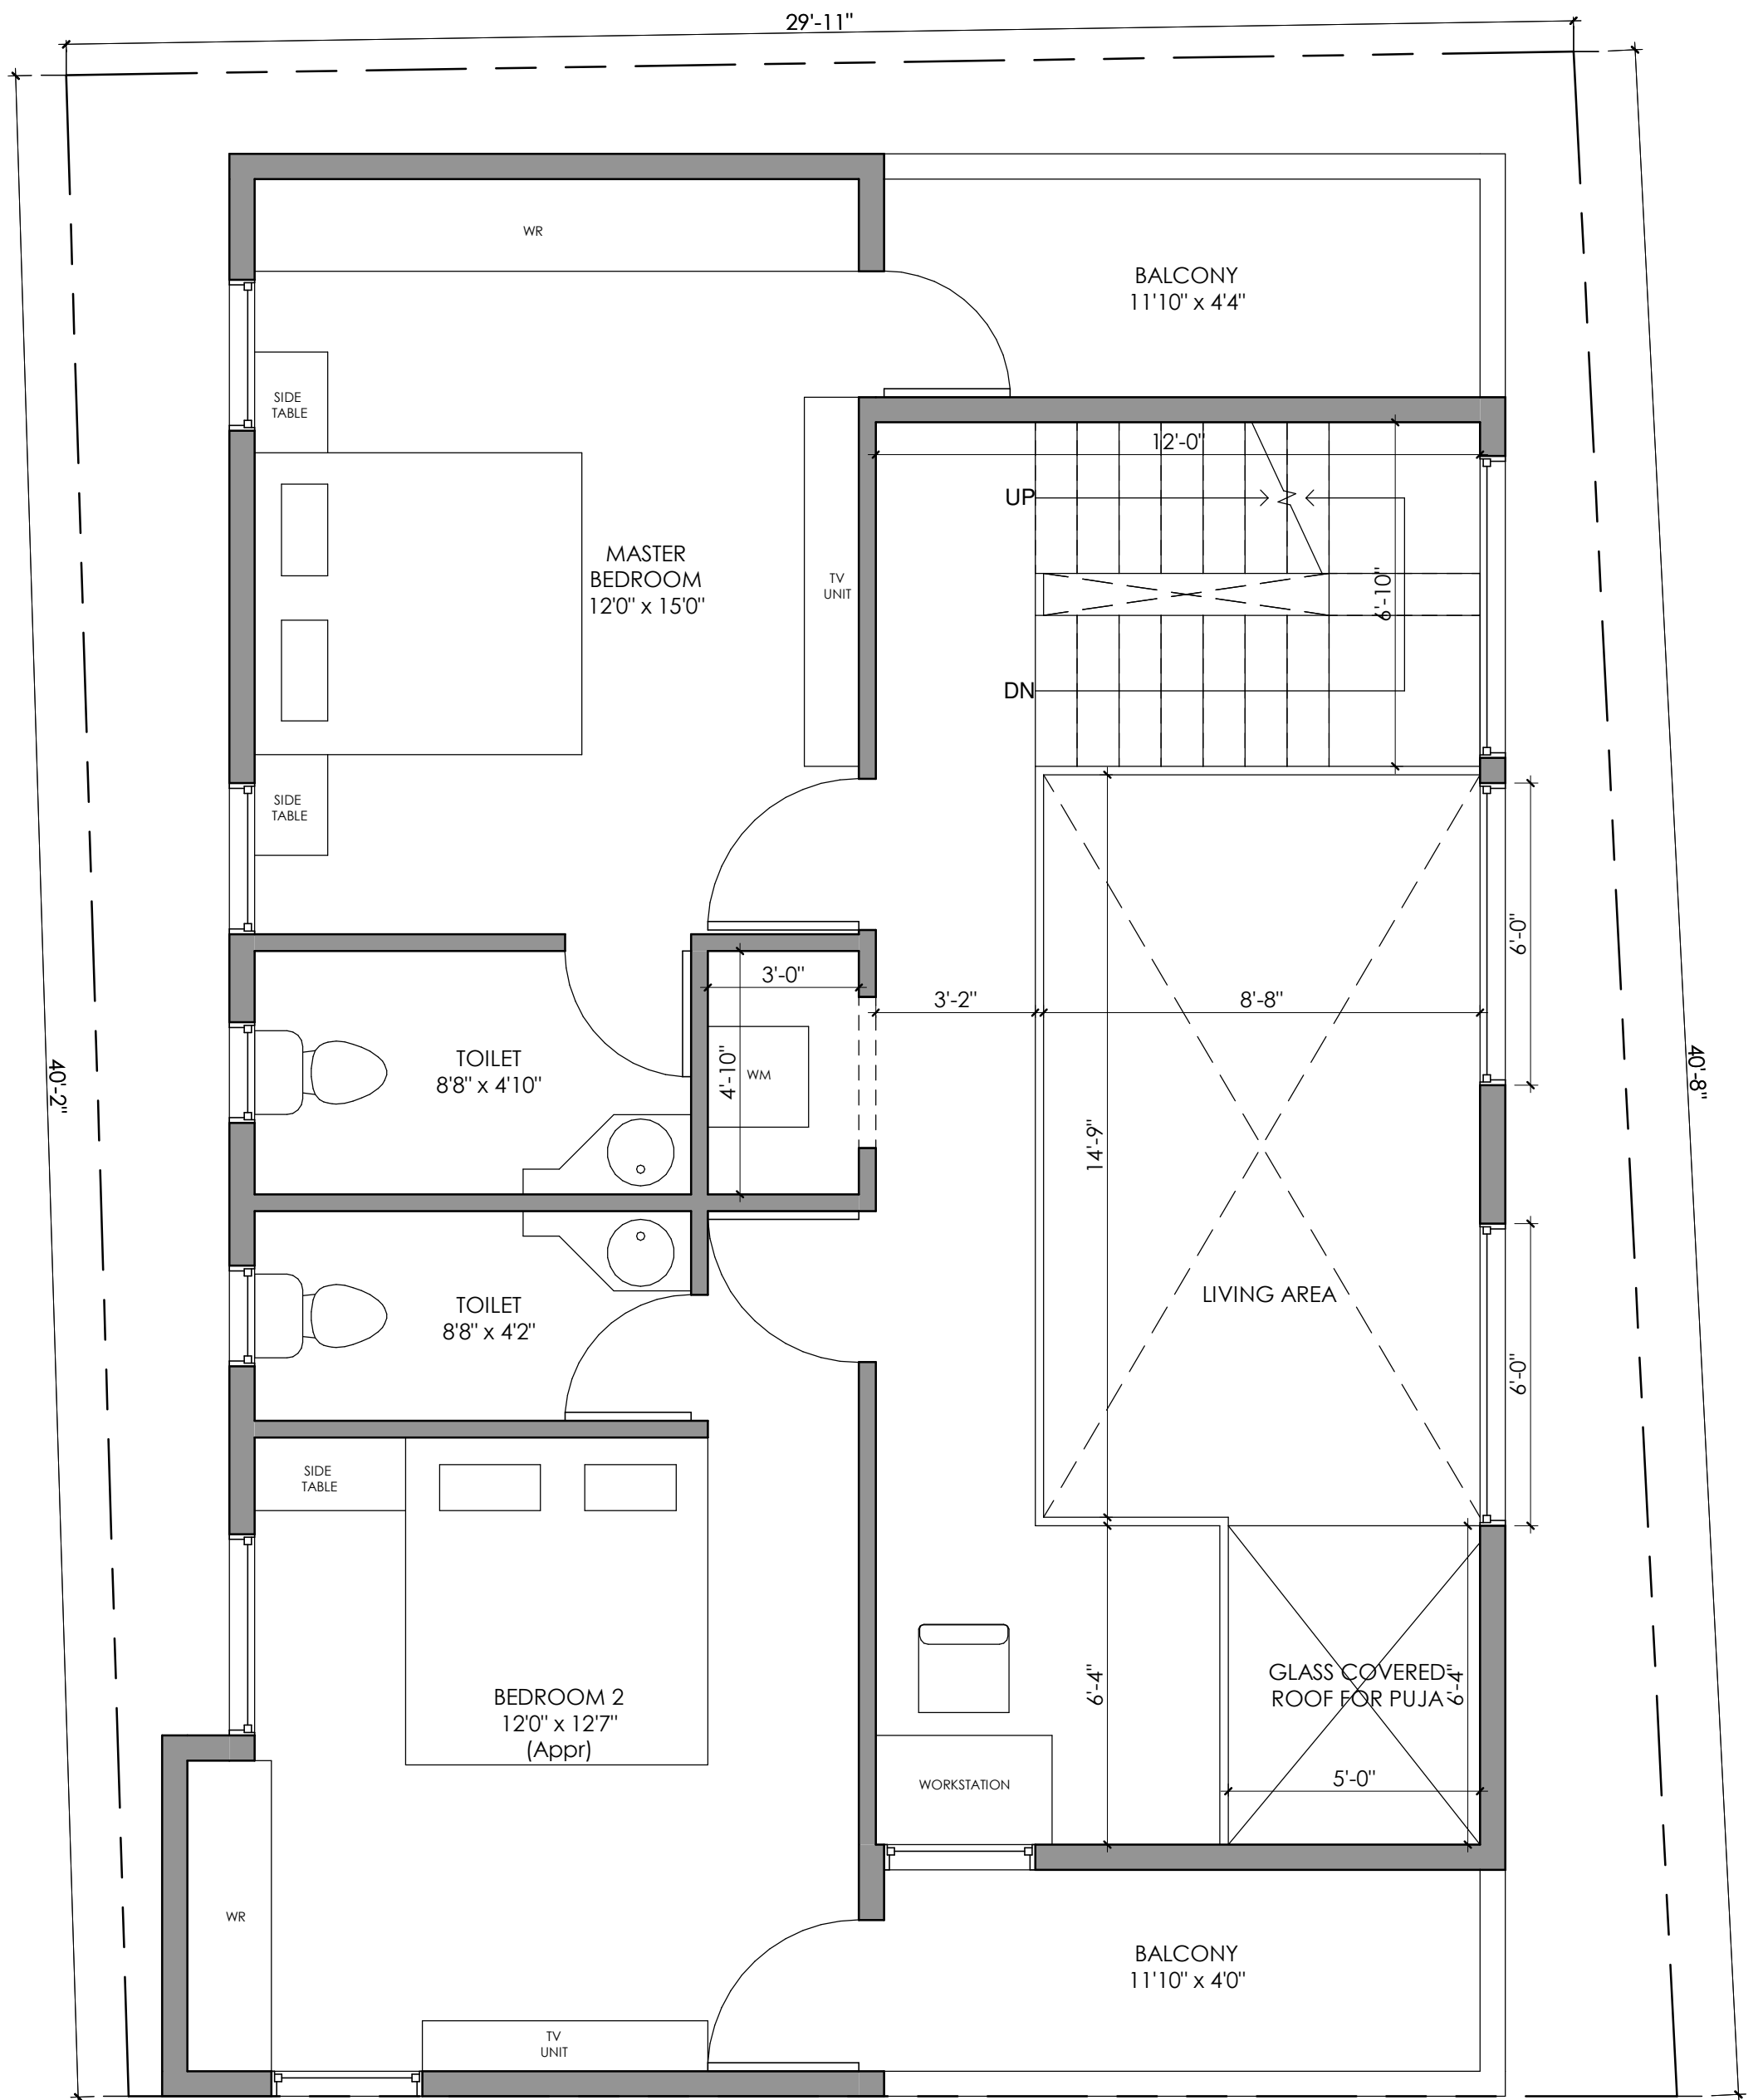

AREA STATEMENT
 Built-up - 744.0 sqft
 Balcony - 115.1 sqft
 Cutout - 127.8 sqft

Brick & Bolt

Clayworks, 16/2, 2nd Floor, Shoba Alexander Plaza, Commissariat Road, Ashok Nagar, Bengaluru, Karnataka 560025

NOTES:
 -All dimensions are in feet and inches.
 -Drawings to be read & not measured.

Details will supercede all drawings.

Project
Residence for Mr Vishnu Bhat


Project No.
 CRN24700


Drg. No.
 A103

Date
 28/10/2021

Drawing Title
 Second Floor Plan

Scale
 1:40

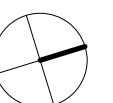

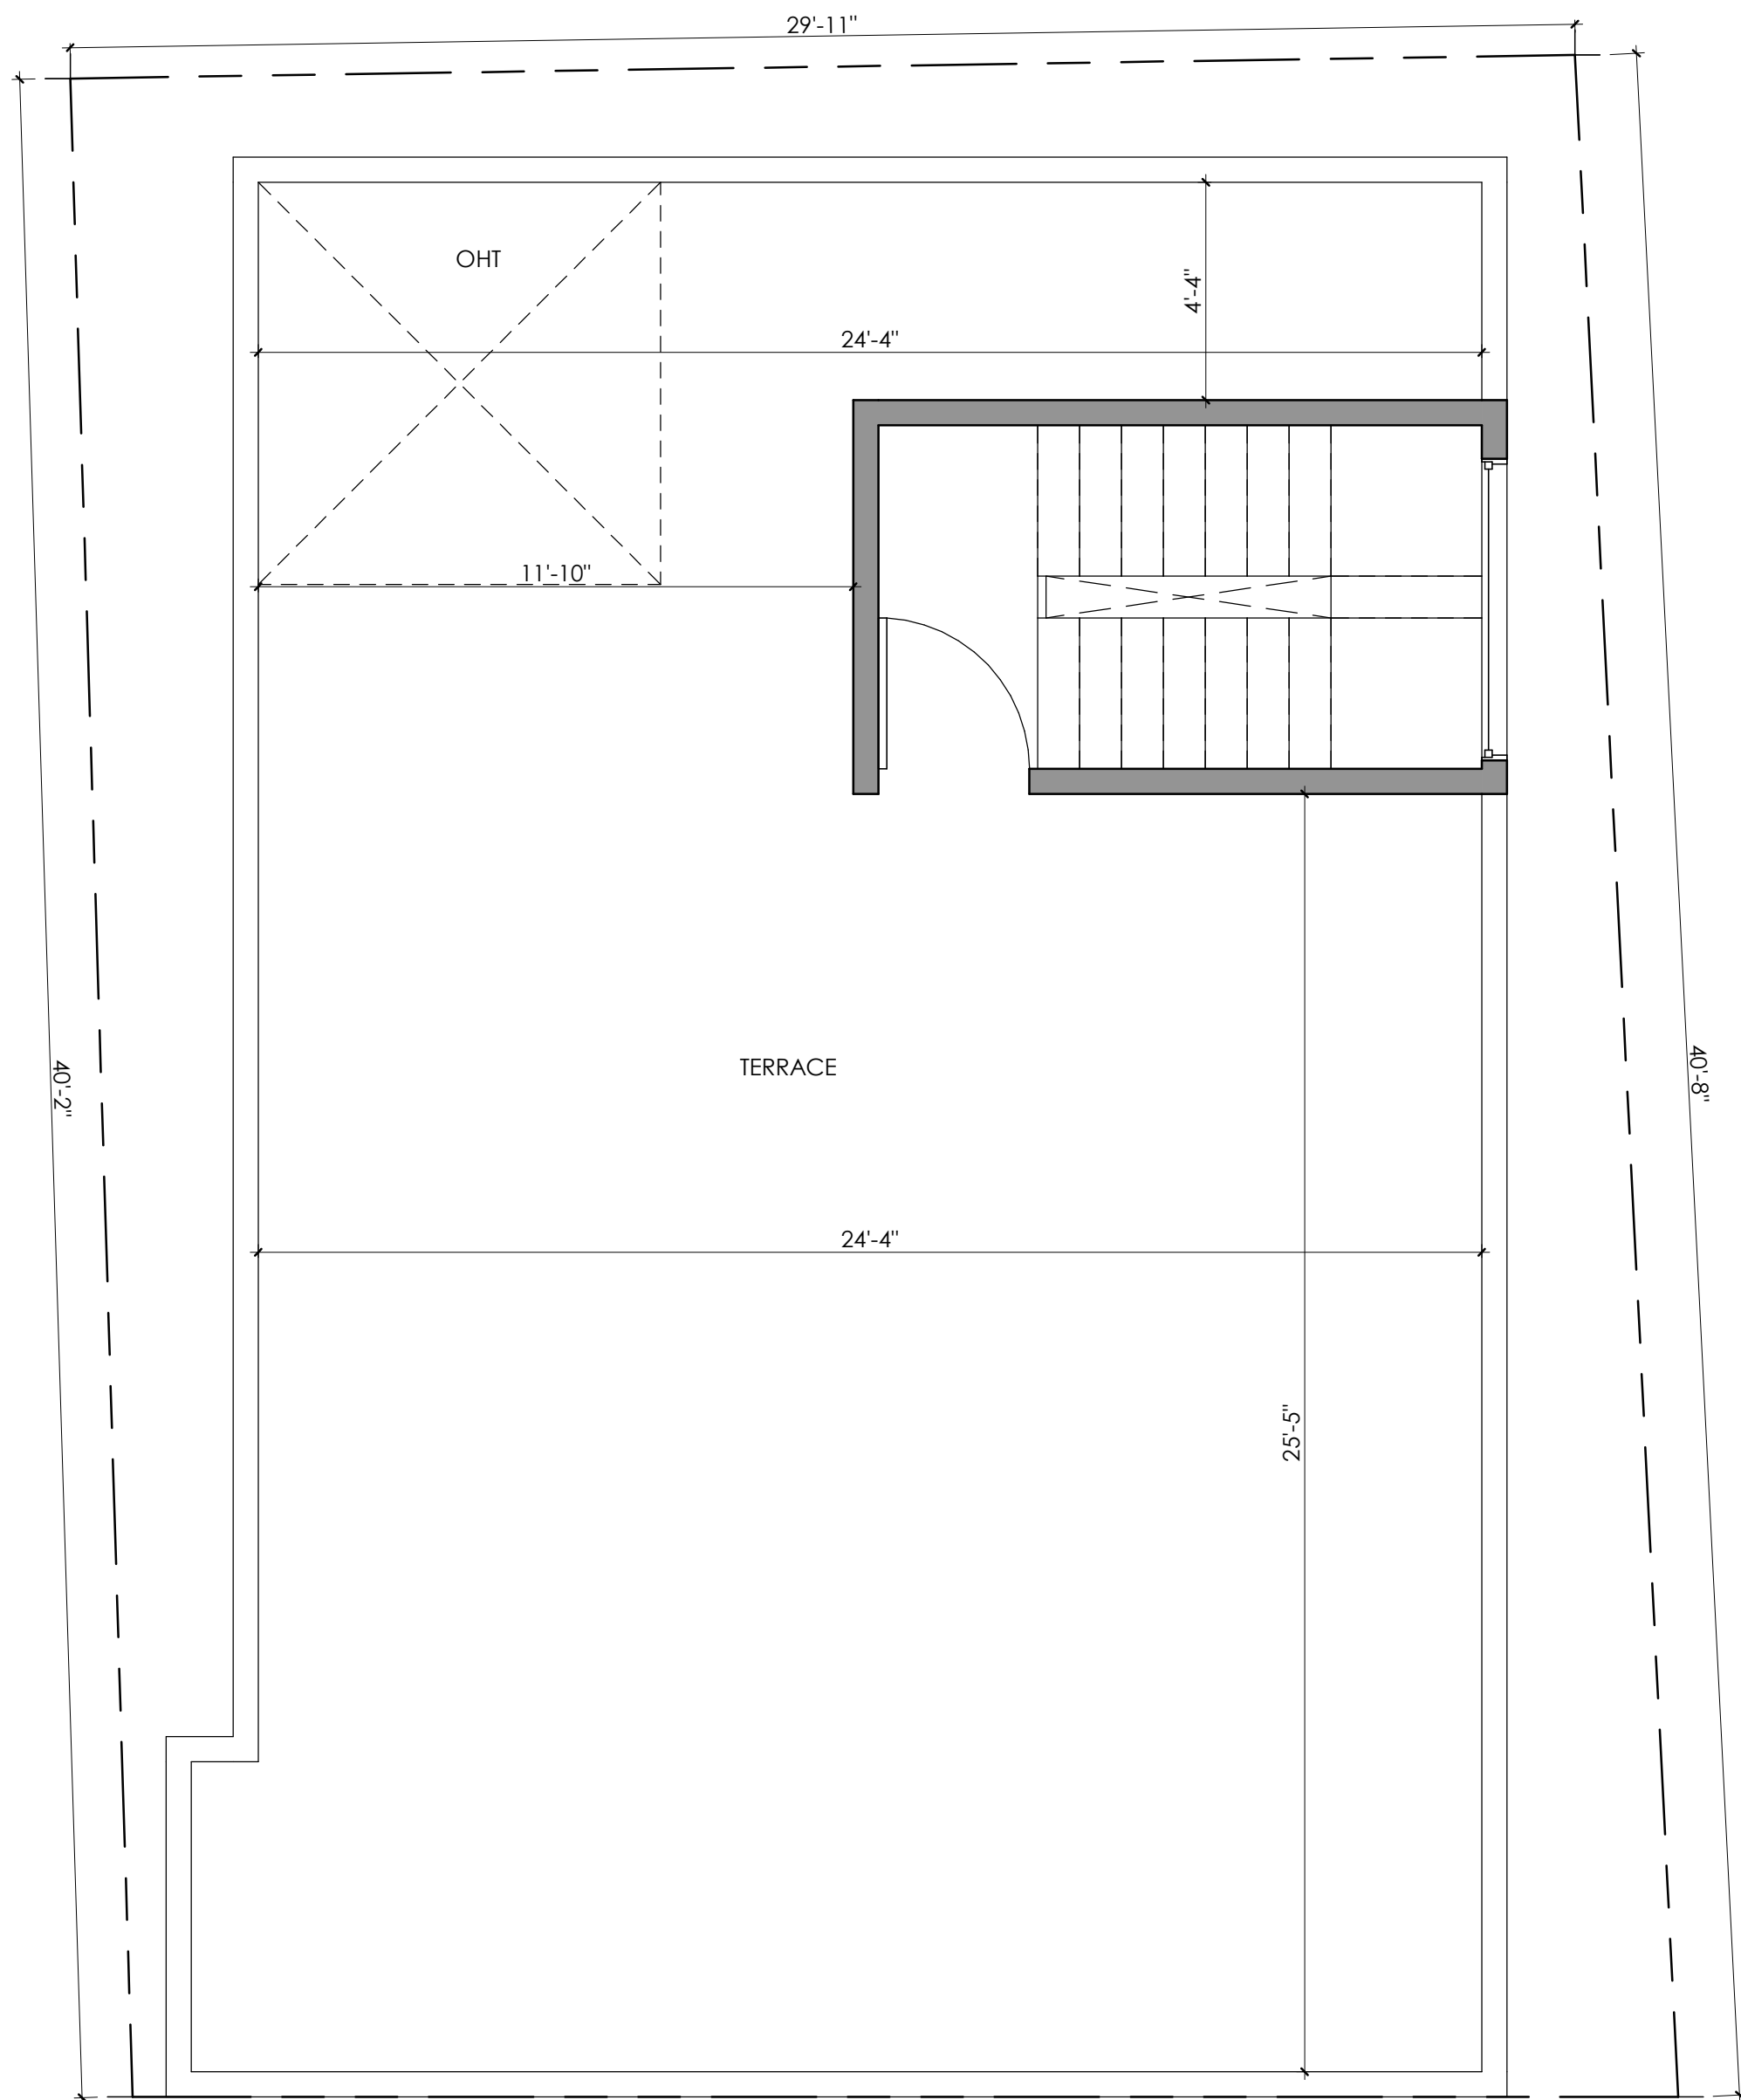

AREA STATEMENT
 Built-up - 101.8 sqft
 Terrace - 885.1 sqft

Brick & Bolt

Clayworks, 16/2, 2nd Floor, Shoba Alexander Plaza, Commissariat Road, Ashok Nagar, Bengaluru, Karnataka 560025

NOTES:
 -All dimensions are in feet and inches.
 -Drawings to be read & not measured.

Details will supercede all drawings.

Project
Residence for Mr Vishnu Bhat

Project No.
 CRN24700

Drg. No.
 A104

Date
 28/10/2021

Drawing Title
 Terrace Floor Plan

Scale
 1 : 40

