

Area Statement
 Built-Up Area = 365.75
 Parking = 216.11

Brick & Bolt
 ClayWorks CBD, Shoba Alexander
 Plaza , Ashok Nagar,
 Bengaluru, Karnataka 560025

NOTES:
 -All dimensions are in
 feet and inches.
 -Drawings to be read
 & not measured.
Details will supercede
 all drawings.

Project
**Residence for Mr
 Rudra
 Chandrakala**

Project No.
 CRN72730


Drg. No.
 A101

Date
 26/10/2021

Drawing Title
 Ground Floor Plan

Scale
 1" = 3'-0"



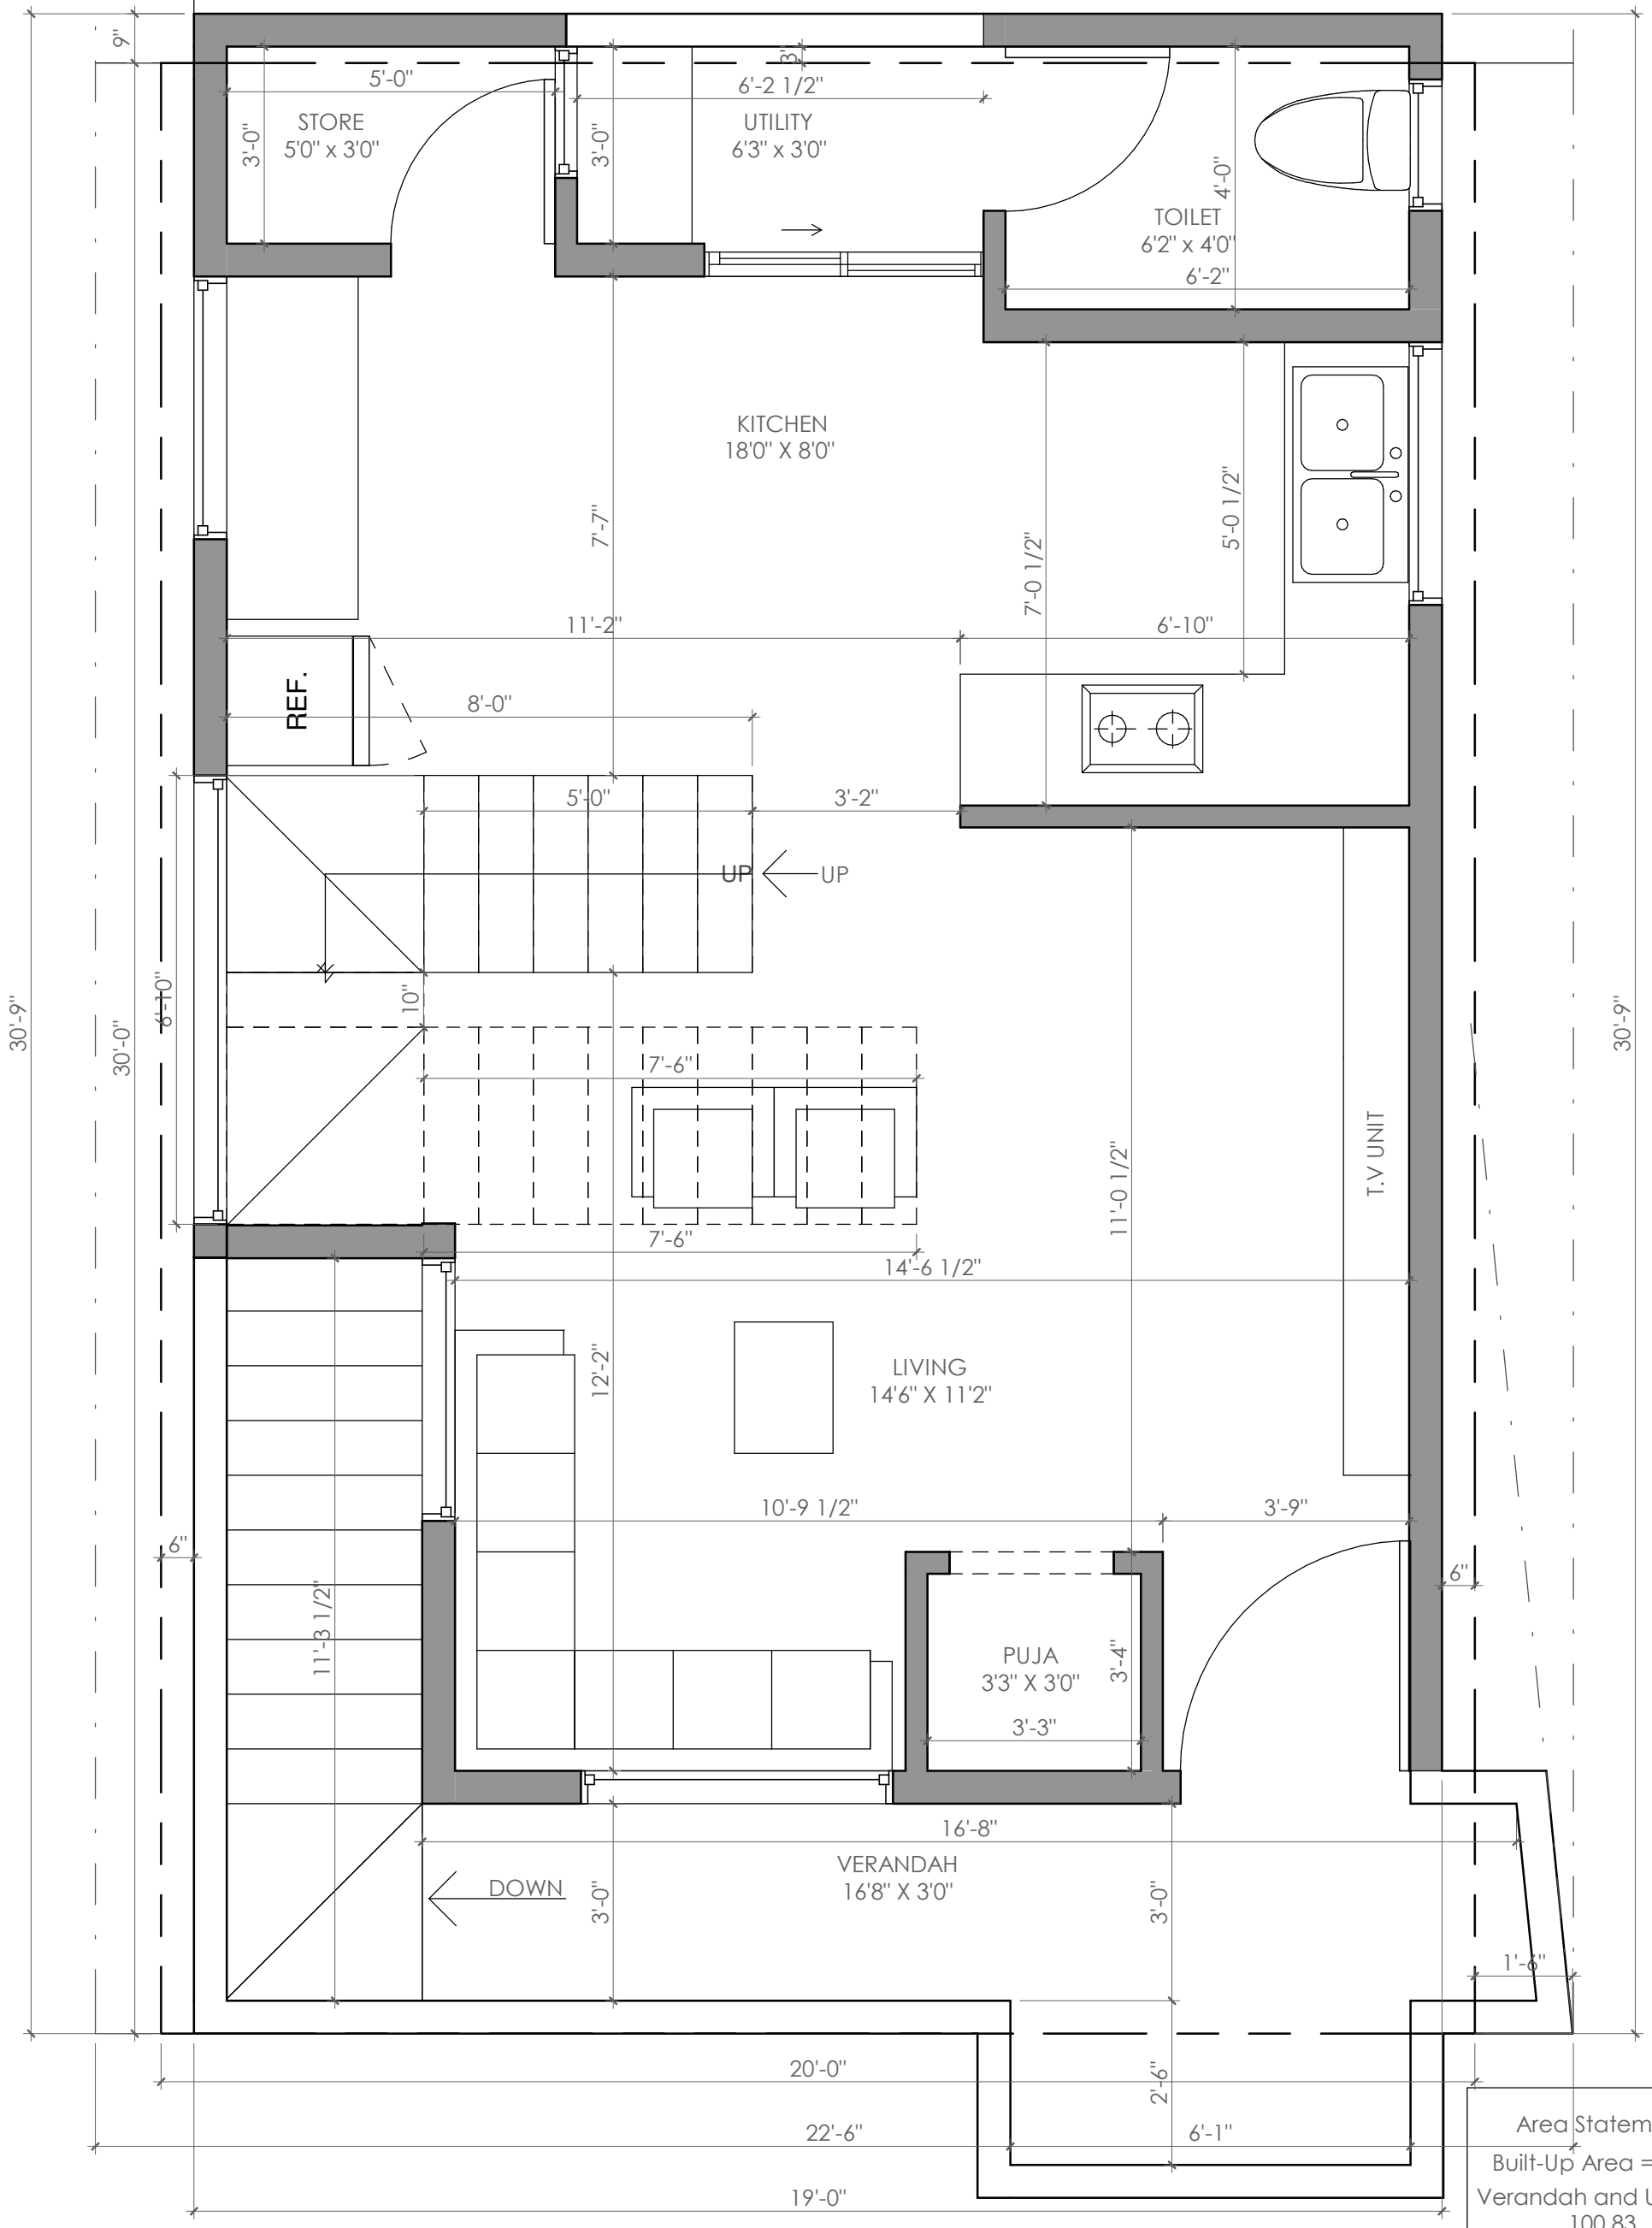

Area Statement
 Built-Up Area = 467.23
 Verandah and Utility = 100.83

Brick & Bolt
 ClayWorks CBD, Shoba Alexander
 Plaza , Ashok Nagar,
 Bengaluru, Karnataka 560025


NOTES:
 -All dimensions are in feet and inches.
 -Drawings to be read & not measured.
Details will supercede all drawings.


Project
Residence for Mr Rudra Chandrakala

Project No.
 CRN72730
 Drawing Title
 First Floor Plan

Drg. No.
 A102
 Scale
 1" = 3'

Date
 26/10/2021

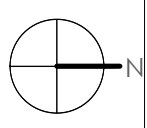

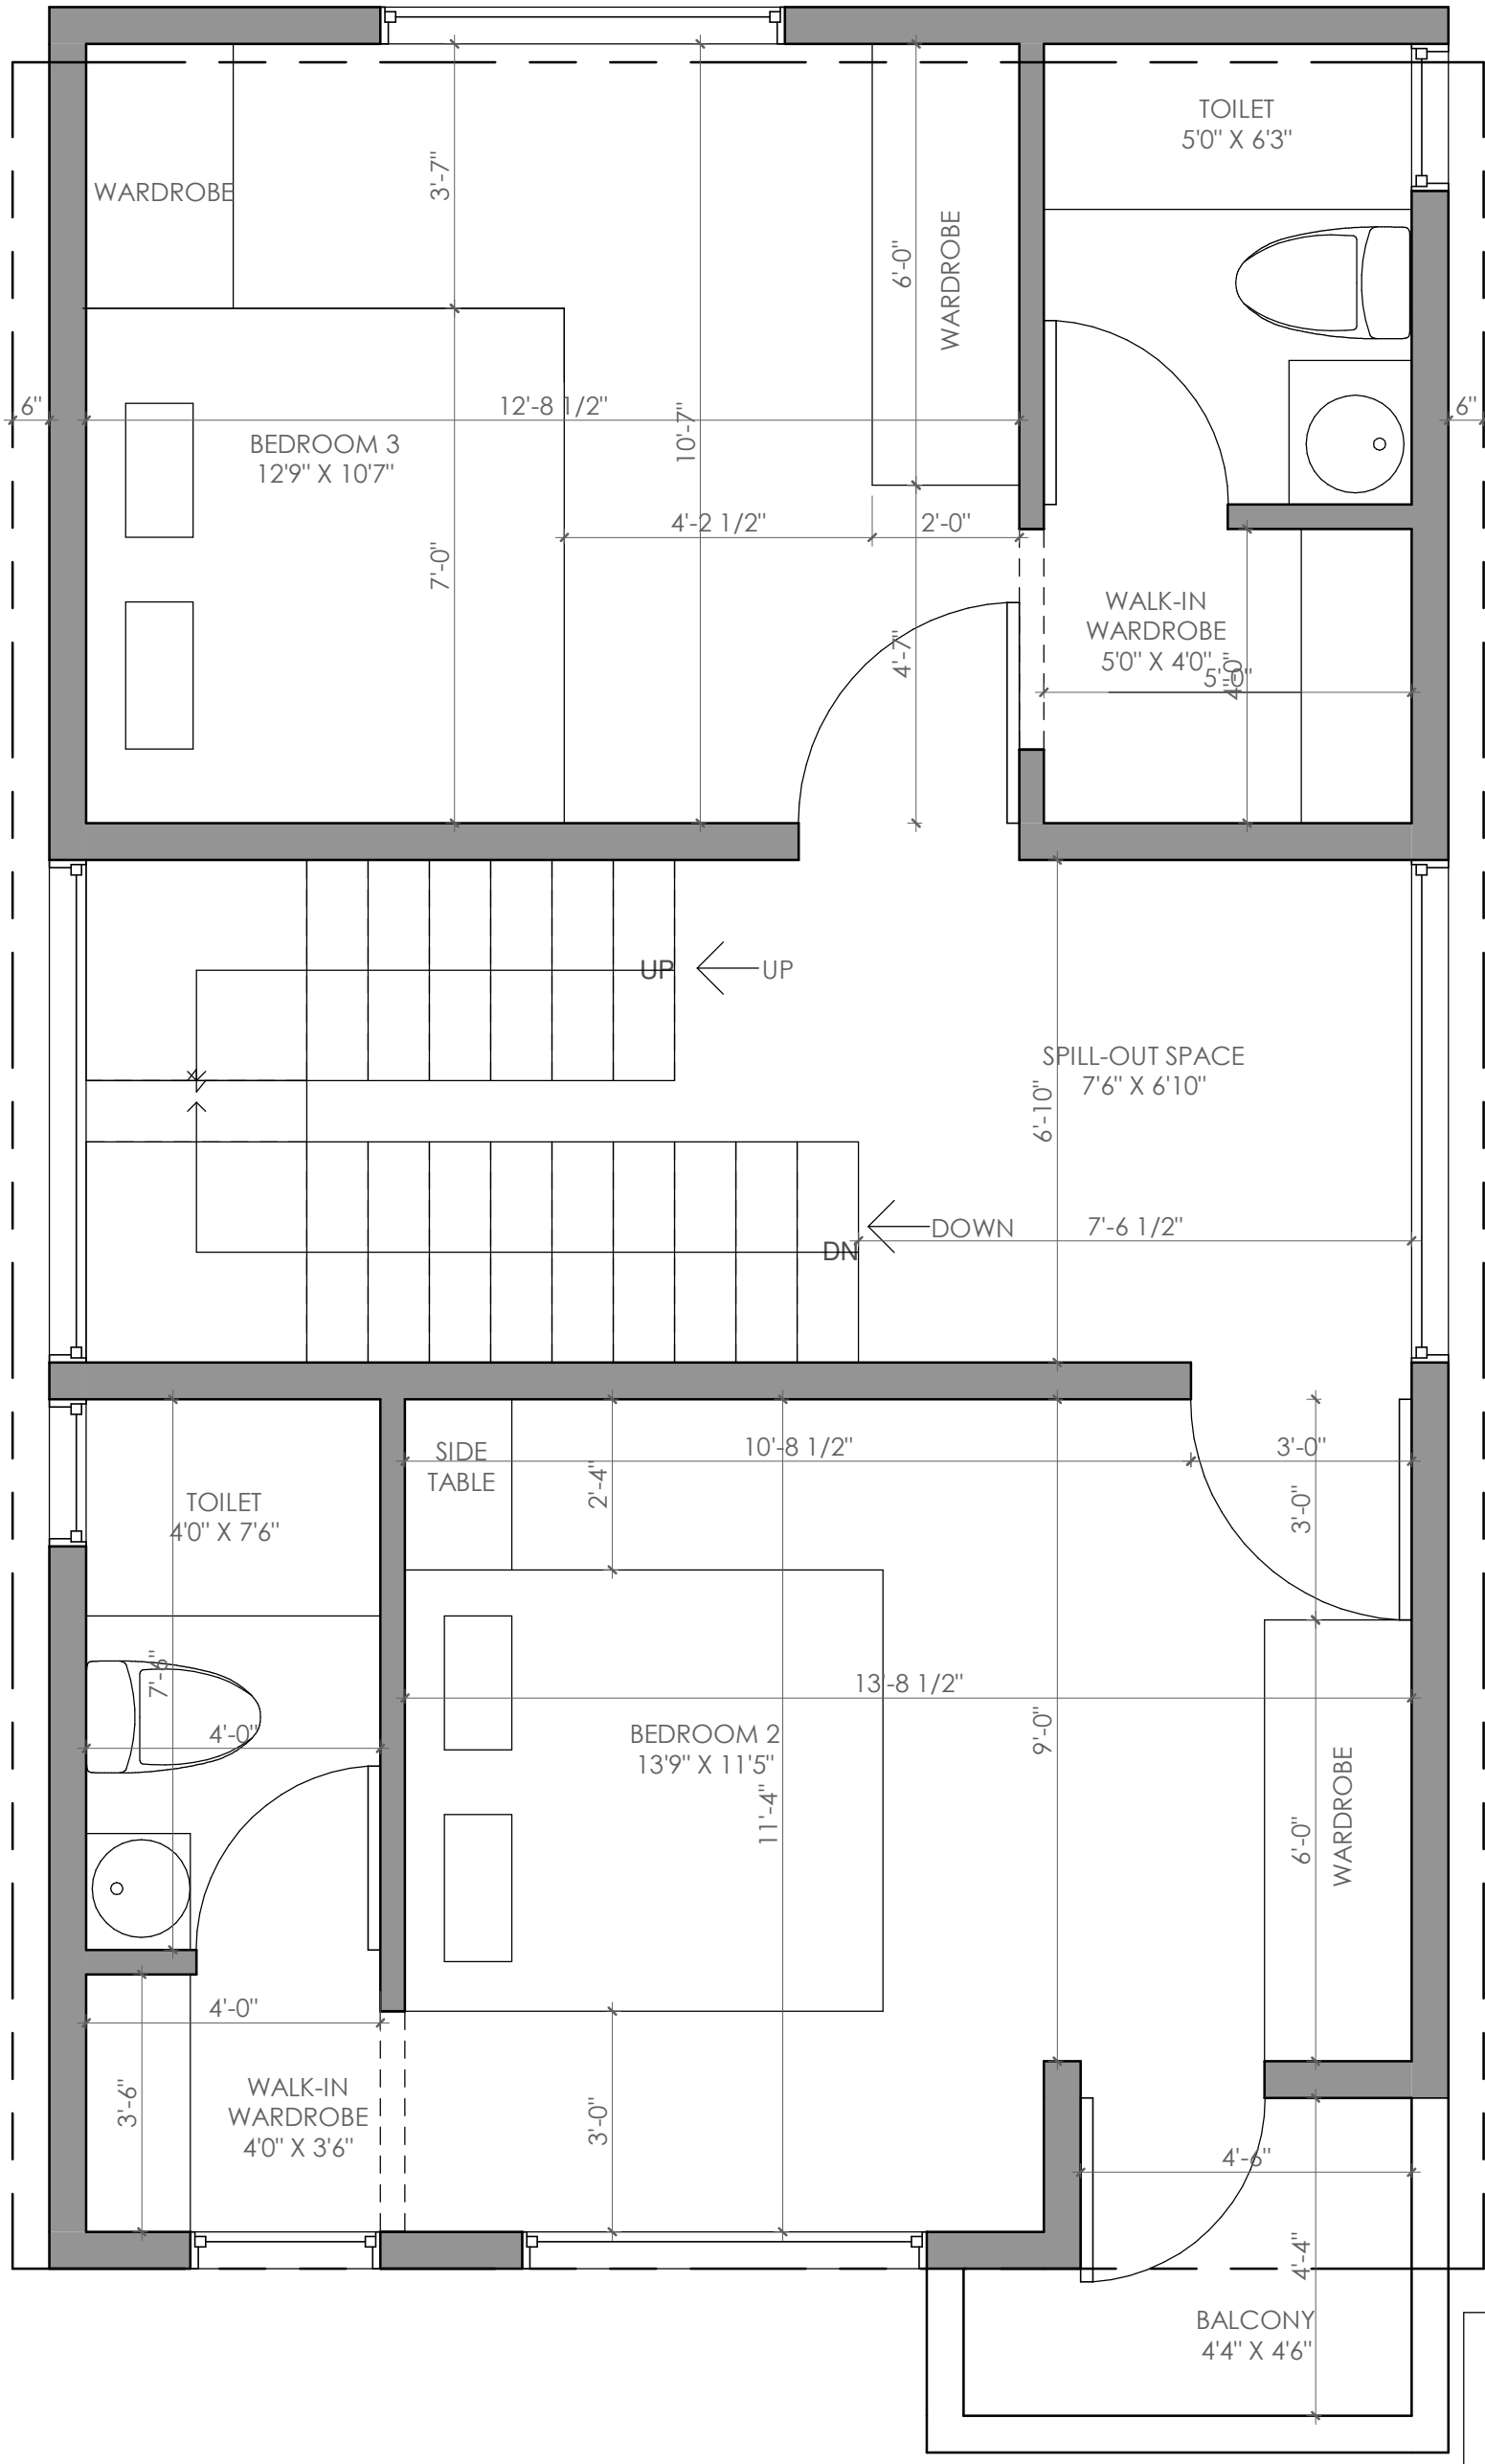

Area Statement
 Built-Up Area = 573.29
 Balcony = 29.34

Brick & Bolt
 ClayWorks CBD, Shoba Alexander Plaza, Ashok Nagar, Bengaluru, Karnataka 560025

NOTES:
 -All dimensions are in feet and inches.
 -Drawings to be read & not measured.
Details will supercede all drawings.

Project
Residence for Mr Rudra Chandrakala


Project No.
 CRN72730


Drg. No.
 A103

Date
 25/10/2021

Drawing Title
 Second Floor Plan

Scale
 1" = 3'-0"

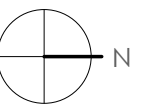

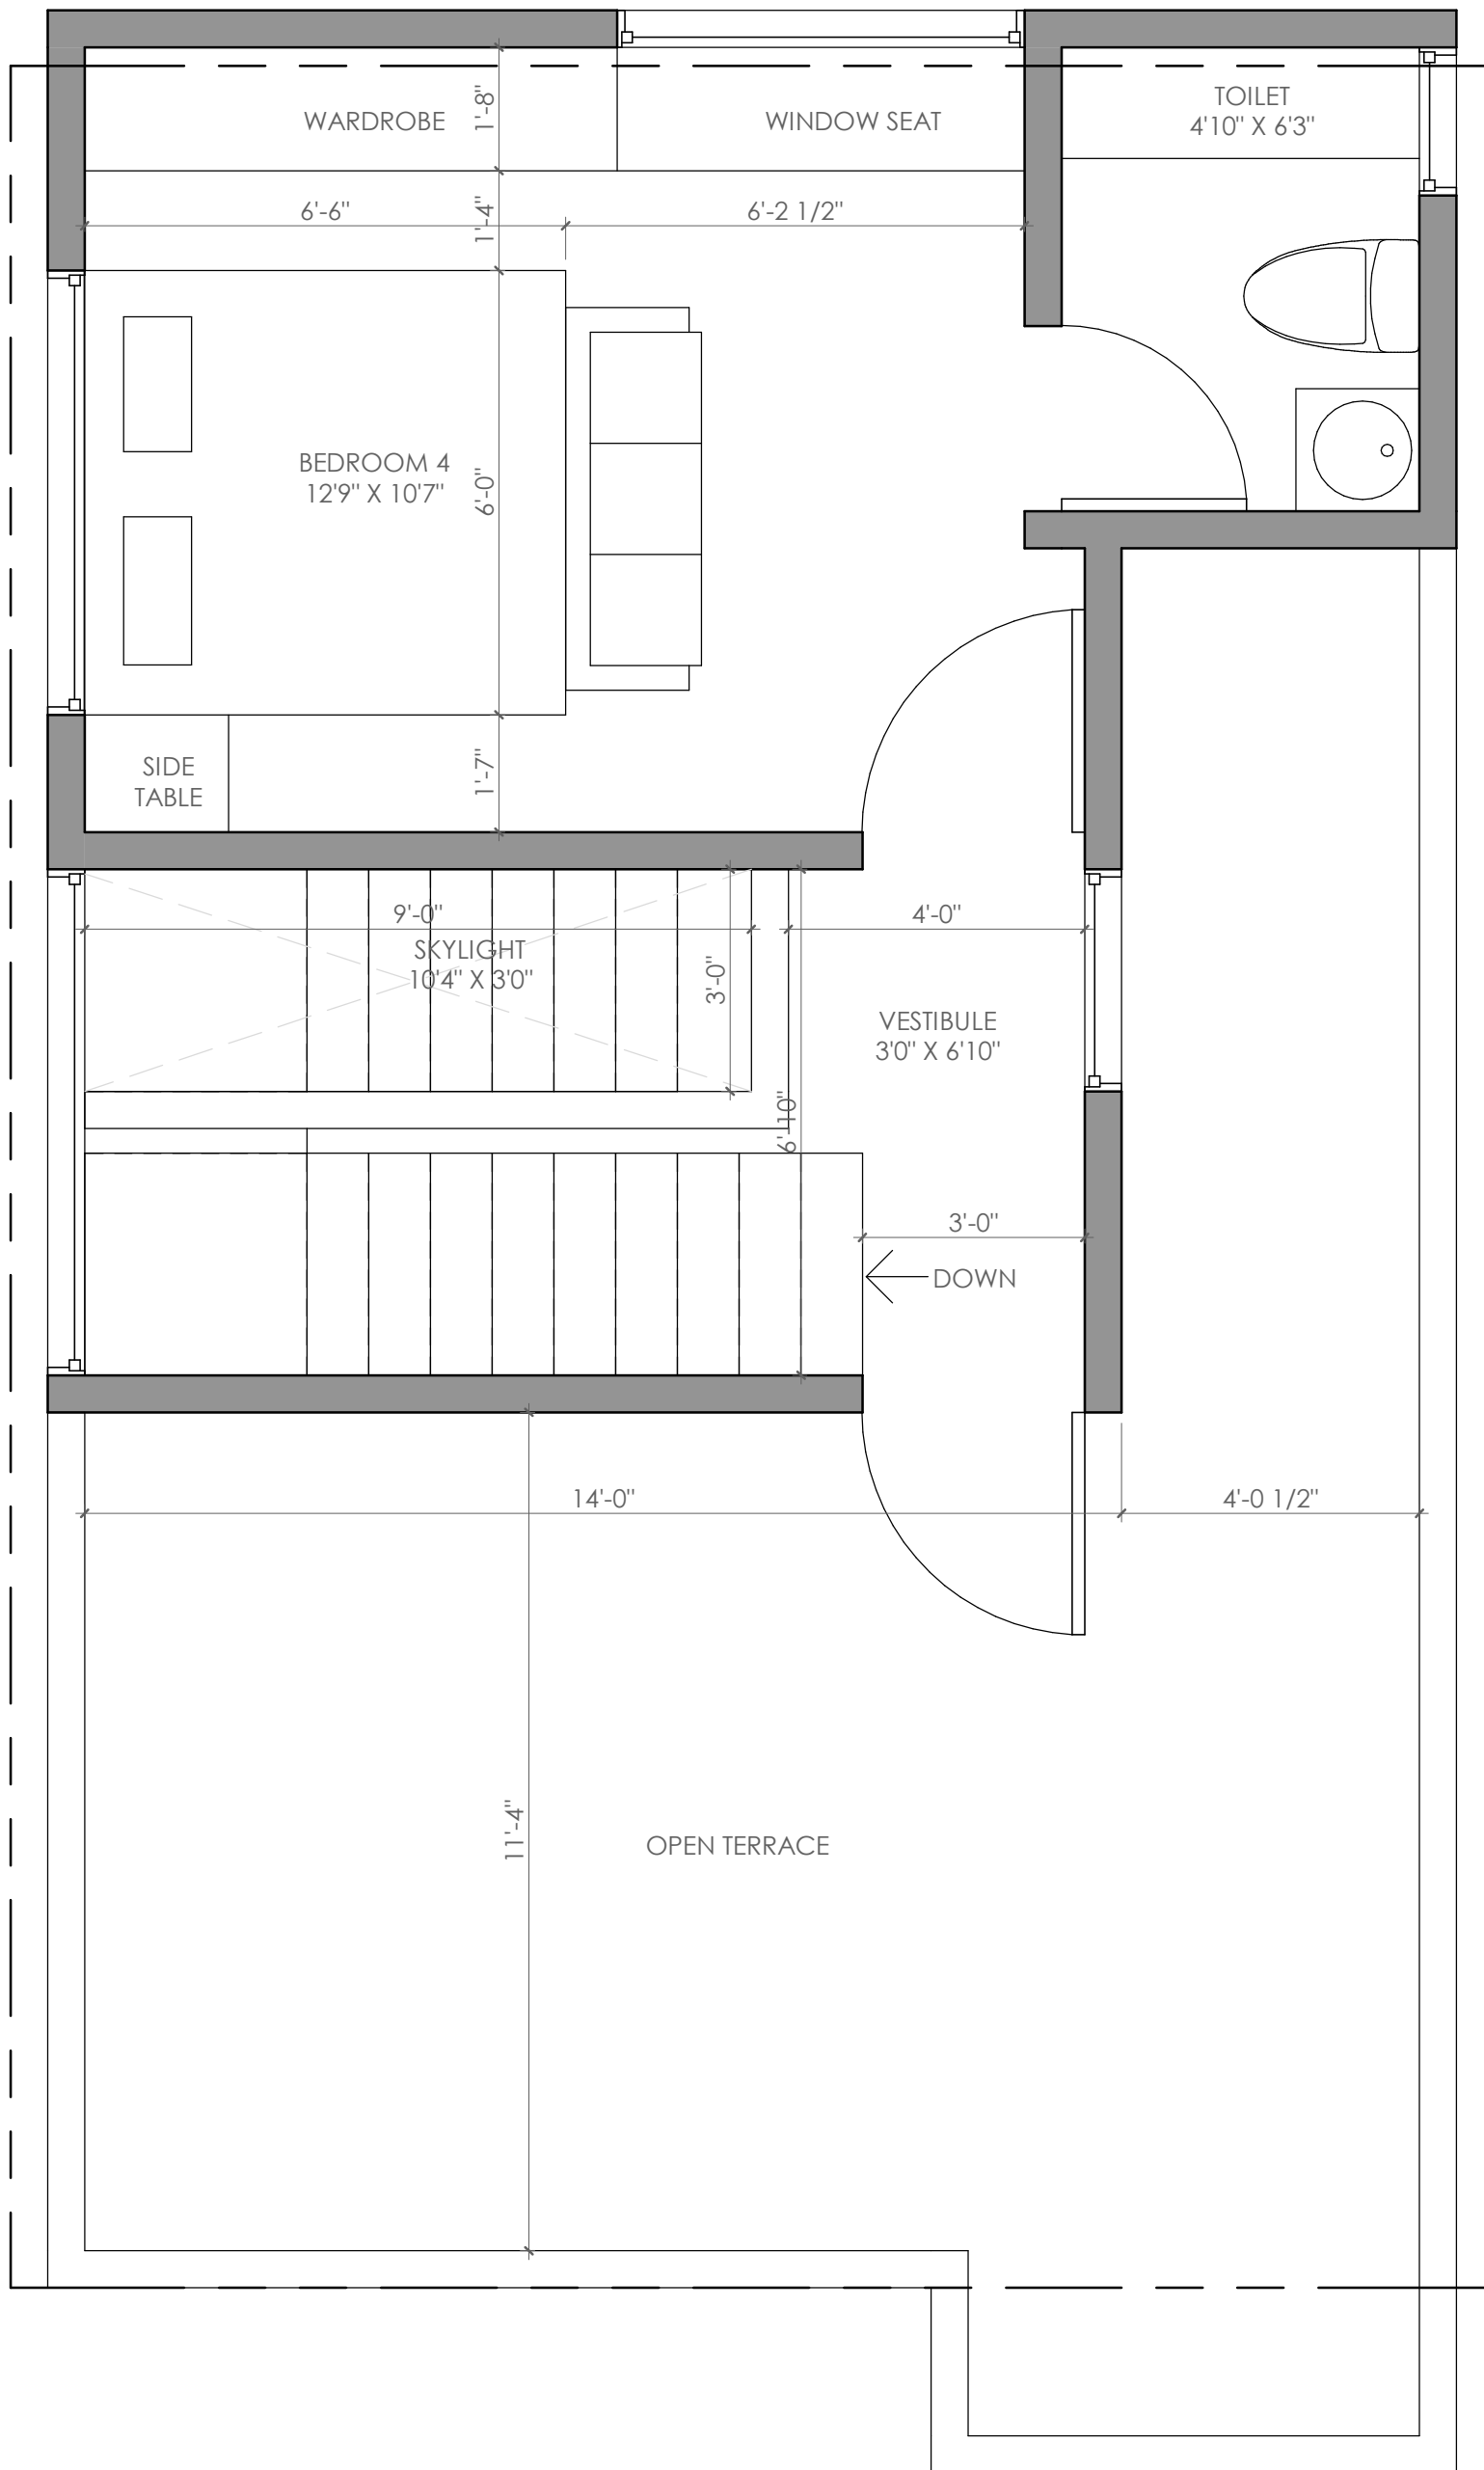

Area Statement
Built-Up Area = 307.31

Brick & Bolt

ClayWorks CBD, Shoba Alexander Plaza, Ashok Nagar, Bengaluru, Karnataka 560025

NOTES:
-All dimensions are in feet and inches.
-Drawings to be read & not measured.

Details will supercede all drawings.

Project
Residence for Mr Rudra Chandrakala

Project No.
CRN72730

Drg. No.
A104

Date
25/10/2021

Drawing Title
Terrace Floor Plan

Scale
1" = 3'-0"

