

AREA STATEMENT		
Built-up Area = 433.56sqft		
Parking Area = 174.84sqft		
Utility Area = 22.01sqft		

Brick & Bolt

ClayWorks CBD, Shoba Alexander Plaza,
Ashok Nagar,
Bengaluru, Karnataka 560025

NOTES:
-All dimensions are in feet and inches.
-Drawings to be read & not measured.
-All Column Placements are tentative and has to be checked by structural engineer before construction.
Details will supercede all drawings.

Project
Residence for Mr. Yatheesh Kiran A, and Mr. Harish Kiran A
Old Khata No.91, New Khata No.1596,
Property No.1, Cheemasandra Village,
Bidarahalli Hobli, Bangalore


Project No.
CRN64042


Drg. No.
A101

Date
03/11/2021

Drawing Title
Ground Floor Plan

Scale
1" = 3'-0"

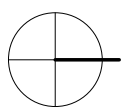

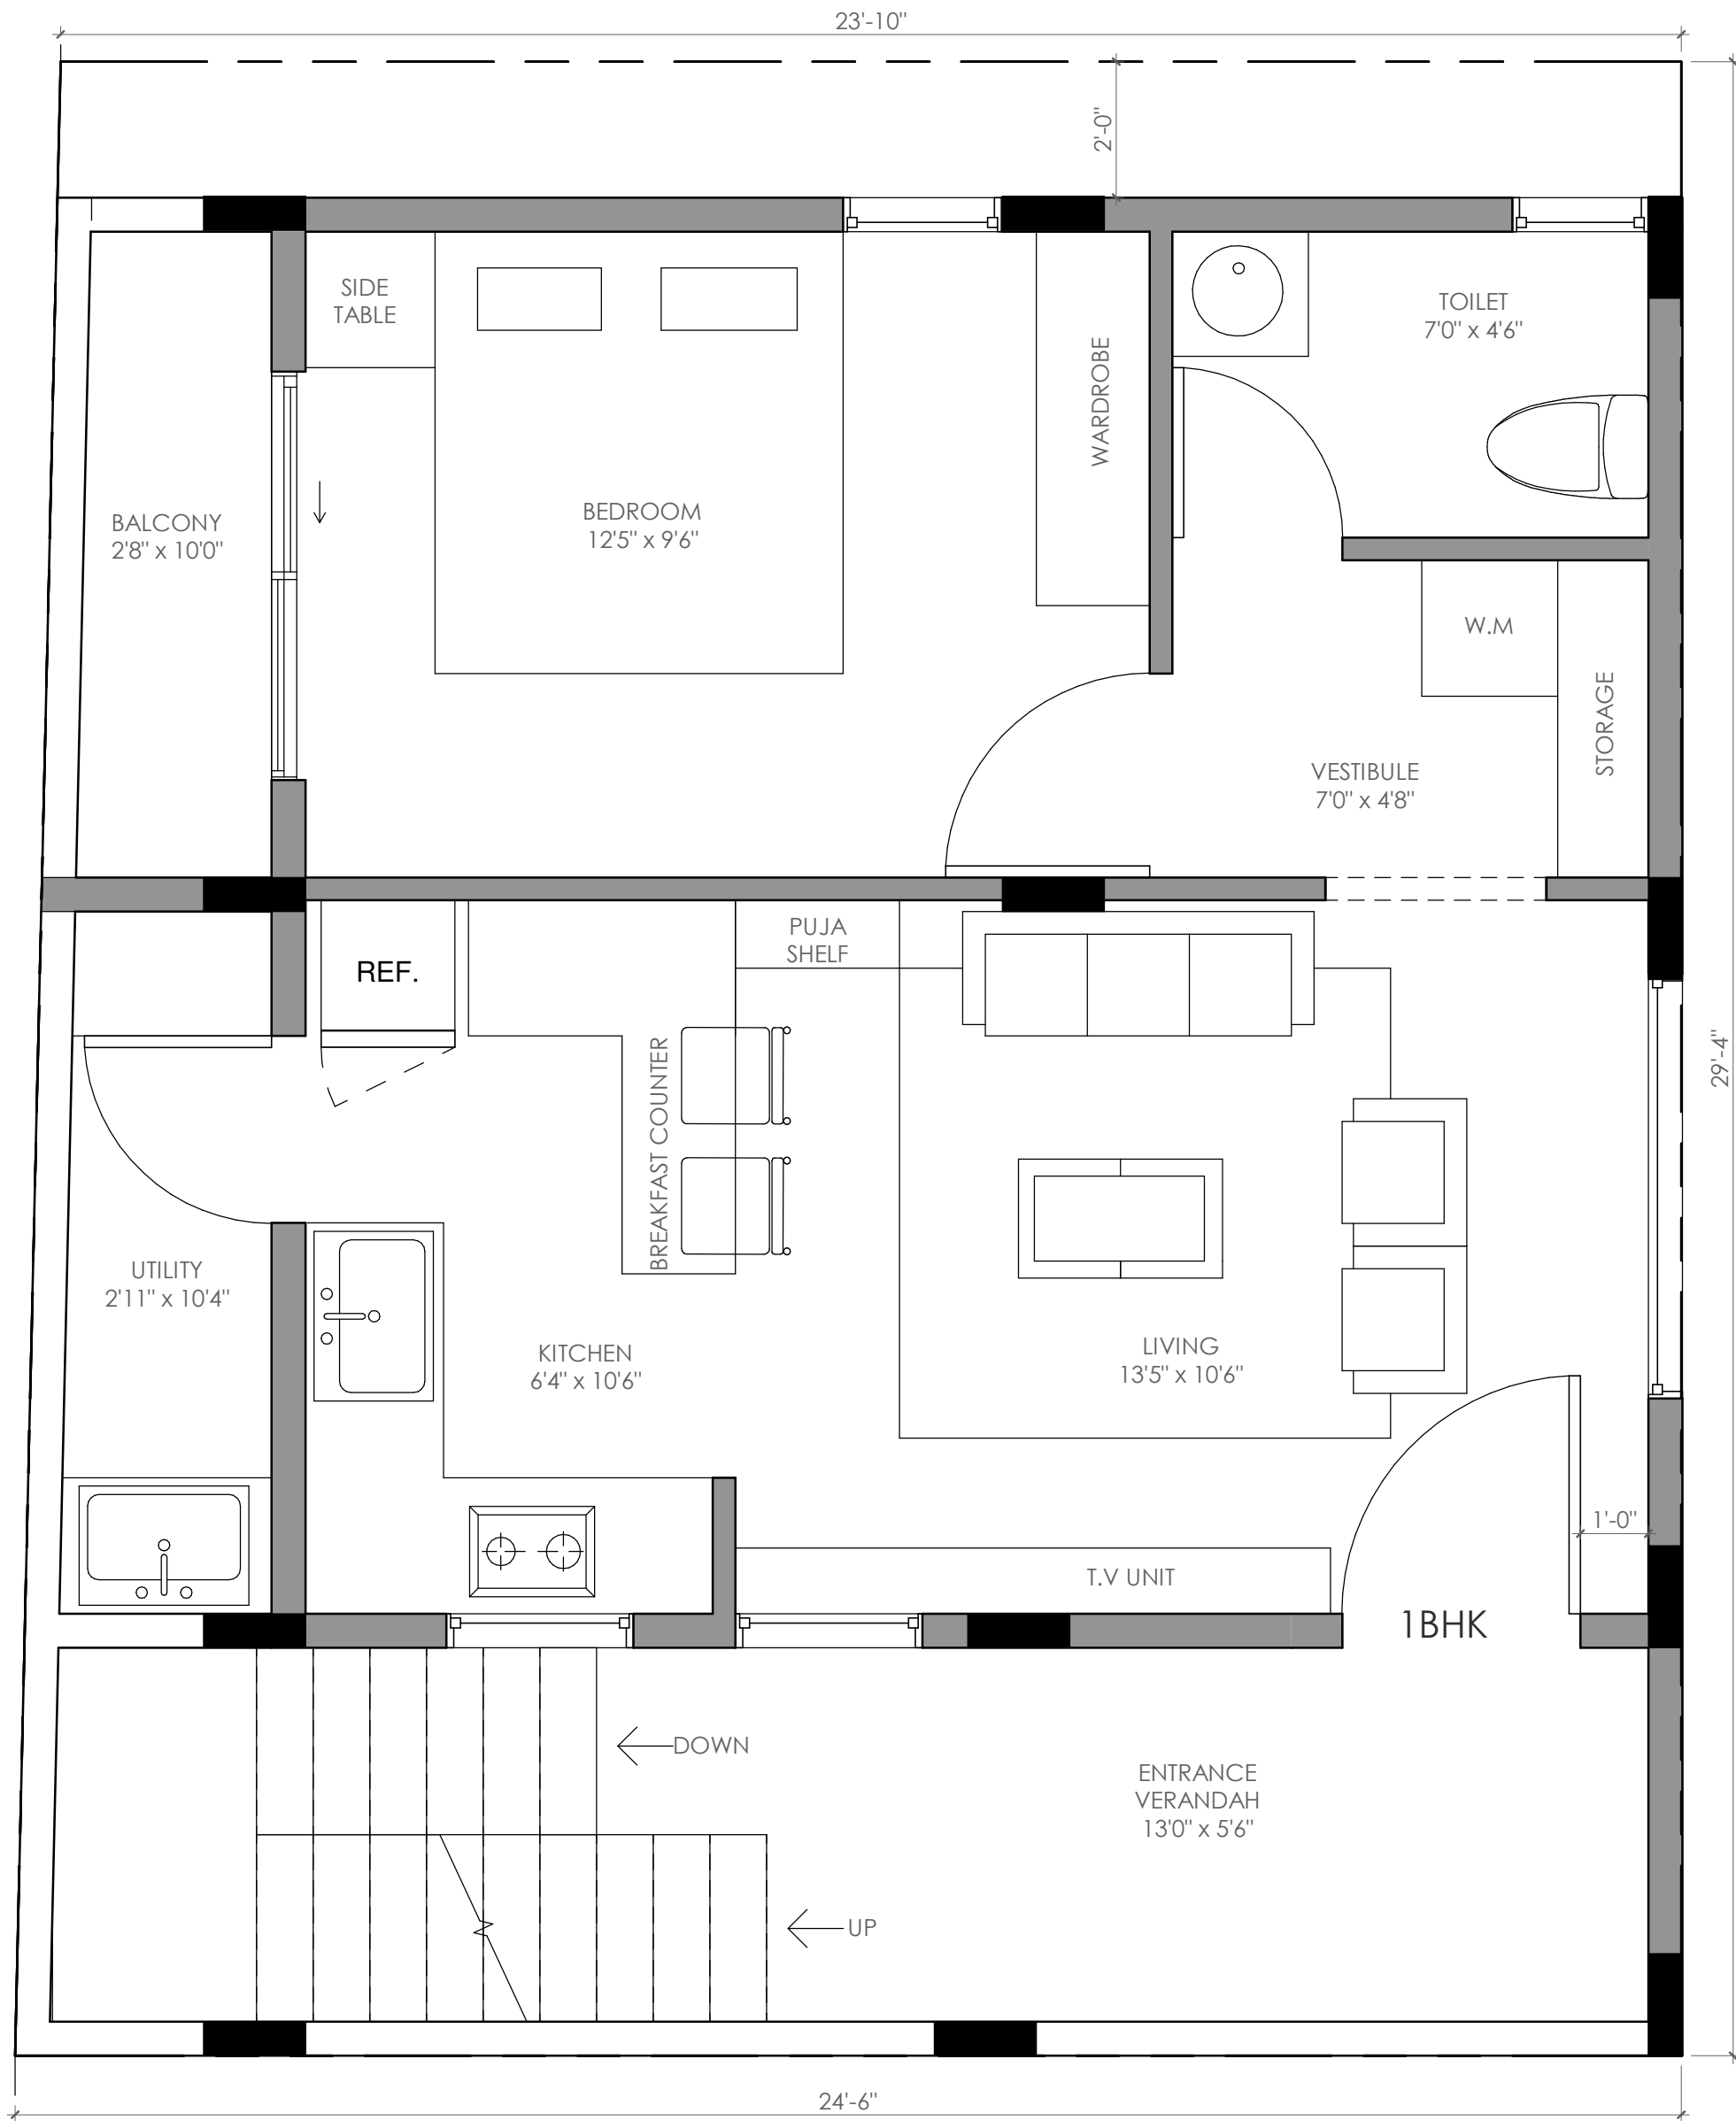

AREA STATEMENT	
Built-up Area	=448.32sqft
Balcony and Utility Area	=69.79sqft
Entrance Verandah Area	=84.66sqft
Staircase Area	=59.01sqft

Brick & Bolt
 ClayWorks CBD, Shoba Alexander Plaza,
 Ashok Nagar,
 Bengaluru, Karnataka 560025

NOTES:
 -All dimensions are in feet and inches.
 -Drawings to be read & not measured.
 -All Column Placements are tentative and has to be checked by structural engineer before construction.
Details will supercede all drawings.

Project
 Residence for
Mr. Yatheesh Kiran A, and Mr. Harish Kiran A
Old Khata No.91, New Khata No.1596,
Property No.1, Cheemasandra Village,
Bidarahalli Hobli, Bangalore

Project No.
 CRN64042

Drawing Title
 Typical First And Second Floor Plan

Drg. No.
 A102

Scale
 1" = 3'

Date
 03/11/2021

