


Area Statement	
Parking	642 sft
Passage	80 sft
Buildup	534 sft
Staircase	66 sft
2bhk existing	688 sft

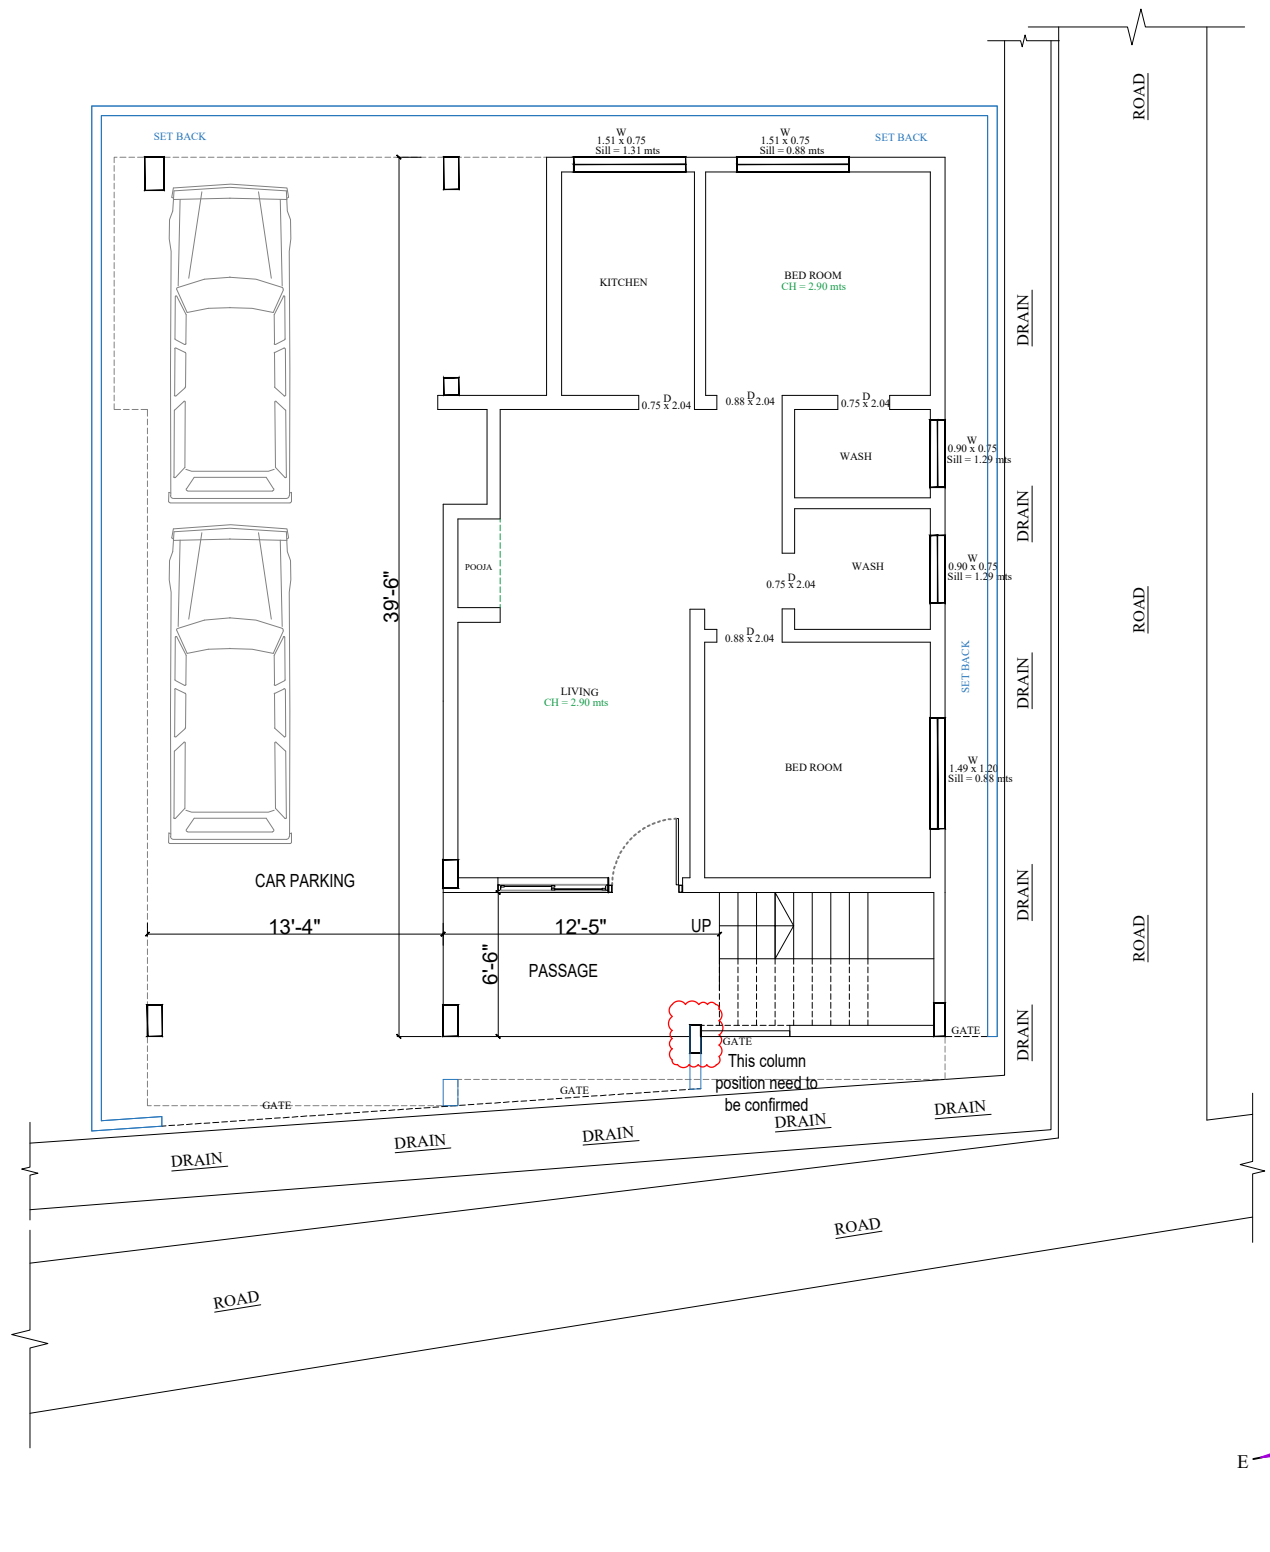

**NOTE: COLUMN POSITIONS AS PER THE DIGITAL SURVEY**

<p>Clayworks, 16/2 ,m 2nd Floor, Sobha Alexander Plaza, Commissariat Rd, Ashok Nagar, Bengaluru, Karnataka 560025</p>	<p>NOTES: -All dimensions are in feet and inches. -Drawings to be read &amp; not measured. <b><u>Details will supercede all drawings.</u></b></p>	Project	Project No.	Drg. No.	Date
		<p><b>Renovation project</b> <b>Mr.Kumaraswamy</b></p>	CRN 121656	-	28/01/2021
			Drawing Title	Scale	
			Ground Floor Plan	NTS	

Disclaimer: The Contractor and the Consultant shall bear no responsibility whatsoever where any drawings provided by it/them in relation to the project / Said Works, does not comply with any applicable laws including the bye-laws of the building/society where such project is situated. Further, it is clarified that it shall be the responsibility of the Owner to ensure any and all compliances of the drawings provided by the Contractor/Consultant.