


GROUND FLOOR PLAN  
 1. BUILT UP AREA-771 SQFT  
 2.UTILITY AREA- 31 SQFT  
 3.COVERED PARKING AREA- 441 SQFT  
 4.LOBBY AREA- 54 SQFT

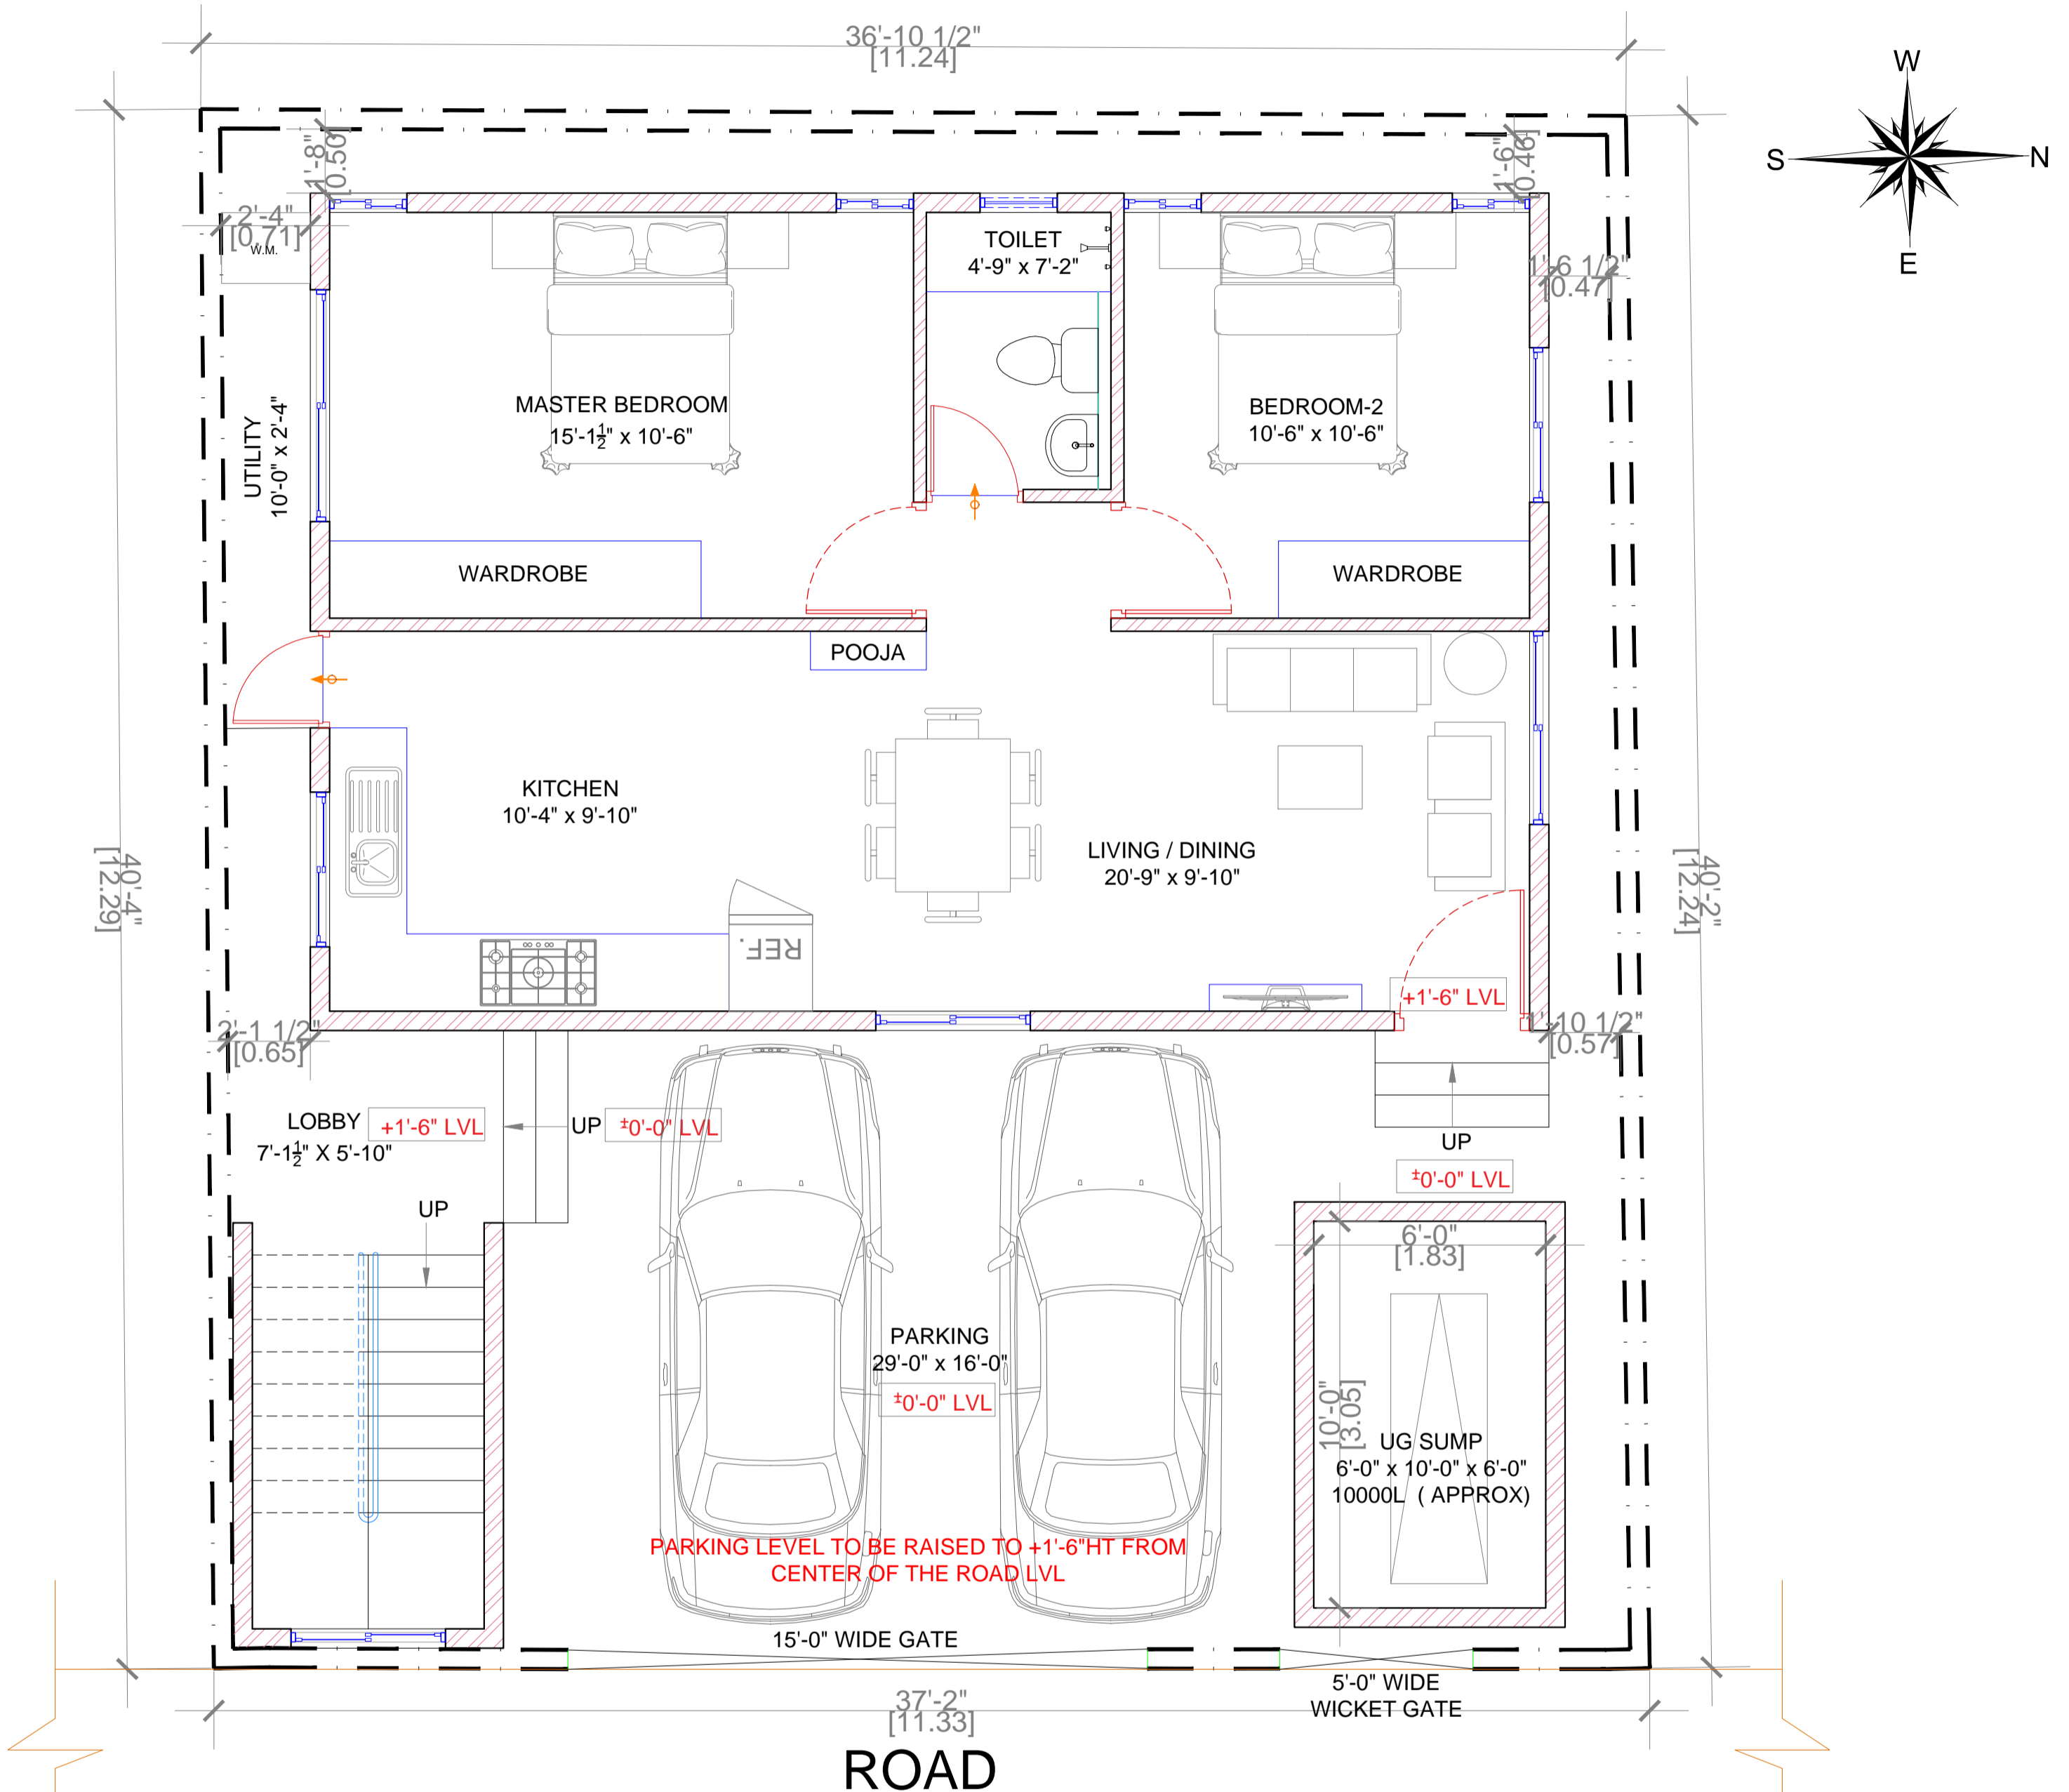

NO. OF DOOR OPENINGS- 5 NOS.

**Brick & Bolt**

Clayworks, 16/2 ,2nd Floor,  
 Sobha Alexander Plaza,  
 Commissariat Rd,  
 Ashok Nagar,  
 Bengaluru, Karnataka 560025

NOTES:  
 -All dimensions are in feet and inches.  
 -Drawings to be read & not measured.  
**Details will supercede all drawings.**

Project  
**Residence for**  
**Mr. DEEPPARSHAN**  
 Designed by: Ar. AISHWARYA  
 RAM

Project No.  
 CRN 130770


Sheet.  
 No. 1  
 Date  
 30-03-2022

Drawing Title  
**R4**  
**GROUND FLOOR PLAN**

Scale  
 NTS

Disclaimer: The Contractor and the Consultant shall bear no responsibility whatsoever where any drawings provided by it/them in relation to the project / Said Works, does not comply with any applicable laws including the bye-laws of the building/society where such project is situated. Further, it is clarified that it shall be the responsibility of the Owner to ensure any and all compliances of the drawings provided by the Contractor/Consultant.

FIRST FLOOR PLAN  
 1. BUILT UP AREA-1052 SQFT  
 2. UTILITY AREA- 33 SQFT  
 3. BALCONY-115 SQFT  
 4. LOBBY AREA- 37 SQFT

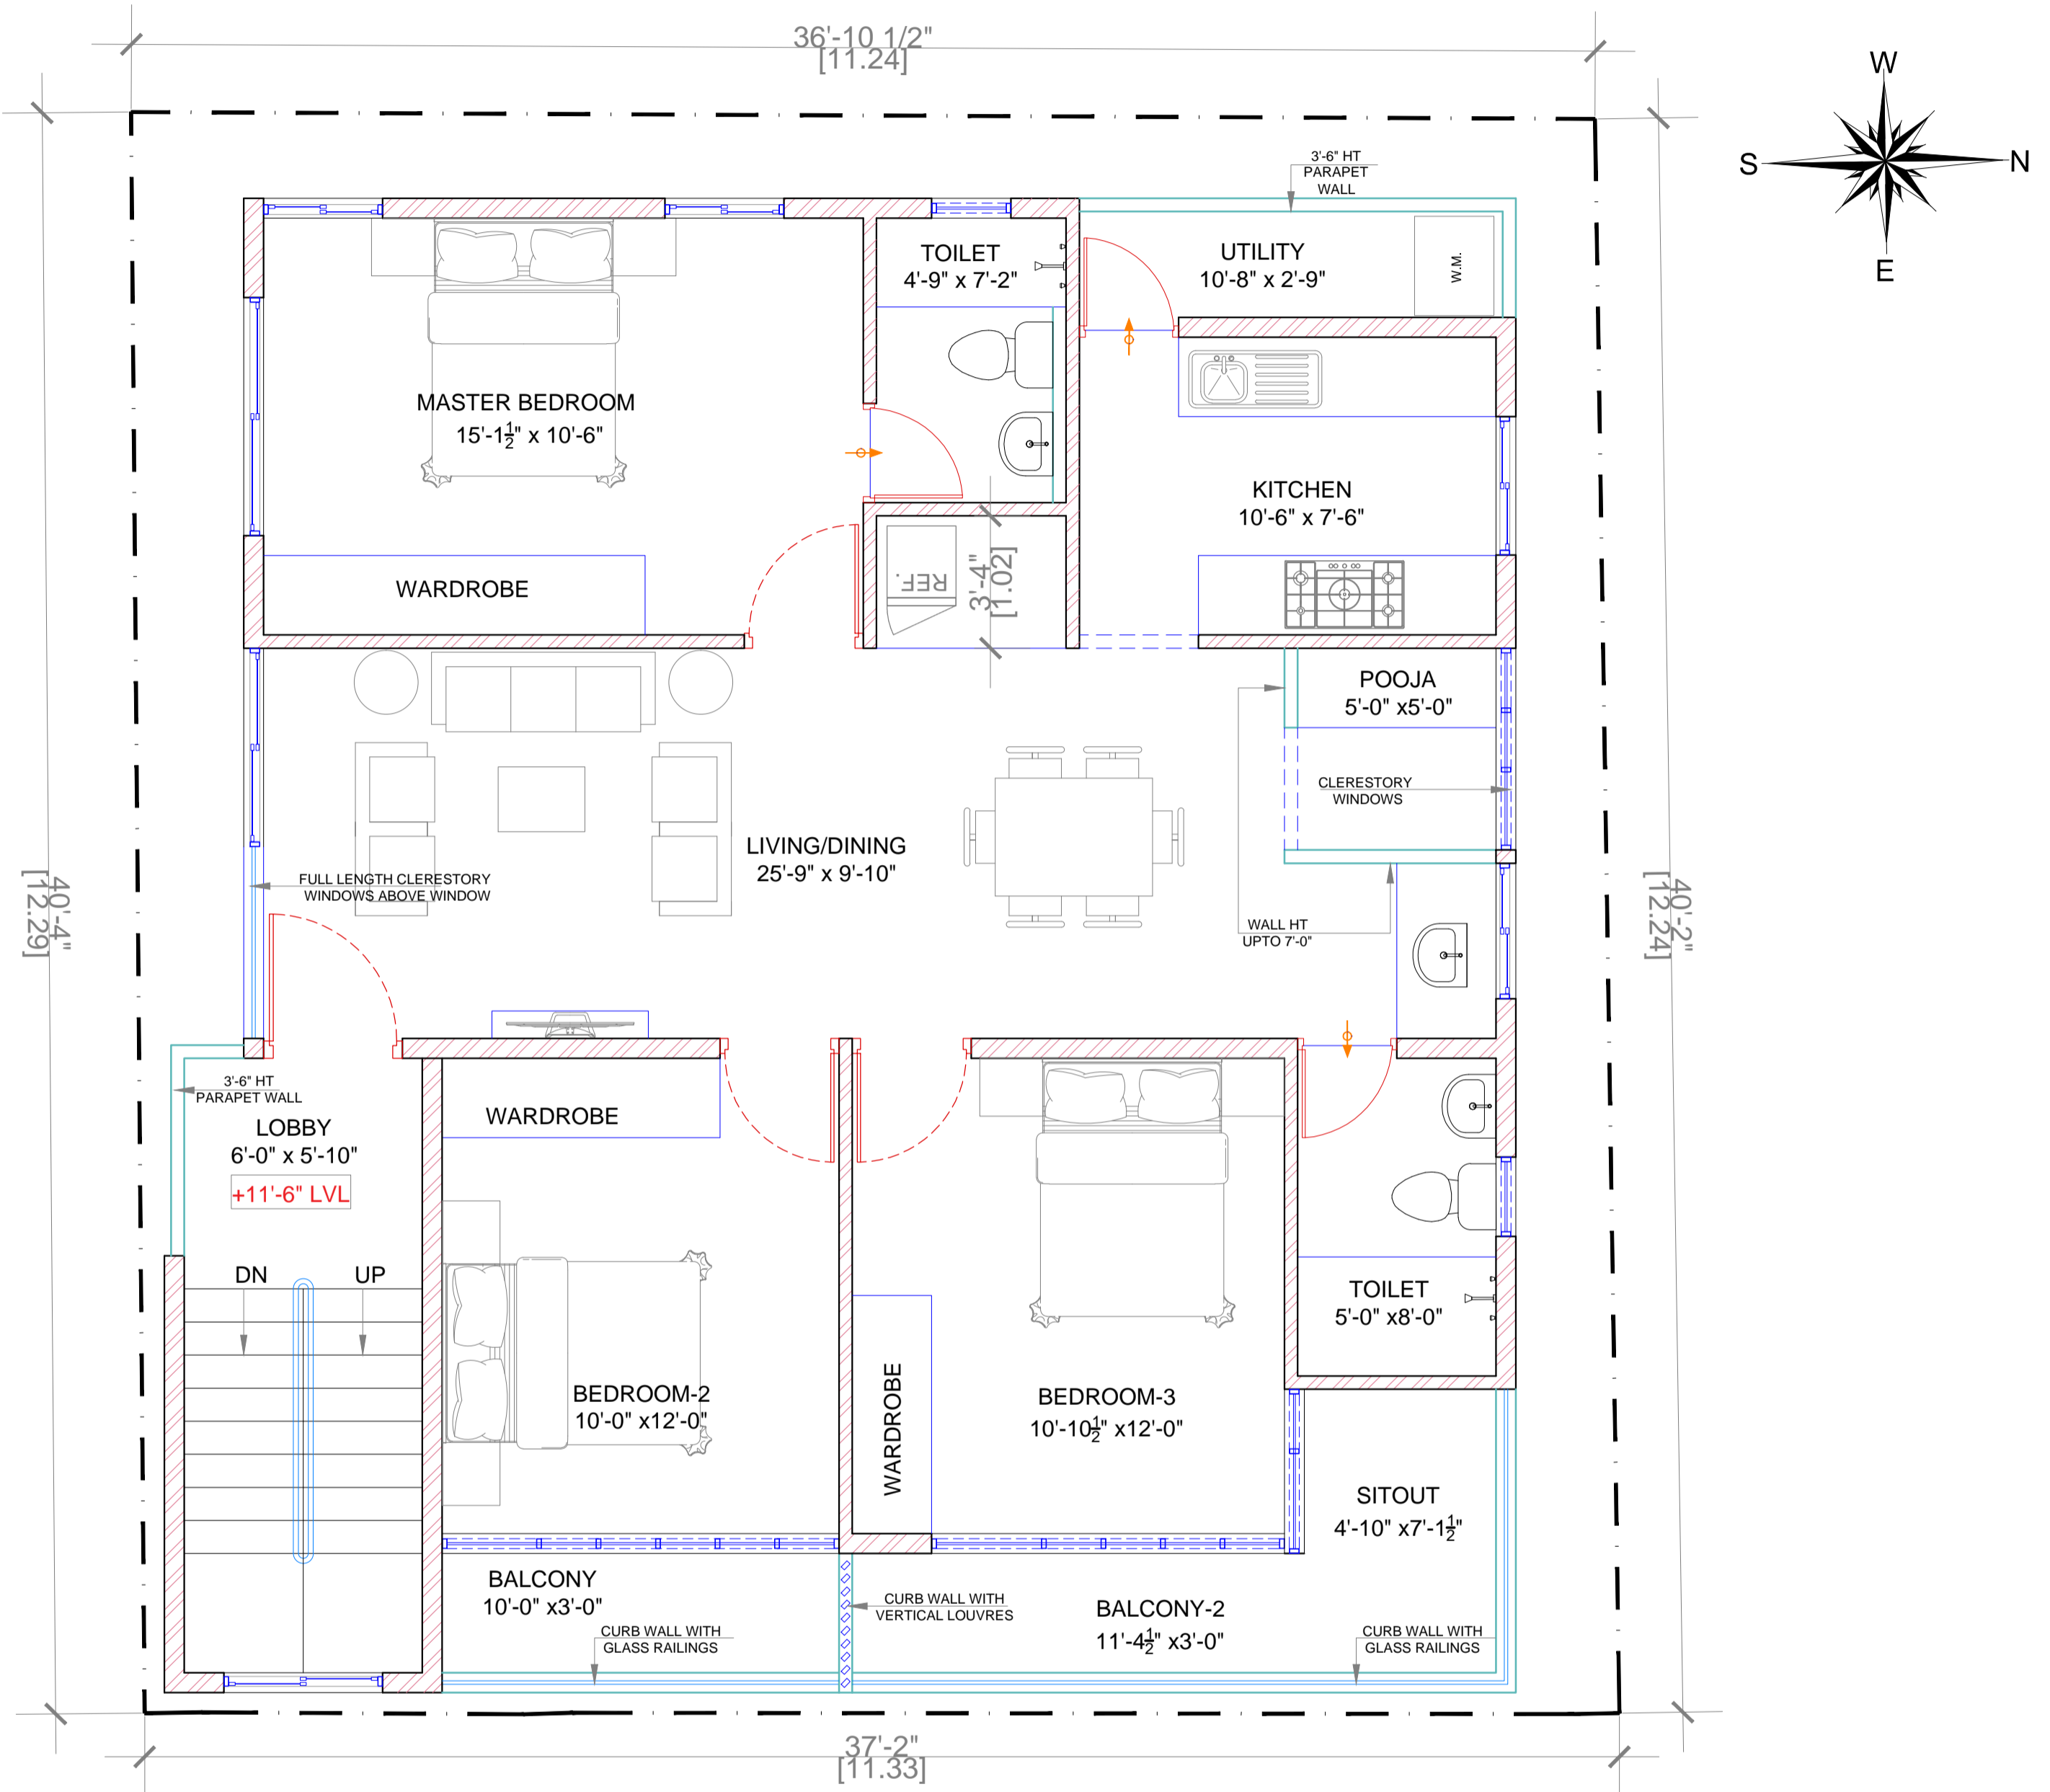

**Brick & Bolt**

Clayworks, 16/2 ,2nd Floor,  
 Sobha Alexander Plaza,  
 Commissariat Rd,  
 Ashok Nagar,  
 Bengaluru, Karnataka 560025

NOTES:  
 -All dimensions are in feet and inches.  
 -Drawings to be read & not measured.  
**Details will supercede all drawings.**

Project  
**Residence for**  
**Mr. DEEPPARSHAN**

Designed by: Ar. AISHWARYA  
 RAM

Project No.  
 CRN 130770

Drawing Title **R4**  
**FIRST FLOOR PLAN**


Sheet.  
 No. 1

Date  
 30-03-2022

Scale  
 NTS

Disclaimer: The Contractor and the Consultant shall bear no responsibility whatsoever where any drawings provided by it/them in relation to the project / Said Works, does not comply with any applicable laws including the bye-laws of the building/society where such project is situated. Further, it is clarified that it shall be the responsibility of the Owner to ensure any and all compliances of the drawings provided by the Contractor/Consultant.

SECOND & THIRD TYPICAL FLOOR PLAN  
 1. BUILT UP AREA-1123 SQFT  
 2. UTILITY AREA- 47 SQFT  
 3. LOBBY/VERANDAH AREA- 64 SQFT

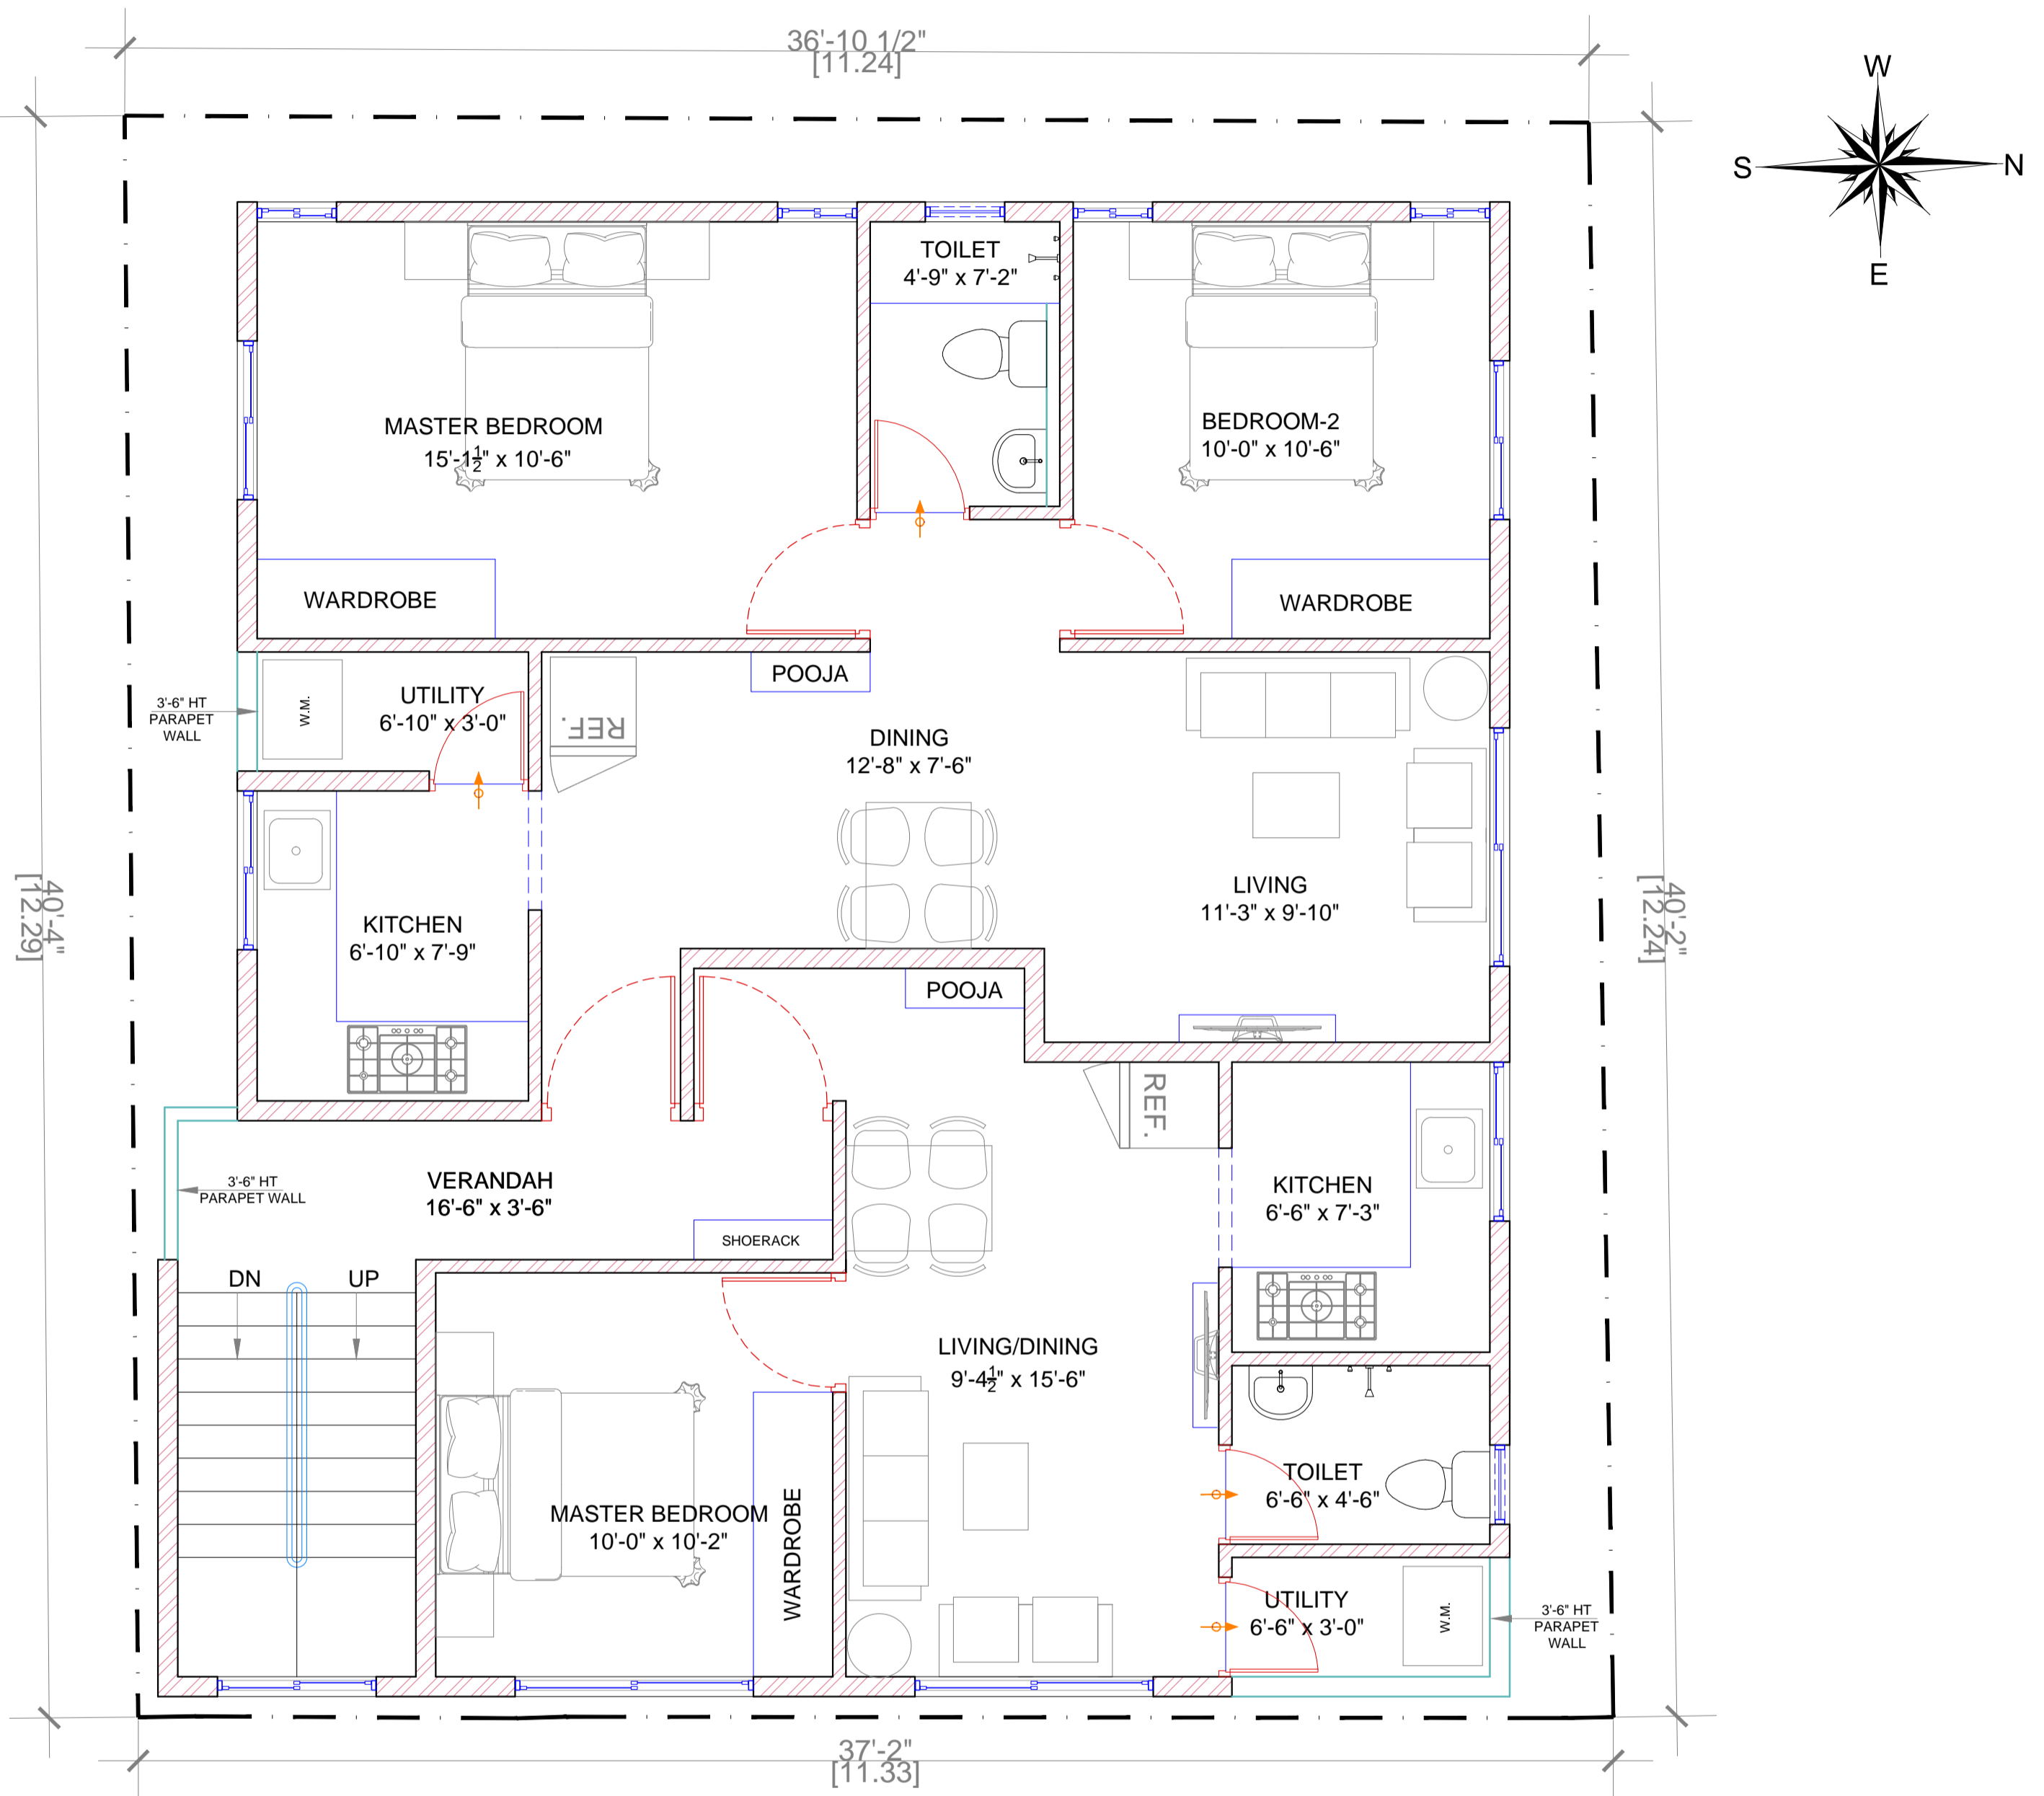

NO. OF DOOR OPENINGS- 9 NOS. ( PER FLOOR)

**Brick & Bolt**

Clayworks, 16/2 ,2nd Floor,  
 Sobha Alexander Plaza,  
 Commissariat Rd,  
 Ashok Nagar,  
 Bengaluru, Karnataka 560025

NOTES:  
 -All dimensions are in feet and inches.  
 -Drawings to be read & not measured.

**Details will supercede all drawings.**

Project  
**Residence for**  
**Mr. DEEPPARSHAN**

Designed by: Ar. AISHWARYA  
 RAM

Project No.  
 CRN 130770

Sheet.  
 No. 1


Date  
 30-03-2022

Drawing Title  
 TYPICAL FLOOR PLAN  
 SECOND FLOOR PLAN +21'-6" LVL  
 THIRD FLOOR PLAN +31'-6" LVL

Scale  
 NTS


Disclaimer: The Contractor and the Consultant shall bear no responsibility whatsoever where any drawings provided by it/them in relation to the project / Said Works, does not comply with any applicable laws including the bye-laws of the building/society where such project is situated. Further, it is clarified that it shall be the responsibility of the Owner to ensure any and all compliances of the drawings provided by the Contractor/Consultant.

TERRACE FLOOR PLAN  
 1. BUILT UP AREA-318 SQFT  
 2. LOBBY AREA- 26 SQFT


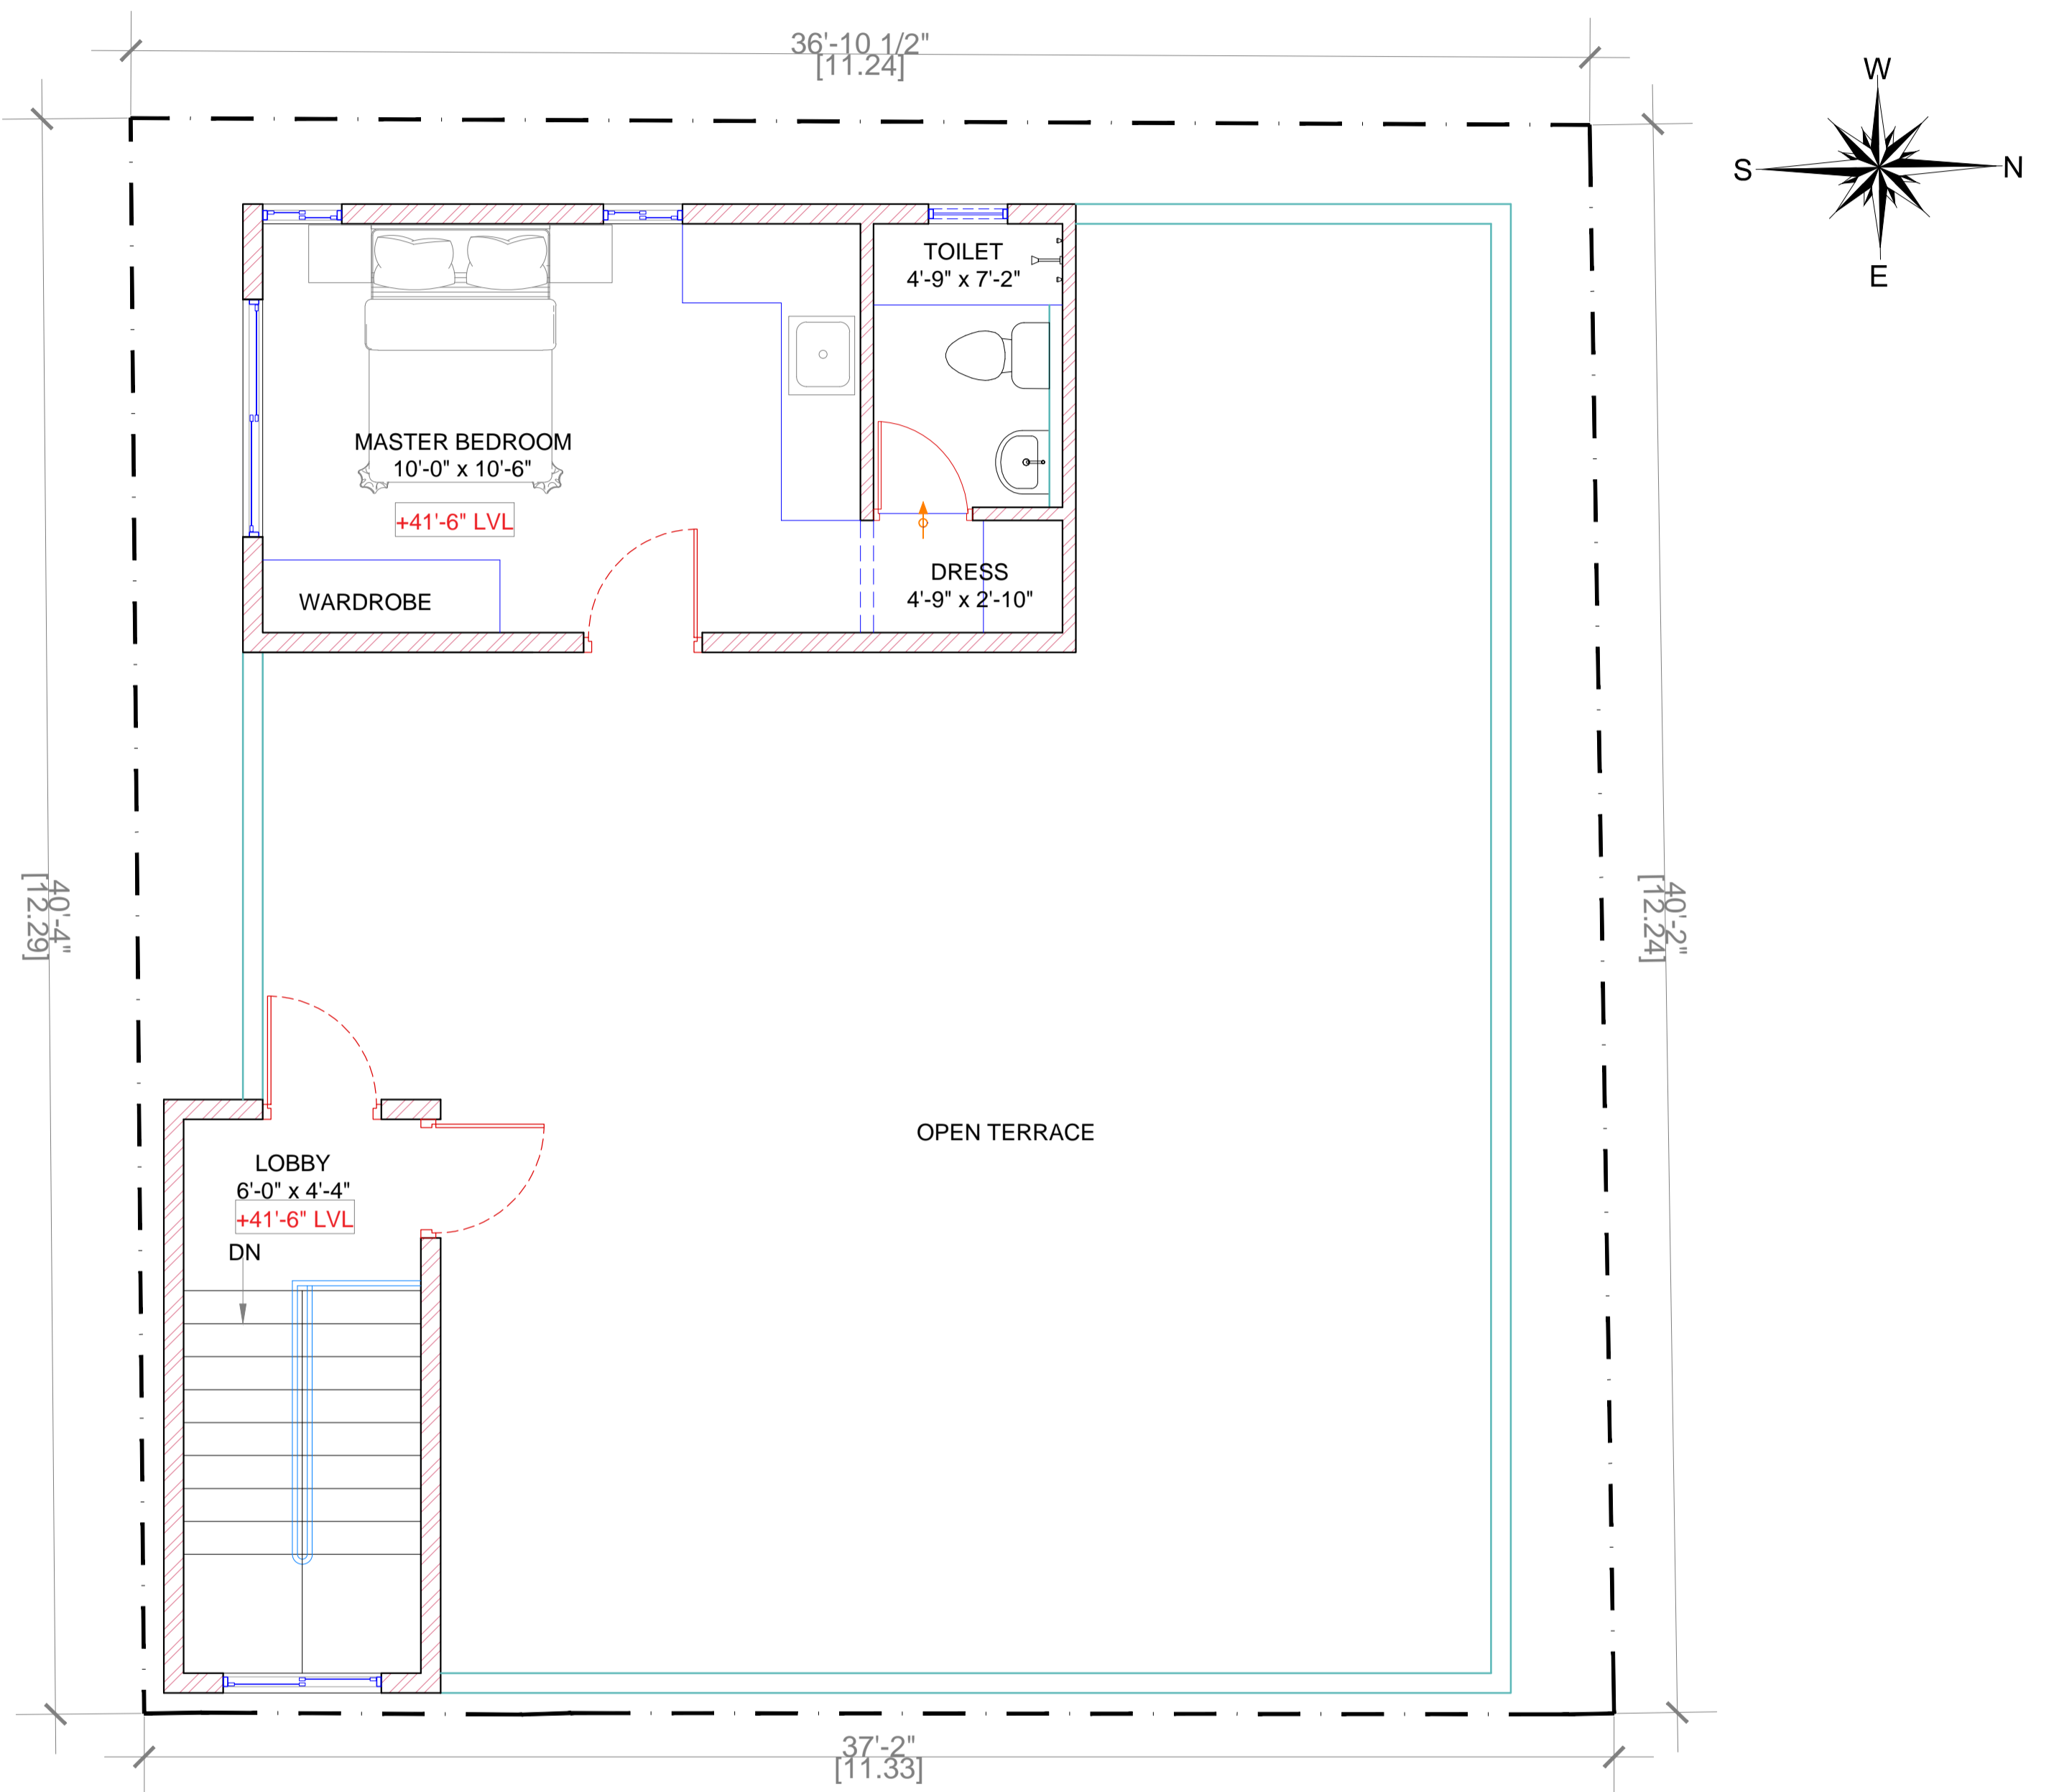


NO. OF DOOR OPENINGS-4 NOS.

TOTAL NO. OF DOOR OPENINGS IN ALL FLOORS- 36NOS

 Clayworks, 16/2 ,2nd Floor, Sobha Alexander Plaza, Commissariat Rd, Ashok Nagar, Bengaluru, Karnataka 560025	NOTES: -All dimensions are in feet and inches. -Drawings to be read & not measured.  <u>Details will supercede all drawings.</u>	Project <b>Residence for</b> <b>Mr. DEEPPARSHAN</b>	Project No. <b>CRN 130770</b>	Sheet. No. <b>1</b>	Date <b>30-03-2022</b>
		Designed by: <b>Ar. AISHWARYA RAM</b>	Drawing Title <b>R4</b> <b>TERRACE FLOOR PLAN</b>	Scale <b>NTS</b>	

Disclaimer: The Contractor and the Consultant shall bear no responsibility whatsoever where any drawings provided by it/them in relation to the project / Said Works, does not comply with any applicable laws including the bye-laws of the building/society where such project is situated. Further, it is clarified that it shall be the responsibility of the Owner to ensure any and all compliances of the drawings provided by the Contractor/Consultant.

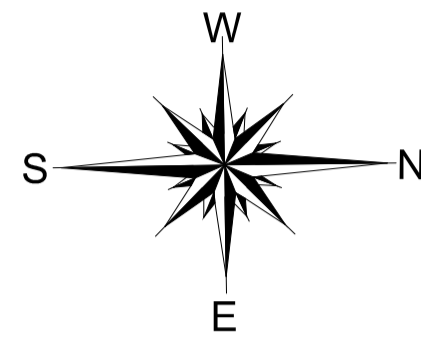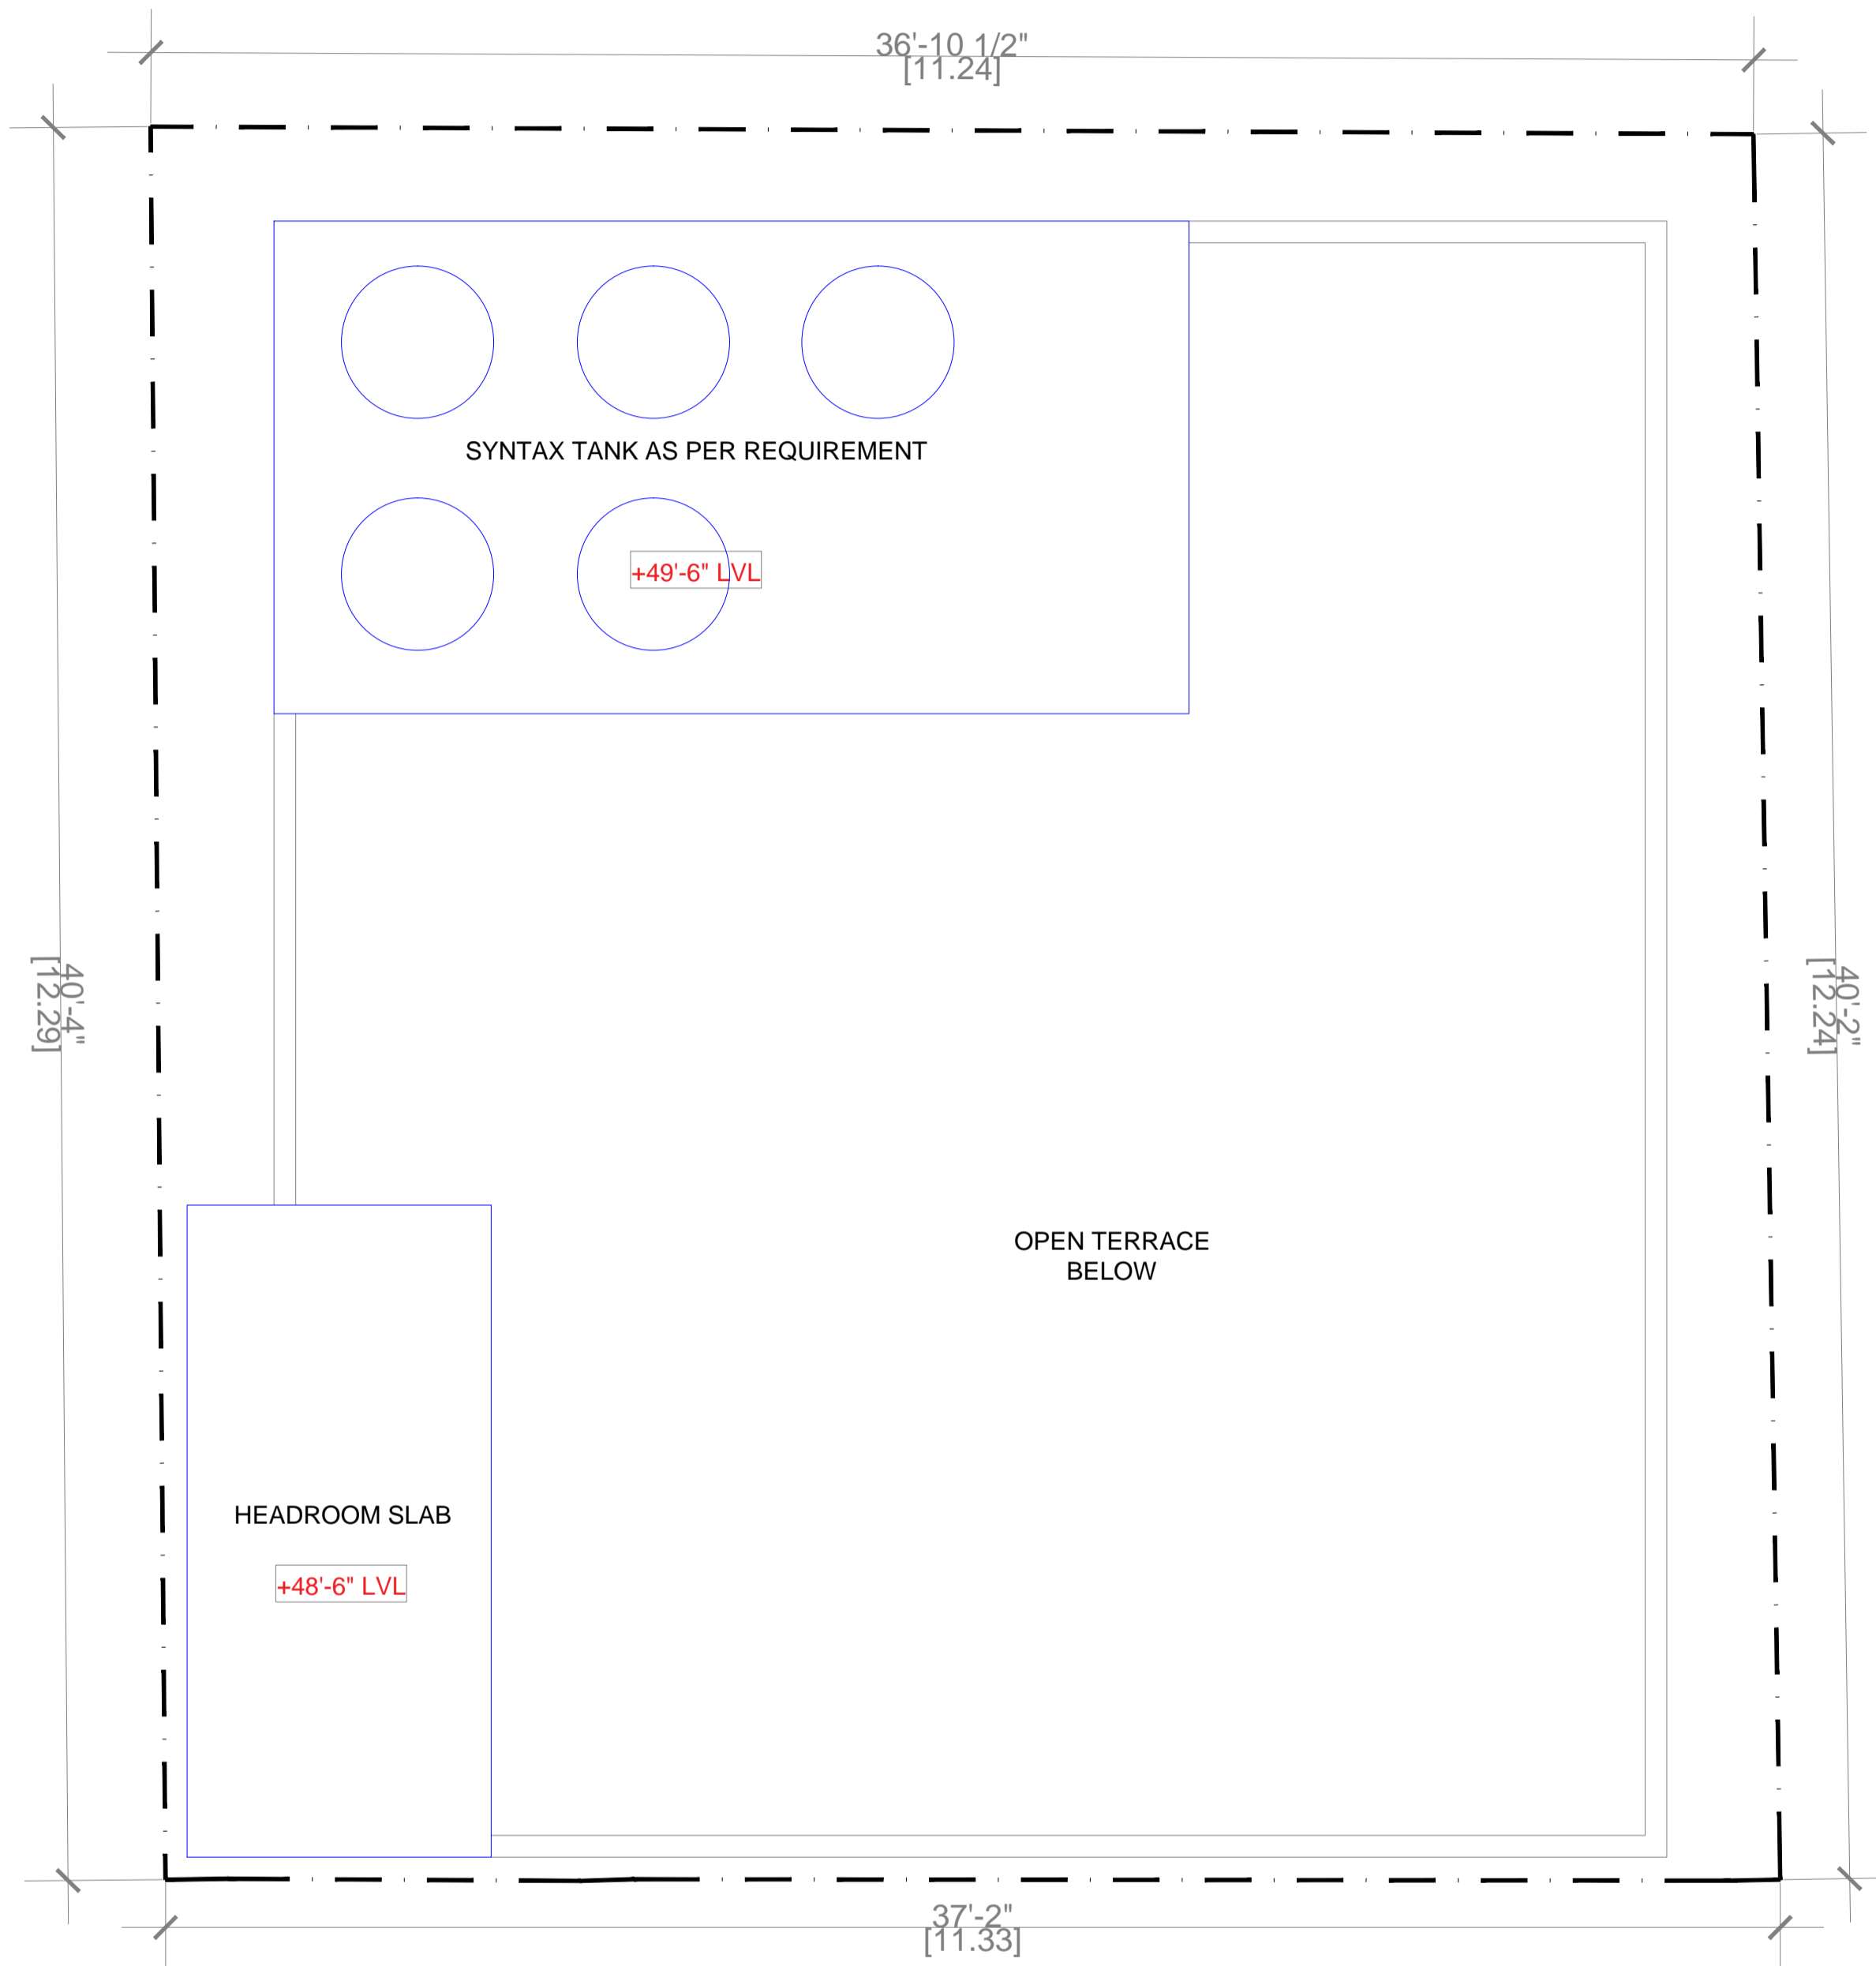

**Brick & Bolt**

Clayworks, 16/2 ,2nd Floor,  
Sobha Alexander Plaza,  
Commissariat Rd,  
Ashok Nagar,  
Bengaluru, Karnataka 560025

**NOTES:**

- All dimensions are in feet and inches.
- Drawings to be read & not measured.

**Details will supercede all drawings.**

**Project  
Residence for  
Mr. DEEPDARSHAN**

**Designed by: Ar. AISHWARYA  
RAM**

**Project No.  
CRN 130770**

**Drawing Title  
HEADROOM PLAN**

**Sheet.  
No. 1**

**R4**

**Date  
30-03-2022**

**Scale  
NTS**