

NOTES:

- Opening schedule may change according to the structural design.
- The layout of columns and beams may change according to the structural design.
- Number of steps may change according to the plinth and parking height desired.
- Thickness of walls is only proposed. It may have to change based on the structural design to avoid column/beam projections.

The Contractor and the Consultant shall bear no responsibility whatsoever where any drawings provided by it/them in relation to the project / Said Works, does not comply with any applicable laws including the bye-laws of the building/society where such project is situated. Further, it is clarified that it shall be the responsibility of the Owner to ensure any and all compliance of the drawings provided by the Contractor/Consultant.

REV.
CONCEPT - R0

AREA STATEMENT

BUILT UP AREA	FIRST FLOOR LEVEL	2219 SF
PARKING AREA	GROUND FLOOR LEVEL	2094 SF
STAIRCASE AREA	GROUND FLOOR LEVEL	124 SF
STAIRCASE AREA	TERRACE FLOOR LEVEL	178 SF

G+4 STRUCTURE


UNITS AREA	
SOUTH UNIT 3BHK	1031 SF
NORTH UNIT 3BHK	1024 SF
COMMON AREA	163 SF


ARCHITECT
AR.ARUN K R

Brick & Bolt
Hive Space, Ground Floor,
Ramalayam rd,
Laxmi Cyber city, Kondapur,
Hyderabad, Telangana 500084

Project
PROPOSED RESIDENCE FOR MR ANIL

CRN 144160	Drg. No. A101	Date 26/10/2022
Drawing Title GROUND FLOOR PLAN		Scale 1 : 60

 **NORTH**

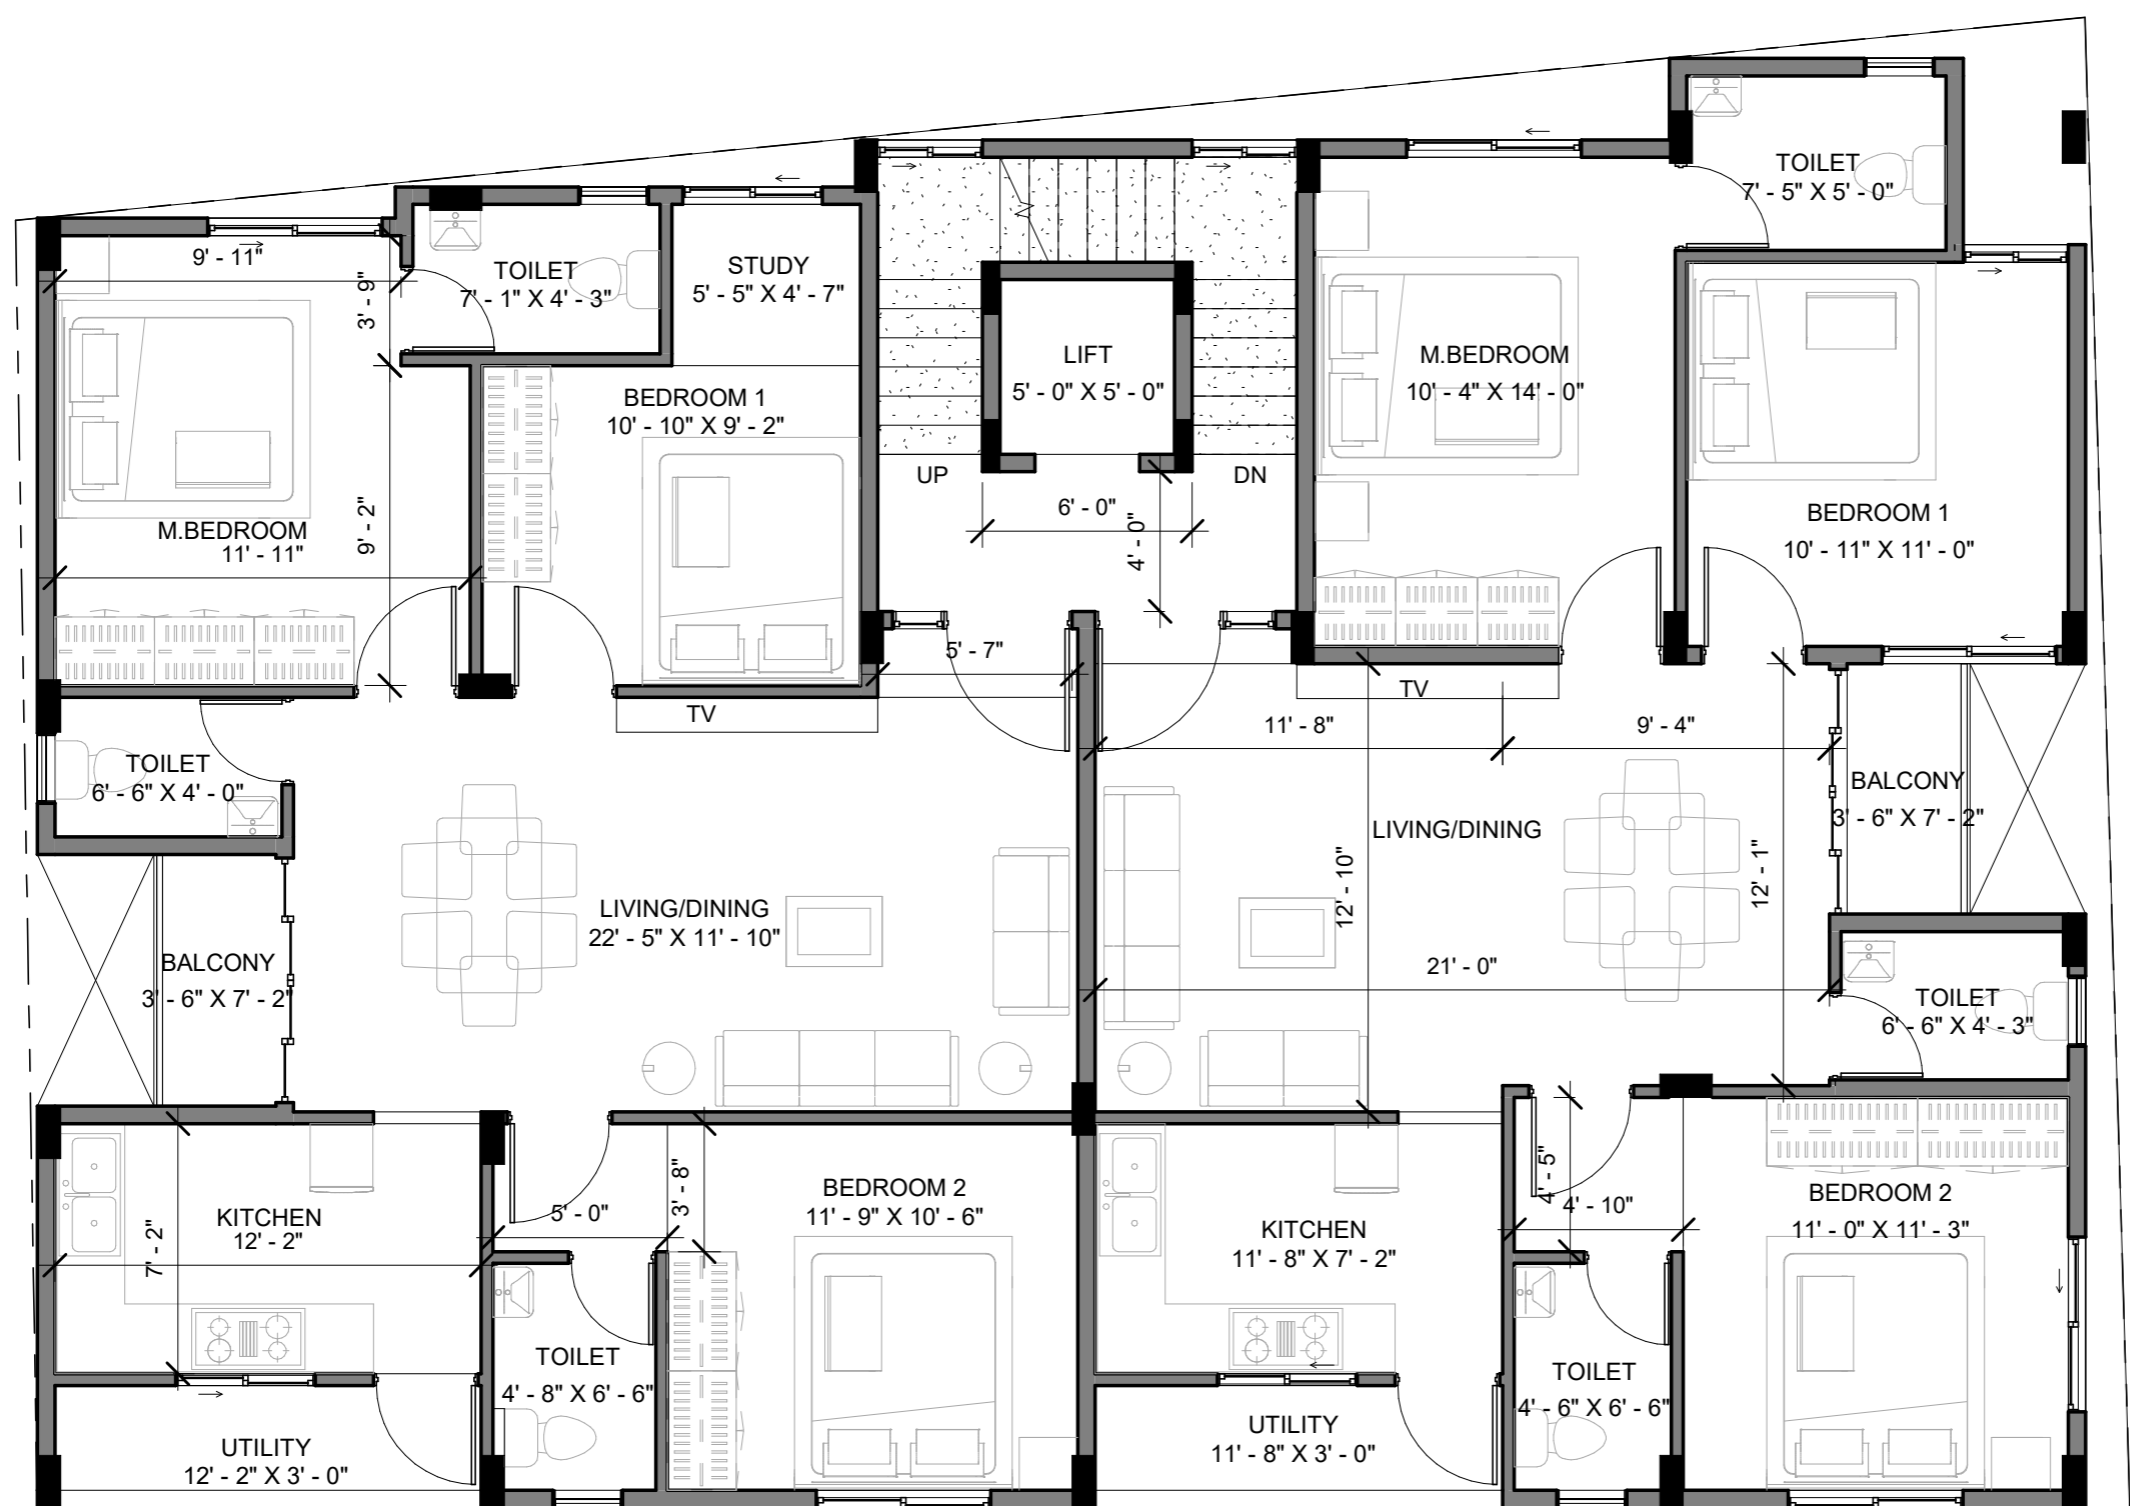

NOTES:

- Opening schedule may change according to the structural design.
- The layout of columns and beams may change according to the structural design.
- Number of steps may change according to the plinth and parking height desired.
- Thickness of walls is only proposed. It may have to change based on the structural design to avoid column/beam projections.

The Contractor and the Consultant shall bear no responsibility whatsoever where any drawings provided by it/them in relation to the project / Said Works, does not comply with any applicable laws including the bye-laws of the building/society where such project is situated. Further, it is clarified that it shall be the responsibility of the Owner to ensure any and all compliance of the drawings provided by the Contractor/Consultant.

REV.
CONCEPT - R0

AREA STATEMENT

BUILT UP AREA	FIRST FLOOR LEVEL	2219 SF
PARKING AREA	GROUND FLOOR LEVEL	2094 SF
STAIRCASE AREA	GROUND FLOOR LEVEL	124 SF
STAIRCASE AREA	TERRACE FLOOR LEVEL	178 SF

UNITS AREA

SOUTH UNIT 3BHK	1031 SF
NORTH UNIT 3BHK	1024 SF
COMMON AREA	163 SF

ARCHITECT
AR.ARUN K R

Brick & Bolt
Hive Space, Ground Floor,
Ramalayam rd,
Laxmi Cyber city, Kondapur,
Hyderabad, Telangana 500084

Project
PROPOSED RESIDENCE FOR MR ANIL


CRN
144160


Drg. No.
A102

Date
10/26/22

Drawing Title
TYPICAL FLOOR PLAN

Scale
1 : 60

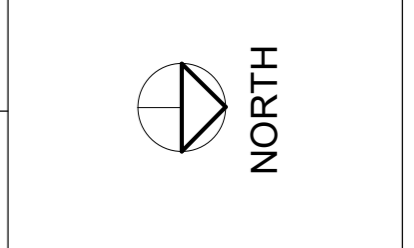

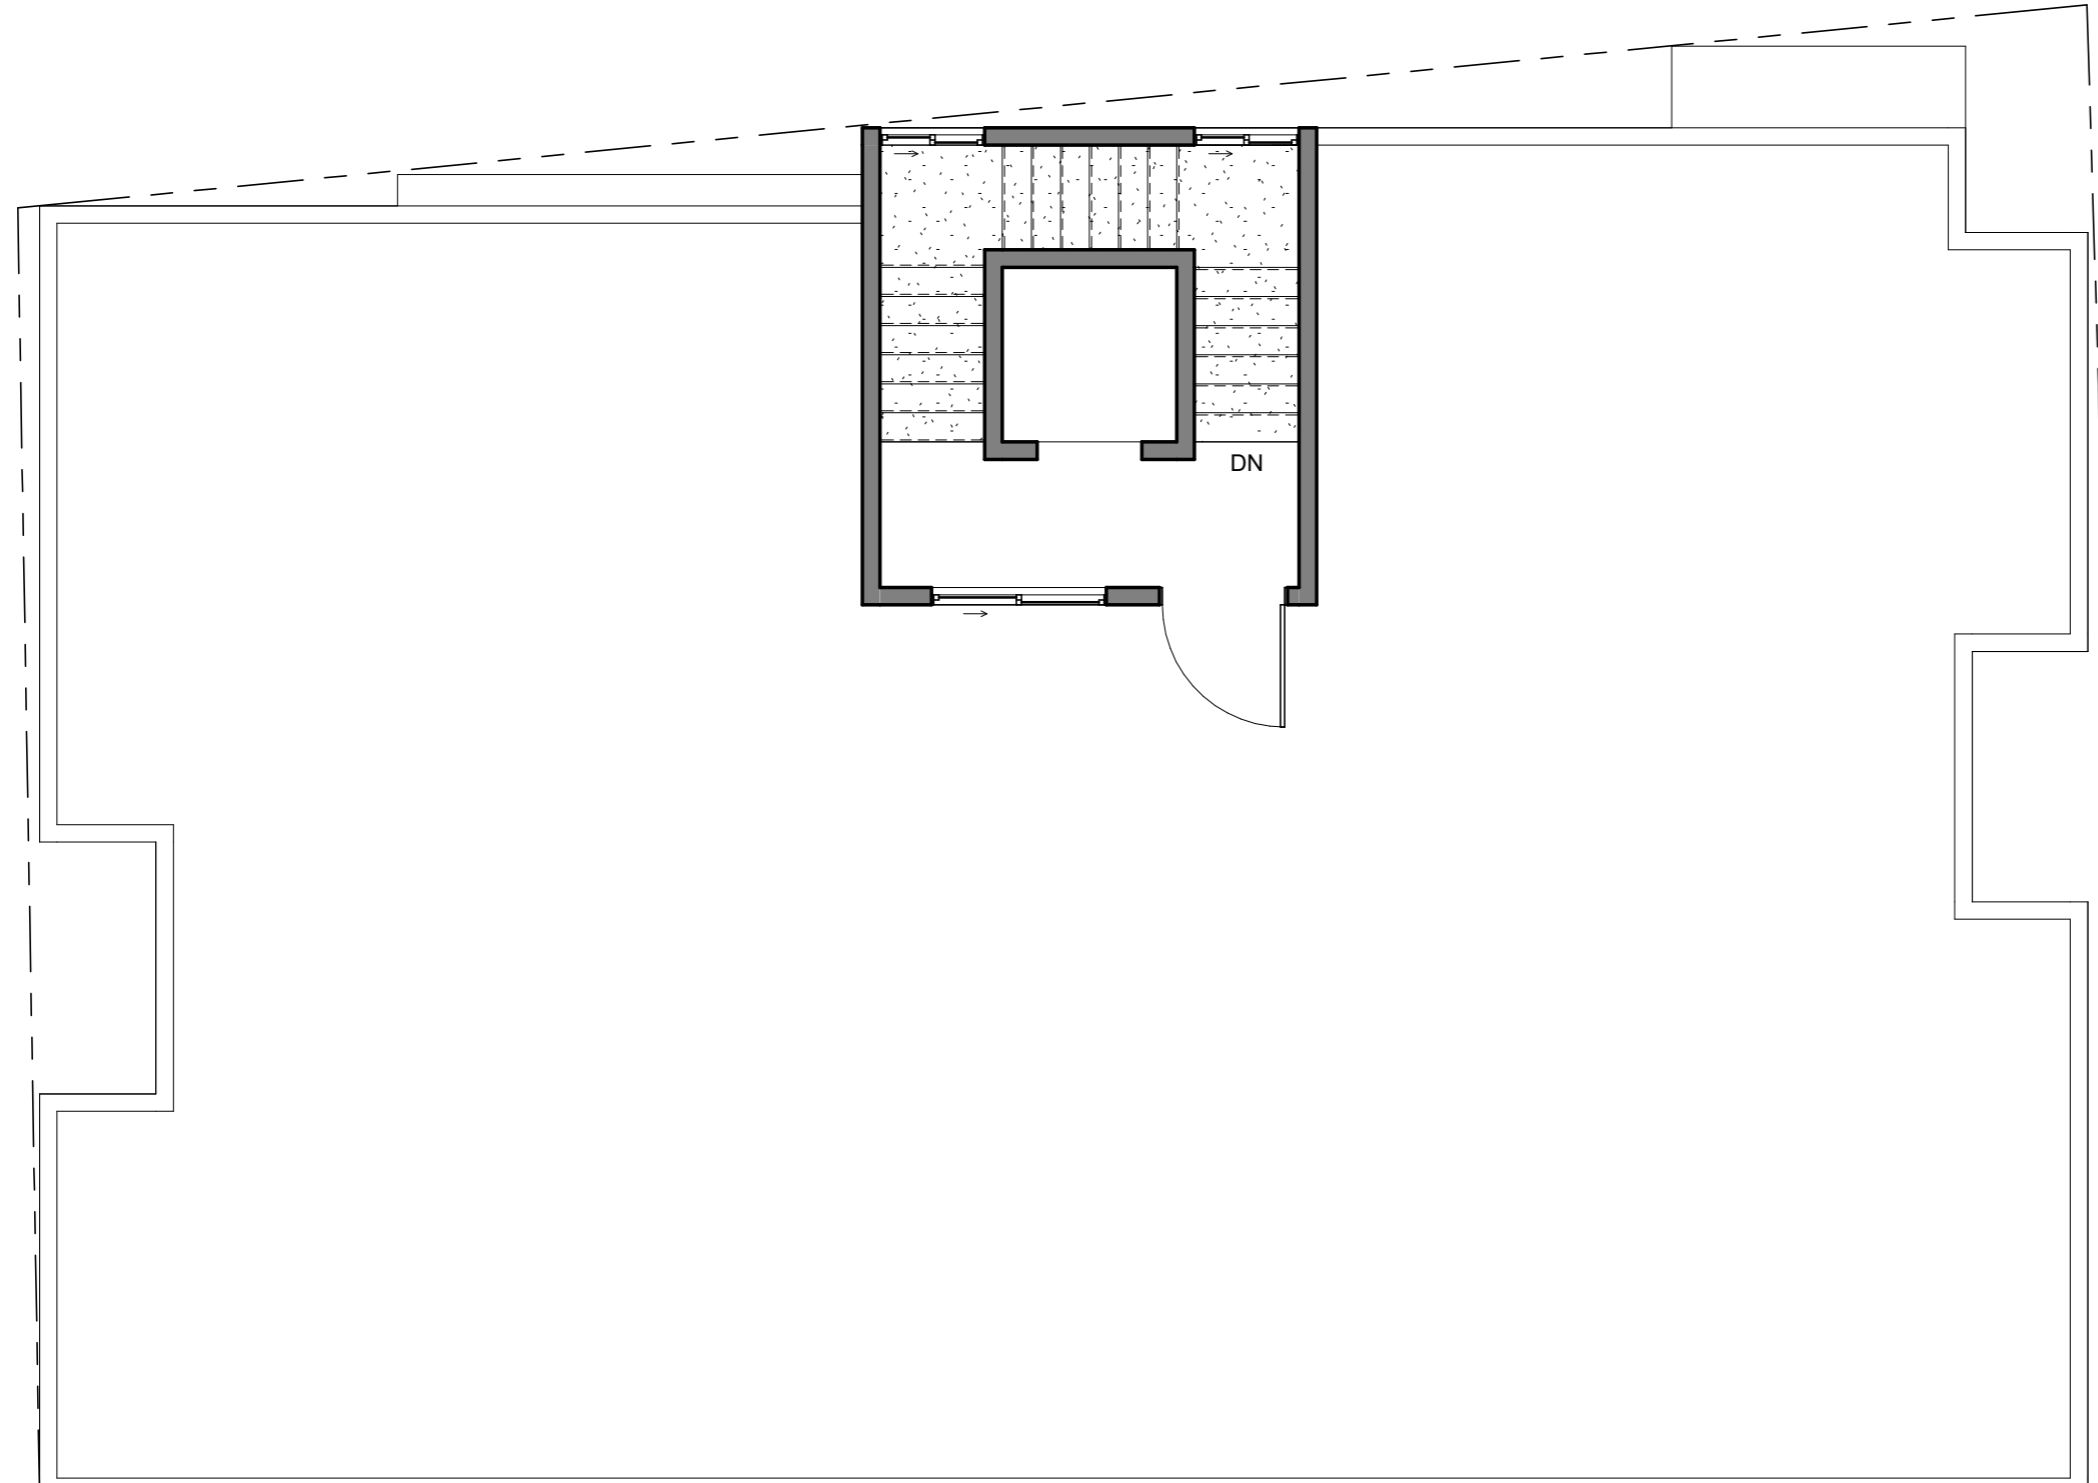

NOTES:

- Opening schedule may change according to the structural design.
- The layout of columns and beams may change according to the structural design.
- Number of steps may change according to the plinth and parking height desired.
- Thickness of walls is only proposed. It may have to change based on the structural design to avoid column/beam projections.

The Contractor and the Consultant shall bear no responsibility whatsoever where any drawings provided by it/them in relation to the project / Said Works, does not comply with any applicable laws including the bye-laws of the building/society where such project is situated. Further, it is clarified that it shall be the responsibility of the Owner to ensure any and all compliance of the drawings provided by the Contractor/Consultant.

REV.

CONCEPT - R0

AREA STATEMENT

BUILT UP AREA	FIRST FLOOR LEVEL	2219 SF
PARKING AREA	GROUND FLOOR LEVEL	2094 SF
STAIRCASE AREA	GROUND FLOOR LEVEL	124 SF
STAIRCASE AREA	TERRACE FLOOR LEVEL	178 SF

UNITS AREA

SOUTH UNIT 3BHK	1031 SF
NORTH UNIT 3BHK	1024 SF
COMMON AREA	163 SF

ARCHITECT
AR.ARUN K R

Brick & Bolt

Hive Space, Ground Floor,
Ramalayam rd,
Laxmi Cyber city, Kondapur,
Hyderabad, Telangana 500084

Project

PROPOSED RESIDENCE FOR MR ANIL

CRN
144160

Drg. No.
A104

Date
10/26/22

Drawing Title
TERRACE FLOOR PLAN

Scale
1 : 60

