

NOTES:

- Opening schedule may change according to the structural design.
- The layout of columns and beams may change according to the structural design.
- Number of steps may change according to the plinth and parking height desired.
- Thickness of walls is only proposed. It may have to change based on the structural design to avoid column/beam projections.

The Contractor and the Consultant shall bear no responsibility whatsoever where any drawings provided by it/them in relation to the project / Said Works, does not comply with any applicable laws including the bye-laws of the building/society where such project is situated. Further, it is clarified that it shall be the responsibility of the Owner to ensure any and all compliance of the drawings provided by the Contractor/Consultant.

REV.
CONCEPT - R07

AREA STATEMENT

Area Schedule (Covered)		
Name	Area	Level
REAR OPEN	Not Placed	Not Placed
FRONT OPEN	Not Placed	Not Placed
SITE	1740 SF	ROAD LEVEL
BUILT UP AREA	143 SF	GROUND FLOOR LEVEL
PARKING	1339 SF	GROUND FLOOR LEVEL
BUILT UP AREA	1258 SF	FIRST FLOOR LEVEL

LEGENDS

STILT. FLR. TO FIR. FLR. HT - 8'-0"
NO. OF STEPS - 13
RISER HEIGHT - 185 mm.
EXTERNAL WALL - 9" BRICK
INTERNAL WALL - 4½" BRICK

ARCHITECT
AR.FAIZAN


Brick & Bolt
Clayworks, 16/2, m 2nd Floor,
Sobha Alexander Plaza,
Commissariat Rd, Ashok Nagar,
Bengaluru, Karnataka 560025

Project
Mr. Ashok Kumar
Mamoriya

CRN
275750
Drg. No.
A101
Drawing Title
Stilt Floor Plan

Date
06/03/2024
Scale
1 : 55



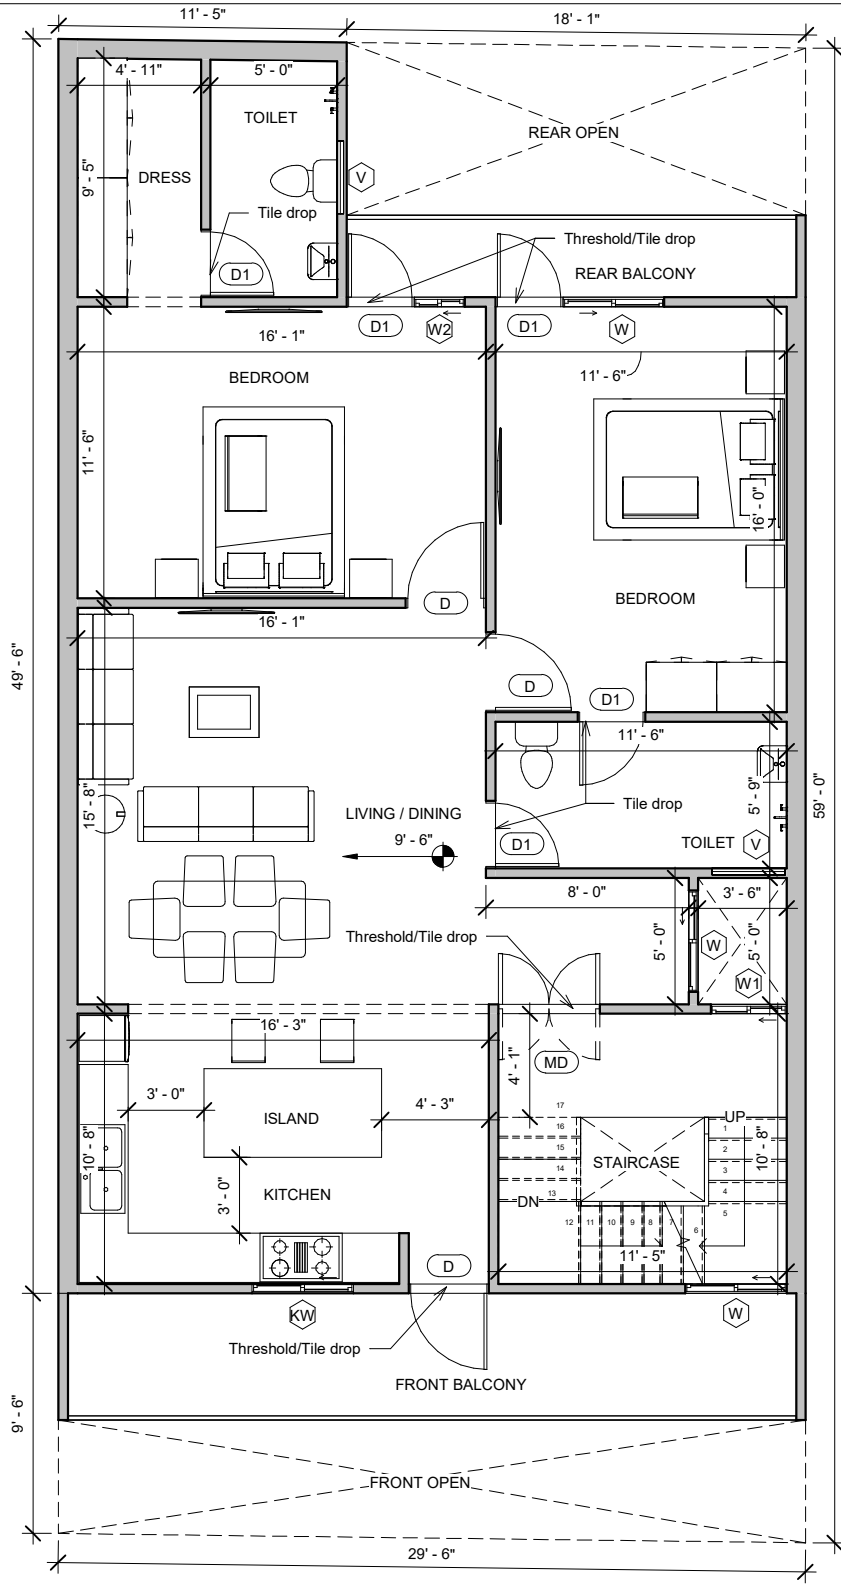

NOTES:

- Opening schedule may change according to the structural design.
 - The layout of columns and beams may change according to the structural design.
 - Number of steps may change according to the plinth and parking height desired.
 - Thickness of walls is only proposed. It may have to change based on the structural design to avoid column/beam projections.
- The Contractor and the Consultant shall bear no responsibility whatsoever where any drawings provided by it/him in relation to the project / Said Works, does not comply with any applicable laws including the bye-laws of the building/society where such project is situated. Further, it is clarified that it shall be the responsibility of the Owner to ensure any and all compliance of the drawings provided by the Contractor/Consultant.

REV.

CONCEPT - R07

AREA STATEMENT

Area Schedule (Covered)		
Name	Area	Level
REAR BALCONY	59 SF	FIRST FLOOR LEVEL
FRONT BALCONY	147 SF	FIRST FLOOR LEVEL
CUTOUT	17 SF	FIRST FLOOR LEVEL
BUILT UP AREA	1258 SF	SECOND FLOOR LEVEL

LEGENDS

FIR. FLR. TO SEC. FLR. HT - 10'-0"
 NO. OF STEPS - 17
 RISER HEIGHT - 165 mm.
 EXTERNAL WALL - 9" BRICK
 INTERNAL WALL - 4½" BRICK

ARCHITECT

AR.FAIZAN

Brick & Bolt


Clayworks, 16/2, m 2nd Floor,
 Sobha Alexander Plaza,
 Commissariat Rd, Ashok Nagar,
 Bengaluru, Karnataka 560025

Project
Mr. Ashok Kumar
Mamoriya

CRN
 275750
 Drg. No.
 A102
 Drawing Title
 First Floor Plan

Date
 06/03/2024
 Scale
 1 : 55



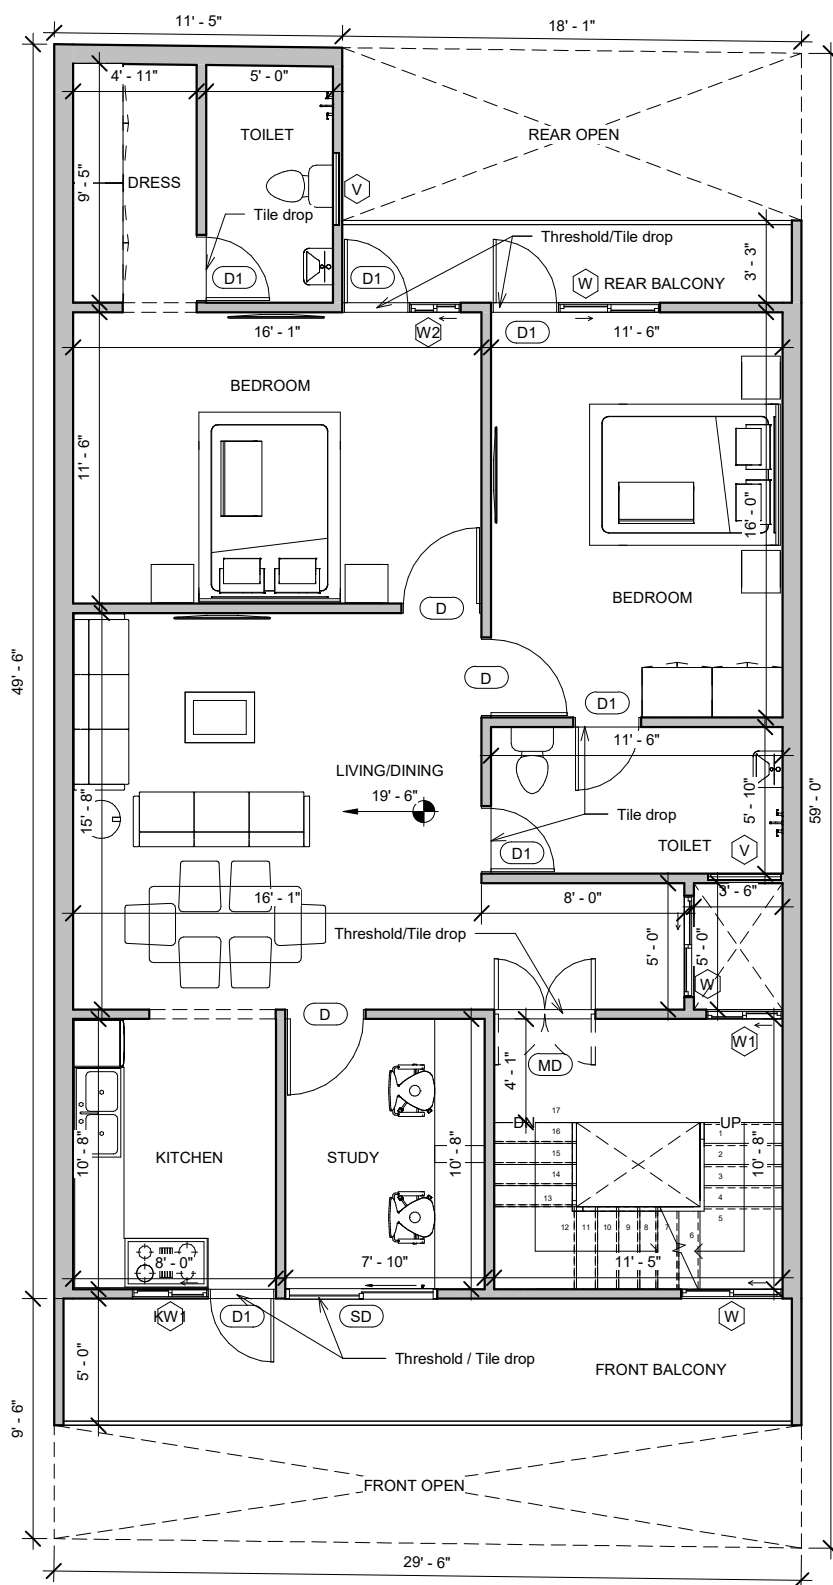

NOTES:

- Opening schedule may change according to the structural design.
 - The layout of columns and beams may change according to the structural design.
 - Number of steps may change according to the plinth and parking height desired.
 - Thickness of walls is only proposed. It may have to change based on the structural design to avoid column/beam projections.
- The Contractor and the Consultant shall bear no responsibility whatsoever where any drawings provided by them in relation to the project / Said Works, does not comply with any applicable laws including the bye-laws of the building/society where such project is situated. Further, it is clarified that it shall be the responsibility of the Owner to ensure any and all compliance of the drawings provided by the Contractor/Consultant.

REV.

CONCEPT - R07

AREA STATEMENT

Area Schedule (Covered)		
Name	Area	Level
REAR BALCONY	59 SF	SECOND FLOOR LEVEL
FRONT BALCONY	147 SF	SECOND FLOOR LEVEL
CUTOUT	17 SF	SECOND FLOOR LEVEL
STAIRCASE	143 SF	THIRD FLOOR LEVEL

LEGENDS

SEC. FLR. TO THI. FLR. HT - 10'-0"
 NO. OF STEPS - 17
 RISER HEIGHT - 165 mm.
 EXTERNAL WALL - 9" BRICK
 INTERNAL WALL - 4½" BRICK

ARCHITECT

AR.FAIZAN

Brick & Bolt
 Clayworks, 16/2, 2nd Floor,
 Sobha Alexander Plaza,
 Commissariat Rd, Ashok Nagar,
 Bengaluru, Karnataka 560025


Project
Mr. Ashok Kumar
Mamoriya

CRN
 275750
 Drawing Title
 Second Floor Plan

Drg. No.
 A103

Date
 06/03/2024
 Scale
 1 : 55



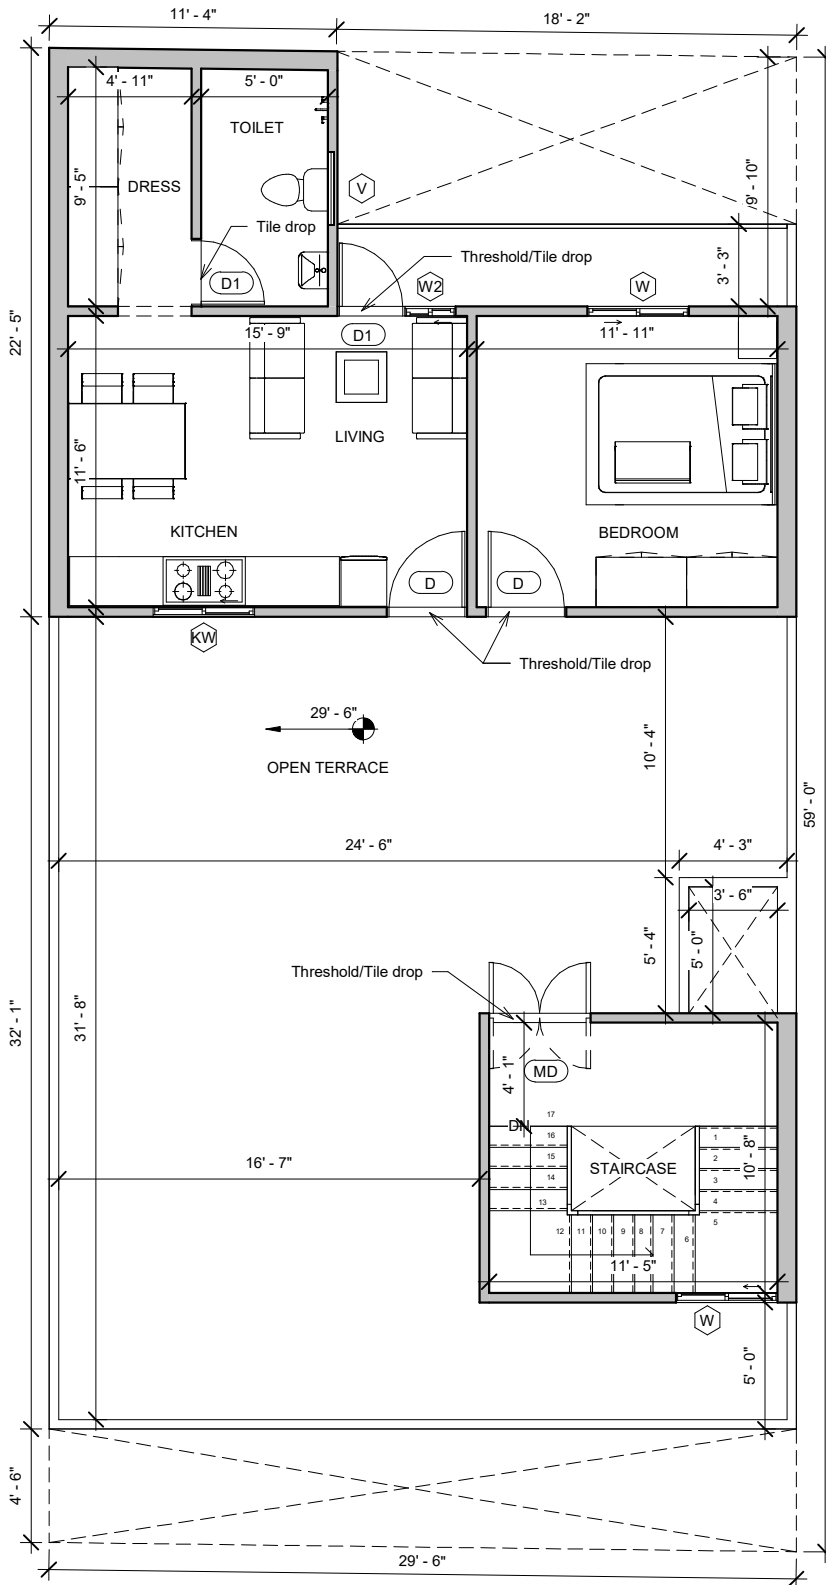

NOTES:

- Opening schedule may change according to the structural design.
- The layout of columns and beams may change according to the structural design.
- Number of steps may change according to the plinth and parking height desired.
- Thickness of walls is only proposed. It may have to change based on the structural design to avoid column/beam projections.

The Contractor and the Consultant shall bear no responsibility whatsoever where any drawings provided by them in relation to the project / Said Works, does not comply with any applicable laws including the bye-laws of the building society where such project is situated. Further, it is clarified that it shall be the responsibility of the Owner to ensure any and all compliance of the drawings provided by the Contractor/Consultant.

REV.

CONCEPT - R07

AREA STATEMENT

Area Schedule (Covered)		
Name	Area	Level
REAR BALCONY	59 SF	THIRD FLOOR LEVEL
BUILT UP AREA	477 SF	THIRD FLOOR LEVEL
OPEN TERRACE	786 SF	THIRD FLOOR LEVEL
CUTOUT	17 SF	THIRD FLOOR LEVEL

LEGENDS

EXTERNAL WALL - 9" BRICK
INTERNAL WALL - 4½" BRICK

ARCHITECT

AR.FAIZAN

Brick & Bolt

Clayworks, 16/2, m 2nd Floor,
Sobha Alexander Plaza,
Commissariat Rd, Ashok Nagar,
Bengaluru, Karnataka 560025

Project
Mr. Ashok Kumar
Mamoriya

CRN
275750

Drg. No.
A104

Date
06/03/2024

Drawing Title
Third Floor Plan

Scale
1 : 55



Door Schedule			
Mark	Width	Height	Level
MD	4' - 0"	7' - 0"	GROUND FLOOR LEVEL
MD	4' - 0"	7' - 0"	FIRST FLOOR LEVEL
D	3' - 0"	7' - 0"	FIRST FLOOR LEVEL
D	3' - 0"	7' - 0"	FIRST FLOOR LEVEL
D1	2' - 6"	7' - 0"	FIRST FLOOR LEVEL
D1	2' - 6"	7' - 0"	FIRST FLOOR LEVEL
D1	2' - 6"	7' - 0"	FIRST FLOOR LEVEL
D1	2' - 6"	7' - 0"	FIRST FLOOR LEVEL
D	3' - 0"	7' - 0"	FIRST FLOOR LEVEL
D1	2' - 6"	7' - 0"	FIRST FLOOR LEVEL
MD	4' - 0"	7' - 0"	SECOND FLOOR LEVEL
D	3' - 0"	7' - 0"	SECOND FLOOR LEVEL
D	3' - 0"	7' - 0"	SECOND FLOOR LEVEL
D1	2' - 6"	7' - 0"	SECOND FLOOR LEVEL
D1	2' - 6"	7' - 0"	SECOND FLOOR LEVEL
D1	2' - 6"	7' - 0"	SECOND FLOOR LEVEL
D1	2' - 6"	7' - 0"	SECOND FLOOR LEVEL
D1	2' - 6"	7' - 0"	SECOND FLOOR LEVEL
D	3' - 0"	7' - 0"	SECOND FLOOR LEVEL
D1	2' - 6"	7' - 0"	SECOND FLOOR LEVEL
SD	6' - 0"	7' - 0"	SECOND FLOOR LEVEL
MD	4' - 0"	7' - 0"	THIRD FLOOR LEVEL
D1	2' - 6"	7' - 0"	THIRD FLOOR LEVEL
D1	2' - 6"	7' - 0"	THIRD FLOOR LEVEL
D	3' - 0"	7' - 0"	THIRD FLOOR LEVEL
D	3' - 0"	7' - 0"	THIRD FLOOR LEVEL

Window Schedule				
Mark	Width	Sill Height	Height	Level
W1	3' - 0"	3' - 0"	4' - 0"	GROUND FLOOR LEVEL
KW	4' - 0"	4' - 0"	3' - 0"	FIRST FLOOR LEVEL
W	4' - 0"	3' - 0"	4' - 0"	FIRST FLOOR LEVEL
V	3' - 0"	5' - 0"	2' - 0"	FIRST FLOOR LEVEL
V	3' - 0"	5' - 0"	2' - 0"	FIRST FLOOR LEVEL
W2	2' - 0"	3' - 0"	4' - 0"	FIRST FLOOR LEVEL
W	4' - 0"	3' - 0"	4' - 0"	FIRST FLOOR LEVEL
W	4' - 0"	3' - 0"	4' - 0"	FIRST FLOOR LEVEL
W1	3' - 0"	3' - 0"	4' - 0"	FIRST FLOOR LEVEL
W	4' - 0"	3' - 0"	4' - 0"	SECOND FLOOR LEVEL
V	3' - 0"	5' - 0"	2' - 0"	SECOND FLOOR LEVEL
V	3' - 0"	5' - 0"	2' - 0"	SECOND FLOOR LEVEL
W2	2' - 0"	3' - 0"	4' - 0"	SECOND FLOOR LEVEL
W	4' - 0"	3' - 0"	4' - 0"	SECOND FLOOR LEVEL
W1	3' - 0"	3' - 0"	4' - 0"	SECOND FLOOR LEVEL
W	4' - 0"	3' - 0"	4' - 0"	SECOND FLOOR LEVEL
KW1	3' - 0"	4' - 0"	3' - 0"	SECOND FLOOR LEVEL
V	3' - 0"	5' - 0"	2' - 0"	THIRD FLOOR LEVEL
W2	2' - 0"	3' - 0"	4' - 0"	THIRD FLOOR LEVEL
W	4' - 0"	3' - 0"	4' - 0"	THIRD FLOOR LEVEL
KW	4' - 0"	4' - 0"	3' - 0"	THIRD FLOOR LEVEL
W	4' - 0"	3' - 0"	4' - 0"	THIRD FLOOR LEVEL

Grand total: 22

NOTES:

- Opening schedule may change according to the structural design.
- The layout of columns and beams may change according to the structural design.
- Number of steps may change according to the plinth and parking height desired.
- Thickness of walls is only proposed. It may have to change based on the structural design to avoid column/beam projections.
- The Contractor and the Consultant shall bear no responsibility whatsoever where any drawings provided by it/them in relation to the project / Said Works, does not comply with any applicable laws including the bye-laws of the building/society where such project is situated. Further, it is clarified that it shall be the responsibility of the Owner to ensure any and all compliance of the drawings provided by the Contractor/Consultant.

REV.

CONCEPT - R07

AREA STATEMENT

LEGENDS

ARCHITECT

AR.FAIZAN

Brick & Bolt

Clayworks, 16/2, m 2nd Floor,
Sobha Alexander Plaza,
Commissariat Rd, Ashok Nagar,
Bengaluru, Karnataka 560025

Project

**Mr. Ashok Kumar
Mamoriya**

CRN
275750

Drg. No.
A105

Date
06/03/2024

Drawing Title
Schedule Sheet

Scale